


john chisholm design	NATIONAL Childcare Centre	Drawing: Site Plan	E issued for planning D issued for planning	16/8/2018 18/5/2018 K issued for information	Date: 19/3/2019	Drwn: JC
BUILDING DESIGN & VISUALISATION	BDAWA DESIGNERS 10 Harbour Elb.		C issued for planning	16/5/2018 J issued for information	12/3/2019 Job No: 4/3/2019 1702	Dwg No.: Rev
t. 9339 2999 m. 0408 833 399 Copyright jc@jonchisholm.com www.jonchisholm.com	BUILDING DESIGNERS ASSOCIATION OF WESTERN AUSTRALIA INC. Banksia Grove		B issued for information A issued for information	4/5/2018 H issued for information 20/4/2018 G issued for information	4/3/2019 The builder must verify all din	
			REV. AMENDMENT	DATE F issued for information	21/1/2019 before commencing any wor	

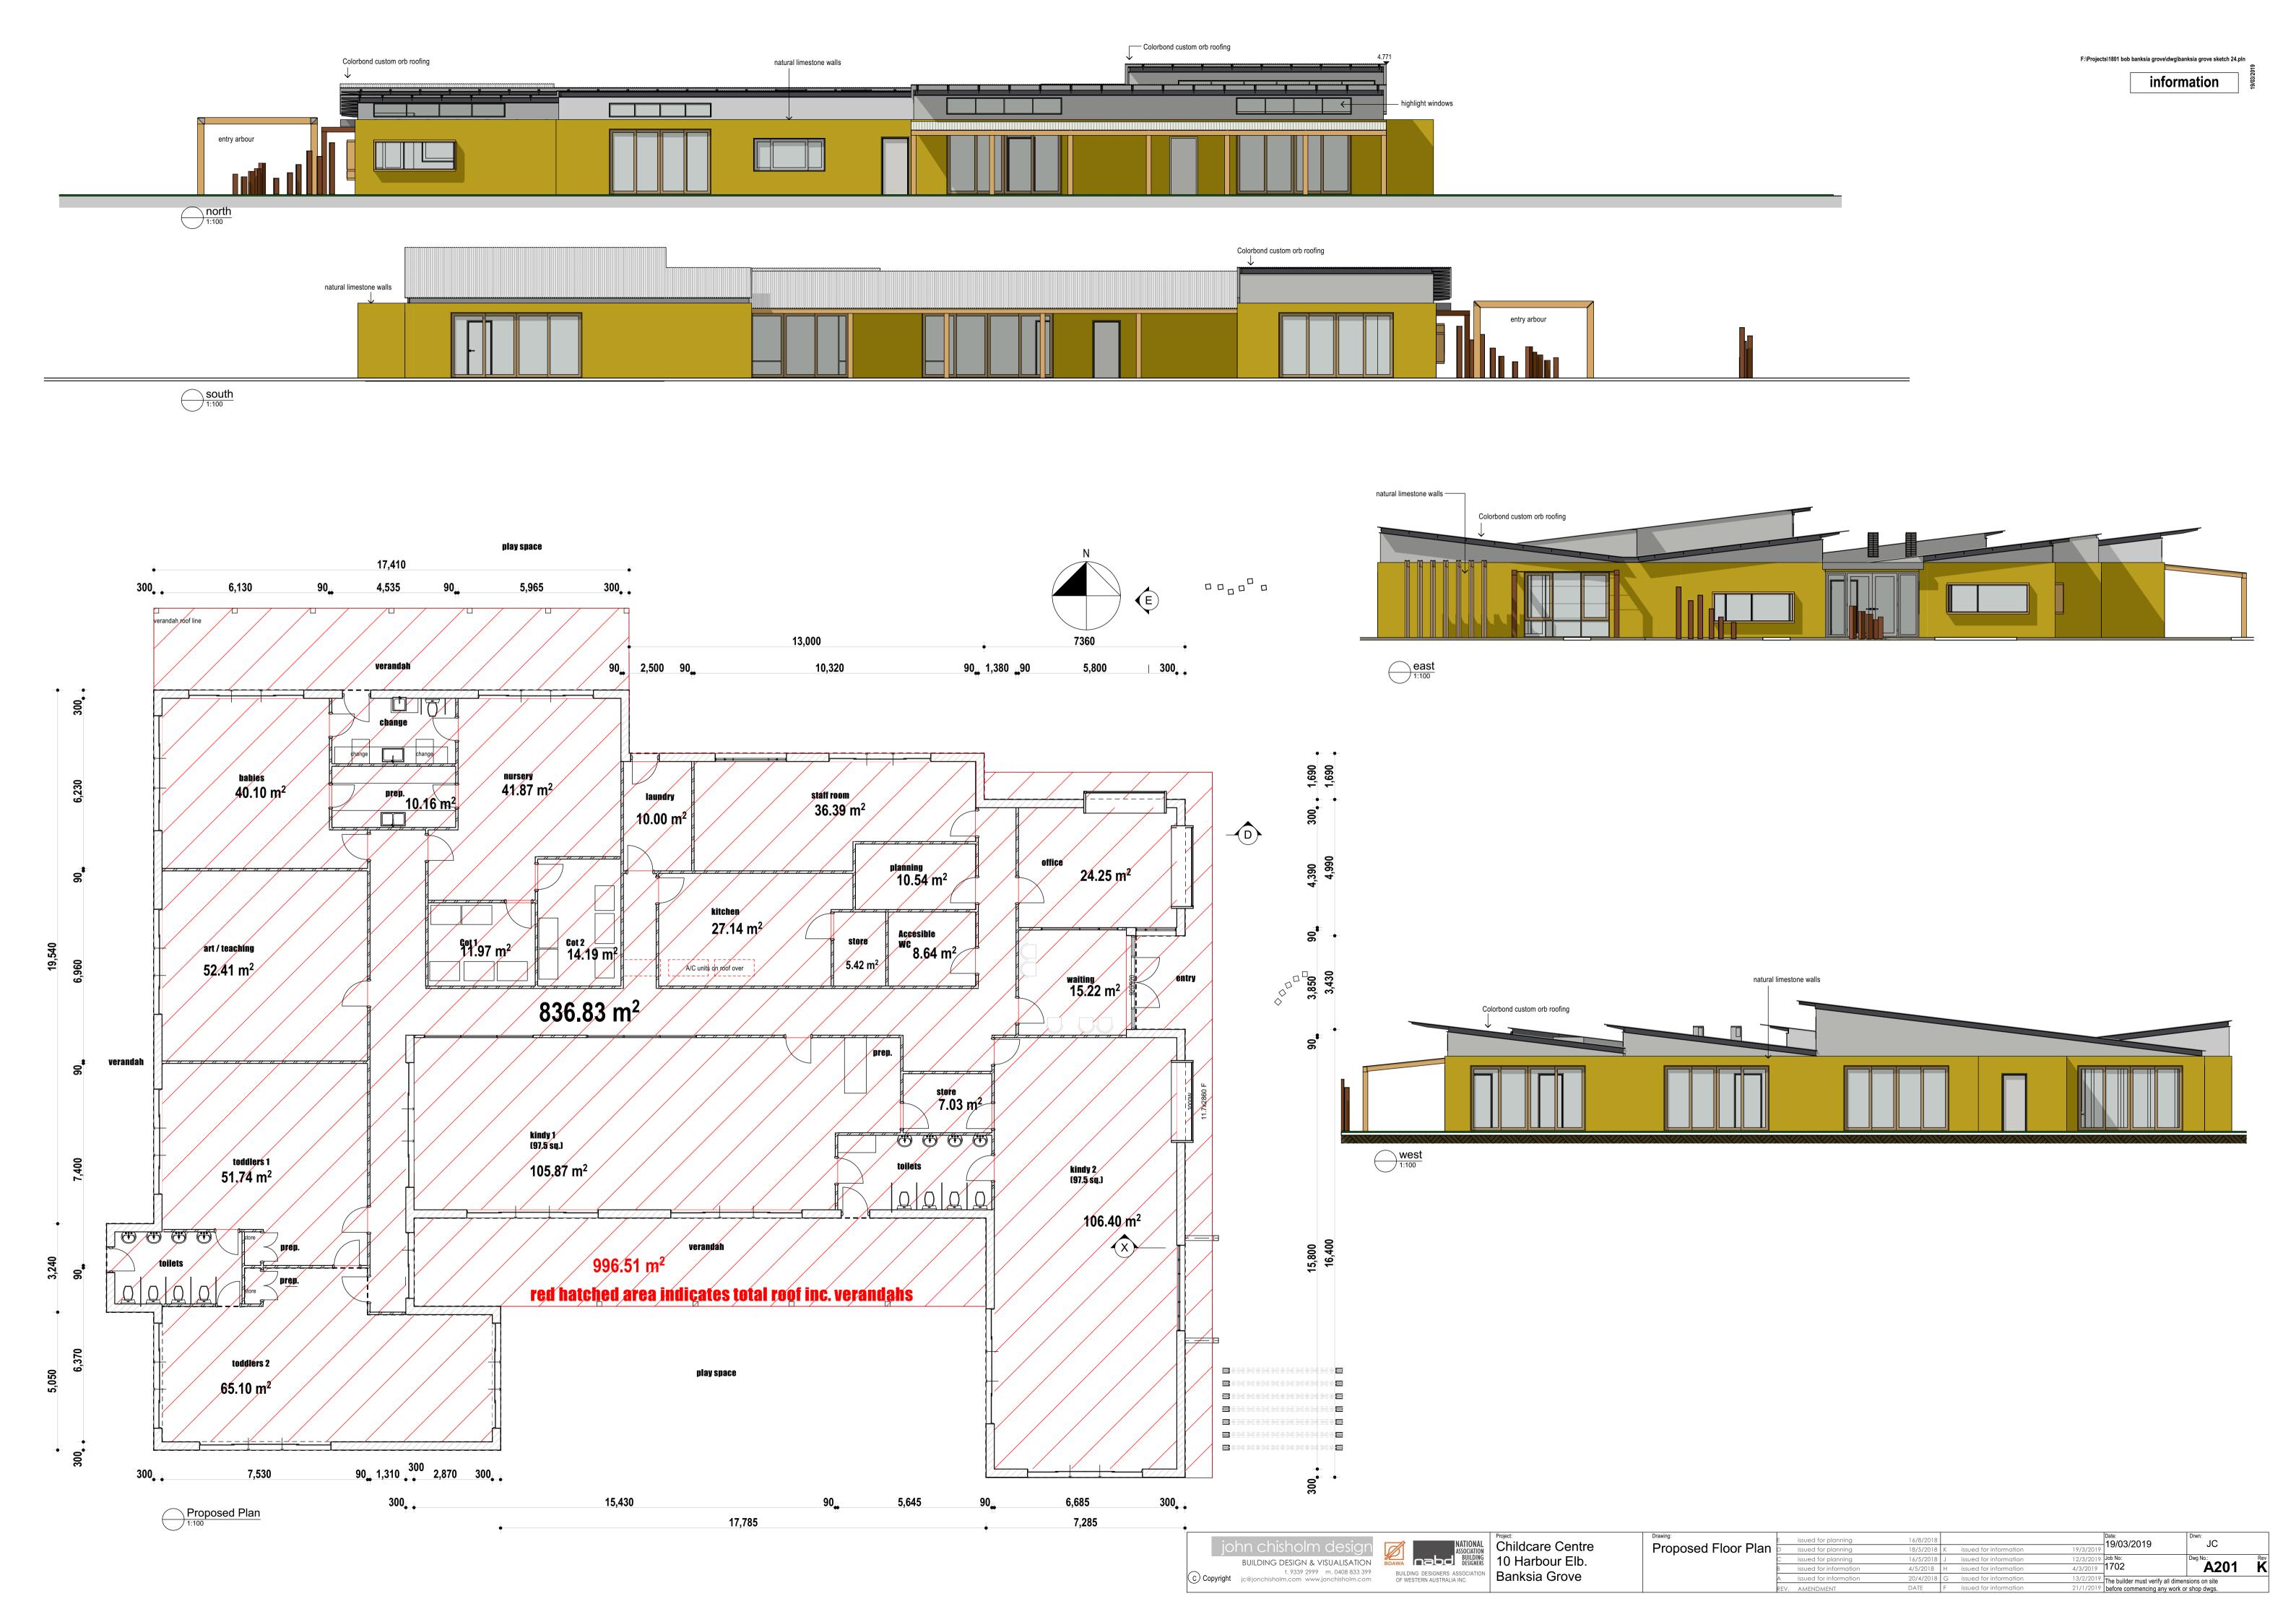



main entry






north elevation



south east pedestrian entry

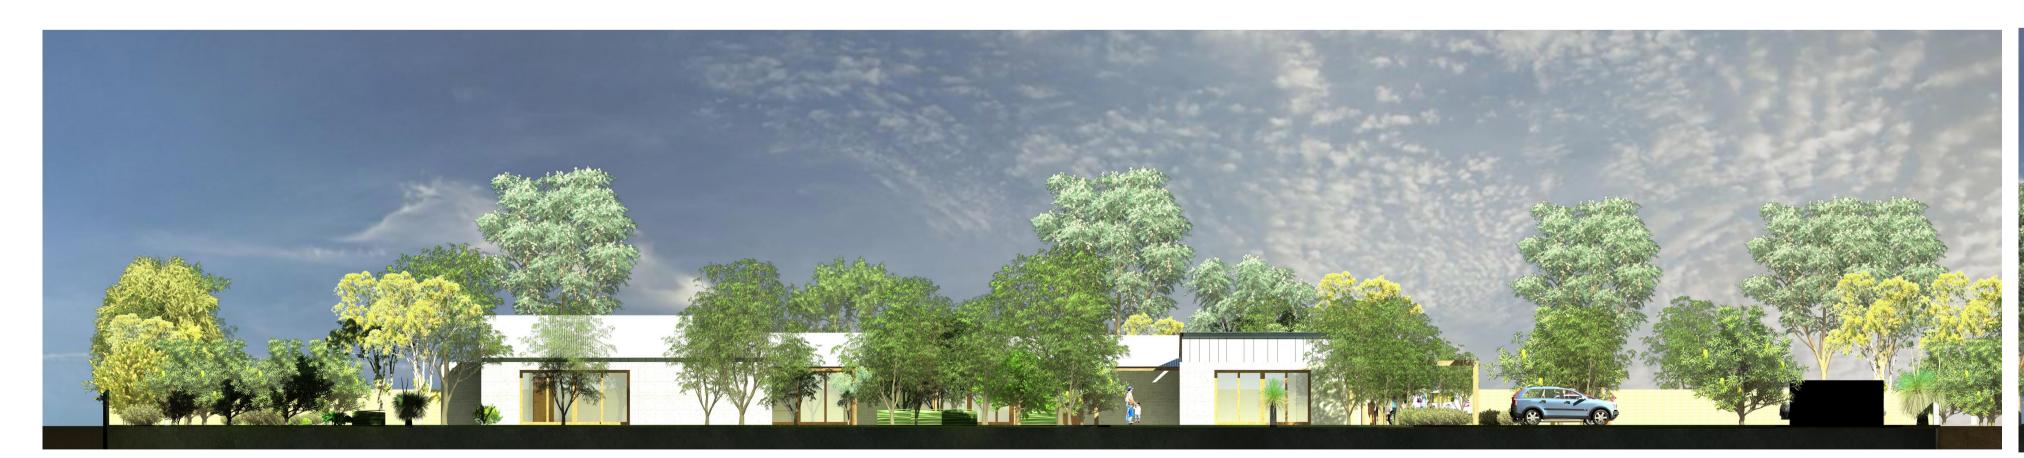



south elevation west elevation