


CITY OF WANNEROO
Building Approvals
BA2018/679

This plan is approved subject to compliance with the Building Act 2011, The National Construction Code of Australia, the Residential Design Codes, Building Regulations and The City's Local Laws

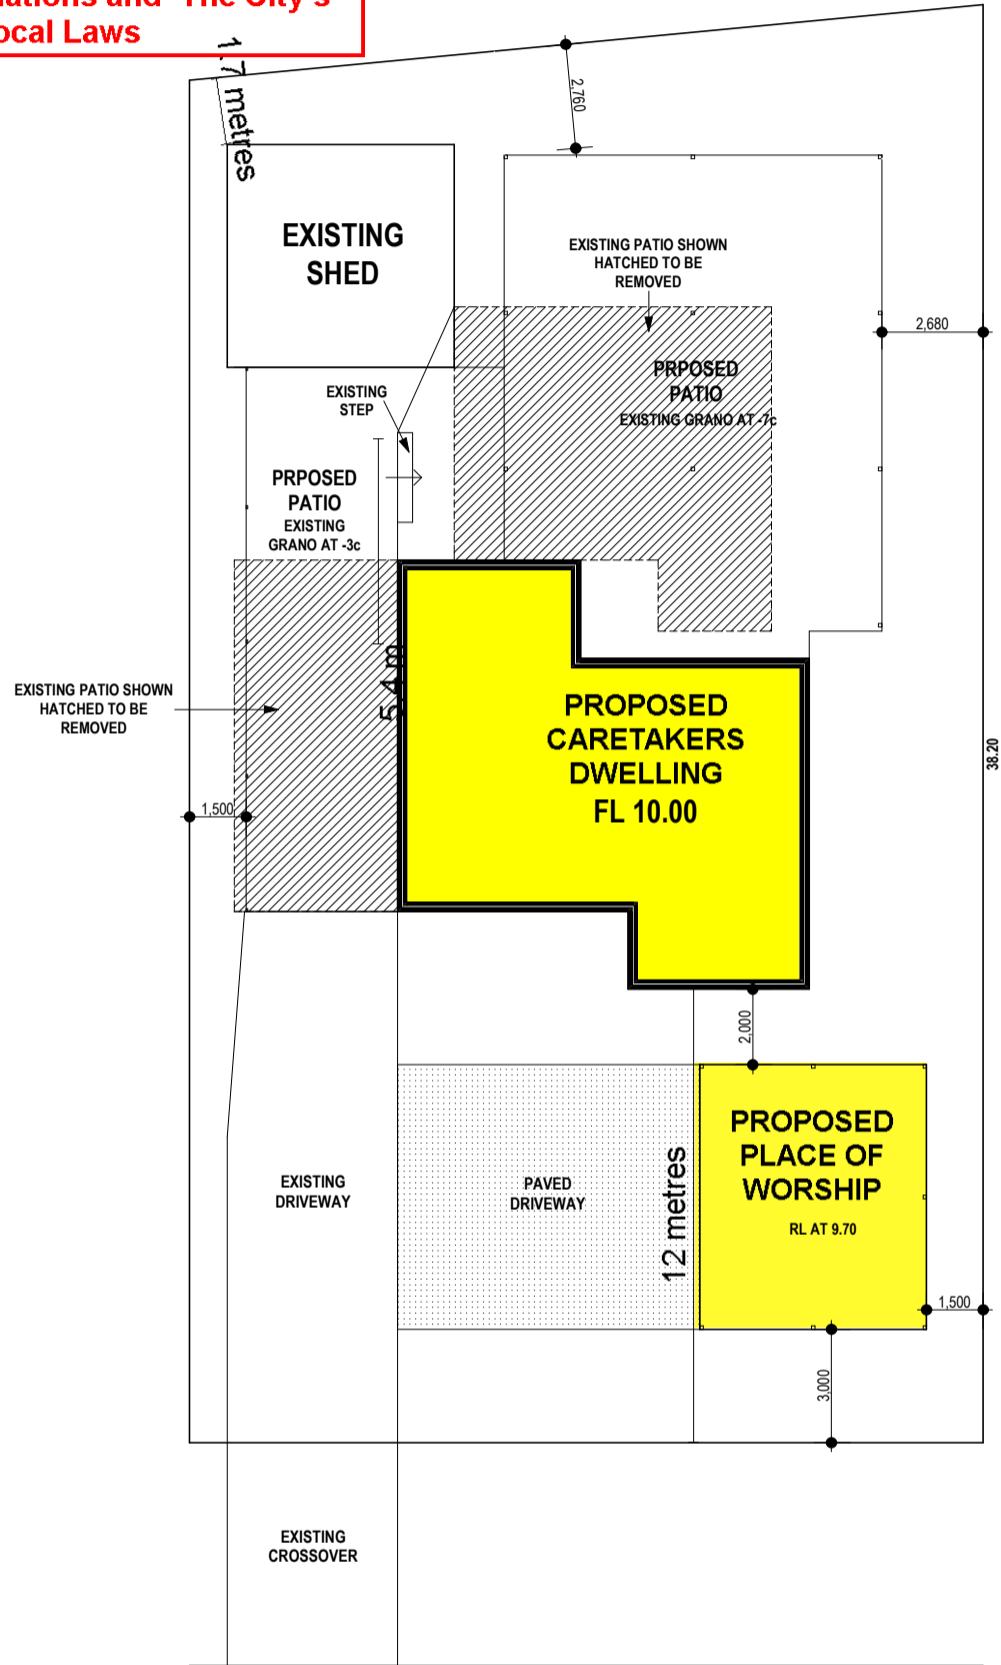

ROCHFORD WAY

SITE PLAN

CLIENT:	REV 1 REDESIGN CARPORT AND SIDE SETBACK	PROPOSED PATIO & CARPORT	© COPYRIGHT	
ADDRESS: 28 ROCHFORD WAY GIRRAWHEEN	AMENDMENTS:			SHEET No. 4 of 4
				SCALE: 1:200