


**SITE PLAN**  
SCALE 1 : 250


©COPYRIGHT

|   |   |  |                                    |  |
|---|---|--|------------------------------------|--|
|  | <b>CLIENT:</b><br><b>THE SHED COMPANY</b>                   | <b>PROJECT NAME:</b><br><b>SHED ADDITION</b> | <b>JOB NO:</b><br>4389             | <b>REV</b>   <b>DESCRIPTION</b>   <b>DWN</b>   <b>DATE</b> |
|   | <b>ADDRESS:</b><br>25 HARDEN PARK TRAIL<br>CARRAMAR WA 6031 | <b>DWG TITLE:</b><br>SITE PLAN.              | <b>SCALE:</b><br>AS NOTED<br>AT A3 |  |
|   |   |  | <b>DRAWN:</b><br>GP                |  |

NOTE! DO NOT SCALE THIS DRAWING. IT IS THE BUILDER'S EXPRESS RESPONSIBILITY TO CHECK ALL SITE DIMENSIONS PRIOR TO FABRICATION OR COMMENCEMENT OF ANY WORK. ANY FORM OF REPRODUCTION OF THIS DRAWING IN FULL OR IN PART WITHOUT WRITTEN PERMISSION OF THE DESIGNER CONSTITUTES AN INFRINGEMENT OF COPYRIGHT.

NOTE! THE BUILDER/ CONTRACTOR IS TO ENSURE THAT THE SUPPORTING ELEMENTS TO WHICH THE PROPOSED STRUCTURE IS ATTACHING ARE STRUCTURALLY ADEQUATE, OR ADEQUATELY REINFORCED, TO WITHSTAND THE ADDITIONAL LOADS IMPOSED.

NOTE! ALL CONSTRUCTION TO BE IN ACCORDANCE WITH ALL ENGINEERS DETAILS, ALL RELEVANT AUSTRALIAN STANDARDS & THE BUILDING CODE OF AUSTRALIA

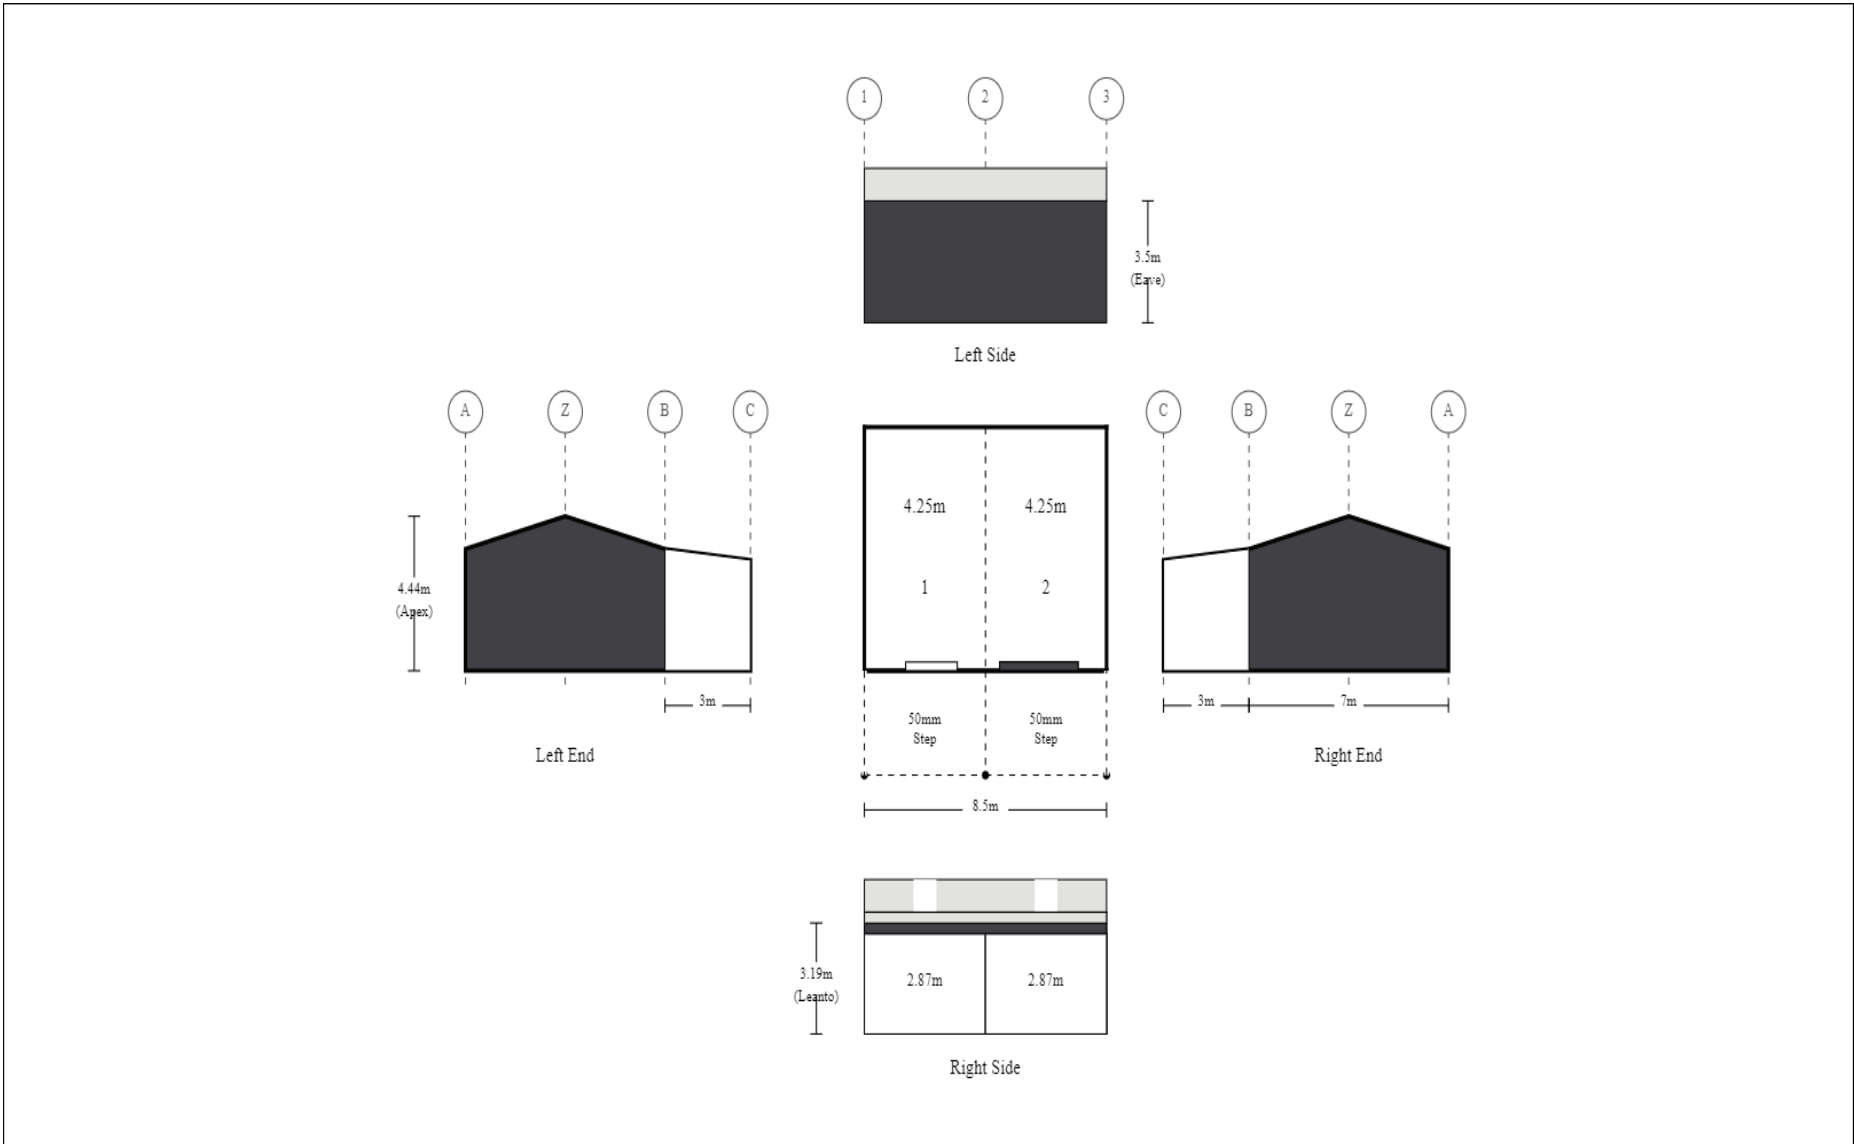

|                               |                      |
|-------------------------------|----------------------|
| Purchaser Name: Phil Galhardo |                      |
| Site Address:                 |                      |
| Ref # tammau2203003-9         | Print Date: 05/10/22 |

|  |   |
|--|---|
| <h3>Building Layout</h3> <p>Ref# tammau2203003-9</p> | Seller: THE Shed Company Mundaring<br>Name: Tammy Maurer<br>Phone: (08) 6394 5020<br>Fax: (08) 9295 0725<br>Email: tammy.maurer@theshedcompany.com.au |
|--|---|

