




Limerick Crescent
Scale 1:200

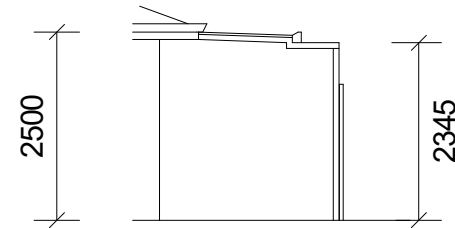

North Elevation
Scale 1:100

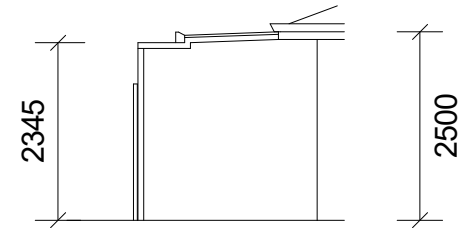

South Elevation
Scale 1:100

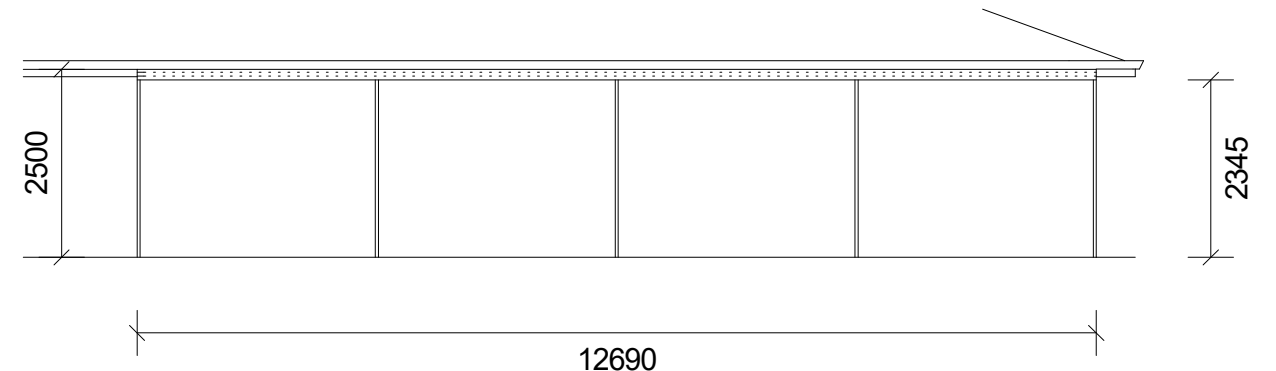

West Elevation
Scale 1:100

Drawn by	Roger Hurkens
Date	18/05/2023
Eave height	2345 mm
Ridge height	2500 mm
FFL	9.92
Scale	As above
Roof Colour	Classic Cream
Frame colour	Classic Cream

Outdoor World
patios | sheds

2/22 Supreme Loop, Gnangara WA 6077

Job name	PAGE
Job number	PD093P
Job address	6 Limerick Crescent
Job suburb	Darch WA 6065