



ALL DRAWINGS TO BE READ
IN CONJUNCTION WITH
ENGINEERING
SPECIFICATIONS

SITE CLASSIFICATION
CLASS 'A' (REFER TO SITE REPORT
FOR DETAILS)

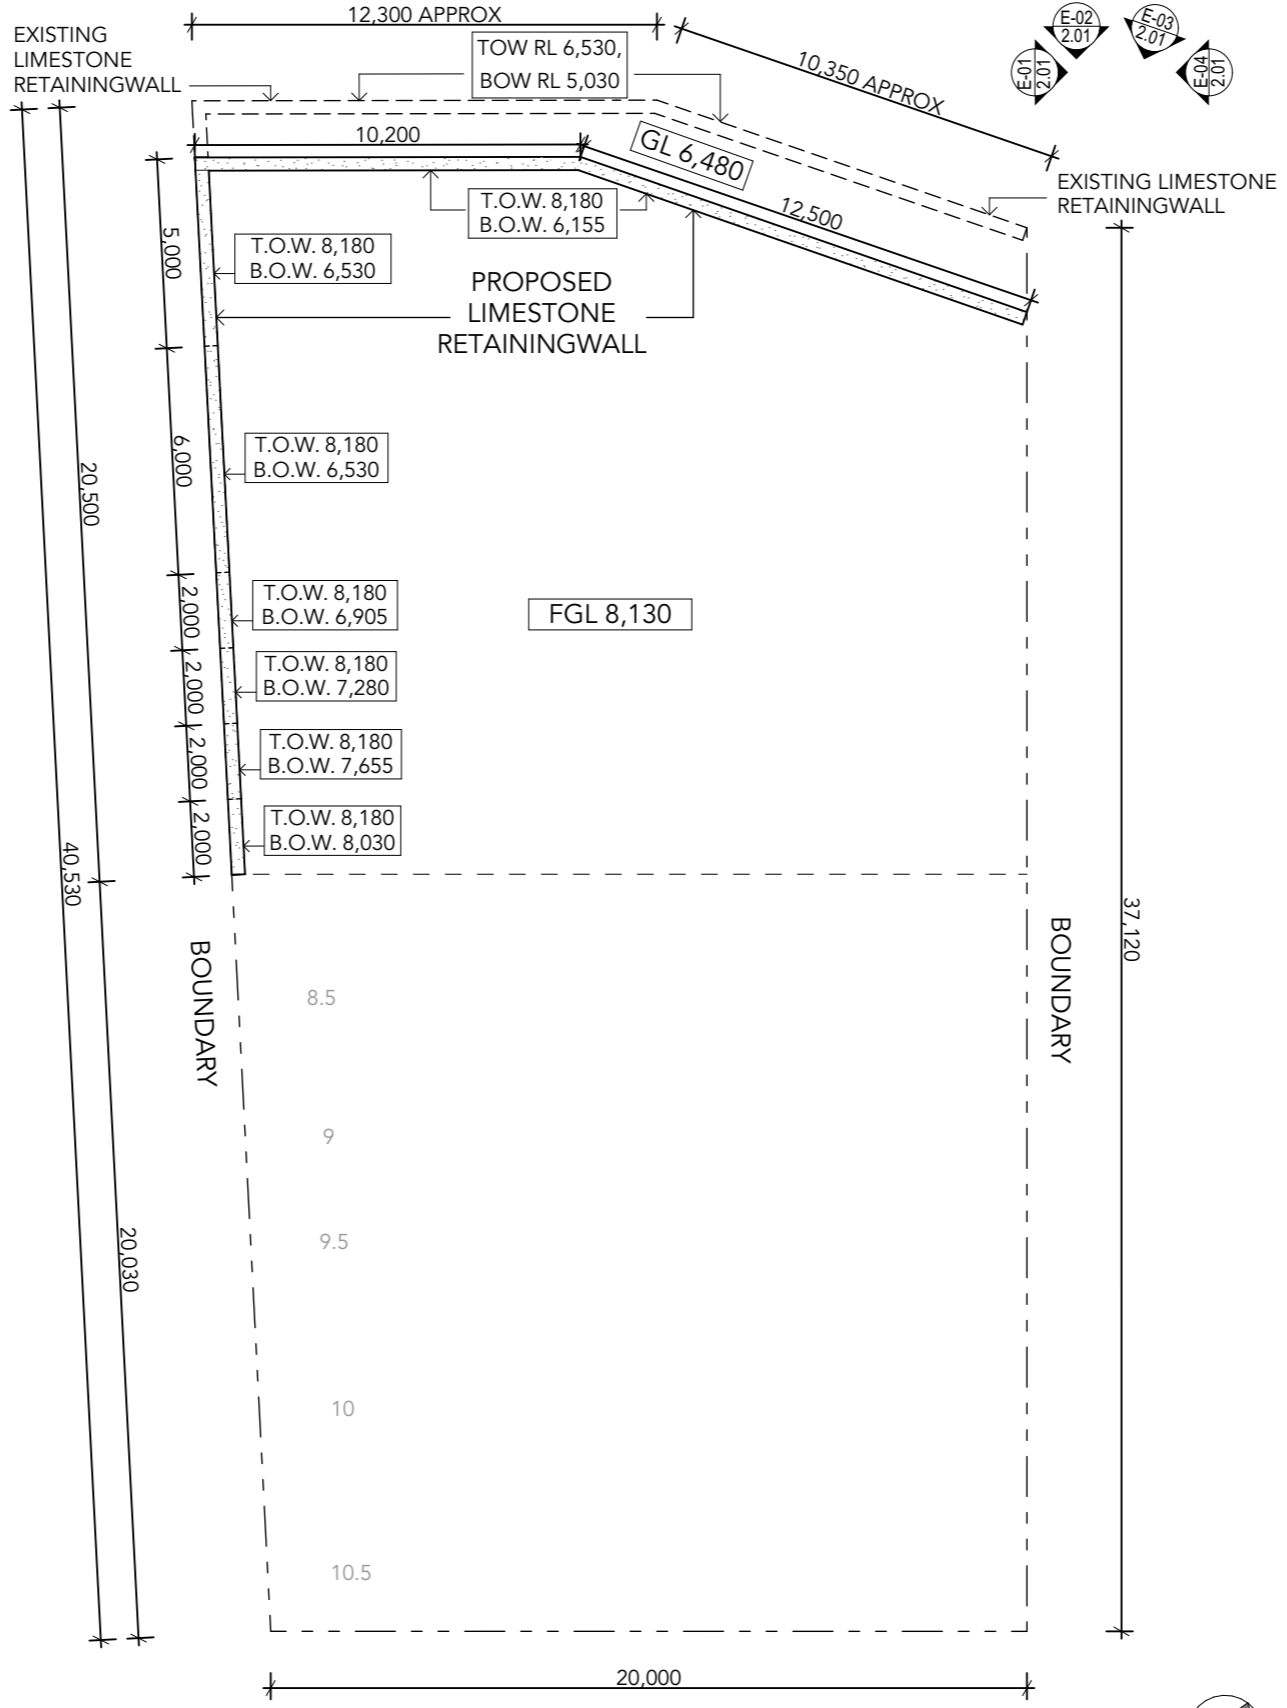

RETAINING PLAN 1:200

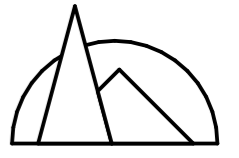

PEAKY
DRAFTING &
DESIGN

ABN 988 539 395 95
Mob 0449 043 371
peakydraftinganddesign@gmail.com

Client:
THERESE HALPIN
10 EVANS PLACE,
TWO ROCKS

No.	Description	Date
1	Reduce wall height 600mm	12/6/23

Drawing Name:
RETAINING PLAN

Drawn By:
MICHAEL PEAK


Checked By:
MvdC

Scale:
1:200

Date:
14/06/2023


Drawing No.:
A102

Revision.:
1

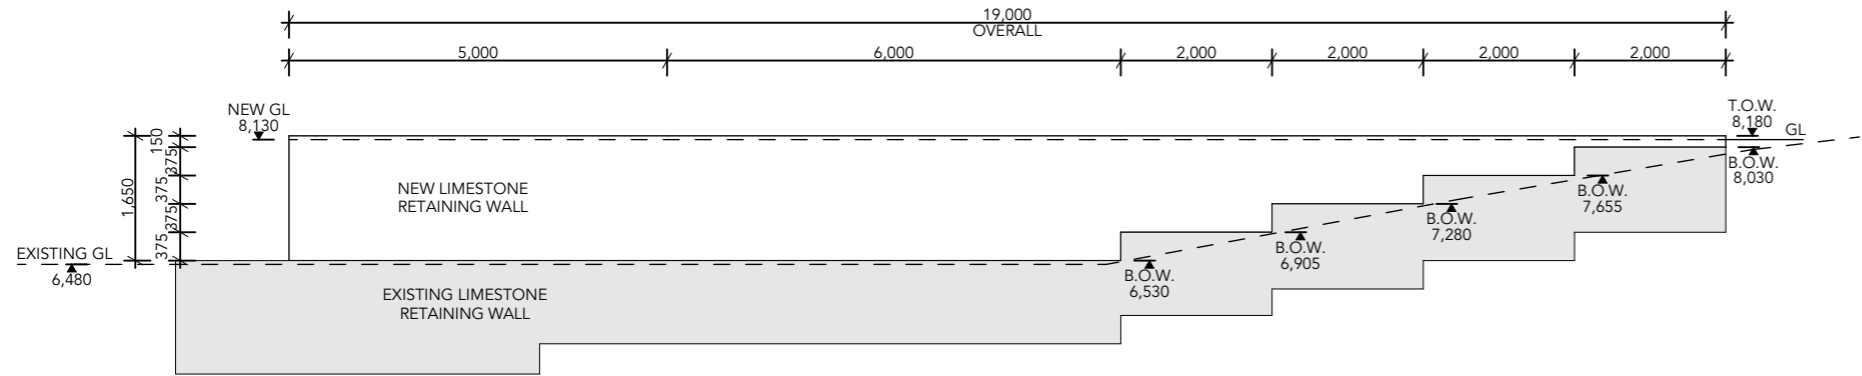


NORTH ELEVATION
SCALE 1:100

E-01
1.02

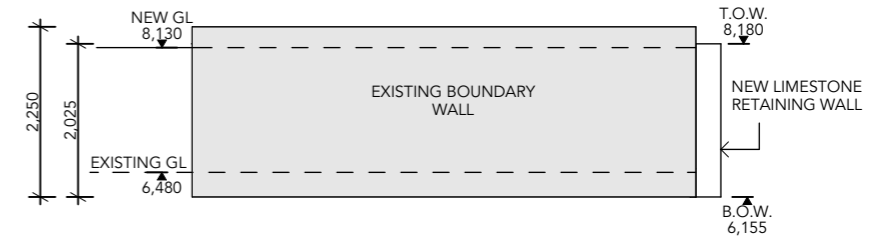


SOUTH ELEVATION
SCALE 1:100

E-04
1.02

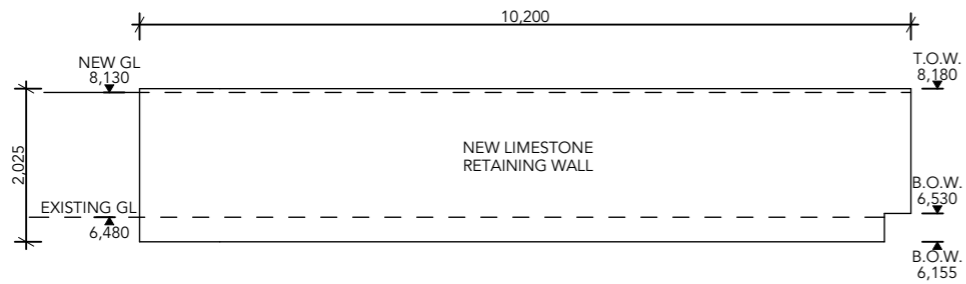

EAST ELEVATION 01
SCALE 1:100

E-02
1.02

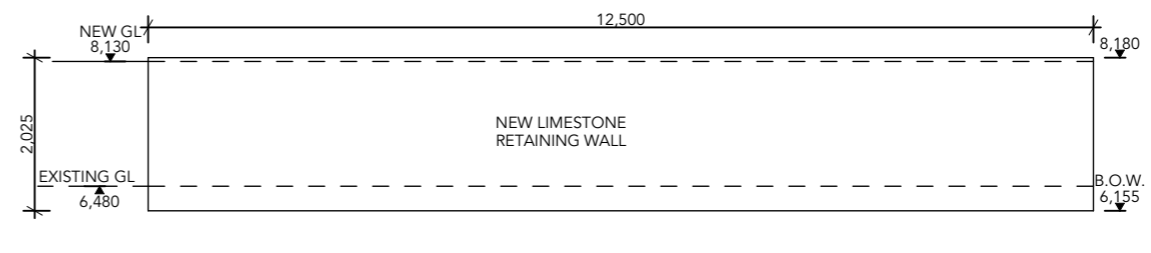

EAST ELEVATION 02
SCALE 1:100

E-03
1.02

CLIENT : THERESE HALPIN
PROJECT ADDRESS : 10 EVANS PLACE,
TWO ROCKS

No.	Description	Date
1	Reduce wall height 600mm	12/6/23

ELEVATIONS

Drawn By	MICHAEL PEAK
Date	14/06/2023
Checked By:	MvdC
Date	

Rev.	1	DWG No.	A201
Scale.		1:100	



PEAKY
DRAFTING & DESIGN
ABN 988 539 395 95
Mob 0449 043 371
peakydraftinganddesign@gmail.com