


O'MEARA WAY

SITE PLAN
SCALE 1 : 200


©COPYRIGHT

	CLIENT: PURE STYLE CONSTRUCTION	PROJECT NAME: PATIO ADDITION	JOB NO: 5066	REV	DESCRIPTION	DWN	DATE
	ADDRESS: 6 O'MEARA WAY ALEXANDER HEIGHTS WA 6064	DWG TITLE: SITE PLAN.	SCALE: AS NOTED AT A3				
			DRAWN: GP				

NOTE! DO NOT SCALE THIS DRAWING. IT IS THE BUILDER'S EXPRESS RESPONSIBILITY TO CHECK ALL SITE DIMENSIONS PRIOR TO FABRICATION OR COMMENCEMENT OF ANY WORK. ANY FORM OF REPRODUCTION OF THIS DRAWING IN FULL OR IN PART WITHOUT WRITTEN PERMISSION OF THE DESIGNER CONSTITUTES AN INFRINGEMENT OF COPYRIGHT.

NOTE! THE BUILDER/ CONTRACTOR IS TO ENSURE THAT THE SUPPORTING ELEMENTS TO WHICH THE PROPOSED STRUCTURE IS ATTACHING ARE STRUCTURALLY ADEQUATE, OR ADEQUATELY REINFORCED, TO WITHSTAND THE ADDITIONAL LOADS IMPOSED.


NOTE! ALL CONSTRUCTION TO BE IN ACCORDANCE WITH ALL ENGINEERS DETAILS, ALL RELEVANT AUSTRALIAN STANDARDS & THE BUILDING CODE OF AUSTRALIA

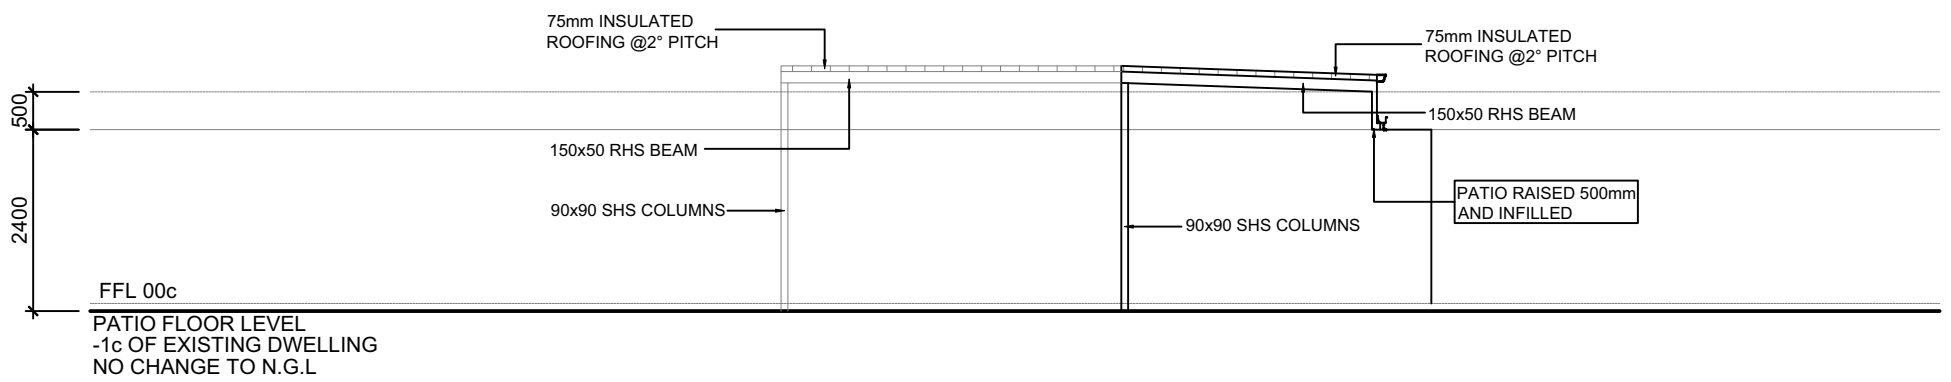

FFL 00c
 PATIO FLOOR LEVEL
 -1c OF EXISTING DWELLING
 NO CHANGE TO N.G.L

ELEVATION 1

SCALE 1 : 100

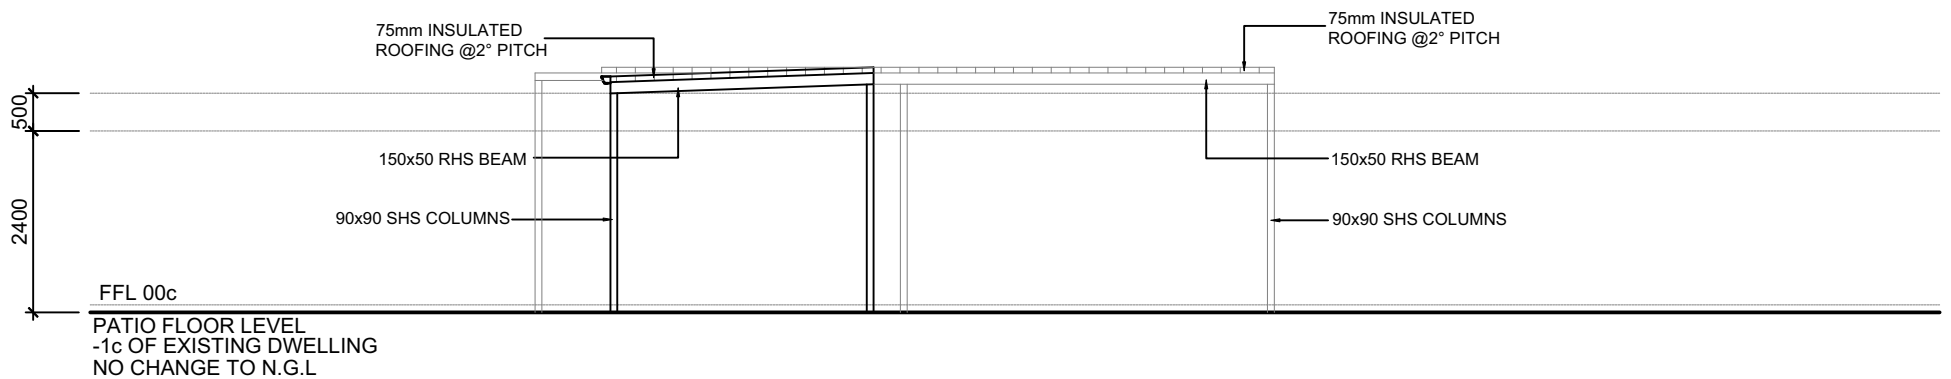


FFL 00c
 PATIO FLOOR LEVEL
 -1c OF EXISTING DWELLING
 NO CHANGE TO N.G.L

ELEVATION 2

SCALE 1 : 100

©COPYRIGHT

	CLIENT: PURE STYLE CONSTRUCTION	PROJECT NAME: PATIO ADDITION	JOB NO: 5066	REV A	DESCRIPTION PATIO DESIGN UPDATED	DWN GP	DATE 21/06	
	ADDRESS: O'MEARA WAY ALEXANDER HEIGHTS WA 6064	DWG TITLE: ELEVATIONS	SCALE: AS NOTED AT A3					
			DRAWN: GP					

NOTE! DO NOT SCALE THIS DRAWING. IT IS THE BUILDER'S EXPRESS RESPONSIBILITY TO CHECK ALL SITE DIMENSIONS PRIOR TO FABRICATION OR COMMENCEMENT OF ANY WORK. ANY FORM OF REPRODUCTION OF THIS DRAWING IN FULL OR IN PART WITHOUT WRITTEN PERMISSION OF THE DESIGNER CONSTITUTES AN INFRINGEMENT OF COPYRIGHT.
 NOTE! THE BUILDER/ CONTRACTOR IS TO ENSURE THAT THE SUPPORTING ELEMENTS TO WHICH THE PROPOSED STRUCTURE IS ATTACHING ARE STRUCTURALLY ADEQUATE, OR ADEQUATELY REINFORCED, TO WITHSTAND THE ADDITIONAL LOADS IMPOSED.

NOTE! ALL CONSTRUCTION TO BE IN ACCORDANCE WITH ALL ENGINEERS DETAILS, ALL RELEVANT AUSTRALIAN STANDARDS & THE BUILDING CODE OF AUSTRALIA