


SHIRALEE BEND

SITE PLAN
SCALE 1 : 200

 retrospective proposals



3123
3098

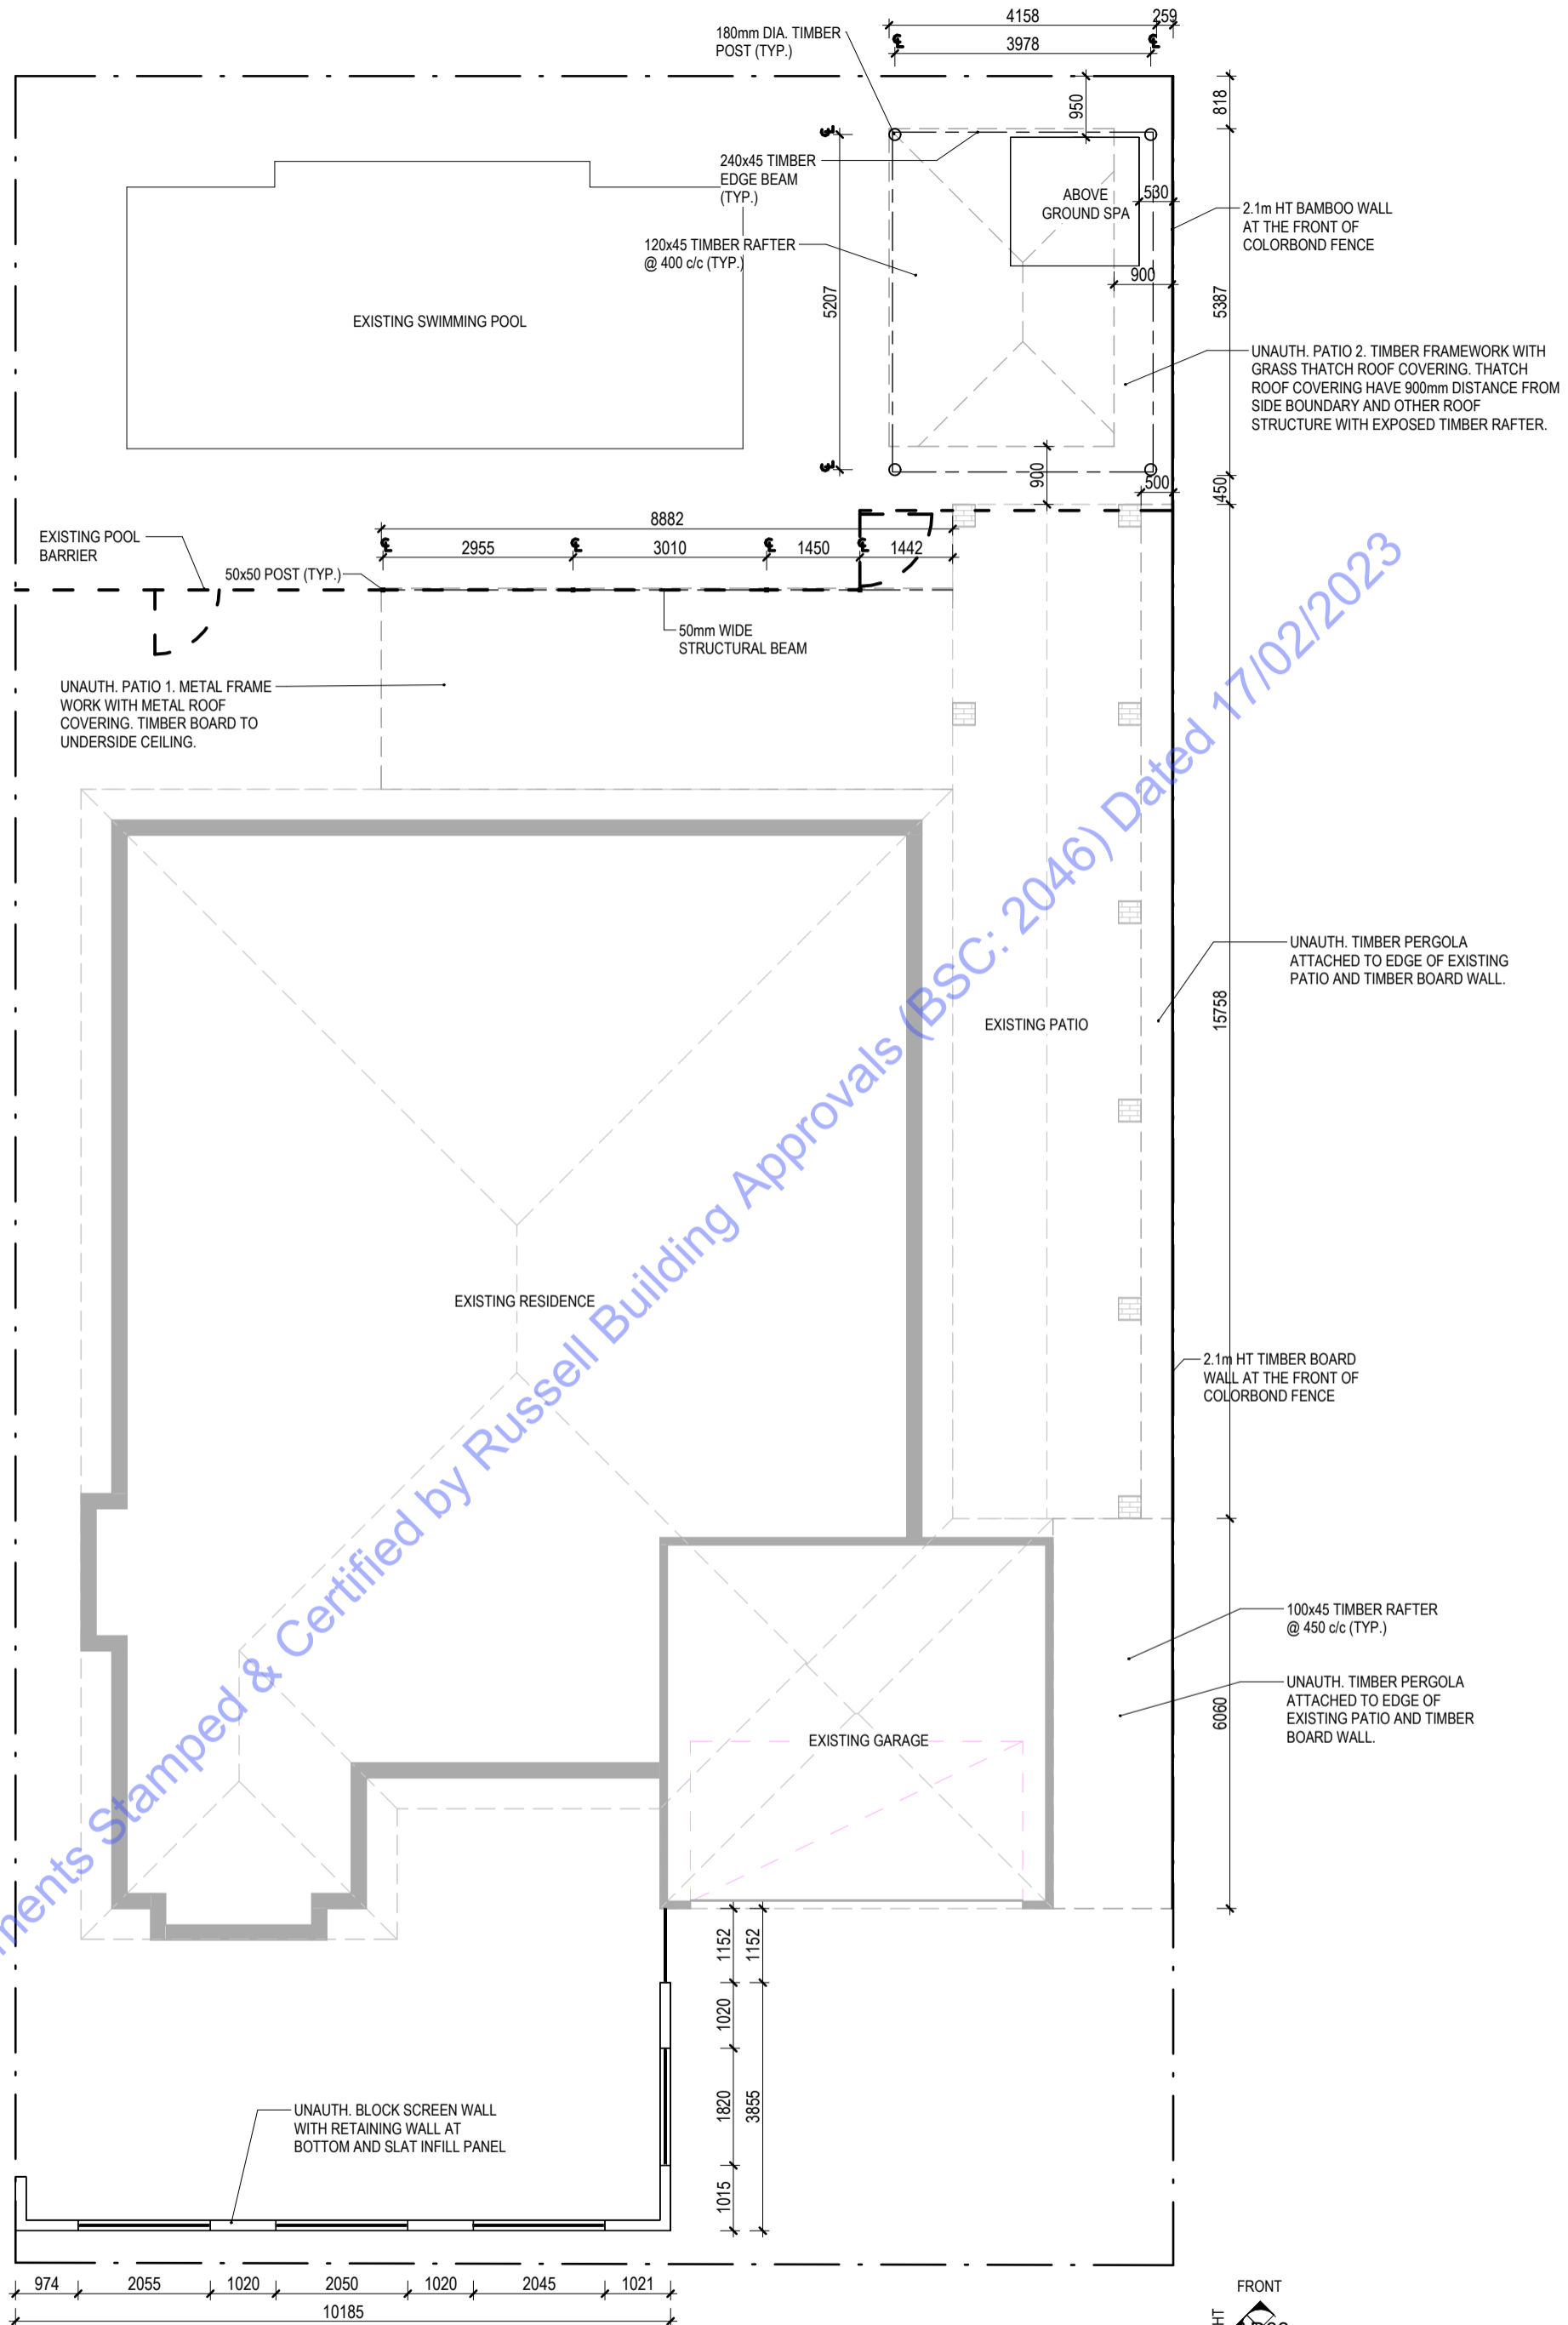


Documents Stamped & Certified by Russell Building Approvals (BSC: 2046) Dated 17/02/2023

FLOOR PLAN


SCALE 1:100

Drawing:
AD02 - FLOOR PLAN
Scale: 1:100
Address:
**29 SHIRALEE BEND
CARRAMAR**



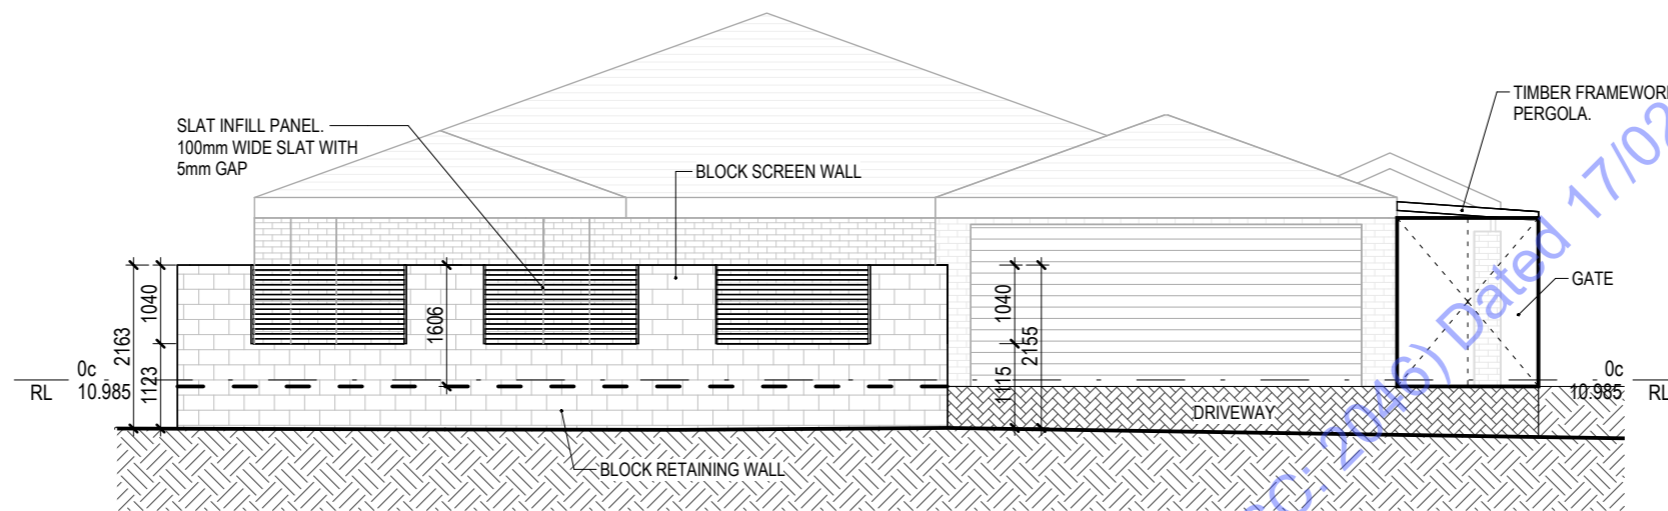

FRONT
SCALE 1 : 100

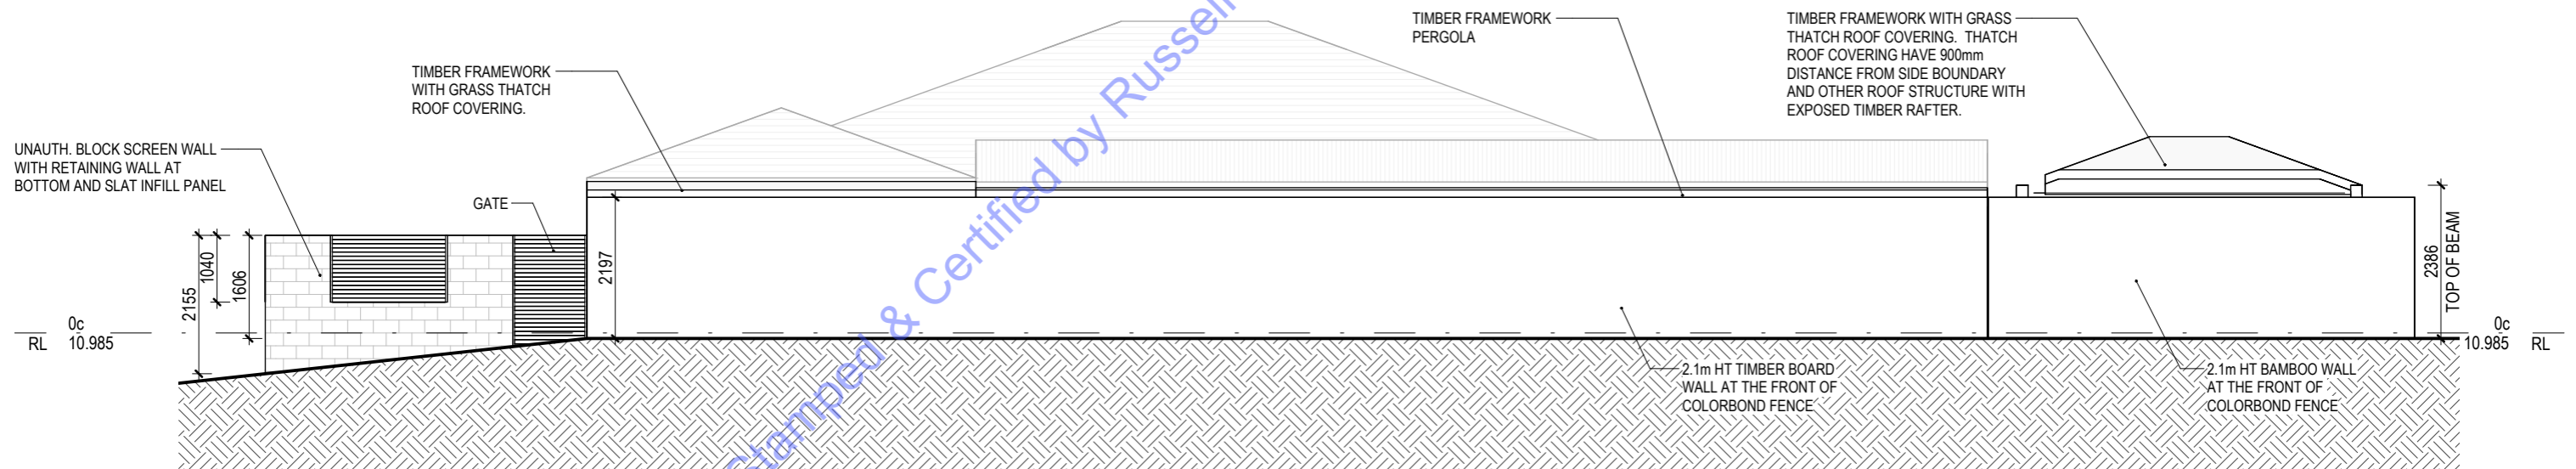

RIGHT
SCALE 1 : 100

Address:
**29 SHIRALEE BEND
CARRAMAR**


Drawing:
AD03 - ELEVATION-1

Date: **2023-02-17** Scale: 1 : 100

Documents Stamped & Certified by Russell Building Approvals (BSC-22746) Dated 17/02/2023

TIMBER FRAMEWORK WITH GRASS THATCH ROOF COVERING. THATCH ROOF COVERING HAVE 900mm DISTANCE FROM SIDE BOUNDARY AND OTHER ROOF STRUCTURE WITH EXPOSED TIMBER RAFTER.

METAL ROOF COVER WITH TIMBER BOARD TO UNDERSIDE OF CEILING

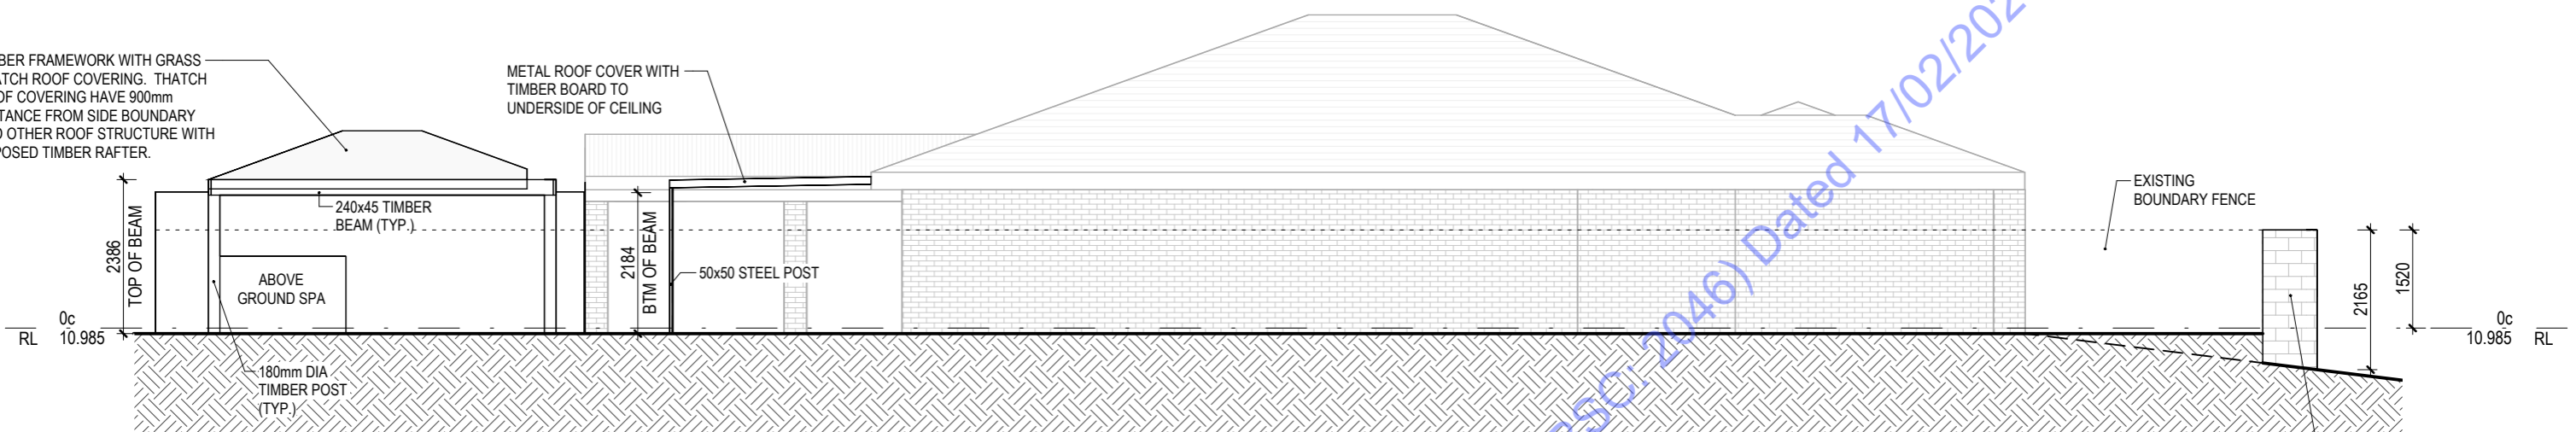

LEFT


SCALE 1 : 100

TIMBER FRAMEWORK WITH GRASS THATCH ROOF COVERING. THATCH ROOF COVERING HAVE 900mm DISTANCE FROM SIDE BOUNDARY AND OTHER ROOF STRUCTURE WITH EXPOSED TIMBER RAFTER.

METAL ROOF COVER WITH TIMBER BOARD TO UNDERSIDE OF CEILING

TIMBER FRAMEWORK PERGOLA.

2.1m HT BAMBOO WALL AT THE FRONT OF COLORBOND FENCE

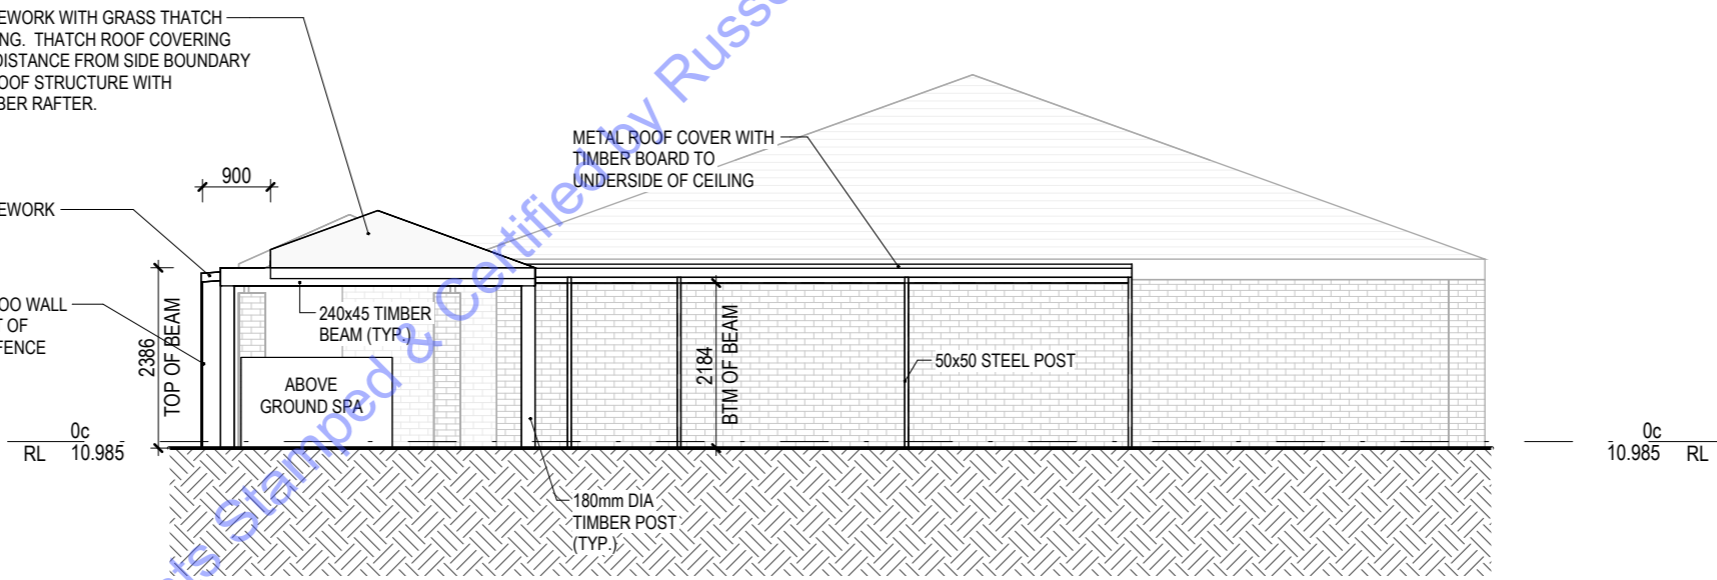

REAR

SCALE 1 : 100

Documents Stamped & Certified by Russell Building Approvals (B5C 2046) Dated 17/02/2023

Address:
29 SHIRALEE BEND
CARRAMAR

Drawing:
AD04 - ELEVATION-2

Date: 2023-02-17 Scale: 1 : 100