


2937-A02-0

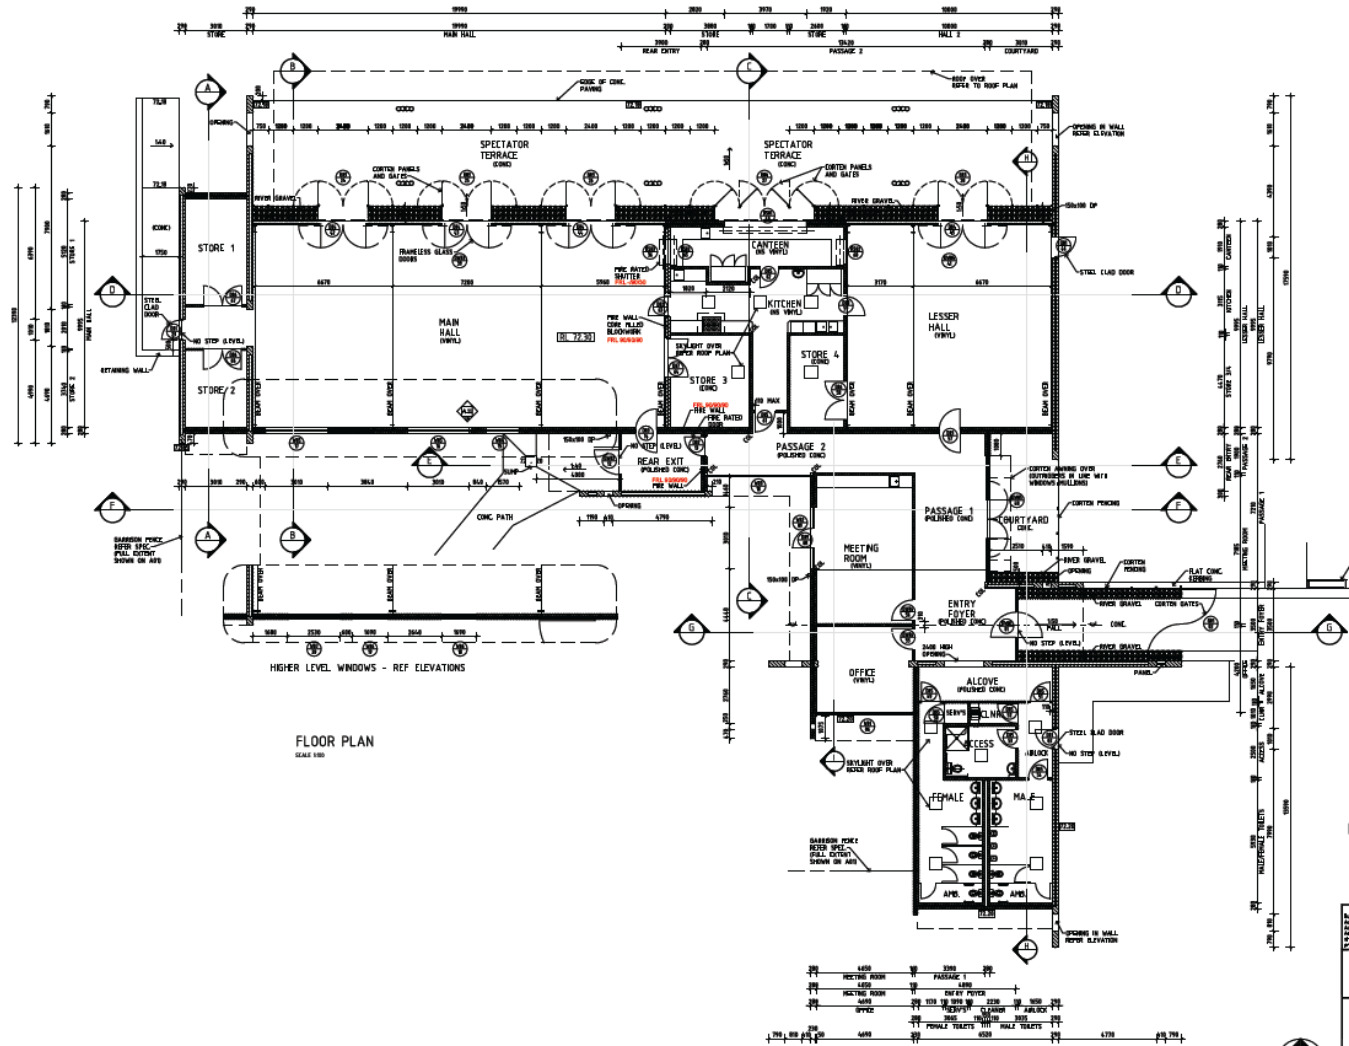

FLOOR PLAN
SCALE 1:50



HOLTON CONNOR

DESIGNED BY	PROJECT NO.
DRAWN BY	DATE
CHECKED BY	SCALE
DATE	1:50

THE CITY OF WANNEROO
CITY OF WANNEROO
INFRASTRUCTURE

KOONDoola COMMUNITY CENTRE
 LOT 9336
 KOONDoola AV
 KOONDoola

FLOOR PLAN
 SHEET 2 OF 13

NO.	REVISED	BY	DATE	REASON	NO.	REVISED	BY	DATE	REASON
1	ISSUED FOR TENDER								

DESIGNER	ISSUED BY	DATE	SCALE	PROJECT NO.	PROJECT NAME	CLIENT	PROJECT NO.	PROJECT NAME
LES SHAW	CHAD ARCHITECTURAL	2014	1:100	4432	KOONDoola COMMUNITY CENTRE	CITY OF WANNEROO	4432	KOONDoola COMMUNITY CENTRE

2937-A02-0 A1