



NOTES

1. FOR PAVING DETAILS, REFER TO DRAWING NO. 2247-272-D.
2. FOR PAVEMENT DETAILS, REFER TO DRAWING NO. 2247-272-E.
3. ALL KERBING TO BE AS PER CITY OF WANNEROO DRAWING NO. TS05-1, UNLESS OTHERWISE SHOWN.

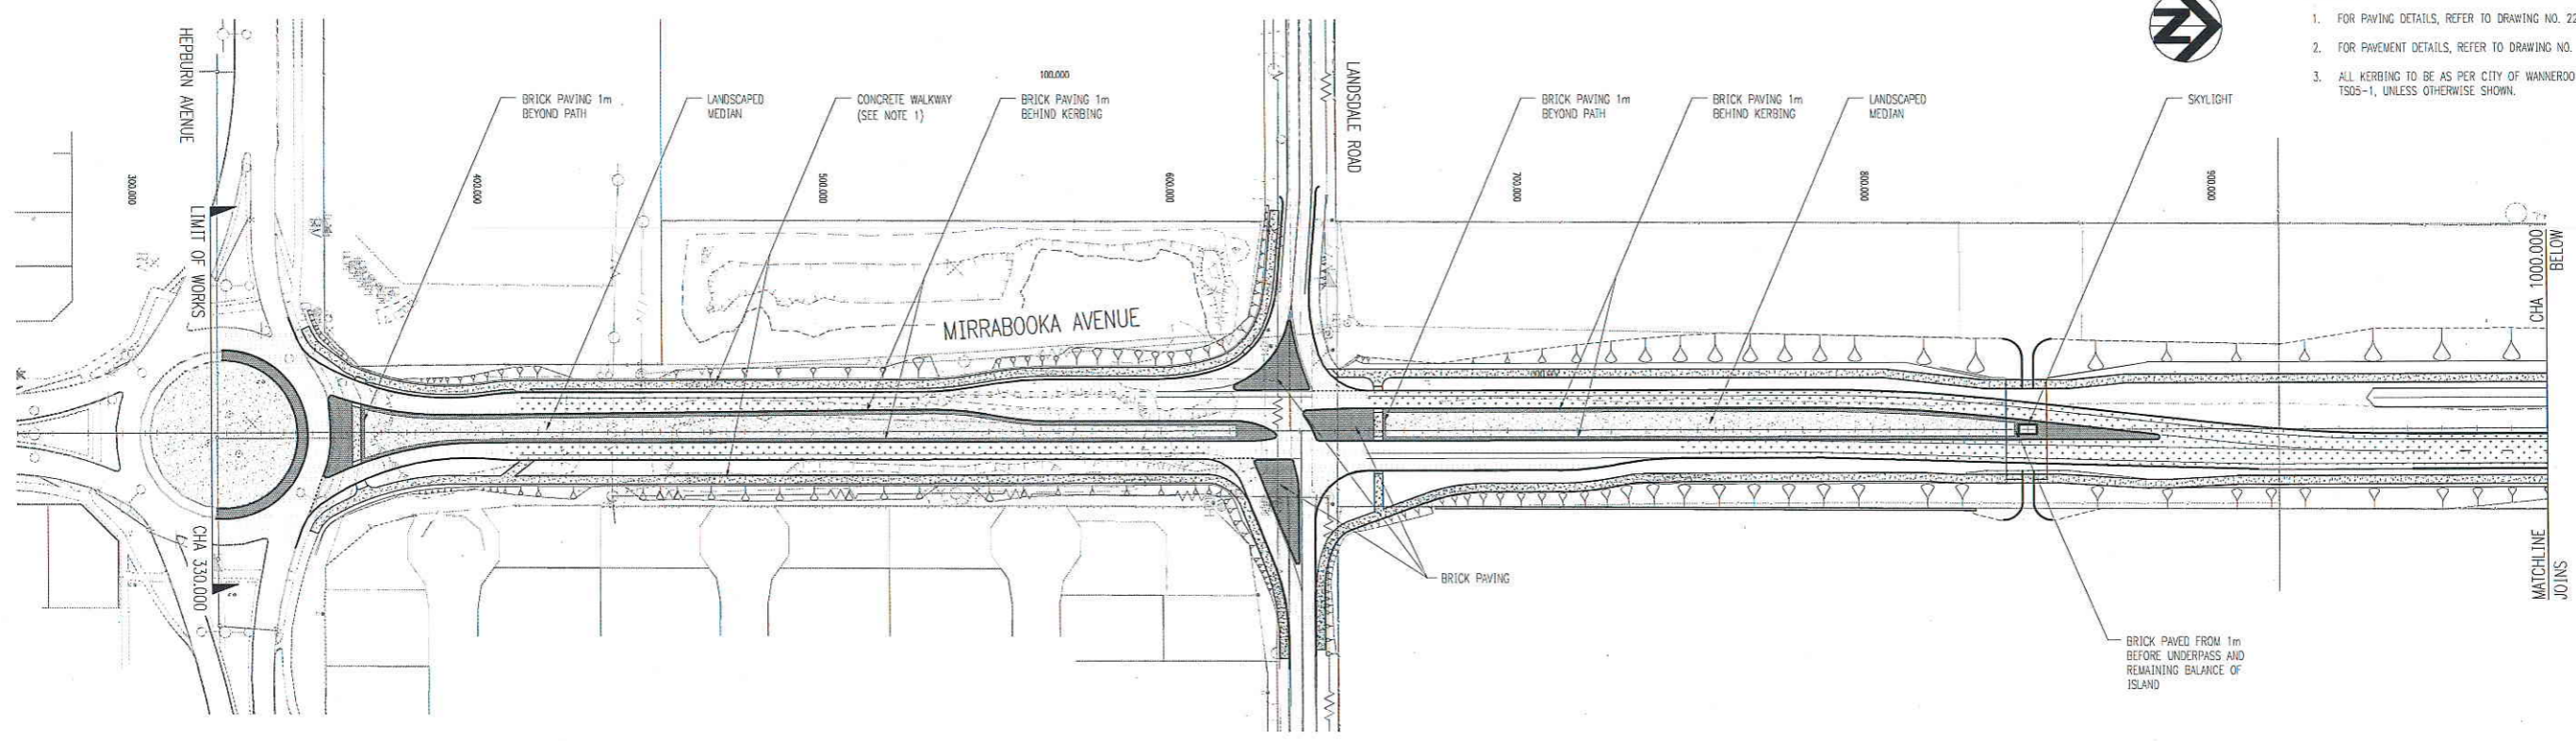

LEGEND

- BRICK PAVED ISLAND (SEE NOTE 1)
- LANDSCAPING
- 40mm THICK 14mm ASPHALT (SEE NOTE 2)
- 30mm THICK 10mm ASPHALT (SEE NOTE 2)
- 100mm THICK CONCRETE 2.5m SHARED PATH (SEE NOTE 1)

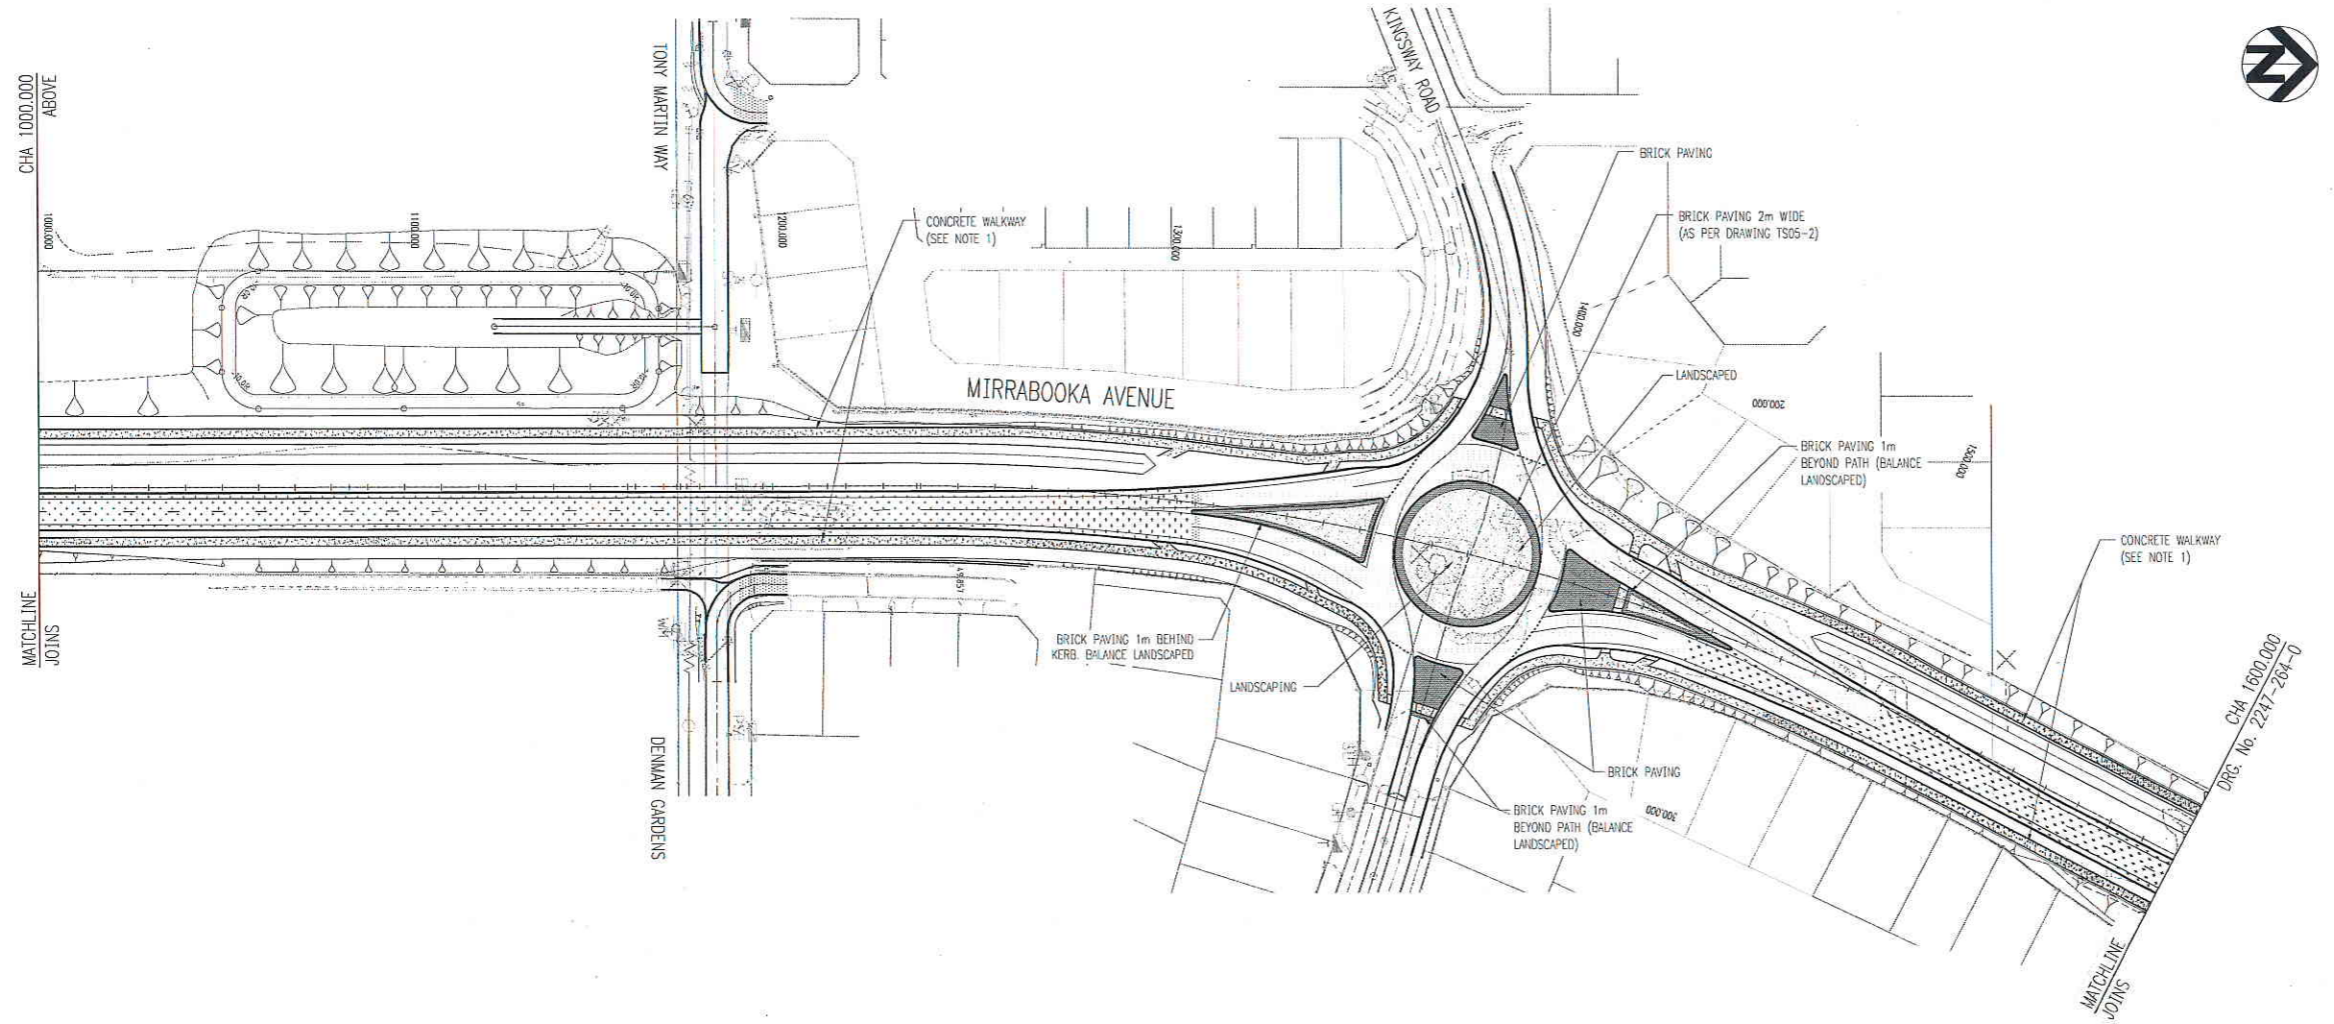

CHECKED: (NAME) M.C. (SKM) / 2008	QUALITY ASSURANCE: (NAME) / 2008
DESIGNED: (NAME) J.C. (SKM) / 2008	CONSULTANT: (COMPANY) / 2008
APPROVED: (NAME) C.S. (SKM) / 2008	CONSULTANT: (COMPANY) / 2008
DRAWN: (NAME) S.L. (SKM) / 2008	CERTIFICATE: (NAME) / 2008
CONSULTANT: (COMPANY) / 2008	CONSULTANT: (COMPANY) / 2008

SKM Sinclair Knight Merz Pty Ltd
A.C.N. 001 024 085
Durack Centre 263 Adelaide Tce
Perth Western Australia 6000
Ph (08) 9268 4400 Fax (08) 9268 4488

CITY OF WANNEROO
INFRASTRUCTURE

MIRRABOOKA AVENUE

STAGE 1
HEPBURN AVENUE TO GNANGARA ROAD
LANDSDALE

PAVEMENT & PAVING PLAN
SHEET 1 OF 2

NO.	REVISION	BY	DATE	AUTH	NO.	REVISION	BY	DATE	AUTH	NO.	SCALE:	SURVEYED:	CHECKED:	RECOMMENDED:	FILE NO.
0	STAGE 1 TENDER DRAWINGS FOR APPROVAL	M.C.	12/08								1:1000	/ 2008	/ 2008	WANNEROO INFRASTRUCTURE PLANNING	
											DATE:	DESIGNED:	ENDORSED:	APPROVED:	PROJECT NO.
											AHD	PCG 94	PROJECT MANAGER WAOR WORKS	DIRECTOR INFRASTRUCTURE	DE03121

2247 - 263 - 0 A1

