


NORTH ELEVATION

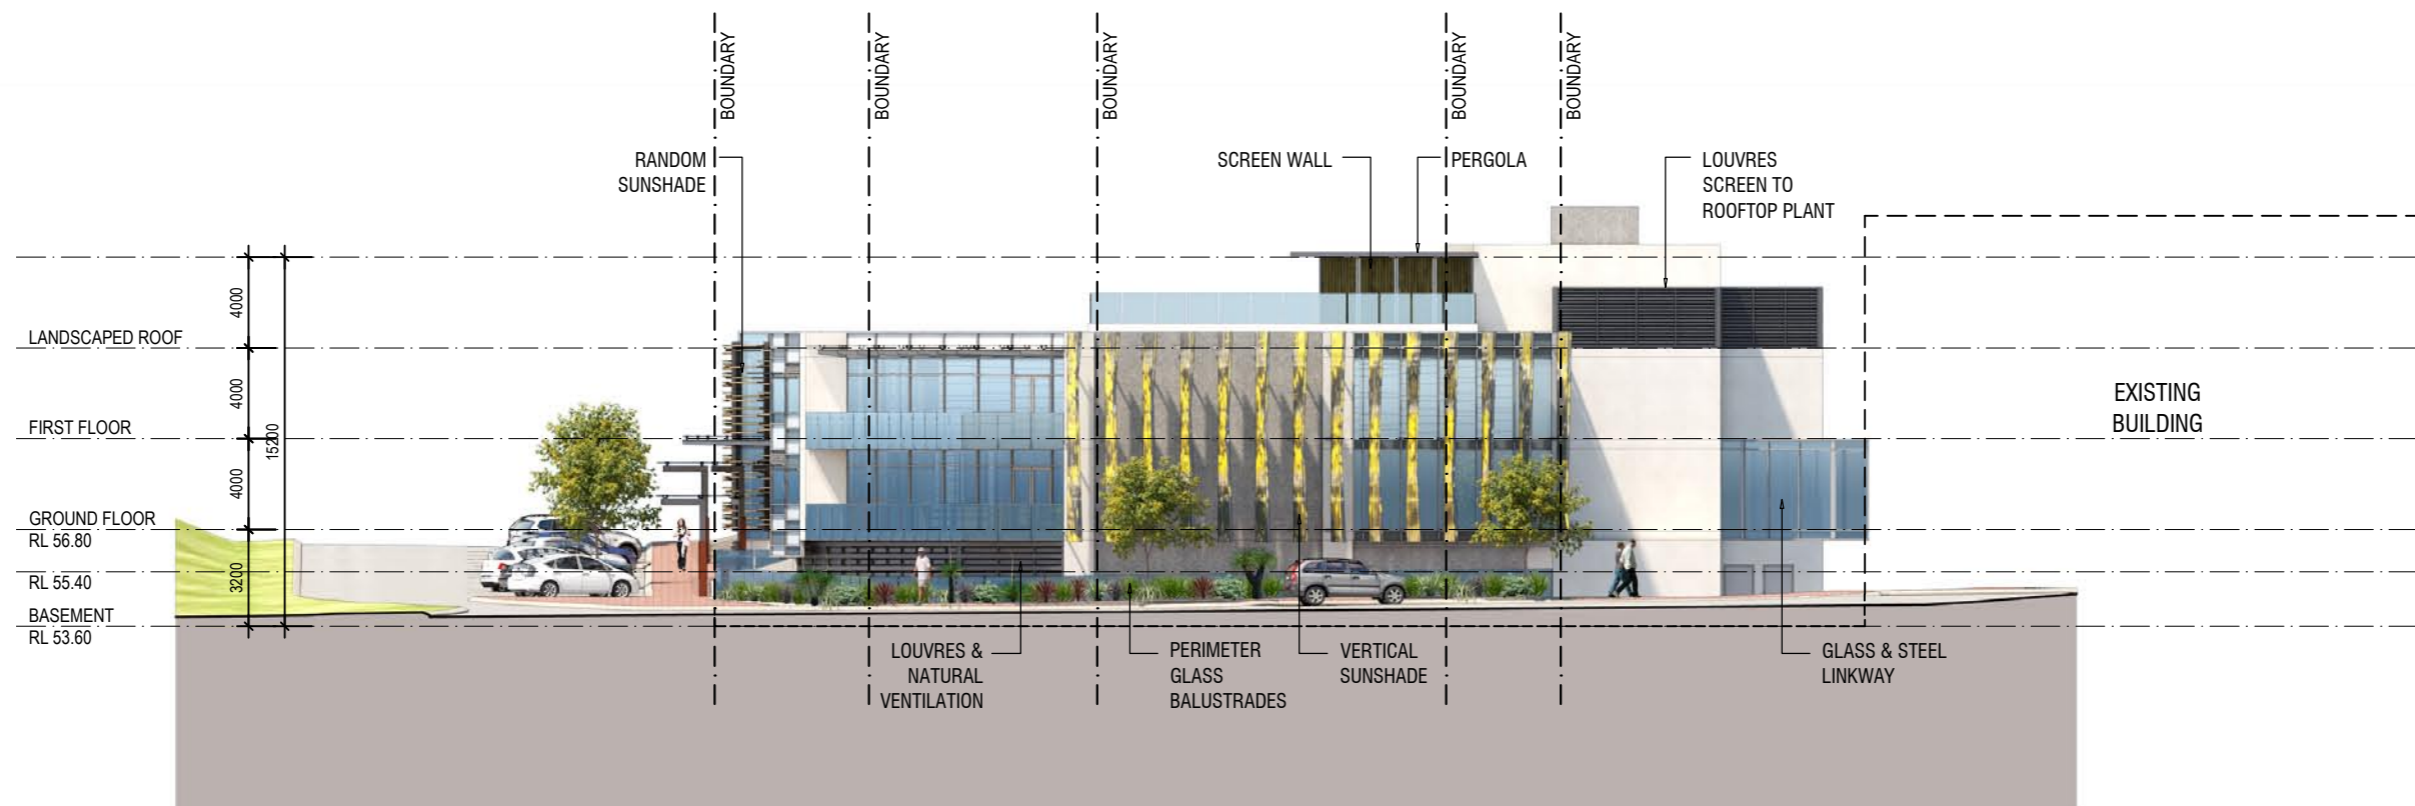

WEST ELEVATION

> ELEVATIONS  
NORTH & WEST

> SCALE 1:250 @ A3

PROJECT > WANNEROO CIVIC CENTRE EXTENSION

JOB NO. > 1439

DATE > APRIL 2015