



SCALE 1:500 AT A3
DRAWING No: 14033-01 DATE: JULY 2015



 PROPOSED AREAS OF NATIVE PLANTING
 BRICKPAVING
 BITUMEN
 PROPOSED BUILDING
 EXISTING TREES TO BE RETAINED

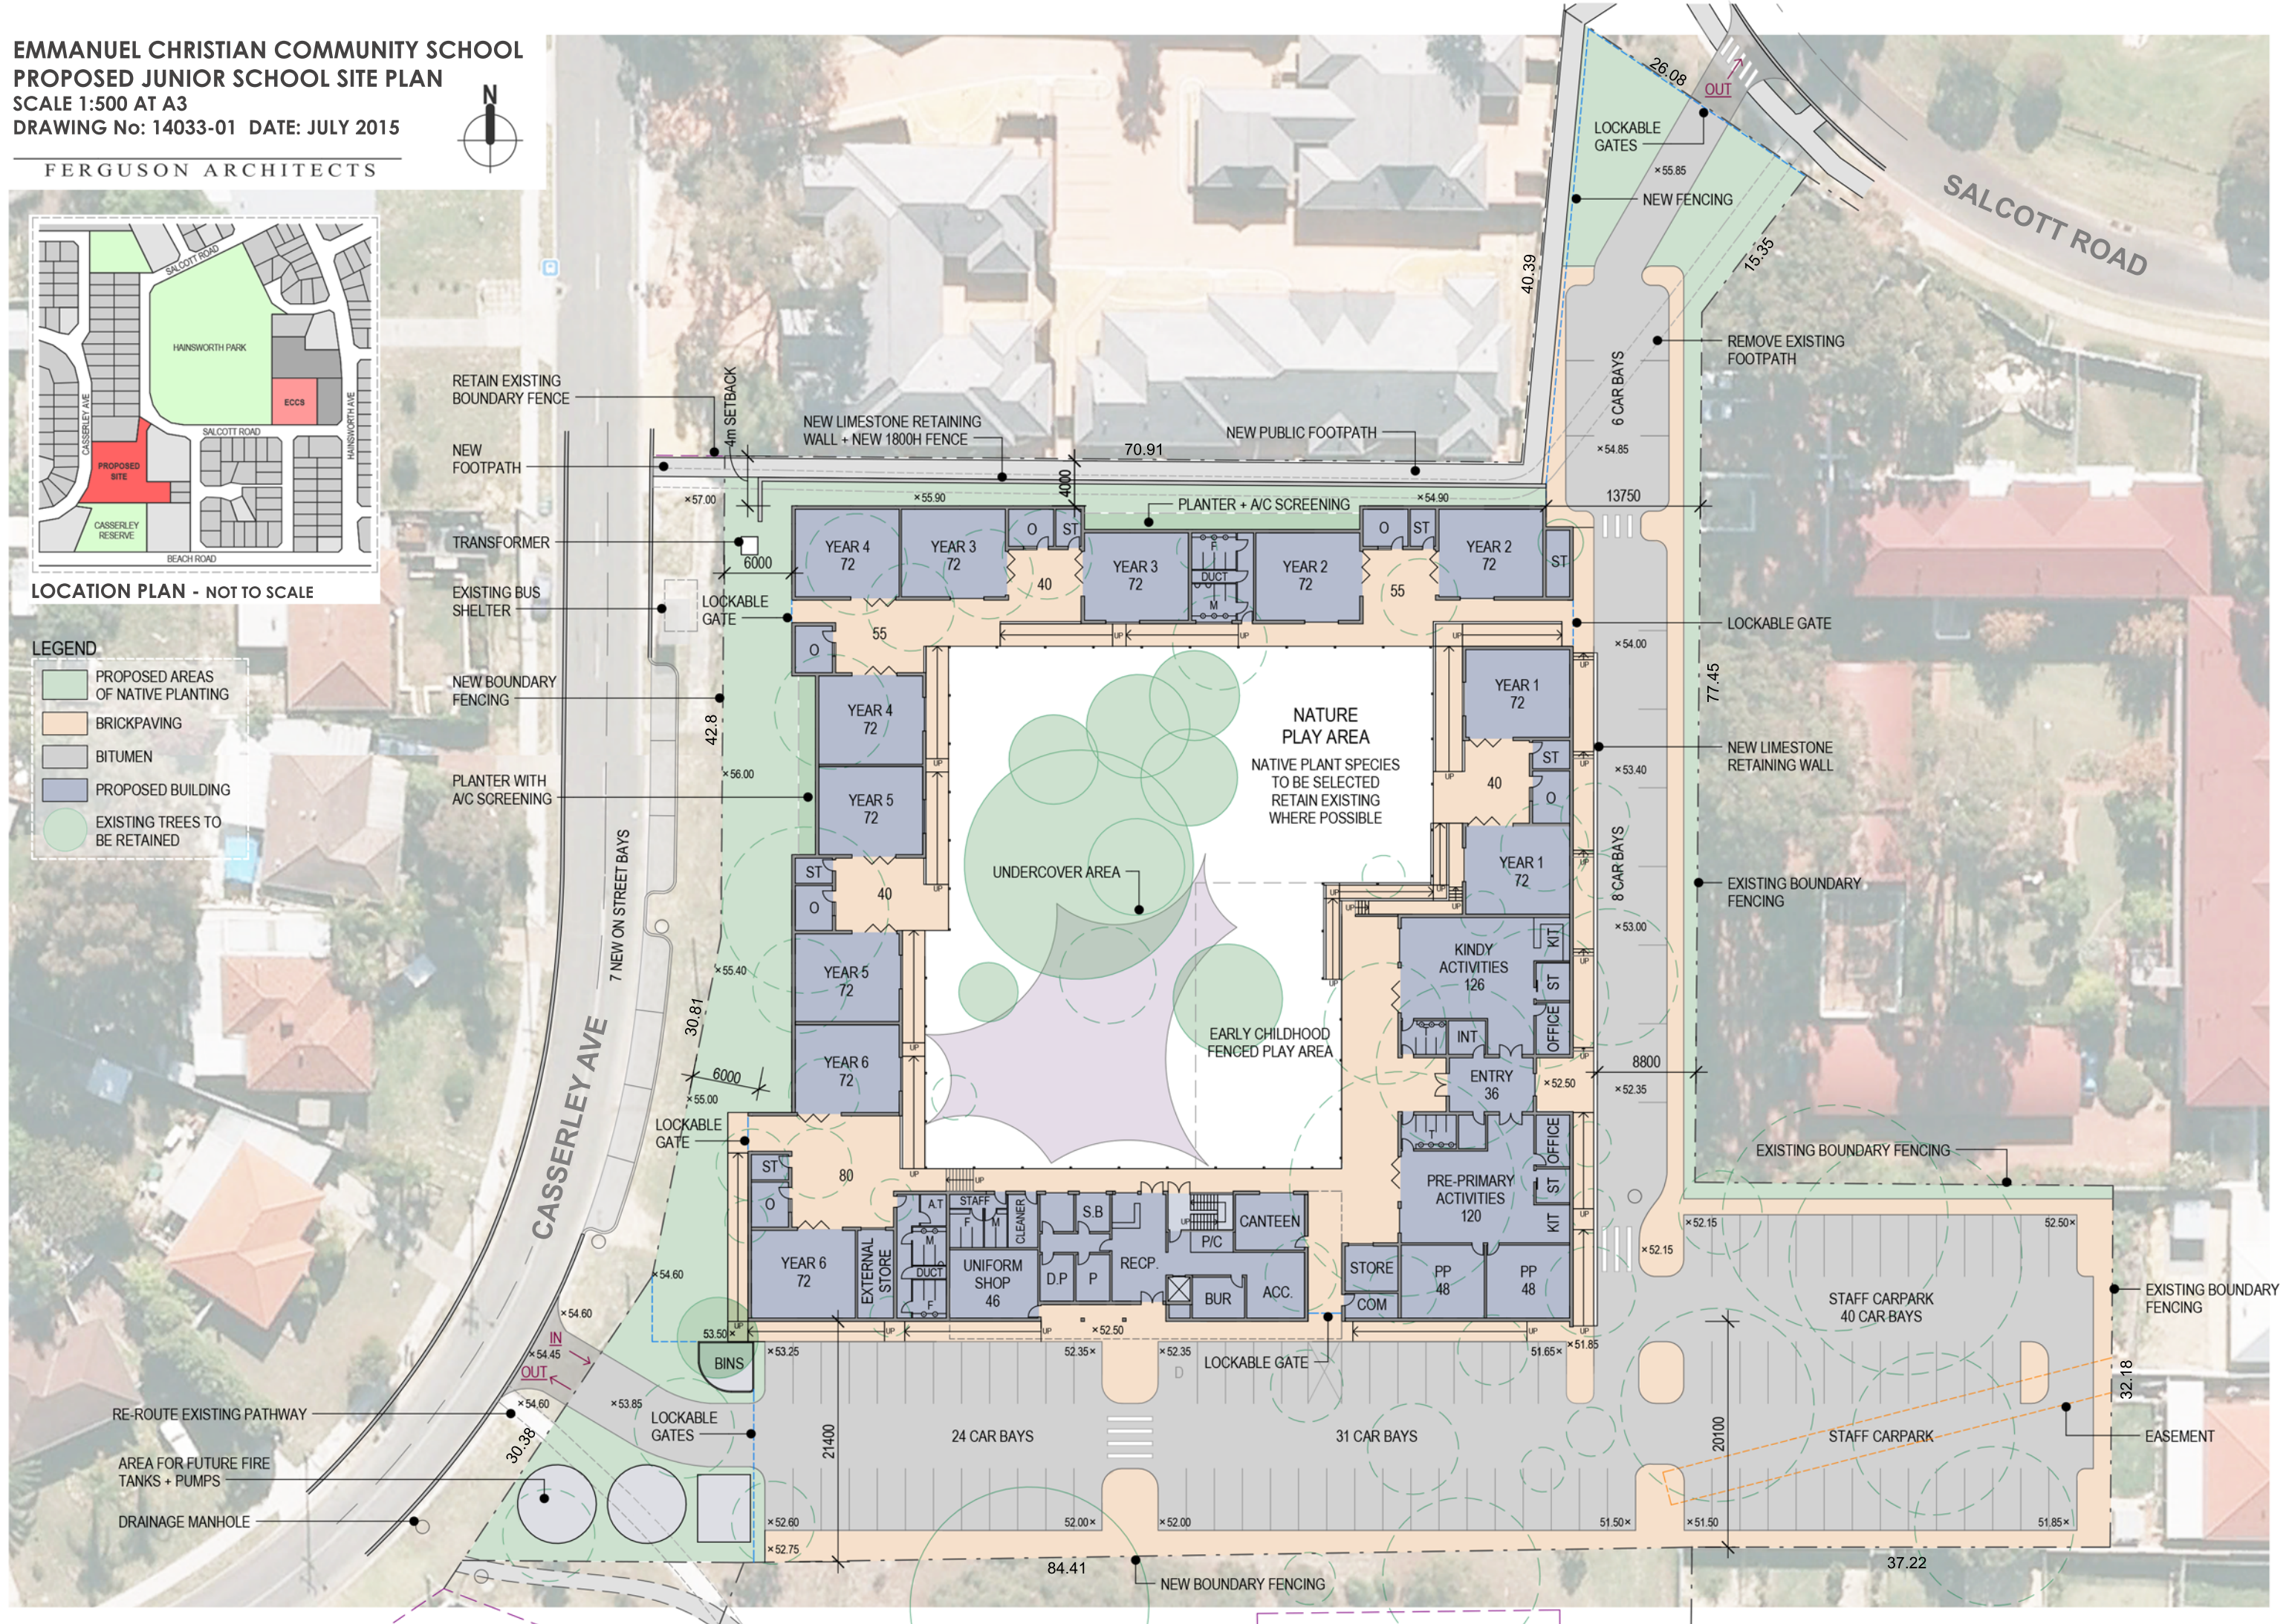

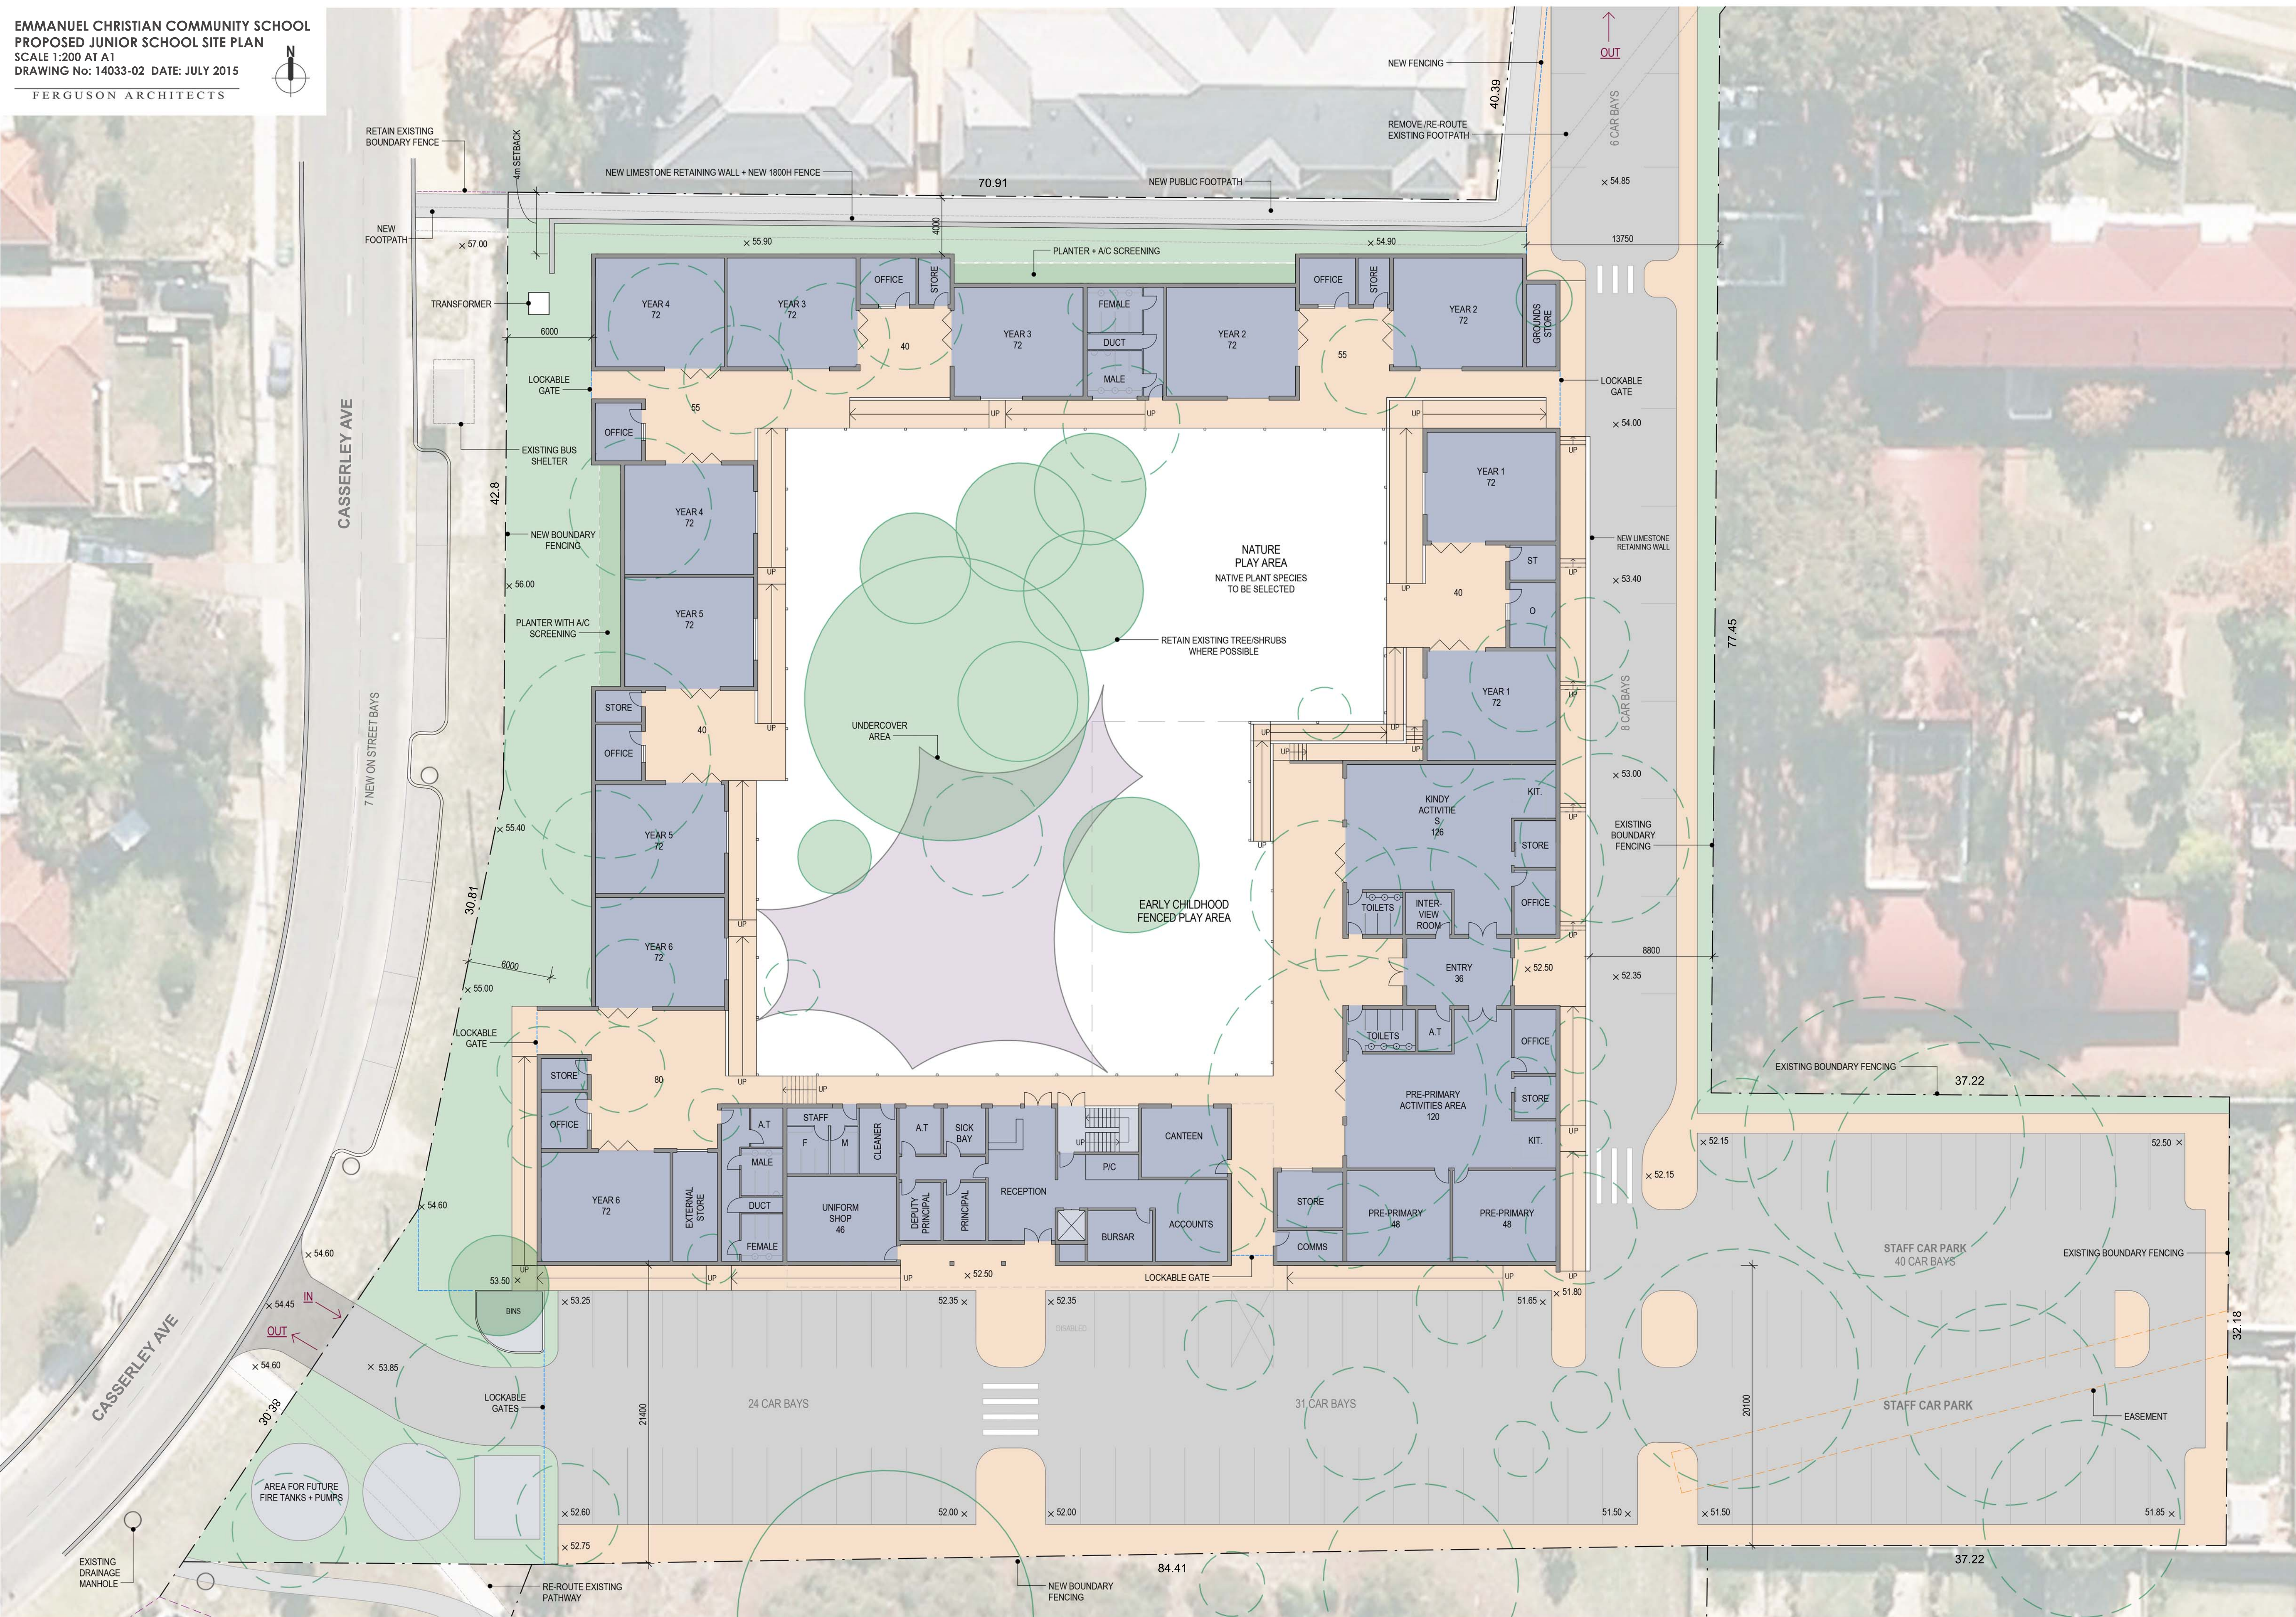

	- LEVEL 52.50
	- LEVEL 54.00
	- LEVEL 55.00
	- LEVEL 55.50
	- LEVEL 56.00

35195

A.T.

TUTORIAL ROOM
16sq.m
RL: 55.50

TUTORIAL ROOM
16sq.m
RL: 55.50

DN


STAFF ROOM
100sq.m
RL: 55.50

MULTI-PURPOSE ROOM
84sq.m
RL: 55.50


LIBRARY
160sq.m
RL: 55.50

PHOTO COPY


13300

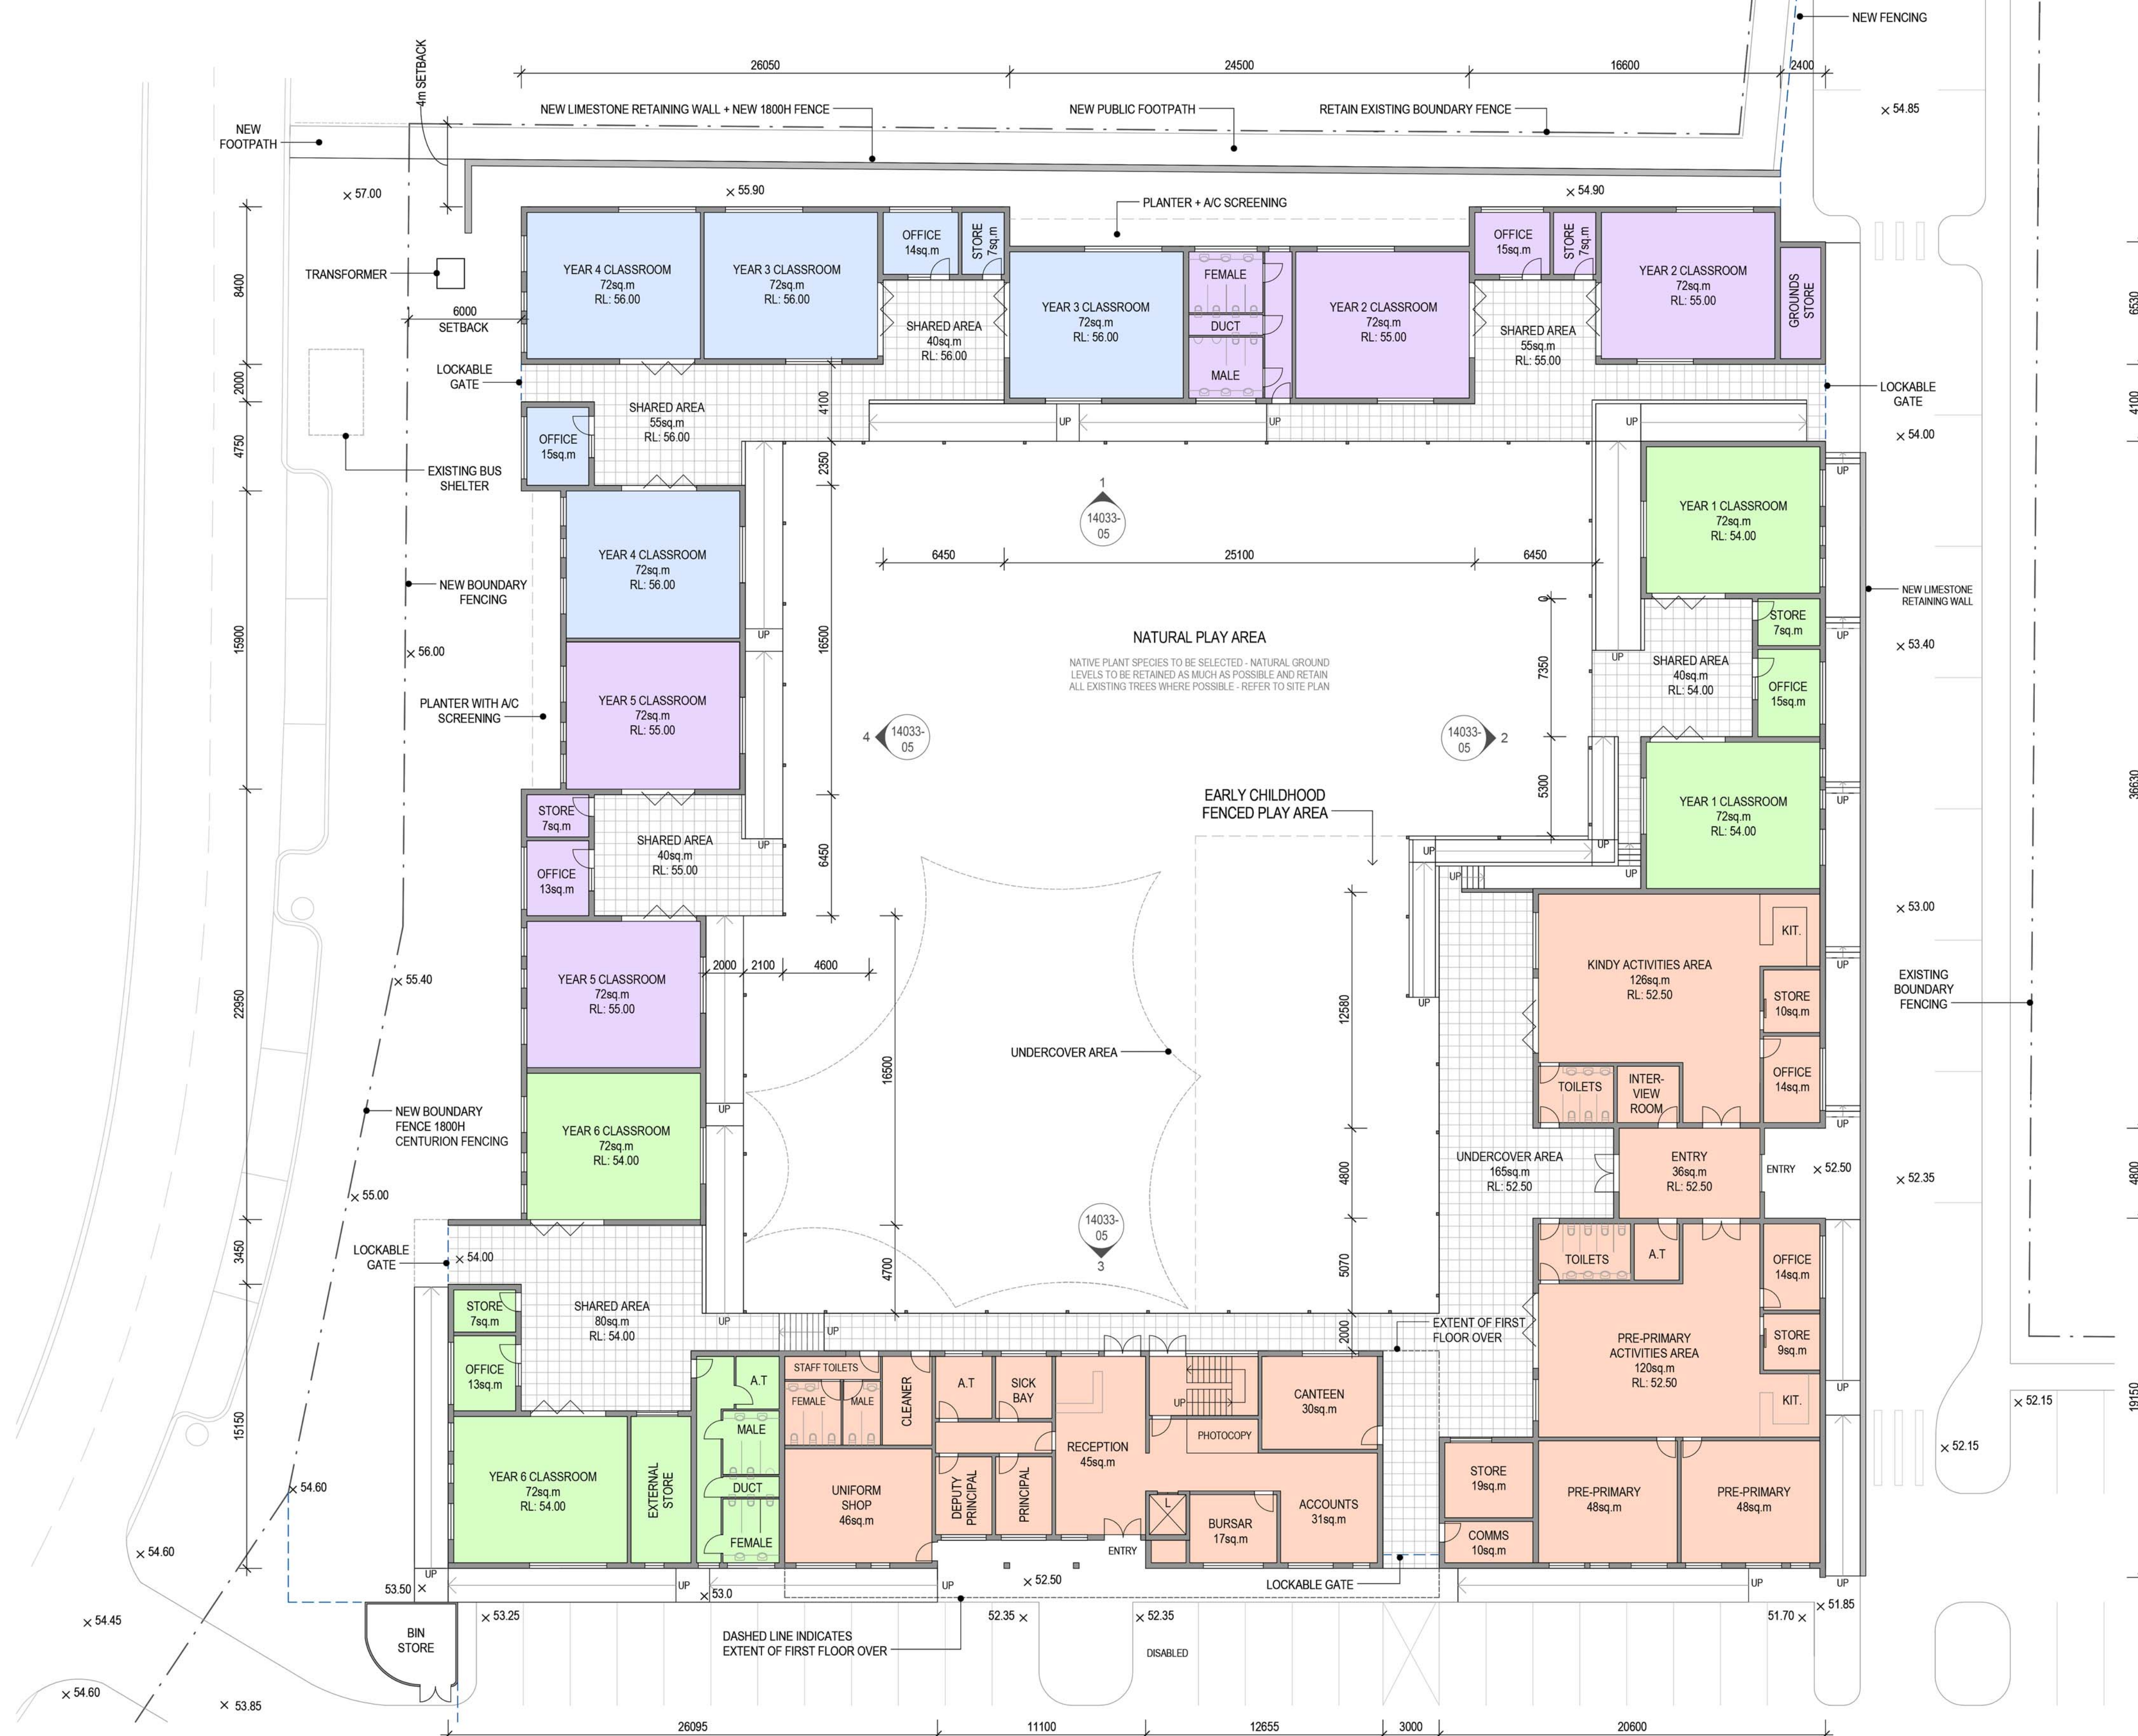


GROUND FLOOR PLAN 1:200

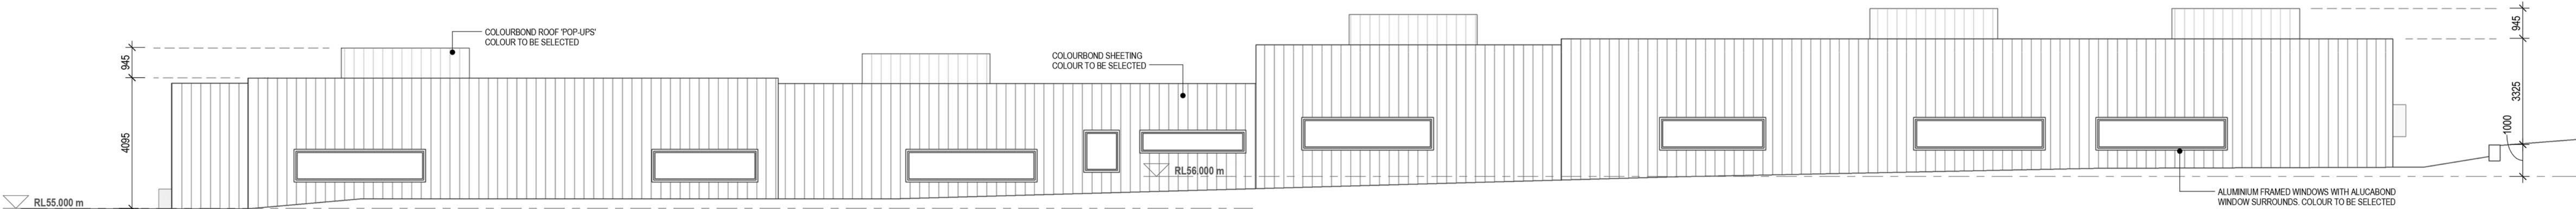


NORTH ELEVATION 1:100

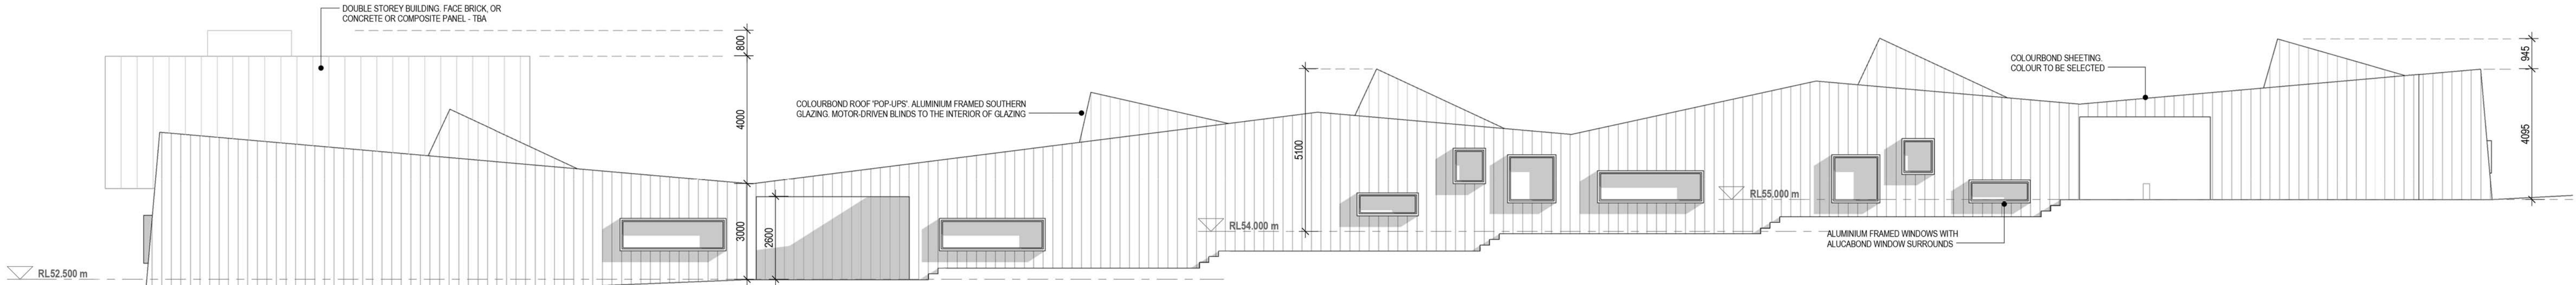





EAST ELEVATION 1:100

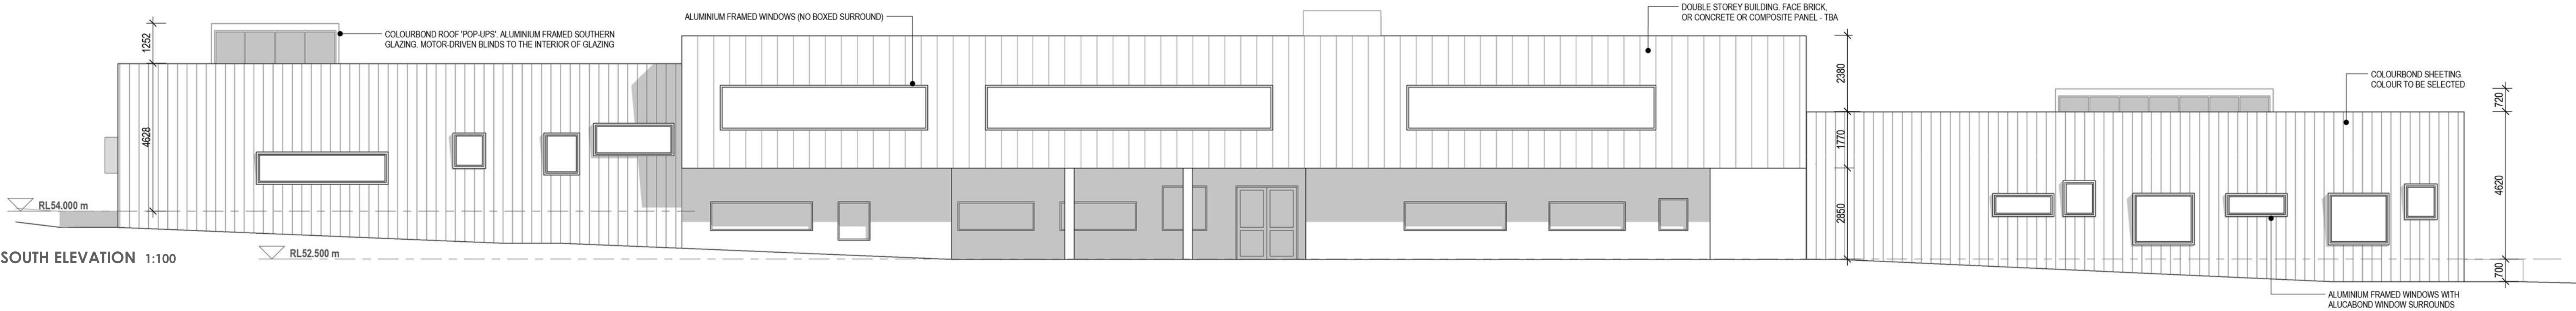

SOUTH ELEVATION 1:100

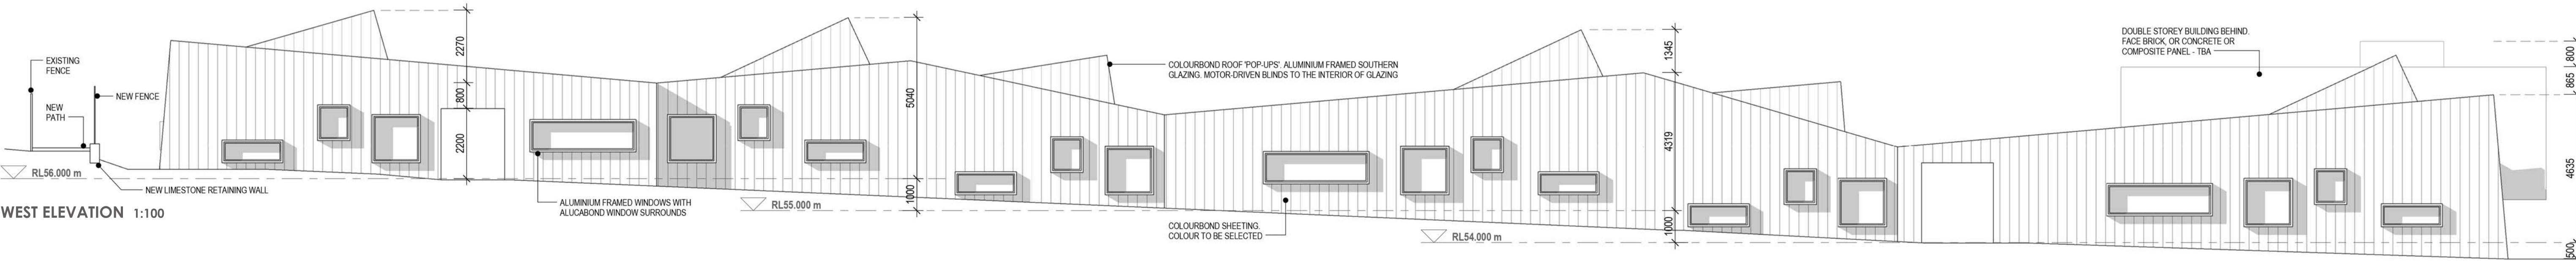

WEST ELEVATION 1:100

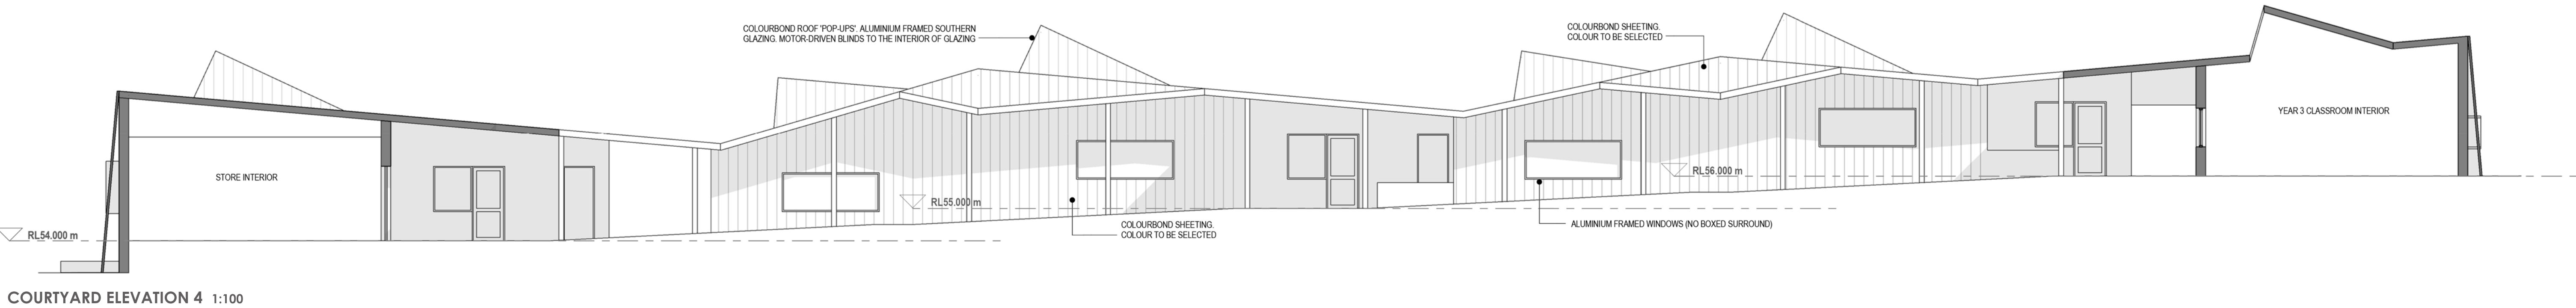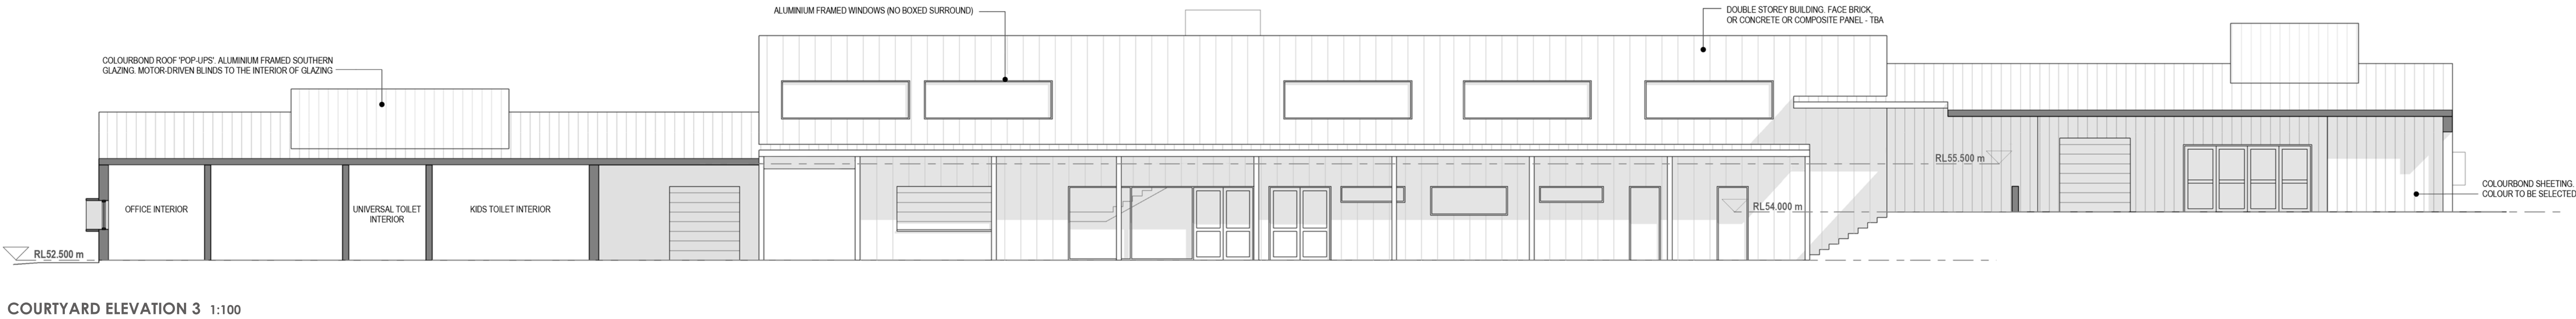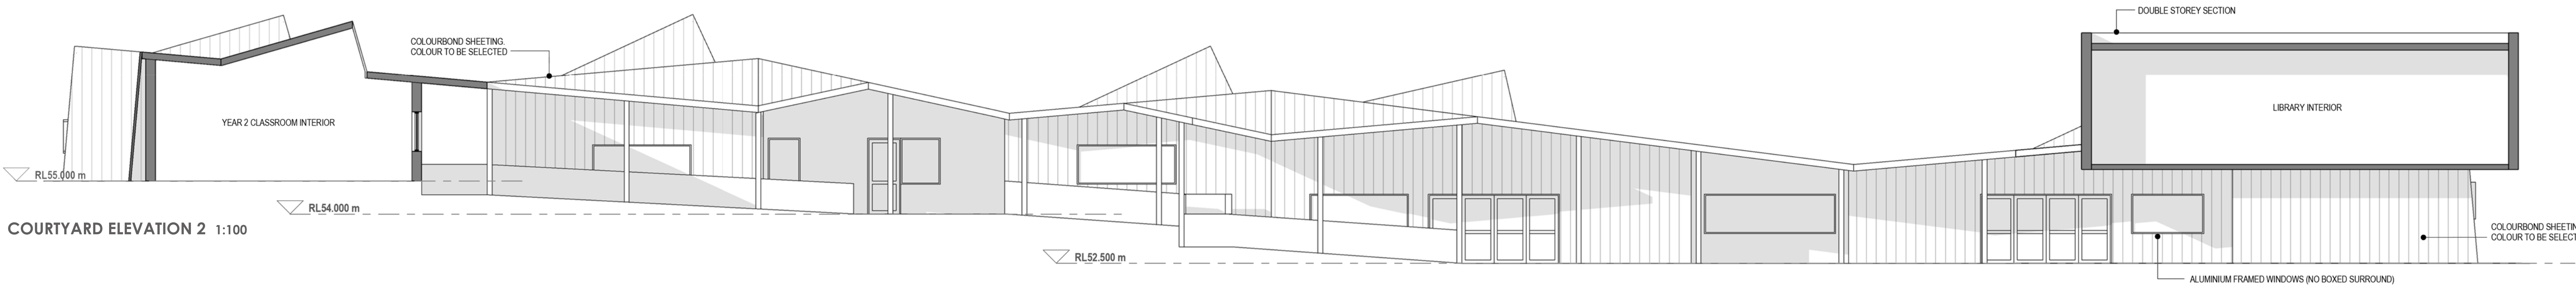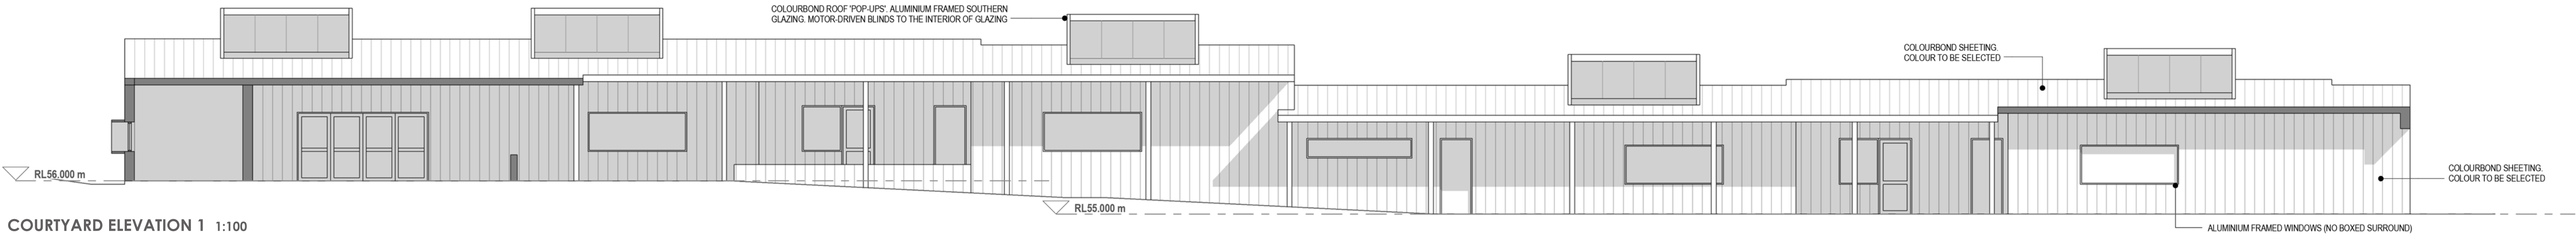

EMMANUEL CHRISTIAN COMMUNITY SCHOOL
THREE DIMENSIONAL GRAPHIC
SCALE: NOT TO SCALE
DRAWING No: 14033-06 DATE: JULY 2015

FERGUSON ARCHITECTS

