


**SOUTHWEST ELEVATION**

SCALE 1:100




**NORTHEAST ELEVATION**

SCALE 1:100

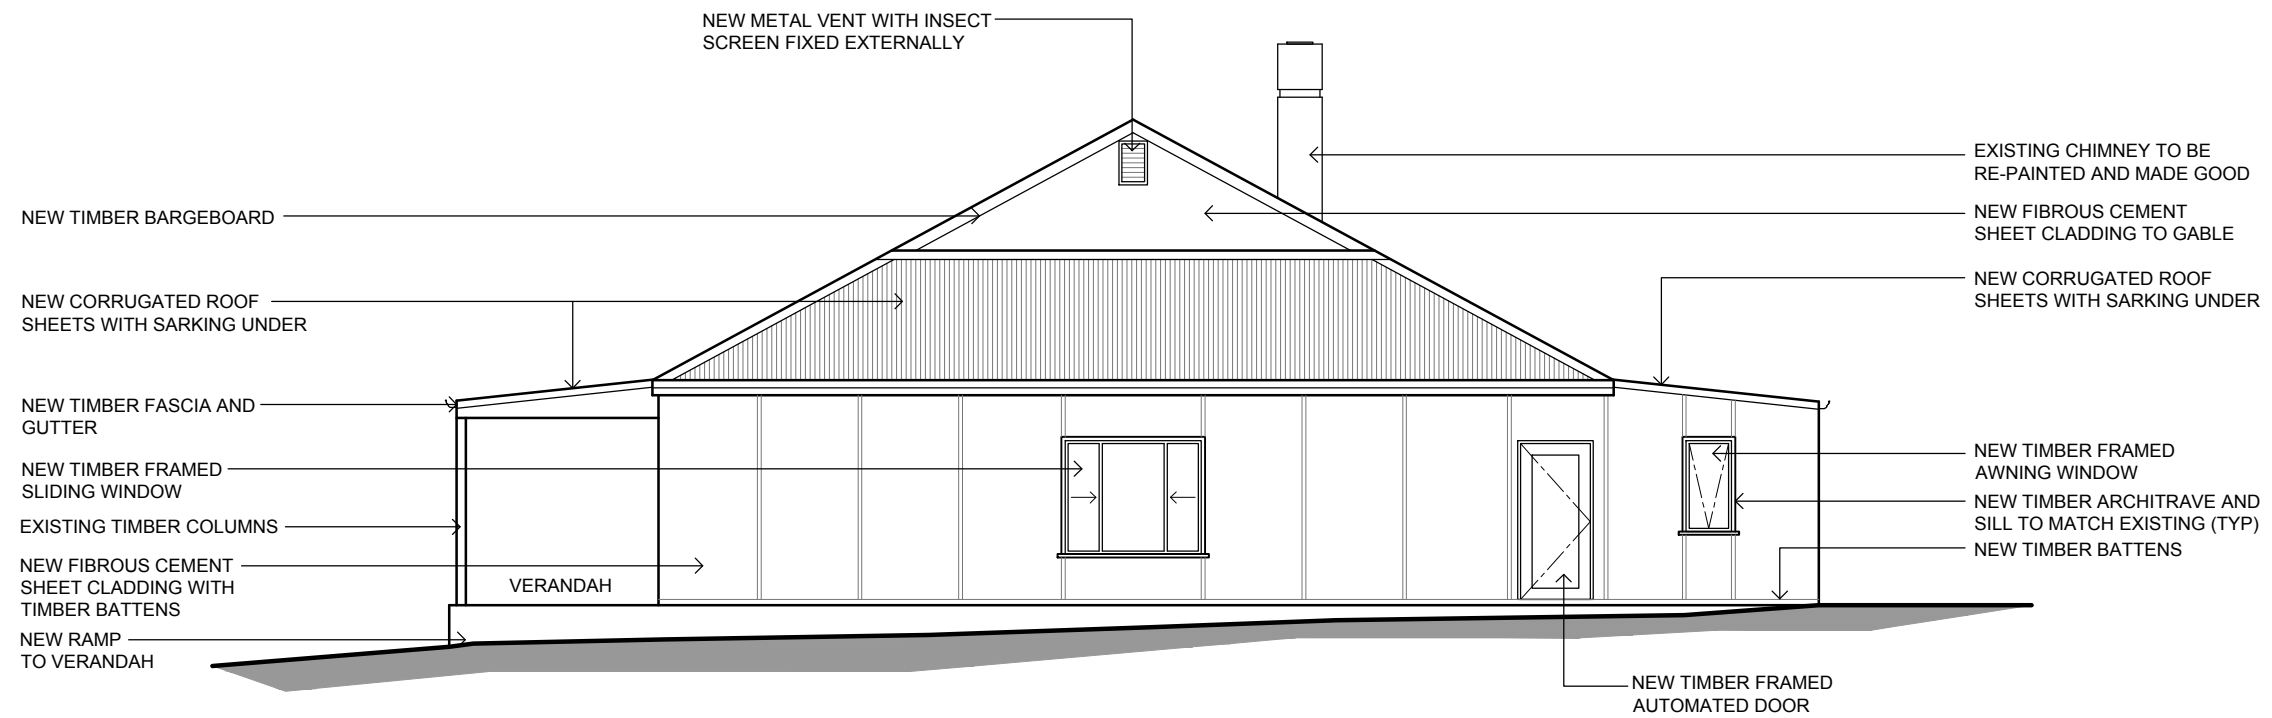

**SOUTHEAST ELEVATION**

SCALE 1:100

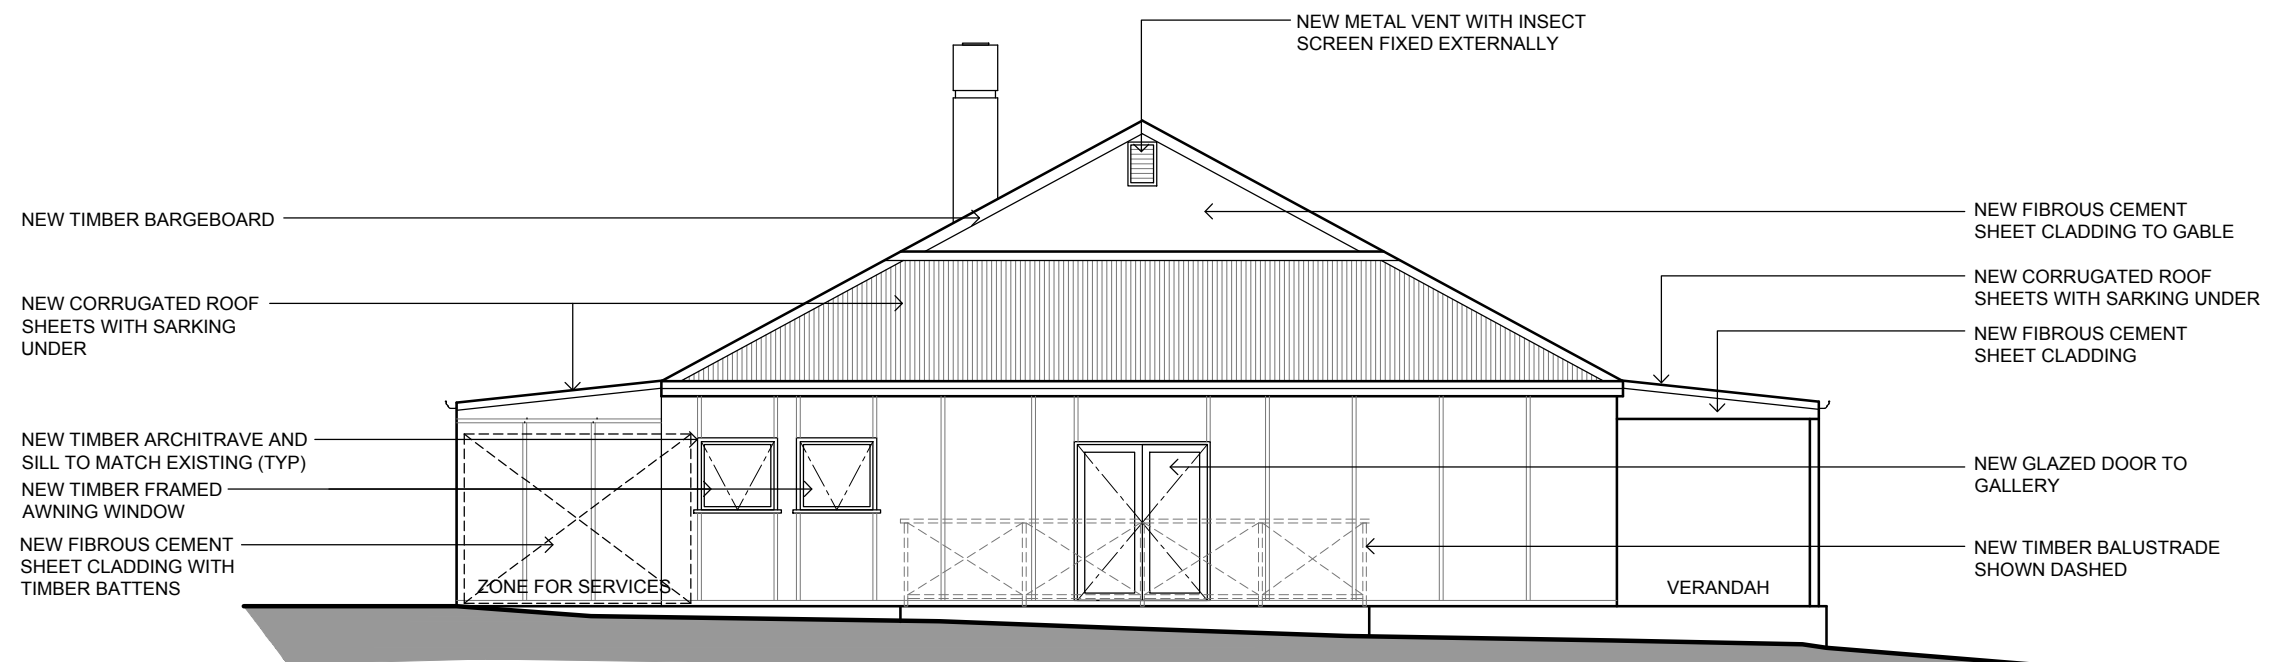

**NORTHWEST ELEVATION**

SCALE 1:100