


CONNECTION TO PUBLIC OPEN SPACE

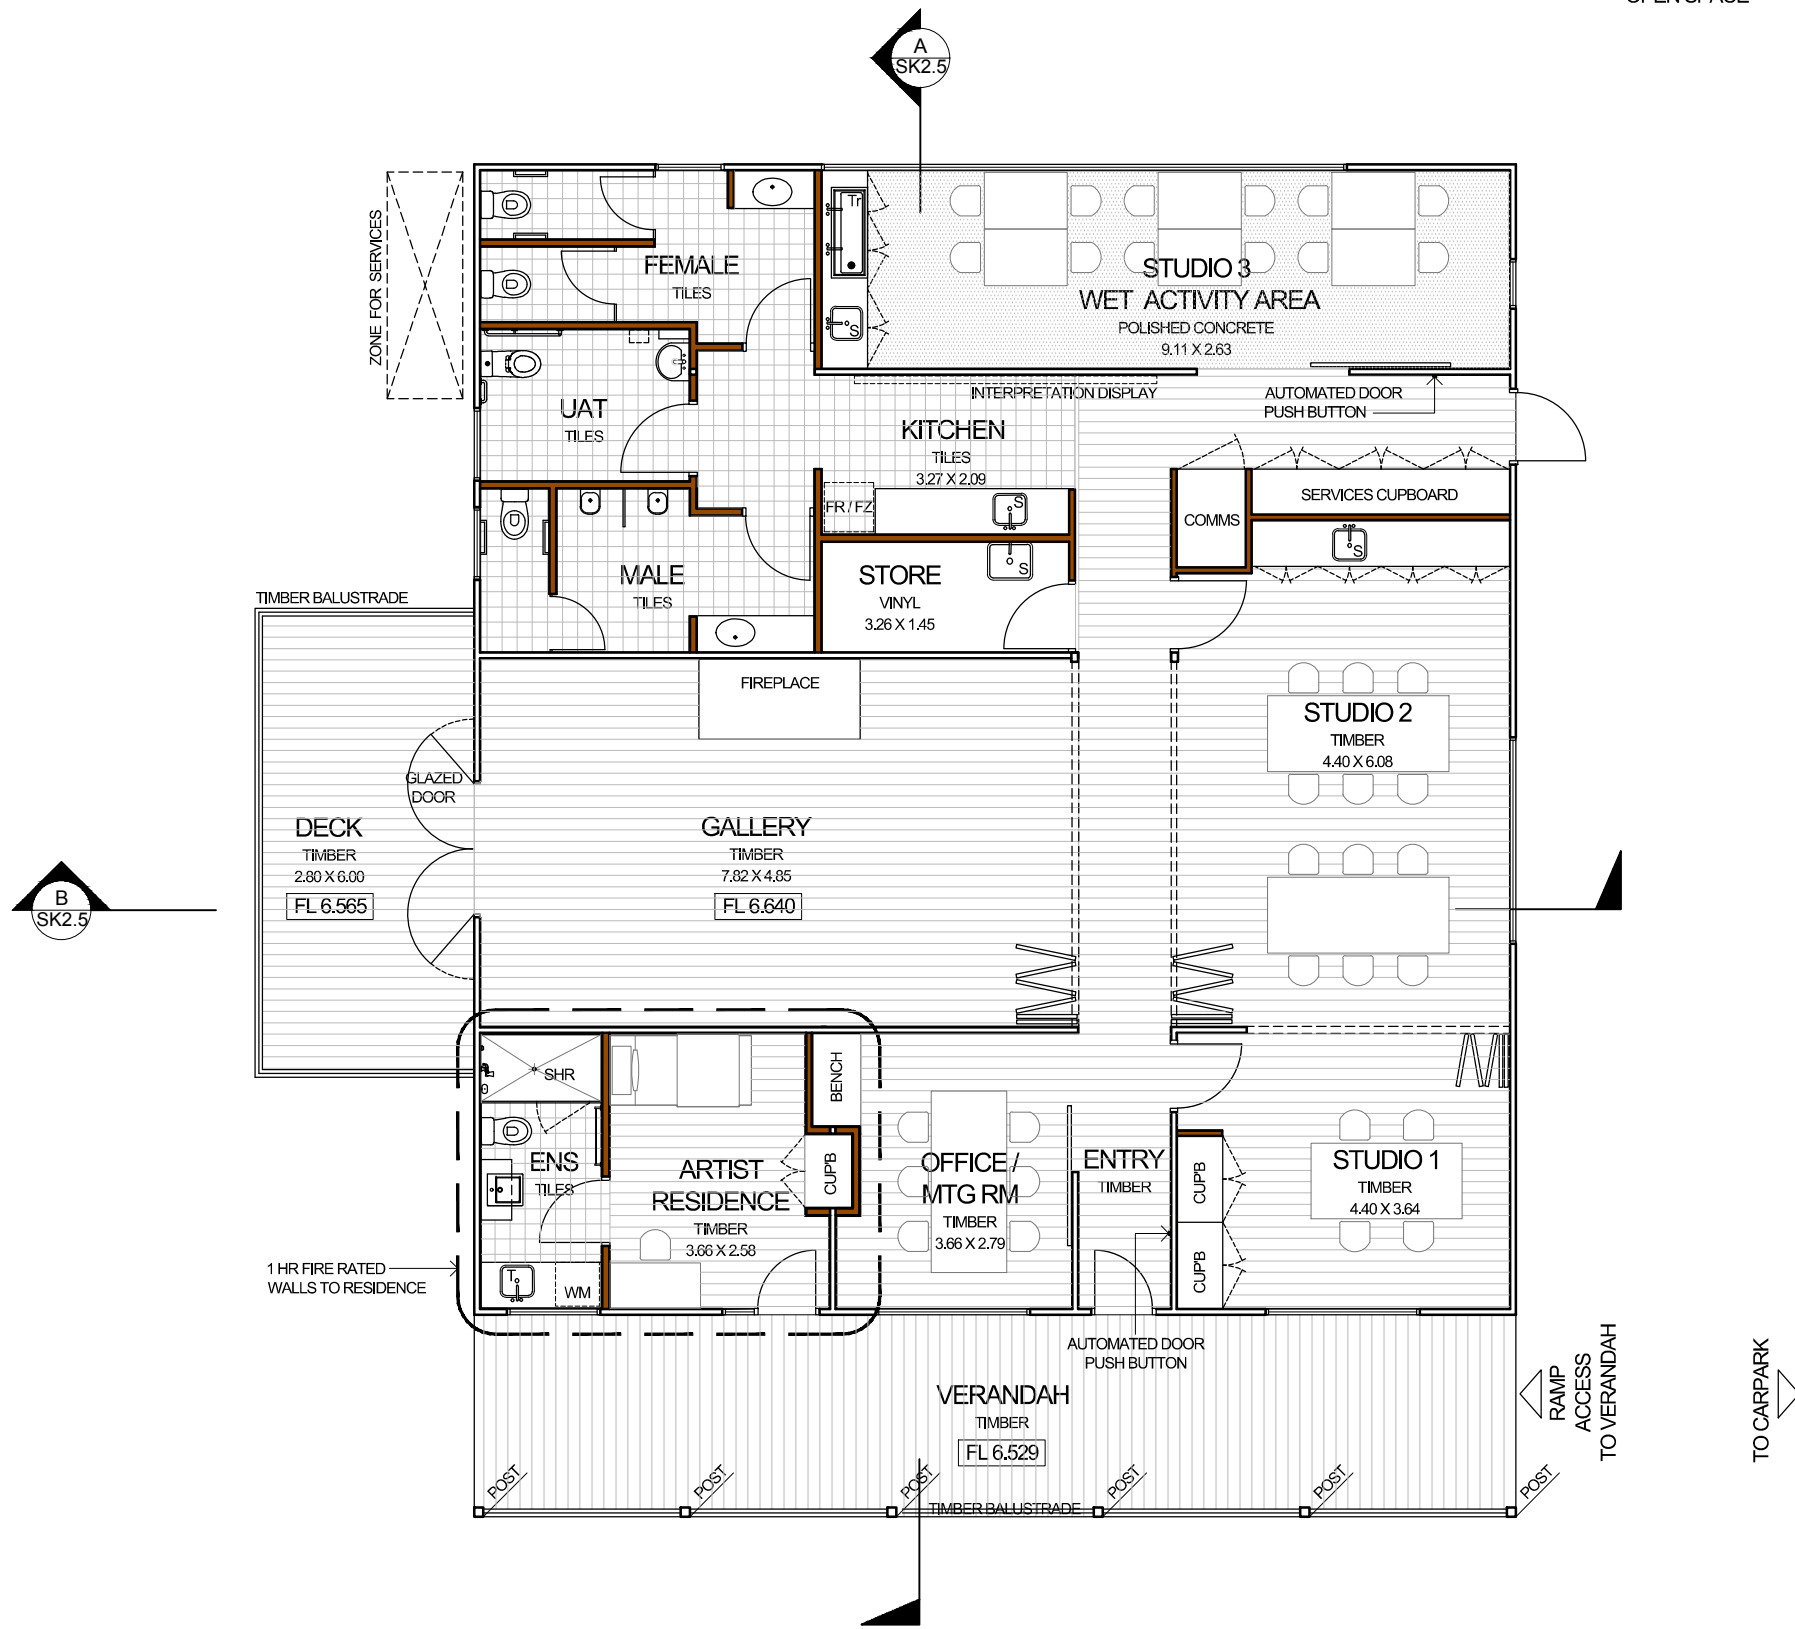

PROPOSED FLOOR PLAN

SCALE 1:100

- EXISTING WALLS
- NEW WALLS

BEACH ACCESS