




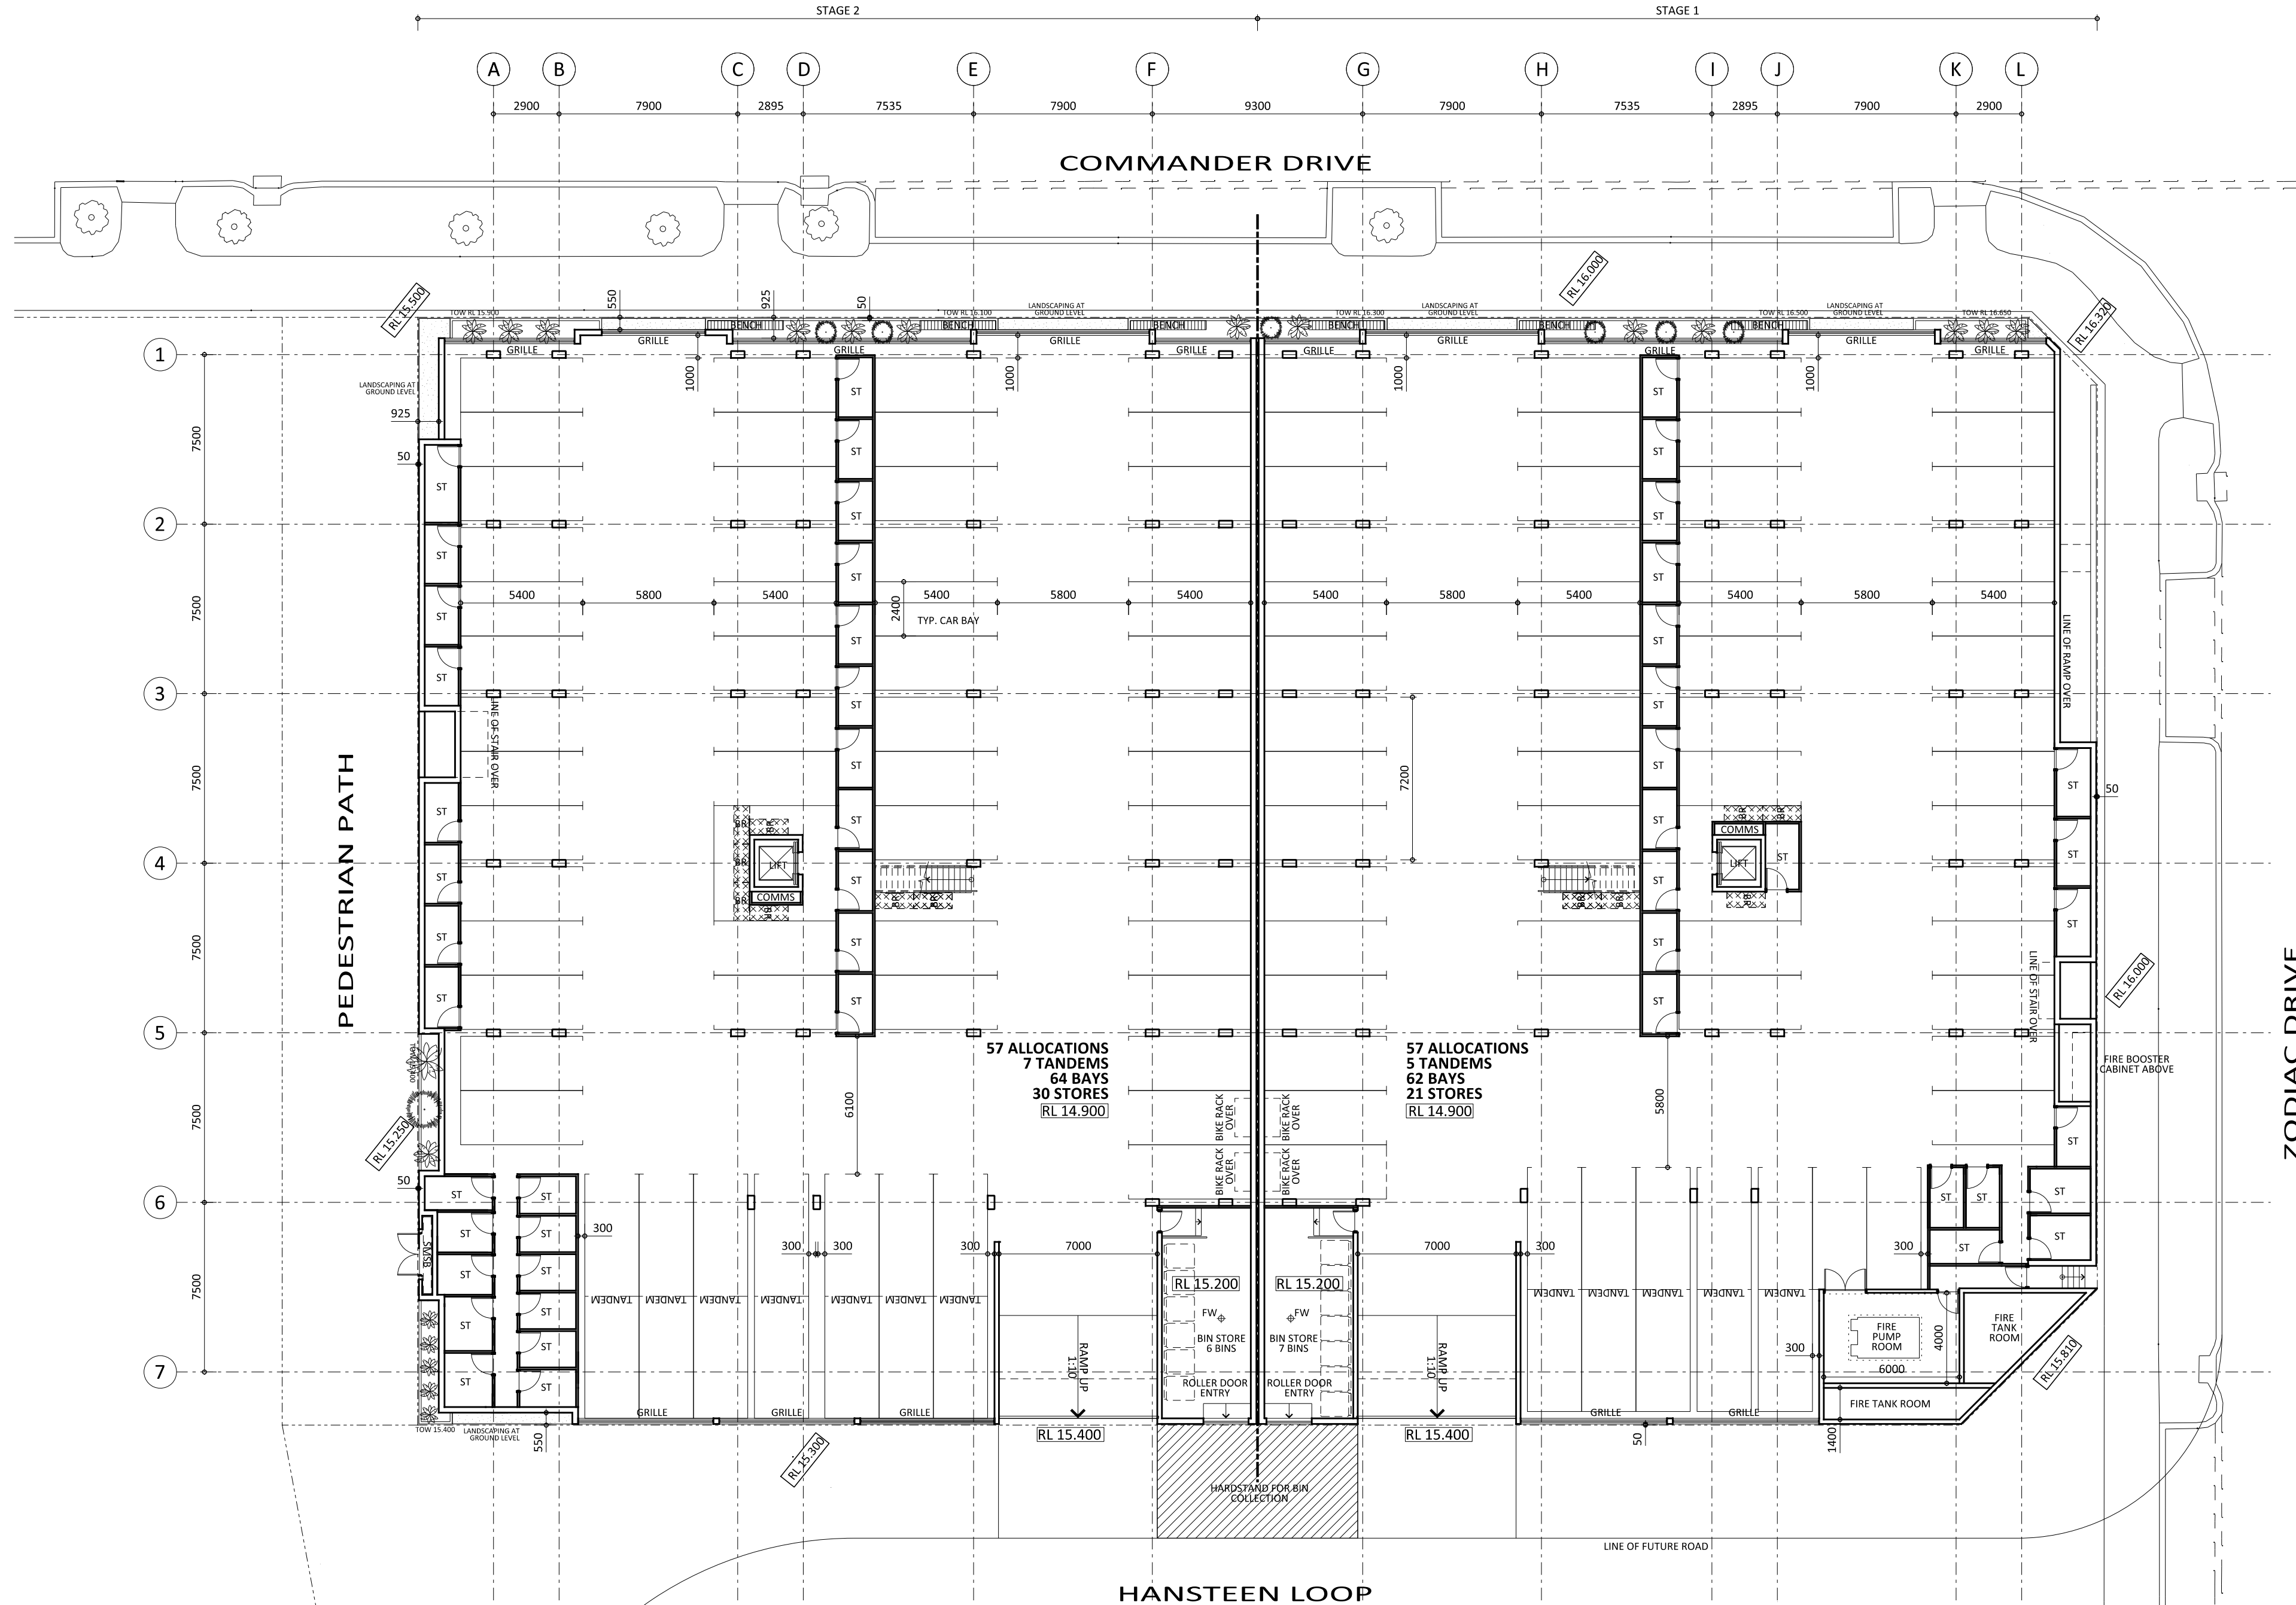


BASEMENT FLOOR PLAN
SCALE 1:200 @ A2

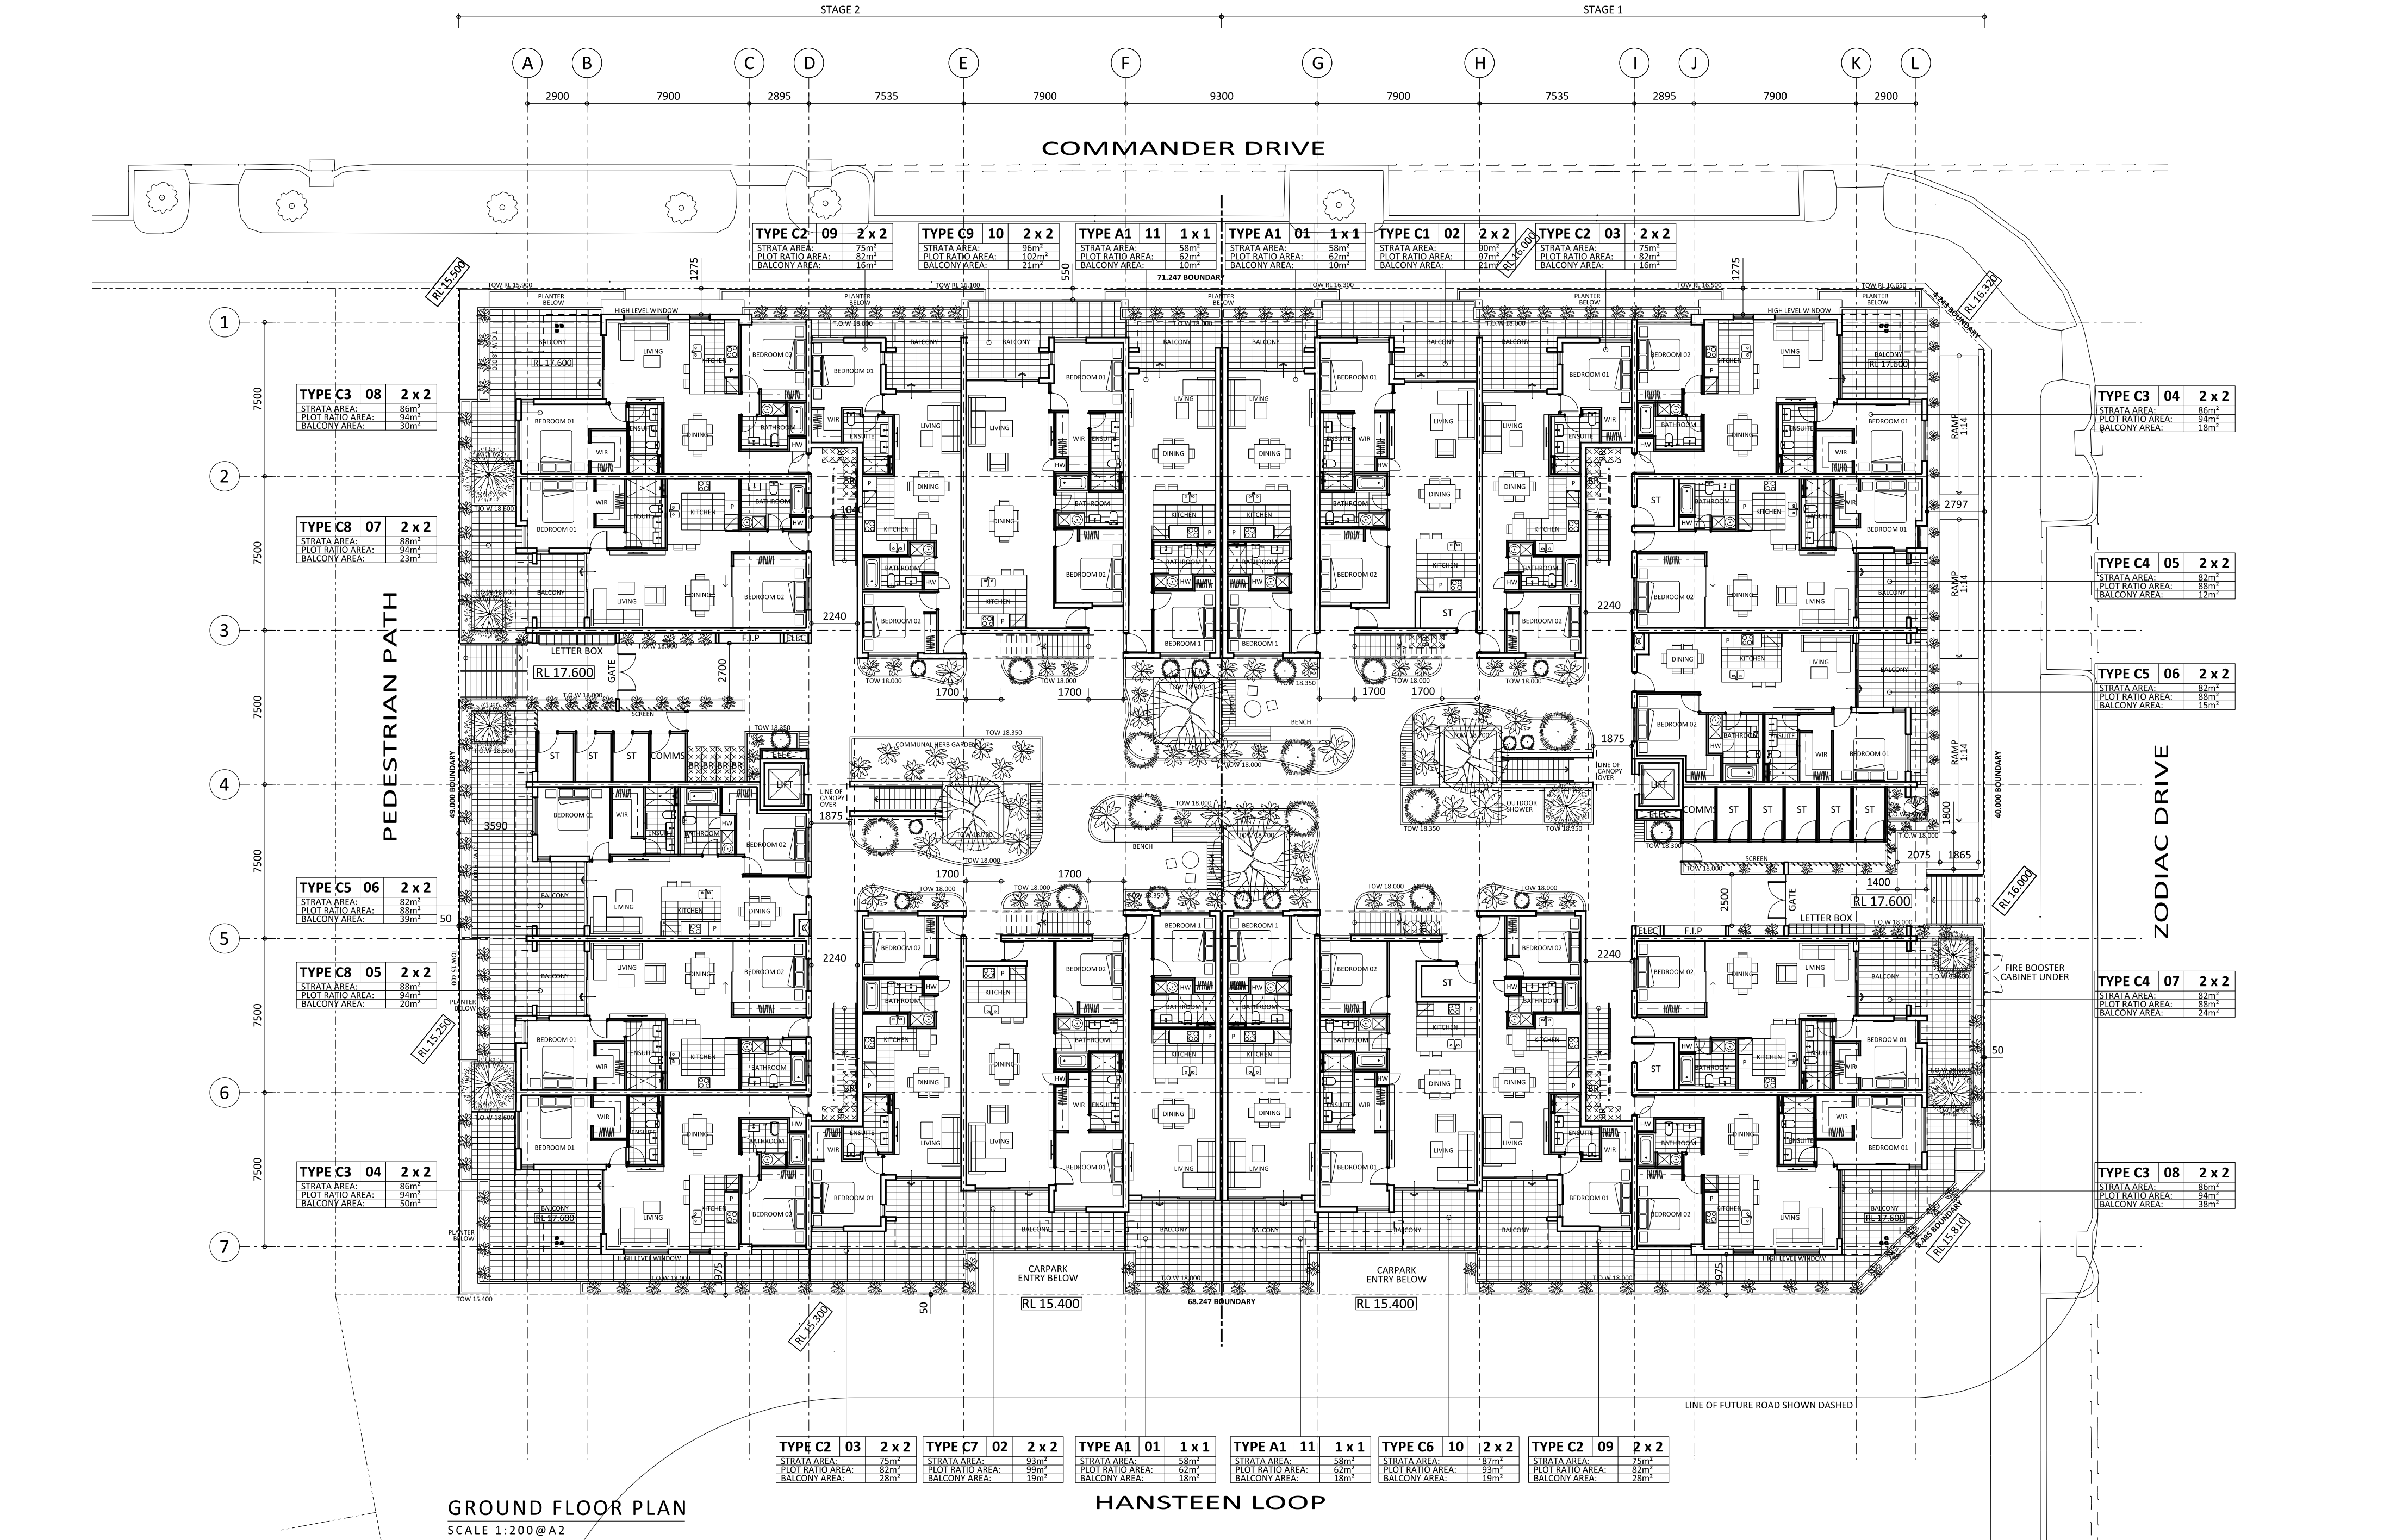


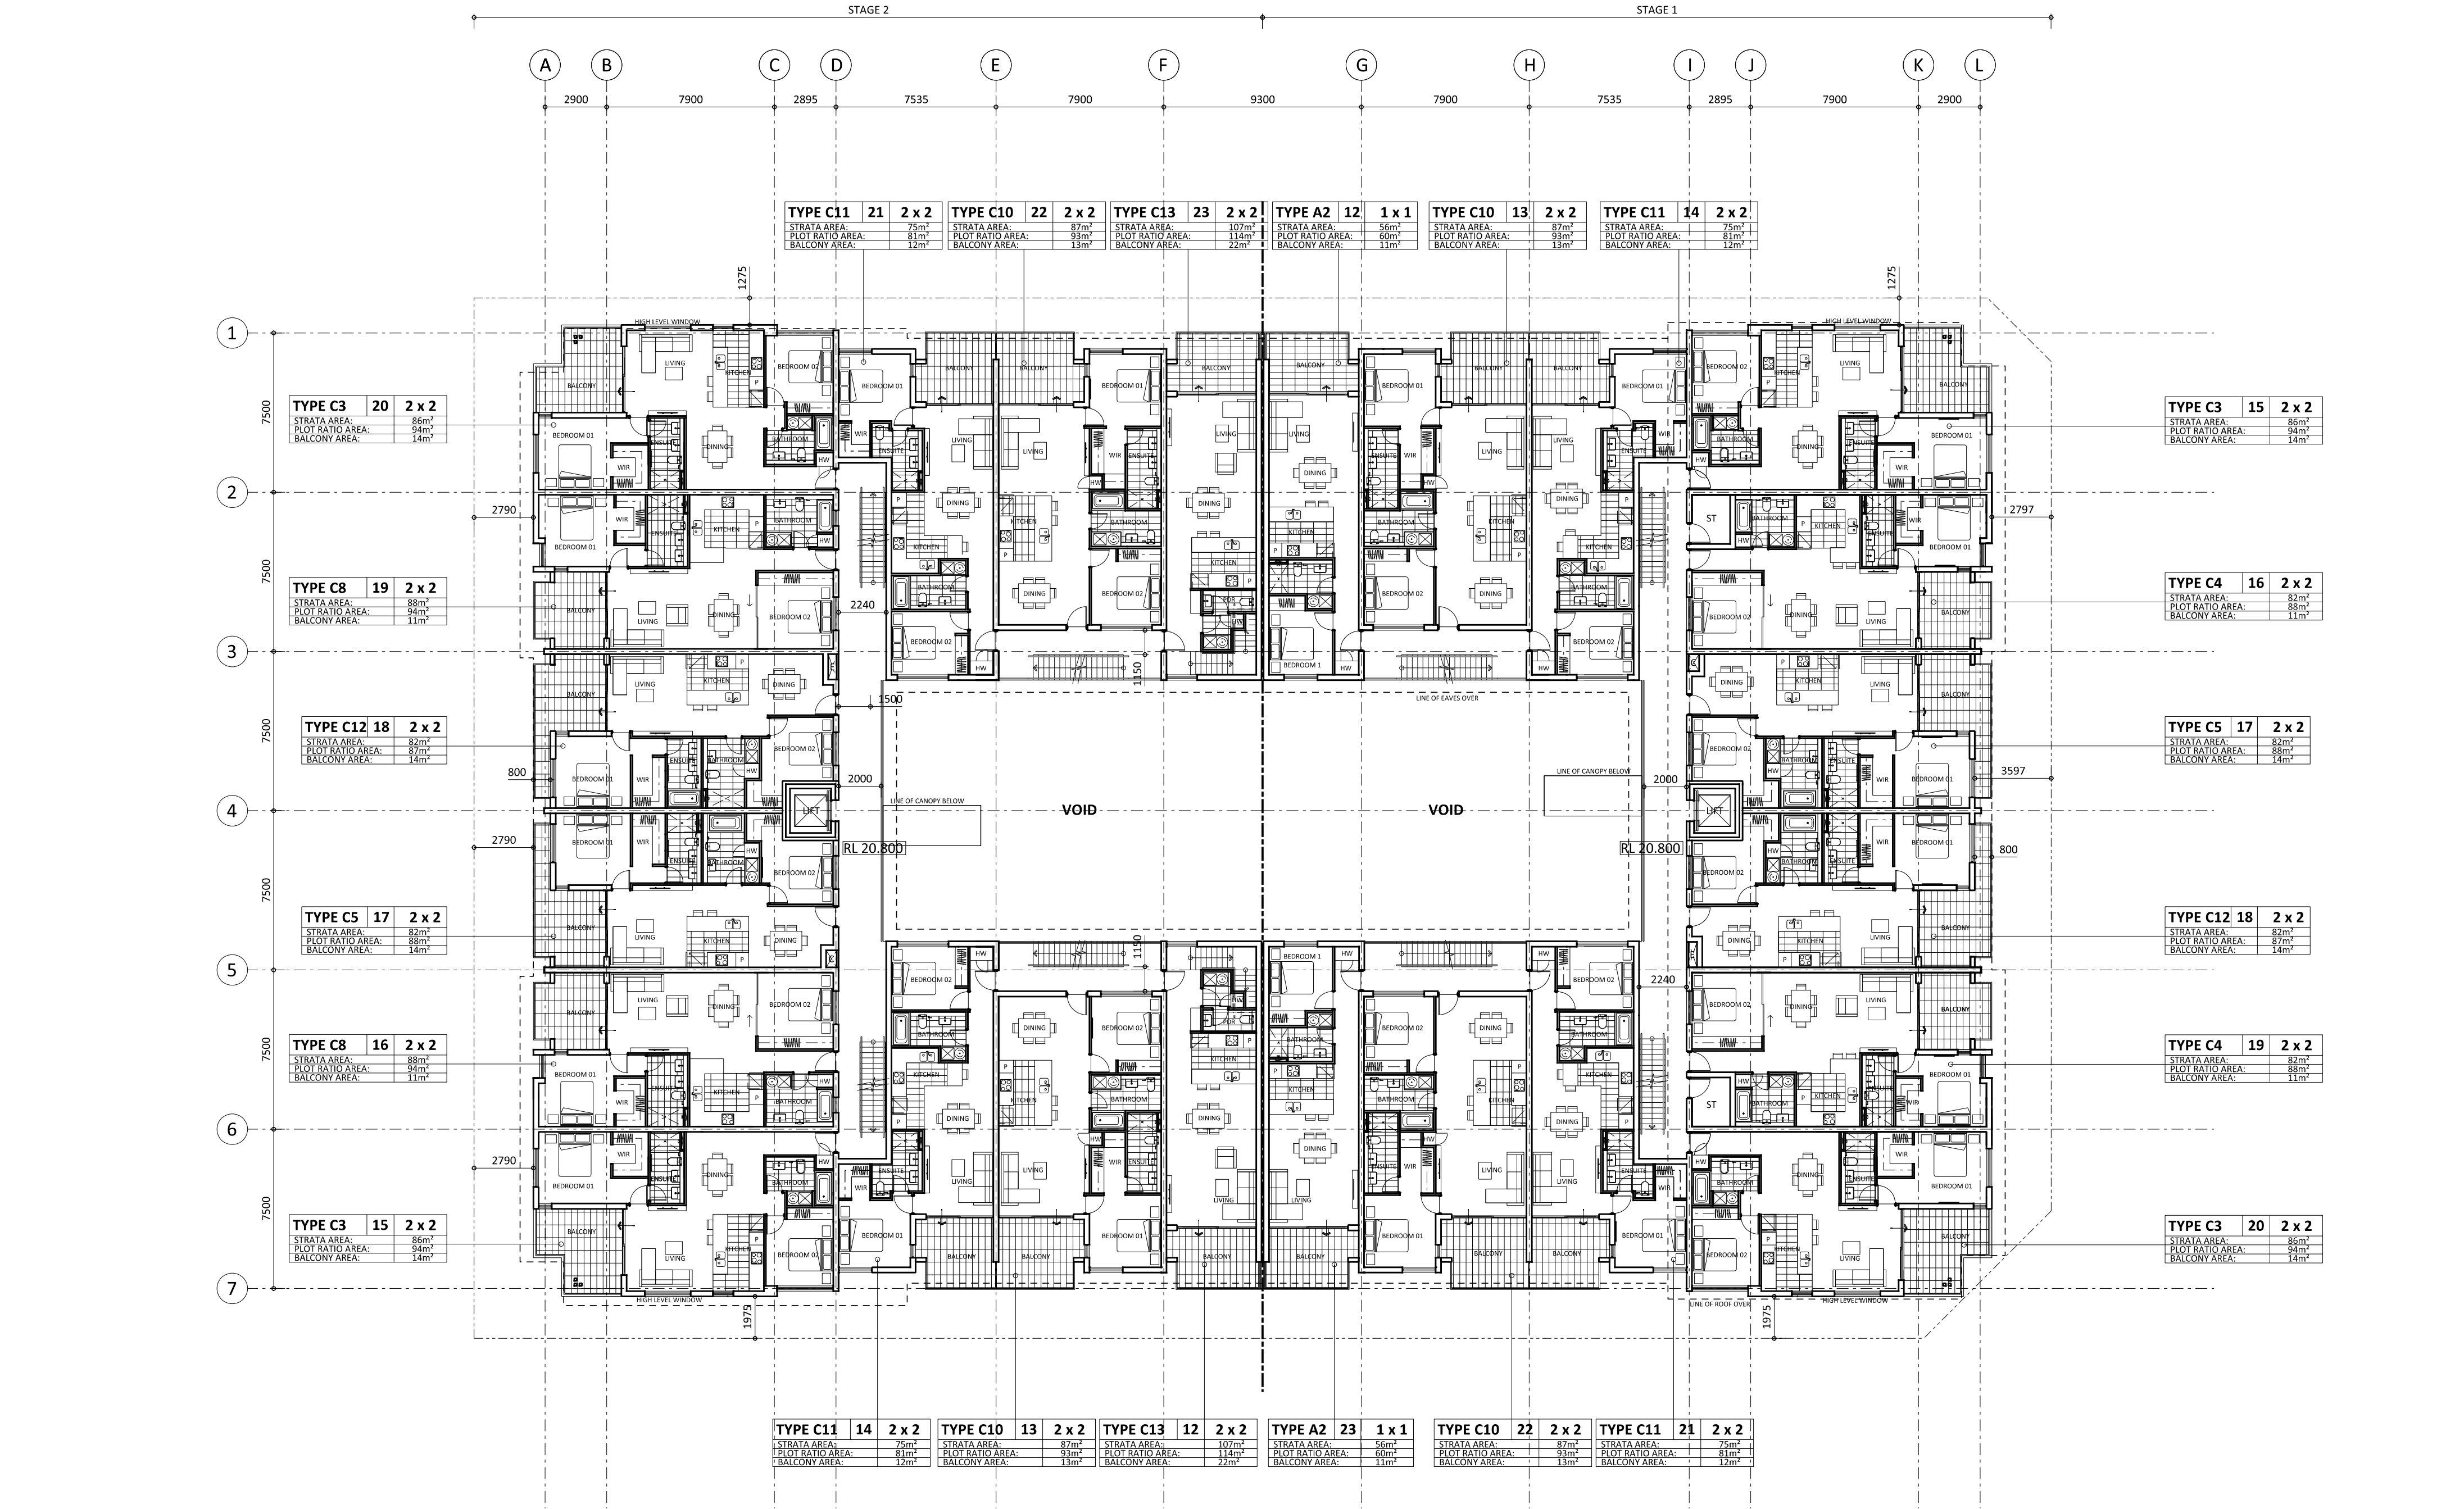

FIRST FLOOR PLAN
SCALE 1:200 @ A2

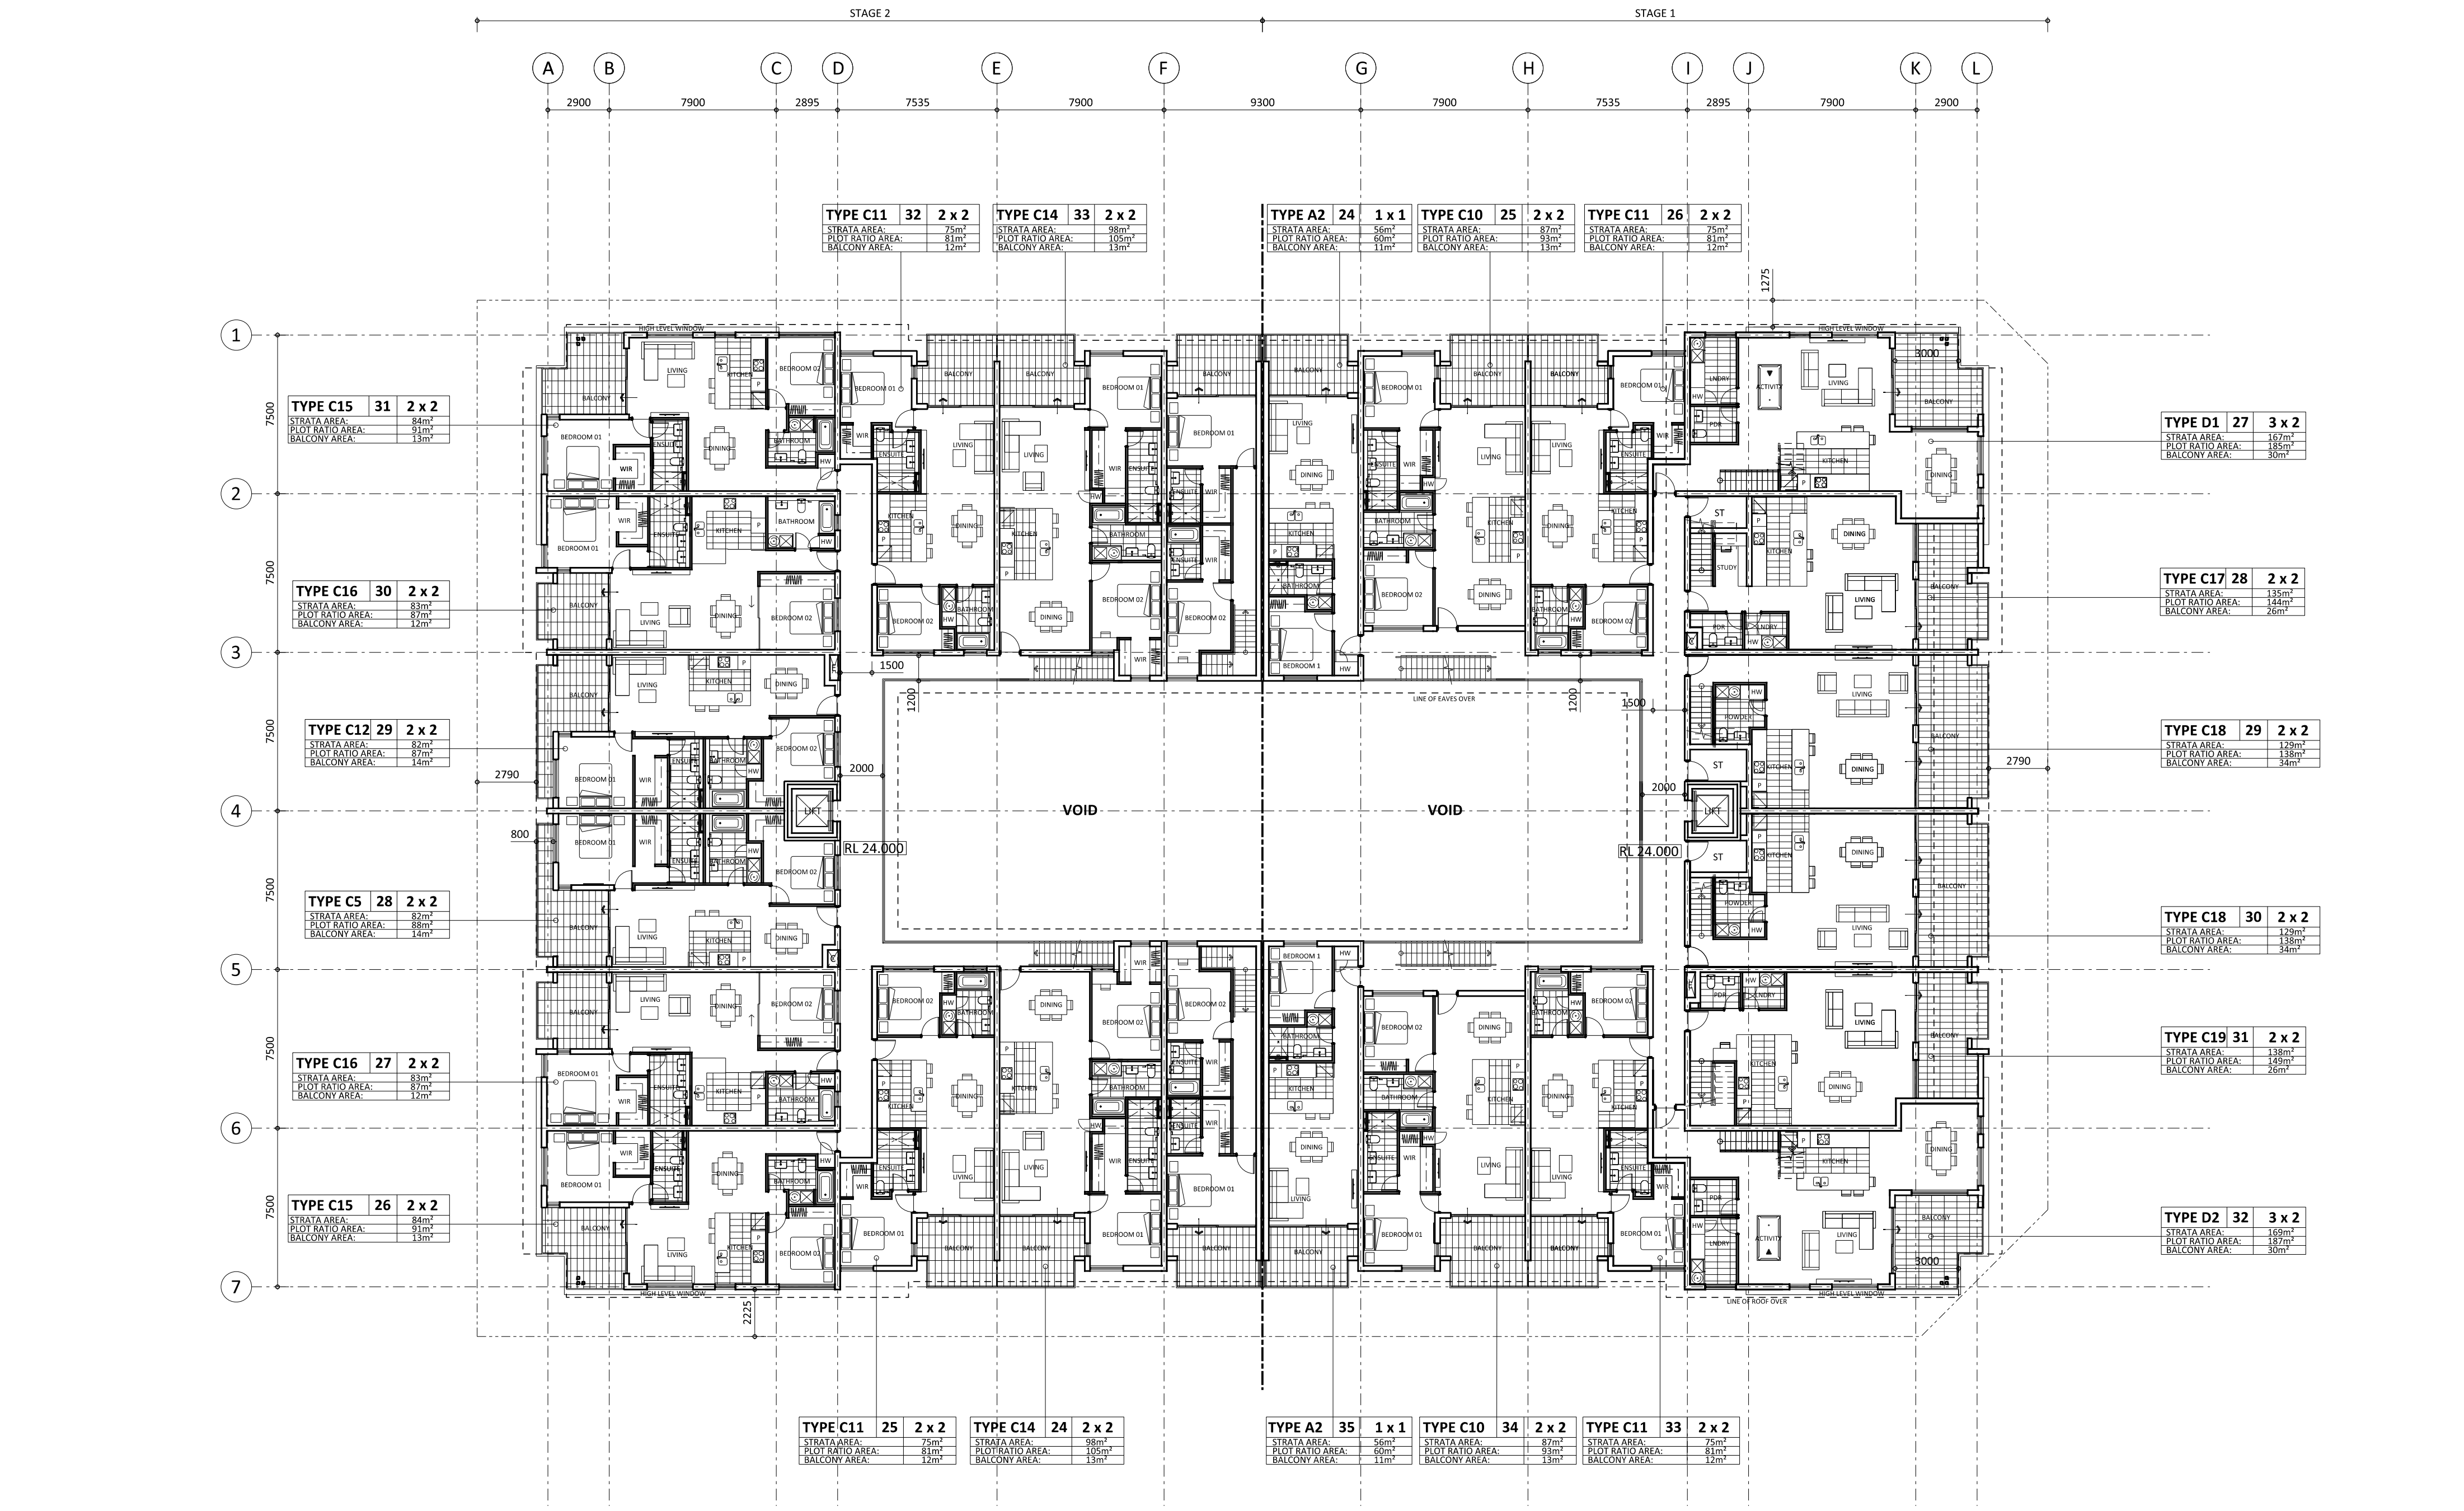

SECOND FLOOR PLAN
SCALE 1:200 @ A2

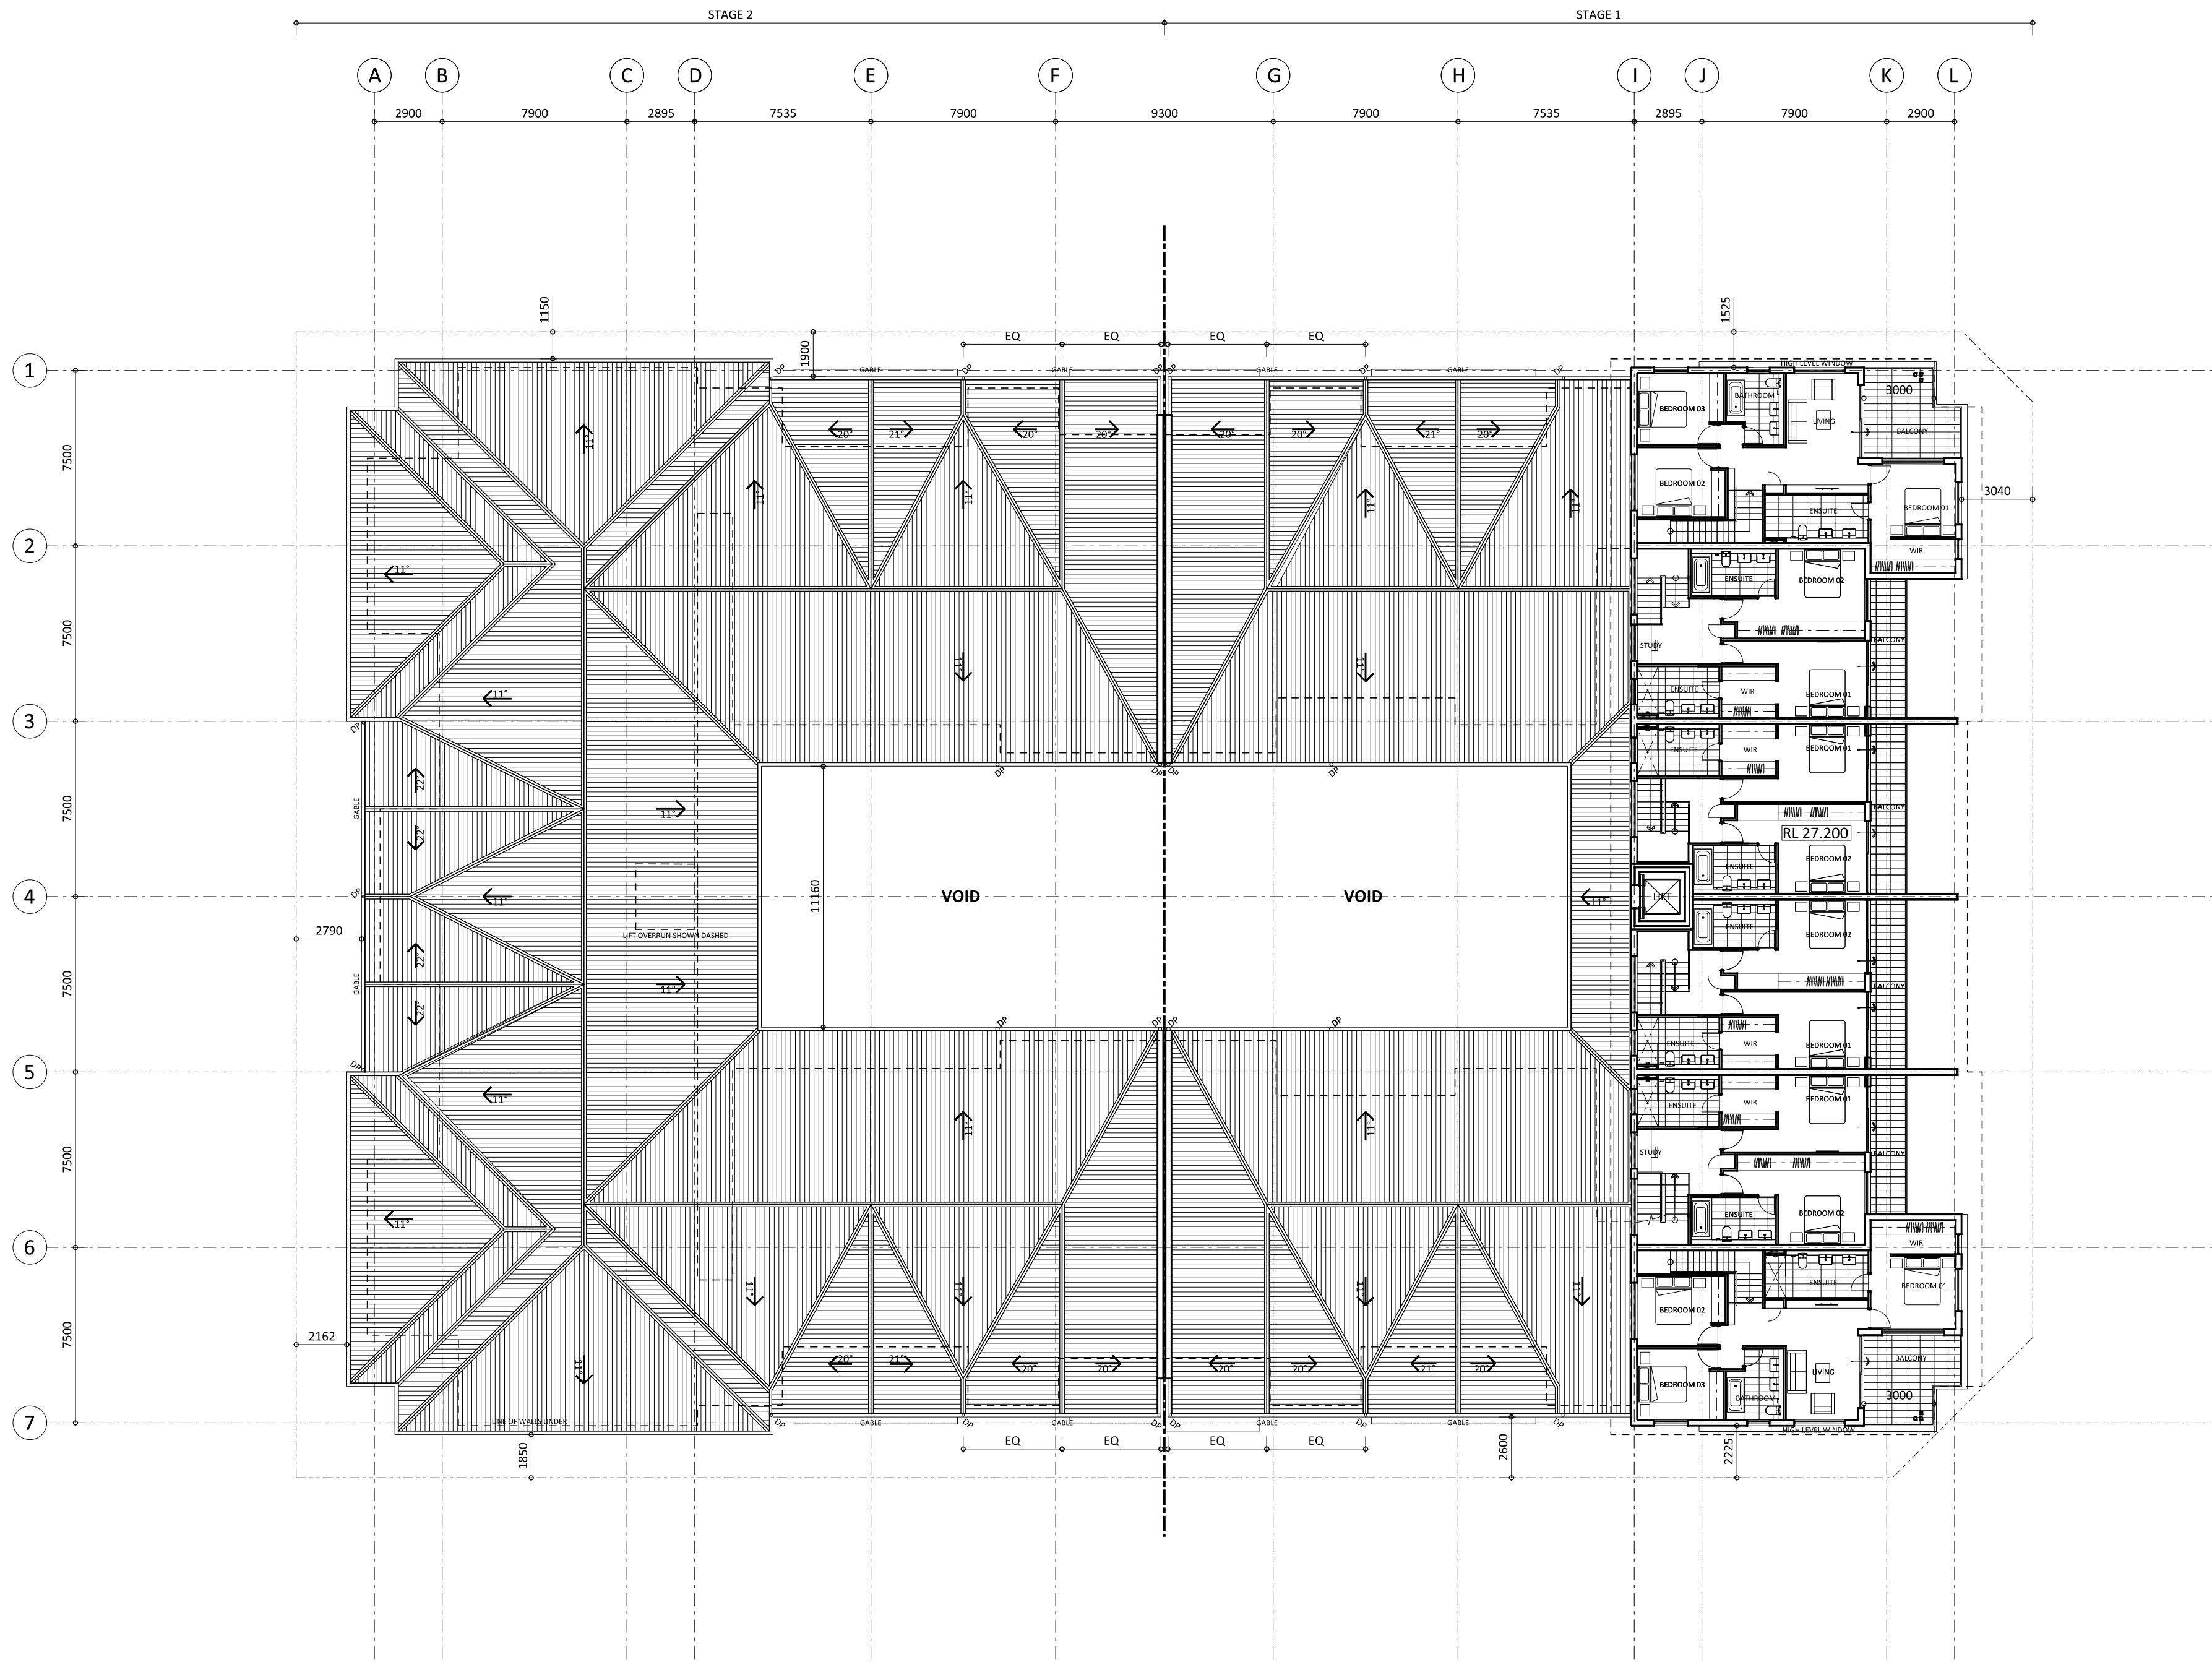

THIRD FLOOR PLAN
SCALE 1:200@A2

