


SITE PLAN
LOT 782 OF SWAN LOCATION 1370
MARMION AVENUE, CLARKSON

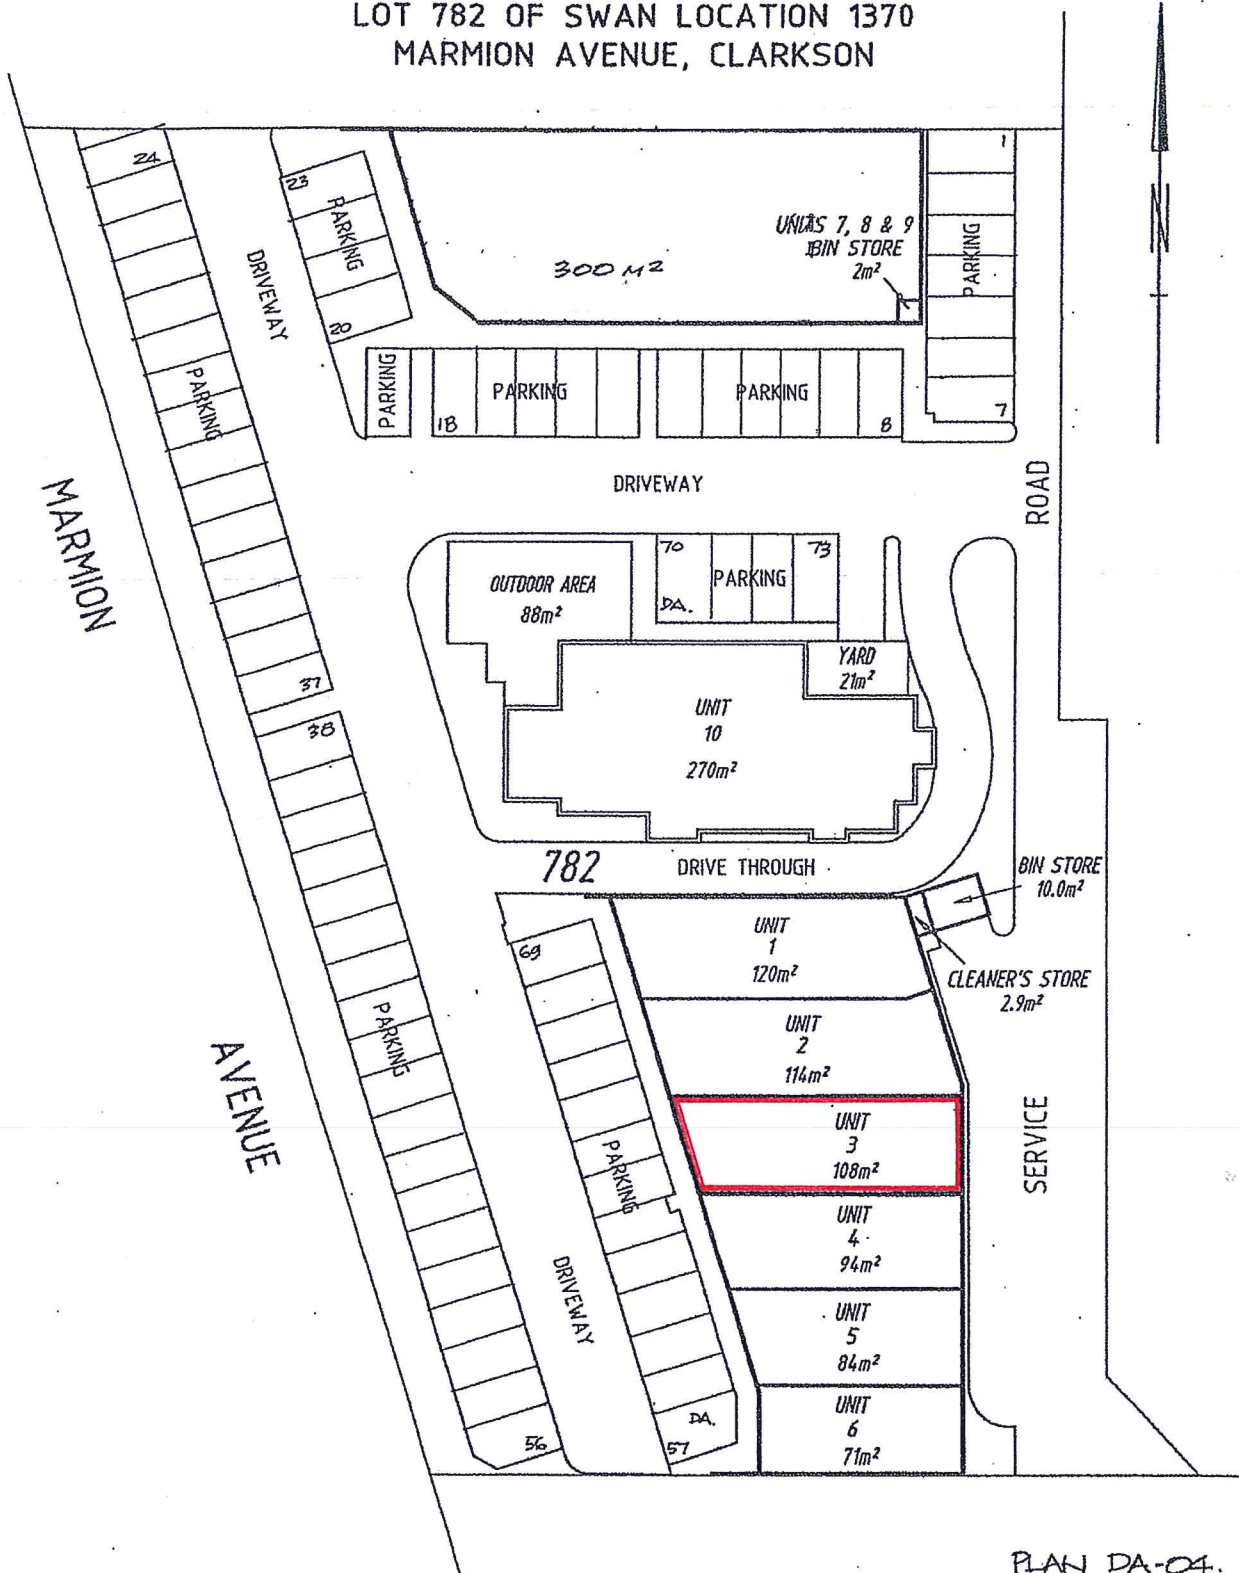

PLAN DA-04.
 DWG No. 3265

SCALE 1:300 @ A3.
 DATE 20.01.2010



HINDLEY & ASSOCIATES Pty Ltd
 PO BOX 199
 NEDLANDS WA 6909
 Ph: (08) 9386 6699

PETER DRISCOLL
 & ASSOCIATES PTY LTD
 CONSULTING SURVEYORS