
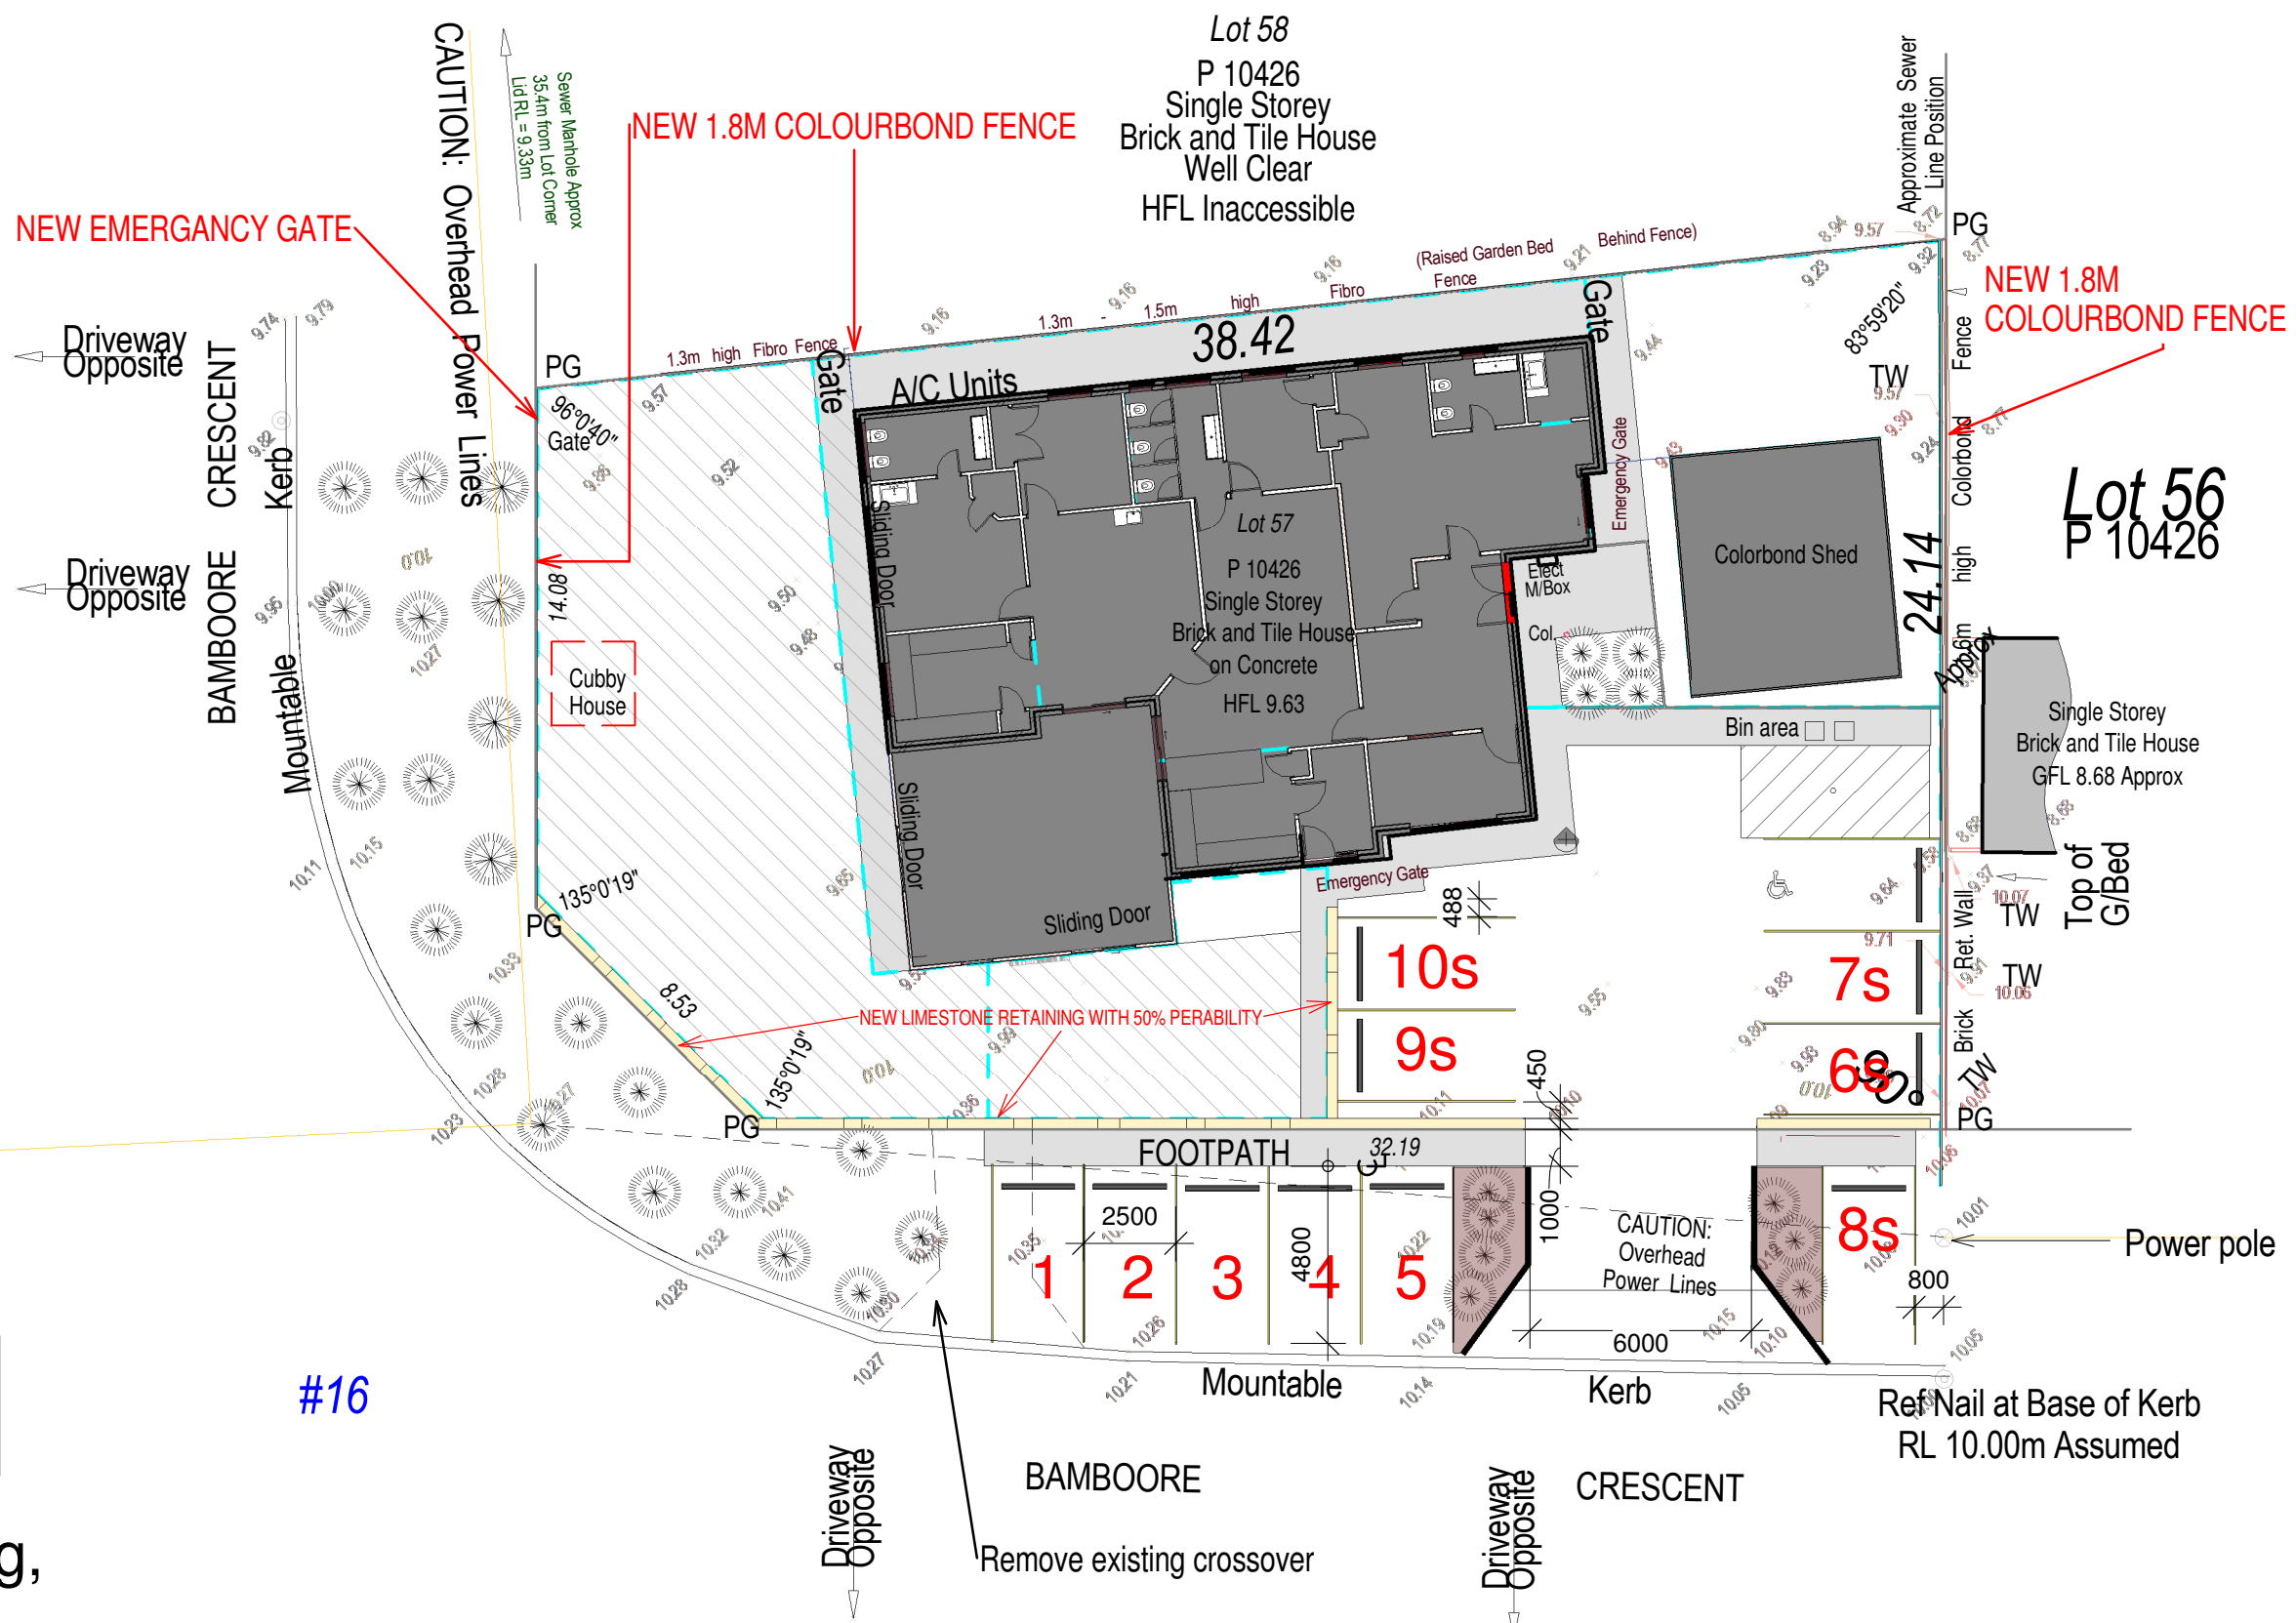


LEGEND

SERVICES
 CONSUMER POLE
 POWER POLE
 WATER METER

LOT DETAIL
 BW/GL - BOTTOM OF WALL/GROUND LEVEL
 TW/GL - TOP OF WALL/GROUND LEVEL
 TW - TOP OF WALL
 PF - PEG FOUND
 PG - PEG GONE

TREE DETAIL
 0.3m DTRUNK DIAMETER
 3m H-TREE HEIGHT
 2m RC-TREE CANOPY RADIUS

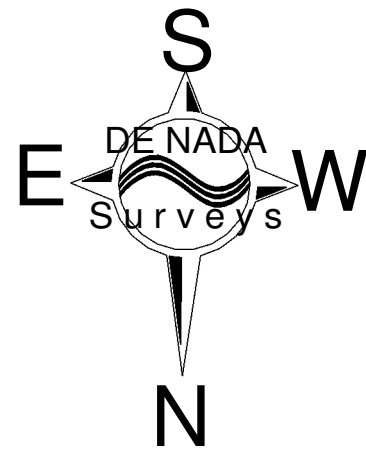

1.2 Site plan, parking, landscape
 1 : 200

1

CLIENT :	SURVEYED ON: 2/6/2015
AUTHORITY: CITY OF WANNEROO	PROCESSED BY: T.B./A.M.
MAP REF: 221 19/13	SURVEYED BY: T.B./S.C.
BUILDERS/CLIENTS	
<small>SITE SURVEY only. The information shown on this drawing is current as at the Date of Survey. Boundary information, Easements etc. to be verified from the Certificate of Title, Plan/Diagram or a Boundary Repeg. Boundary position approximate only. Location of boundary pegs or fences in relation to the boundary lines are not guaranteed. Sewer/Drainage may vary from schematic presentation, clearances to be checked on site. Services information to be confirmed with relevant AUTHORITIES. For underground services - ring "DIAL BEFORE YOU DIG" for confirmation of those services.</small>	
SCALE : 1:200	

LOT : 57 (#16) BAMBOORE CRESCENT	
TOWN/SUB : WANNEROO	C/T : 1345 / 757
BUILDER T.P. CONSTRUCTION	P: 10426
BUILDER REF No :	U4/14 HALLEY ROAD, BALCATT, 6021 ABN 55 123 232 575 EMAIL : info@denadasurveys.com.au
JOB No :	DWG No :
101680	101680-001
	REV. A

FOOTPATH:	None	ROAD:	Bitumen
WATER:	Meter Located	KERB:	Mountable
GAS:	Not Visible	ELECTRICITY:	Overhead
TELSTRA:	Not Visible	VEGETATION:	Lawn/Garden
RE-PEG:	Recommended	SEWER:	Located


TABLE OF REVISIONS			
REV	DATE	BY	CHANGES MADE
A	8/6/2015	AM	Initial Issue

NOTE:
 CONTOUR INTERVAL 0.5m
 HEIGHT DATUM - SITE
 Proposed Detail sourced from supplied T.P. Construction Plans.

A104.2
1

A104.3 2

1 A104.3

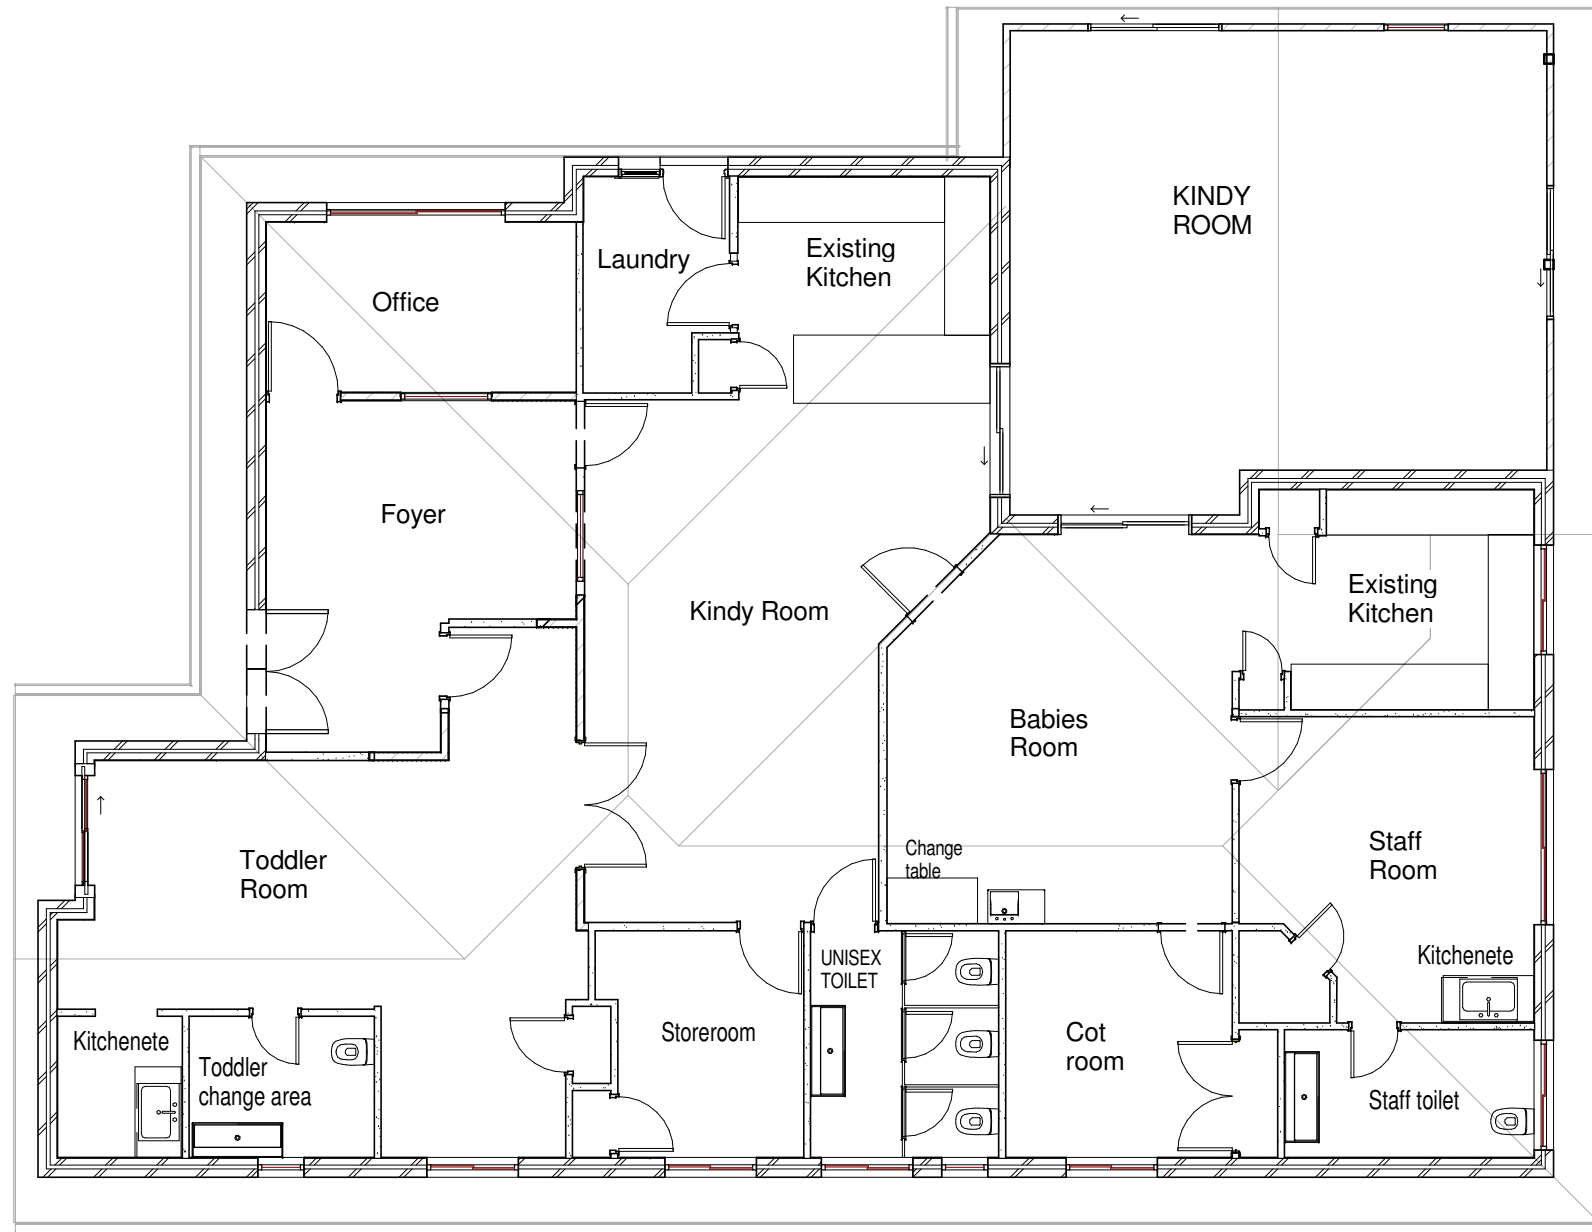

2
A104.2

1

2.2 NEW WORK

1 : 100



21 Fortescue loop
Heathridge 6027

Reg No: 13365

Phone No: 0418222898



No.	Description	Date

Bamboore group

CHILD CARE CENTRE


LOT 57 #16 BAMBOORE
CRESCENT WANNEROO

Date 20/08/15


Drawn by Author

Checked by Checker

Scale 1 : 100

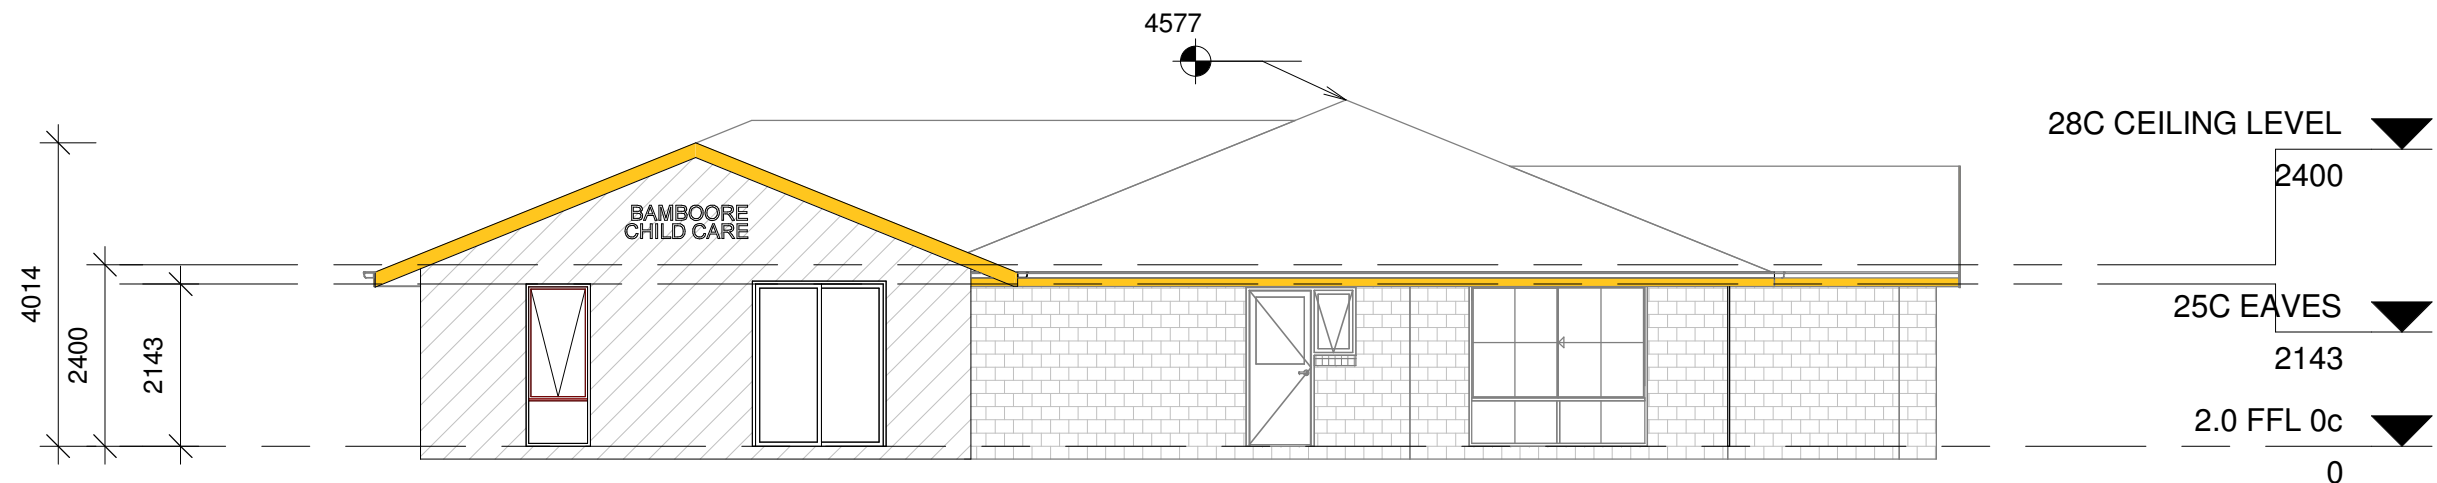

1 NORTH
1 : 100

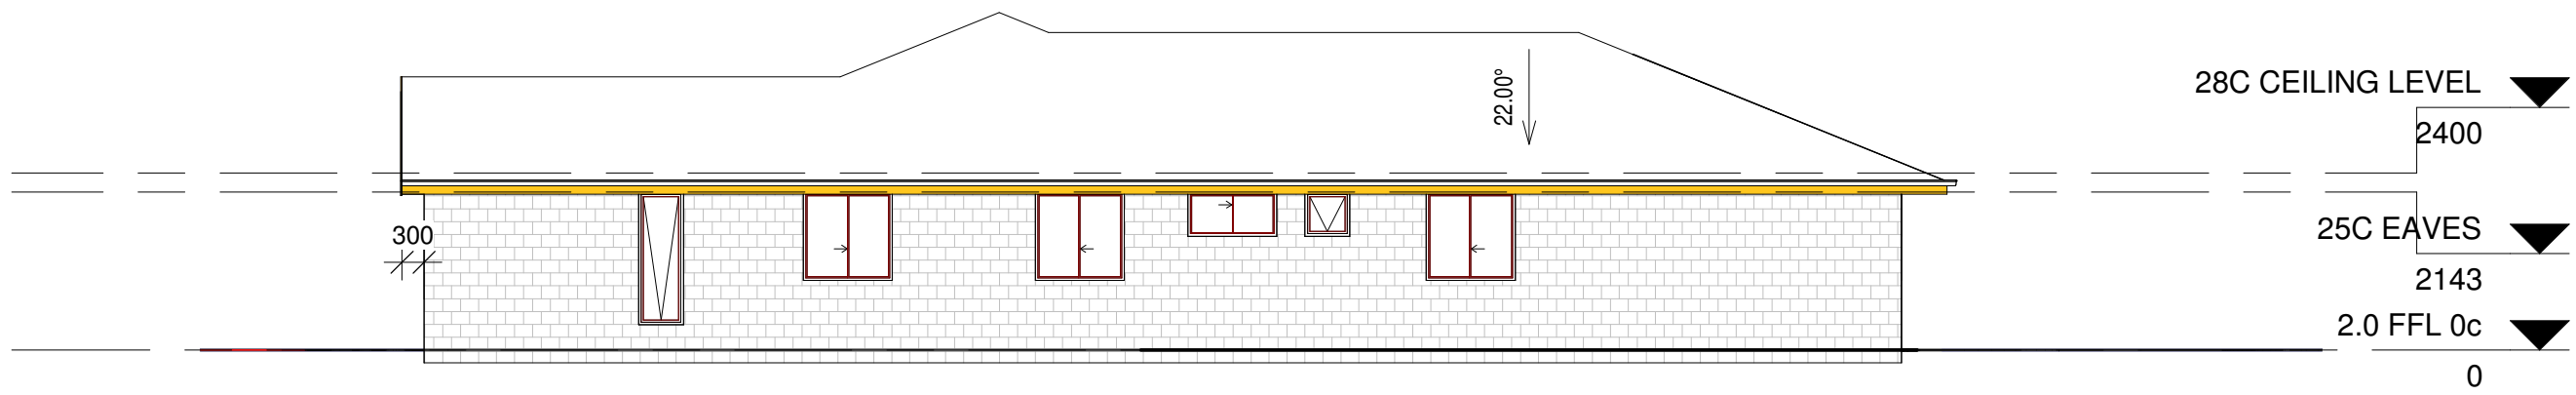

2 SOUTH
1 : 100



21 Fortescue loop
Heathridge 6027

Reg No: 13365

Phone No: 0418222898



No.	Description	Date

Bamboore group

CHILD CARE CENTRE


LOT 57 #16 BAMBOORE
CRESCENT WANNEROO

Date 20/08/15


Drawn by TPH

Checked by AGH

Scale 1 : 100

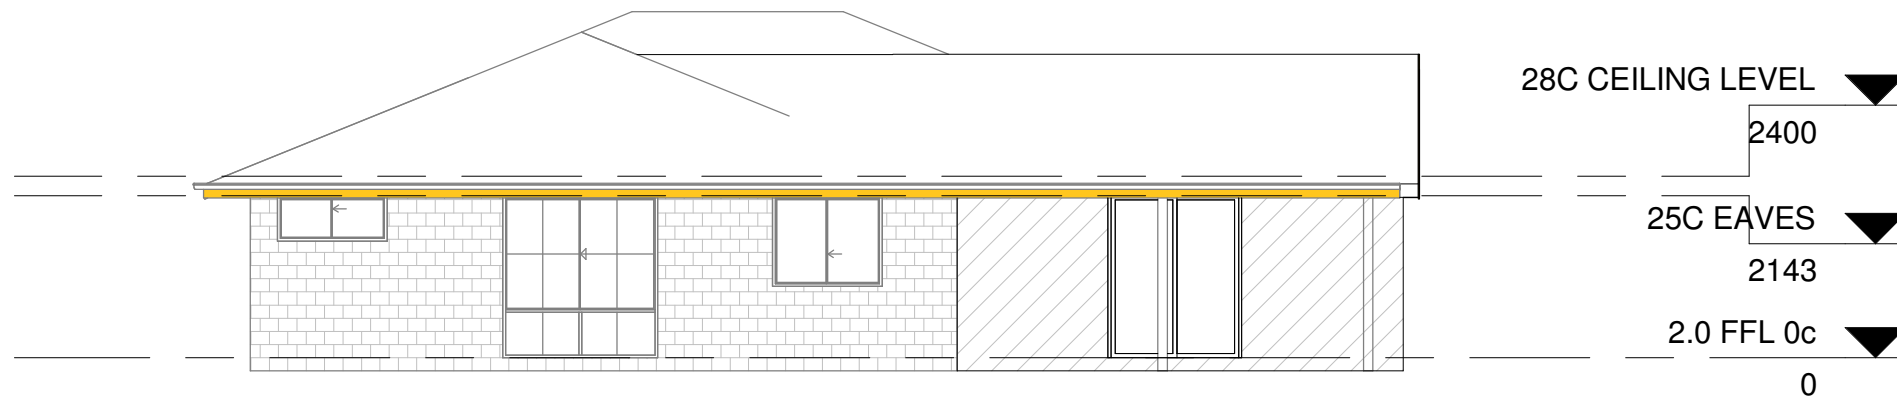

1 EAST
1 : 100

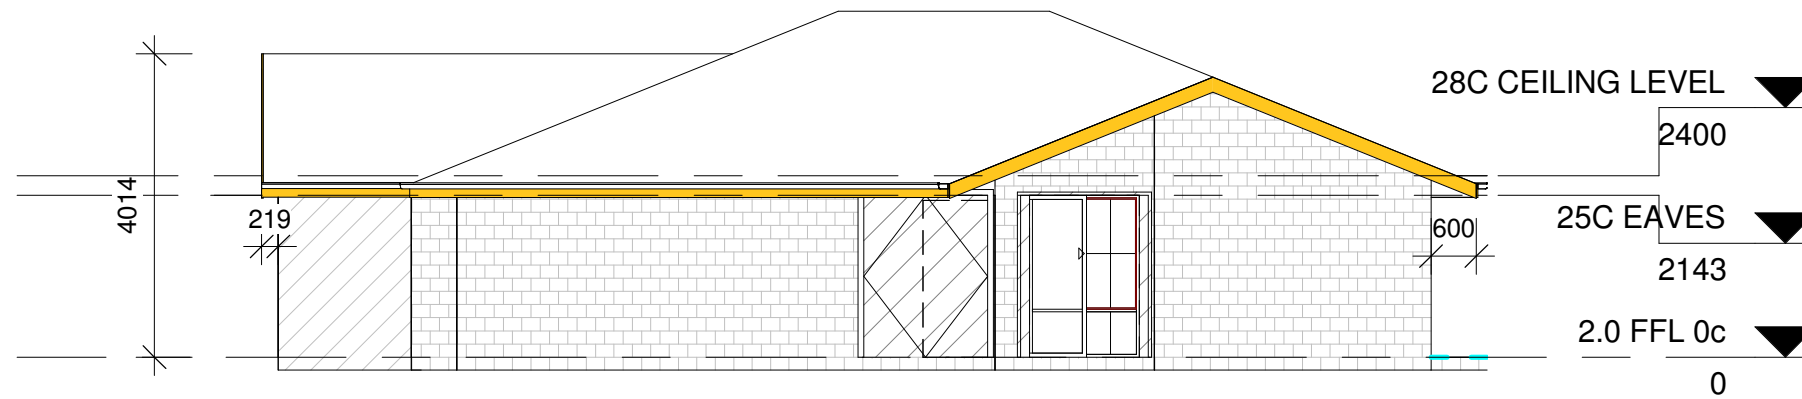

2 WEST
1 : 100



21 Fortescue loop
Heathridge 6027

Reg No: 13365

Phone No: 0418222898




No.	Description	Date

Bamboore group

CHILD CARE CENTRE

LOT 57 #16 BAMBOORE CRESCENT WANNEROO		
Date	20/08/15	****
Drawn by	Author	
Checked by	Checker	
Scale		1 : 100

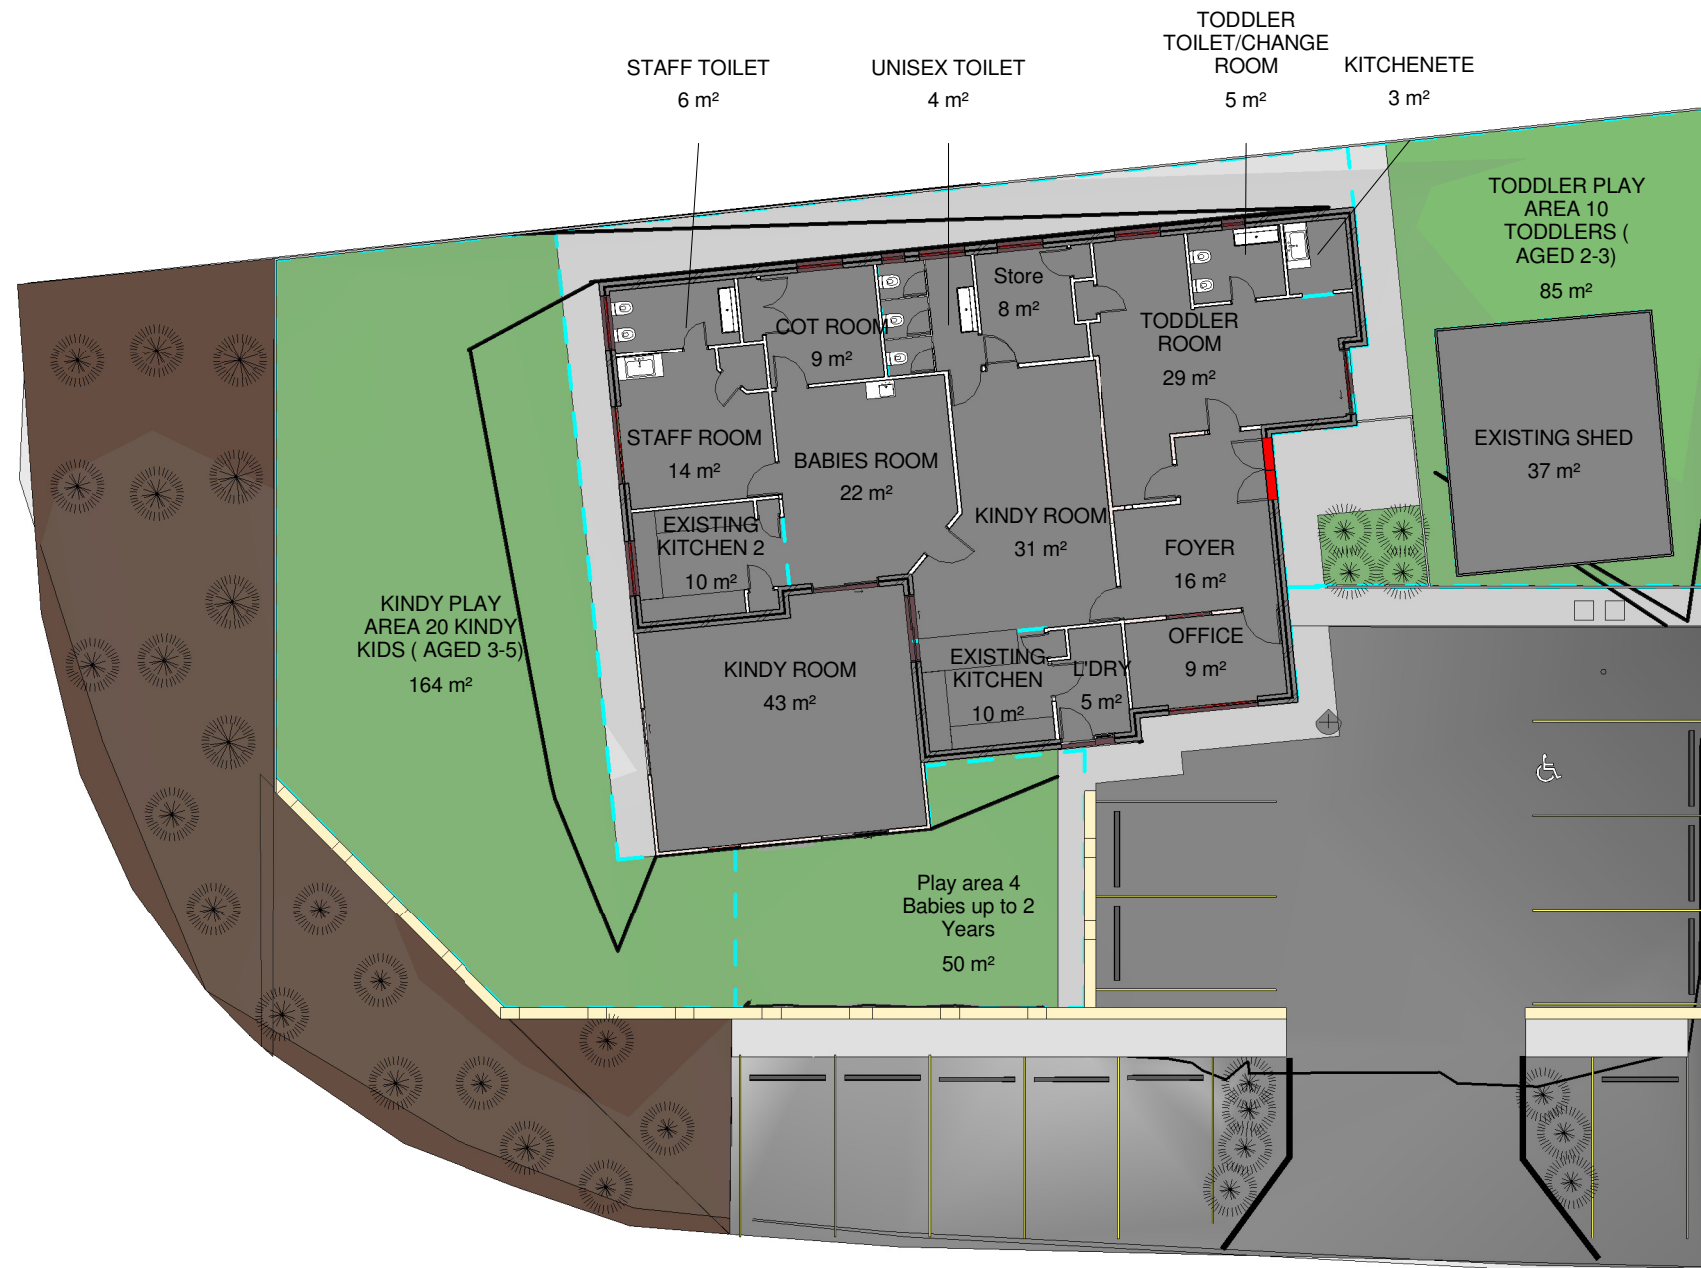

1

1.3 AREAS

1 : 200



21 Fortescue loop
Heathridge 6027

Reg No: 13365

Phone No: 0418222898



No.	Description	Date

Bamboore group

CHILD CARE CENTRE

LOT 57 #16 BAMBOORE
CRESCENT WANNEROO

Date 20/08/15

Drawn by Author

Checked by Checker

Scale 1 : 200