



BRIGHTON VILLAGE
LOT 2164 BUTLER BOULEVARD
BUTLER

A	21.04.16	PLANNING APPROVAL	U	LA
ISSUE DATE		DESCRIPTION	DRN. APP.	

PLANNING APPROVAL



DESIGN MANAGEMENT GROUP level 2 1008 hay street perth 6000
telephone +61 8 9232 8888 | facsimile +61 8 9232 8822
info@dmgaustralia.com.au | www.dmgaustralia.com.au

PROJECT

BRIGHTON VILLAGE
LOT 2164 BUTLER BOULEVARD
BUTLER


TITLE

COVER PAGE

SCALE	DRAWN	CHECKED
NTS@A1	LJ	MJ

PROJECT #	DRAWING #	ISSUE
15003	A00.01	A

COPYRIGHT: The copyright of these drawings and all parts thereof remain the property of design management group pty ltd.

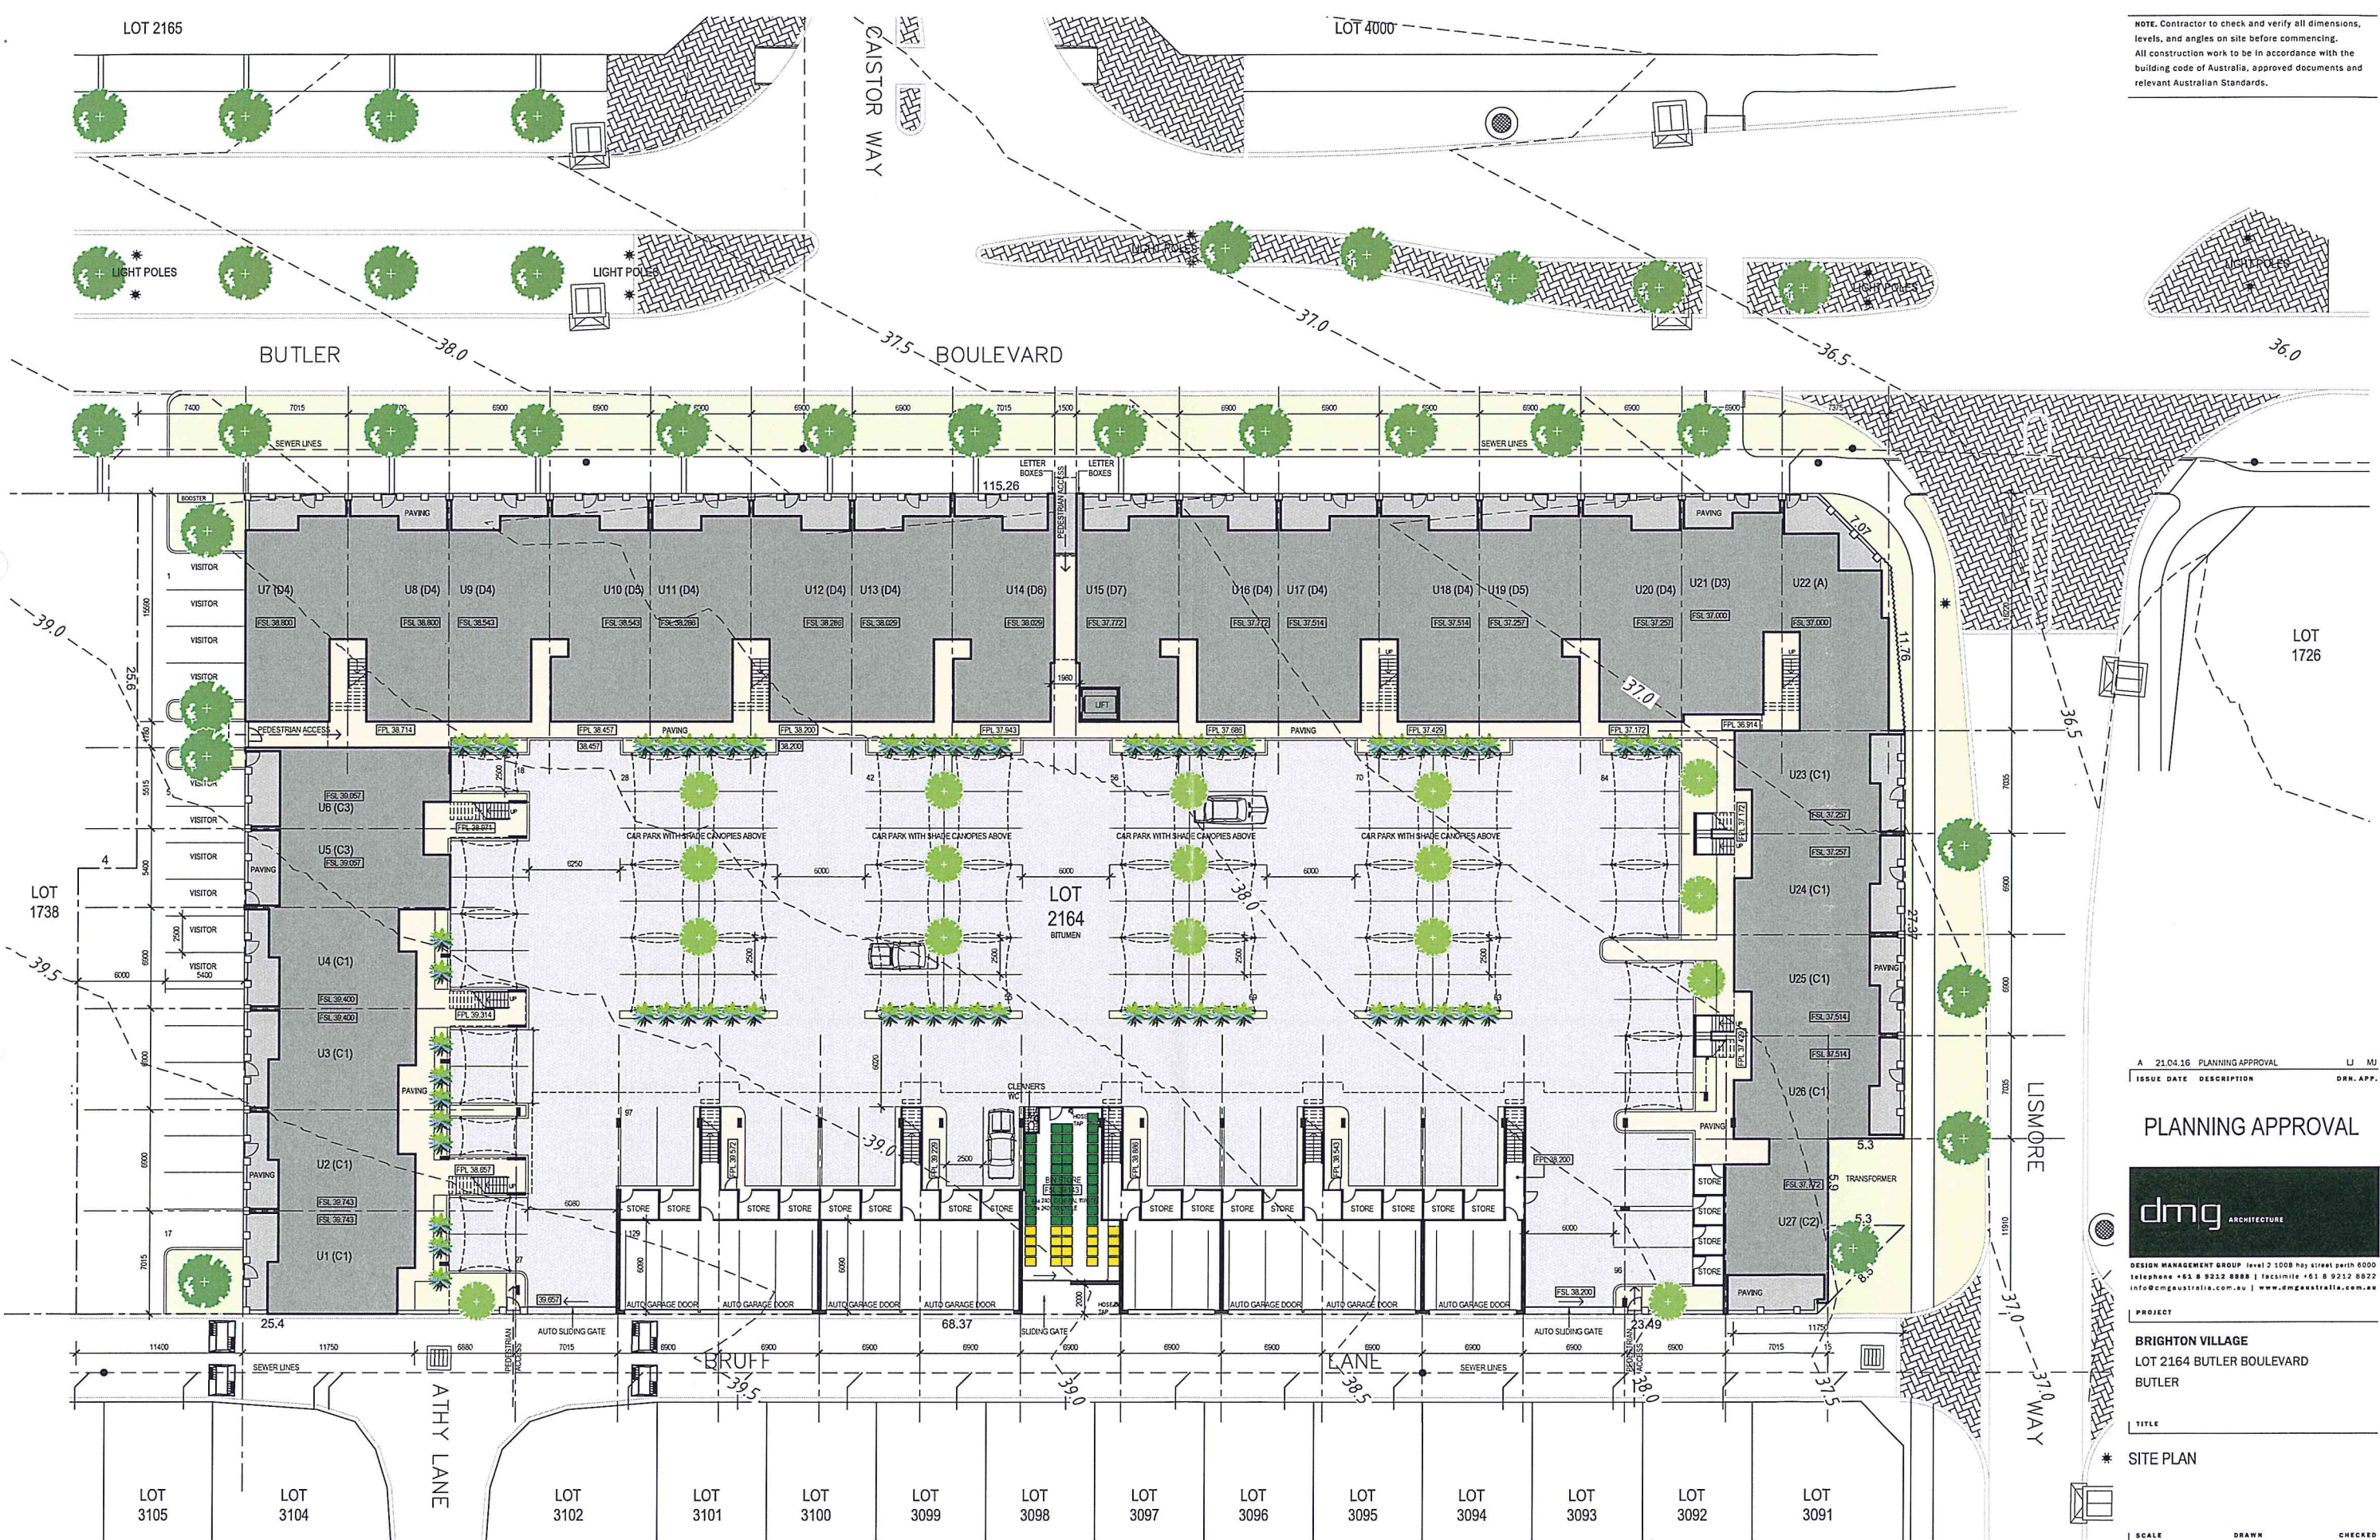

NOTE: Contractor to check and verify all dimensions, levels, and angles on site before commencing. All construction work to be in accordance with the building code of Australia, approved documents and relevant Australian Standards.

A	21.04.16	PLANNING APPROVAL	U	MJ
ISSUE DATE	DESCRIPTION			DRN. APP.

PLANNING APPROVAL



DESIGN MANAGEMENT GROUP Level 2 1008 Hay Street Perth 6000
Telephone +61 8 9212 8888 | Facsimile +61 8 9212 8822
info@dmgaustralia.com.au | www.dmgaustralia.com.au

PROJECT

BRIGHTON VILLAGE
LOT 2164 BUTLER BOULEVARD
BUTLER

TITLE

* SITE PLAN

SCALE	DRAWN	CHECKED
1:200 @ A1	UJ	MJ

PROJECT #	DRAWING #	ISSUE
15003	A01.03	A

COPYRIGHT: The copyright of these drawings and all parts thereof remain the property of design management group pty ltd.

NOTE: Contractor to check and verify all dimensions, levels, and angles on site before commencing.
All construction work to be in accordance with the building code of Australia, approved documents and relevant Australian Standards.



A 21.04.16 PLANNING APPROVAL U LA
ISSUE DATE DESCRIPTION DRN APP.

PLANNING APPROVAL



DESIGN MANAGEMENT GROUP level 2 1008 hay street perth 6000
telephone +61 8 9212 8888 | facsimile +61 8 9212 8822
info@dmgaustralia.com.au | www.dmgaustralia.com.au

PROJECT

BRIGHTON VILLAGE
LOT 2164 BUTLER BOULEVARD
BUTLER

TITLE

* GROUND FLOOR PLAN

SCALE DRAWN CHECKED
1:200@A1 LJ MJ

PROJECT # DRAWING # ISSUE


15003 A02.01 A

COPYRIGHT: The copyright of these drawings and all parts thereof remain the property of design management group pty ltd.



GROUND FLOOR PLAN
SCALE 1:200

NOTE: Contractor to check and verify all dimensions, levels, and angles on site before commencing.
All construction work to be in accordance with the building code of Australia, approved documents and relevant Australian Standards.

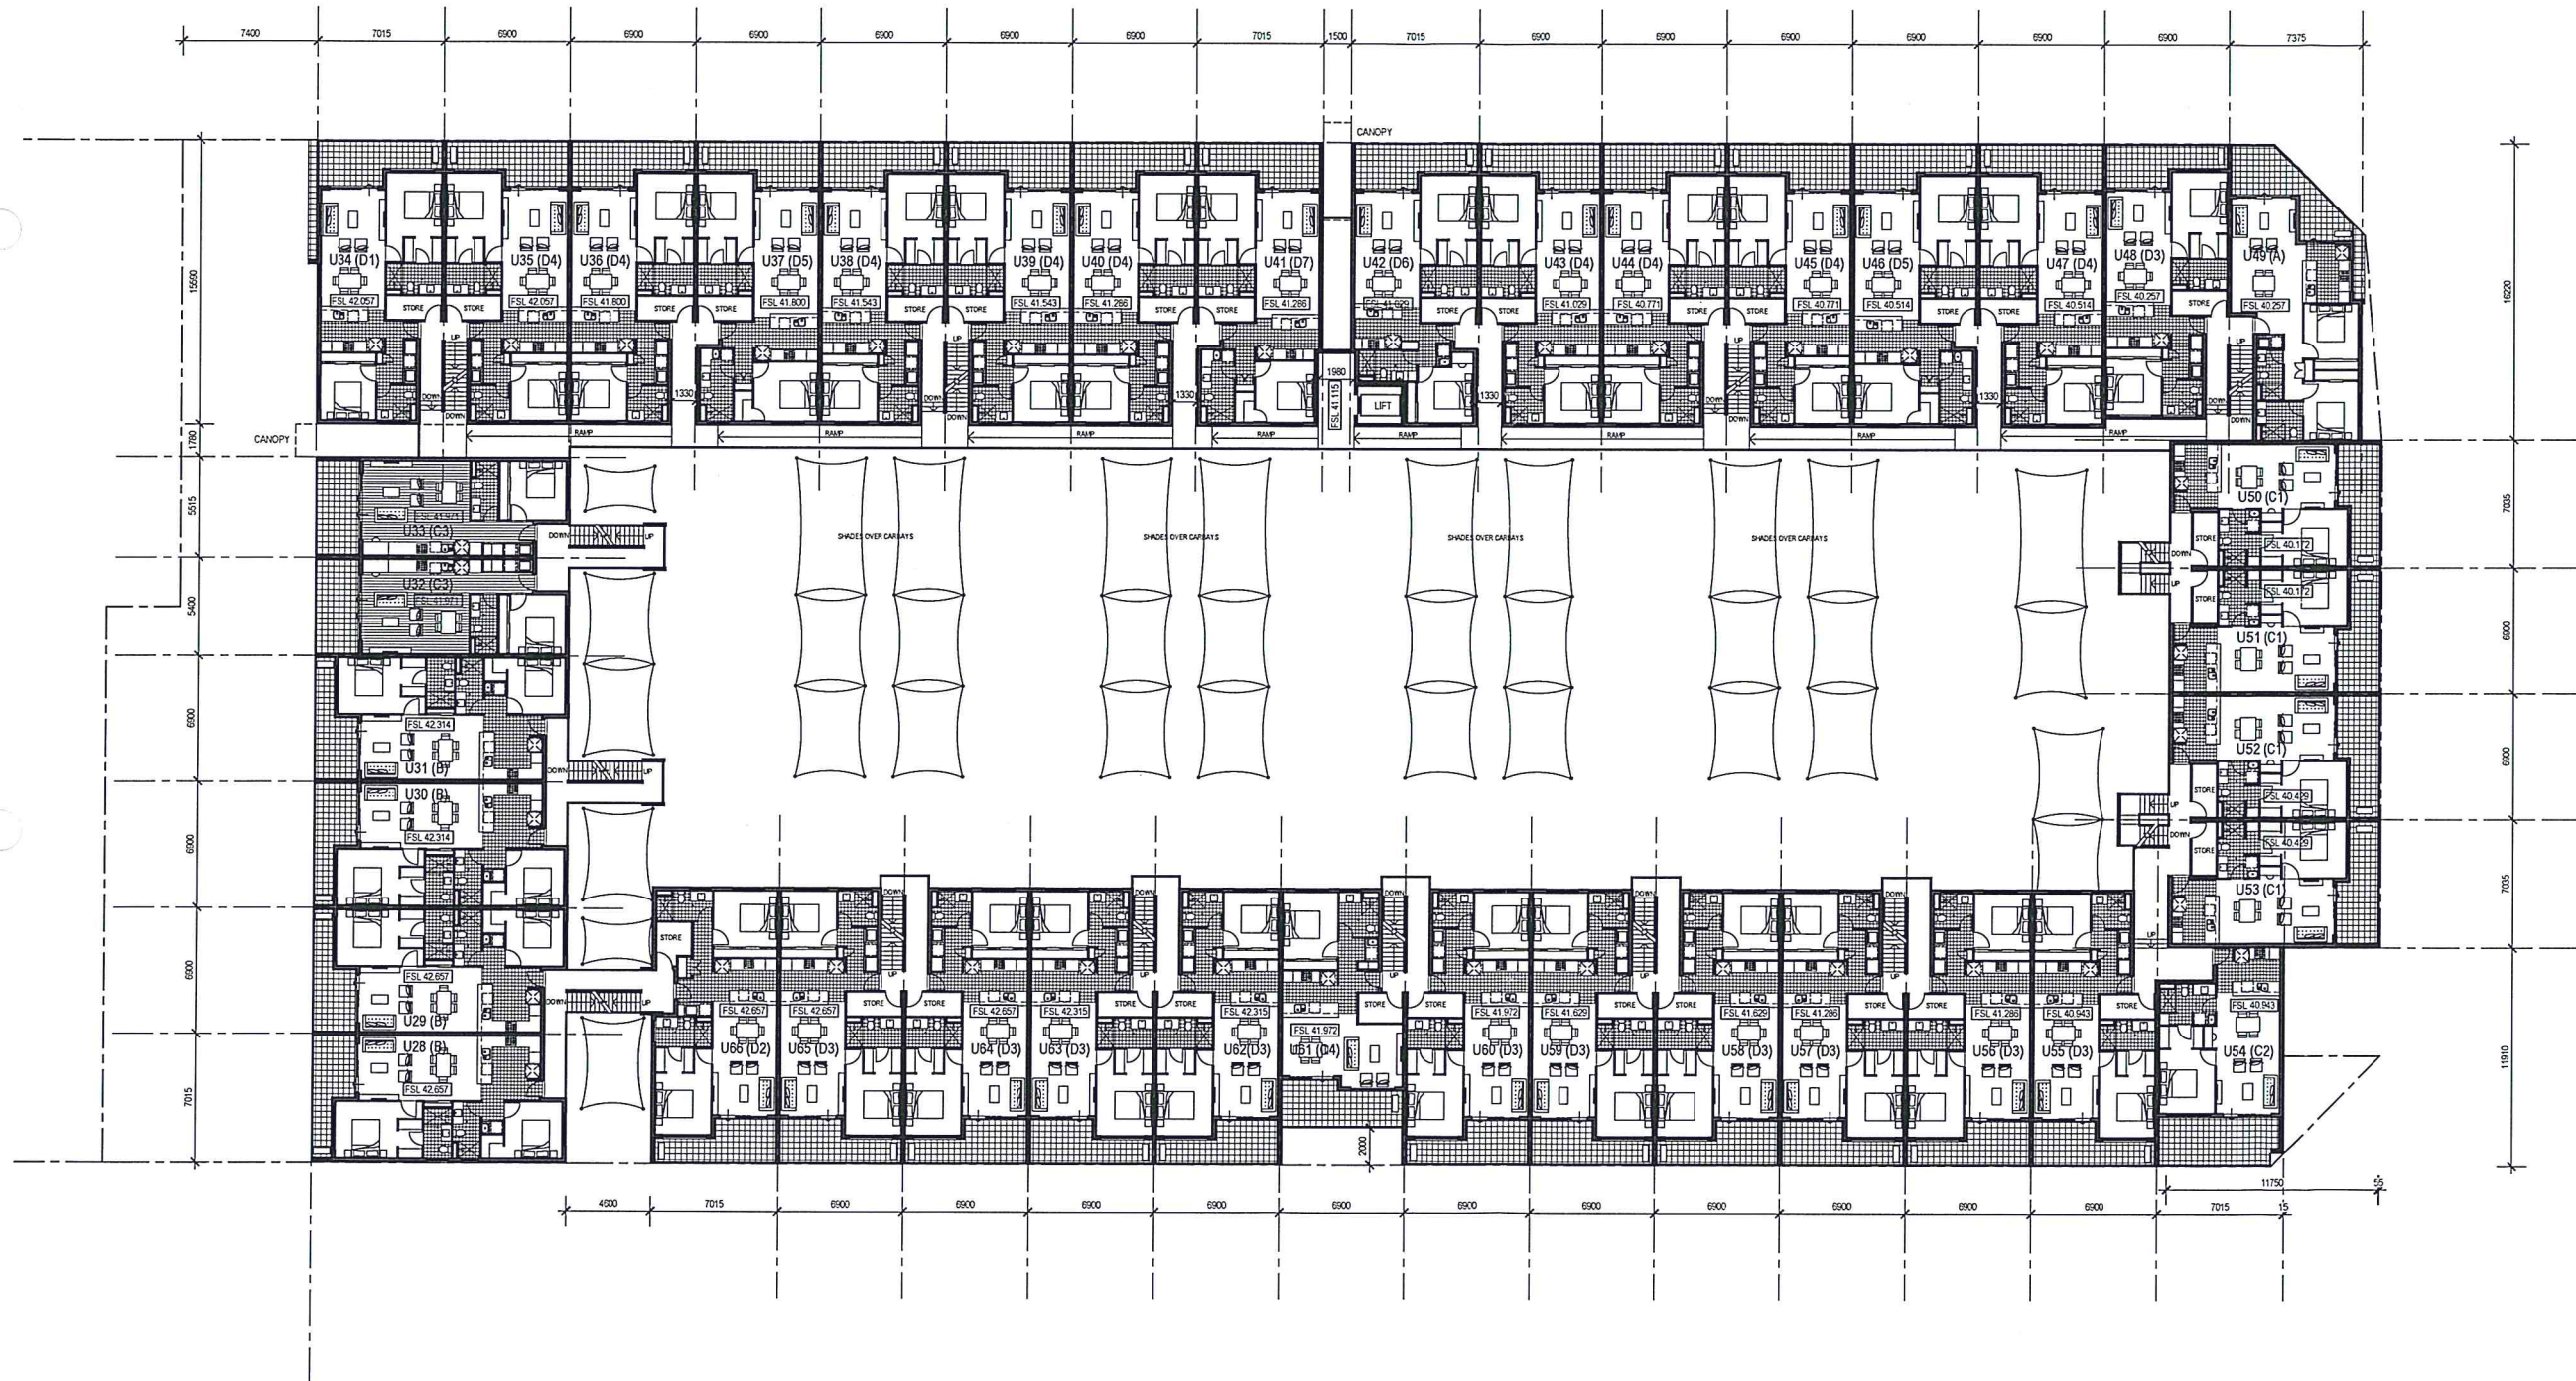

A 21.04.16 PLANNING APPROVAL U LA
ISSUE DATE DESCRIPTION DRN. APP.

PLANNING APPROVAL



DESIGN MANAGEMENT GROUP Level 2 1008 Hay Street Perth 6000
Telephone +61 8 9212 8888 | Facsimile +61 8 9212 8822
info@dmgaustralia.com.au | www.dmgaustralia.com.au

PROJECT

BRIGHTON VILLAGE
LOT 2164 BUTLER BOULEVARD
BUTLER

TITLE

FIRST FLOOR PLAN

SCALE DRAWN CHECKED
1:200 @ A1 LJ MJ


PROJECT # DRAWING # ISSUE
15003 A02.02 A

COPYRIGHT: The copyright of these drawings and all parts thereof remain the property of design management group pty ltd.




FIRST FLOOR PLAN
SCALE 1:200

NOTE: Contractor to check and verify all dimensions, levels, and angles on site before commencing.
All construction work to be in accordance with the building code of Australia, approved documents and relevant Australian Standards.

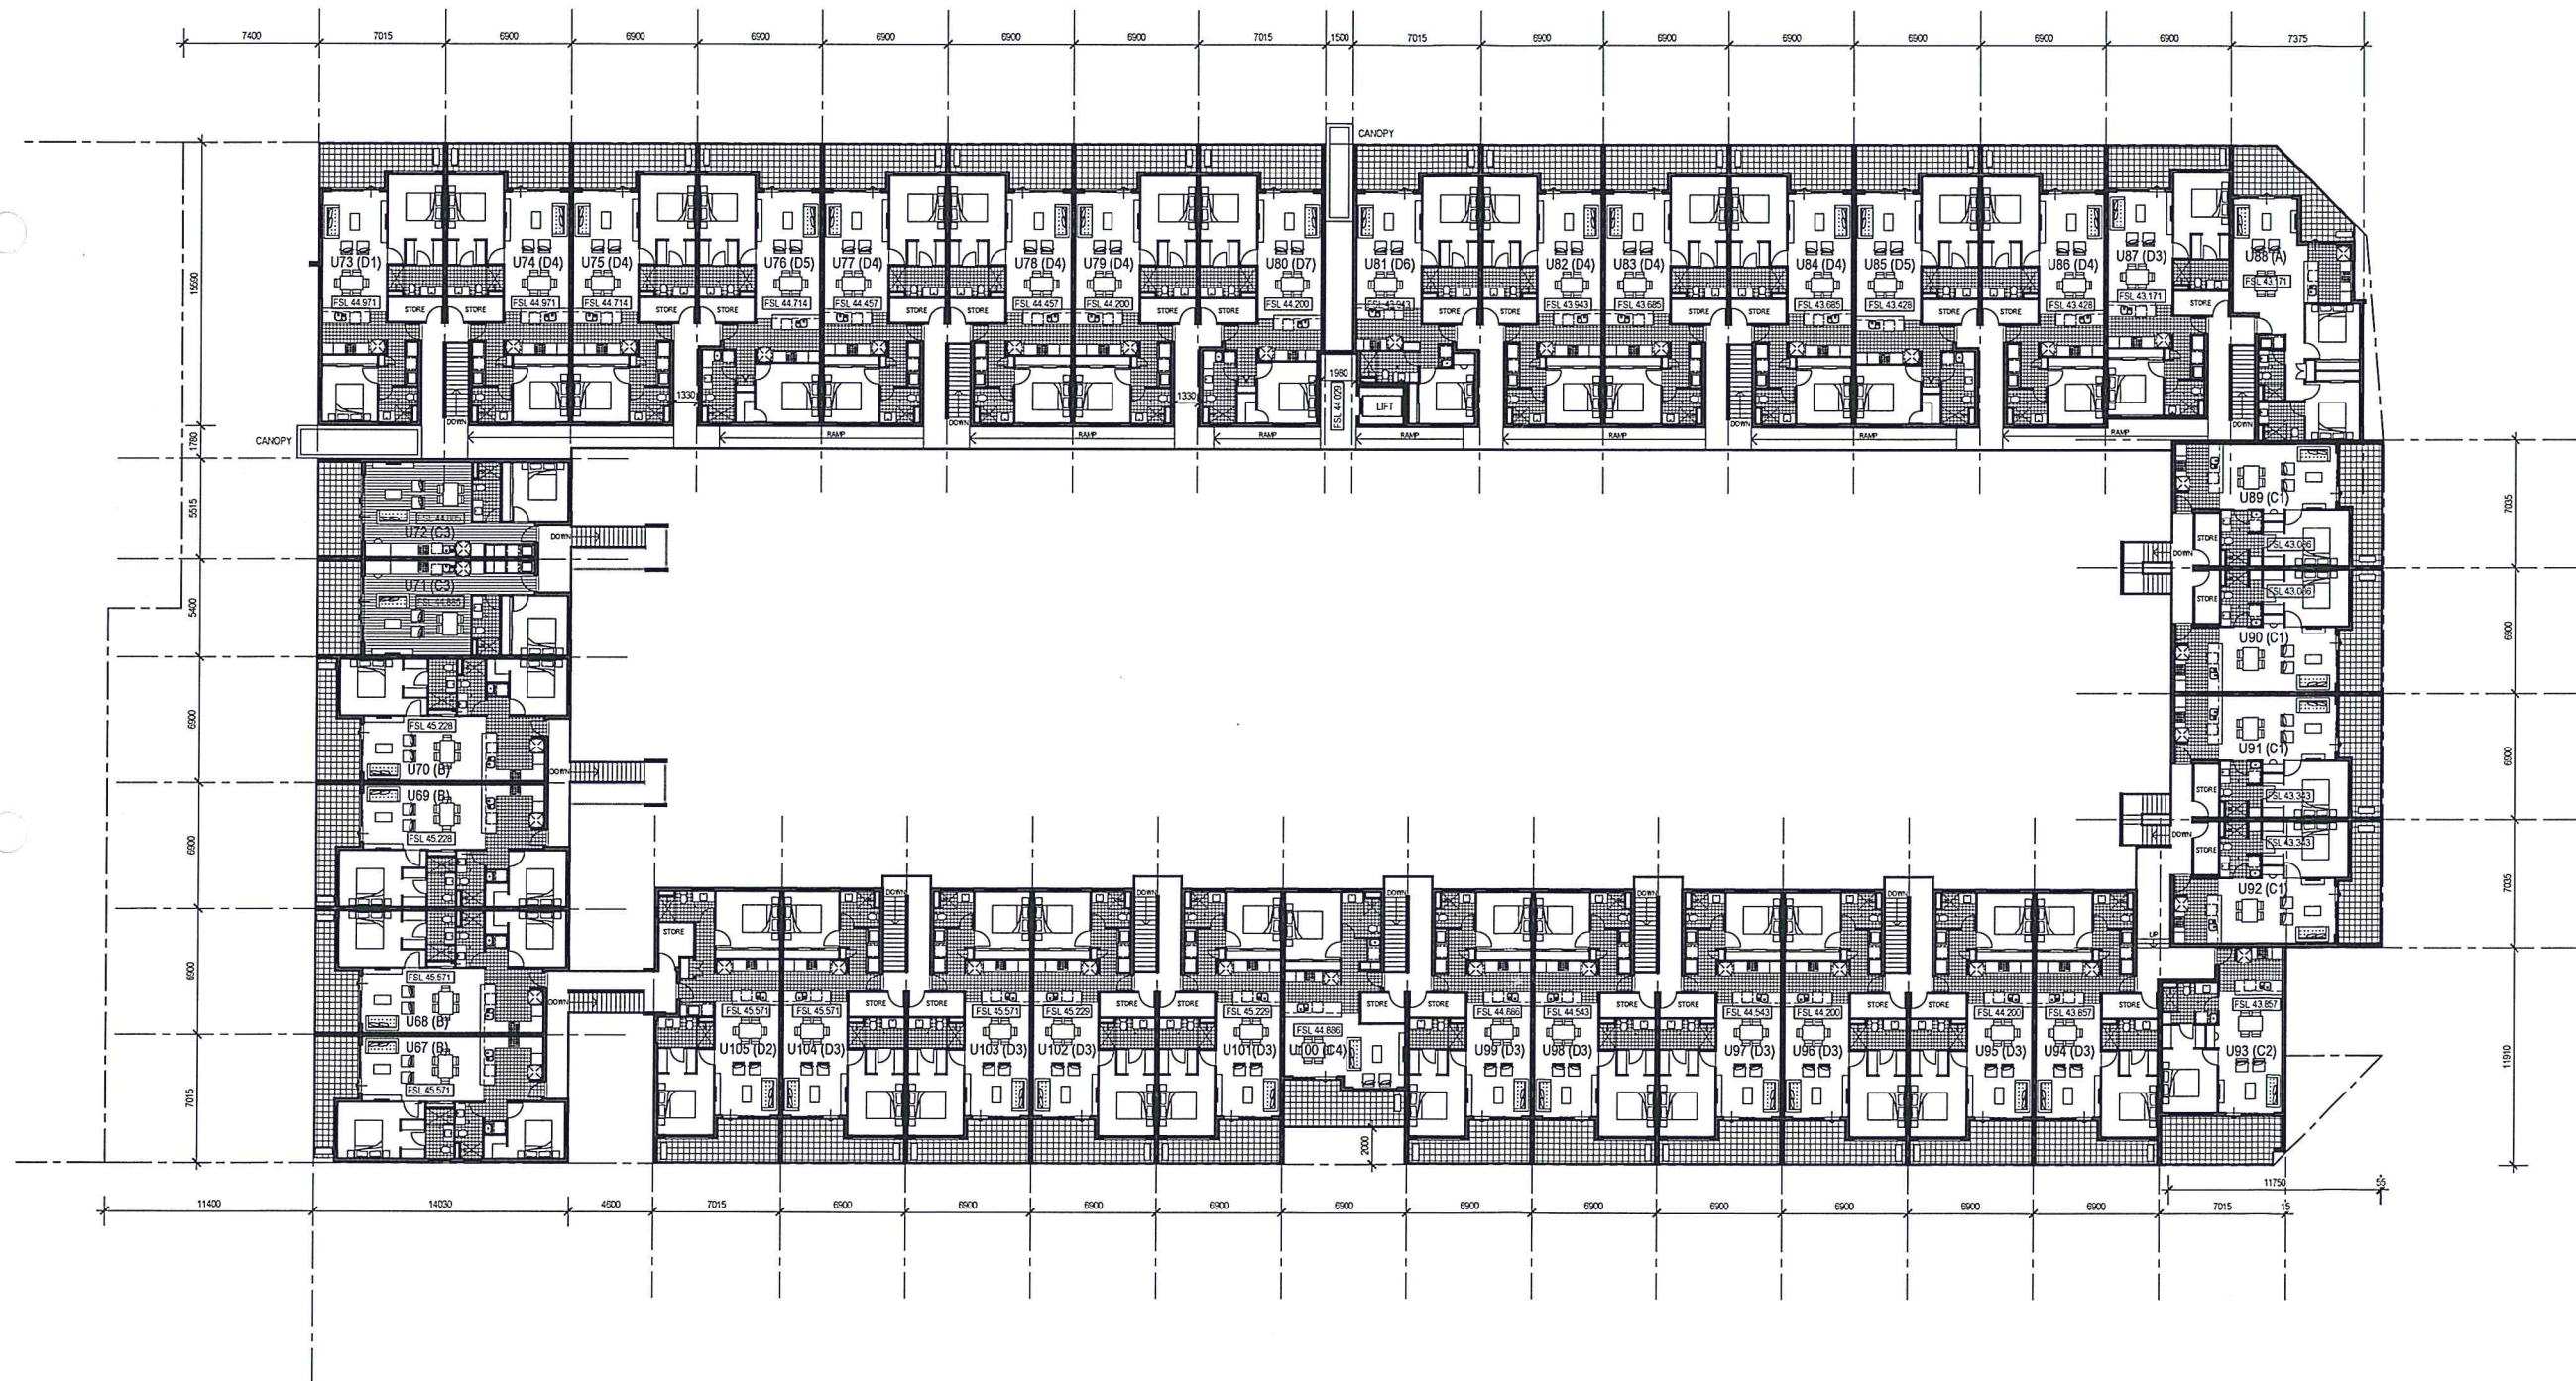

A 21.04.16 PLANNING APPROVAL U LA
ISSUE DATE DESCRIPTION DRN. APP.

PLANNING APPROVAL

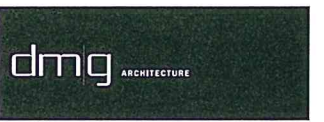

DESIGN MANAGEMENT GROUP level 2 1008 Hay Street Perth 6000
telephone +61 8 9212 8888 | facsimile +61 8 9212 8822
info@dmgaustralia.com.au | www.dmgaustralia.com.au

PROJECT

BRIGHTON VILLAGE
LOT 2164 BUTLER BOULEVARD
BUTLER

TITLE

SECOND FLOOR PLAN

SCALE DRAWN CHECKED
1:200@A1 LJ MJ





PROJECT # DRAWING # ISSUE
15003 A02.03 A

COPYRIGHT: The copyright of these drawings and all parts thereof remain the property of design management group pty ltd.



SECOND FLOOR PLAN
SCALE 1:200

NOTE: Contractor to check and verify all dimensions, levels, and angles on site before commencing. All construction work to be in accordance with the building code of Australia, approved documents and relevant Australian Standards.

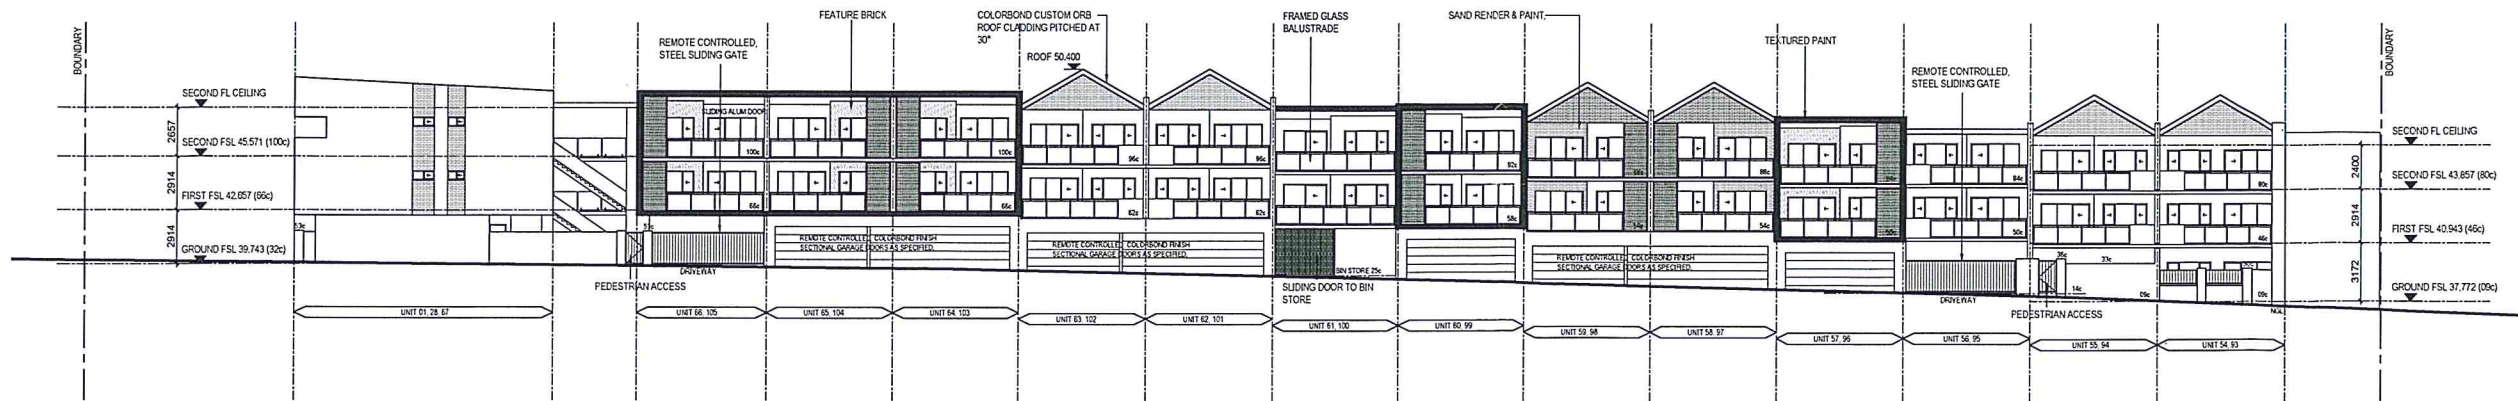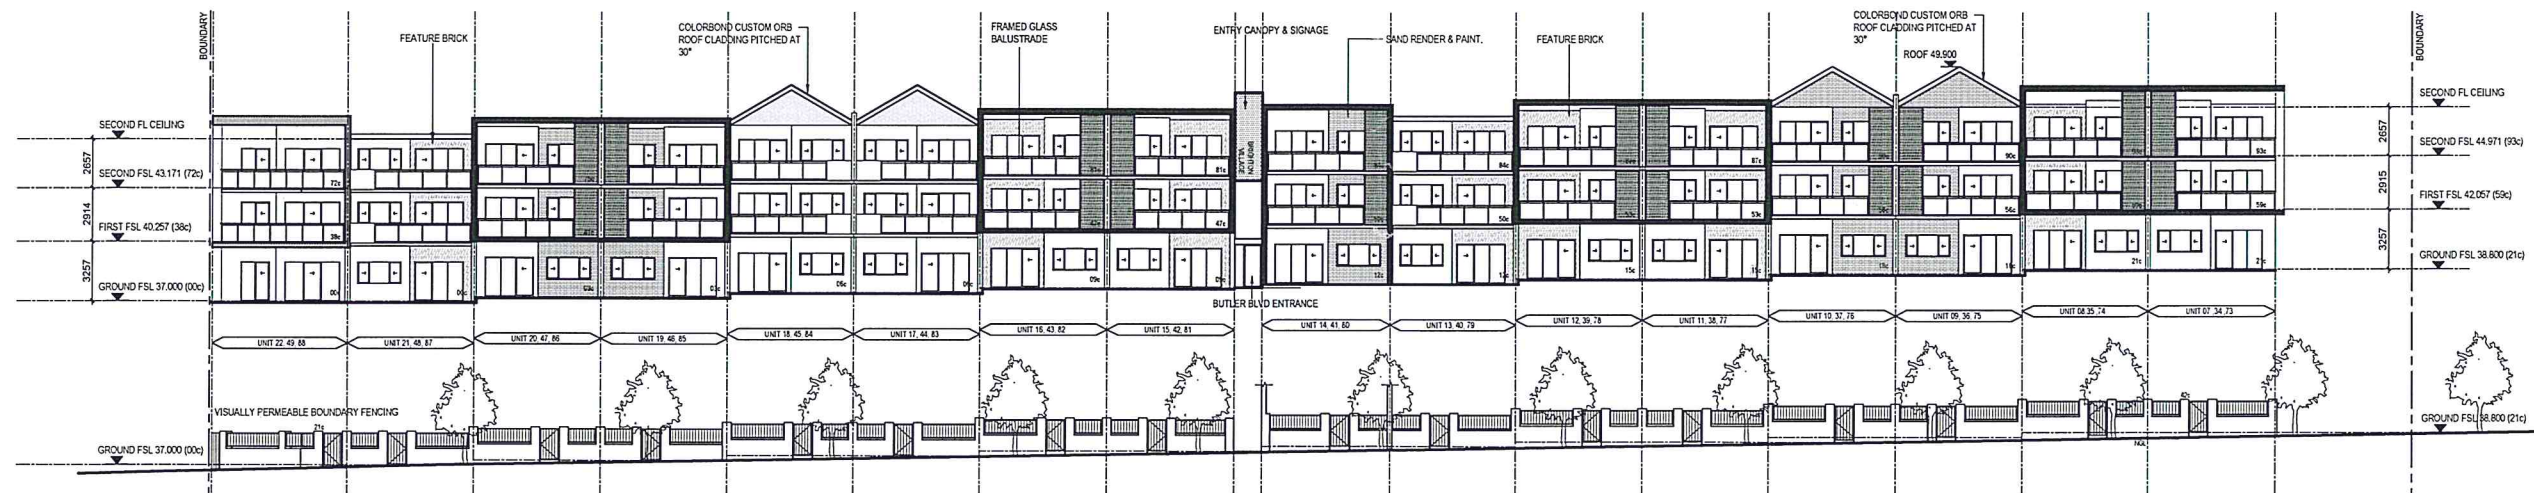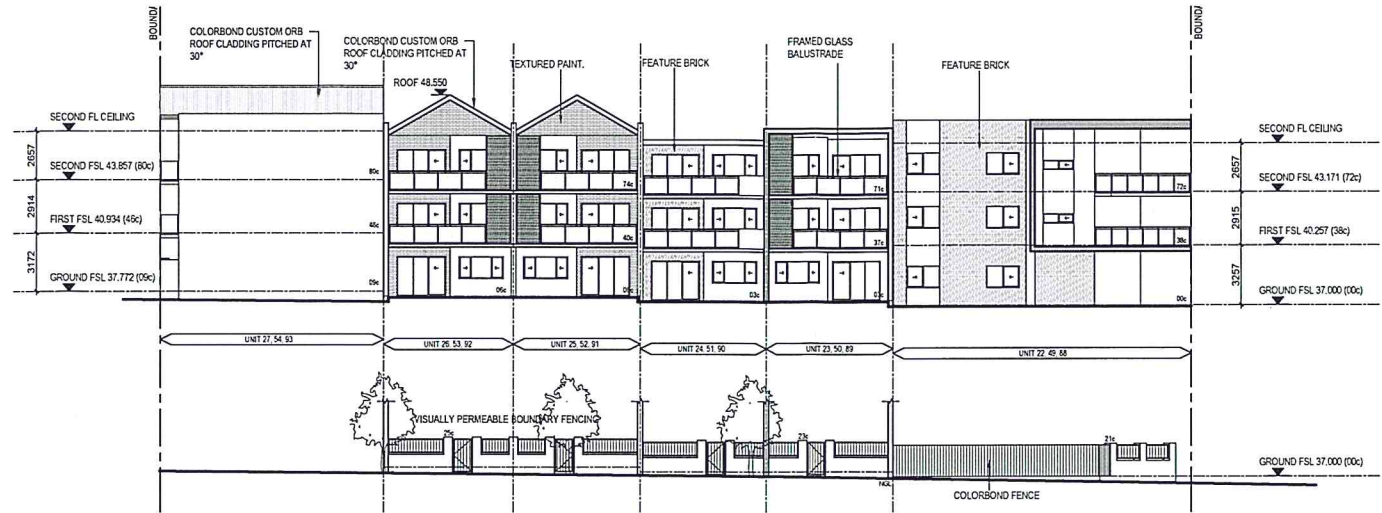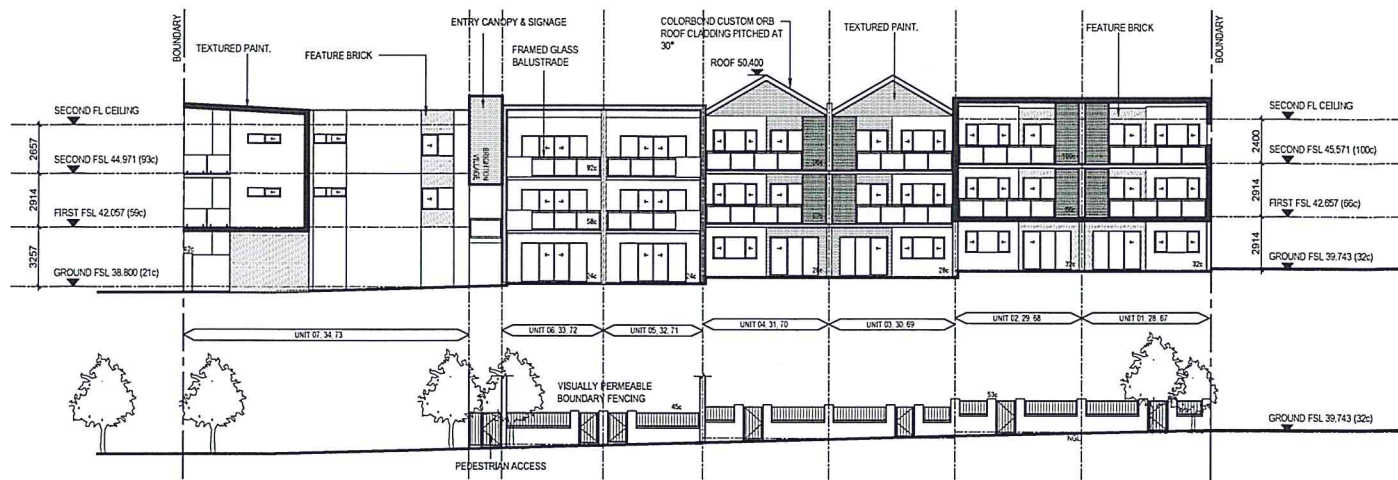

A 21.04.16 PLANNING APPROVAL U LA
ISSUE DATE DESCRIPTION DRN APP.

PLANNING APPROVAL



DESIGN MANAGEMENT GROUP level 2 100B hay street perth 6000
telephone +61 8 9212 8888 | facsimile +61 8 9212 8822
info@dmgaustralia.com.au | www.dmgaustralia.com.au

PROJECT

BRIGHTON VILLAGE
LOT 2164 BUTLER BOULEVARD
BUTLER


TITLE

ELEVATIONS

SCALE DRAWN CHECKED
1:200 @ A1 LJ MJ

PROJECT # DRAWING # ISSUE
15003 A04.01 A

COPYRIGHT: The copyright of these drawings and all parts thereof remain the property of design management group pty ltd.

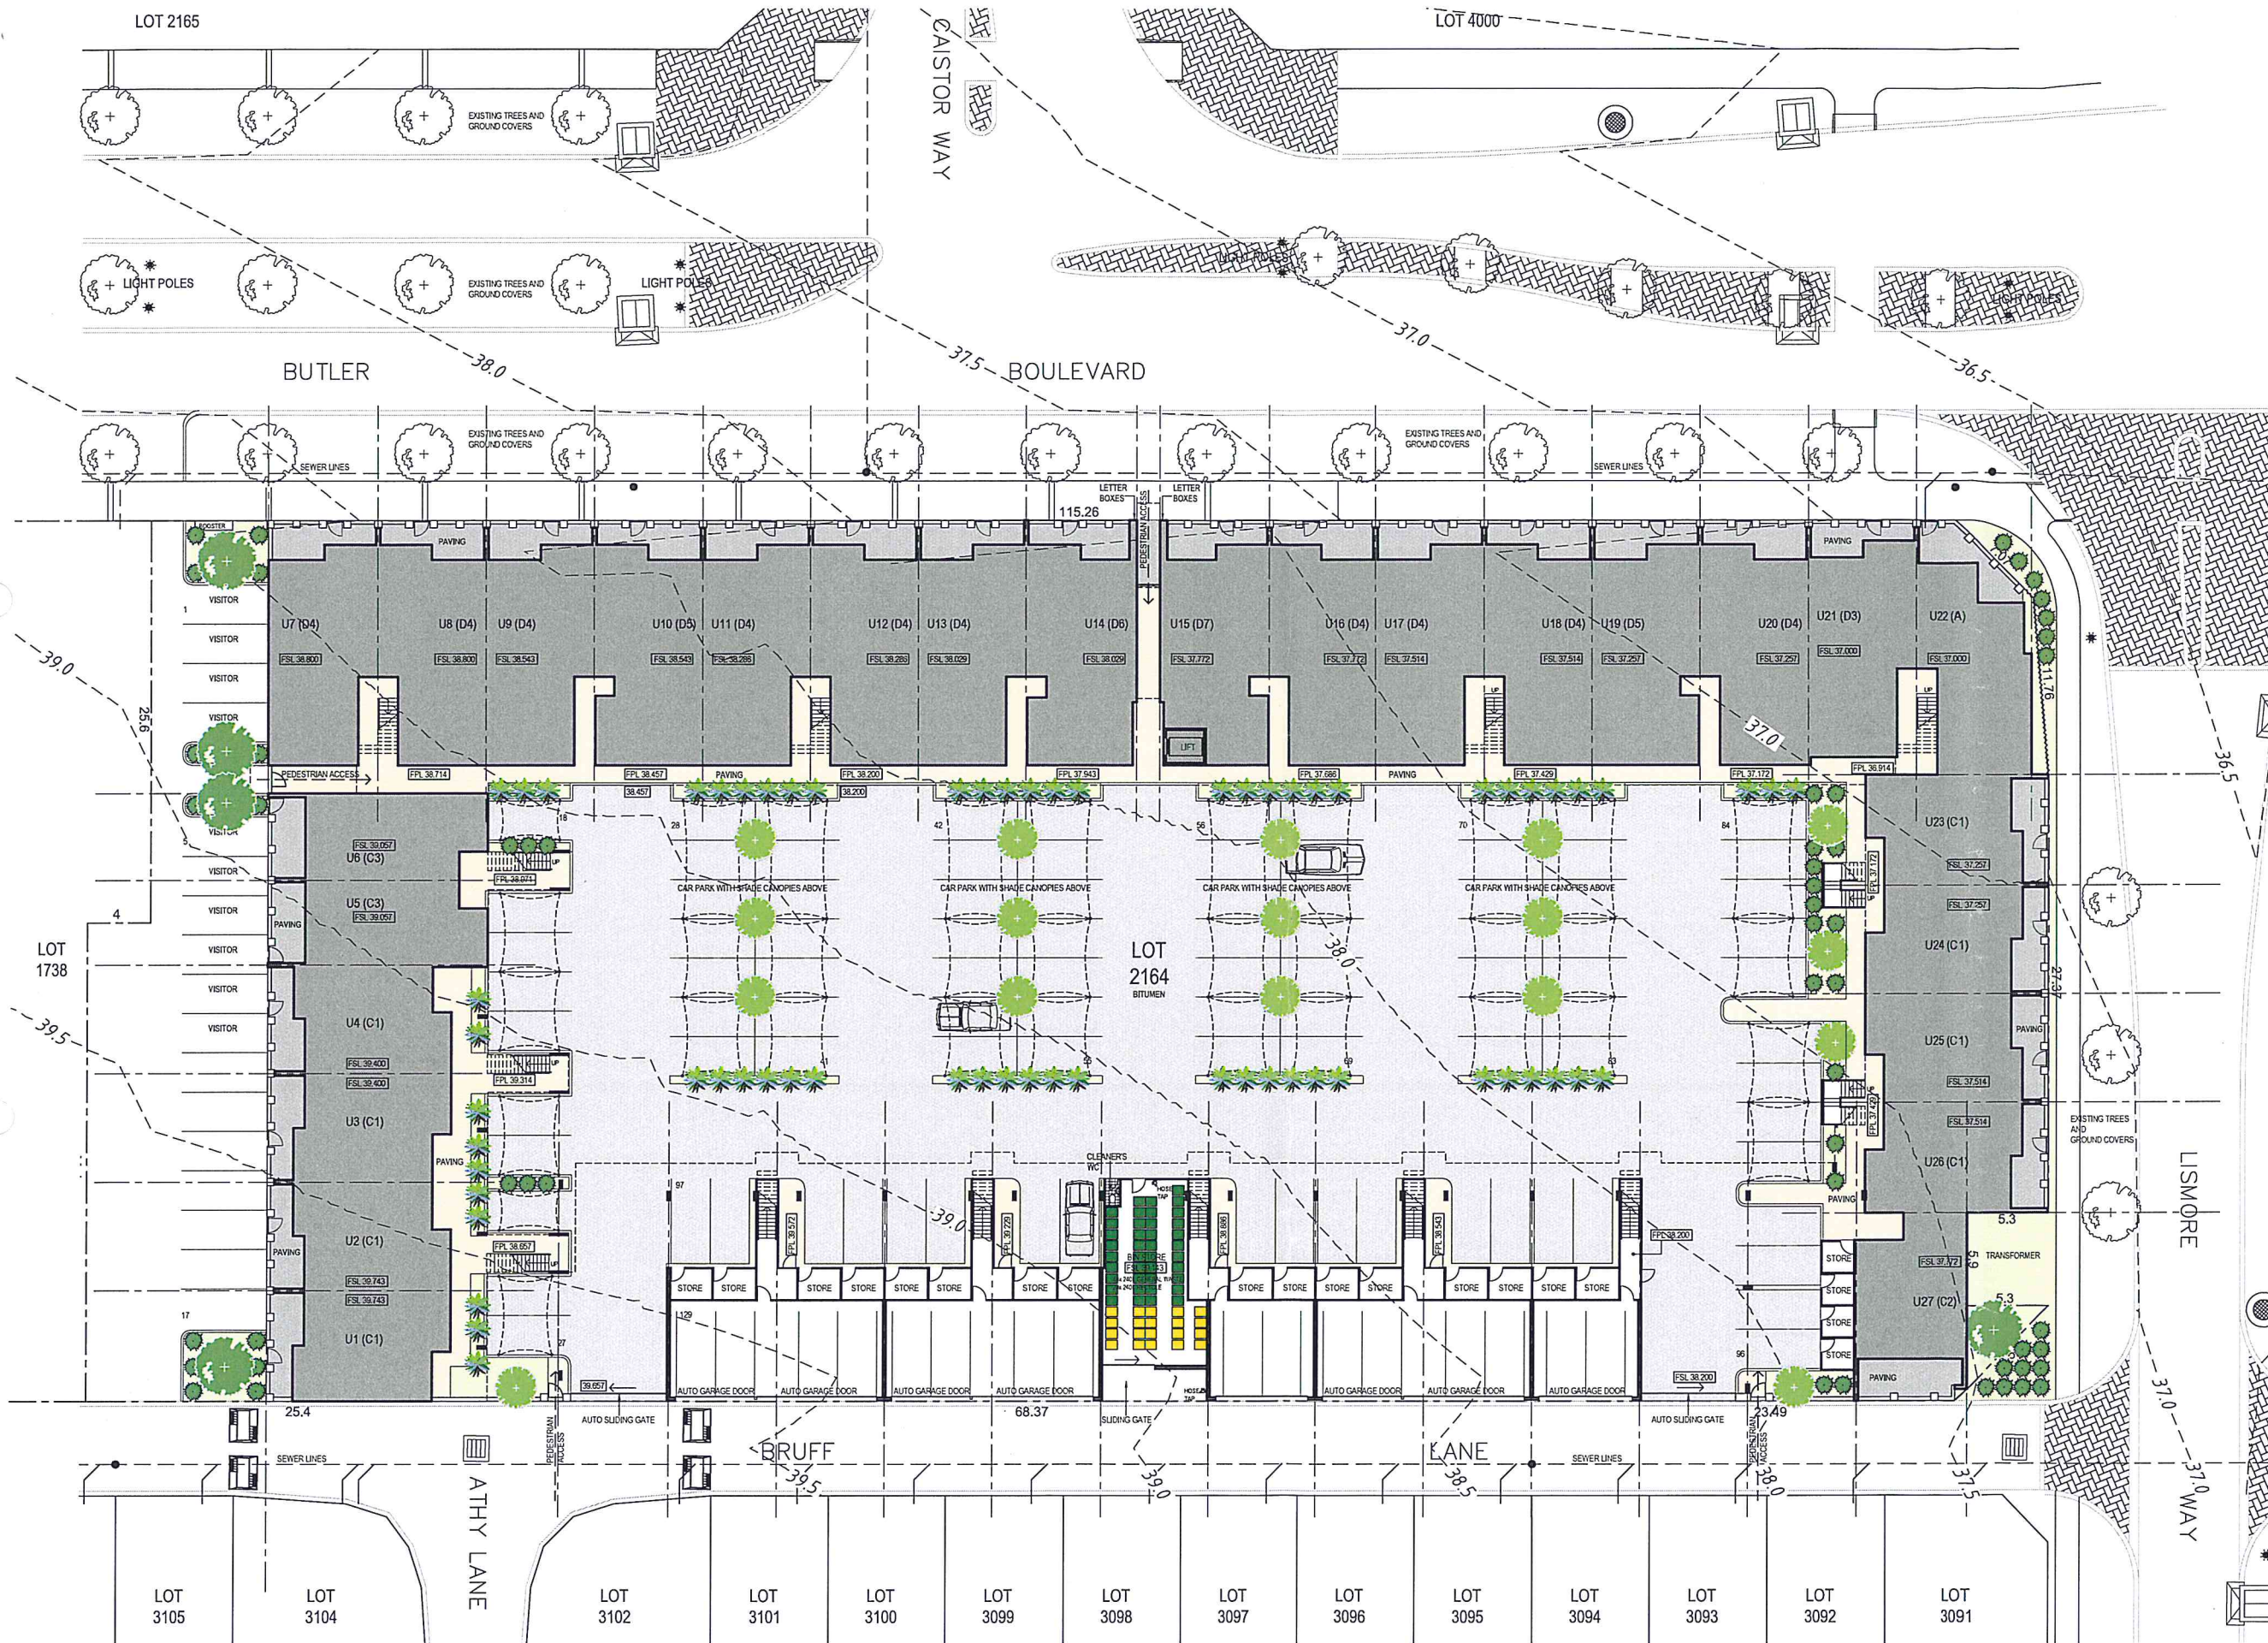

NOTE: Contractor to check and verify all dimensions, levels, and angles on site before commencing. All construction work to be in accordance with the building code of Australia, approved documents and relevant Australian Standards.

PLANT SCHEDULE

- EXISTING TREES
- NEW 200LT STREET TREE
AGONIS FLEXUOSA - WA PEPPERMINT
- NEW 200LT TREE
PYRUS USSURIENSIS - MANCHURIAN PEAR
- NEW PLANT
ACANTHUS SUMMER BLUE (350M)
SIZE 200mm
- NEW GROUND COVERS
WESTRINGIA ZENK COASTAL ROSEMARY (350M)
SIZE 200mm

NOTE:
EXPOSED GROUND TO BE COVERED WITH MULCH.

A	21.04.16	PLANNING APPROVAL	U	MJ
ISSUE DATE	DESCRIPTION			DRN. APP.

PLANNING APPROVAL

dmg ARCHITECTURE

DESIGN MANAGEMENT GROUP | level 2 1008 hay street path 6000
telephone +61 8 9212 8888 | facsimile +61 8 9212 8822
info@dmgaustralia.com.au | www.dmgaustralia.com.au

PROJECT
BRIGHTON VILLAGE
LOT 2164 BUTLER BOULEVARD
BUTLER

TITLE
*** LANDSCAPE PLAN**

SCALE	DRAWN	CHECKED
1:200 @ A1	LJ	MJ

PROJECT #	DRAWING #	ISSUE
15003	A01.04	A

COPYRIGHT: The copyright of these drawings and all parts thereof remain the property of design management group pty ltd.