

PROPOSED CHILD CARE FACILITY (100 CHILDREN)

ADDRESS : LOT 3045 (HN 1), CNR BUTLER BLVD & LAMPETER ROAD, BUTLER WA

MSA PROJECT NUMBER: 7954

SHEET N°	TITLE
1.	COVER PAGE
2.	EXISTING LOCATION PLAN
3.	DEVELOPED LOCATION PLAN
4.	EXISTING SURVEY
5.	SITE PLAN
6.	ELEVATIONS & SECTION
7.	ROOF PLAN
8.	LANDSCAPE PLAN
9.	3D VIEWS





PROPOSED CHILD CARE FACILITY (100 CHILDREN)

ADDRESS : LOT 3045 (HN 1), CNR BUTLER BLVD & LAMPETER ROAD, BUTLER WA


BY : VEND PROPERTY FOR: SUMMERBREEZE DEVELOPMENTS P/L

PROJECT No 7954
SKETCH No SK012
SHEET No 2
SCALE 1 : 500 @ A1
DATE SEPTEMBER 2016



Suite 2, Ground Floor, 437 Roberts Rd,
Subiaco, Western Australia 6008.
t : (08) 9381 8511.
e: msa@meyershircore.com.au.
w: www.meyershircore.com.au

© Meyer Shircore
& Associates
ACN 115 189 216

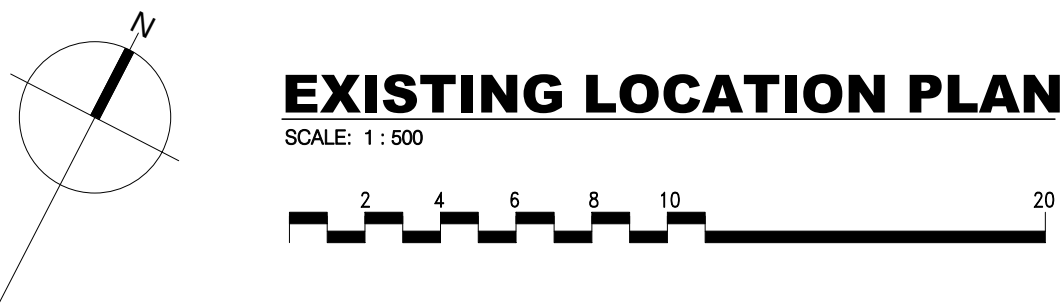

EXISTING LOCATION PLAN

SCALE: 1: 500



PROPOSED CHILD CARE FACILITY (100 CHILDREN)

ADDRESS : LOT 3045 (HN 1), CNR BUTLER BLVD & LAMPETER ROAD, BUTLER WA


BY : VEND PROPERTY FOR: SUMMERBREEZE DEVELOPMENTS P/L

PROJECT No 7954
SKETCH No SK012
SHEET No 3
SCALE 1 : 500 @ A1
DATE SEPTEMBER 2016



Suite 2, Ground Floor, 437 Roberts Rd,
Subiaco, Western Australia 6008.
t : (08) 9381 8511.
e: msa@meyershircore.com.au.
w: www.meyershircore.com.au

© Meyer Shircore
& Associates
ACN 115 189 216

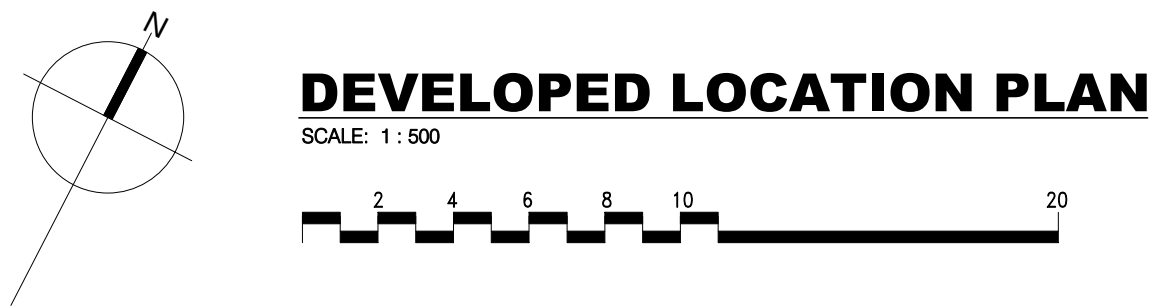

DEVELOPED LOCATION PLAN

SCALE: 1 : 500

PROPOSED CHILD CARE FACILITY (100 CHILDREN)

ADDRESS : LOT 3045 (HN 1), CNR BUTLER BLVD & LAMPETER ROAD, BUTLER WA


BY : VEND PROPERTY FOR: SUMMERBREEZE DEVELOPMENTS P/L

PROJECT No 7954
SKETCH No SK012
SHEET No 4
SCALE 1 : 200 @ A1
DATE SEPTEMBER 2016



Suite 2, Ground Floor, 437 Roberts Rd,
Subiaco, Western Australia 6008.
t : (08) 9381 8511.
e: msa@meyershircore.com.au.
w: www.meyershircore.com.au

© Meyer Shircore
& Associates
ACN 115 189 216


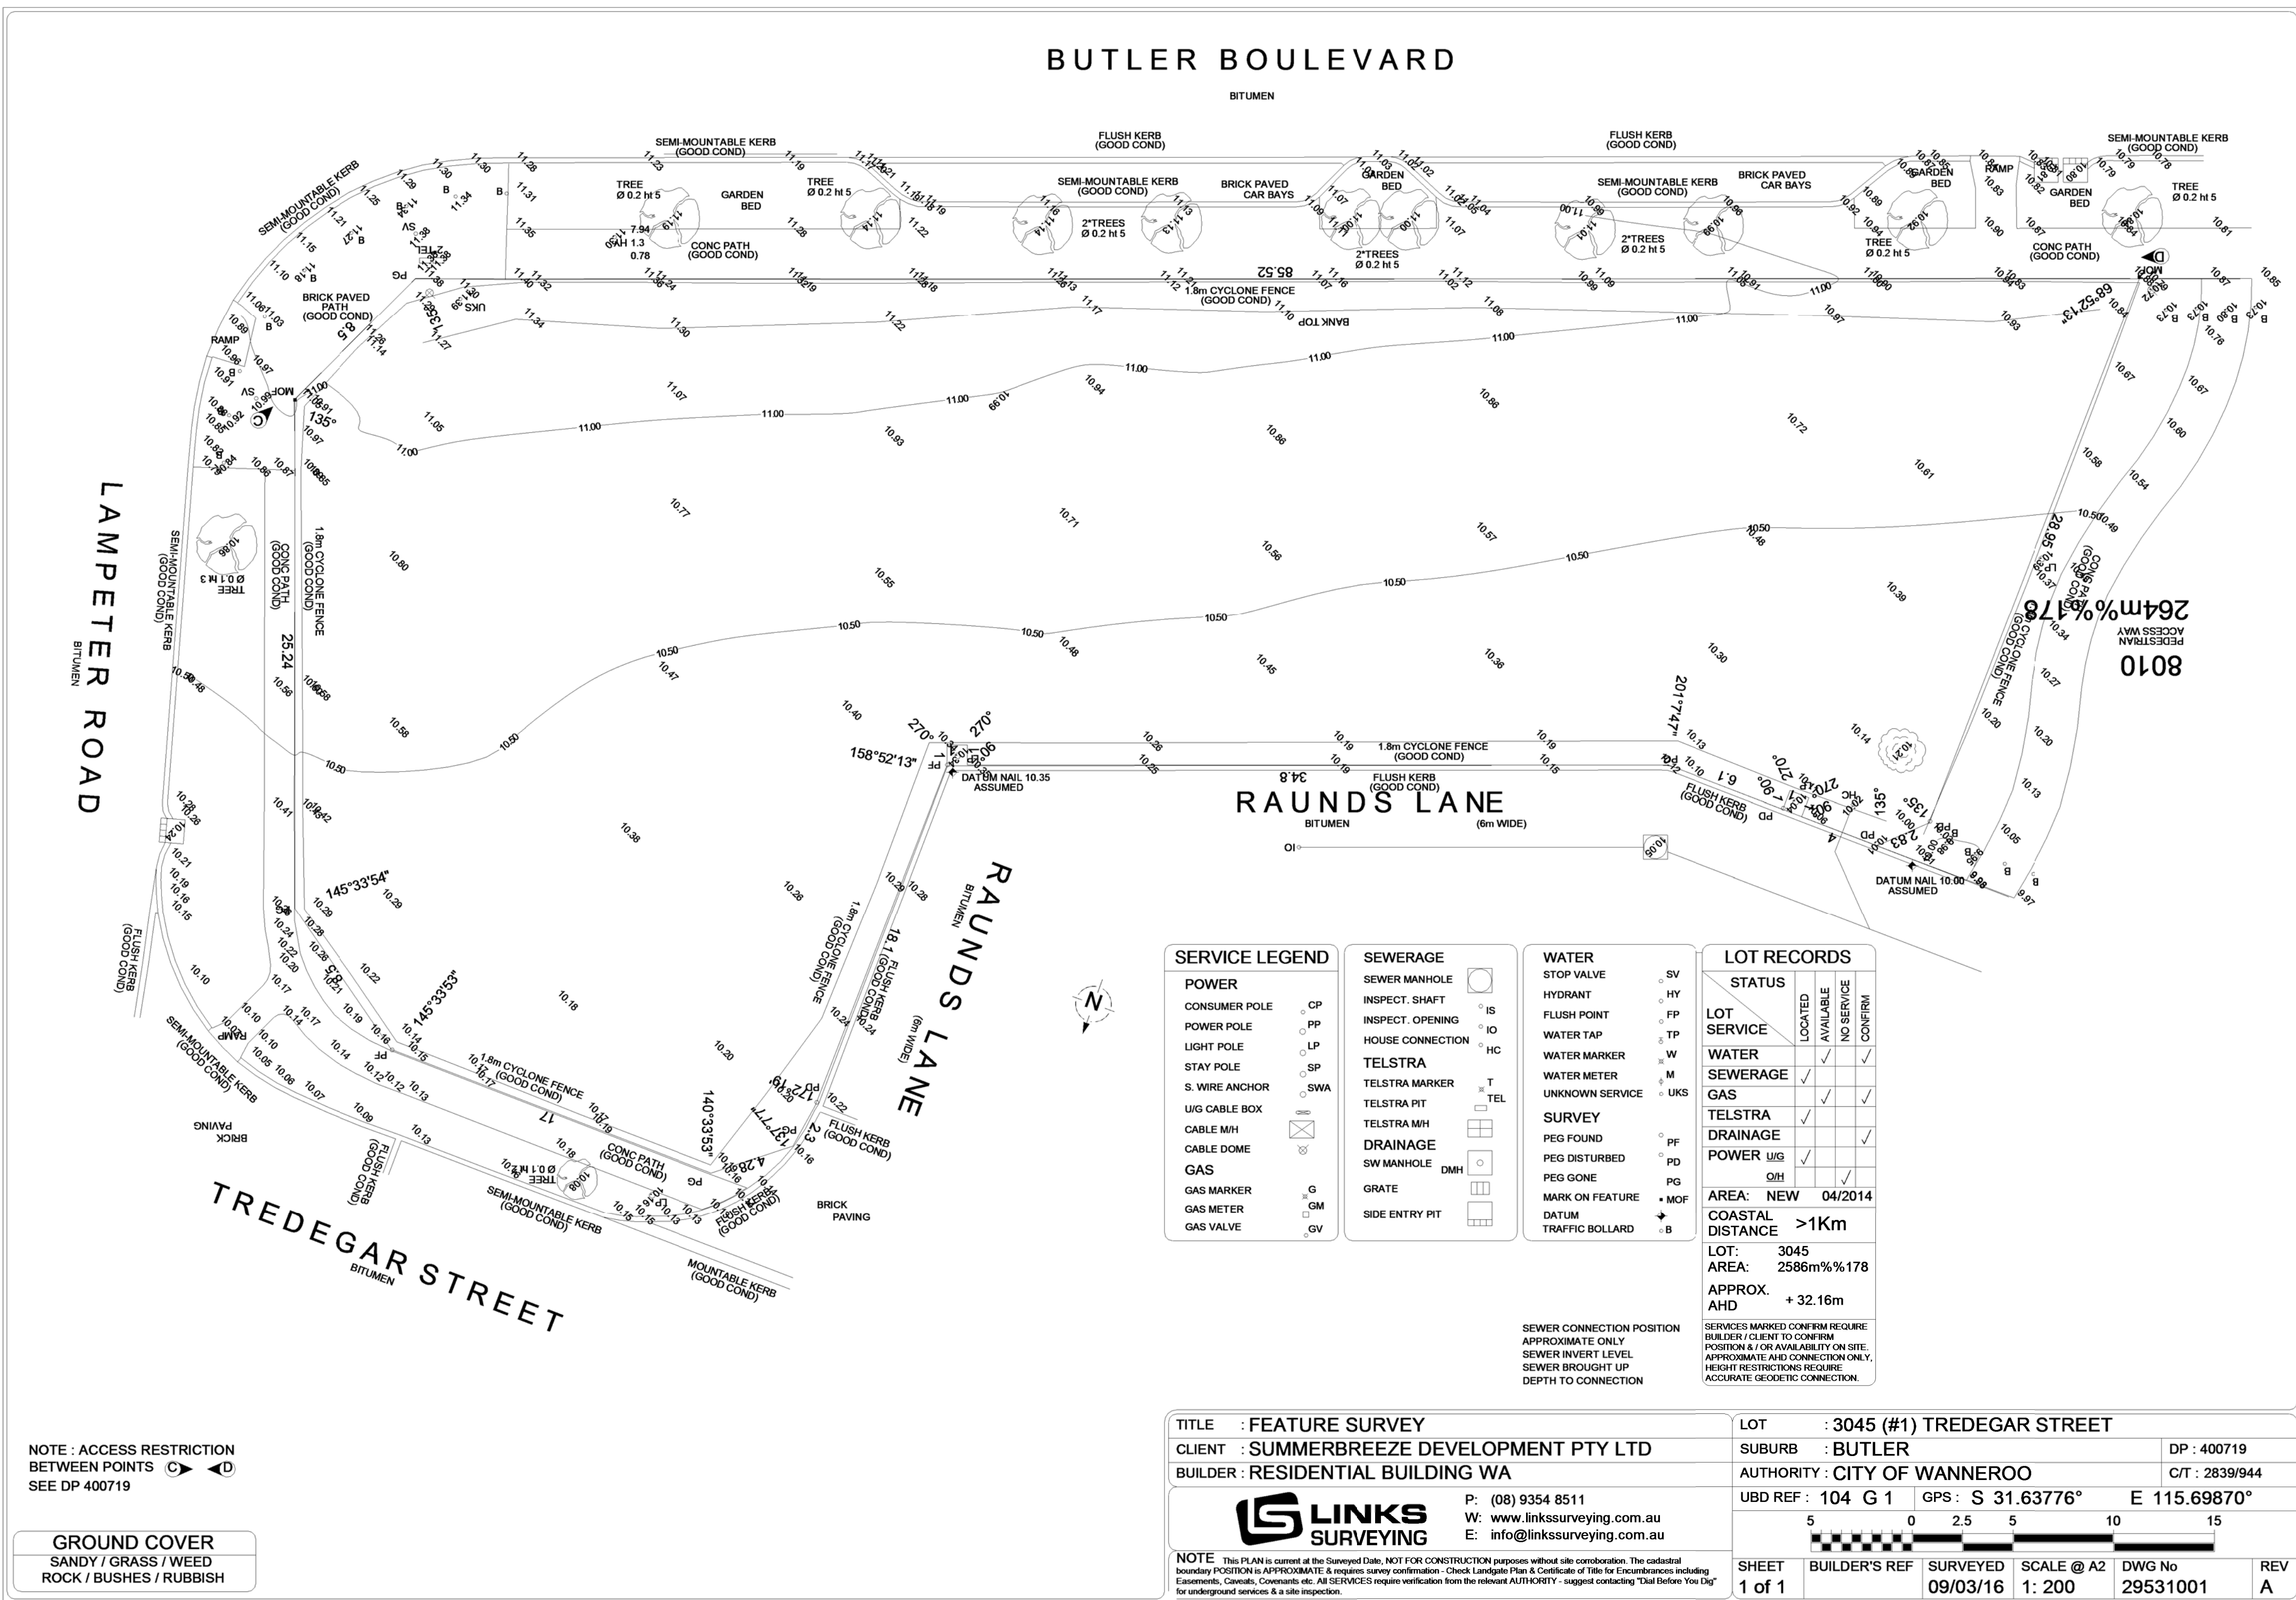



NOTE : ACCESS RESTRICTION
BETWEEN POINTS
SEE DP 400719

GROUND COVER
SANDY / GRASS / WEED
ROCK / BUSHES / RUBBISH

EXISTING SURVEY

SCALE: 1 : 200

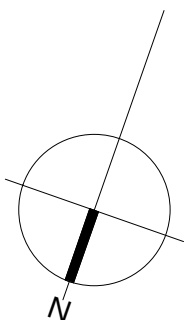 

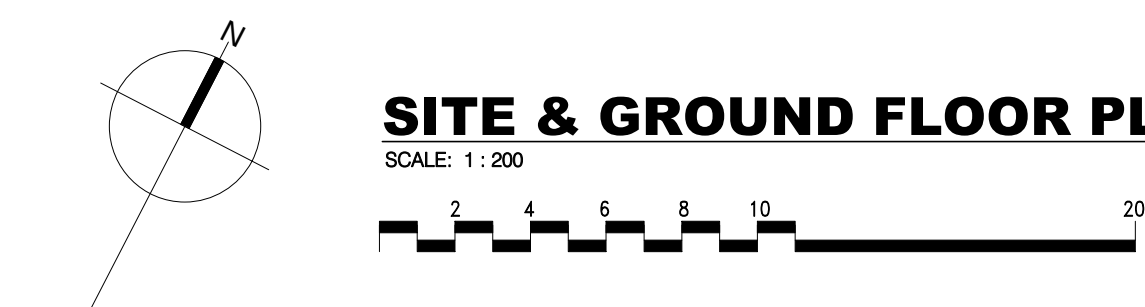

SCALE: 1 : 200

Landscaping

A. Hard Landscaping
Defined as paved walkways either open or covered.

B. Soft Landscaping
Defined as vegetative landscaping.

Gross Floor Area - GFA

A. All Floor Areas on this plan are shown as GROSS FLOOR AREA.
Unless otherwise noted as Net Floor Area

B. Definition of Gross Floor Area is defined as:

- i. GROSS FLOOR AREA OF TENANCY:
Gross Floor Area of an individual Tenancy is defined as the area contained between the center line of common exterior walls and the outside edge of external walls.
- ii. GROSS FLOOR AREA OF A BUILDING:
Gross Floor Area of a Building is defined as the total area contained between the outside edge of external walls


Net Floor Area - NFA

A. Net Floor Area of a Tenancy on this plan is defined as the area between external area or tenancy dividing walls.


This area is inclusive of voids if the voids are exclusive to the Tenancy.




BY : VEND PROPERTY FOR: SUMMERBREEZE DEVELOPMENTS P/L

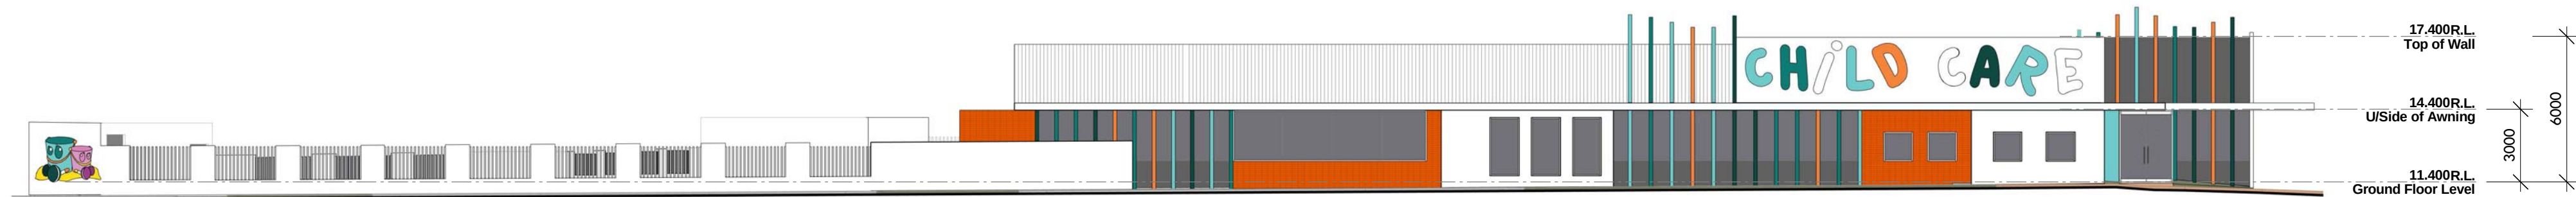


COMPOSITE NORTH ELEVATION
SCALE: 1 : 200

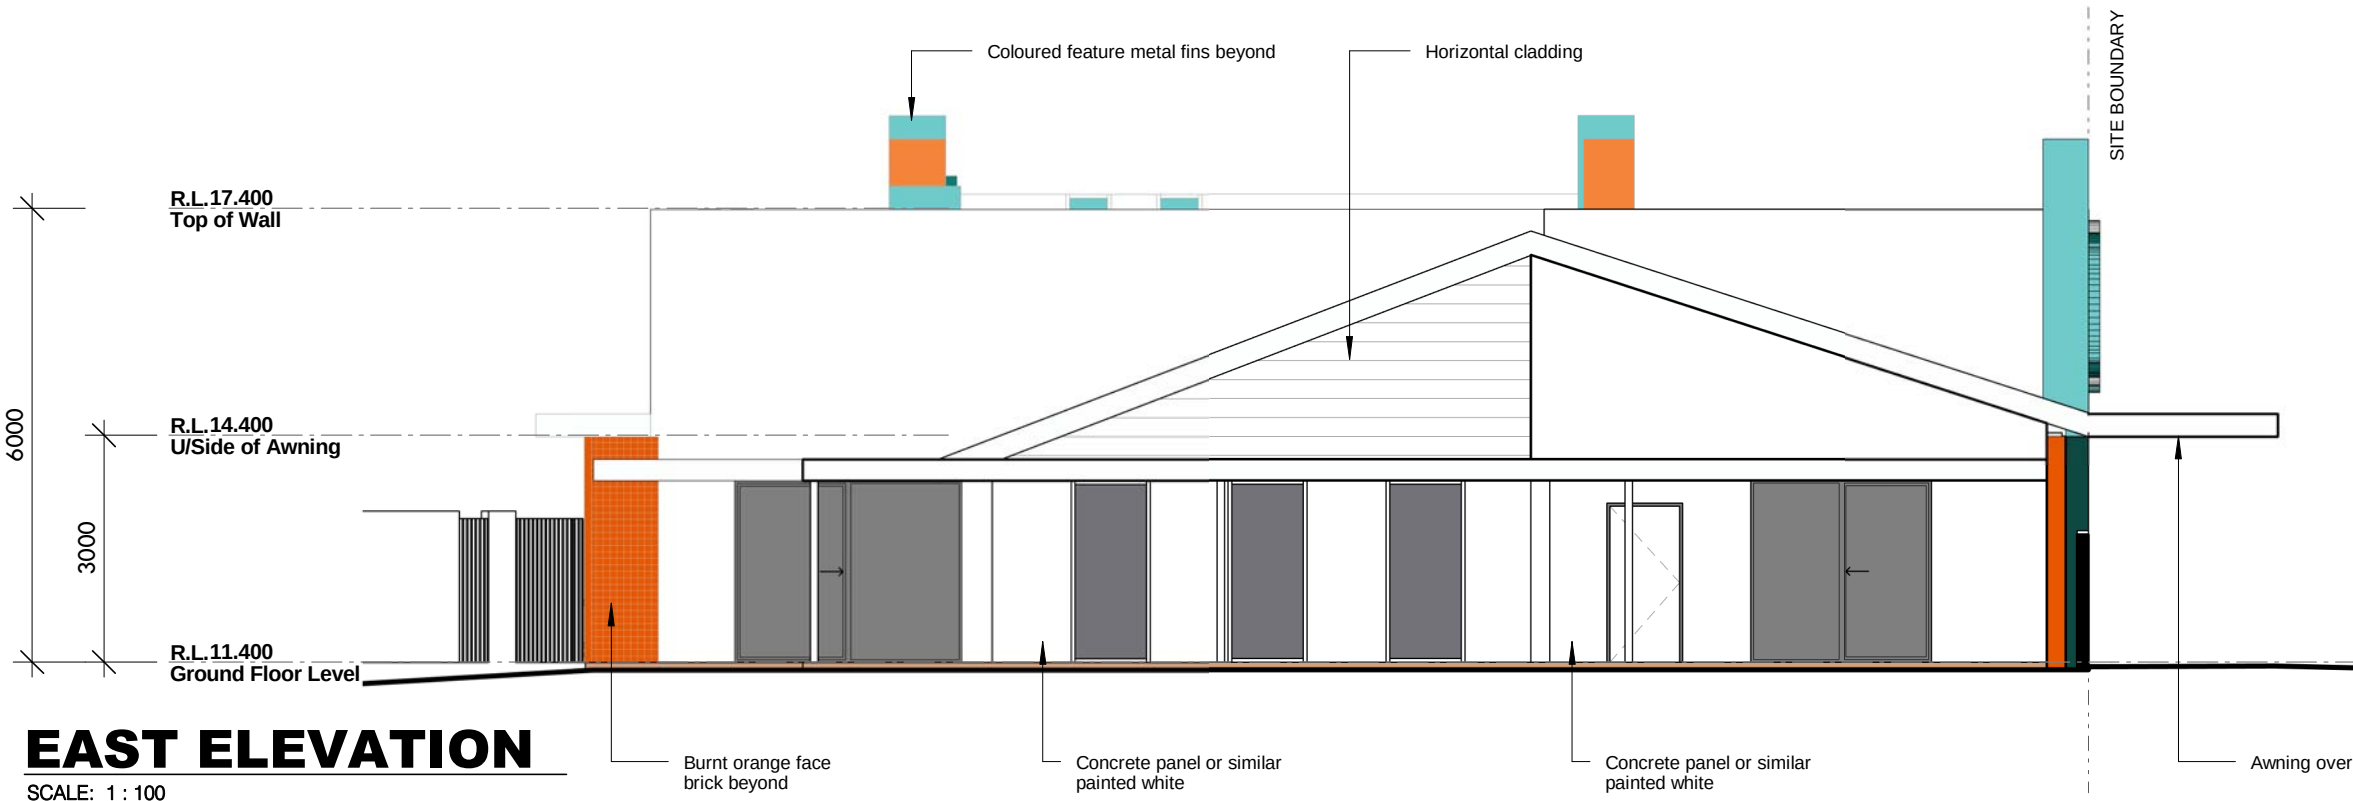


EAST ELEVATION
SCALE: 1 : 100

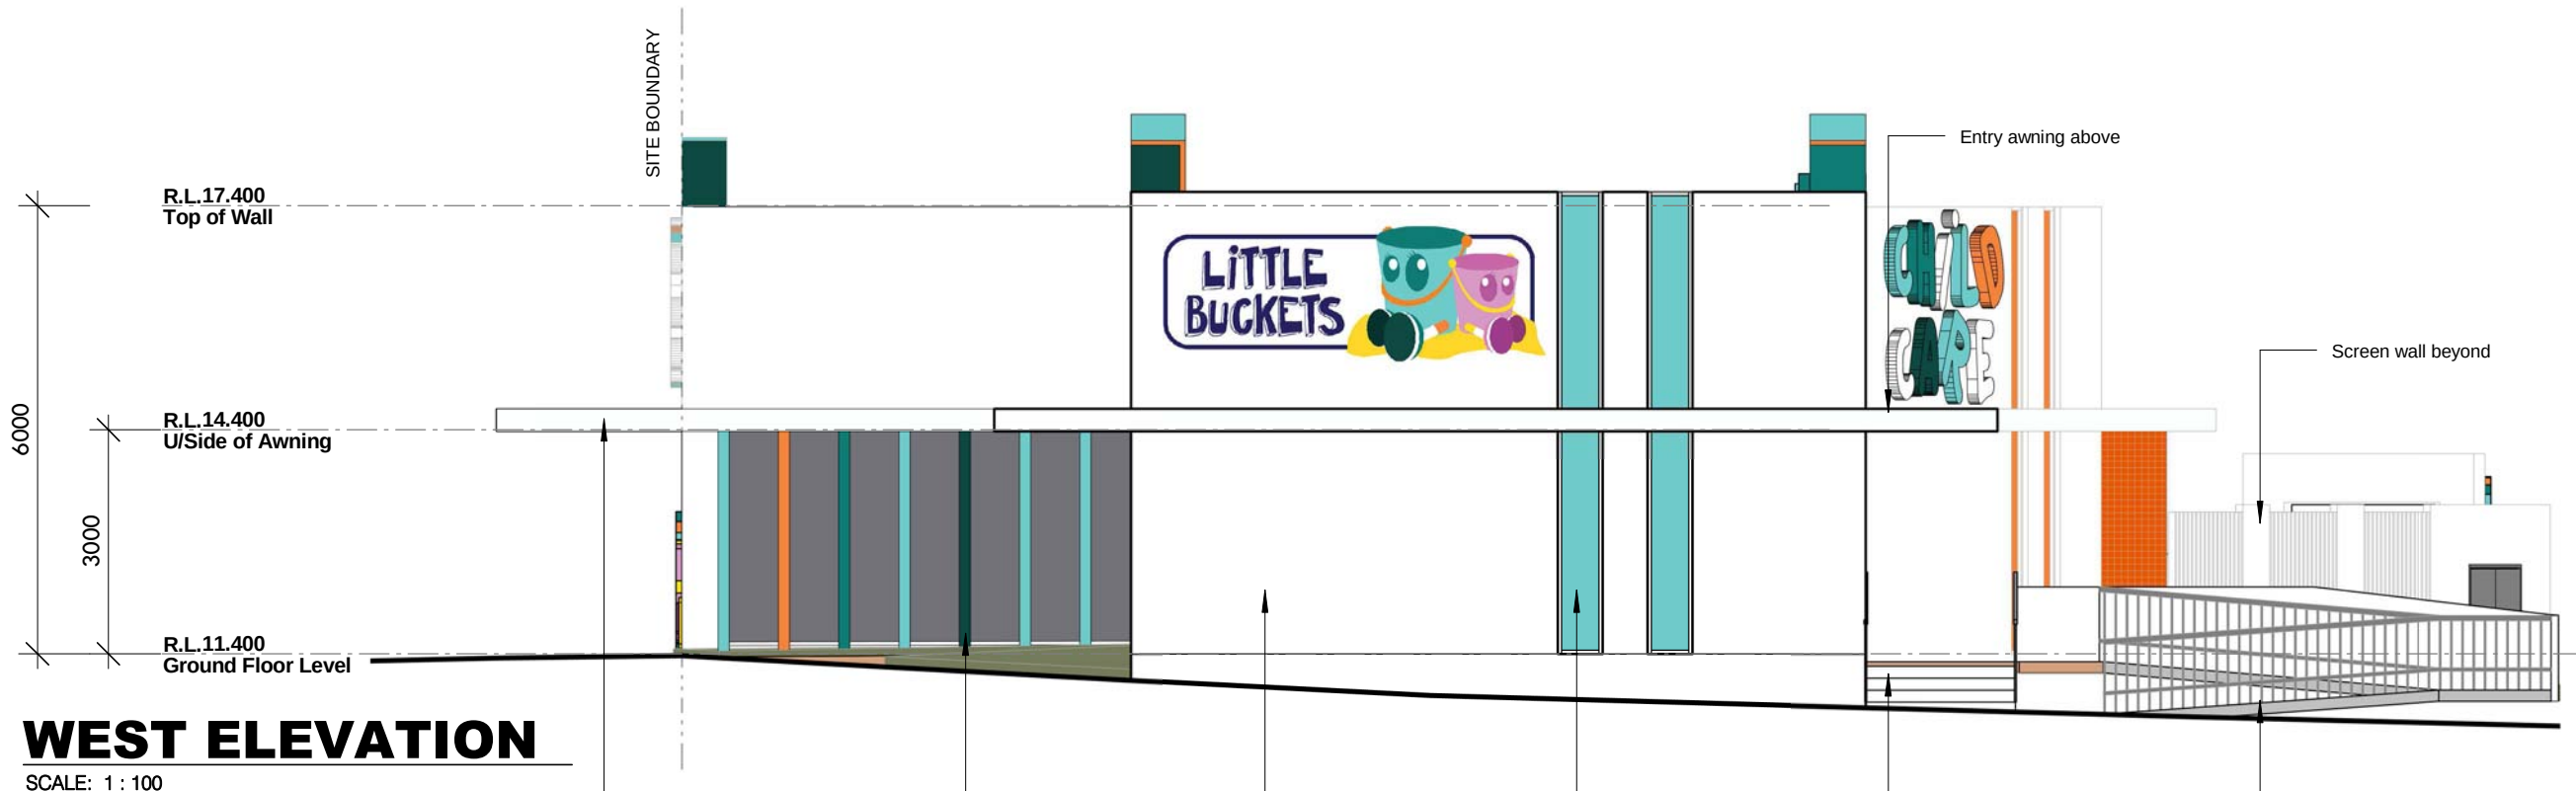


WEST ELEVATION
SCALE: 1 : 100

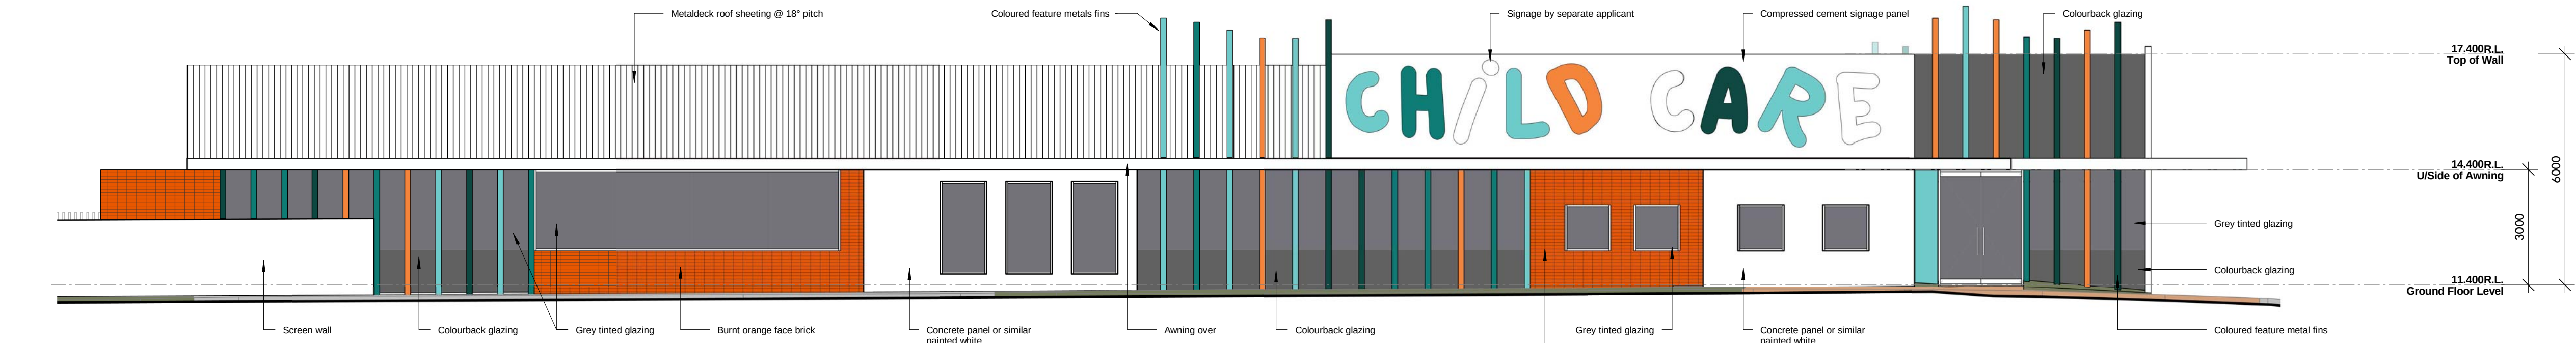

PART NORTH ELEVATION
SCALE: 1 : 100

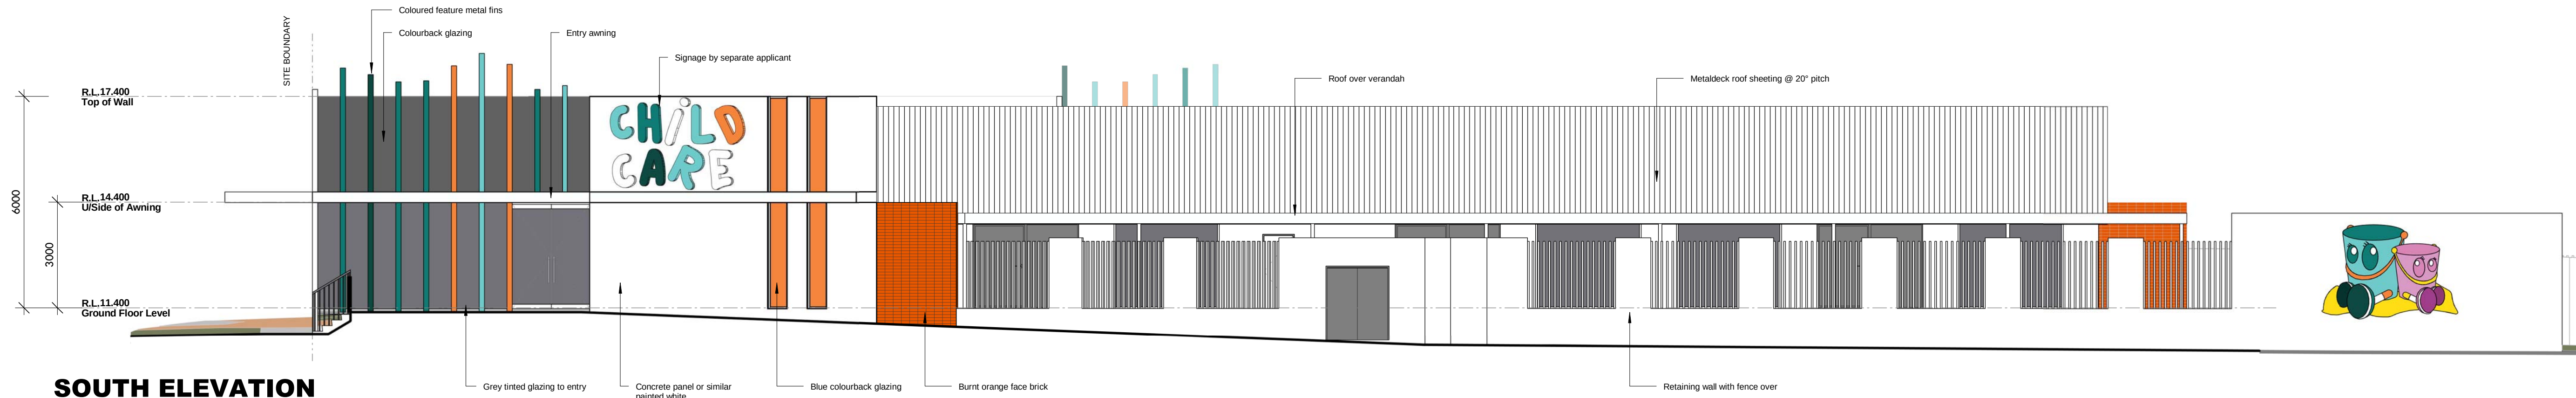

SOUTH ELEVATION
SCALE: 1 : 100

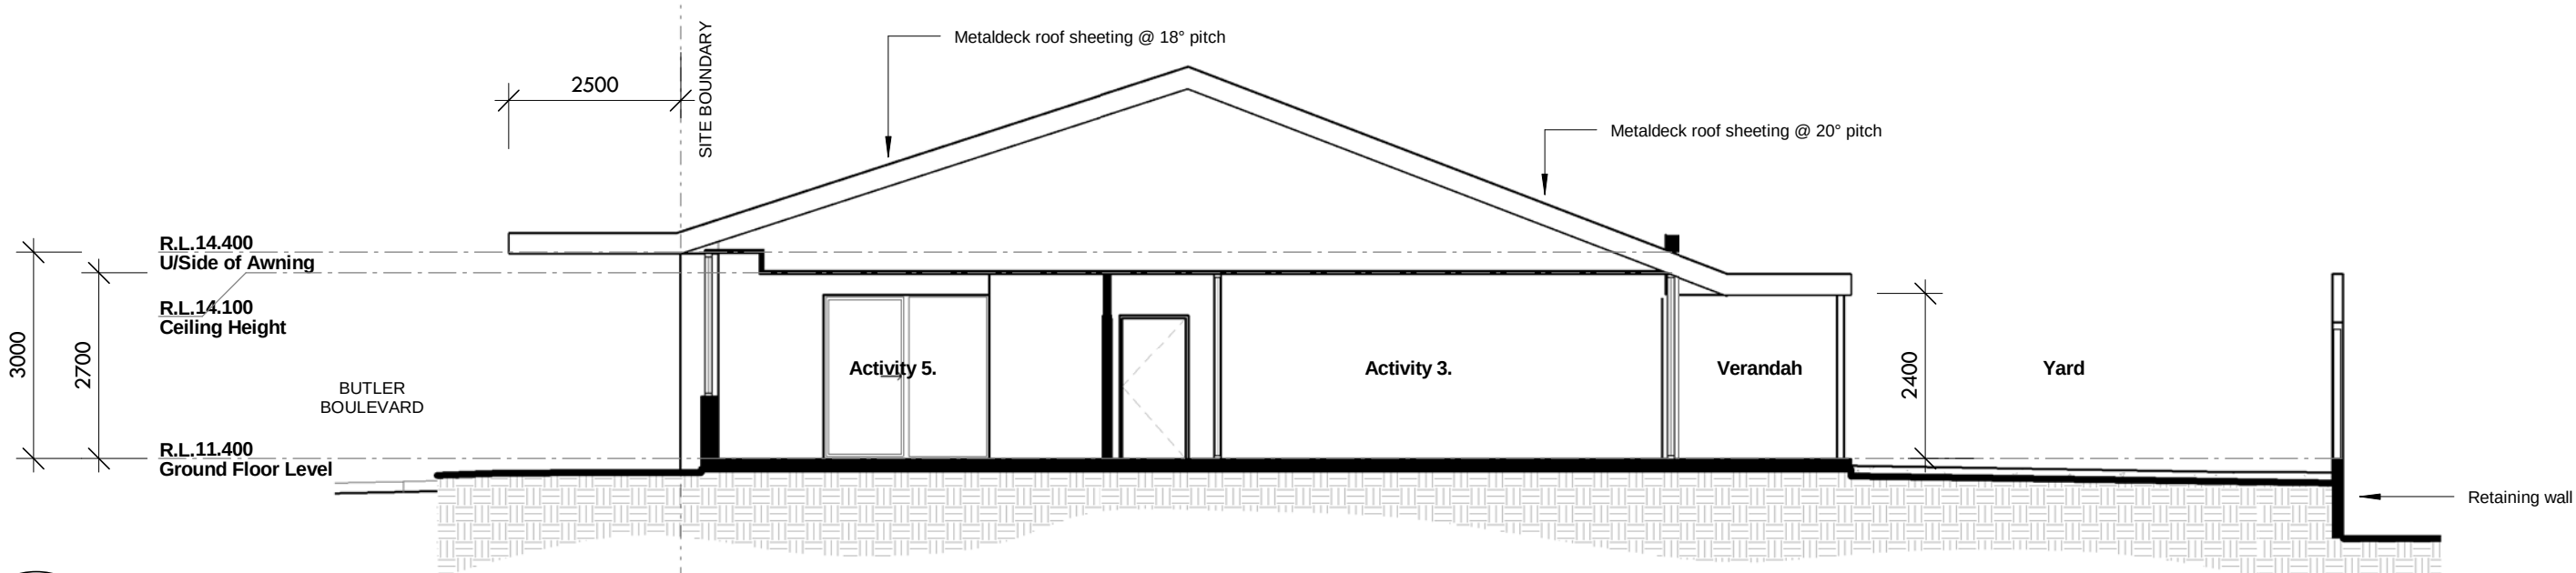

SECTION
SCALE: 1 : 100

PROPOSED CHILD CARE FACILITY (100 CHILDREN)

ADDRESS : LOT 3045 (HN 1), CNR BUTLER BLVD & LAMPETER ROAD, BUTLER WA

BY : VEND PROPERTY FOR: SUMMERBREEZE DEVELOPMENTS P/L



PROJECT No 7954
SKETCH No SK012
SHEET No 6
SCALE As indicated @ A1
DATE SEPTEMBER 2016



Suite 2, Ground Floor, 437 Roberts Rd,
Subiaco, Western Australia 6008.
t : (08) 9381 8511.
e: msa@meyershircore.com.au.
w: www.meyershircore.com.au

© Meyer Shircore
& Associates
ACN 115 189 216



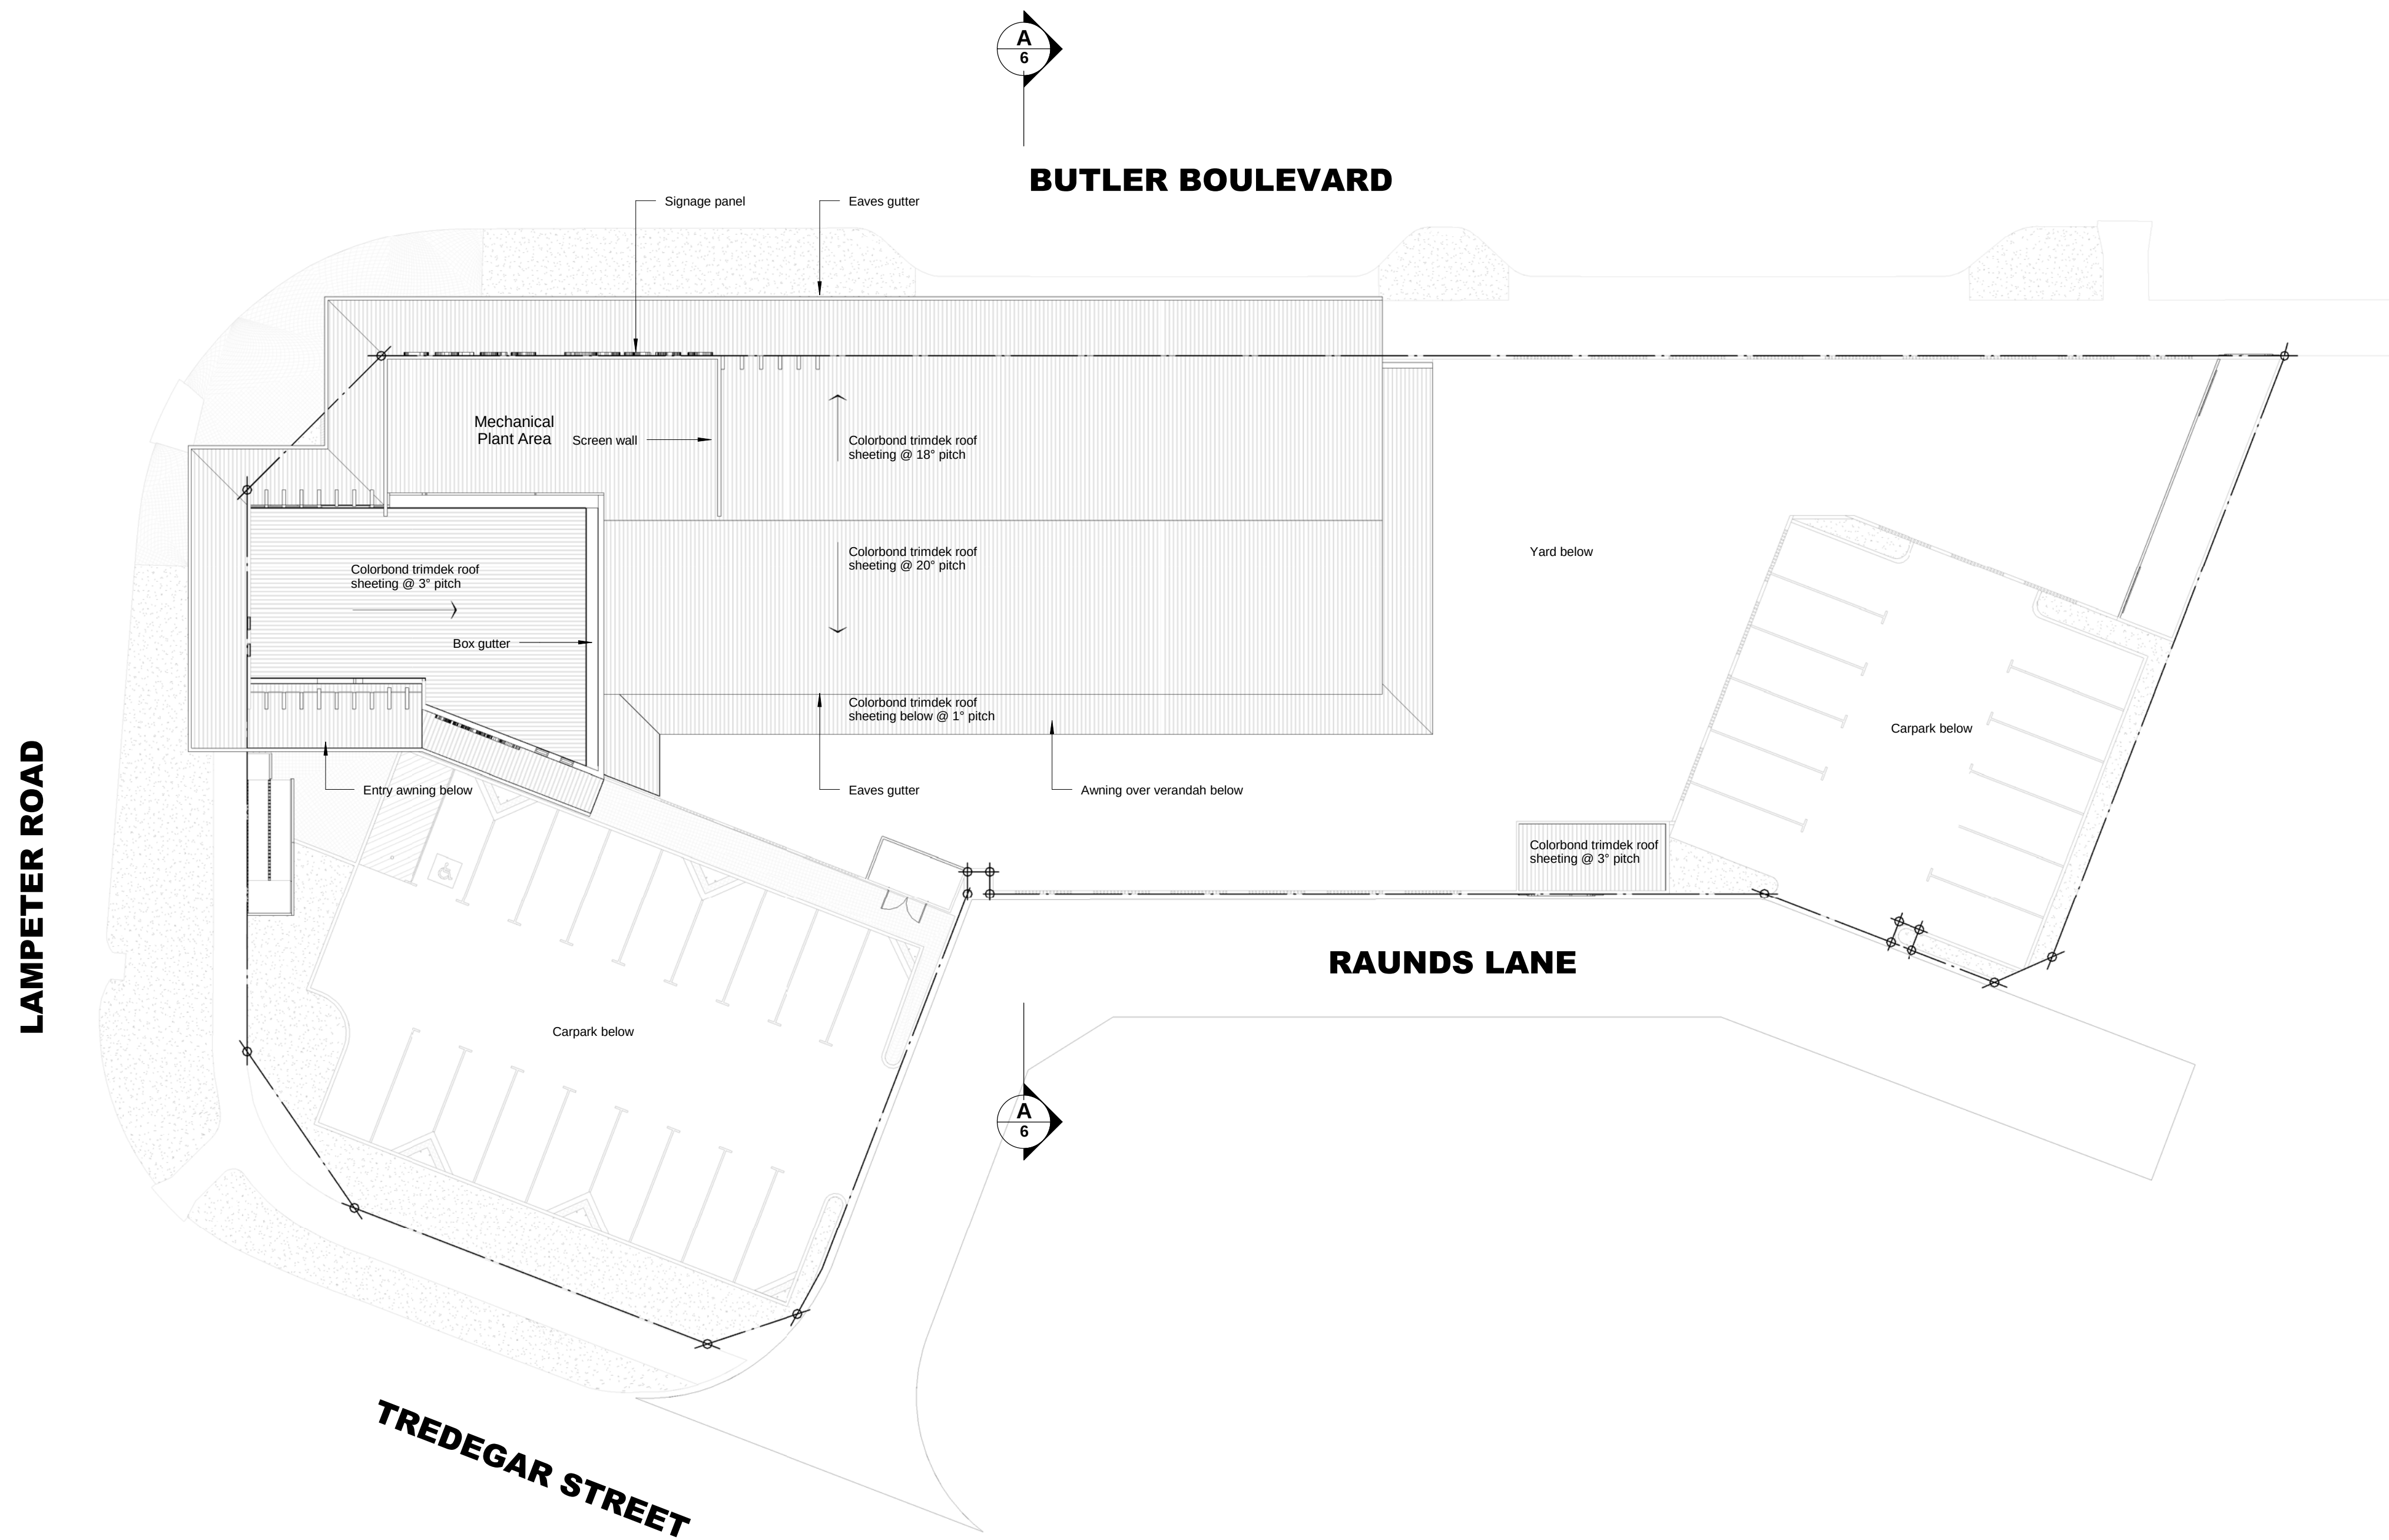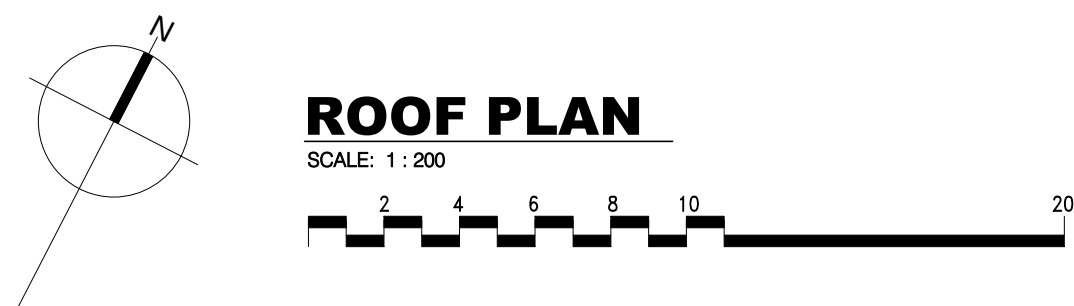

PROPOSED CHILD CARE FACILITY (100 CHILDREN)

ADDRESS : LOT 3045 (HN 1), CNR BUTLER BLVD & LAMPETER ROAD, BUTLER WA

BY : VEND PROPERTY FOR: SUMMERBREEZE DEVELOPMENTS P/L


PROJECT No 7954
SKETCH No SK012
SHEET No 7
SCALE 1 : 200 @ A1
DATE SEPTEMBER 2016

meyer shircore 50 YEARS
and associates ARCHITECTS 1963|2013


Suite 2, Ground Floor, 437 Roberts Rd,
Subiaco, Western Australia 6008.
t : (08) 9381 8511.
e: msa@meyershircore.com.au.
w: www.meyershircore.com.au

© Meyer Shircore
& Associates
ACN 115 189 216


Member
Australian Institute
of Architects

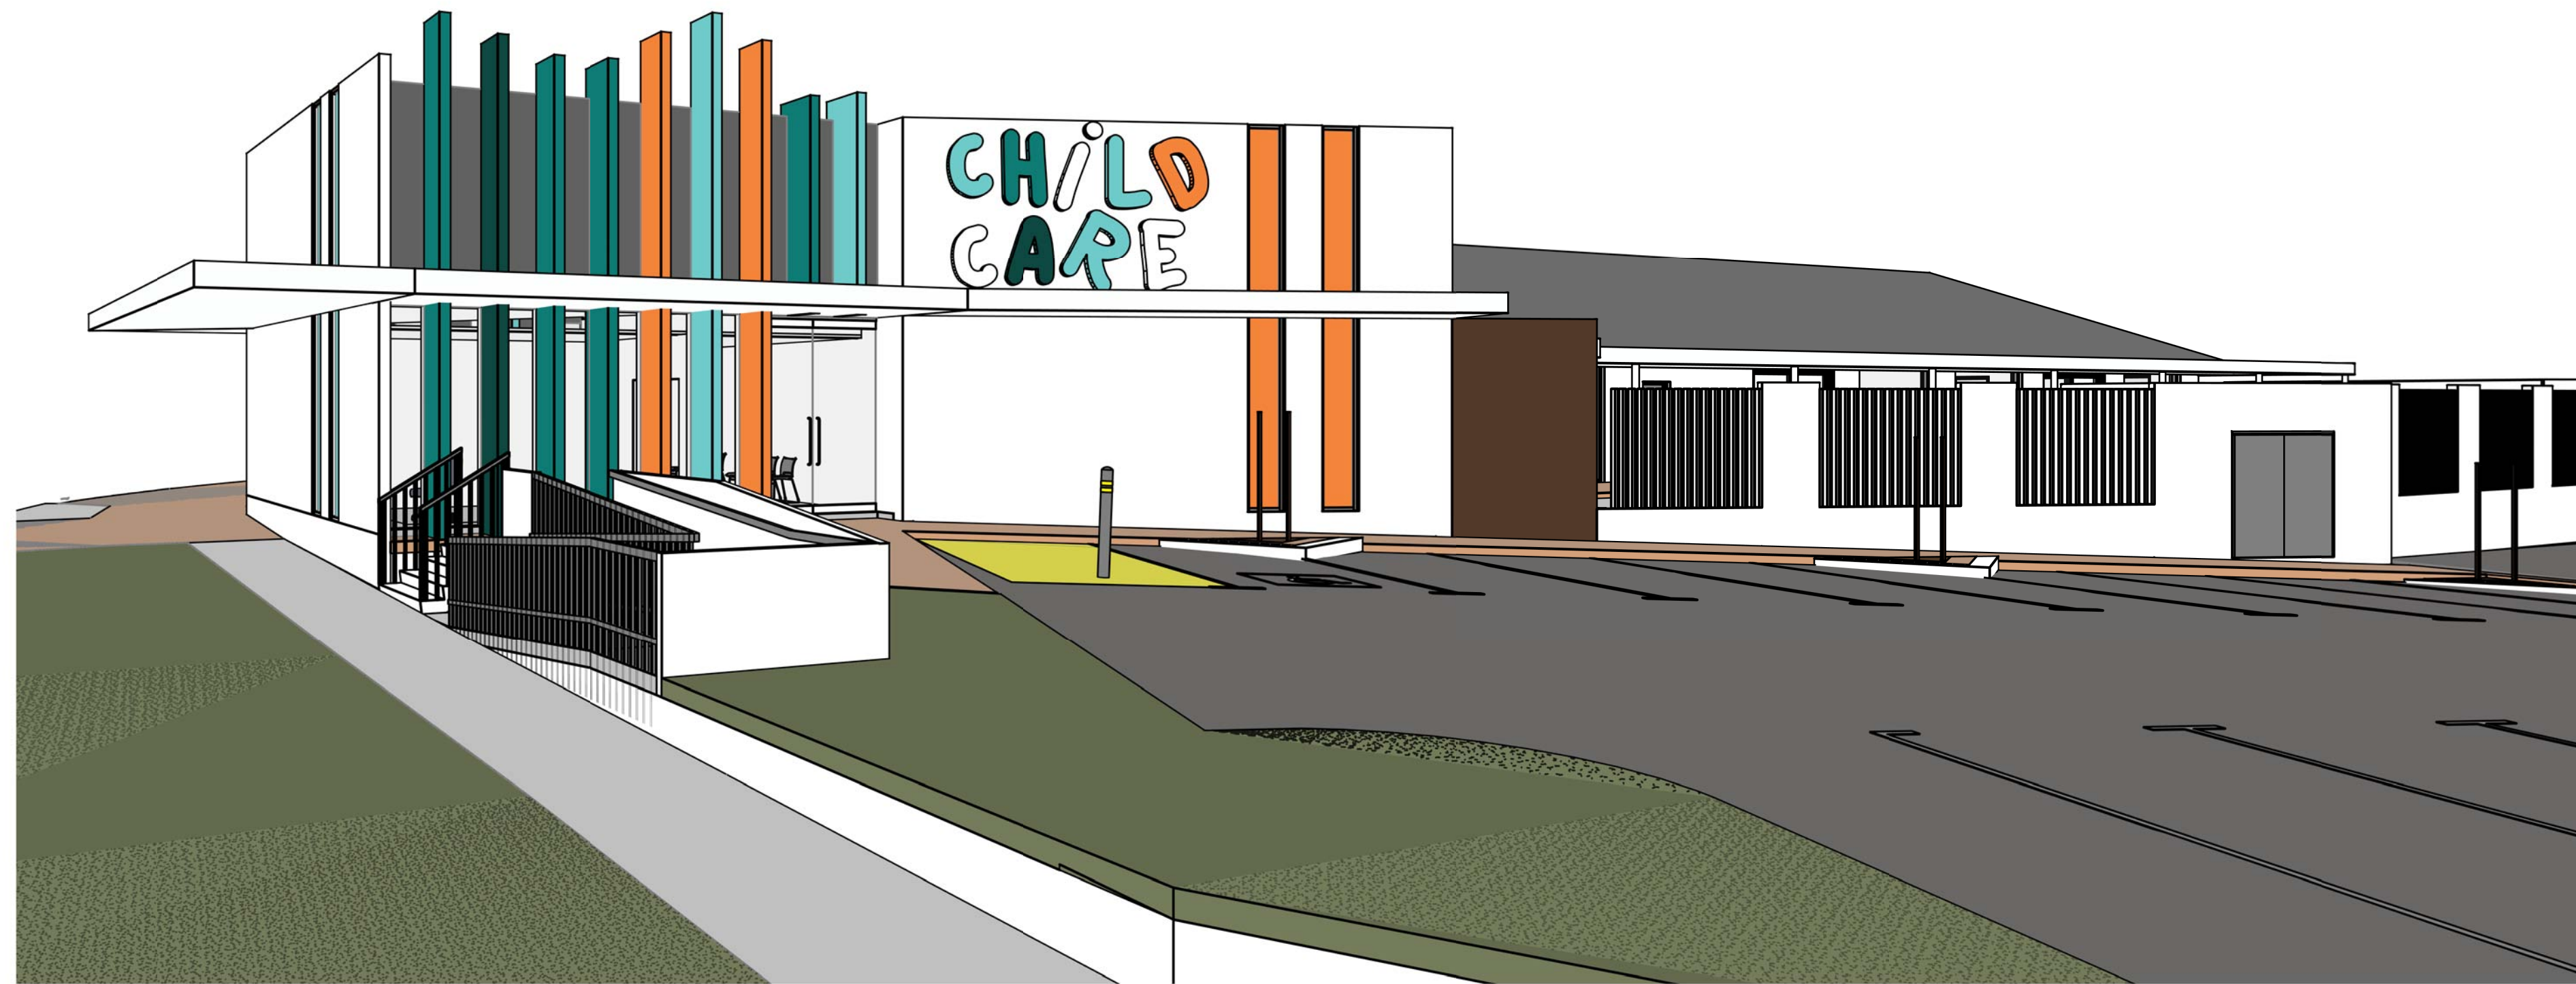

CORNER TRADEGAR STREET & LAMPETER ROAD

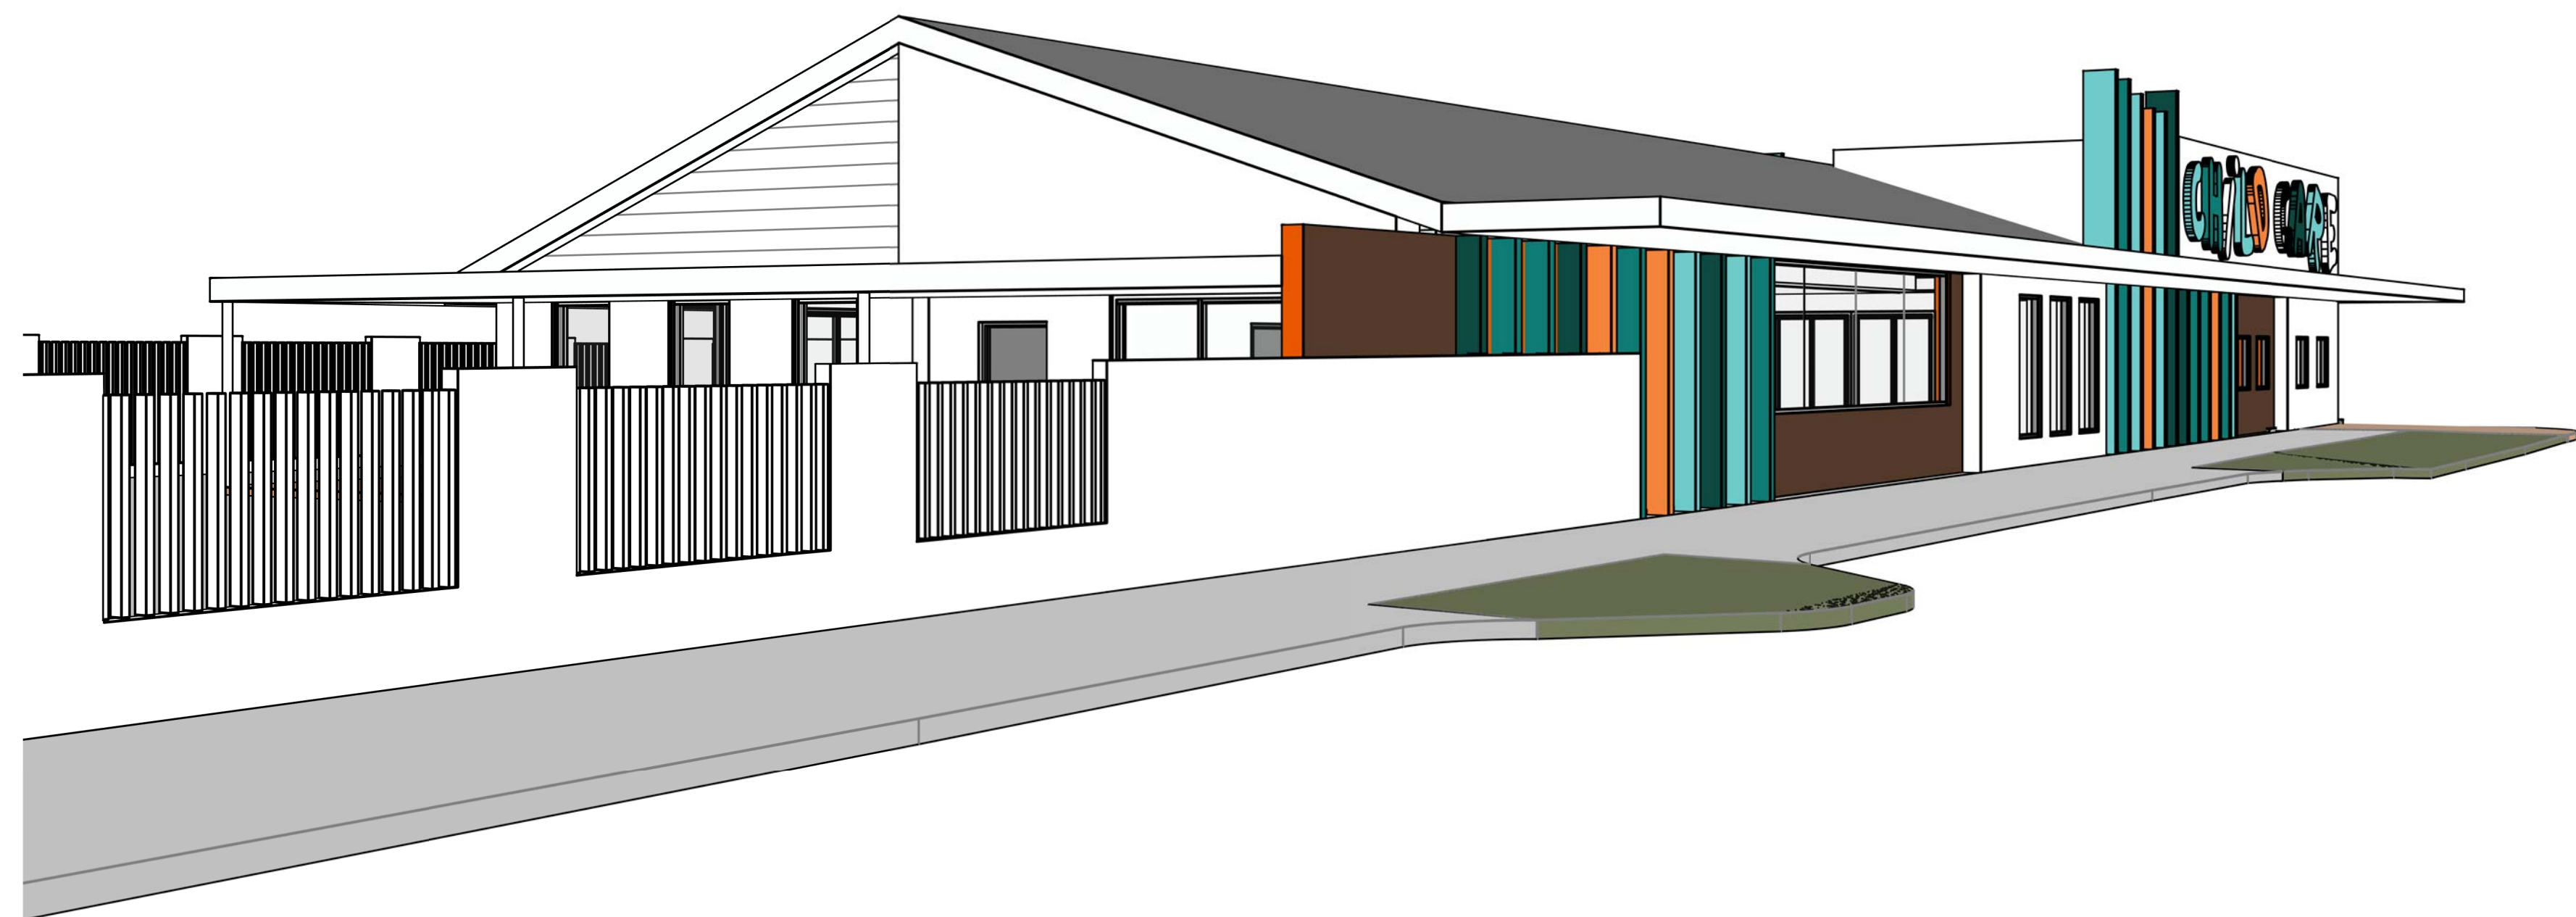

BUTLER BOULEVARD

3D PERSPECTIVE VIEWS

PROPOSED CHILD CARE FACILITY (100 CHILDREN)

ADDRESS : LOT 3045 (HN 1), CNR BUTLER BLVD & LAMPETER ROAD, BUTLER WA

BY : VEND PROPERTY FOR: SUMMERBREEZE DEVELOPMENTS P/L

PROJECT No 7954
SKETCH No SK012
SHEET No 9
SCALE @ A1
DATE SEPTEMBER 2016

meyer
shircore
and associates
ARCHITECTS
50 YEARS
1963|2013

Suite 2, Ground Floor, 437 Roberts Rd,
Subiaco, Western Australia 6008.
t : (08) 9381 8511.
e: msa@meyershircore.com.au.
w: www.meyershircore.com.au

© Meyer Shircore
& Associates
ACN 115 189 216

Member
Australian Institute
of Architects