

GROUND FLOOR PLAN
1:100

City of Wanneroo IM 22/11/2016

davidweirarchitects
ARCHITECTURE. INTERIORS.

PO Box 665
Cottesloe 6911
618 Stirling Hwy
Cottesloe WA 6011
www.davidweirarchitects.com
© copyright davidweirarchitects

CLIENT
FREDRIKSSON DEVELOPMENTS

PROJECT
MIXED USE DEVELOPMENT
LOT 452 (No. 35) SARASOTA PASS, CLARKSON

SCALE
1:100

DRAWN
DWA


DRAWING
PLAN
GROUND FLOOR

DRAWING No.
A-101

STAGE
DA

REV	DATE	NOTES
1	22.09.2016	ISSUED FOR PLANNING
1	21.11.2016	PARKING & BINS REVISED

NOTES

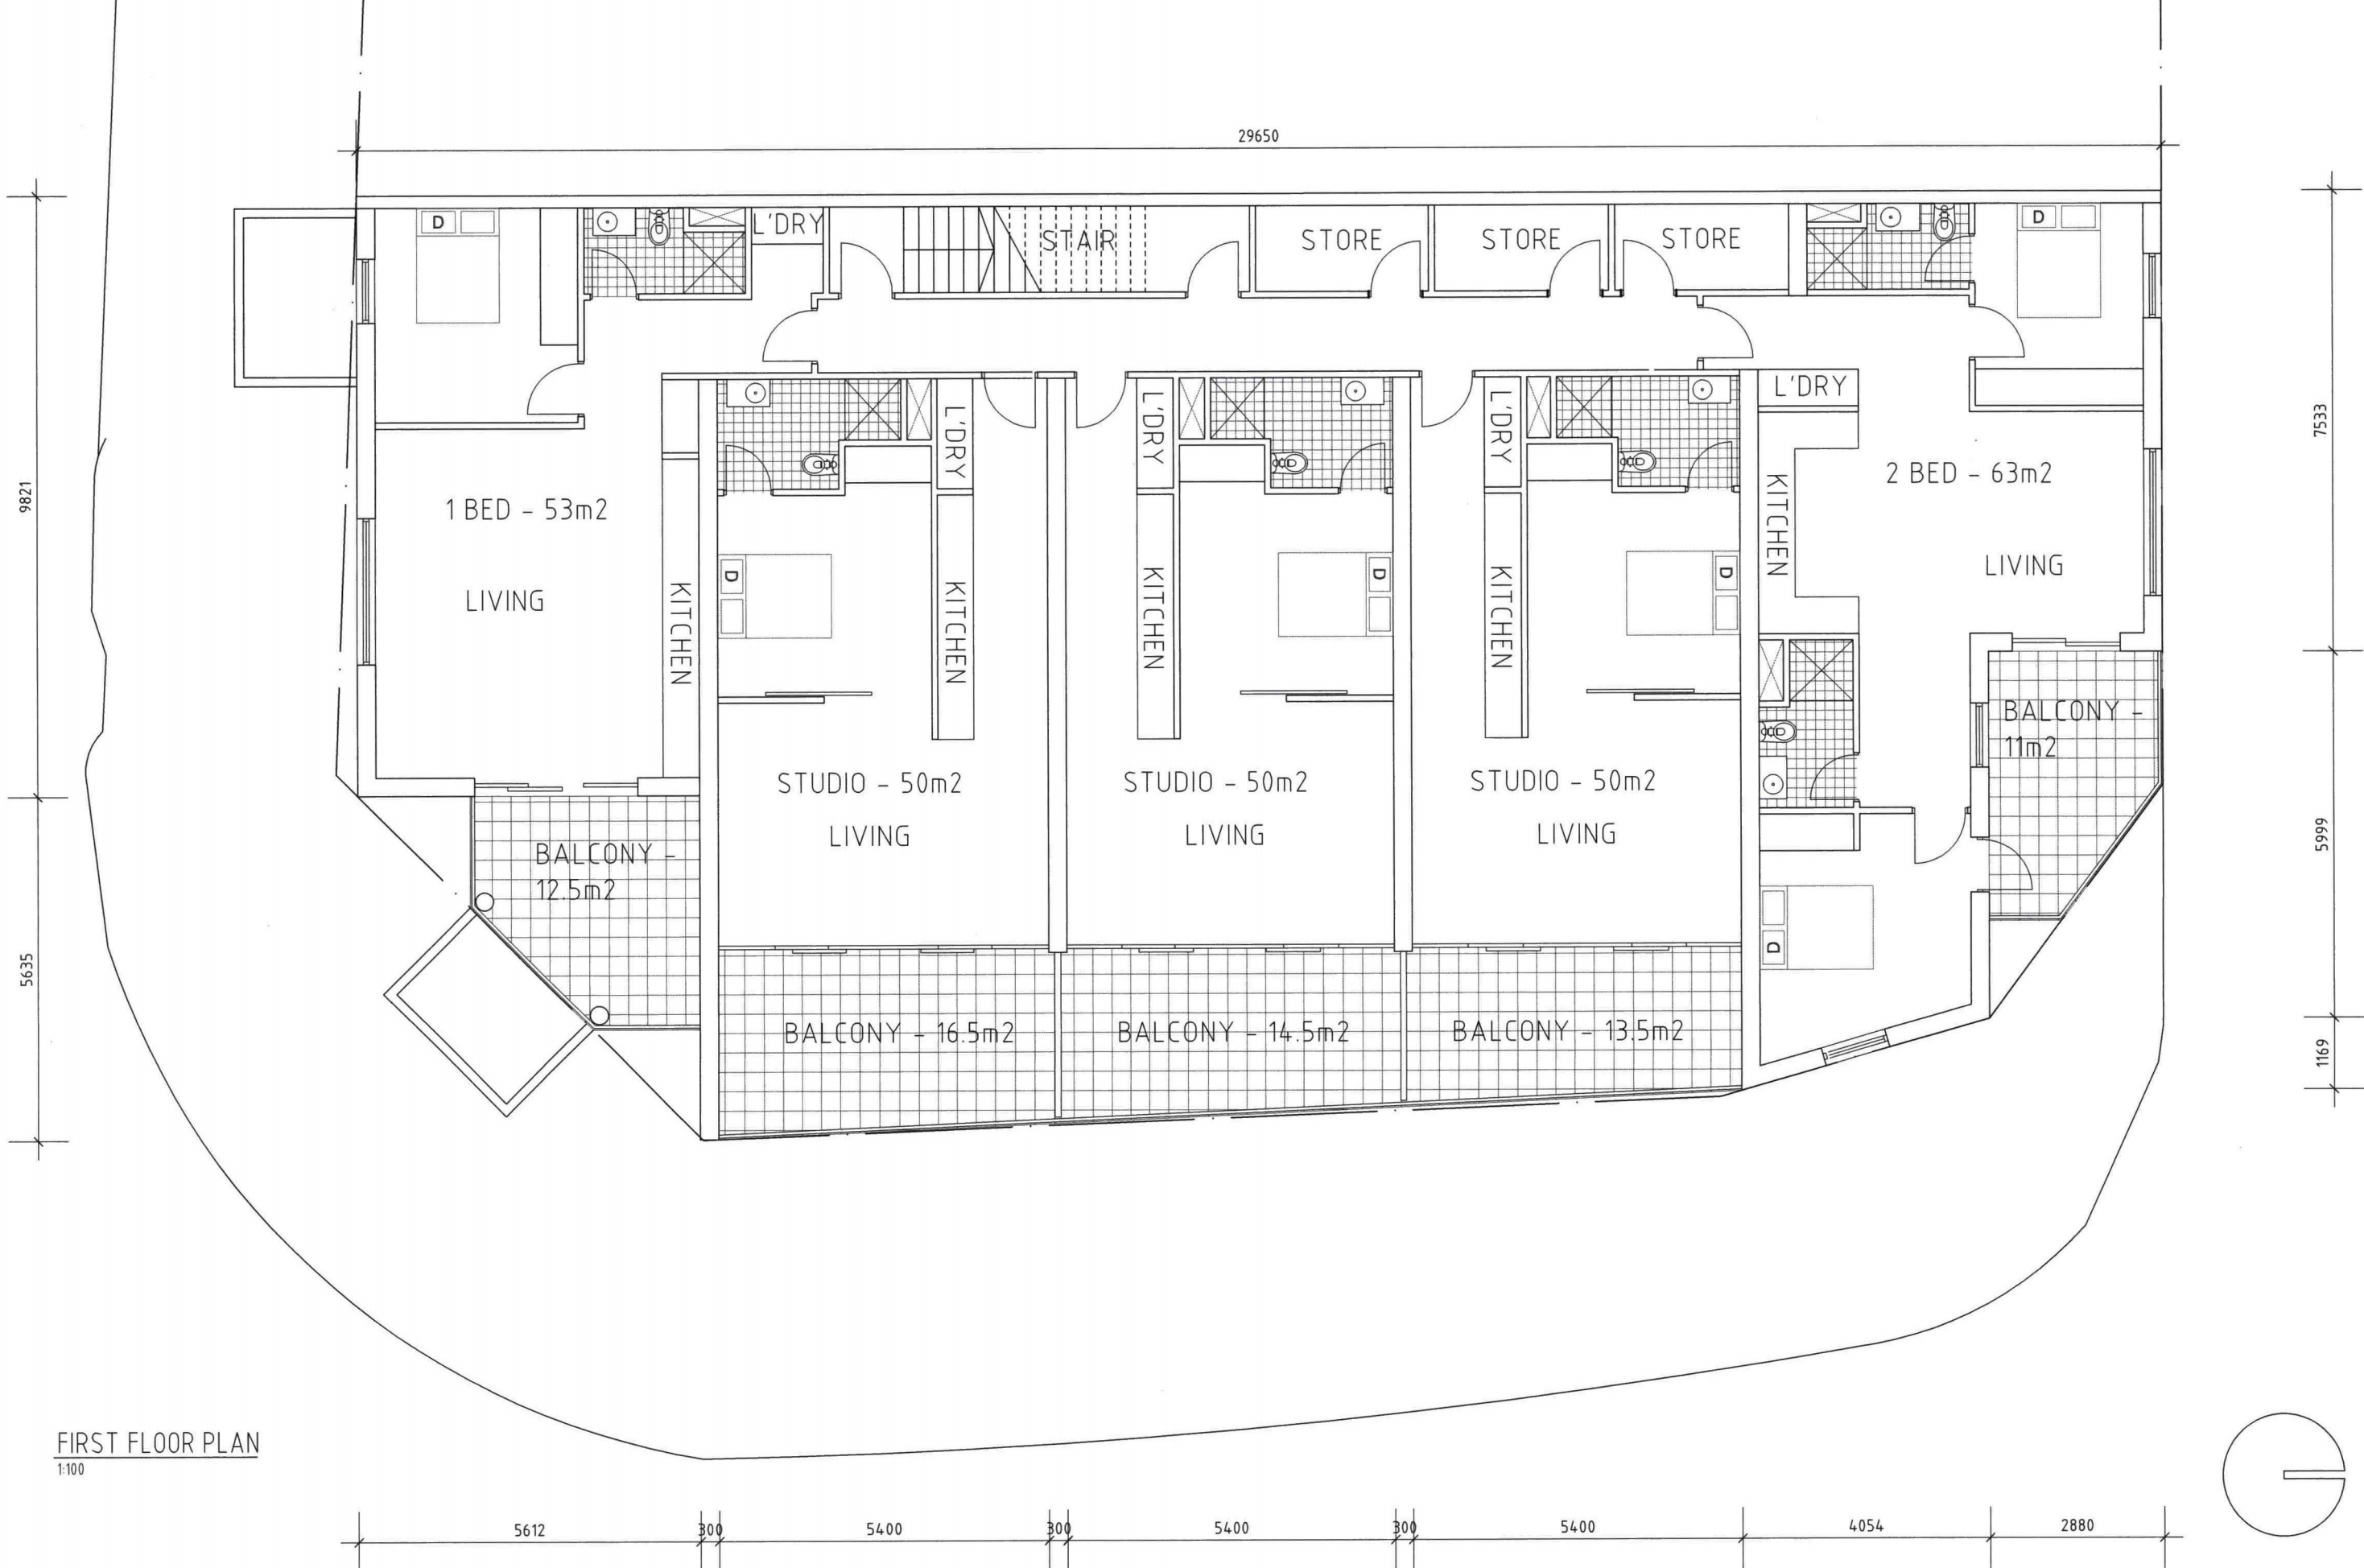

FIRST FLOOR PLAN
1:100

City of Wanneroo IM 4/10/2016

davidweirarchitects
ARCHITECTURE. INTERIORS.

PO Box 666
Cottesloe 6011
618 Stirling Hwy
Cottesloe WA 6011
www.davidweirarchitects.com
© copyright davidweirarchitects

CLIENT
FREDRIKSSON DEVELOPMENTS

PROJECT
MIXED USE DEVELOPMENT
LOT 452 (No. 35) SARASOTA PASS, CLARKSON

SCALE
1:100

DRAWN
DWA

DRAWING
PLAN
FIRST FLOOR

DRAWING No.
A-102


STAGE
DA

REV	DATE	NOTES
1	22.09.2016	ISSUED FOR PLANNING

NOTES




SECOND FLOOR PLAN
1:100

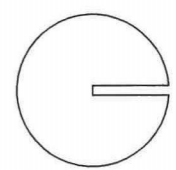

City of Wanneroo IM 4/10/2016

davidweirarchitects ARCHITECTURE. INTERIORS. PO Box 665 Cottesloe 6011 618 Stirling Hwy Cottesloe WA 6011 www.davidweirarchitects.com © copyright davidweirarchitects	CLIENT FREDRIKSSON DEVELOPMENTS	SCALE 1:100	DRAWING PLAN SECOND FLOOR		REV 1	DATE 22.09.2016	NOTES ISSUED FOR PLANNING	NOTES
	PROJECT MIXED USE DEVELOPMENT LOT 452 (No. 35) SARASOTA PASS, CLARKSON	DRAWN DWA	DRAWING No. A-103	STAGE DA				

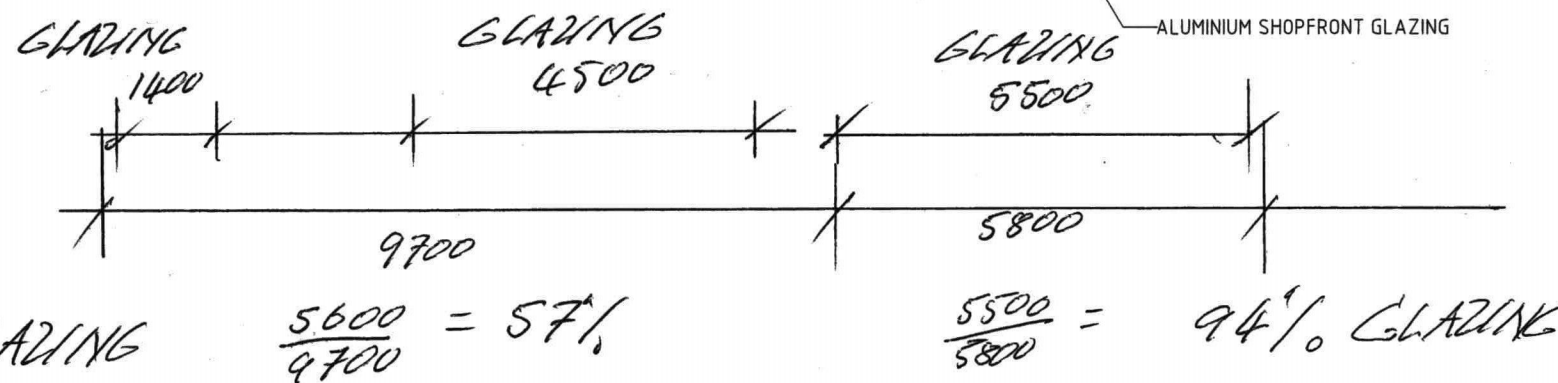

ELEVATION 1 - SARASOTA PASS
1:100

davidweirarchitects
ARCHITECTURE. INTERIORS.

PO Box 665
Cottesloe 6911
518 Stirling Hwy
Cottesloe WA 6011
www.davidweirarchitects.com
© copyright davidweirarchitects

CLIENT
FREDRIKSSON DEVELOPMENTS

PROJECT
MIXED USE DEVELOPMENT
LOT 452 (No. 35) SARASOTA PASS, CLARKSON

SCALE
1:100

DRAWN
DWA


DRAWING
ELEVATION
SARASOTA PASS

DRAWING No.
A-201

STAGE
DA

REV	DATE	NOTES
1	22.09.2016	ISSUED FOR PLANNING


NOTES

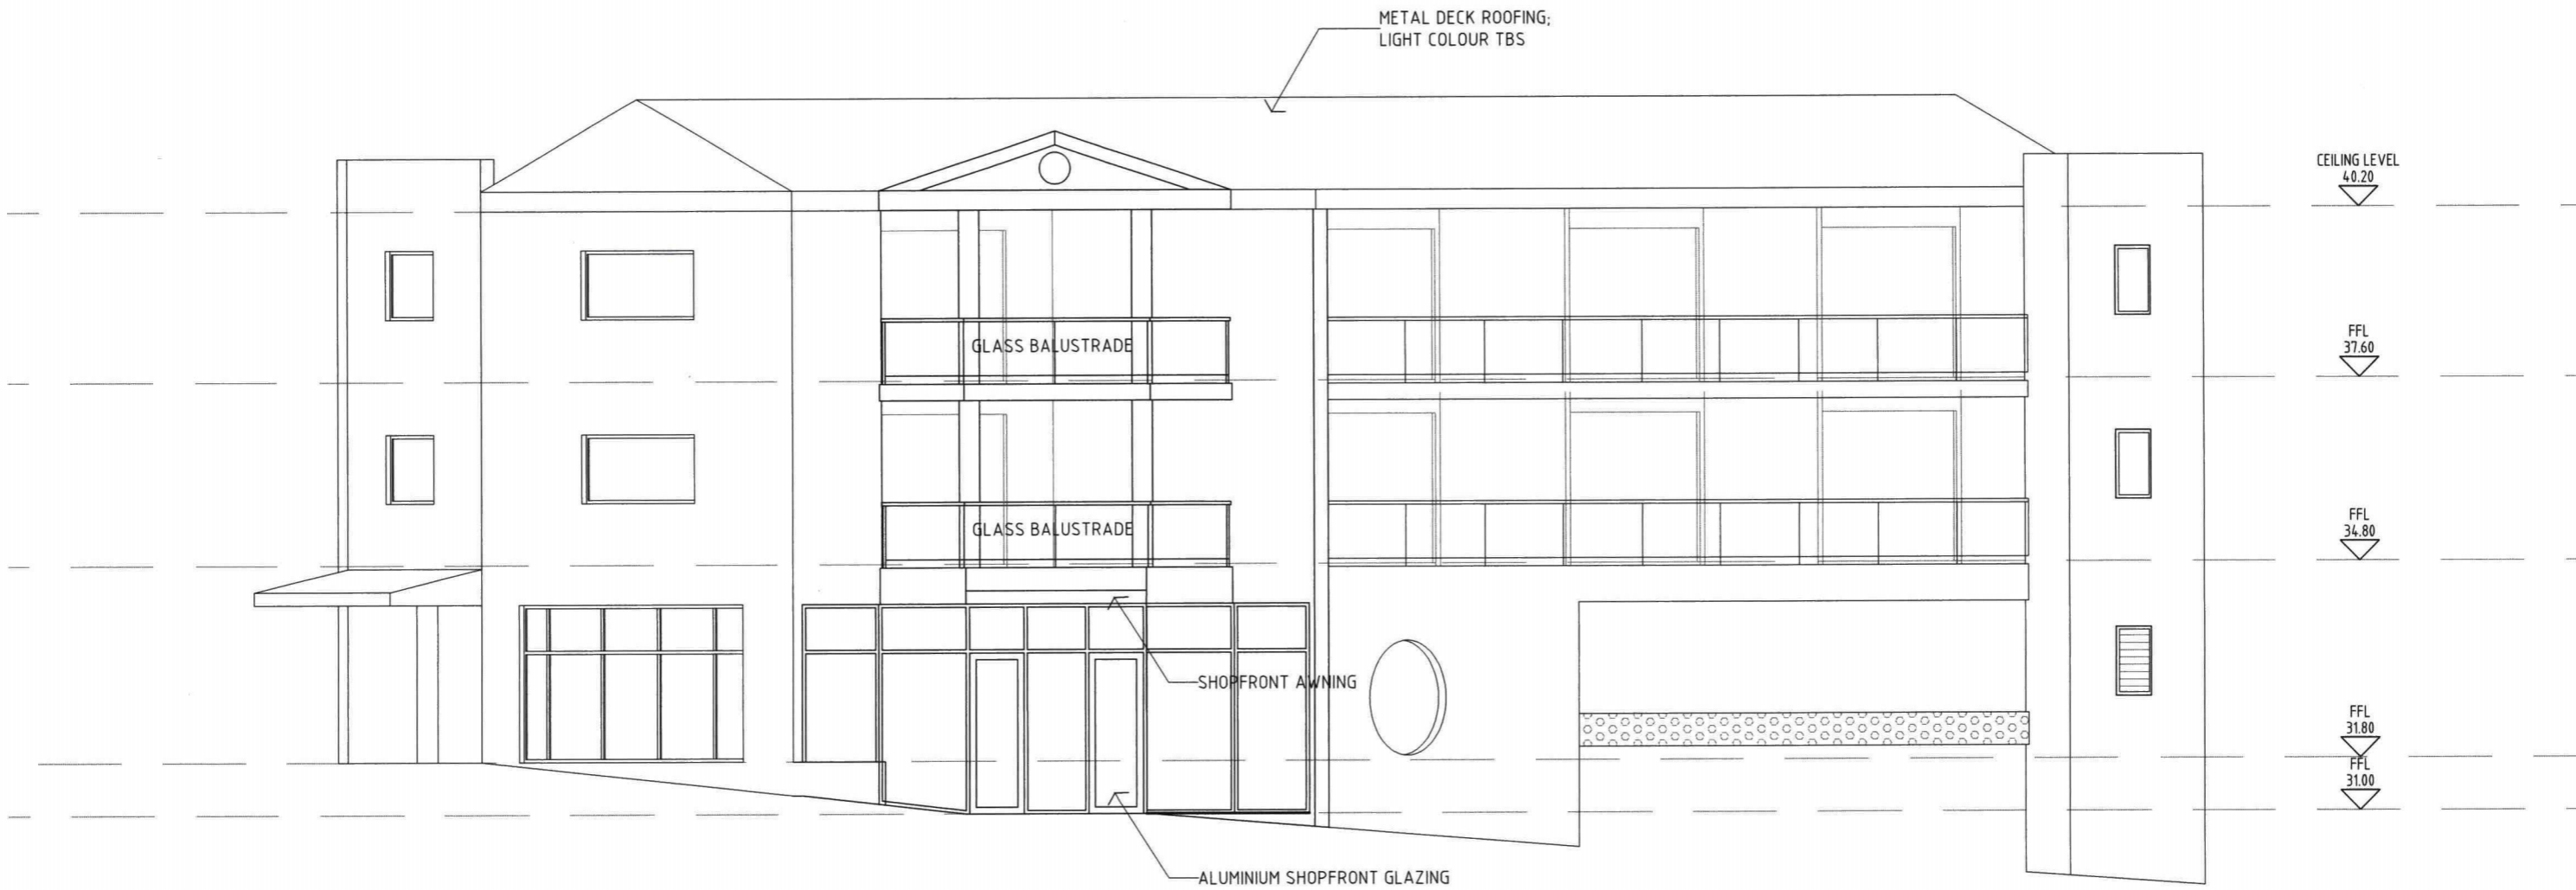

City of Wanneroo IM 4/10/2016

ELEVATION 2 - CORNER
1:100

David Weir Architects ARCHITECTURE. INTERIORS. PO Box 666 Collesloe 6011 618 Stirling Hwy Collesloe WA 6011 www.davidweirarchitects.com © copyright davidweirarchitects	CLIENT FREDRIKSSON DEVELOPMENTS	SCALE 1:100	DRAWING ELEVATION CORNER		REV 1	DATE 22.09.2016	NOTES ISSUED FOR PLANNING	NOTES
	PROJECT MIXED USE DEVELOPMENT LOT 452 (No. 35) SARASOTA PASS, CLARKSON	DRAWN DWA	DRAWING No. A-202	STAGE DA				

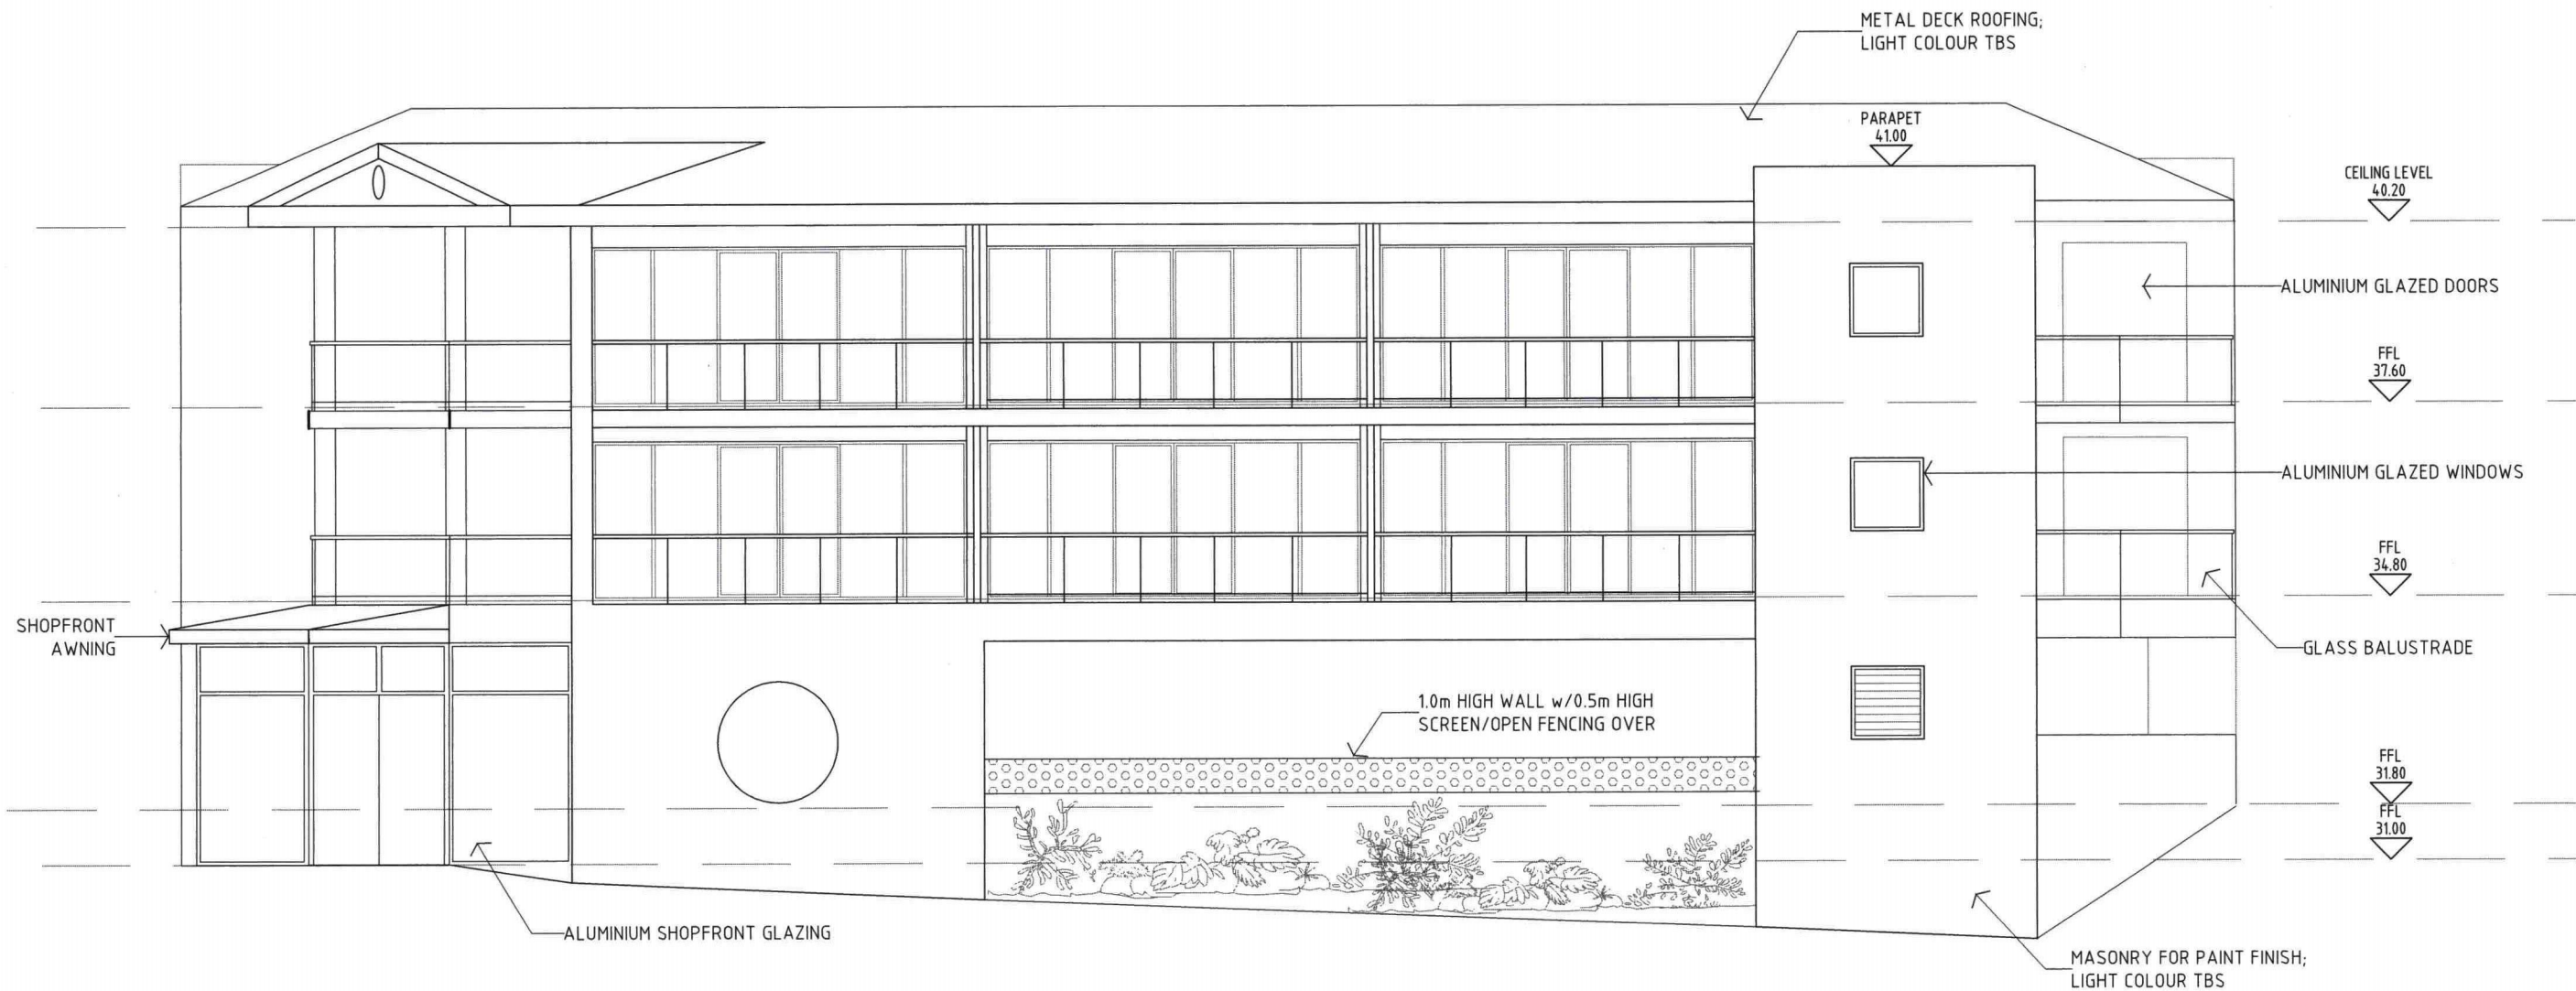


ELEVATION 3 - KEY LARGO DRIVE
1:100

davidweirarchitects <small>ARCHITECTURE. INTERIORS.</small> PO Box 665 Cottesloe 6911 618 Stirling Hwy Cottesloe WA 6011 www.davidweirarchitects.com © copyright davidweirarchitects	CLIENT FREDRIKSSON DEVELOPMENTS	SCALE 1:100	DRAWING ELEVATION KEY LARGO DRIVE		REV 1	DATE 22.09.2016	NOTES ISSUED FOR PLANNING	NOTES
	PROJECT MIXED USE DEVELOPMENT LOT 452 (No. 35) SARASOTA PASS, CLARKSON	DRAWN DWA	DRAWING No. A-203	STAGE DA				




ELEVATION 4 - JAMAICA LANE
1:100

davidweirarchitects <small>ARCHITECTURE. INTERIORS.</small> PO Box 665 Cottesloe 6911 618 Stirling Hwy Cottesloe WA 6011 www.davidweirarchitects.com © copyright davidweirarchitects	CLIENT FREDRIKSSON DEVELOPMENTS	SCALE 1:100	DRAWING ELEVATION JAMAICA LANE		REV 1	DATE 22.09.2016	NOTES ISSUED FOR PLANNING	NOTES
	PROJECT MIXED USE DEVELOPMENT LOT 452 (No. 35) SARASOTA PASS, CLARKSON	DRAWN DWA	DRAWING No. A-204	STAGE DA				

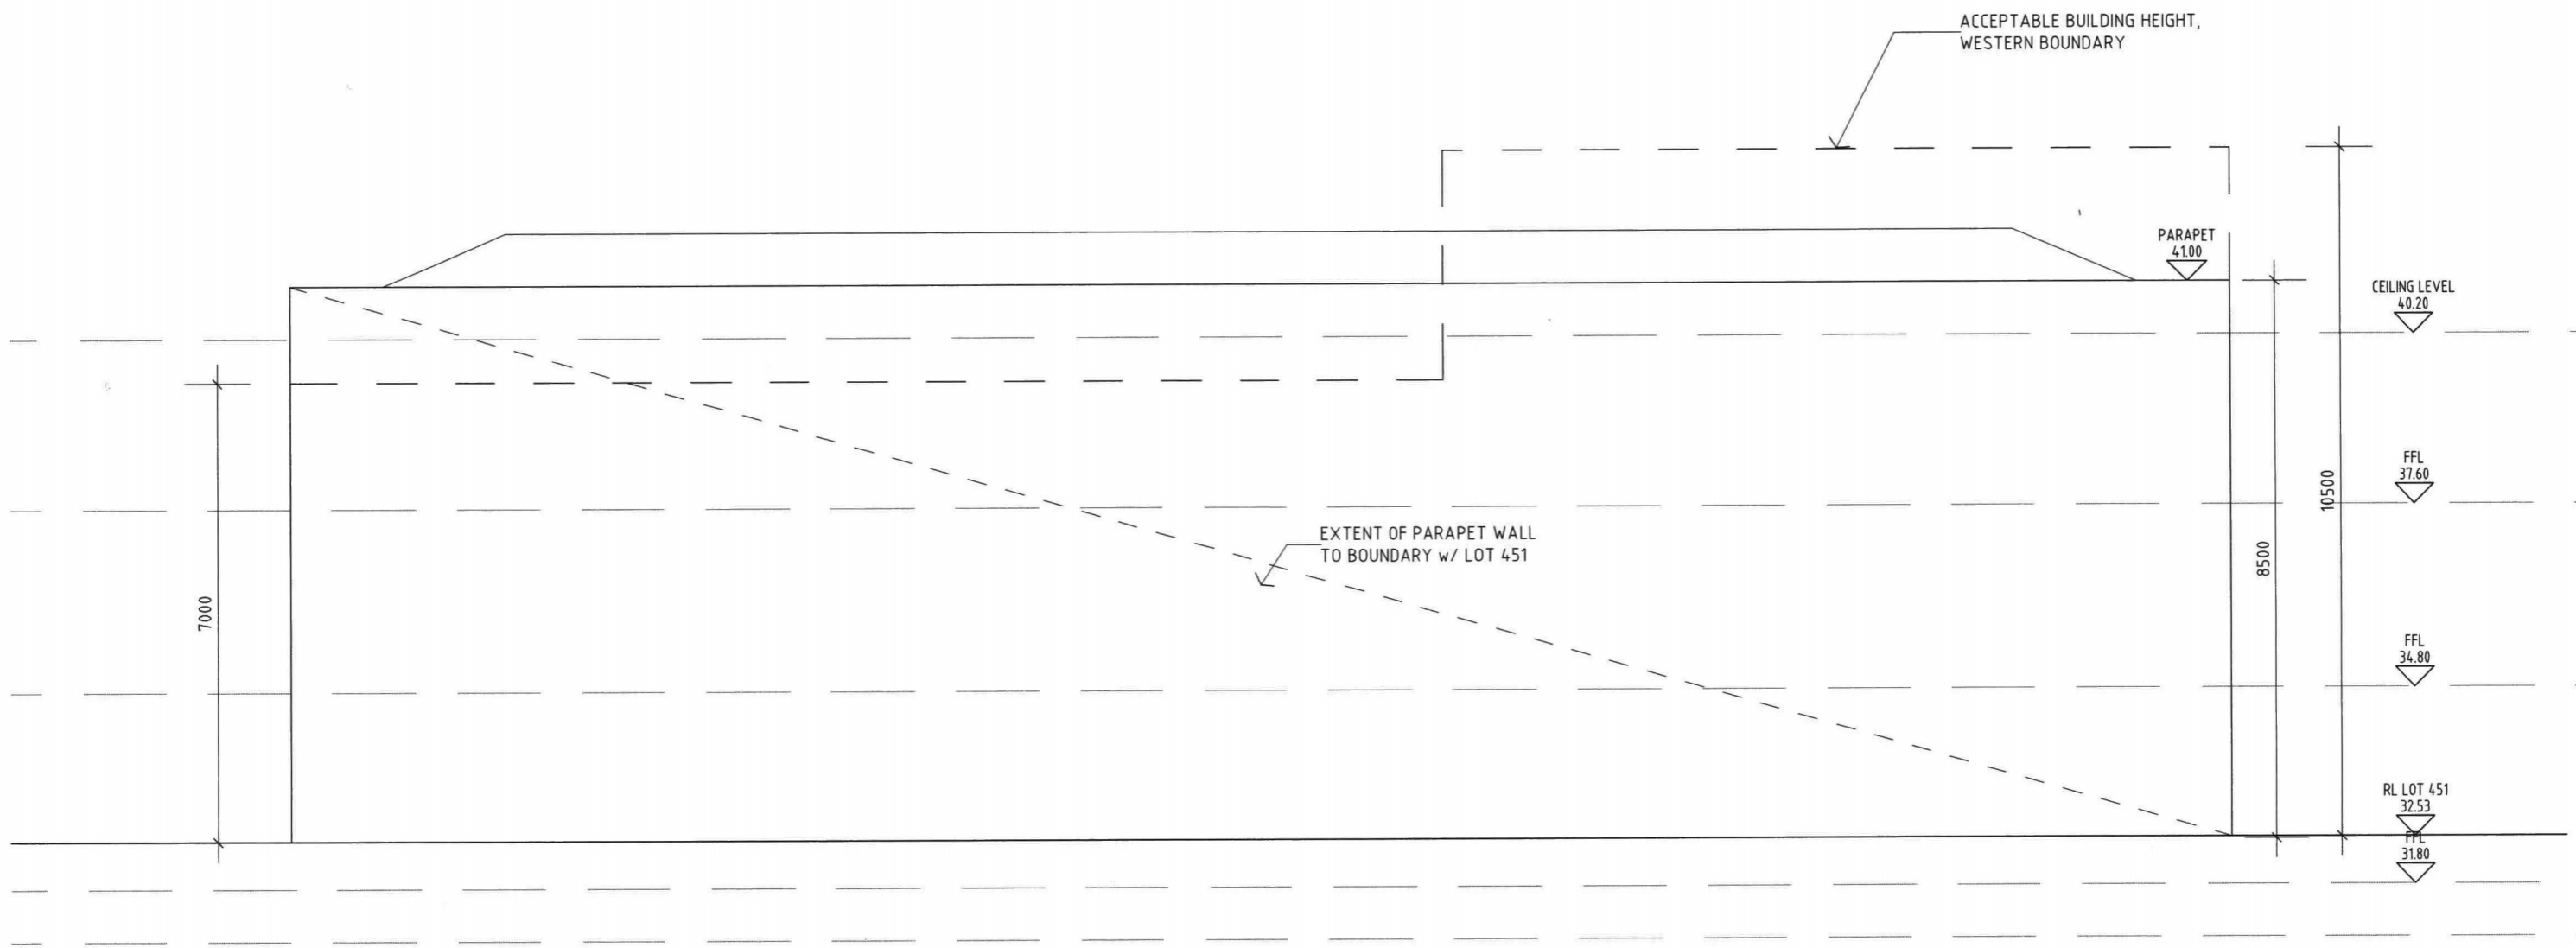

City of Wanneroo IM 4/10/2016

ELEVATION 5 - BOUNDARY WALL
1:100

 ARCHITECTURE. INTERIORS. PO Box 665 Collesloe 6811 618 Stirling Hwy Collesloe WA 6011 www.davidweirarchitects.com © copyright davidweirarchitects	CLIENT FREDRIKSSON DEVELOPMENTS	SCALE 1:100	DRAWING ELEVATION BOUNDARY WALL		REV 1	DATE 22.09.2016	NOTES ISSUED FOR PLANNING	NOTES
	PROJECT MIXED USE DEVELOPMENT LOT 452 (No. 35) SARASOTA PASS, CLARKSON	DRAWN DWA	DRAWING No. A-205	STAGE DA				