

SCALE	DRAWN	CHECKED
1:500 @ A3	LM	MJ
PROJECT #	DRAWING #	ISSUE
13052	A01.01	B

COPYRIGHT. The copyright of these drawings and all parts thereof remain the property of design management group pty ltd.

City of Wanneroo IM 17/2/2017

NOTE: Contractor to check and verify all dimensions, levels, and angles on site before commencing.
All construction work to be in accordance with the building code of Australia, approved documents and relevant Australian Standards.

GENERAL LEGEND

RL 00.00	RELATIVE LEVEL
FSL 00.00	FINISHED SLAB LEVEL
TOW 00.00	TOP OF WALL LEVEL
---	LINE OF EXISTING SITEWORKS
---	LINE OF PROPOSED NEW BUILDING
- - -	BUILDING BOUNDARY LINE PROVIDED
- - -	LOT BOUNDARY LINE
(+)	PROPOSED NEW TREE
(+)	EXISTING TREE TO BE RETAINED

NOTES:
1. ALL EXISTING SITEWORKS SHOWN IN GREYSCALE
2. ALL NEW CONSTRUCTION SHOWN IN SOLID BLACK

AREA SCHEDULE

UPPER FLOOR	
INTERNAL AREA (m ²)	361
ALFRESCO (m ²)	103
BALCONY (m ²)	41
LOWER FLOOR	
INTERNAL AREA (m ²) (EXCLUDING VOID)	335
TOTAL AREA (m²)	660

C	01.02.17	DA APPROVAL (REVISED)	LM
B	23.01.17	DA APPROVAL (REVISED)	LM LA
A	29.09.16	DA APPROVAL	LM MU
ISSUE DATE DESCRIPTION DRN. APP.			

DA APPROVAL

dmg ARCHITECTURE

DESIGN MANAGEMENT GROUP level 2 1008 hay street perth 6000
telephone +61 8 9212 8888 | facsimile +61 8 9212 8822
info@dmgaustralia.com.au | www.dmgaustralia.com.au

PROJECT

EDEN BEACH CLUB
LOT 8008 FORESHORE DRIVE
EDEN BEACH, JINDALEE

TITLE


UPPER FLOOR PLAN

SCALE	DRAWN	CHECKED
1:100 @ A1	LM	LA

PROJECT #	DRAWING #	ISSUE
13052	A02.02	C

COPYRIGHT: The copyright of these drawings and all parts thereof remain the property of design management group Pty Ltd.

City of Wanneroo IM 17/2/2017

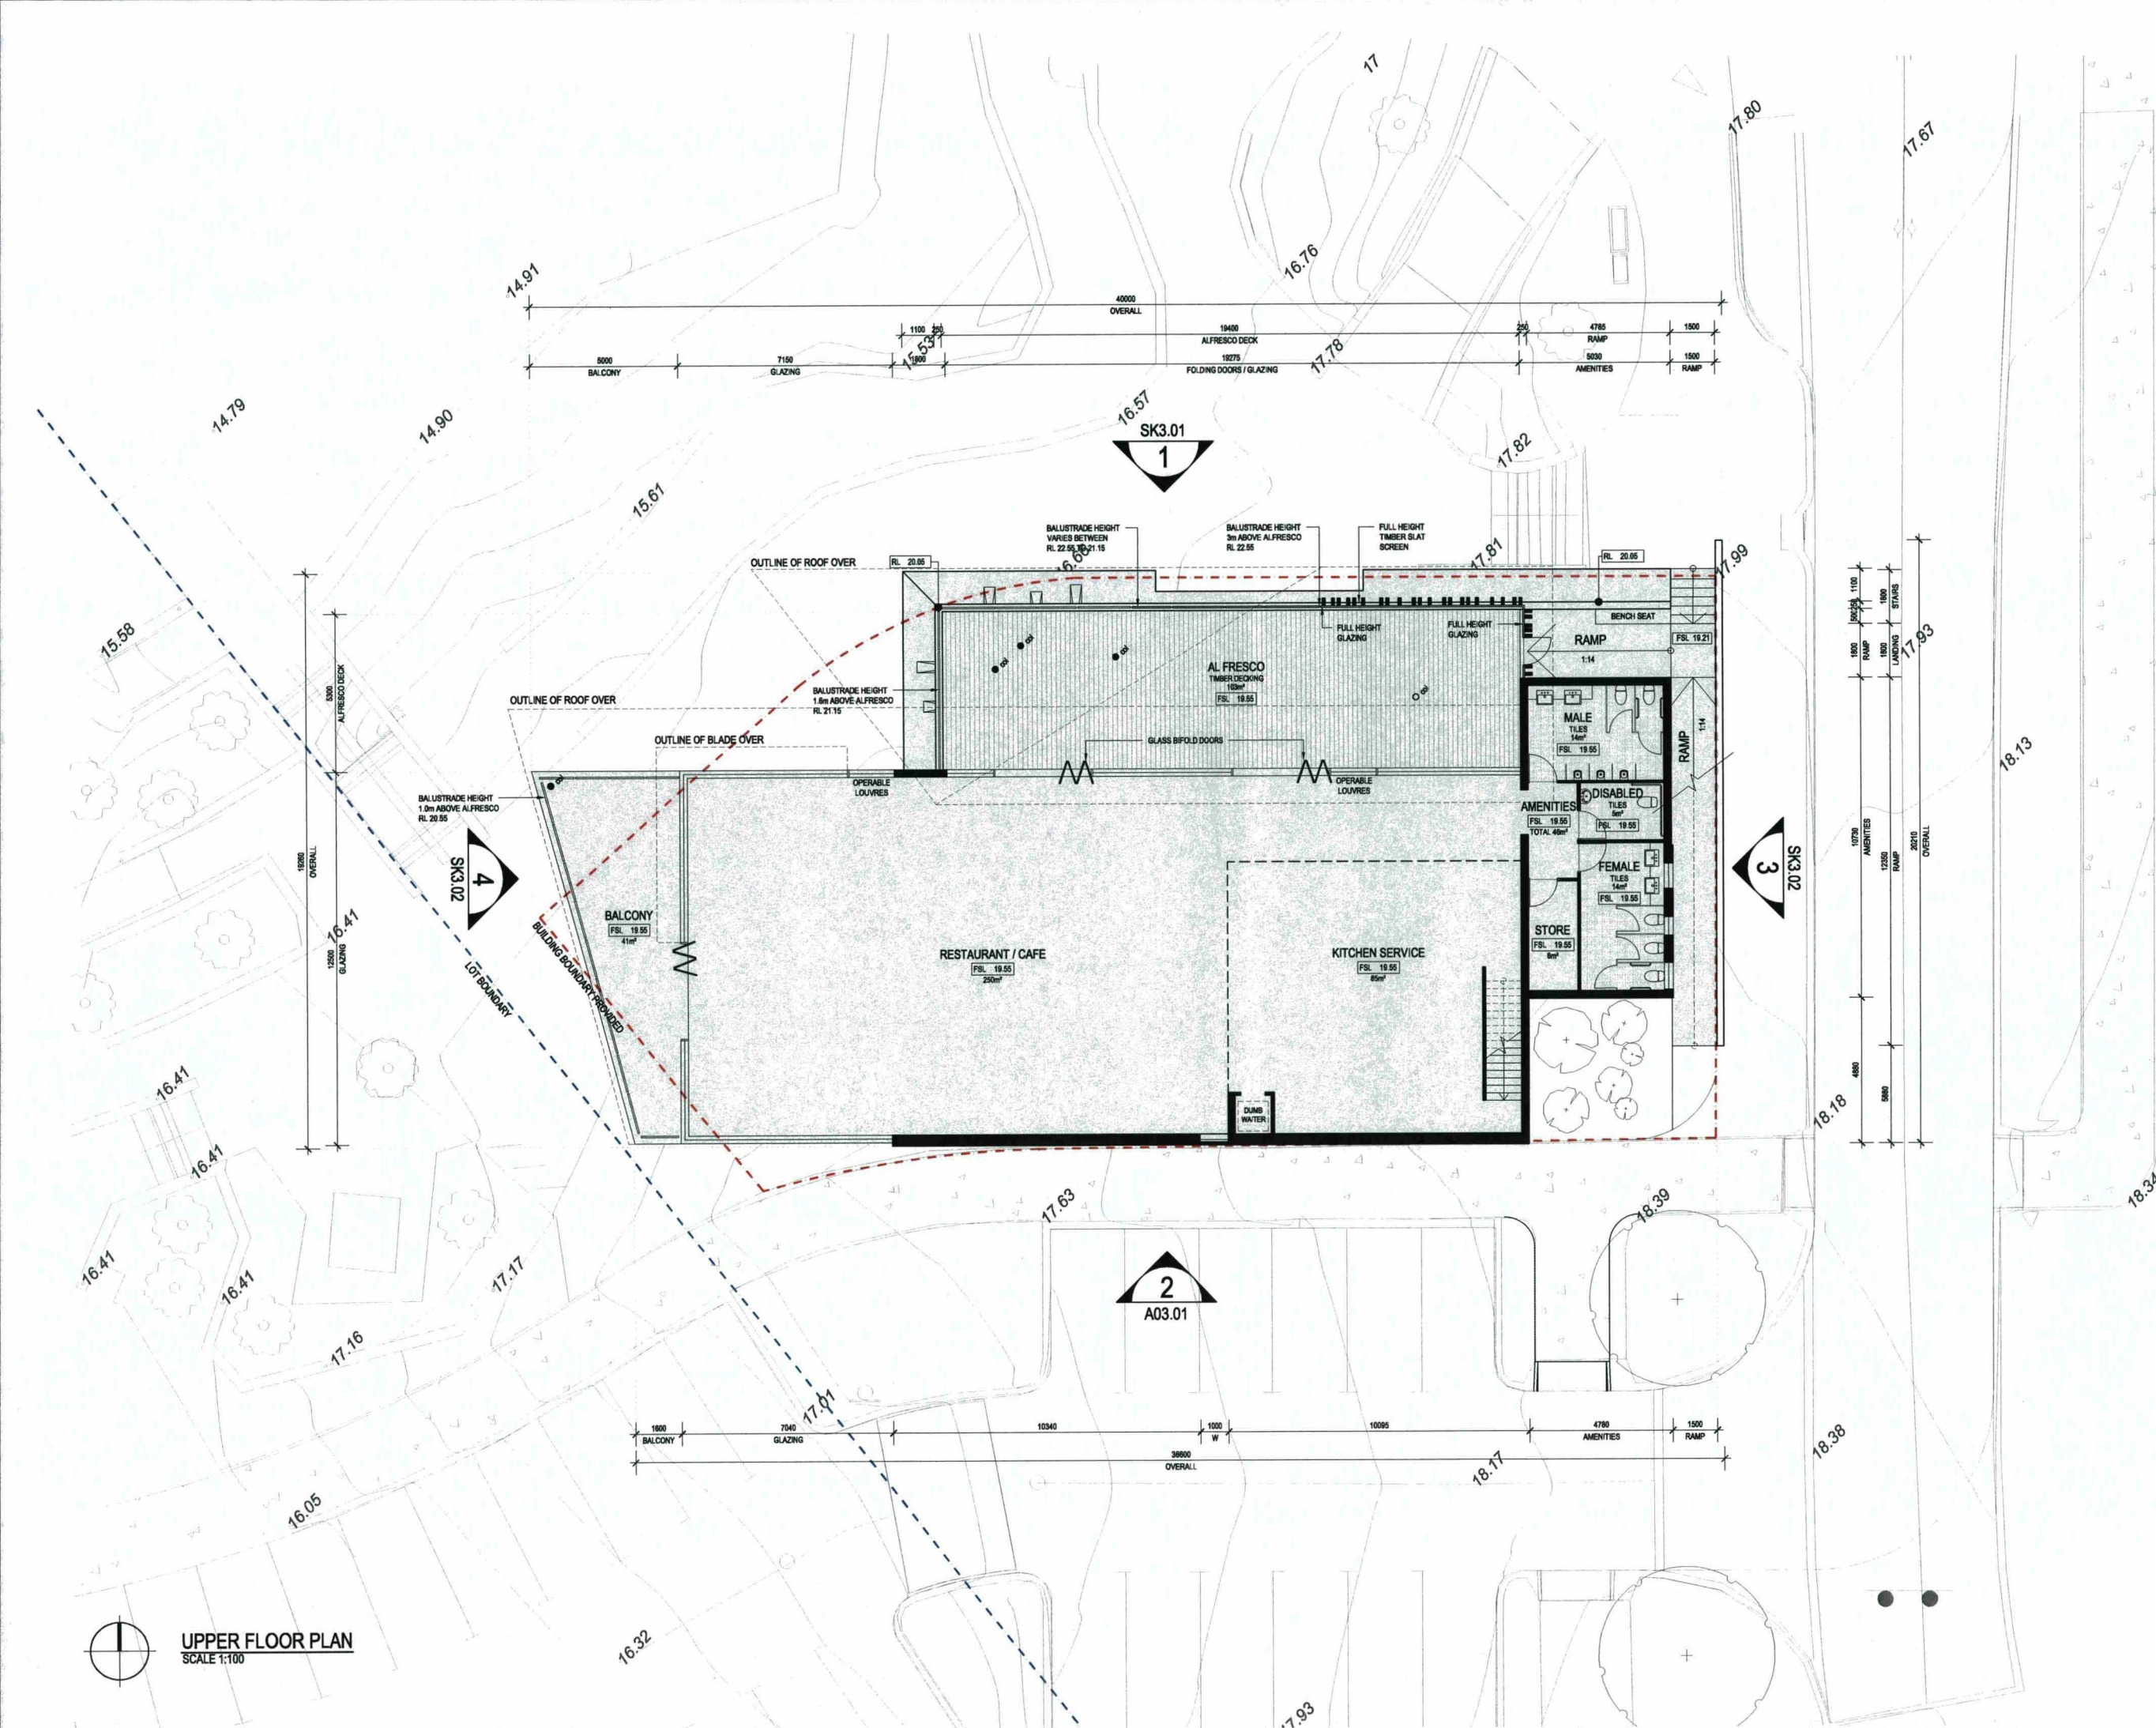

NOTE: Contractor to check and verify all dimensions, levels, and angles on site before commencing.
All construction work to be in accordance with the building code of Australia, approved documents and relevant Australian Standards.

GENERAL LEGEND

RL 00.00	RELATIVE LEVEL
FSL 00.00	FINISHED SLAB LEVEL
TOW 00.00	TOP OF WALL LEVEL
---	LINE OF EXISTING SITEWORKS
---	LINE OF PROPOSED NEW BUILDING
---	BUILDING BOUNDARY LINE PROVIDED
---	LOT BOUNDARY LINE
+	PROPOSED NEW TREE
+	EXISTING TREE TO BE RETAINED

- NOTES:
- ALL EXISTING SITEWORKS SHOWN IN GREYSCALE
 - ALL NEW CONSTRUCTION SHOWN IN SOLID BLACK

AREA SCHEDULE

UPPER FLOOR	
INTERNAL AREA (m ²)	381
ALFRESCO (m ²)	103
BALCONY (m ²)	41
LOWER FLOOR	
INTERNAL AREA (m ²) (EXCLUDING VOID)	335
TOTAL AREA (m ²)	860

B	23.01.17	DA APPROVAL (REVISED)	LM	LA
A	29.09.16	DA APPROVAL	LM	MJ
ISSUE DATE	DESCRIPTION	DRN.	APP.	

DA APPROVAL

dmg ARCHITECTURE

DESIGN MANAGEMENT GROUP Level 2 1008 Hay Street Perth 6000
Telephone +61 8 9212 8888 | Facsimile +61 8 9212 8822
info@dmgaustralia.com.au | www.dmgaustralia.com.au

PROJECT


EDEN BEACH CLUB
LOT 8008 FORESHORE DRIVE
EDEN BEACH, JINDALEE

TITLE

LOWER FLOOR PLAN

SCALE	DRAWN	CHECKED
1:100 @ A1	LM	LA
PROJECT #	DRAWING #	ISSUE
13052	A02.01	B

COPYRIGHT: The copyright of these drawings and all parts thereof remain the property of design management group pty ltd.

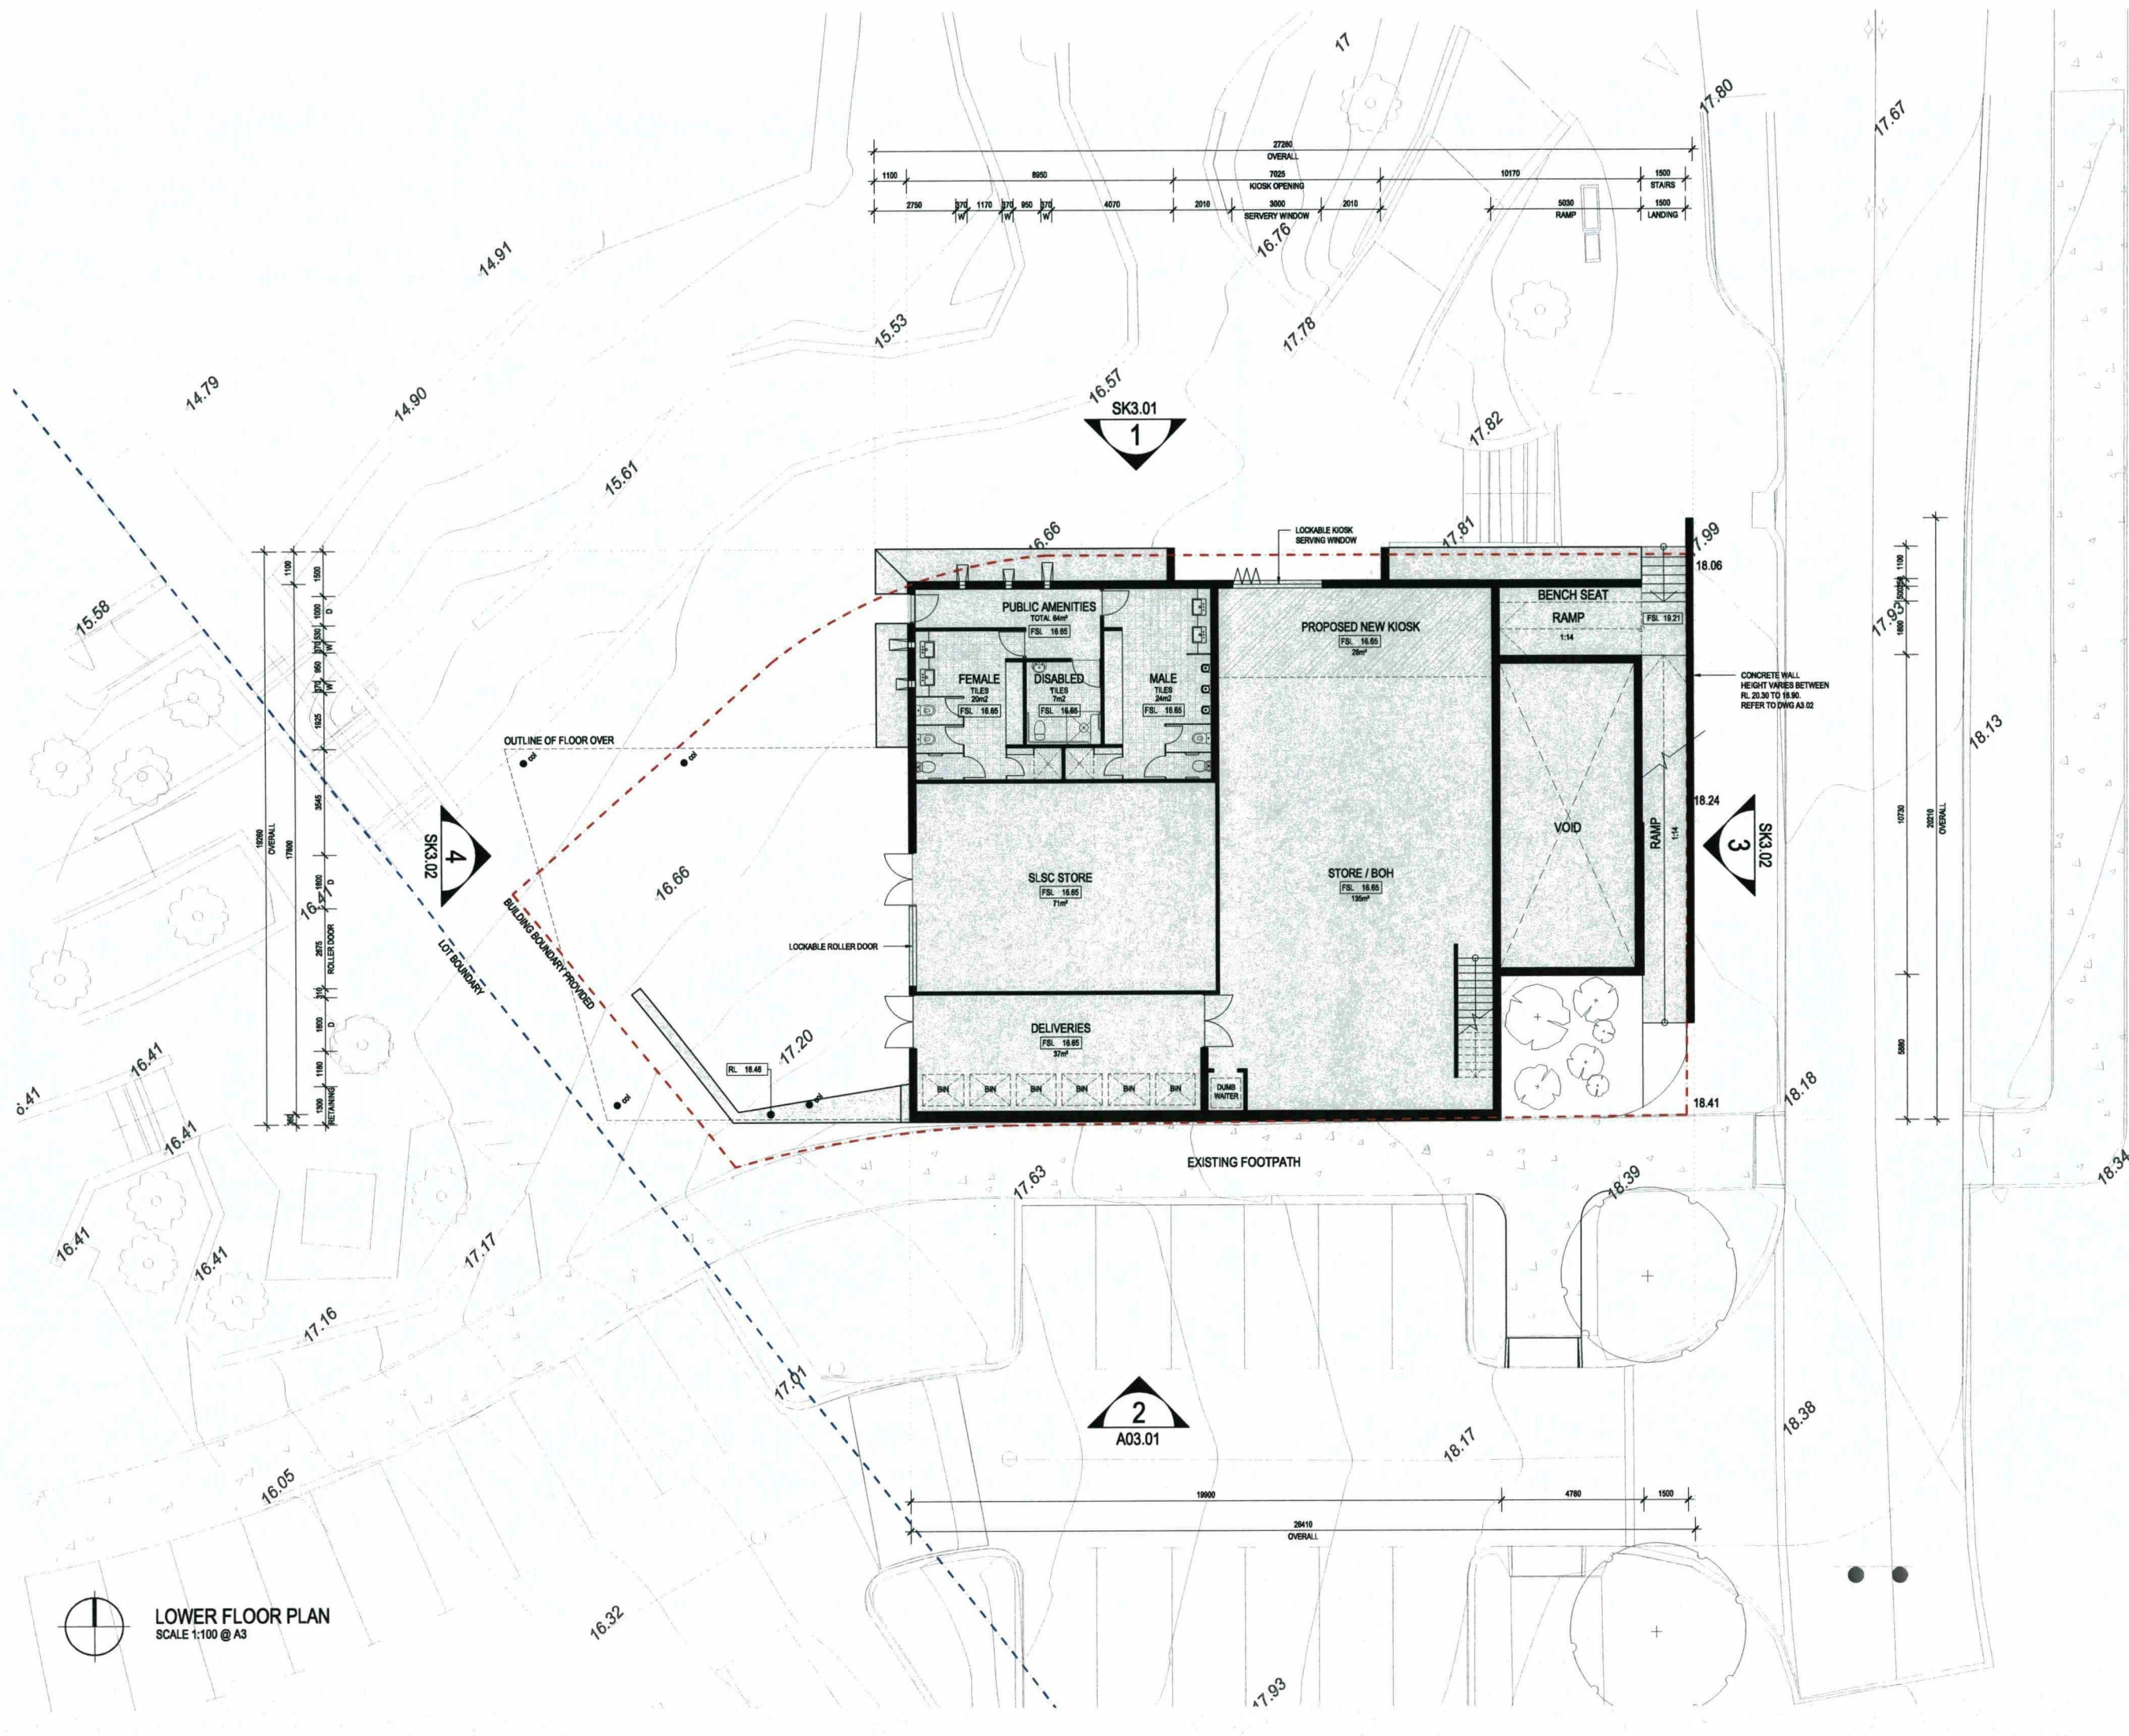




EDEN BEACH CLUB - LOT 8008 FORESHORE DRIVE, JINDALEE WA
DEVELOPMENT APPROVAL - REVISED - 24/01/2017

ARCHITECTURAL DRAWINGS AT A1

A00.00	COVER PAGE
A01.01	EXISTING SITE SURVEY
A01.02	LOCATION PLAN
A02.01	LOWER FLOOR PLAN
A02.02	UPPER FLOOR PLAN
A03.01	ELEVATIONS (NORTH, SOUTH)
A03.02	ELEVATIONS (EAST, WEST)
A04.01	PERSPECTIVES

B	24.01.17	DA APPROVAL (REVISED)	LM	LA
A	29.09.16	DA APPROVAL	LM	MJ
ISSUE DATE		DESCRIPTION	DRN. APP.	

DA APPROVAL

 

DESIGN MANAGEMENT GROUP - level 2 1006 hay street perth 6000
telephone +61 8 9352 8888 | facsimile +61 8 9212 8822
info@dmgaustralia.com.au | www.dmgaustralia.com.au

PROJECT

EDEN BEACH CLUB
LOT 8008 FORESHORE DRIVE
EDEN BEACH, JINDALEE



TITLE

COVER PAGE

SCALE	DRAWN	CHECKED
NTS	LM	MJ
PROJECT #	DRAWING #	ISSUE
13052	A0.00	B

COPYRIGHT: The copyright of these drawings and all parts thereof remain the property of design management group pty ltd.

NOTE: Contractor to check and verify all dimensions, levels, and angles on site before commencing.
All construction work to be in accordance with the building code of Australia, approved documents and relevant Australian Standards.

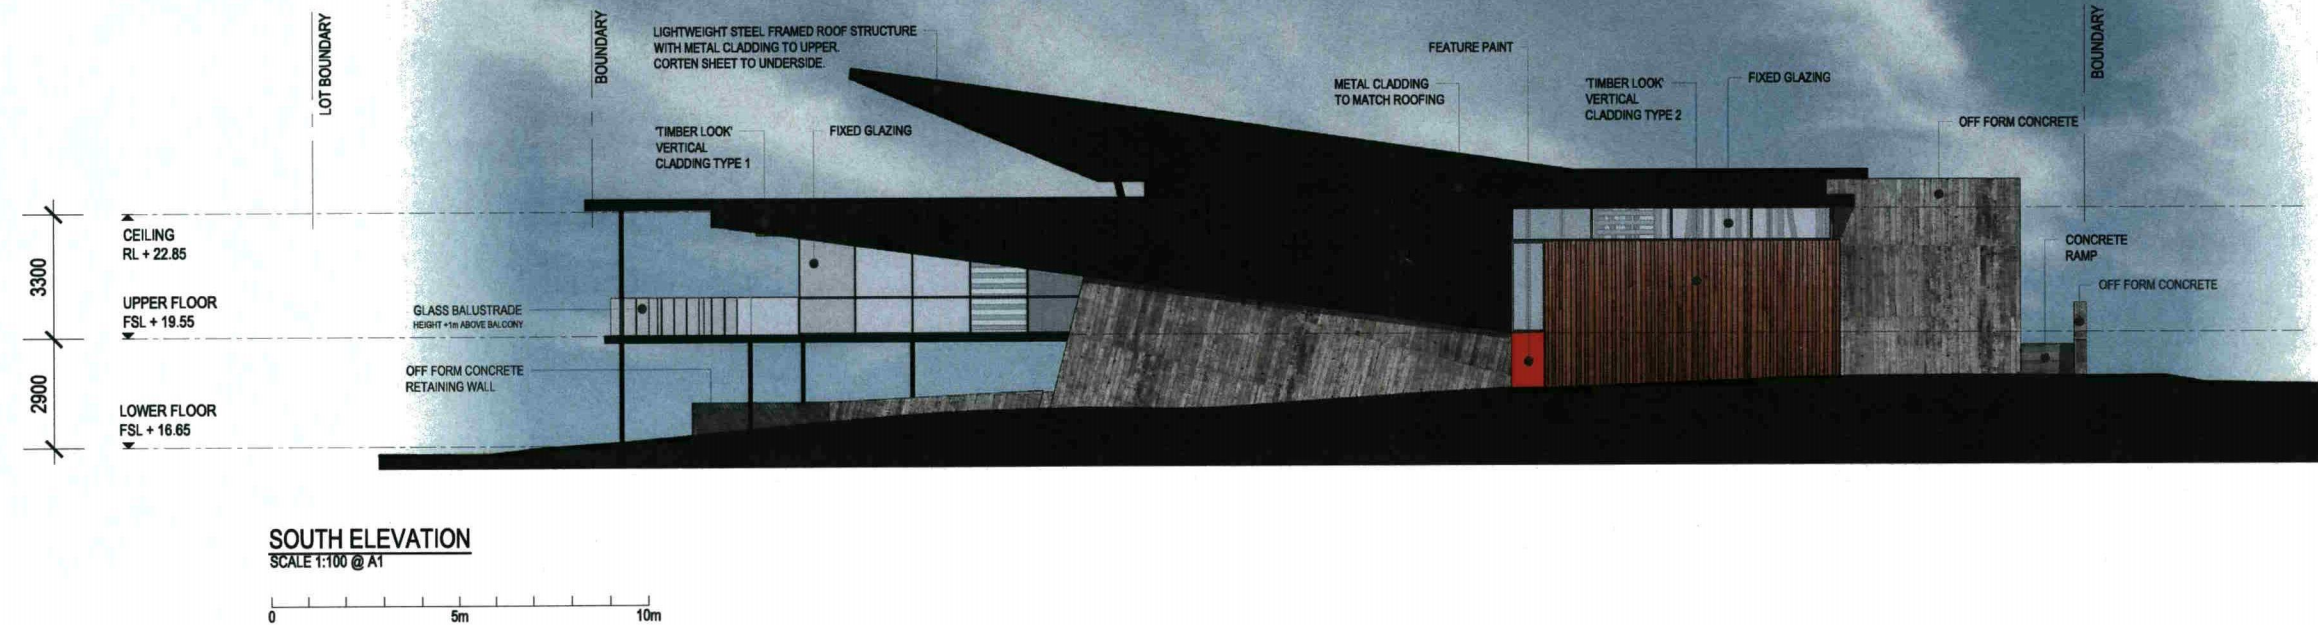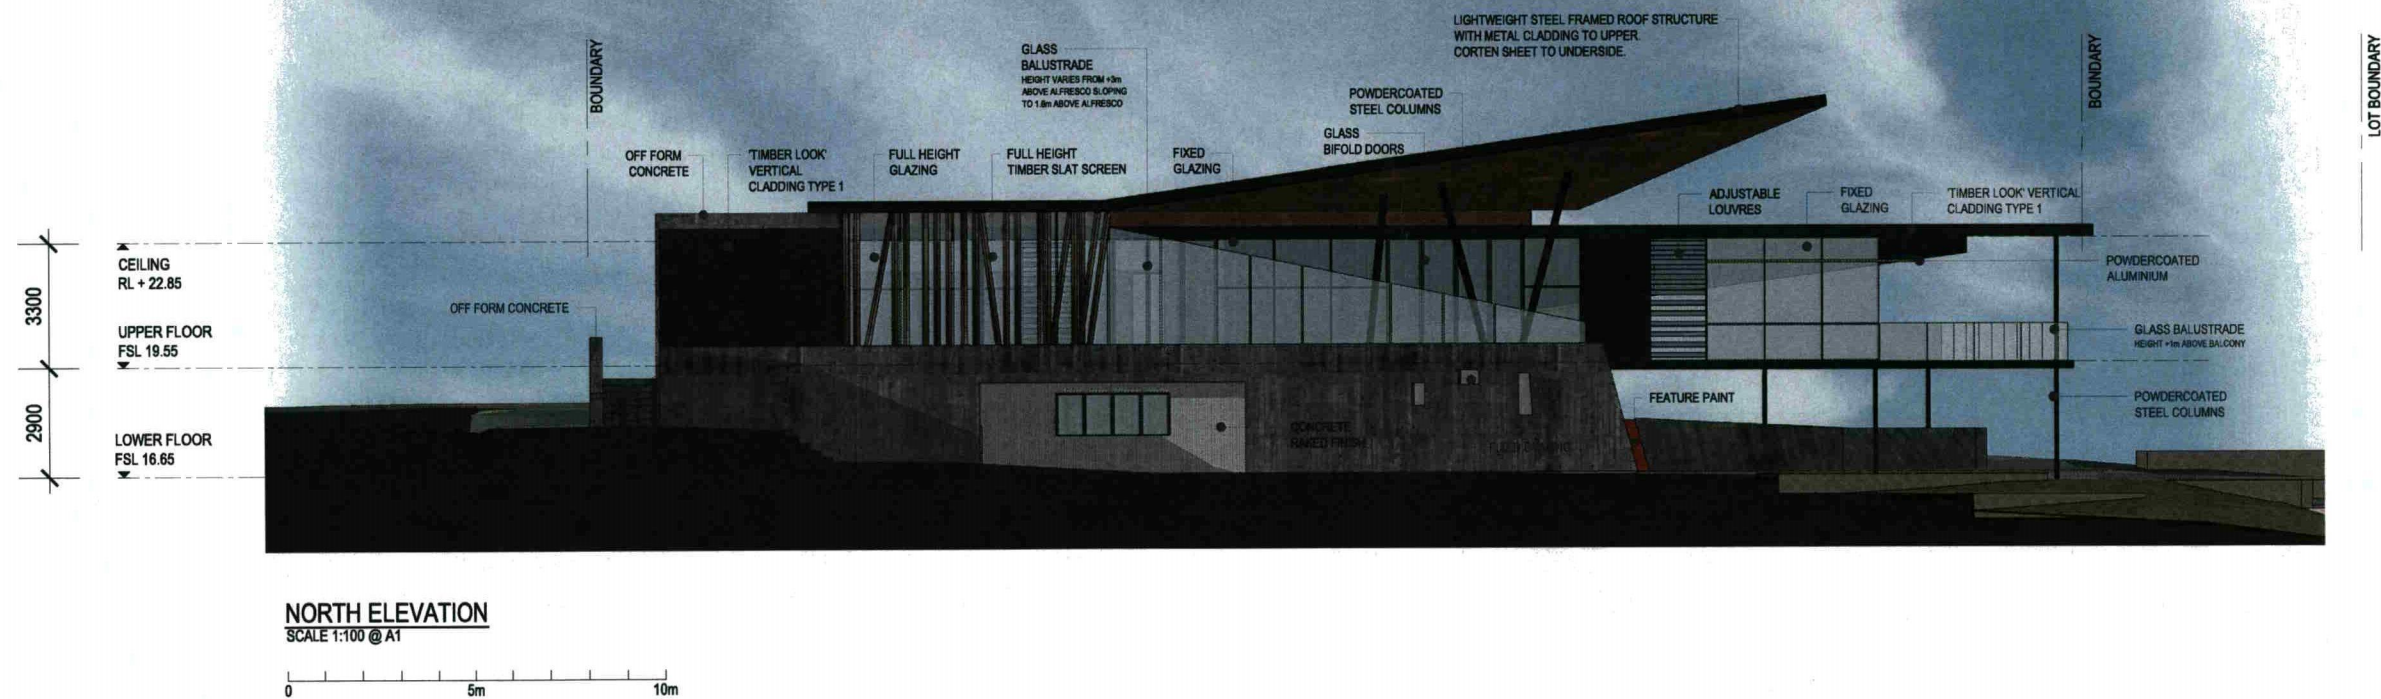

B	24.01.17	DA APPROVAL (REVISED)	LM	LA
A	29.09.16	DA APPROVAL	LM	MJ
ISSUE	DATE	DESCRIPTION	DRN.	APP.

DA APPROVAL

dmg ARCHITECTURE

DESIGN MANAGEMENT GROUP level 2 1008 hay street perth 6000
telephone +61 8 9212 8888 | facsimile +61 8 9212 8822
info@dmgastralia.com.au | www.dmgaustralia.com.au

PROJECT

EDEN BEACH CLUB
LOT 8008 FORESHORE DRIVE
EDEN BEACH, JINDALEE

TITLE


ELEVATIONS
NORTH AND SOUTH ELEVATIONS

SCALE	DRAWN	CHECKED
1:100 @ A1	LM	MJ

PROJECT #	DRAWING #	ISSUE
13052	A03.01	B

COPYRIGHT: The copyright of these drawings and all parts thereof remain the property of design management group pty ltd.

NOTE: Contractor to check and verify all dimensions, levels, and angles on site before commencing.
All construction work to be in accordance with the building code of Australia, approved documents and relevant Australian Standards.

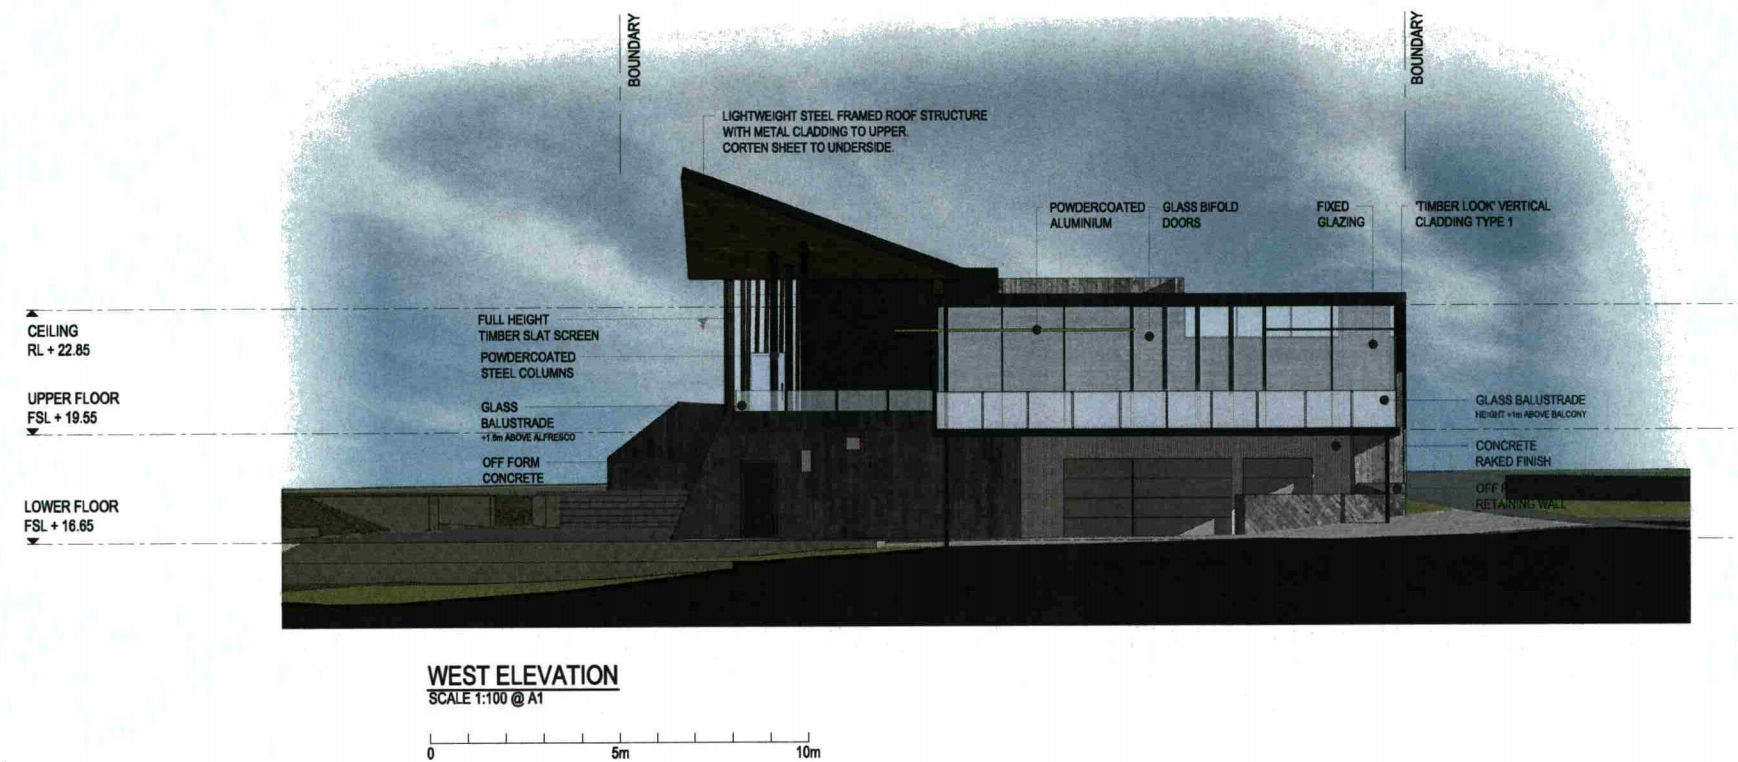

B	30.11.16	DA APPROVAL (REVISED)	KH	LA
A	29.09.16	DA APPROVAL	LM	MJ
ISSUE DATE DESCRIPTION			DRN. APP.	

DA APPROVAL



PROJECT
EDEN BEACH CLUB
LOT 8008 FORESHORE DRIVE
EDEN BEACH, JINDALEE

TITLE
ELEVATIONS
EAST AND WEST ELEVATIONS

SCALE	DRAWN	CHECKED
1:100 @ A1	LM	MJ
PROJECT #	DRAWING #	ISSUE
13052	A03.02	B

COPYRIGHT: The copyright of these drawings and all parts thereof remain the property of design management group pty ltd.

NOTE: Contractor to check and verify all dimensions, levels, and angles on site before commencing. All construction work to be in accordance with the building code of Australia, approved documents and relevant Australian Standards.



PERSPECTIVE
SCALE: NTS



PERSPECTIVE
SCALE: NTS

City of Wanneroo IM 17/2/2017

B	24.01.17	DA APPROVAL (REVISED)	LM	LA
A	29.09.16	DA APPROVAL	LM	MJ

ISSUE DATE DESCRIPTION DRN. APP.

DA APPROVAL



DESIGN MANAGEMENT GROUP level 2 1008 hay street perth 6000
telephone +61 8 9212 8888 | facsimile +61 8 9212 8822
info@dmgaustralia.com.au | www.dmgaustralia.com.au

PROJECT

EDEN BEACH CLUB
LOT 8008 FORESHORE DRIVE
EDEN BEACH, JINDALEE

TITLE

PERSPECTIVES

SCALE	DRAWN	CHECKED
NTS	LM	LA

PROJECT #	DRAWING #	ISSUE
13052	A04.01	B

COPYRIGHT: The copyright of these drawings and all parts thereof remain the property of design management group pty ltd.