




● POSSIBLE LOCATION OF 25-30m HIGH FLOODLIGHTS

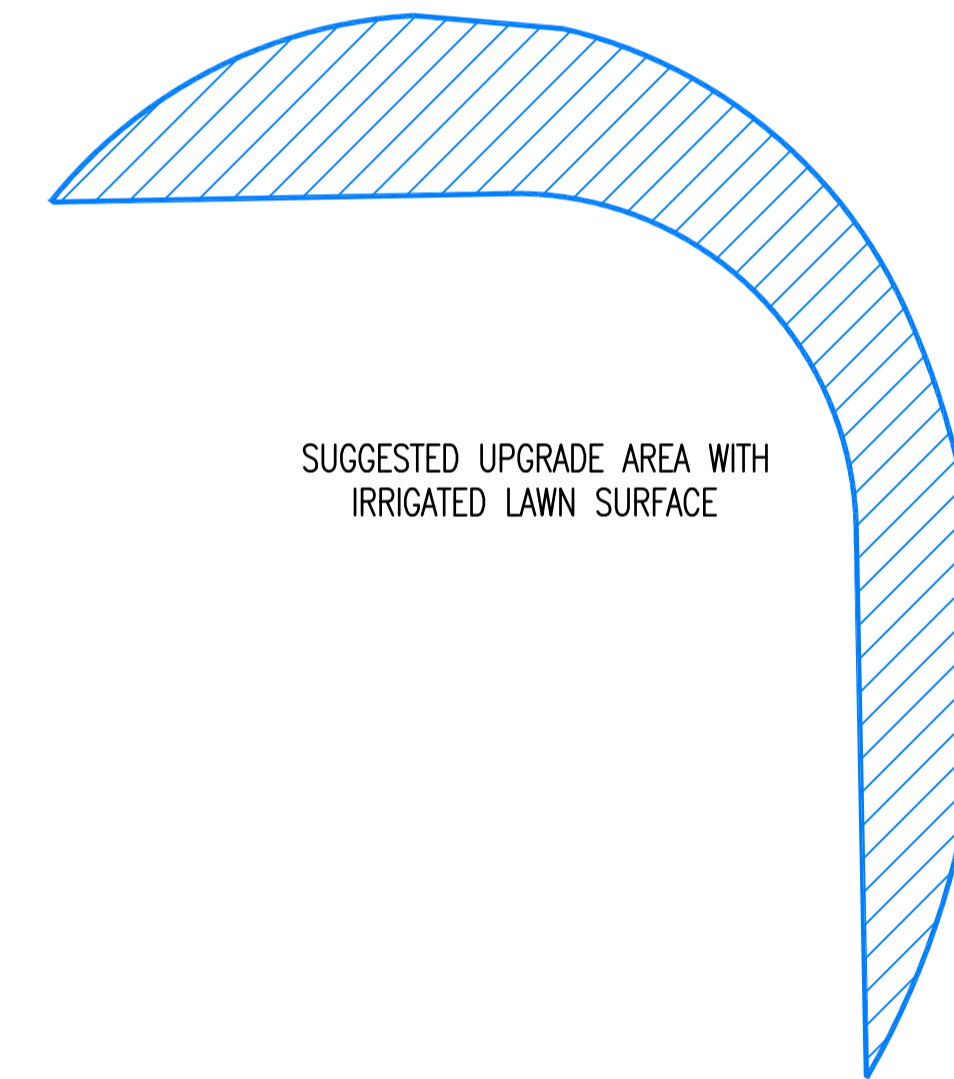

SUGGESTED UPGRADE AREA WITH IRRIGATED LAWN SURFACE

✗ SUGGESTED REMOVAL QTY 16 NON-NATIVE TREES

▭ PROPOSED SPORTS AMENITIES BUILDING

▭ EXISTING STRUCTURE TO BE DEMOLISHED

CITY OF WANNEROO
ASSETS

EDGAR GRIFFITHS PARK
OVAL UPGRADE & SPORTS AMENITIES BUILDING

PROPOSAL SITE PLAN

DRAWING No. SHEET REVISION ORIGINAL DRG. SIZE
3393 - 1 - A A1

REVISION					REVISION					SCALE		SURVEYED		DRAWN		AUTHORISED		FILE No.
No.	BY	DATE	AUTH	No.	No.	BY	DATE	AUTH	SCALE	DATE_SURV	DATE_SURV	DATE_DRAW	DATE_DRAW	MANAGER	MANAGER	PROJECT No.	FILE	
0	KC	13/7/17							5 0 5 10 15 20 25	SURVEYED								
A	KC	11/8/17							SCALE IN METRES	DESIGNED								
									DATUM	DESIGNED								
									GRID	CIVIL DESIGNER								
										CHECKED								
										COORDINATOR DESIGN								



PERSPECTIVE VIEW FROM CARPARK (SOUTH)




PERSPECTIVE VIEW OF THE WESTERN ELEVATION



PERSPECTIVE VIEW FROM OVAL (NORTH)



PERSPECTIVE VIEW OF THE EASTERN ELEVATION

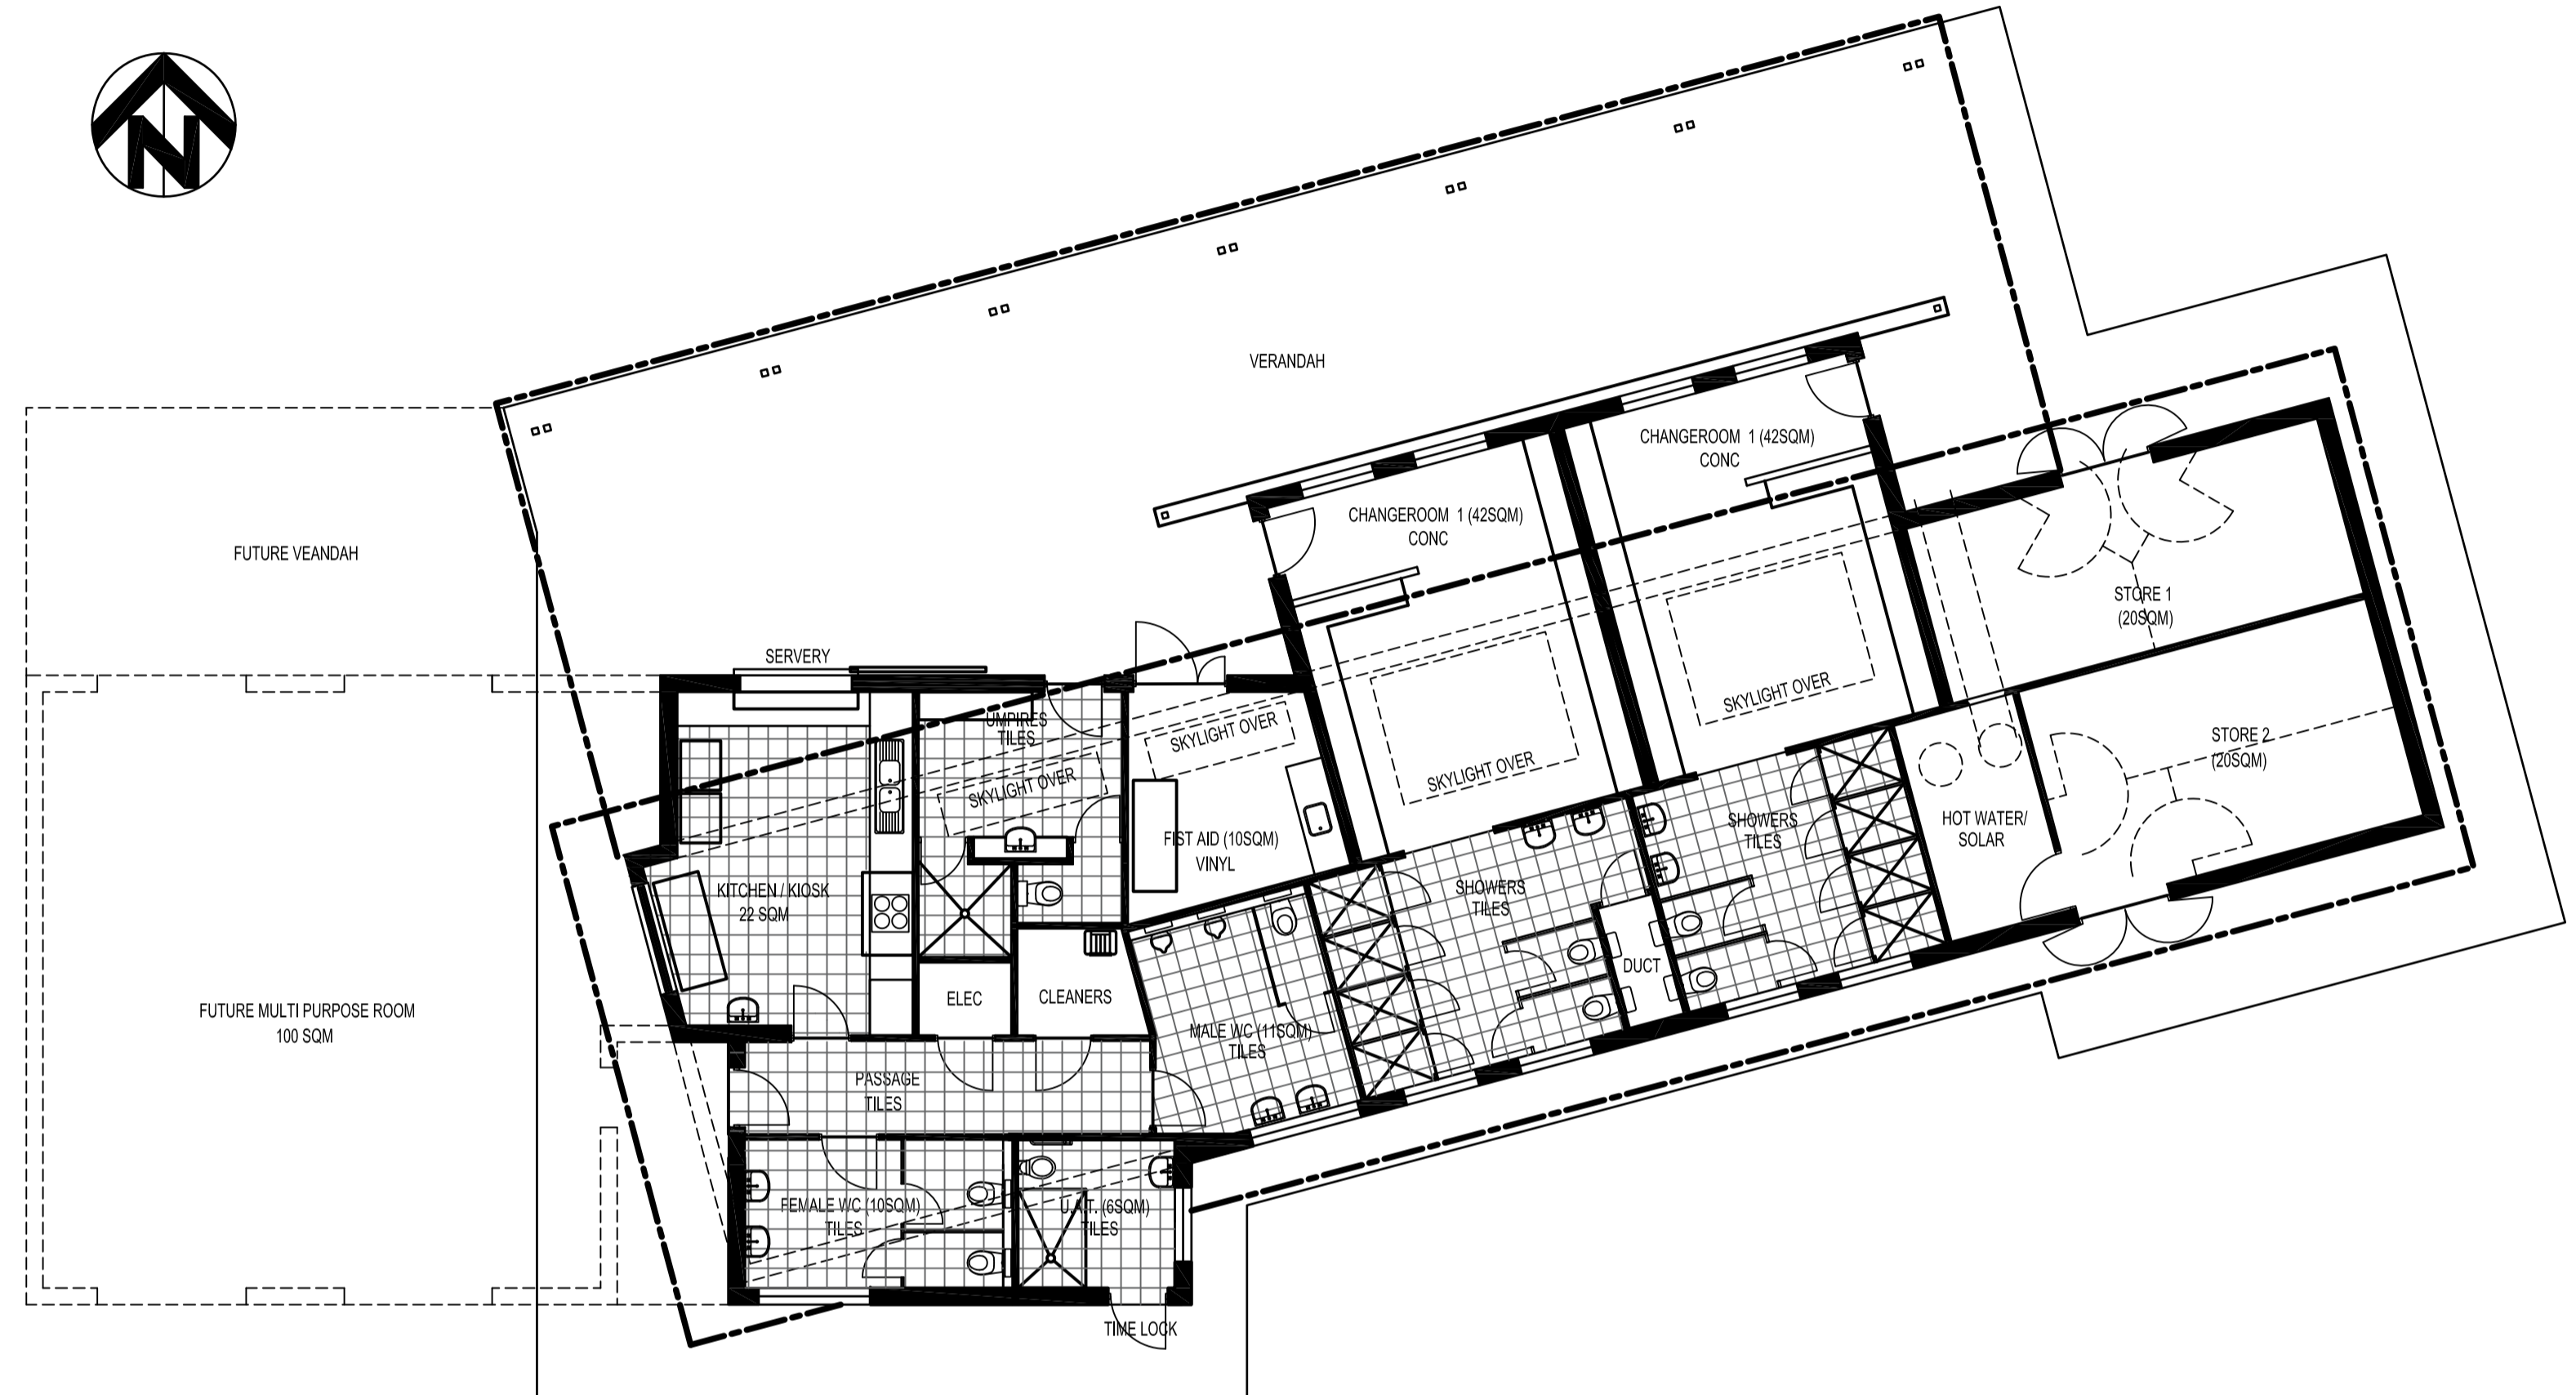

SCHEDULE OF FLOOR AREAS

ROOM	AREA (SQM)
CHANGEROOMS	84
UMPIRES	13
FIRST AID	10
PUBLIC TOILETS	30
PASSAGE & DUCTS	17
STORAGE	40
KIOSK/ KITCHEN	22
CLEANERS	3
ELECTRICAL + HOT WATER	6
TOTAL	225
VERANDAH	135

CITY OF WANNEROO
ASSETS

EDGAR GRIFFITHS PARK
OVAL UPGRADE & SPORTS AMENITIES BUILDING

PROPOSAL FLOOR PLAN

DRAWING No. SHEET REVISION ORIGINAL DRG. SIZE
3393 - 2 - A A1

No.	REVISION	BY	DATE	AUTH	No.	REVISION	BY	DATE	AUTH
0	ISSUED	KC	13/7/17						
A	UPDATED	KC	11/8/17						

SCALE: 5 0 5 10 15 20 25	SURVEYED: SURVEYED	DRAWN: DRAWN	AUTHORISED: MANAGER INFRASTRUCTURE CAPITAL WORKS	FILE No. FILE
SCALE IN METRES	SURVEYOR: SURVEYOR	CIVIL DESIGNER: CIVIL DESIGNER	MANAGER INFRASTRUCTURE CAPITAL WORKS	PROJECT No. PROJ
DATUM: DATUM	DESIGNED: DESIGNED	CHECKED: CHECKED	APPROVED: APPROVED	
GRID: GRID	CIVIL DESIGNER: CIVIL DESIGNER	COORDINATOR DESIGN: COORDINATOR DESIGN	DIRECTOR ASSETS: DIRECTOR ASSETS	