


PRELIMINARY

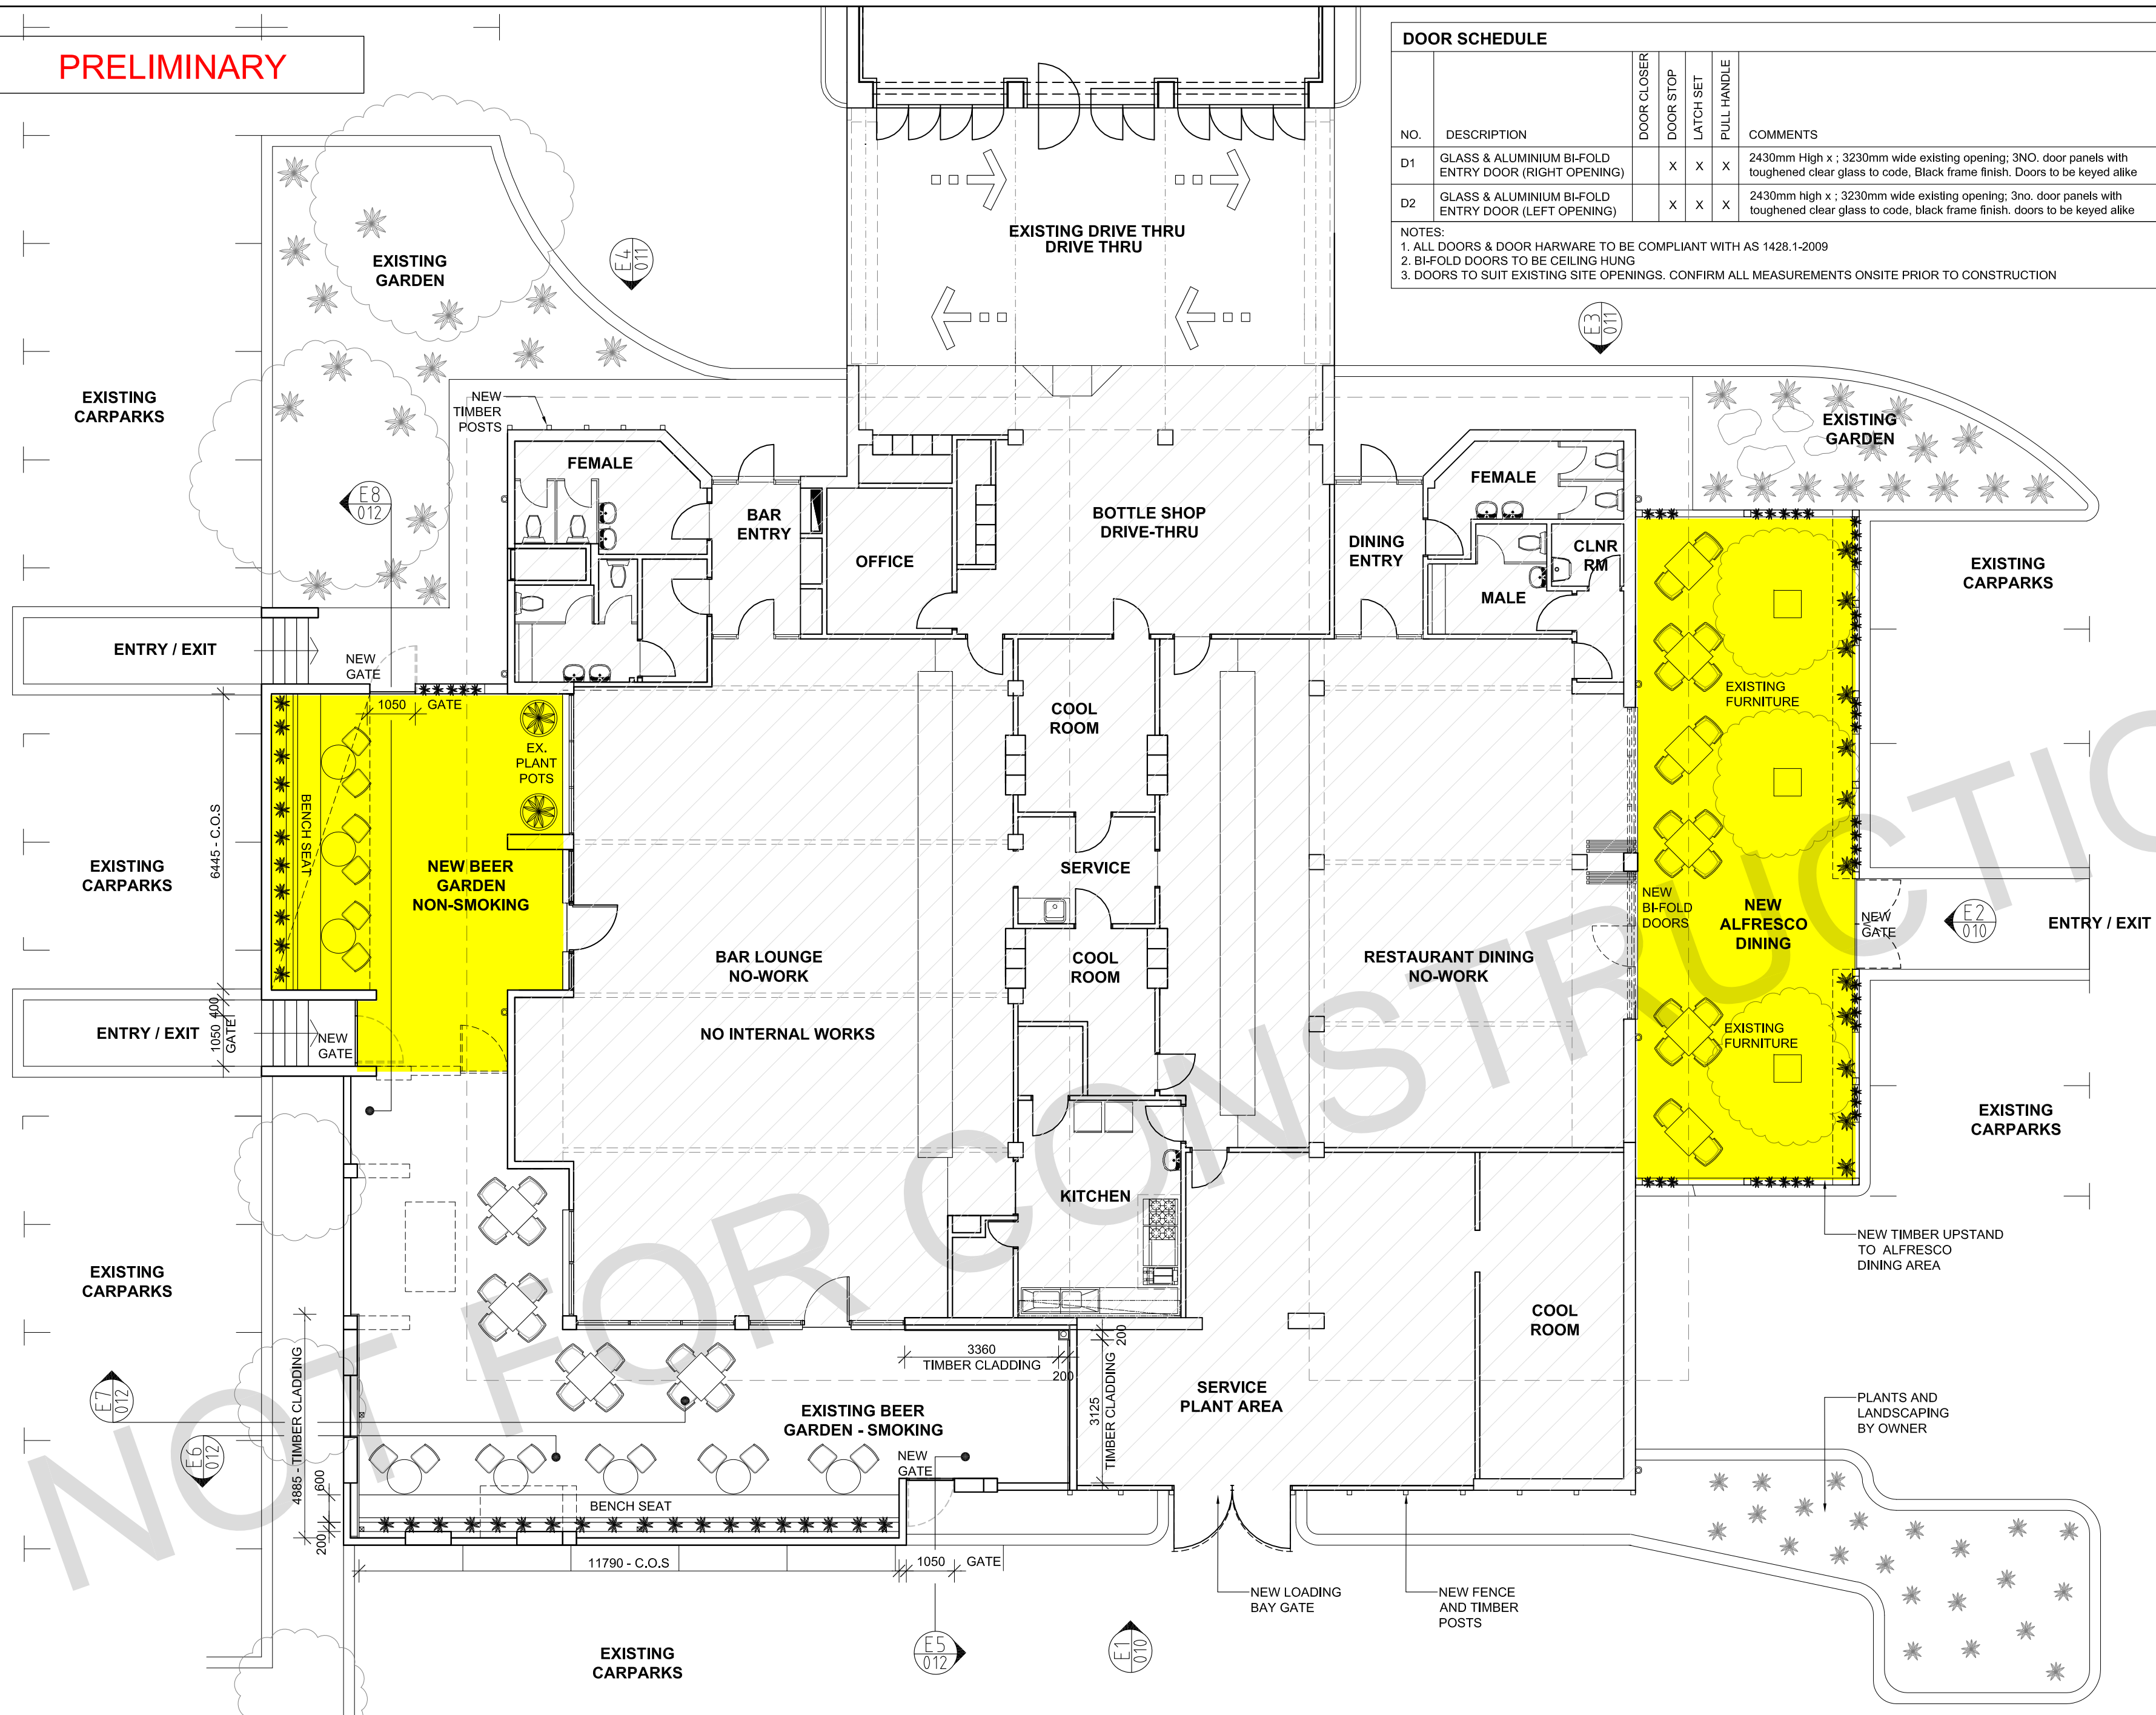

DOOR SCHEDULE

NO.	DESCRIPTION	DOOR CLOSER	DOOR STOP	LATCH SET	PULL HANDLE	COMMENTS
D1	GLASS & ALUMINIUM BI-FOLD ENTRY DOOR (RIGHT OPENING)		X	X	X	2430mm High x ; 3230mm wide existing opening; 3NO. door panels with toughened clear glass to code, Black frame finish. Doors to be keyed alike
D2	GLASS & ALUMINIUM BI-FOLD ENTRY DOOR (LEFT OPENING)		X	X	X	2430mm high x ; 3230mm wide existing opening; 3no. door panels with toughened clear glass to code, black frame finish. doors to be keyed alike

NOTES:

1. ALL DOORS & DOOR HARDWARE TO BE COMPLIANT WITH AS 1428.1-2009
2. BI-FOLD DOORS TO BE CEILING HUNG
3. DOORS TO SUIT EXISTING SITE OPENINGS. CONFIRM ALL MEASUREMENTS ONSITE PRIOR TO CONSTRUCTION

FINISHES

TIMBER PANELING

(WD-1) 200mm x 40mm H3 PINE ROUGH SAWN OR SIMILAR APPROVED - EXTERNAL GRADE. STAINED TO MATCH WD-2

(WD-2) WEATHERTEX SELFLOK VGROOVE NATURAL 150MM. INSTALLED HORIZONTAL & VERTICAL - REFER TO DRAWINGS.

(WD-3) H3 PINE POSTS (OR SIMILAR) STAINED TO MATCH WD-2. REFER TO ELEVATIONS FOR POST SIZES

(WD-4) WEATHERTEX ECOWALL SMOOTH PANELING. PRIMED AND PAINTED IN SELECTED FINISH
BUILDER TO PROVIDE SAMPLES OF TIMBER FOR APPROVAL PRIOR TO INSTALLATION

STONES

(ST-1) TASMANIAN STONES - LOOSE LAY

PAINT

(PT-1) DULUX WEATHER SHIELD OR SIMILAR APPROVED 'TO MATCH EXISTING CHARCOAL'

(PT-2) DULUX WEATHER SHIELD OR SIMILAR APPROVED 'LIME GREEN TO CORPORATE COLOUR PMS'

(PT-3) DULUX WEATHER SHIELD OR SIMILAR APPROVED 'WHITE'

(PT-4) DULUX ACRYLIC 'VIVID WHITE' MAT FINISH

(PT-5) DULUX CLEAR GLOSS PAINT FINISH, READY FOR VINYL GRAPHICS APPLICATION

FABRIC

(FB-1) WARWICK EXTERNAL GRADE FABRIC - BONDI 'LIME' (BENCH SEAT 'BACK REST')

(FB-2) WARWICK EXTERNAL GRADE FABRIC - KONA 'LIME' (BENCH SEAT 'SEAT CUSHIONS')

POWDERCOAT

(PC-1) PERFORATED METAL PANELING WITH POWDERCOAT FINISH - DULUX DURATEC X15 - ETERNITY COLOUR TBC'

(PC-2) POWDERCOAT - DULUX DURATEC X15 - ZUES BLACK 'SATIN 9008702'

A ISSUED TO COUNCIL 30.06.17

REV: DETAILS: DATE:

Contractors must check all dimensions on site and confirm quantities before starting any work or shop drawings. Do not scale off drawings. Copyright © 2015 Habitat1. Drawings may not be copied or reproduced without the written consent of Habitat 1

CLIENT

NEWPARK TAVERN
61 TEMPLETON CRES
GIRRAWHEEN, WA, 6064



T: (08) 9441 8400
F: (08) 9441 8411
W: www.habitat1.com.au
P: PO Box 678 Wembley WA 6913
A: 353 Cambridge Street, Wembley 6014

DRAWING TITLE



PROPOSED PLAN

DATE	DRAWN BY	DRAWING NO.
04.05.17	HMK	003
SCALE	REVISION	
1:100@A2	A	


PROPOSED PLAN

Scale 1:100




  

DATE	DRAWN BY	DRAWING NO.
04.05.17	HMK	010
SCALE	REVISION	
1:50@A2	B	

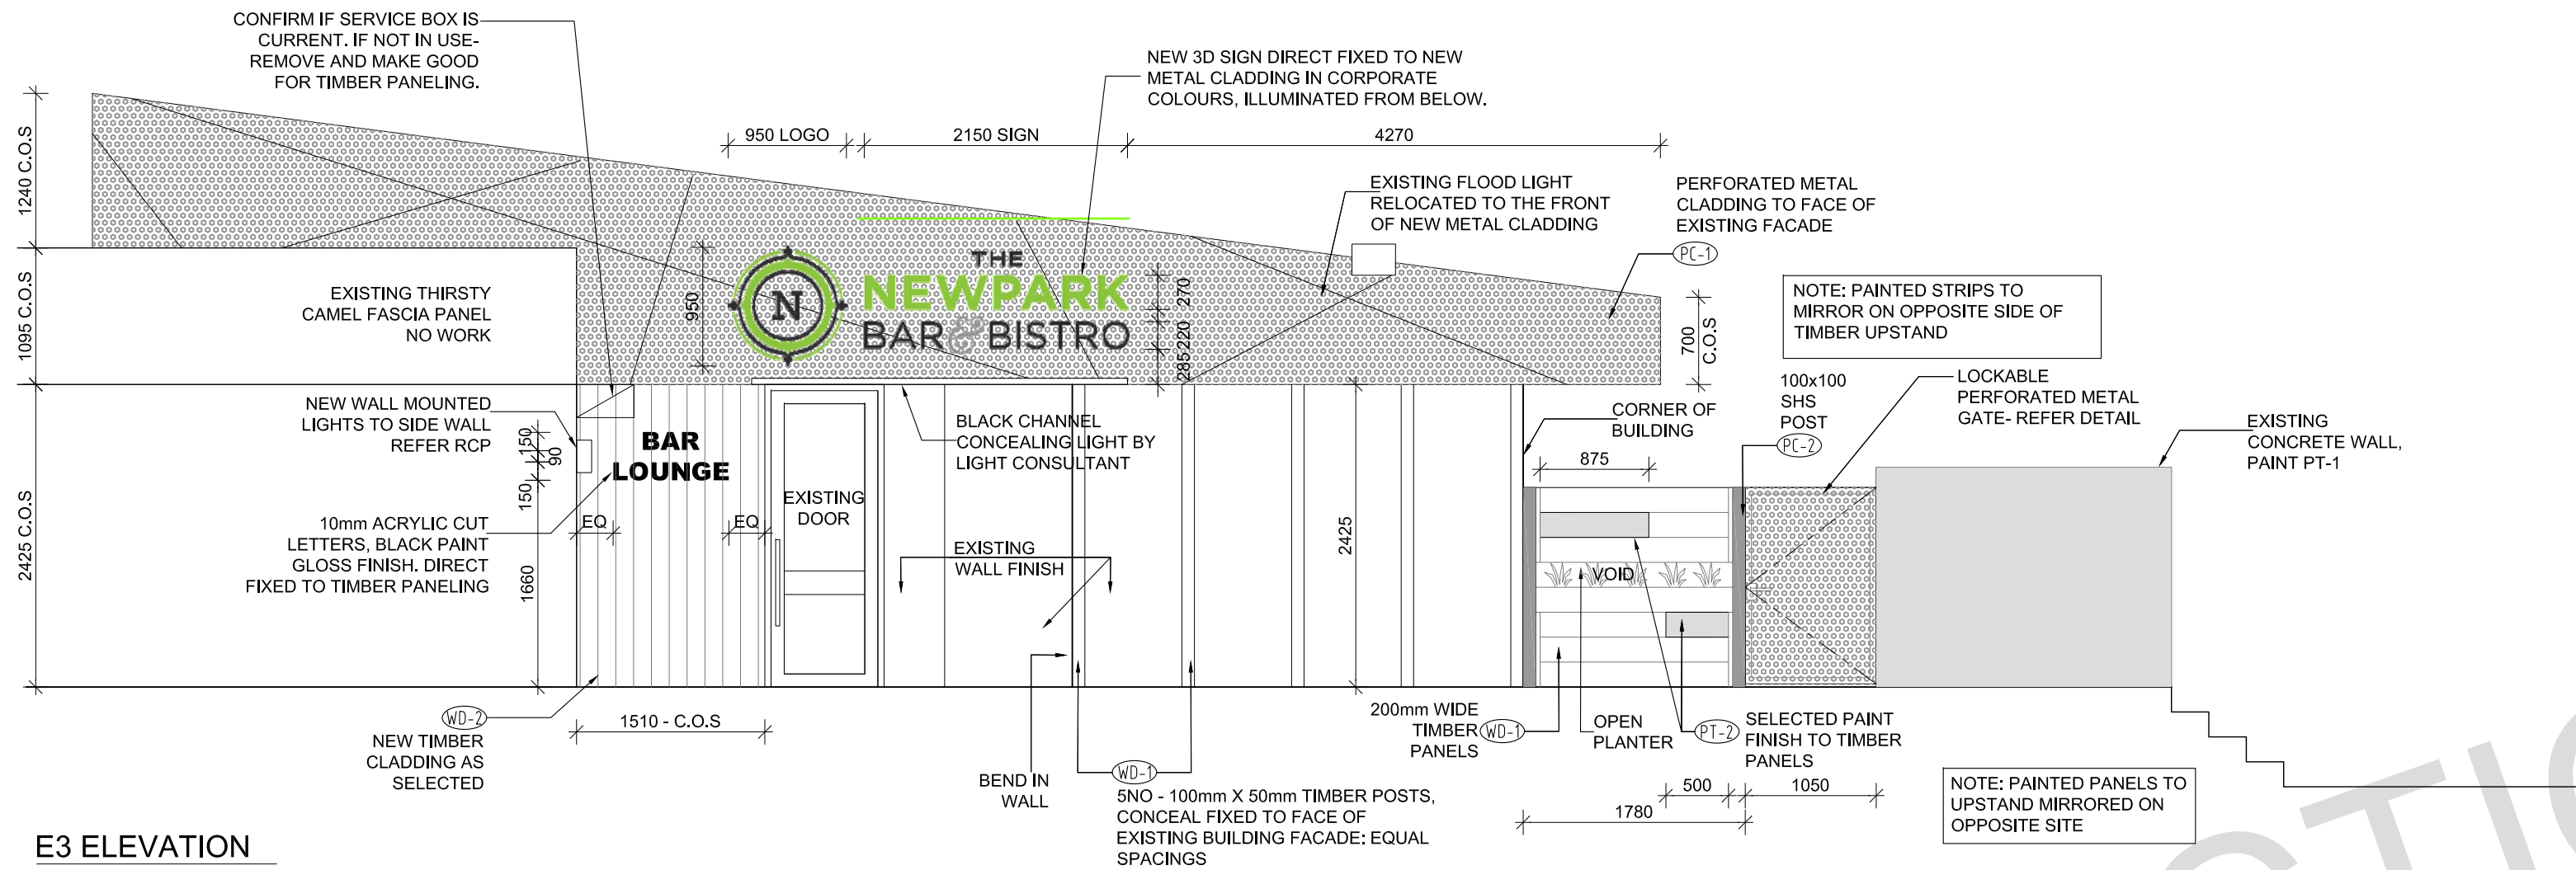

E3 ELEVATION
Scale 1:50 A2 - 1:100 A3

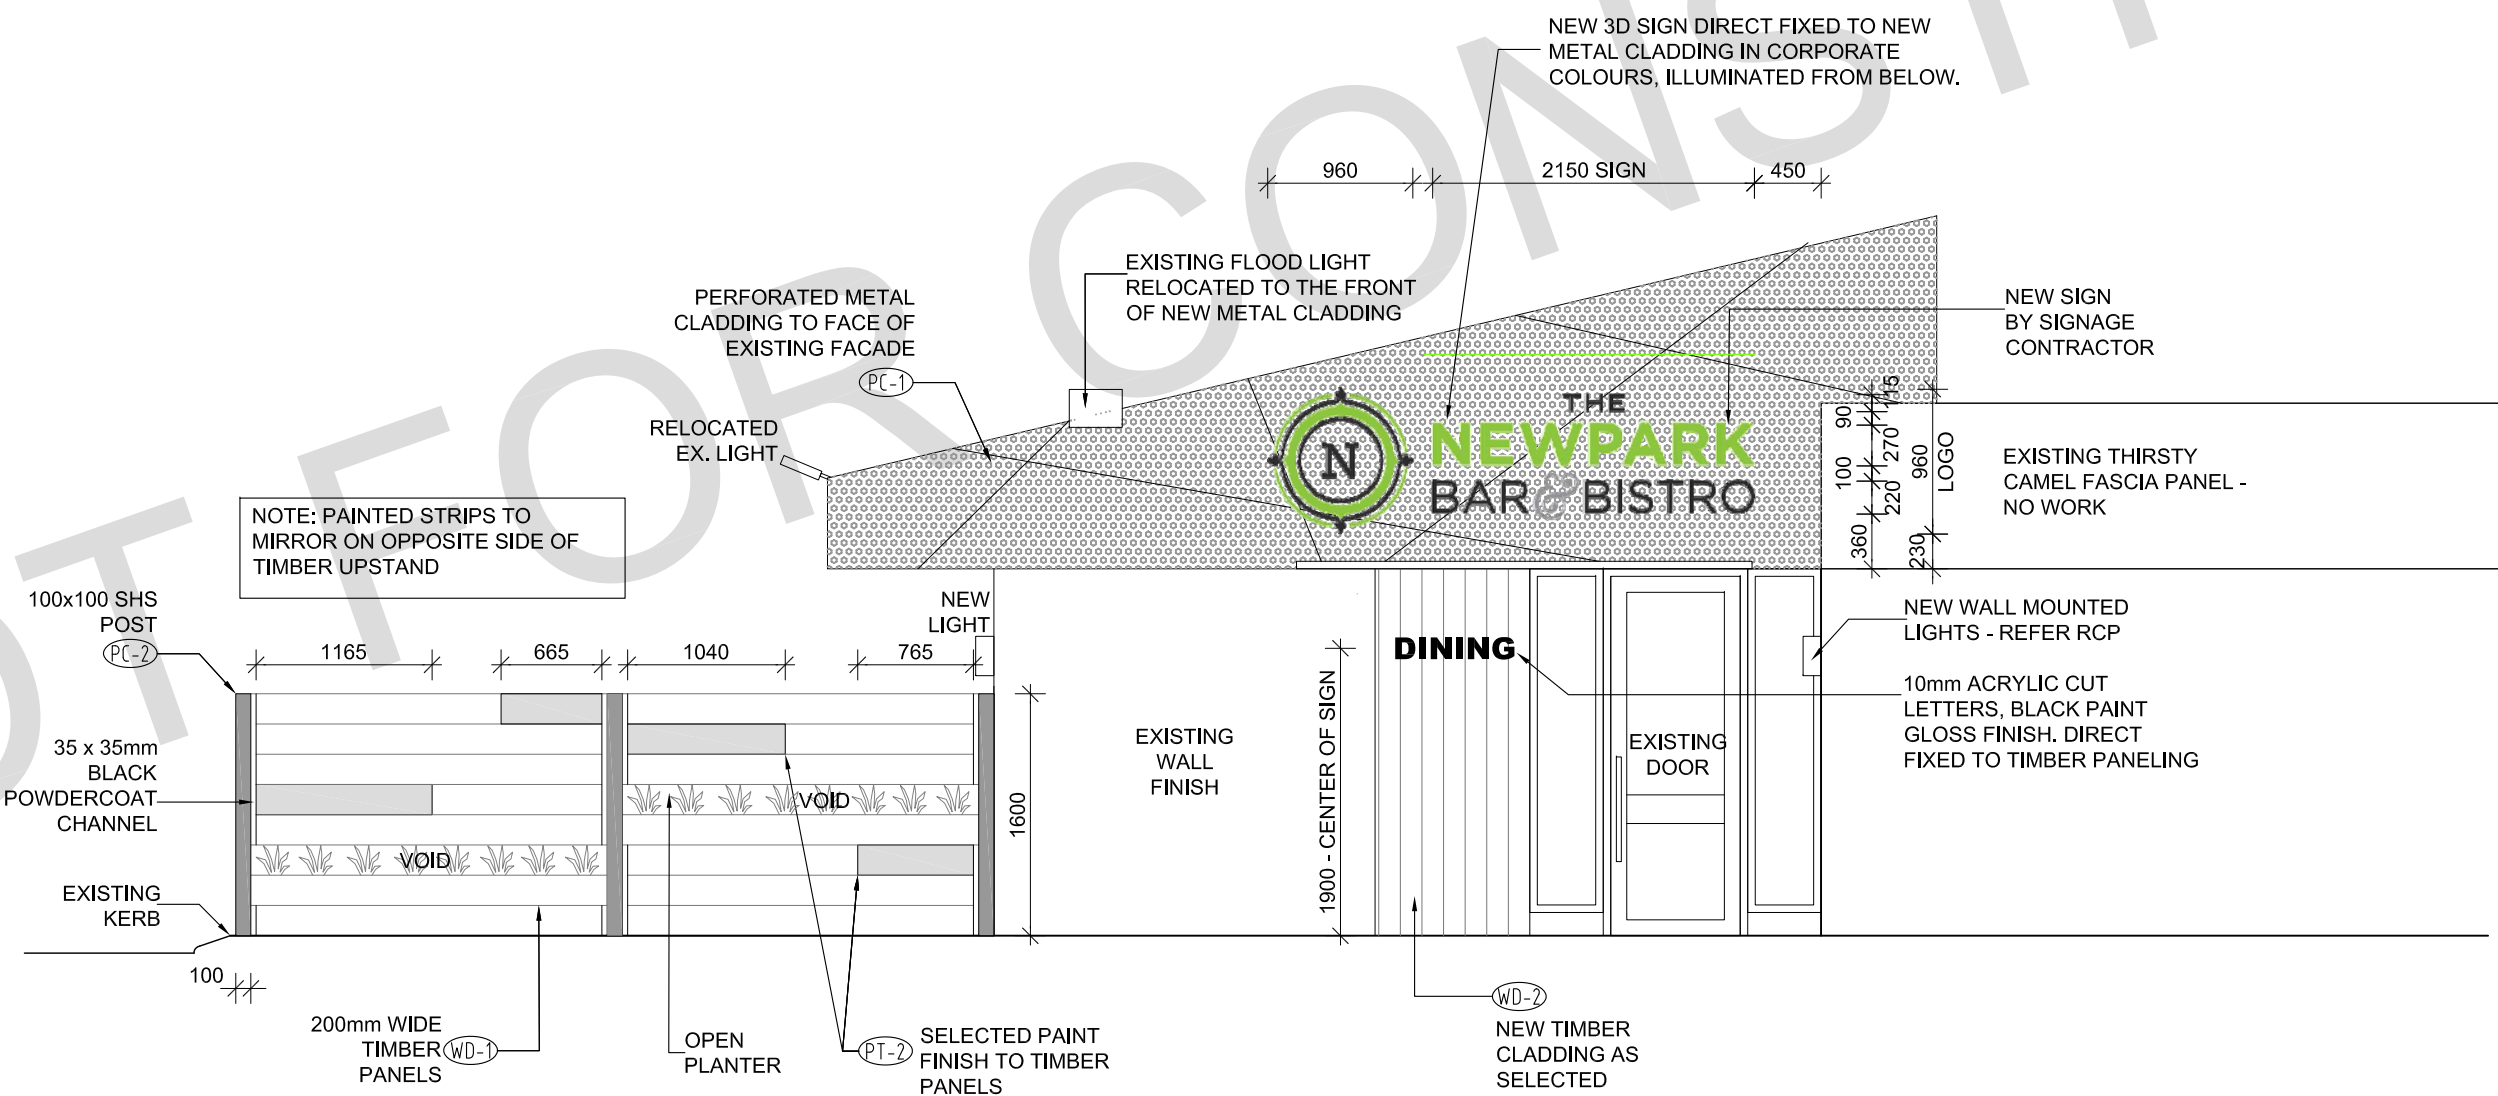

E4 ELEVATION
Scale 1:50 A2 - 1:100 A3

FINISHES

- TIMBER PANELING**
- WD-1 200mm x 40mm H3 PINE ROUGH SAWN OR SIMILAR APPROVED - EXTERNAL GRADE. STAINED TO MATCH WD-2
 - WD-2 WEATHERTEX SELFLOK VGROOVE NATURAL 150MM. INSTALLED HORIZONTAL & VERTICAL - REFER TO DRAWINGS.
 - WD-3 H3 PINE POSTS (OR SIMILAR) STAINED TO MATCH WD-2. REFER TO ELEVATIONS FOR POST SIZES
 - WD-4 WEATHERTEX ECOWALL SMOOTH PANELING. PRIMED AND PAINTED IN SELECTED FINISH
BUILDER TO PROVIDE SAMPLES OF TIMBER FOR APPROVAL PRIOR TO INSTALLATION
- STONES**
- ST-1 TASMANIAN STONES - LOOSE LAY
- PAINT**
- PT-1 DULUX WEATHER SHIELD OR SIMILAR APPROVED 'TO MATCH EXISTING CHARCOAL'
 - PT-2 DULUX WEATHER SHIELD OR SIMILAR APPROVED 'LIME GREEN TO CORPORATE COLOUR PMS'
 - PT-3 DULUX WEATHER SHIELD OR SIMILAR APPROVED 'WHITE'
 - PT-4 DULUX ACRYLIC 'VIVID WHITE' MAT FINISH
 - PT-5 DULUX CLEAR GLOSS PAINT FINISH, READY FOR VINYL GRAPHICS APPLICATION
- FABRIC**
- FB-1 WARWICK EXTERNAL GRADE FABRIC - BONDI 'LIME' (BENCH SEAT 'BACK REST')
 - FB-2 WARWICK EXTERNAL GRADE FABRIC - KONA 'LIME' (BENCH SEAT 'SEAT CUSHIONS')
- POWDERCOAT**
- PC-1 PERFORATED METAL PANELING WITH POWDERCOAT FINISH - DULUX DURATEC X15 - ETERNITY COLOUR TBC'
 - PC-2 POWDERCOAT - DULUX DURATEC X15 - ZUES BLACK 'SATIN 90088702'

NOTES

B	ISSUED TO COUNCIL	30.06.17
A	ISSUED TO CLIENT	30.05.17

REV: DETAILS: DATE:

Contractors must check all dimensions on site and confirm quantities before starting any work or shop drawings. Do not scale off drawings. Copyright © 2015 Habitat1. Drawings may not be copied or reproduced without the written consent of Habitat 1

CLIENT

NEWPARK TAVERN
61 TEMPLETON CRES
GIRRAWHEEN, WA, 6064




T: (08) 9441 8400
F: (08) 9441 8411
W: www.habitat1.com.au
P: PO Box 678 Wembley WA 6913
A: 353 Cambridge Street, Wembley 6014

DRAWING TITLE

EXTERNAL ELEVATIONS

DATE	DRAWN BY	DRAWING NO
04.05.17	HMK	011
SCALE	REVISION	
1:50@A2	B	

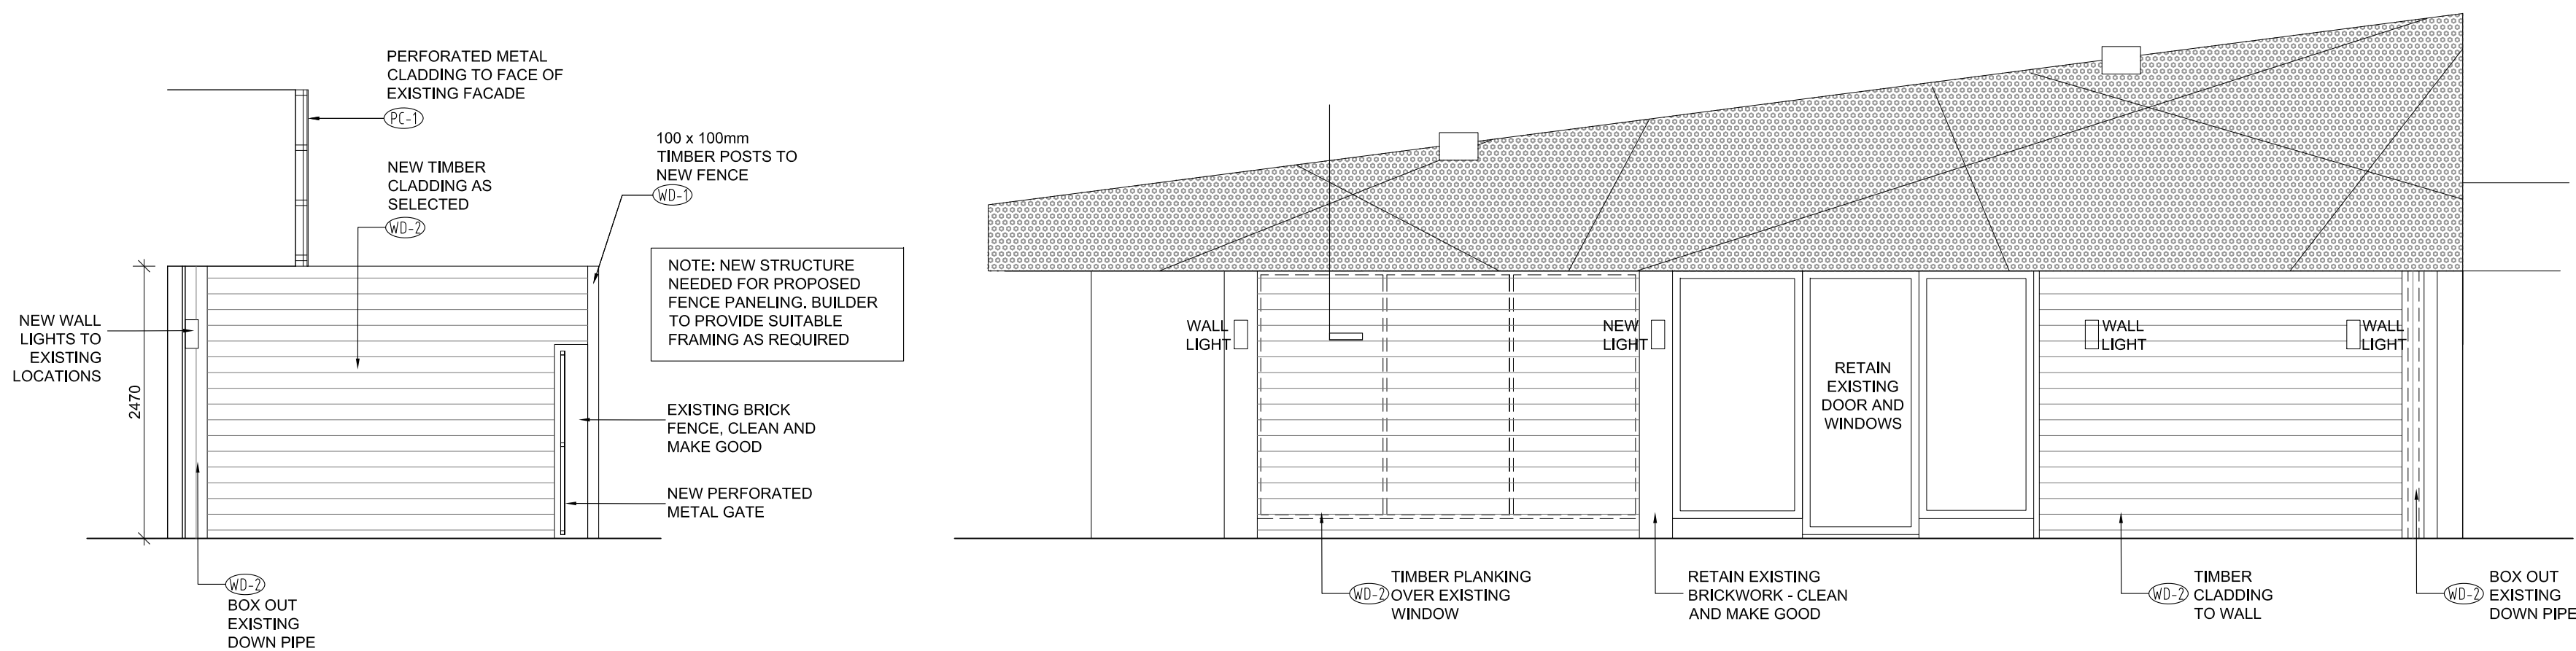


E5 ELEVATION

Scale 1:50 A2 - 1:100 A3


E7 ELEVATION

Scale 1:50 A2 - 1:100 A3

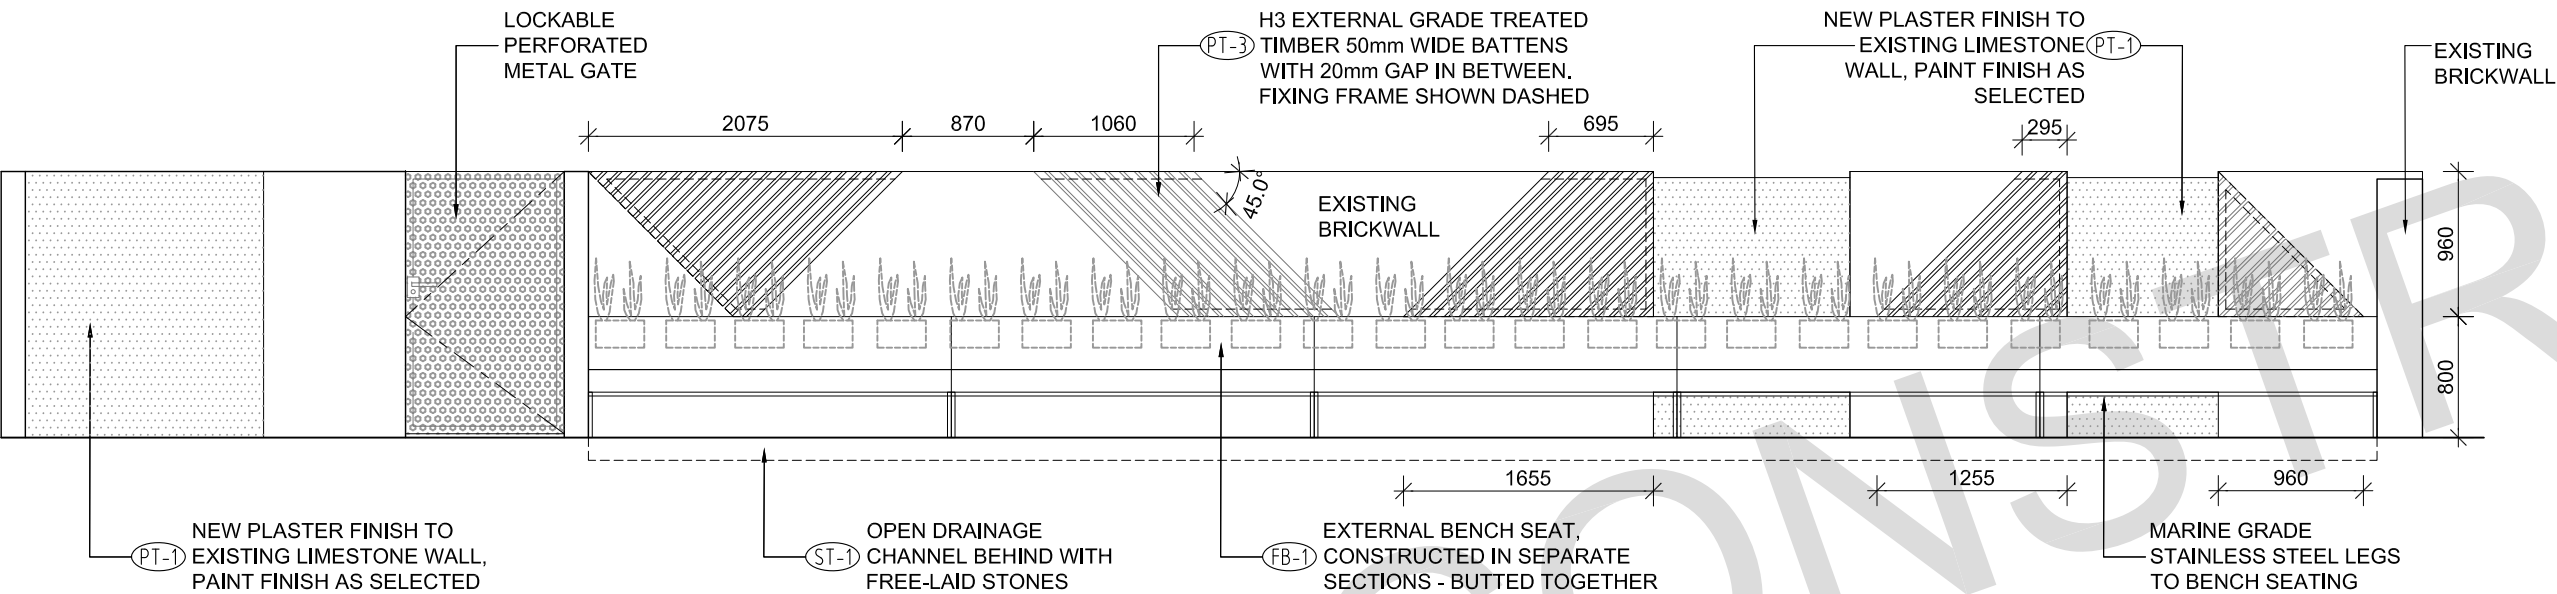

E6 ELEVATION

Scale 1:50 A2 - 1:100 A3

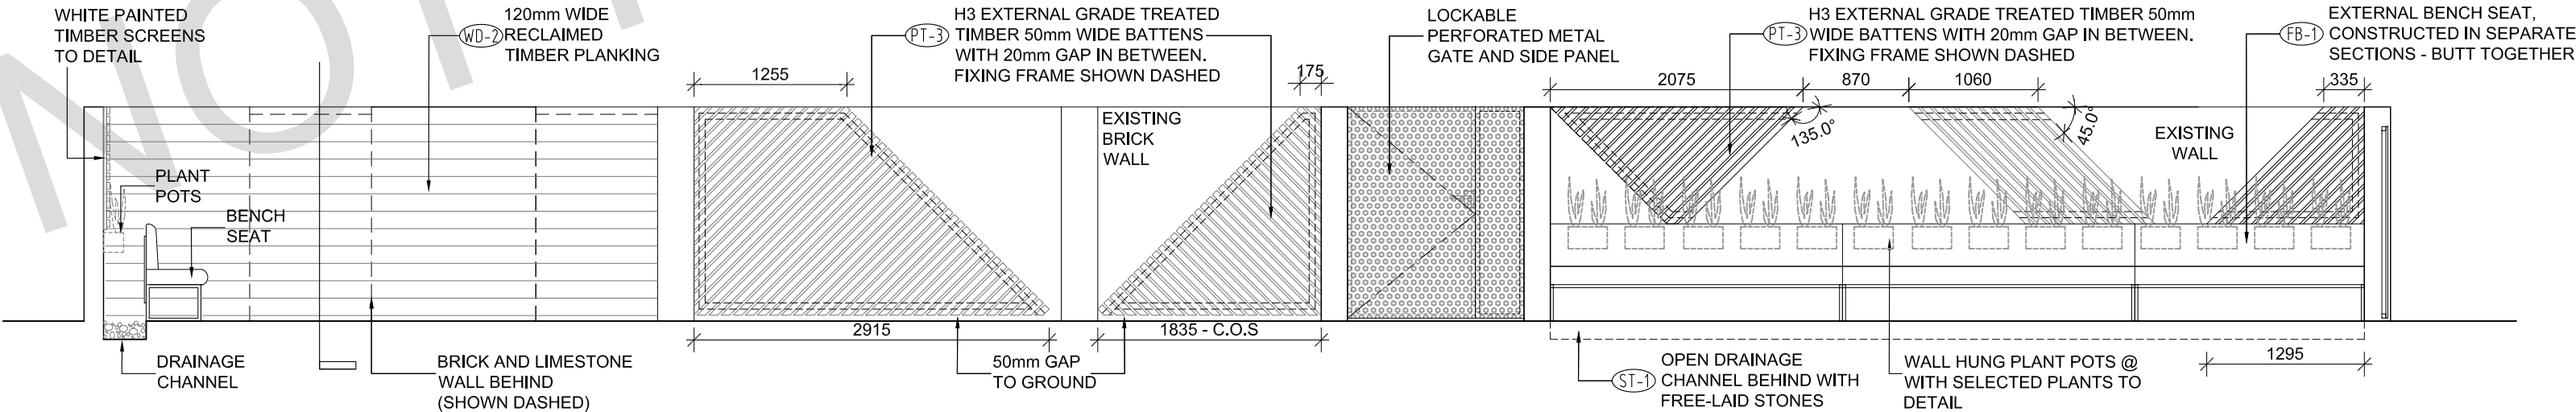

E8 ELEVATION

Scale 1:50 A2 - 1:100 A3

FINISHES

- TIMBER PANELING**
- WD-1 200mm x 40mm H3 PINE ROUGH SAWN OR SIMILAR APPROVED - EXTERNAL GRADE, STAINED TO MATCH WD-2
- WD-2 WEATHERTEX SELFLOK VGOOVE NATURAL 150MM. INSTALLED HORIZONTAL & VERTICAL - REFER TO DRAWINGS.
- WD-3 H3 PINE POSTS (OR SIMILAR) STAINED TO MATCH WD-2. REFER TO ELEVATIONS FOR POST SIZES
- WD-4 WEATHERTEX ECOWALL SMOOTH PANELING. PRIMED AND PAINTED IN SELECTED FINISH
- BUILDER TO PROVIDE SAMPLES OF TIMBER FOR APPROVAL PRIOR TO INSTALLATION
- STONES**
- ST-1 TASMANIAN STONES - LOOSE LAY
- PAINT**
- PT-1 DULUX WEATHER SHIELD OR SIMILAR APPROVED 'TO MATCH EXISTING CHARCOAL'
- PT-2 DULUX WEATHER SHIELD OR SIMILAR APPROVED 'LIME GREEN TO CORPORATE COLOUR PMS'
- PT-3 DULUX WEATHER SHIELD OR SIMILAR APPROVED 'WHITE'
- PT-4 DULUX ACRYLIC 'VIVID WHITE' MAT FINISH
- PT-5 DULUX CLEAR GLOSS PAINT FINISH, READY FOR VINYL GRAPHICS APPLICATION
- FABRIC**
- FB-1 WARWICK EXTERNAL GRADE FABRIC - BONDI 'LIME' (BENCH SEAT 'BACK REST')
- FB-2 WARWICK EXTERNAL GRADE FABRIC - KONA 'LIME' (BENCH SEAT 'SEAT CUSHIONS')
- POWDERCOAT**
- PC-1 PERFORATED METAL PANELING WITH POWDERCOAT FINISH - DULUX DURATEC X15 - 'ETERNITY' COLOUR TBC'
- PC-2 POWDERCOAT - DULUX DURATEC X15 - ZUES BLACK 'SATIN 90088702'

NOTES

B	ISSUED TO COUNCIL	30.06.17
A	ISSUED TO CLIENT	30.05.17

REV: DETAILS: DATE:

Contractors must check all dimensions on site and confirm quantities before starting any work or shop drawings. Do not scale off drawings. Copyright © 2015 Habitat1. Drawings may not be copied or reproduced without the written consent of Habitat 1

CLIENT

NEWPARK TAVERN
61 TEMPLETON CRES
GIRRAWHEEN, WA, 6064




T: (08) 9441 8400
F: (08) 9441 8411
W: www.habitat1.com.au
P: PO Box 678 Wembley WA 6913
A: 353 Cambridge Street, Wembley 6014

DRAWING TITLE

BEER GARDEN ELEVATIONS

DATE	DRAWN BY	DRAWING NO.
04.05.17	HMK	012
SCALE	REVISION	
1:50@A2	B	

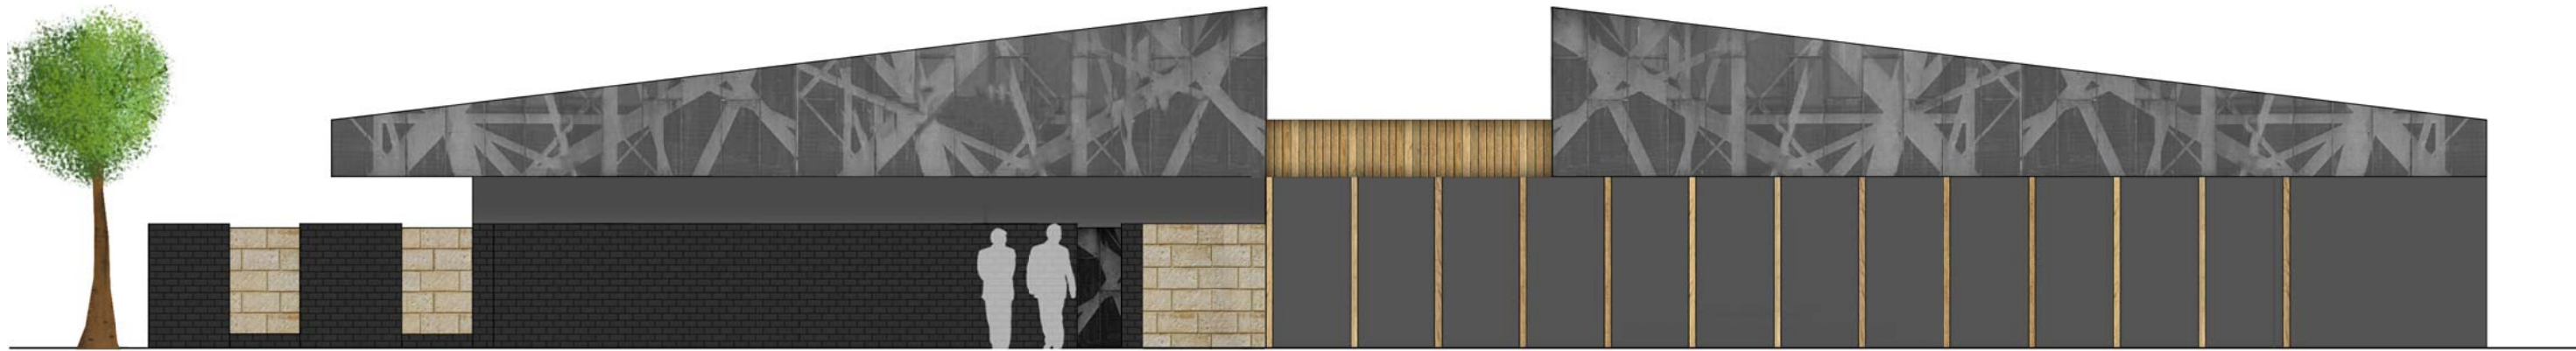

REAR ELEVATION
Not to scale



SIDE ELEVATION - ALFRESCO
Not to scale



FRONT ELEVATION - ENTRIES
Not to scale

NOTES

A	ISSUED TO COUNCIL	30.06.17
---	-------------------	----------

REV:	DETAILS:	DATE:
------	----------	-------

Contractors must check all dimensions on site and confirm quantities before starting any work or shop drawings. Do not scale off drawings. *Copyright © 2015 Habitat1*. Drawings may not be copied or reproduced without the written consent of Habitat 1

CLIENT

NEWPARK TAVERN
61 TEMPLETON CRES
GIRRAWHEEN, WA, 6064



T: (08) 9441 8400
F: (08) 9441 8411
W: www.habitat1.com.au
P: PO Box 678 Wembley WA 6913
A: 353 Cambridge Street, Wembley 6014

DRAWING TITLE

COLOURED ELEVATIONS

DATE	DRAWN BY	DRAWING NO.
30.06.17	HMK	000
SCALE	REVISION	
NTS	A	