
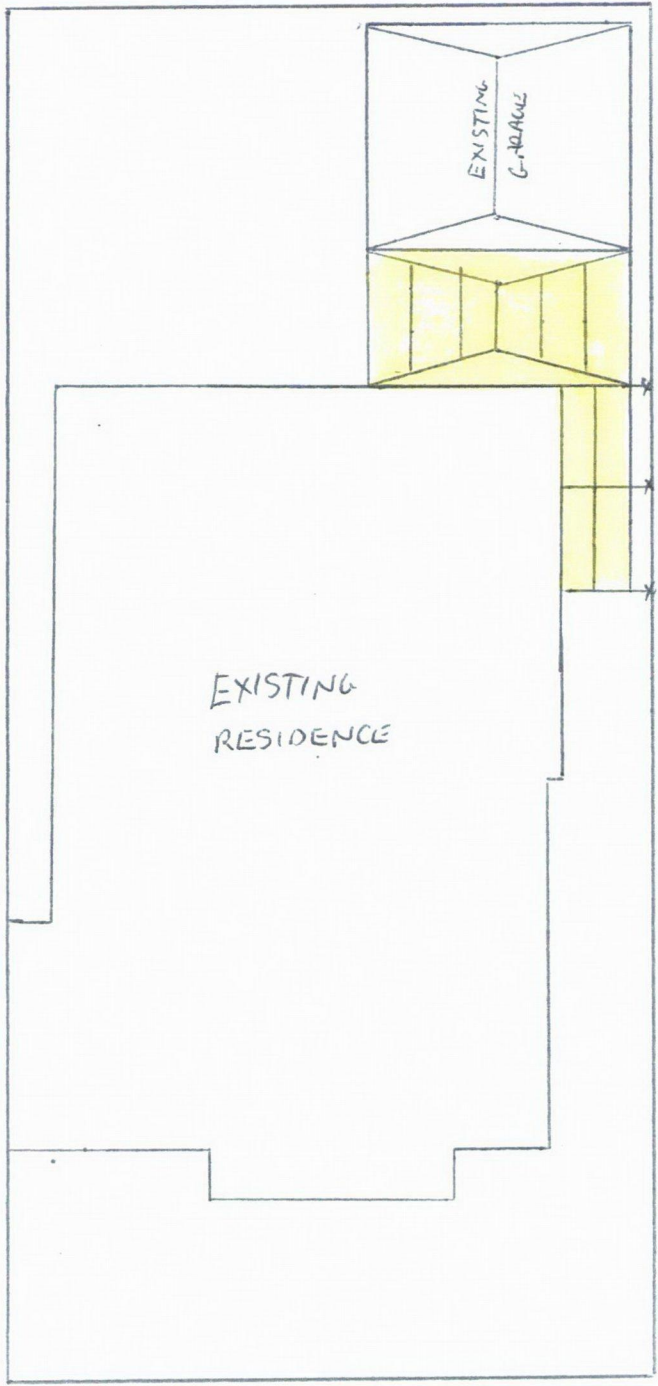


1860

T 1

7000

+1
500

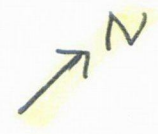

T
3650

+

5400

+

PROPOSED GABLE
AND FLAT ROOF
PATIO 35.60m²

LOOKOUT DRIVE

SITE PLAN SCALE 1:200

TIM AND TENIELLE BROCK

LOT 1969


S LOOKOUT DRIVE

YANCHEP


W.A 6035

TIM AND TENIELLE BROCK
 LOT 1969
 5 LOOKOUT DRIVE
 YANCHEP W.A 6035

5mm Squares

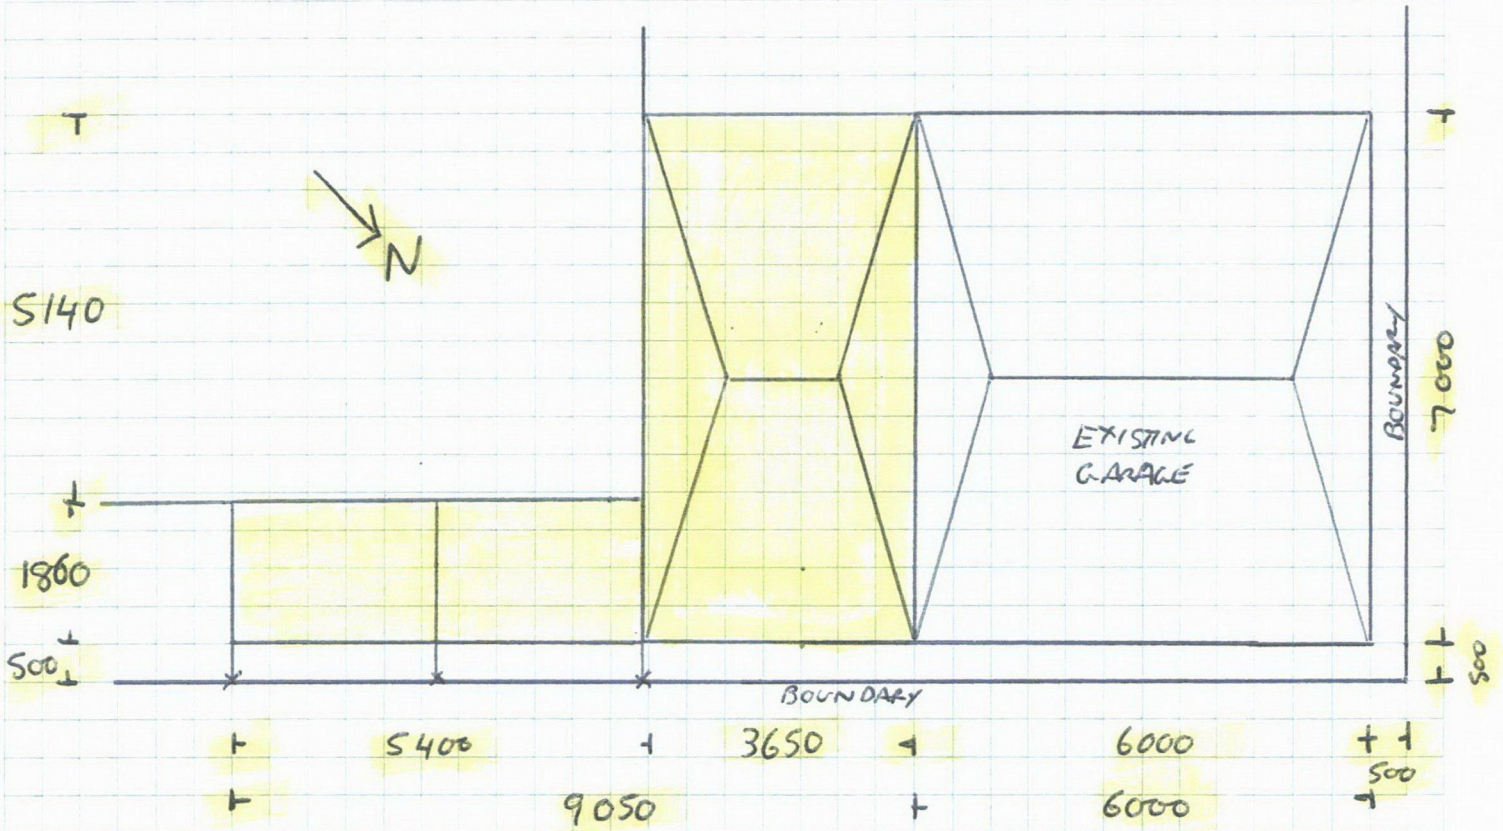

SIDE VIEW.

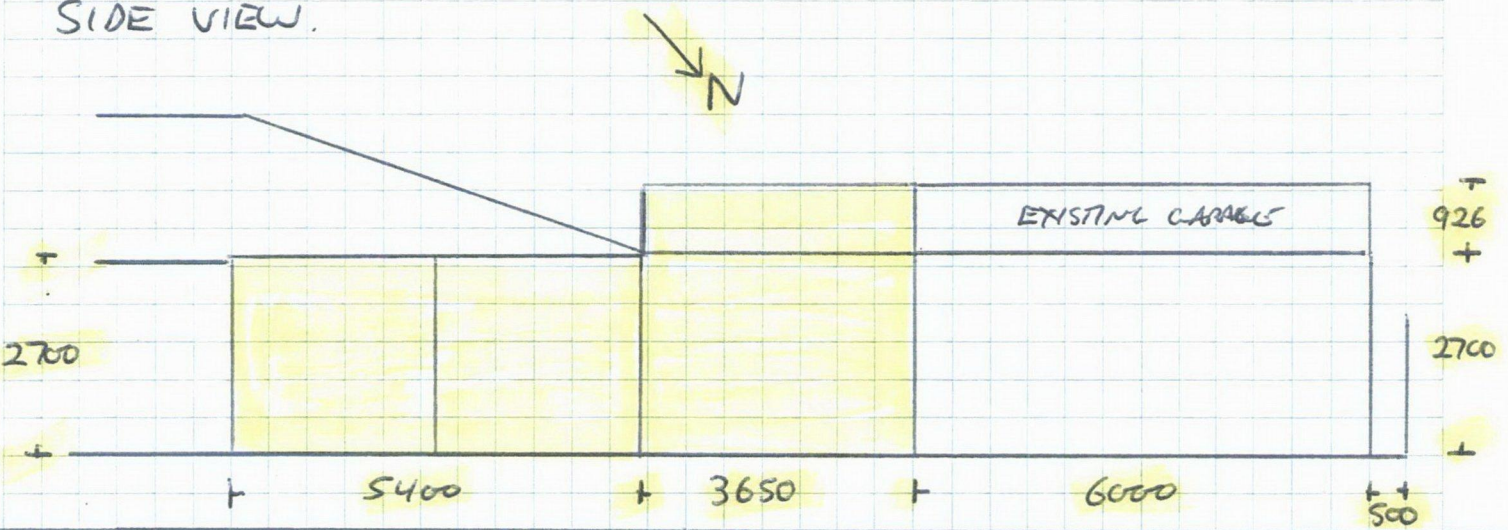

FRONT VIEW

