


LEGEND

- PROPOSED TREES
- EXISTING TREES
- ① PAVED AREA
- ② TERRACED SEATING
- ③ PLAY SPACE
- ④ LAWN AREA
- ⑤ GARDEN BED
- ⑥ MULCH
- ⑦ OVAL


PLANT SCHEDULE

SYMB	BOTANICAL NAME	POT SIZE	SPACING	QTY
TREES				
AF	AGONIS FLEXUOSA	100L	as indicated	21
BA	BANKSIA ATTENUATA	100L	as indicated	18
BN	BANKSIA NIVEA	100L	as indicated	4
EE	EUCALYPTUS ERYTHROCORYS	100L	as indicated	26
EG	EUCALYPTUS GOMPHOCEPHALA	100L	as indicated	9
TRANSPLANT				
XP	XANTHORRHOEA PREISSII	TRANSPLANT	as indicated	-
SHRUBS				
AL	ANIGOZANTHOS FLAVIDUS	140MM	4/M2	-
CO	CALOTHRAMNUS QUADRIFIDUS	140MM	4/M2	-
CE	CARPBRUTUS EDULIS	140MM	4/M2	-
DR	DIANELLA REVOLUTA	140MM	4/M2	-
GC	GREVILLEA CRITHMIFOLIA	140MM	4/M2	-
HC	HARDENBERGIA COMPTONIANA	140MM	4/M2	-
SC	SCAEOVOLA CANESCENS	140MM	4/M2	-



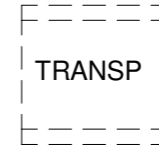

TRANSP TRANSPORTABLE BUILDING ZONE

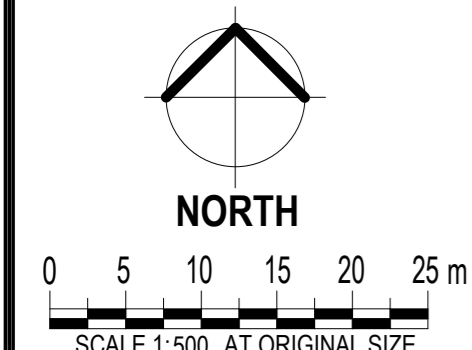

DO NOT AMEND MANUALLY - THIS IS A REVIT DRAWING

SITE PLAN

DATE: 10/07/19
SCALE: 1:500
JOB NUMBER: 1820
DRAWING NUMBER: SK1.01

SUNNINGDALE PRIMARY SCHOOL
35 Sunningdale Road, Yanchep
SITE PLAN

3rd Flr Street Address: Western Australia 6008
T: +61 8 9391 4644 E: enquiries@architects.com.au
W: www.architects.com.au AIA 88 1200 044 072

architects

DATE	ISSUE	DESCRIPTION
10/07/19	P1	INDICATE EXTERNAL CAR BAYS AND FOOTPATHS FOOTBALL
10/07/19	P1	FIELD RELEASED
10/07/19	P1	ISSUED TO CONSULTANTS
10/07/19	P2	PRELIMINARY

REVISIONS

CODE SIZE
FOOTBALL OVAL
135m L x 110m W

LOT 9766

LOT 9476

EXISTING SPORT FIELDS

EXIST. CRICKET PITCH

EXISTING CRICKET NETS

EXISTING RAMP

EXISTING CLUBHOUSE

HARD CTS
RL27500
(FENCED)

COV ASSM
RL30250

TB4
RL32500

LIBRARY
RL32200

TB2
RL32500

TB3
RL30500

TB1
RL34500

CARPARK
1
33 BAYS

ADMIN
RL34200

CARPARK
2
35 BAYS

PROTECTED TREE

EXIST. BUS SHELTER

EXIST. SOCCER FIELD REALIGNED

EXIST. SOCCER FIELD REALIGNED

PROTECTED TREE

PROTECTED TREE

PROTECTED TREE

PROTECTED TREE

PROTECTED TREE

EXIST. TREES

EXIST. TREES

EXIST. TREES

EXIST. TREES

EXIST. TREES

EXIST. TREES

EXIST. TREES

EXIST. TREES

EXIST. TREES

EXIST. TREES

EXIST. TREES

1 SK1.02

2 SK1.02

3 SK1.02

TBM
3
4: 114.15
Z: 334.47

CODE SIZE
FOOTBALL OVAL
135m L x 110m W

EXISTING SPORT FIELDS

EXIST. CRICKET PITCH

EXISTING CRICKET NETS

EXISTING RAMP

EXISTING CLUBHOUSE

HARD CTS
RL27500
(FENCED)

COV ASSM
RL30250

TB4
RL32500

LIBRARY
RL32200

TB2
RL32500

TB3
RL30500

TB1
RL34500

CARPARK
1
33 BAYS

ADMIN
RL34200

CARPARK
2
35 BAYS

PROTECTED TREE

EXIST. BUS SHELTER

EXIST. SOCCER FIELD REALIGNED

EXIST. SOCCER FIELD REALIGNED

PROTECTED TREE

PROTECTED TREE

PROTECTED TREE

PROTECTED TREE

PROTECTED TREE

EXIST. TREES

EXIST. TREES

EXIST. TREES

EXIST. TREES

EXIST. TREES

EXIST. TREES

EXIST. TREES


EXIST. TREES

EXIST. TREES


EXIST. TREES

EXIST. TREES


PLOT DATE: 3/07/2019 10:35:51 AM FILE PATH: S:\Synergy\Projects\181820 Sunningdale PS\Drawings\Current Revit\01 Project\1820-SDPS_A_SITE_DD_Rev.P1-190625.rvt

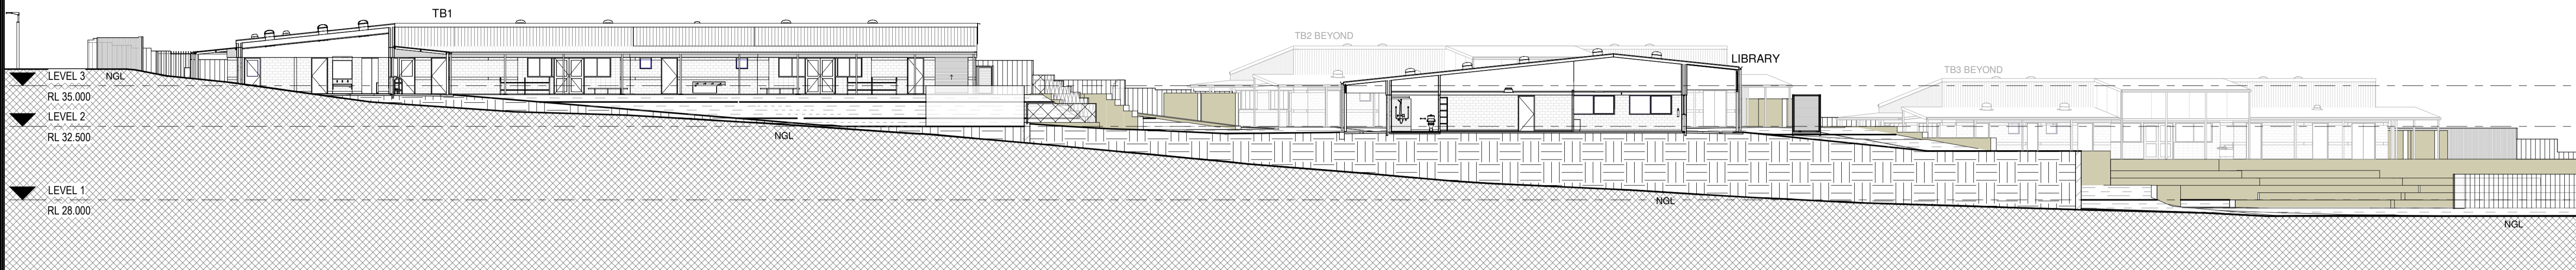

1 SITE SECTION 1
 SK1.01 SCALE 1:200

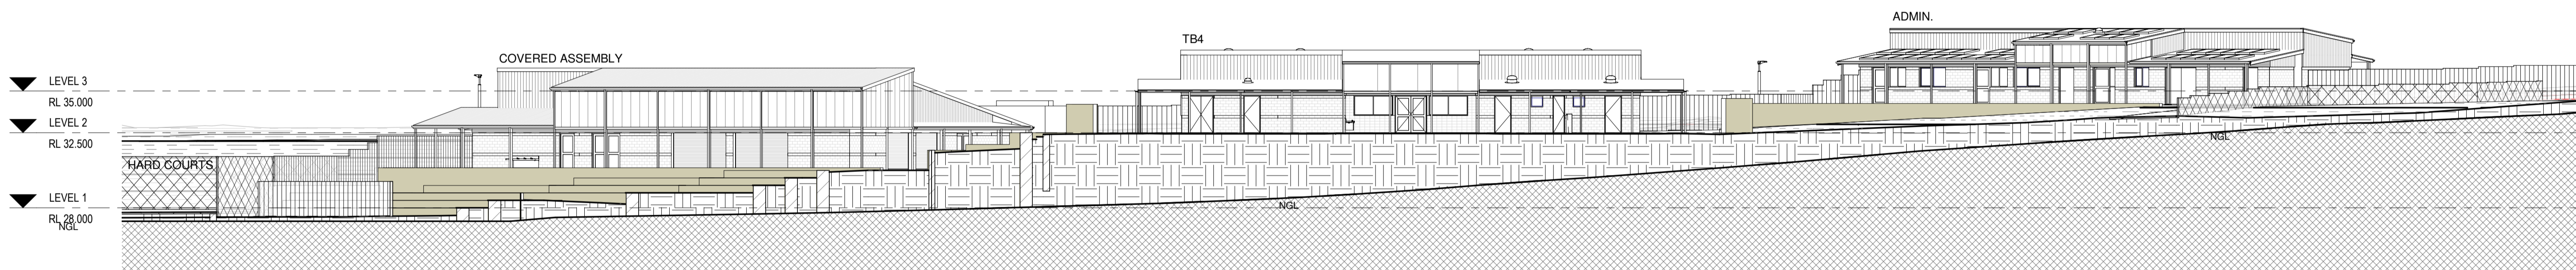

2 SITE SECTION 2
 SK1.01 SCALE 1:200

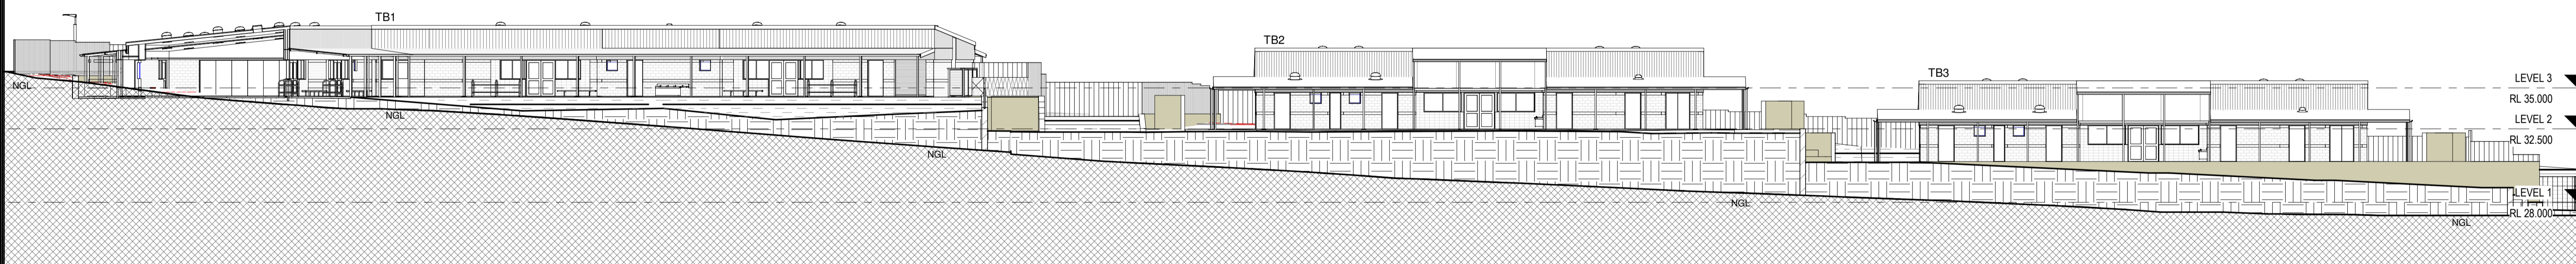

3 SITE SECTION 3
 SK1.01 SCALE 1:200

DATE	ISSUE	ISSUED TO CLIENT	DESCRIPTION	ISSUE
03/07/2019	P1	ISSUED TO CLIENT		
			PRELIMINARY	P1


building ideas
eiw
 architects
 340 Hay Street Subiaco Western Australia 6008
 T +61 8 9381 4844 E eiw@eiwarch.com.au
 W www.eiwarch.com.au AIN 88 1290 054 672

PROJECT:
SUNNINGDALE PRIMARY SCHOOL
 35 Sunningdale Road, Yanchep
 SITE PLAN

SITE SECTIONS			
DRAWN	DESIGNED	CHECKED	DRAWING No.
Author	Designer	Checker	SK1.02
JOB DATE:	SCALE:	JOB NUMBER:	
07/02/19	1:200	1820	
SHEET REFERENCE: 1820 - SK1.02			

THIS IS A REVIT DRAWING DO NOT AMEND MANUALLY © eiw architects

FILE PATH: S:\Synergy\Projects\181820 Sunningdale PS\Drawings\Current Revit\01 Project2_ADMIN\Issued models\1820-SDPS_ADMIN_SD_190621.rvt

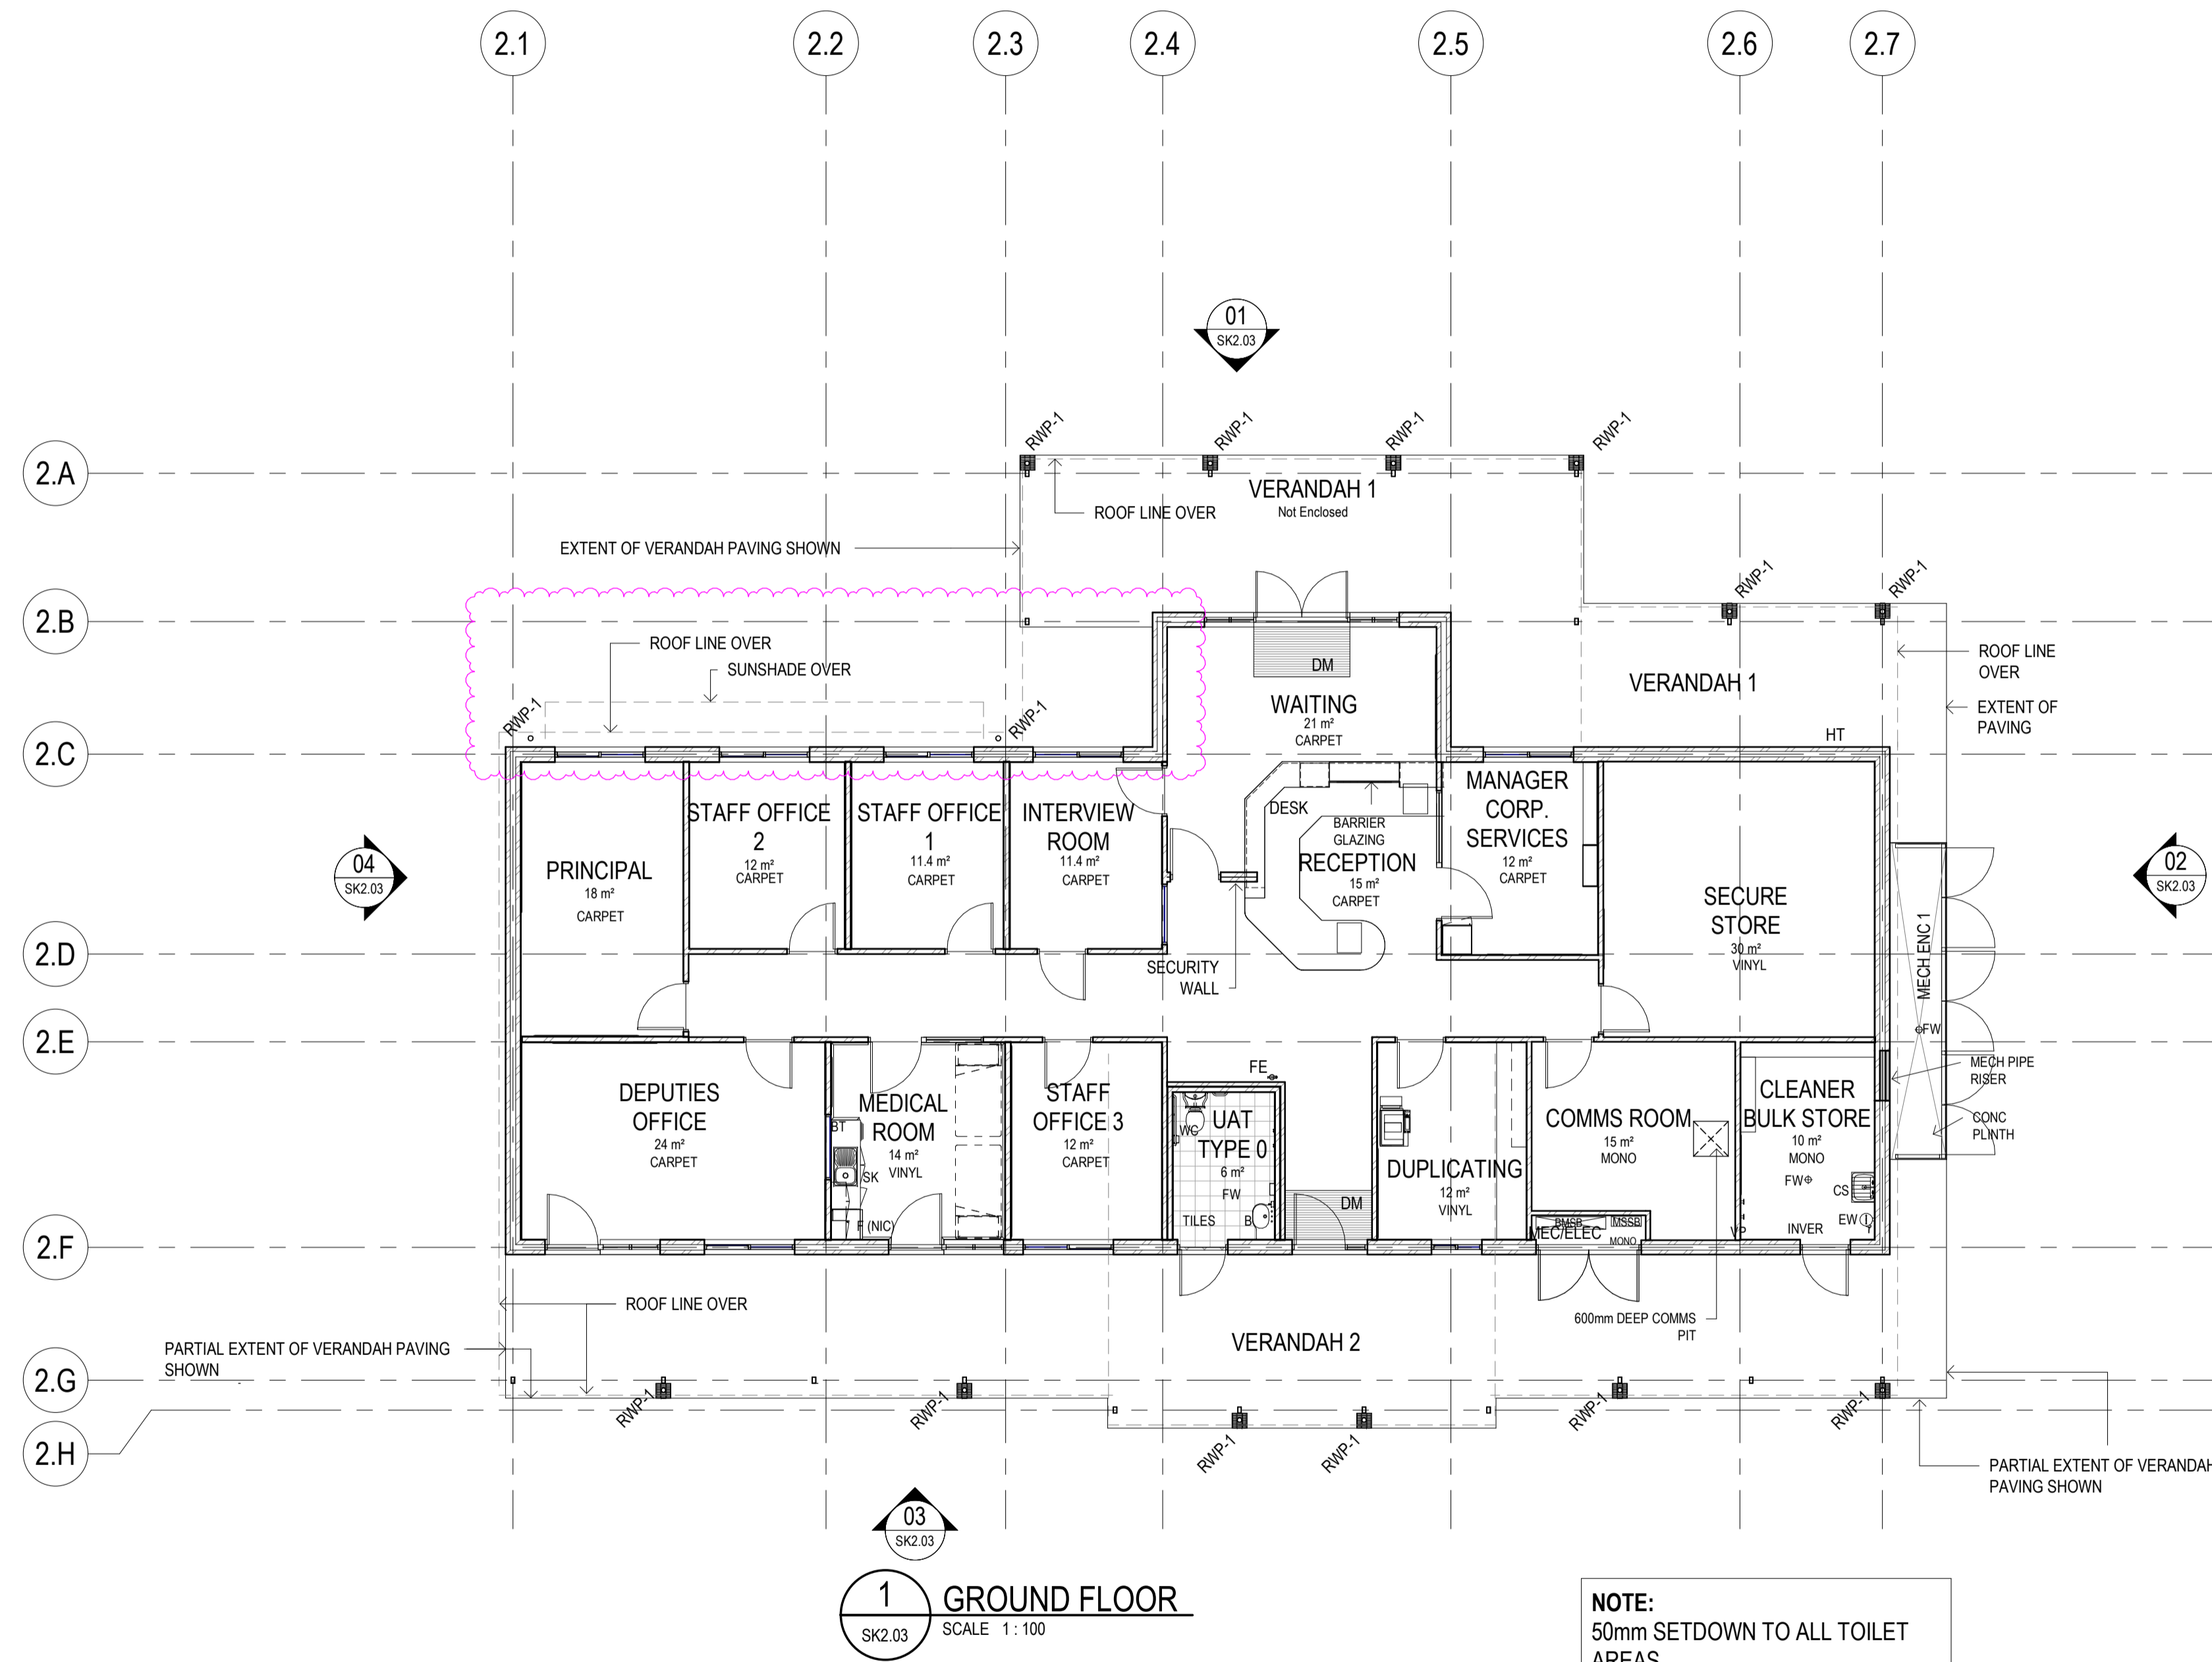

1 GROUND FLOOR
SCALE 1:100

NOTE:
50mm SETDOWN TO ALL TOILET AREAS

NOTE:
ALL ACCESS & MOBILITY FITTINGS & FIXTURES TO BE LOCATED IN ACCORDANCE WITH AS 1428.1

DATE	ISSUE	DESCRIPTION	ISSUE
21/05/2019	P3	REVISE VERANDAH 1, ADD SUNSHADE	
02/05/2019	P2	ISSUED TO BMW	
13/03/2019	P1	ISSUED TO GS	
PRELIMINARY			P3

building ideas

340 Hay Street Subiaco Western Australia 6008
T +61 8 9381 4844 E eiw@eiwarch.com.au
W www.eiwarch.com.au ABN 58 1250 054 672



eiw
architects

Government of Western Australia
Department of Finance
Building Management and Works


PROJECT:
SUNNINGDALE PRIMARY SCHOOL
LOT 9766 SUNNINGDALE ROAD, YANCHEP
ADMINISTRATION

FLOOR PLAN


DRAWN: TG	DESIGNED: EIW	DRAWING No: SK2.01
CHECKED: AD	PRINCIPAL:	
APPROVED:	DATE: JANUARY 2019	
SCALEs indicated	EIW PROJECT No: 1820	
BMW PROJECT No:	EIW FILE No: SDPSK2.01 P5	
BMW FILE No:		

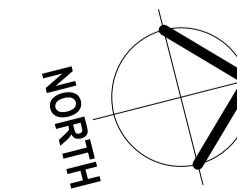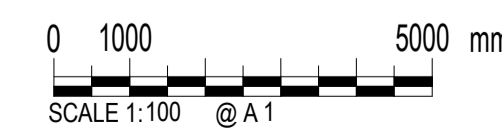


PLOT DATE: 24/06/2019 10:02:57 AM FILE PATH: S:\Synergy\Projects\181820 Sunningdale PS\Drawings\Current Revit\01 Project2_ADMIN\Issued models\1820-SDPS_ADMIN_SD_190621.rvt

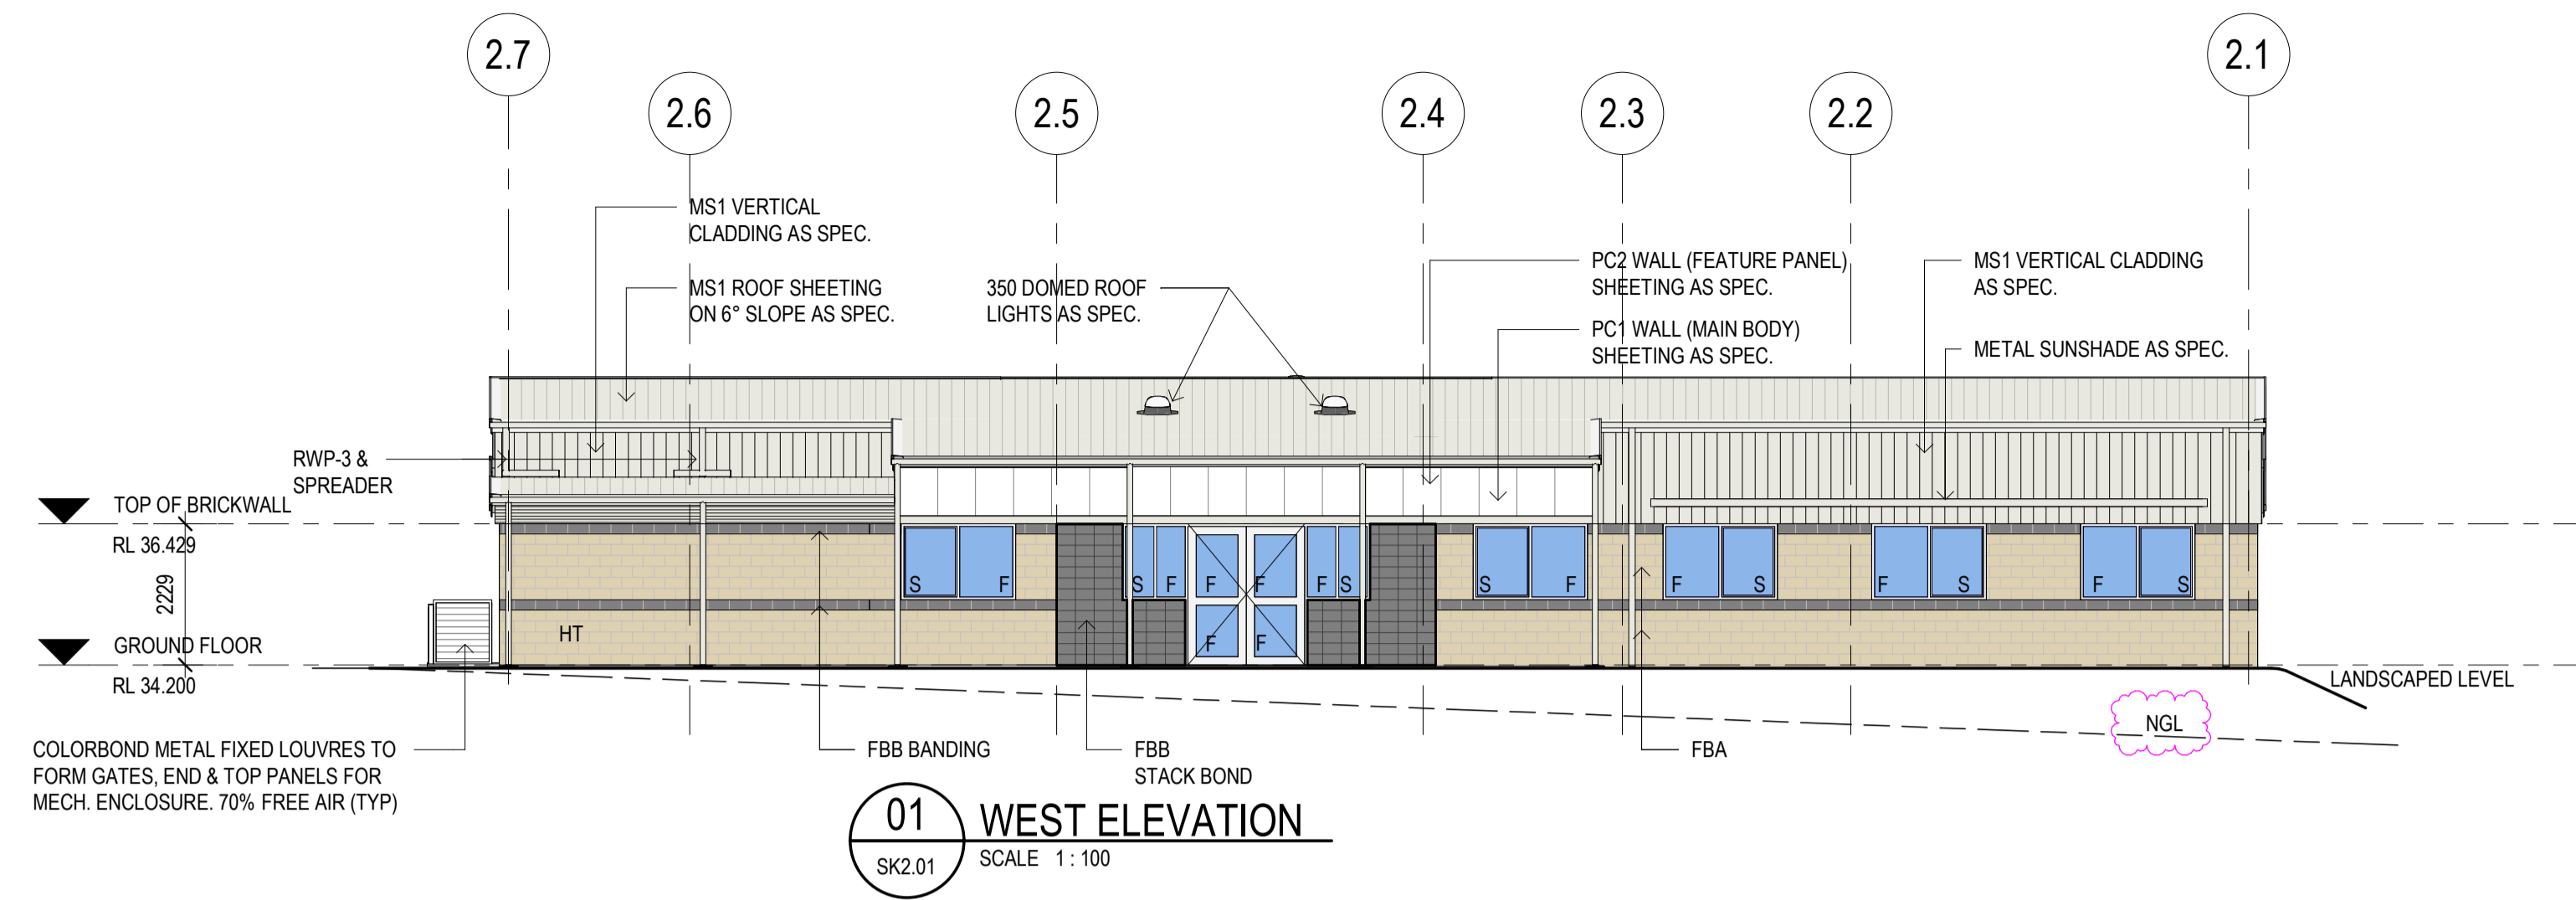


01 WEST ELEVATION
SK2.01 SCALE 1:100

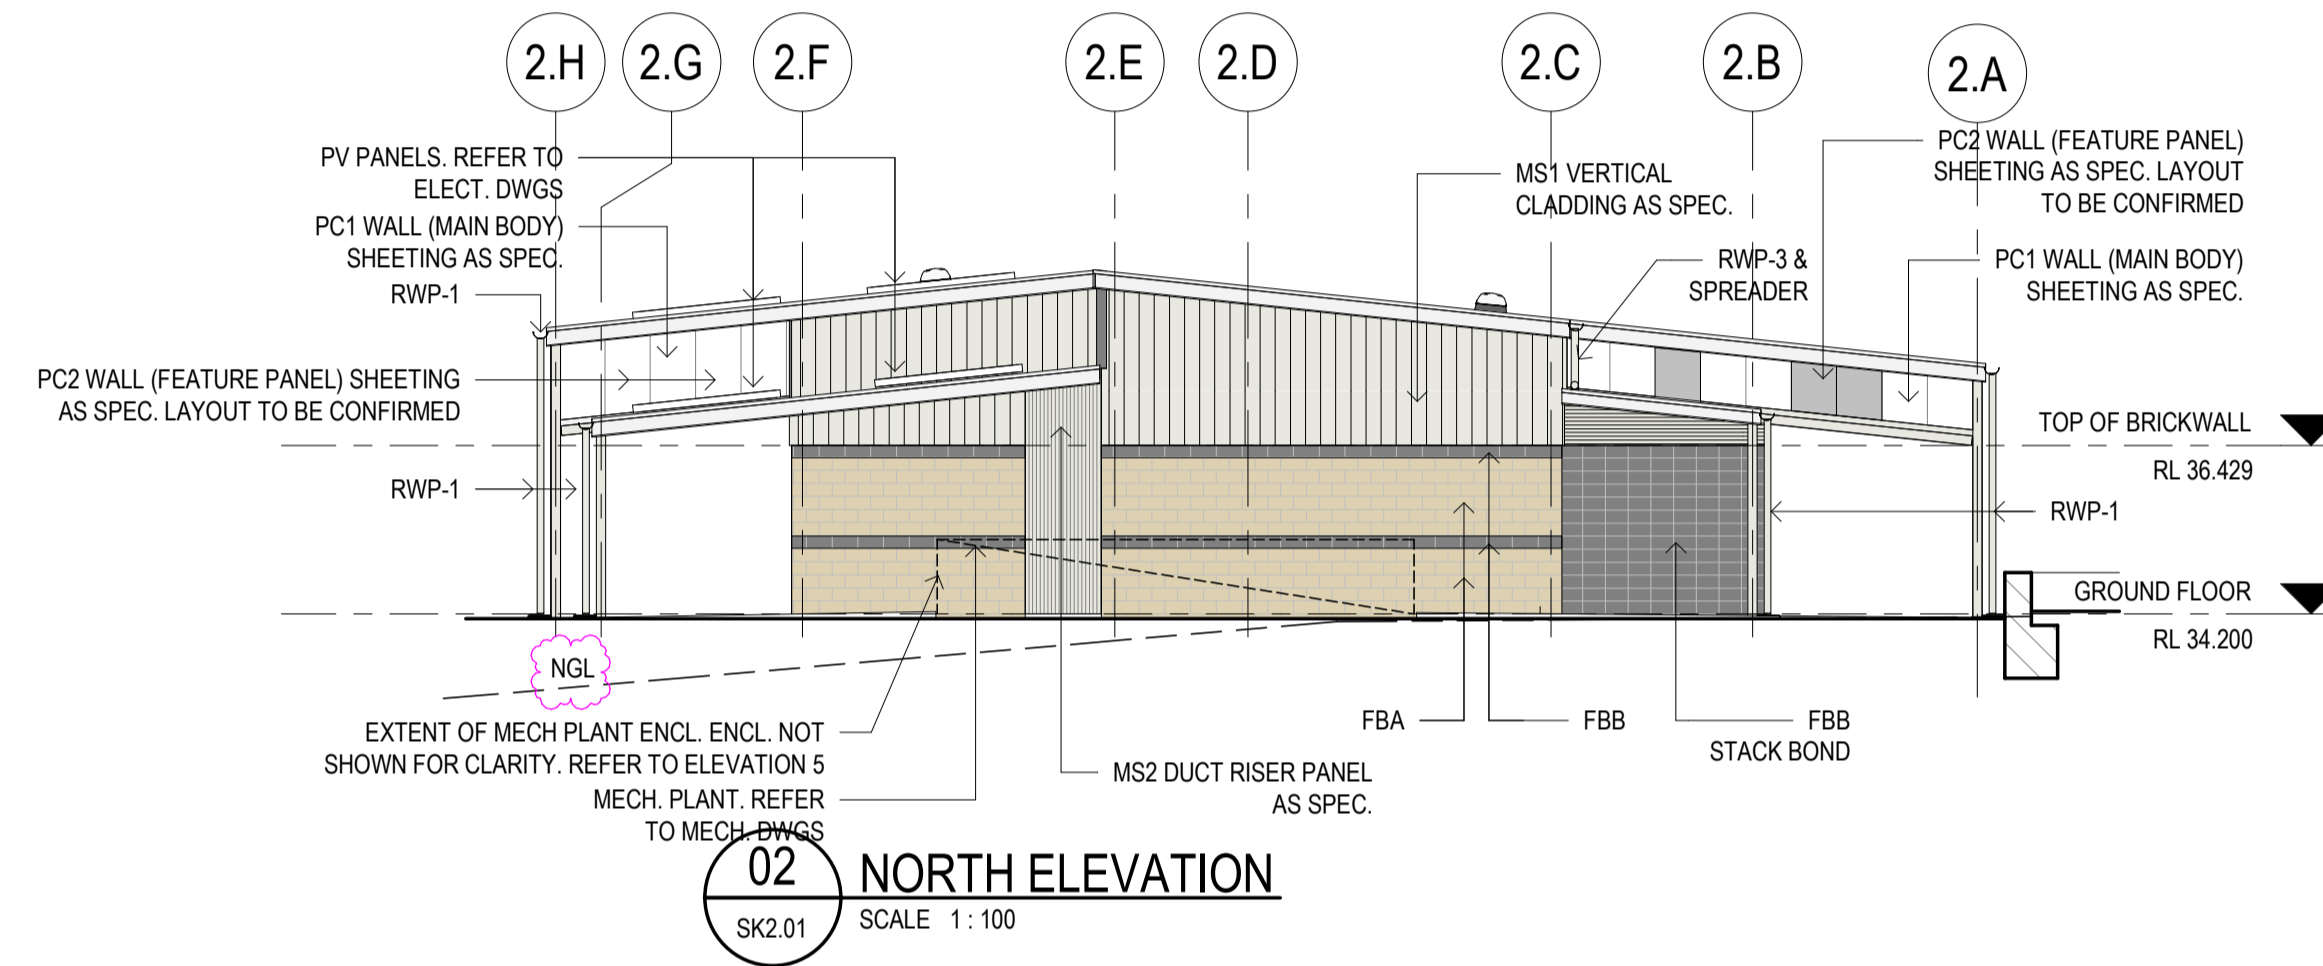

02 NORTH ELEVATION
SK2.01 SCALE 1:100

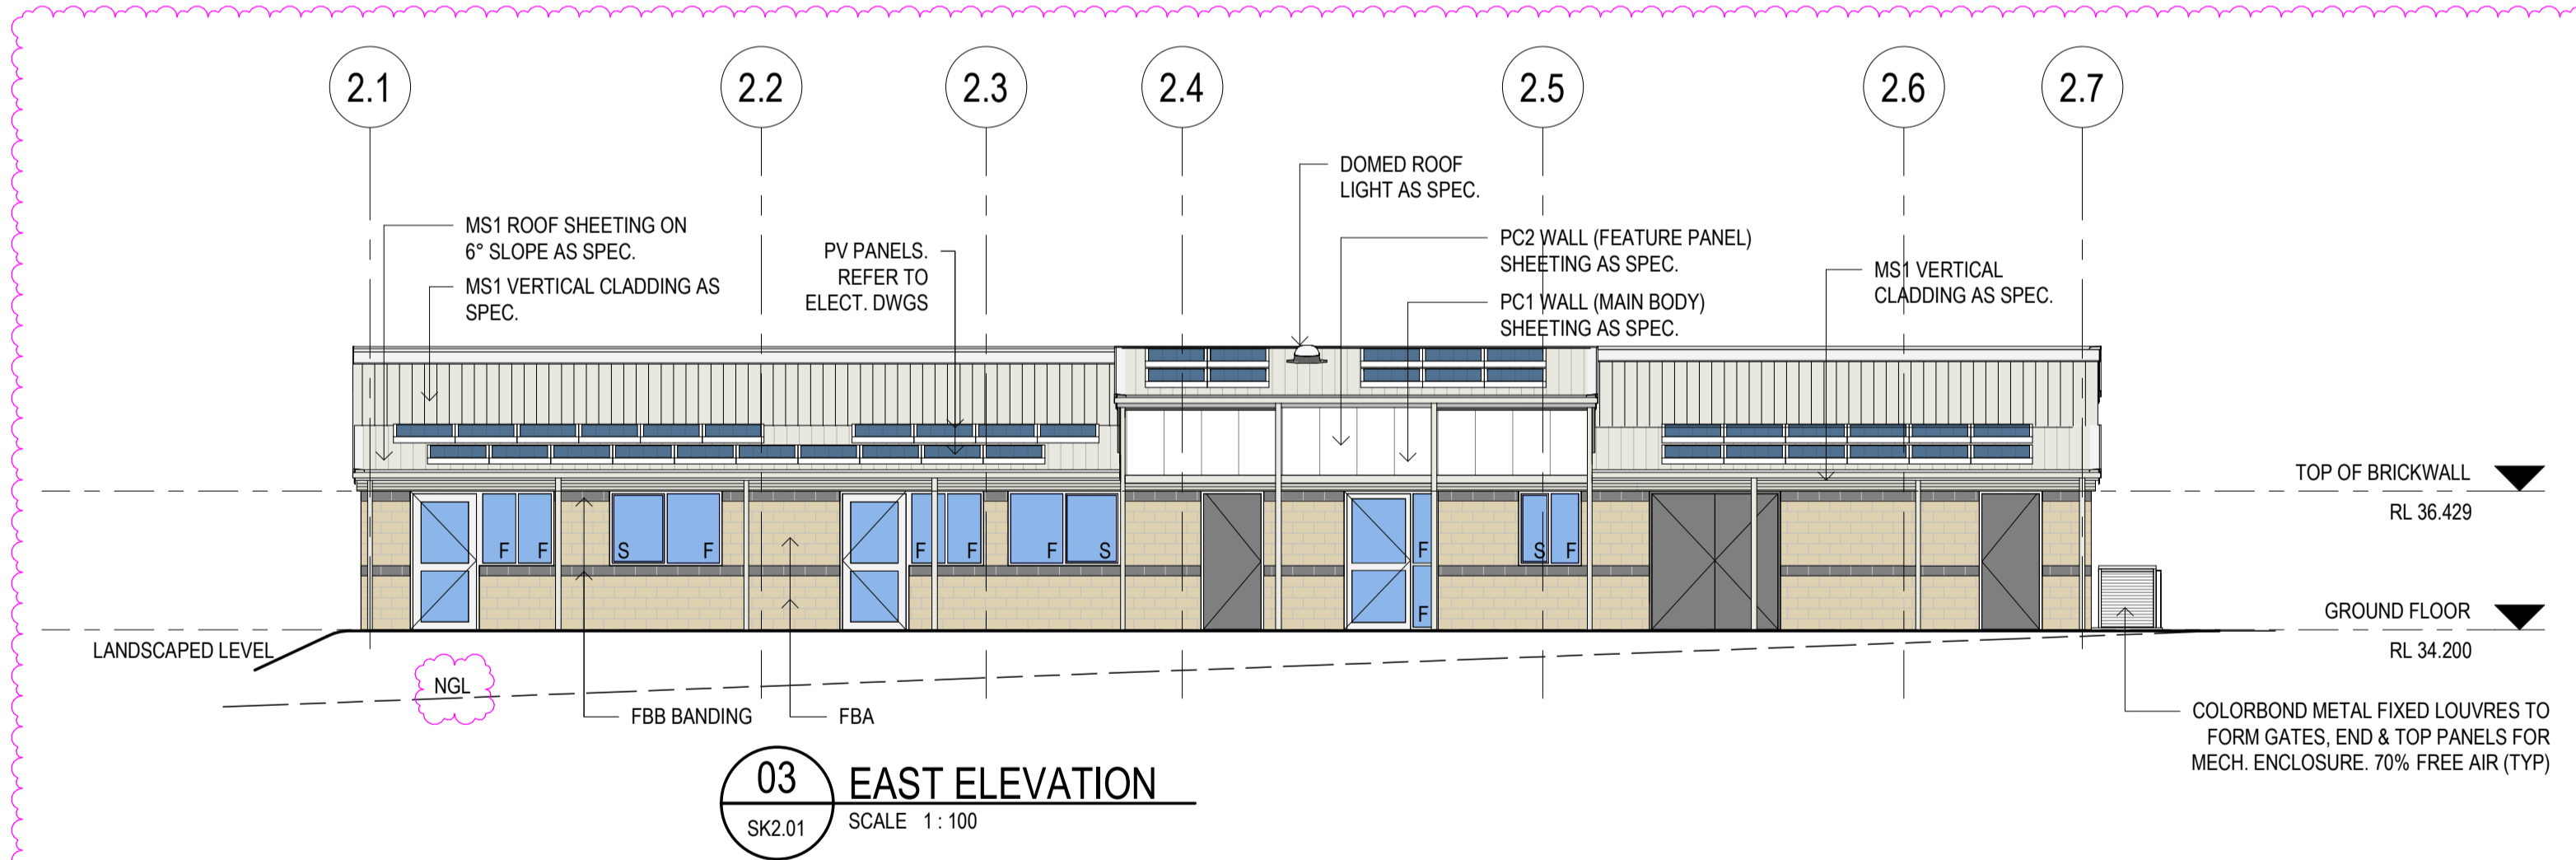

03 EAST ELEVATION
SK2.01 SCALE 1:100

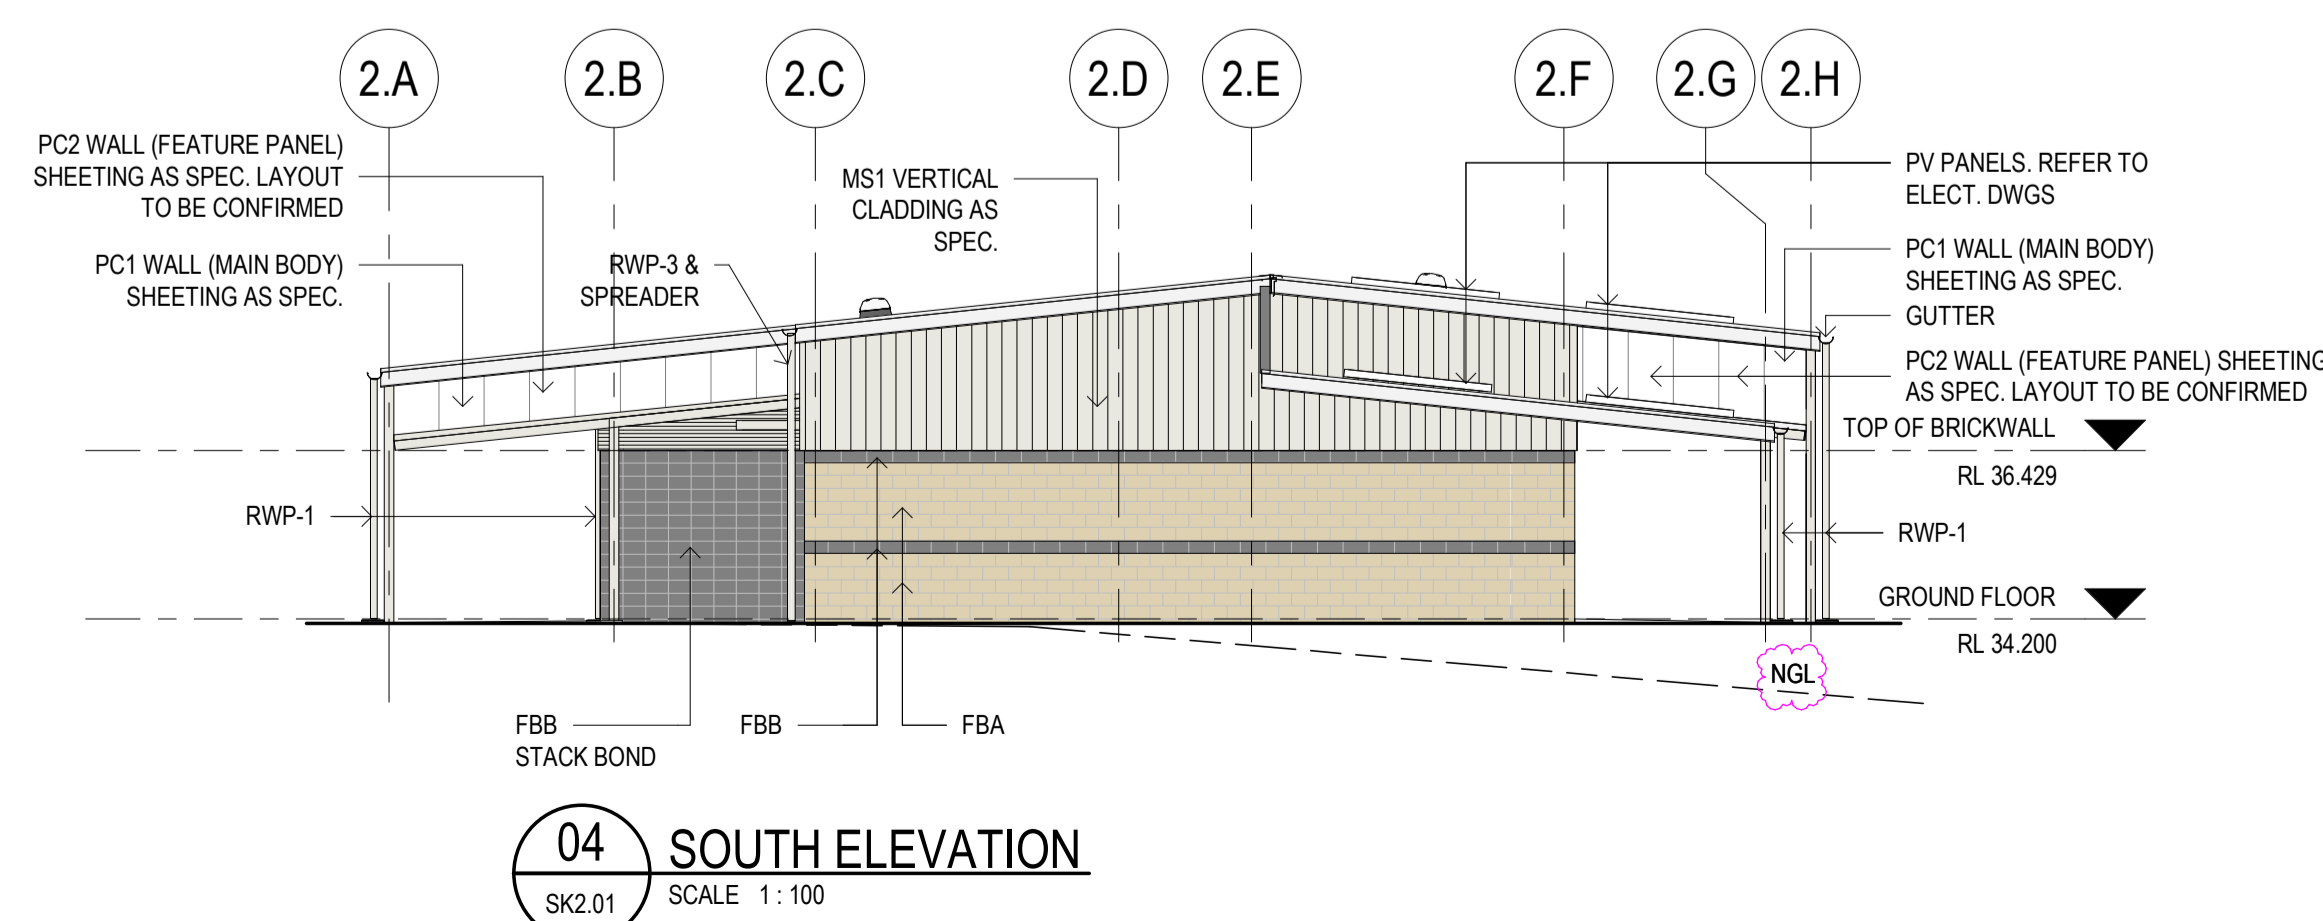

04 SOUTH ELEVATION
SK2.01 SCALE 1:100

NOTE:
PAD FOOTINGS AT RWP'S TO BE SETDOWN 600mm BELOW FL TO ALLOW FOR STORM WATER PIPES

ABBREVIATIONS	
REFER TO SPECIFICATION FOR TYPES	
CJ	CONTROL JOINT
FBA	FACE BRICK TYPE A
FBB	FACE BRICK TYPE B
FBC	FACE BRICK TYPE C
FE	FIRE EXTINGUISHER
HT	HOSE TAP CONNECTION IN RECESSED STEEL BOX
MS1	METAL SHEETING TYPE 1
MS2	METAL SHEETING TYPE 2
PC1	POLYCARB SHEETING TYPE 1
PC2	POLYCARB SHEETING TYPE 2
RWP-1	RAIN WATER PIPE TYPE 1
RWP-2	RAIN WATER PIPE TYPE 2

DATE	ISSUE	DESCRIPTION	ISSUE
21/05/2019	P4	REVISE VERANDAH 1, ADD SUNSHADE	
21/05/2019	P3	ADD ELEVATIONS 03 AND 04, INDICATE NGL	
03/05/2019	P2	ISSUED TO CONSULTANTS	
13/03/2019	P1	ISSUED TO GS	

PRELIMINARY

P4

building ideas


eiw
architects

340 Hay Street Subiaco Western Australia 6008
T +61 8 9381 4844 E eiw@eiwarch.com.au
W www.eiwarch.com.au ABN 58 1250 054 672

Government of Western Australia
Department of Finance
Building Management and Works


PROJECT:
SUNNINGDALE PRIMARY SCHOOL
LOT 9766 SUNNINGDALE ROAD, YANCHEP
ADMINISTRATION

ELEVATIONS			
DRAWN: LH	DESIGNED: EIW		
CHECKED: AD	PRINCIPAL:		
APPROVED:			
SCALE: 1:100	DATE: MARCH 2018	DRAWING No:	
BMV PROJECT No: 14442	EWV PROJECT No: 1820	SK2.03	
BMV FILE No: 2018/04877	EWV FILE No: BNPSK2.03.E5		

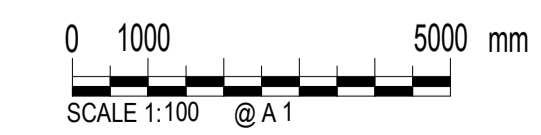

THIS IS A REVIT DRAWING DO NOT AMEND MANUALLY © eiw architects

FILE PATH: S:\Synergy\Projects\181820 Sunningdale PS\Drawings\Current Revit\01 Project3_LIBRARIES\issued models\1820-SDPS_LIB_SD_190621.rvt

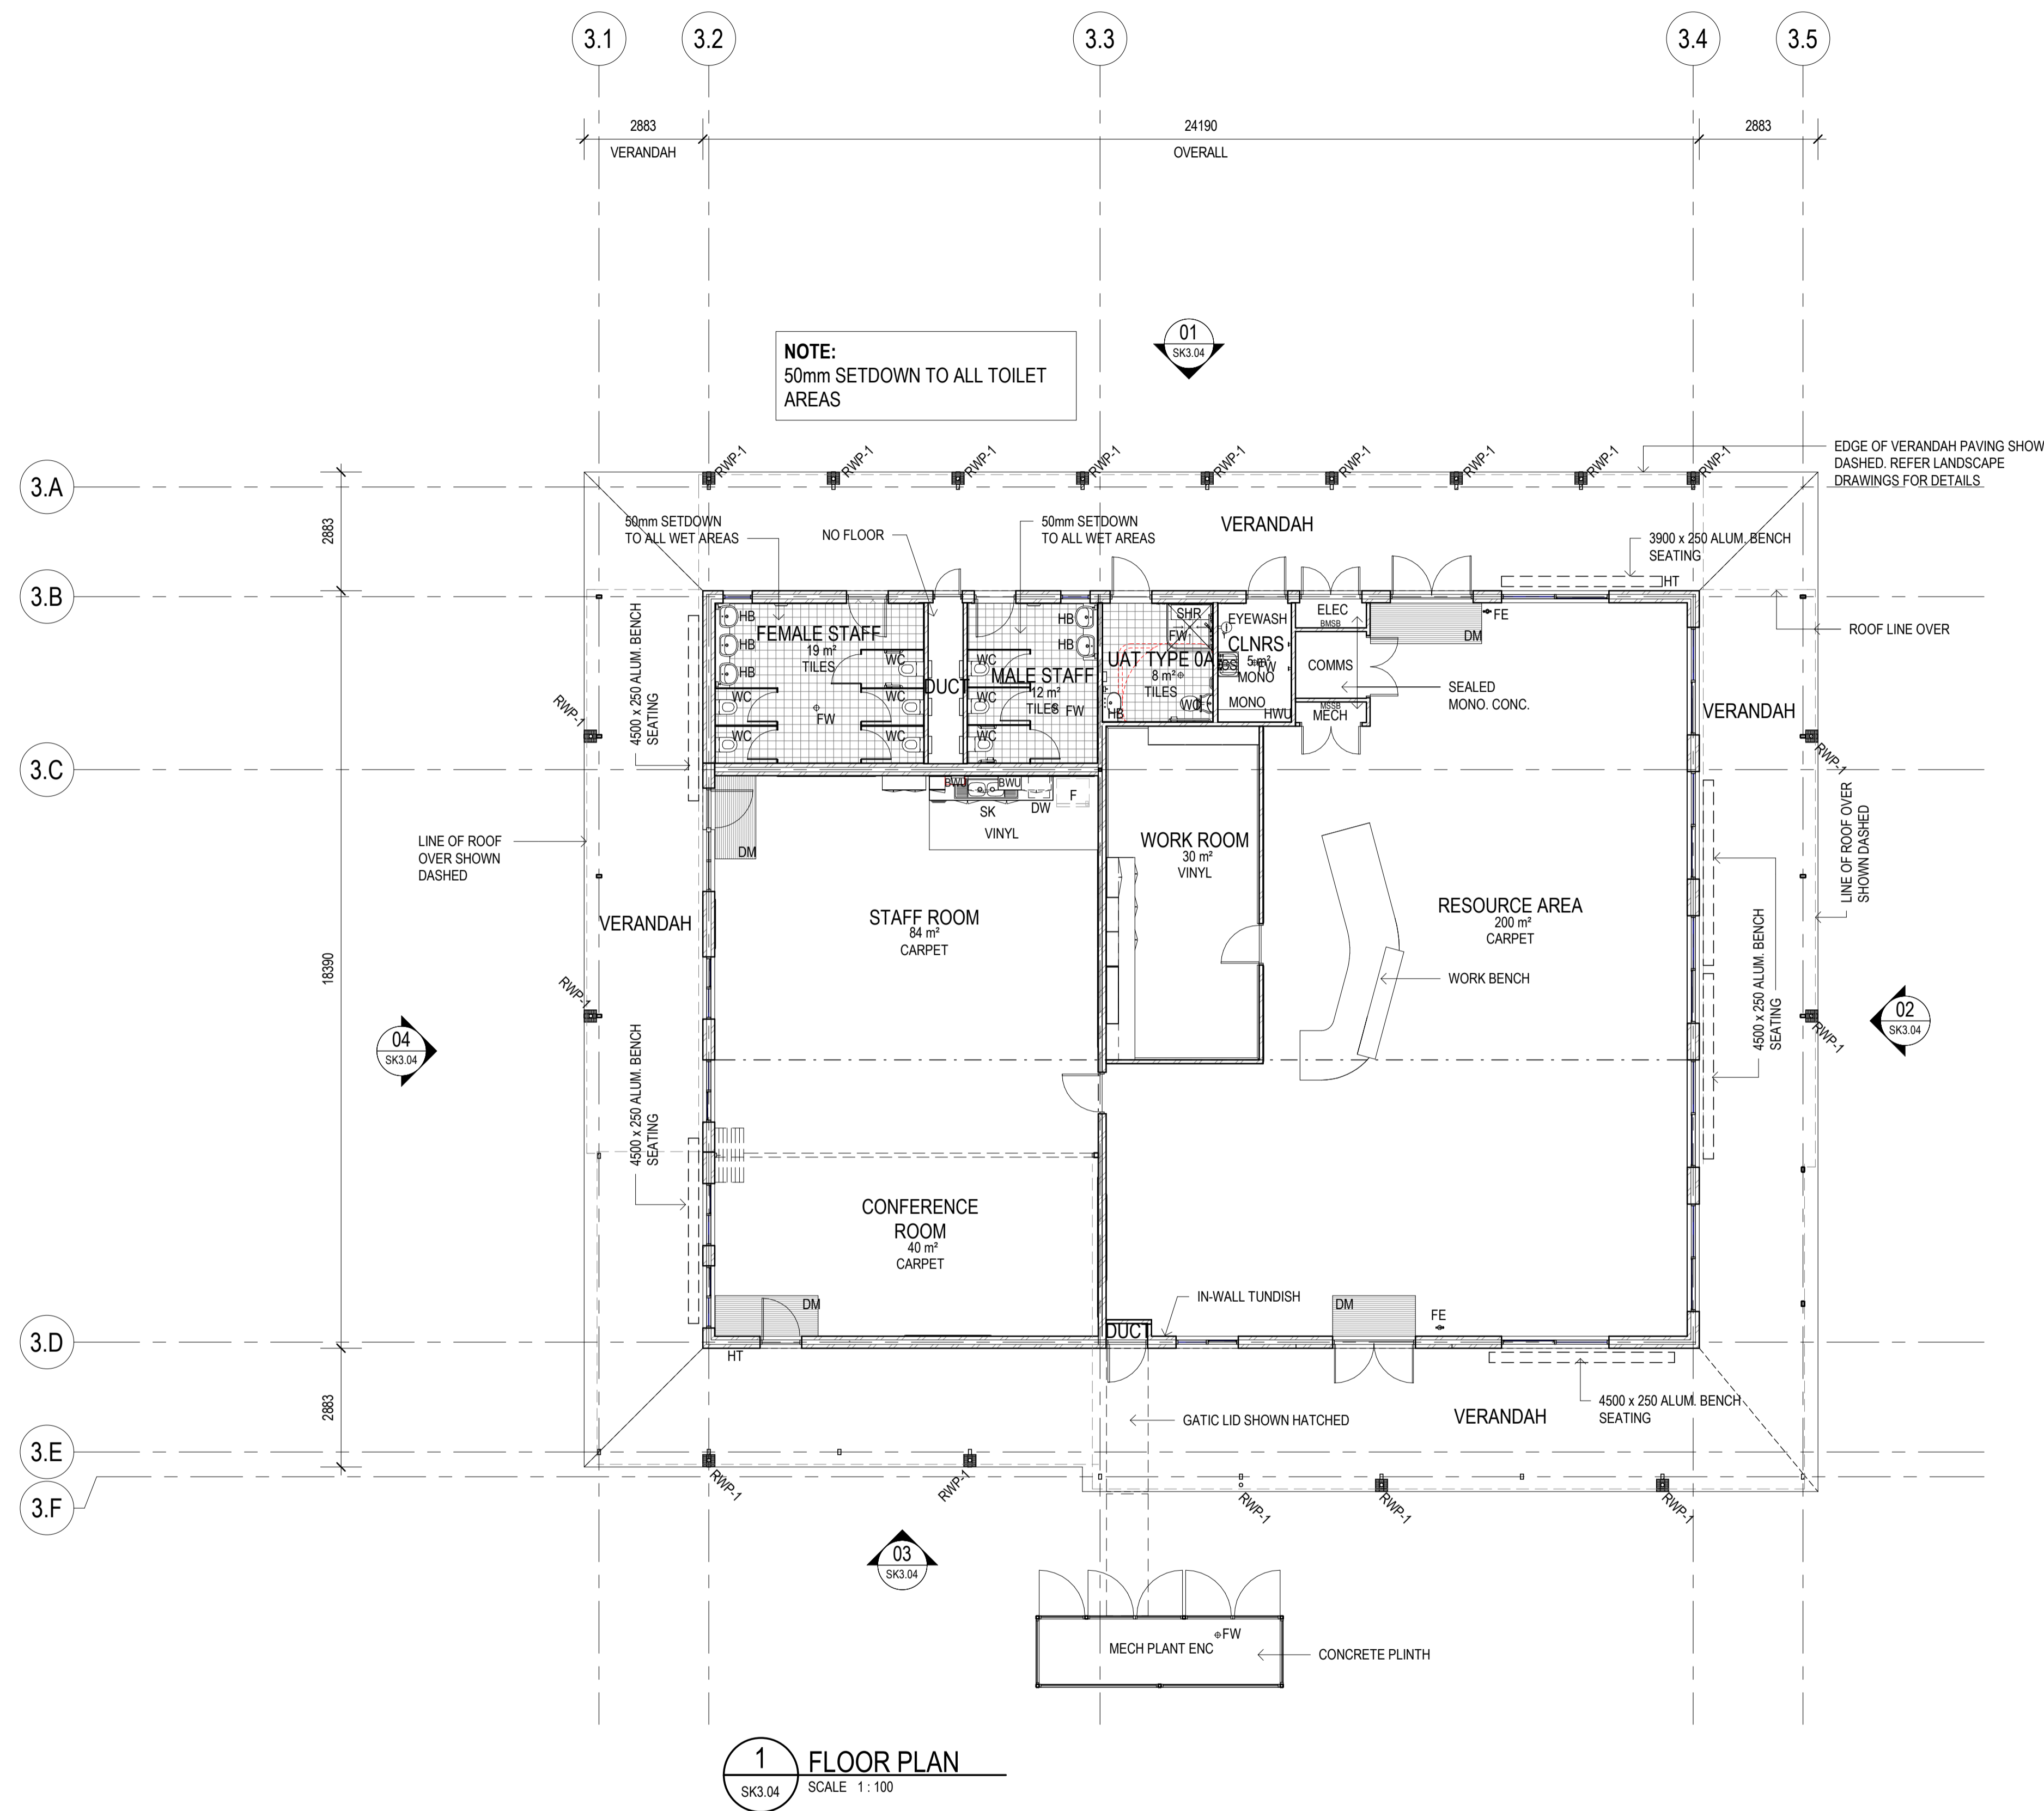

1 FLOOR PLAN
SCALE 1:100

NOTE:
50mm SETDOWN TO ALL TOILET AREAS

NOTE:
ALL ACCESS & MOBILITY FITTINGS & FIXTURES TO BE LOCATED IN ACCORDANCE WITH AS 1428.1

03/05/2019	P2	ISSUED TO CONSULTANTS
13/03/2019	P1	ISSUED TO QS
DATE	ISSUE	DESCRIPTION
		PRELIMINARY
		P2

building ideas

340 Hay Street Subiaco Western Australia 6008
T +61 8 9381 4844 E eiw@eiwarch.com.au
W www.eiwarch.com.au ABN 58 1250 054 672


Government of **Western Australia**
Department of Finance
Building Management and Works

PROJECT:
SUNNINGDALE PRIMARY SCHOOL
LOT 9766 SUNNINGDALE ROAD, YANCHEP
LIBRARY


FLOOR PLAN

DRAWN: AT	DESIGNED: EIW	DRAWING No: SK3.01
CHECKED: AD	PRINCIPAL:	
APPROVED:	DATE: JANUARY 2019	
SCAs indicated	ENW PROJECT No: 1820	
BMV FILE No:	ENW FILE No: SDPSK3.01 P5	


THIS IS A REVIT DRAWING DO NOT AMEND MANUALLY © eiw architects

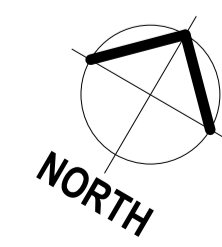


FILE PATH: S:\Synergy\Projects\1820 Sunningdale PS\Drawings\Current Revit\01 Project3_LIBRARIES\issued models\1820-SDPS_LIB_SD_190621.rvt
 PLOT DATE: 21/06/2019 8:30:39 PM

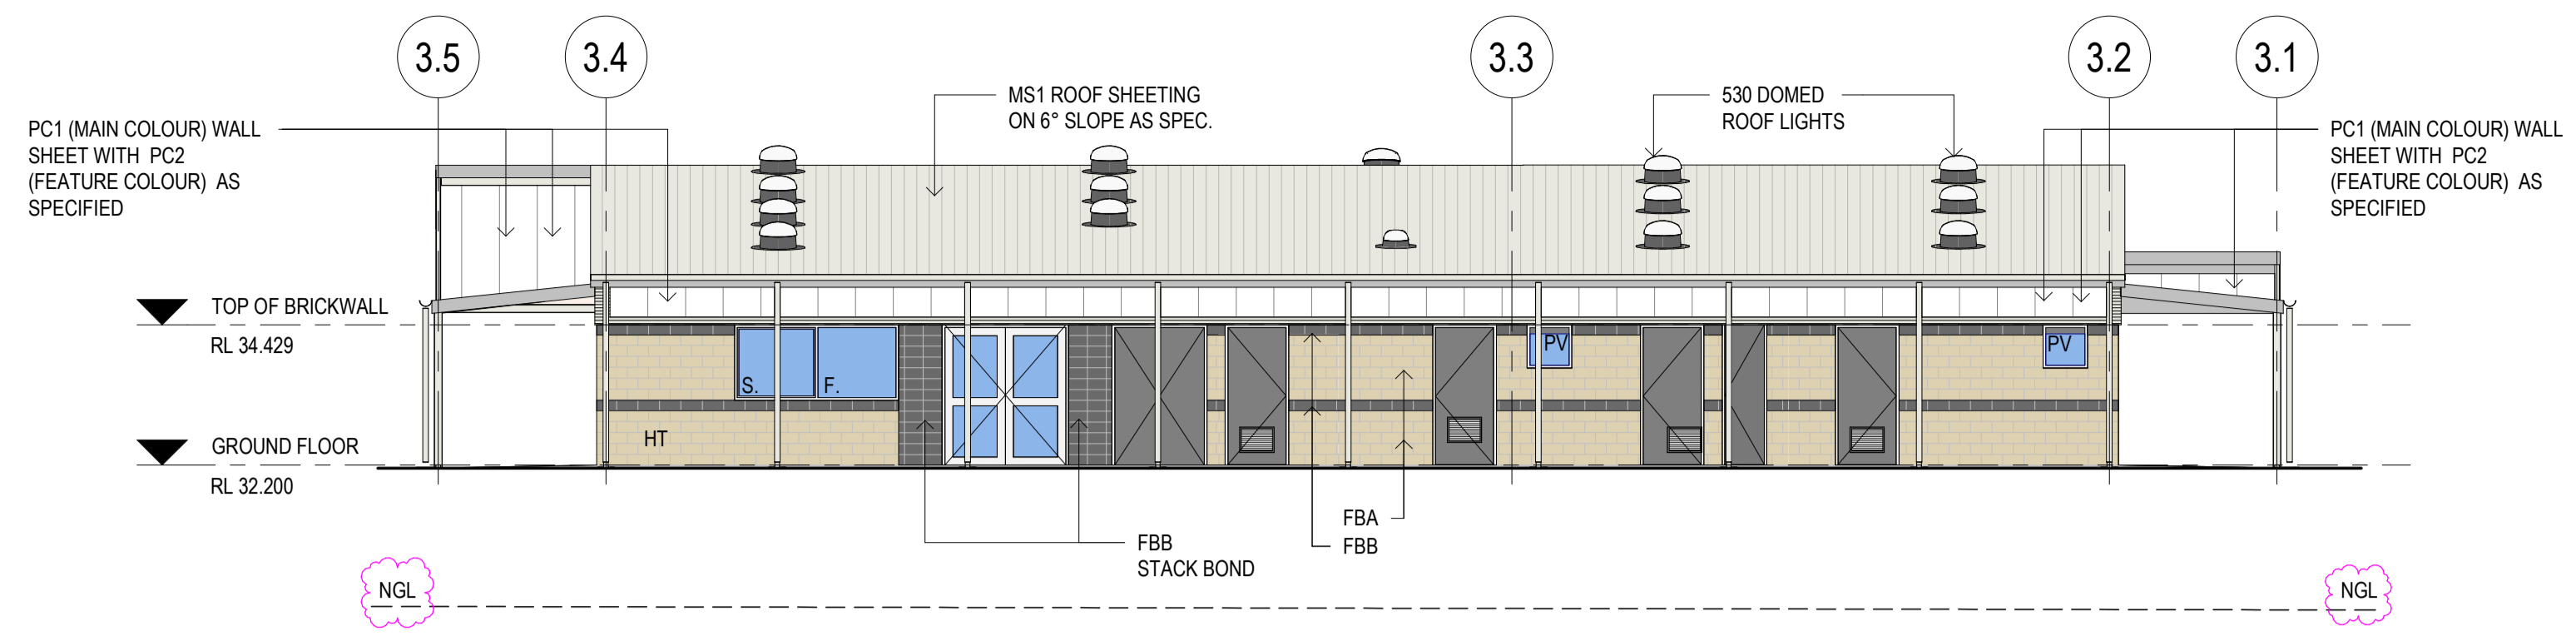


01 NORTH ELEVATION
 SK3.01 SCALE 1:100

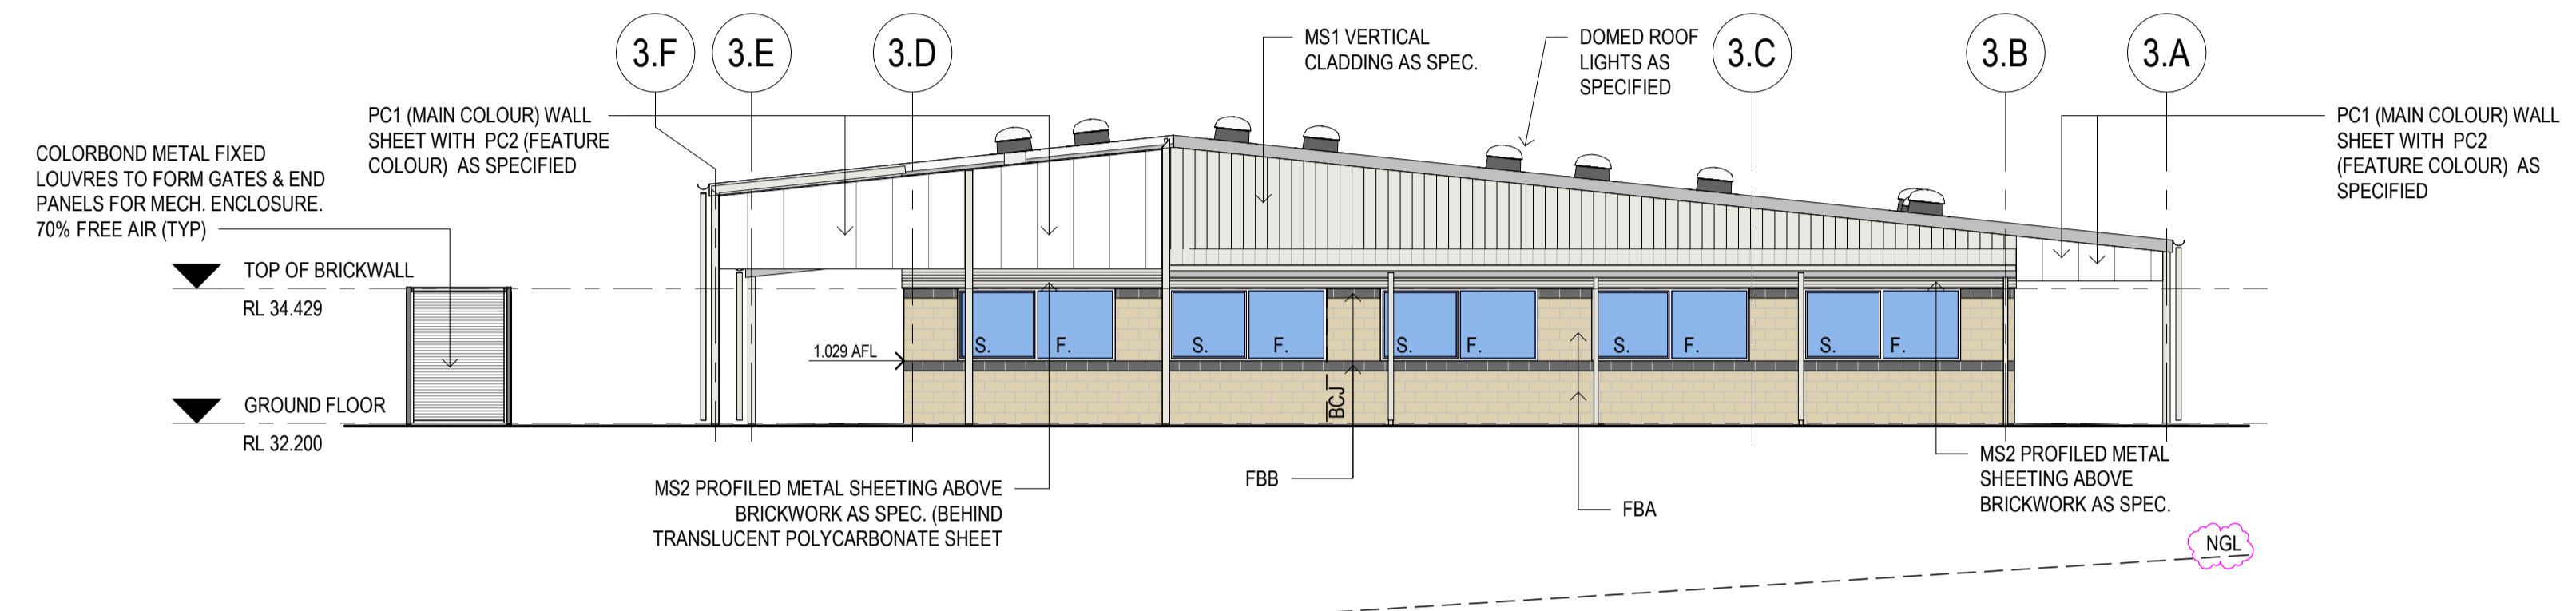

02 EAST ELEVATION
 SK3.01 SCALE 1:100

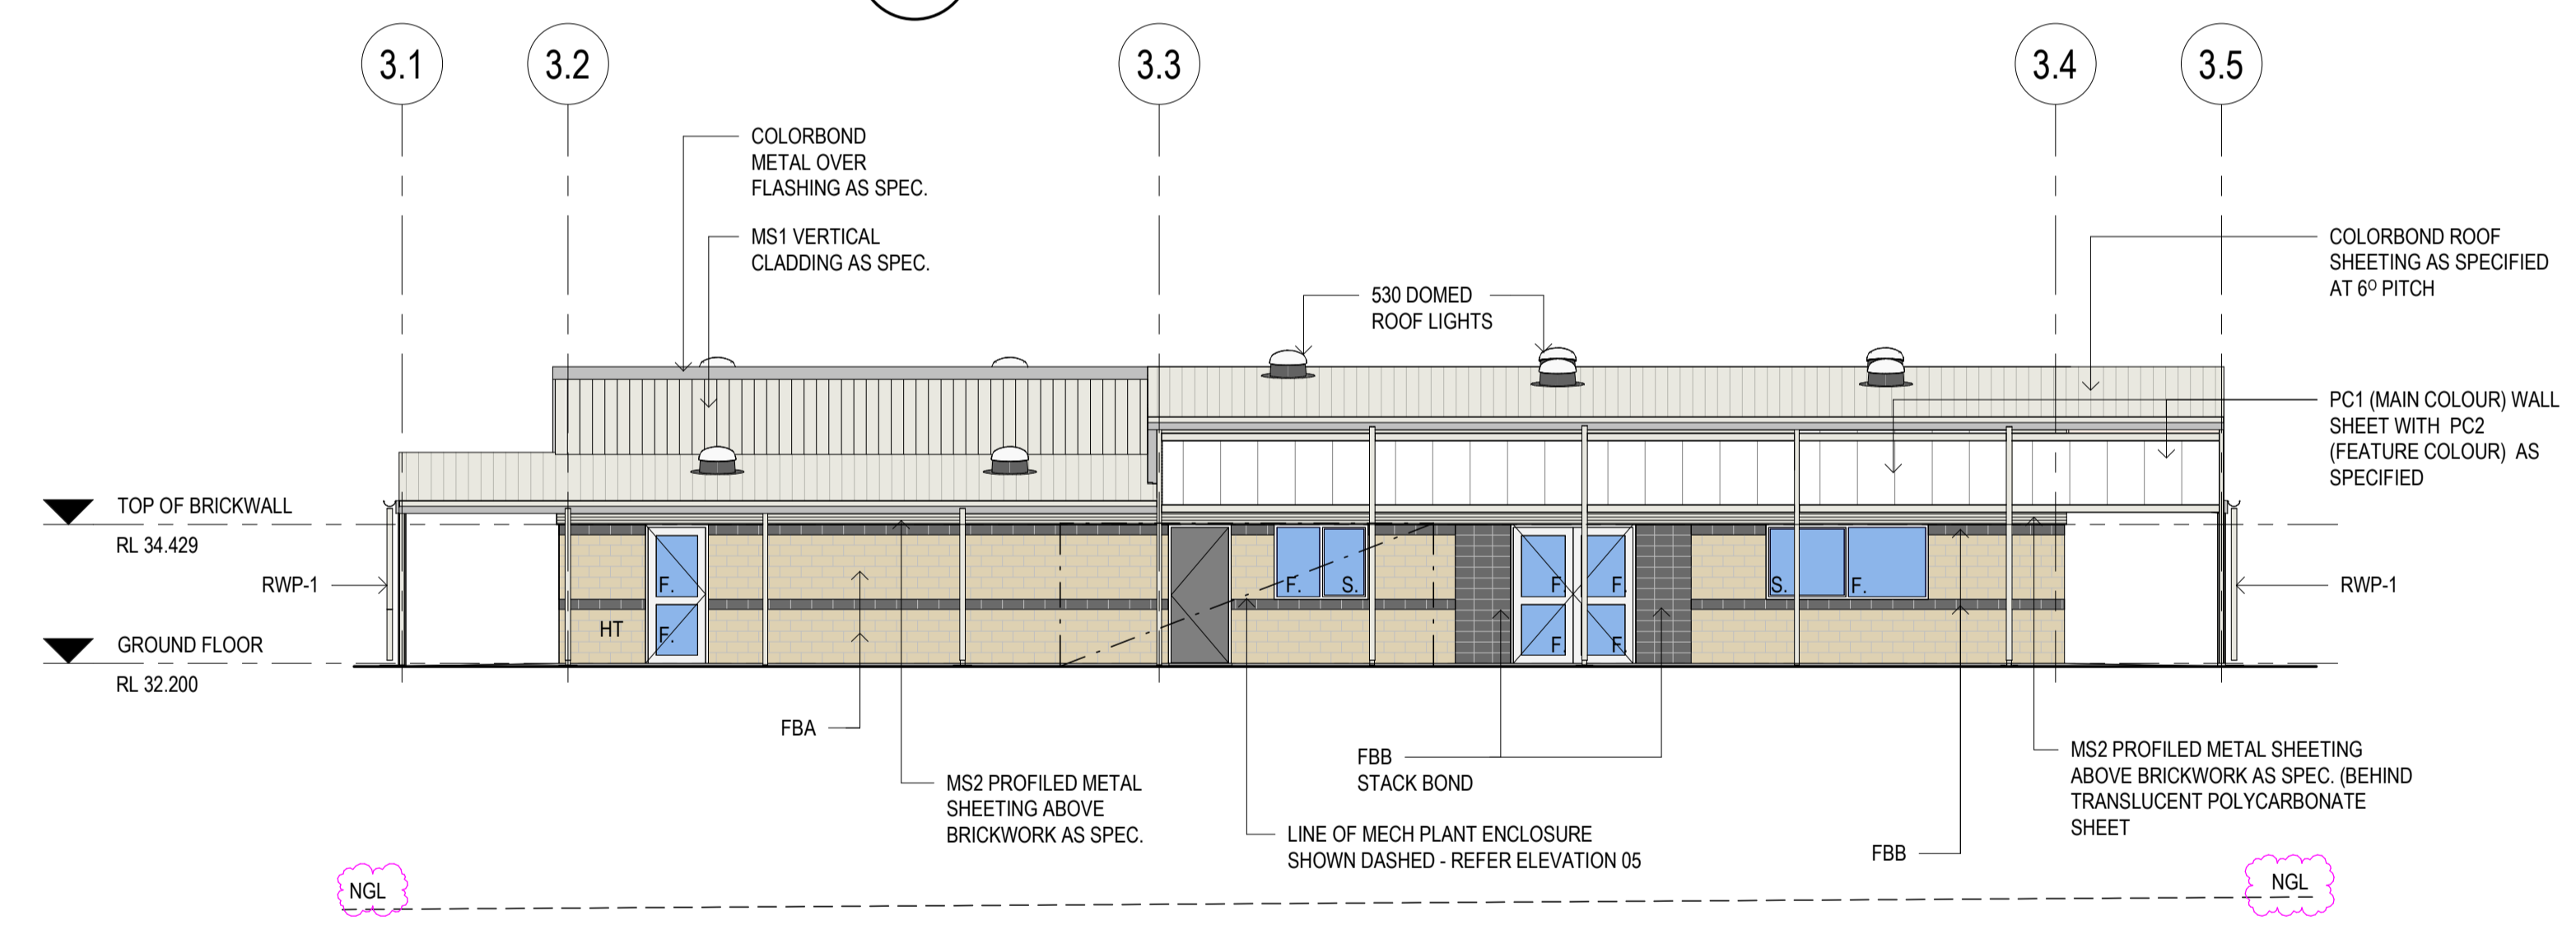

03 SOUTH ELEVATION
 SK3.01 SCALE 1:100

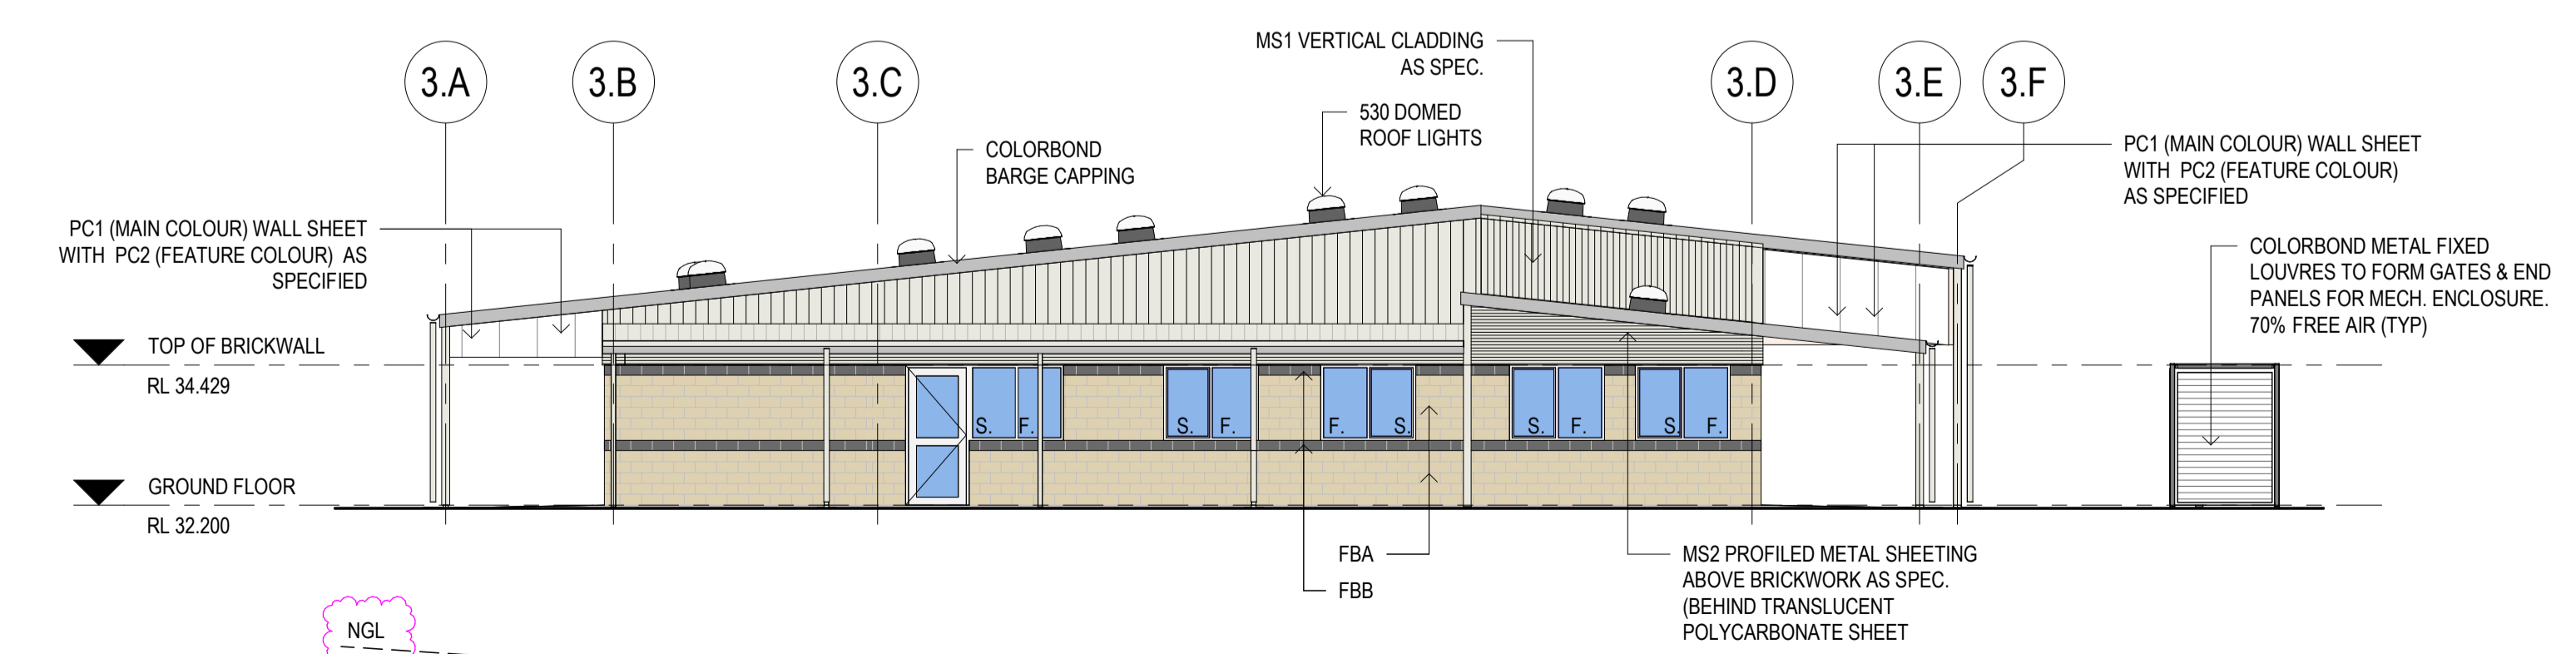

04 WEST ELEVATION
 SK3.01 SCALE 1:100

NOTE:
 PAD FOOTINGS AT RWP'S TO BE SETDOWN 600mm BELOW FL TO ALLOW FOR STORM WATER PIPES

ABBREVIATIONS	
REFER TO SPECIFICATION FOR TYPES	
FBA	FACE BRICK TYPE A
FBB	FACE BRICK TYPE B
FBC	FACE BRICK TYPE C
HT	HOSE TAP CONNECTION IN RECESSED STEEL BOX
MS1	METAL SHEETING TYPE 1
MS2	METAL SHEETING TYPE 2
PC1	POLYCARB SHEETING TYPE 1
PC2	POLYCARB SHEETING TYPE 2
RWP-1	RAIN WATER PIPE TYPE 1
RWP-2	RAIN WATER PIPE TYPE 2

DATE	ISSUE	DESCRIPTION	ISSUE
21/06/2019	P3	INDICATE NGL	
03/05/2019	P2	ISSUED TO CONSULTANTS	
13/03/2019	P1	ISSUED TO QS	
PRELIMINARY			P3

building ideas
eiw architects
 340 Hay Street Subiaco Western Australia 6008
 T +61 8 9381 4844 E eiw@eiwarch.com.au
 W www.eiwarch.com.au ABN 58 1250 054 672


Government of Western Australia
 Department of Finance
 Building Management and Works

PROJECT:
SUNNINGDALE PRIMARY SCHOOL
 LOT 9766 SUNNINGDALE ROAD, YANCHEP
 LIBRARY

ELEVATIONS			
DRAWN: AT	DESIGNED: EIW		
CHECKED: AD	PRINCIPAL:		
APPROVED:			
SCALE: 1:100	DATE: 19/07/18	DRAWING No:	
BMV PROJECT No: 14442	EIW PROJECT No: 1820	SK3.04	
BMV FILE No: 2018/04877	EIW FILE No: BNP SK3.04 E5		

THIS IS A REVIT DRAWING DO NOT AMEND MANUALLY © eiw architects

FILE PATH: S:\Synergy\Projects\181820 Sunningdale PS\Drawings\Current Revit\01 Project4_TB11820-SDPS_TB1_DD_190621.rvt

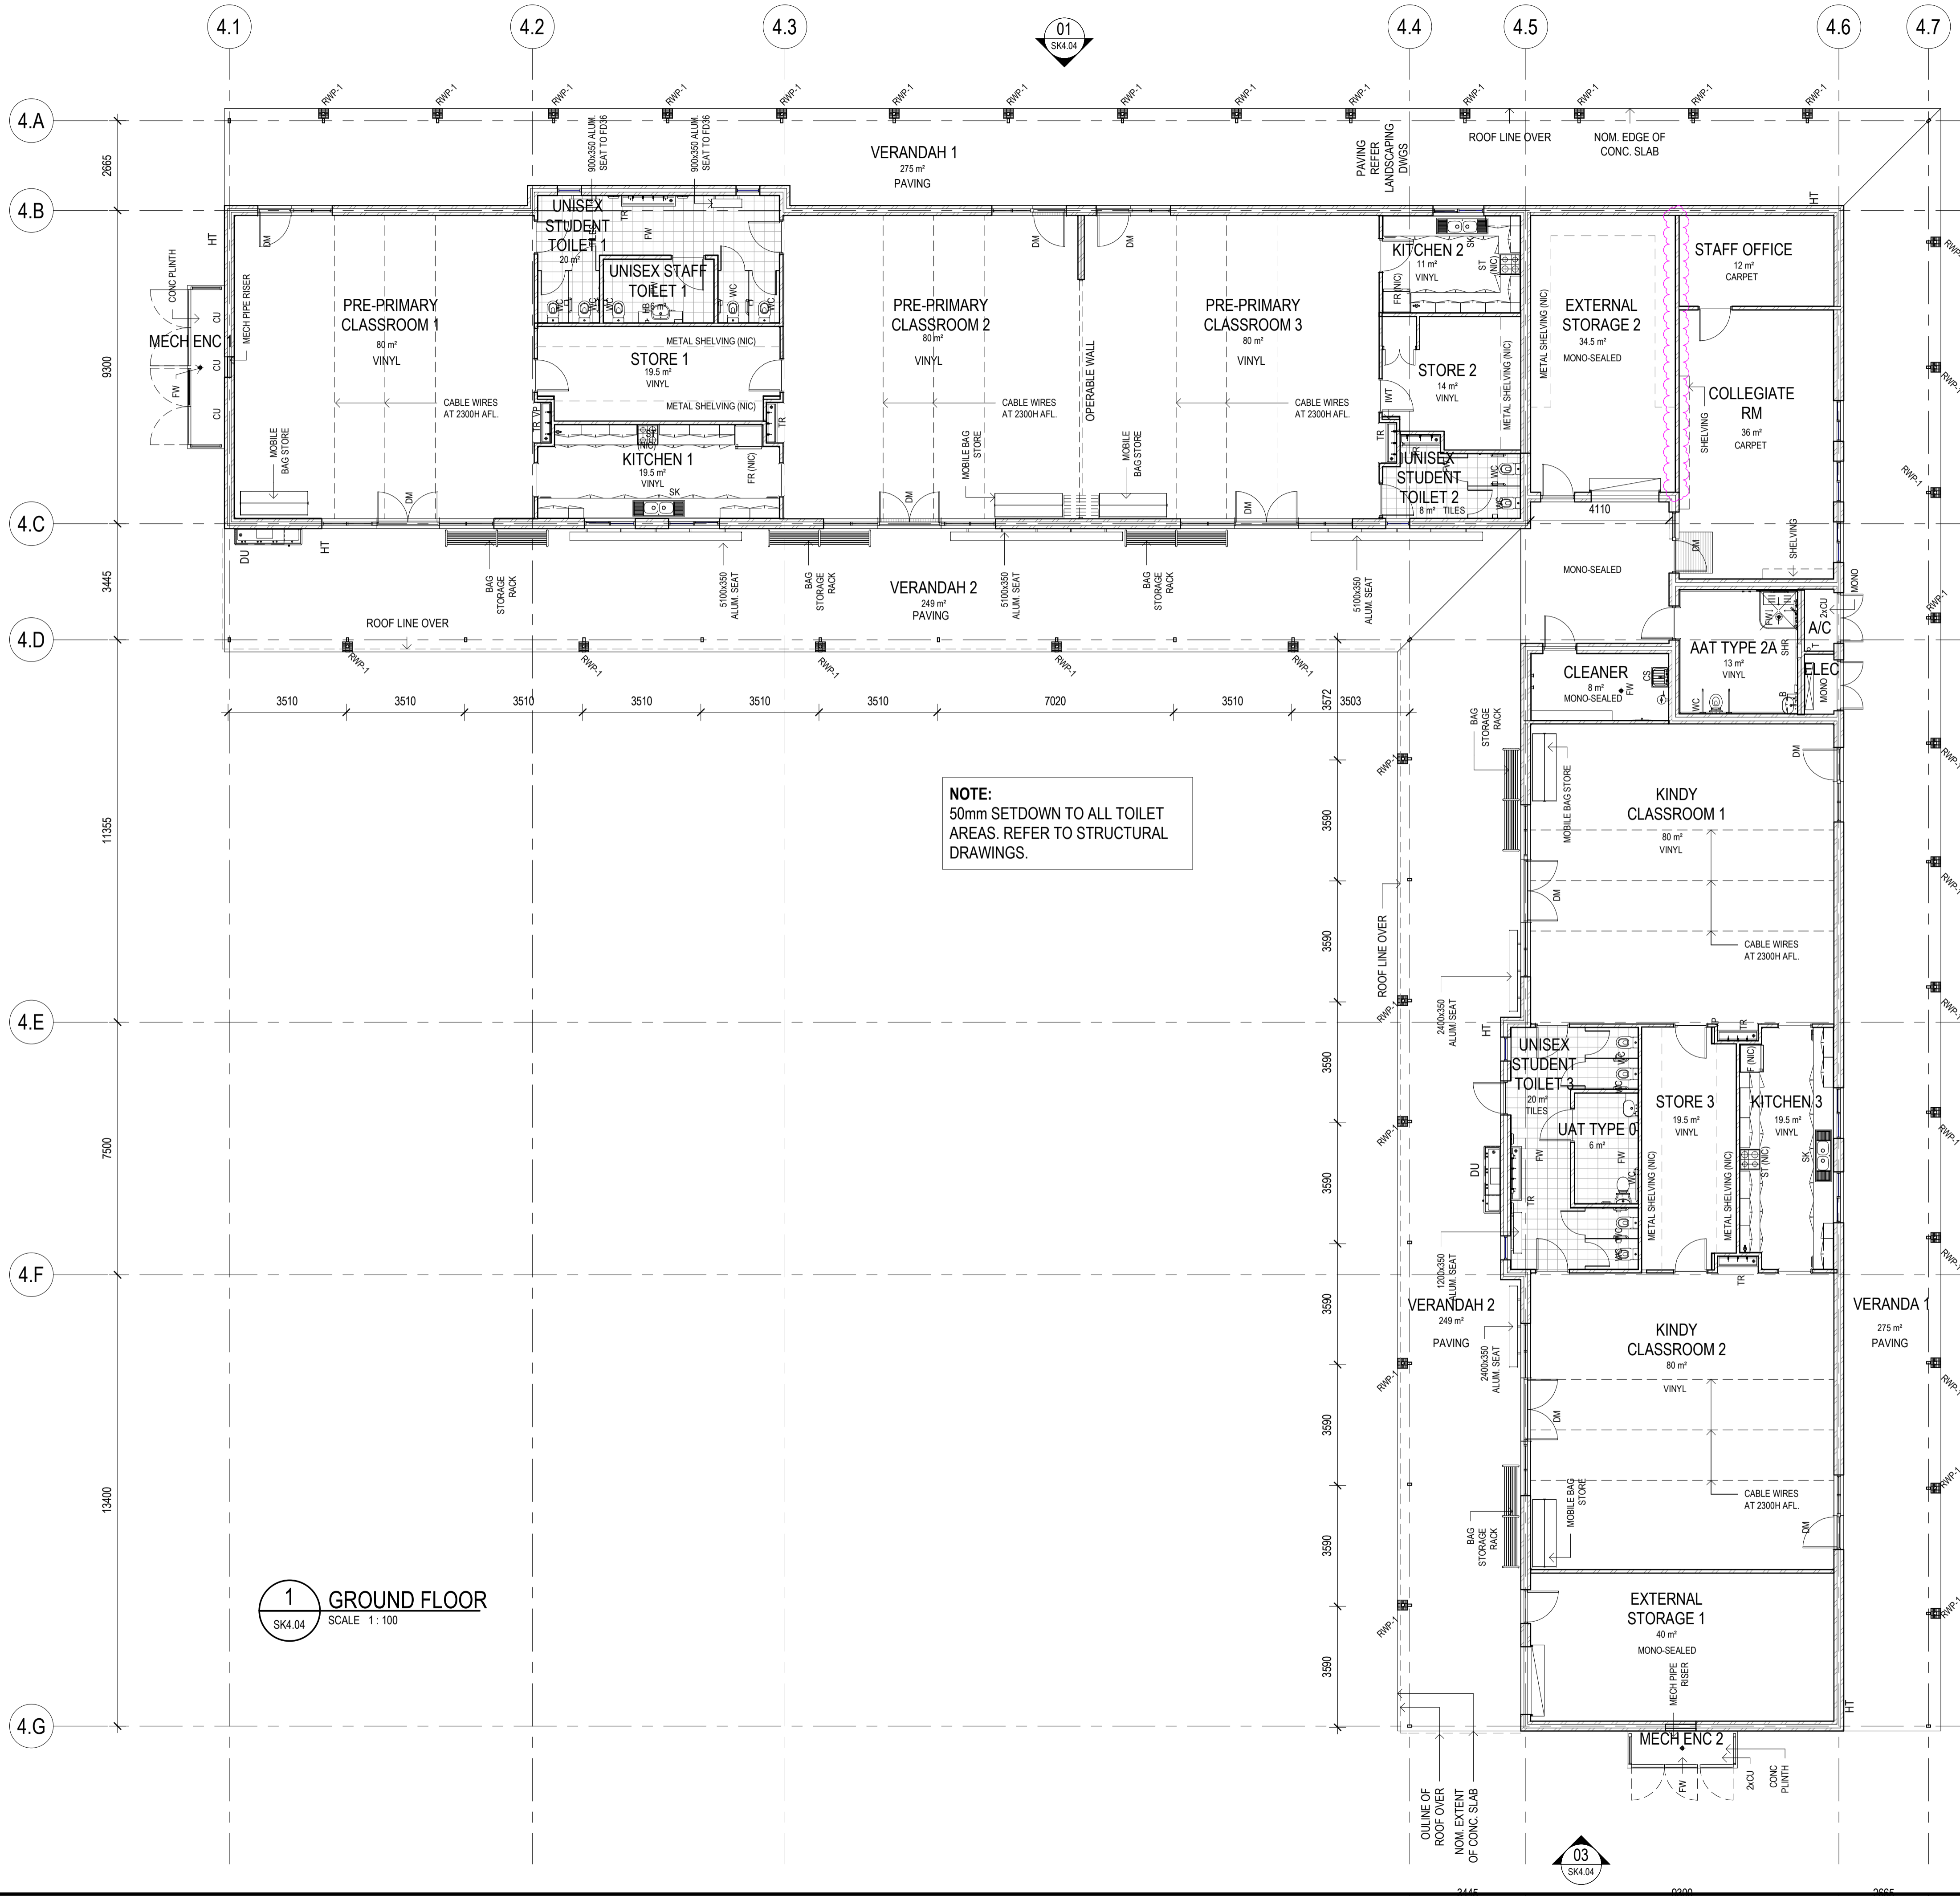

NOTE:
50mm SETDOWN TO ALL TOILET AREAS. REFER TO STRUCTURAL DRAWINGS.

NOTE:
ALL ACCESS & MOBILITY FITTINGS & FIXTURES TO BE LOCATED IN ACCORDANCE WITH AS 1428.1

1 GROUND FLOOR
SK4.04
SCALE 1:100

DATE	ISSUE	DESCRIPTION	ISSUE
21/06/2019	P3	REVISE WALL TYPE	
03/05/2019	P2	ISSUED TO CONSULTANTS	
13/03/2019	P1	ISSUED TO QS	
			PRELIMINARY
			P3

building ideas
eiw architects
340 Hay Street Subiaco Western Australia 6008
T +61 8 9391 4844 E eiw@eiwarch.com.au
W www.eiwarch.com.au ABN 58 1250 054 672

Government of Western Australia
Department of Finance
Building Management and Works

PROJECT:
SUNNINGDALE PRIMARY SCHOOL
LOT 9766 SUNNINGDALE ROAD, YANCHEP
TEACHING BLOCK 1





FLOOR PLAN

DRAWN: TG	DESIGNED: EIW	
CHECKED: AD	PRINCIPAL:	
APPROVED:		
SCA/As indicated	DATE: JANUARY 2019	DRAWING No:
BMV PROJECT No:	ENW PROJECT No: 1820	SK4.01
BMV FILE No:	ENW FILE No: SDP SK4.01 P5	

THIS IS A REVIT DRAWING DO NOT AMEND MANUALLY © eiw architects

NOTE:
PAD FOOTINGS AT RWP'S TO BE SETDOWN 600mm BELOW FL TO ALLOW FOR STORM WATER PIPES

ABBREVIATIONS	
REFER TO SPECIFICATION FOR TYPES	
FBA	FACE BRICK TYPE A
FBB	FACE BRICK TYPE B
FBC	FACE BRICK TYPE C
HT	HOSE TAP CONNECTION IN RECESSED STEEL BOX
MS1	METAL SHEETING TYPE 1
MS2	METAL SHEETING TYPE 2
PC1	POLYCARB SHEETING TYPE 1
PC2	POLYCARB SHEETING TYPE 2
PP	PITCHING POINT
RWP-1	RAIN WATER PIPE TYPE 1
RWP-2	RAIN WATER PIPE TYPE 2
CJ	CONSTRUCTION JOINT

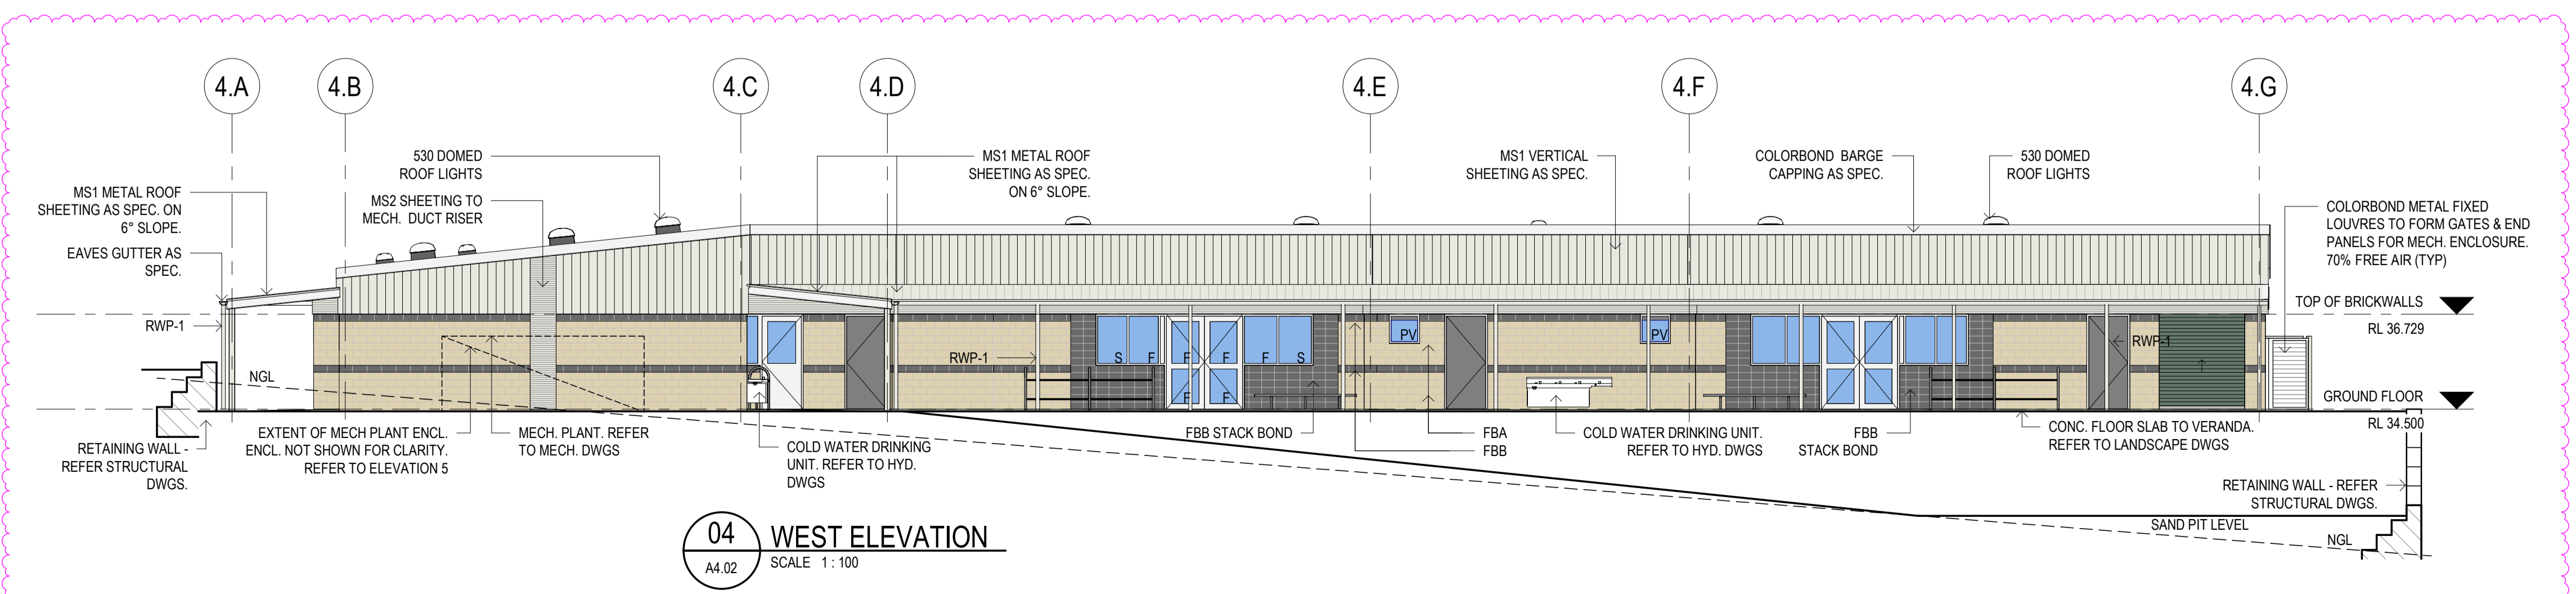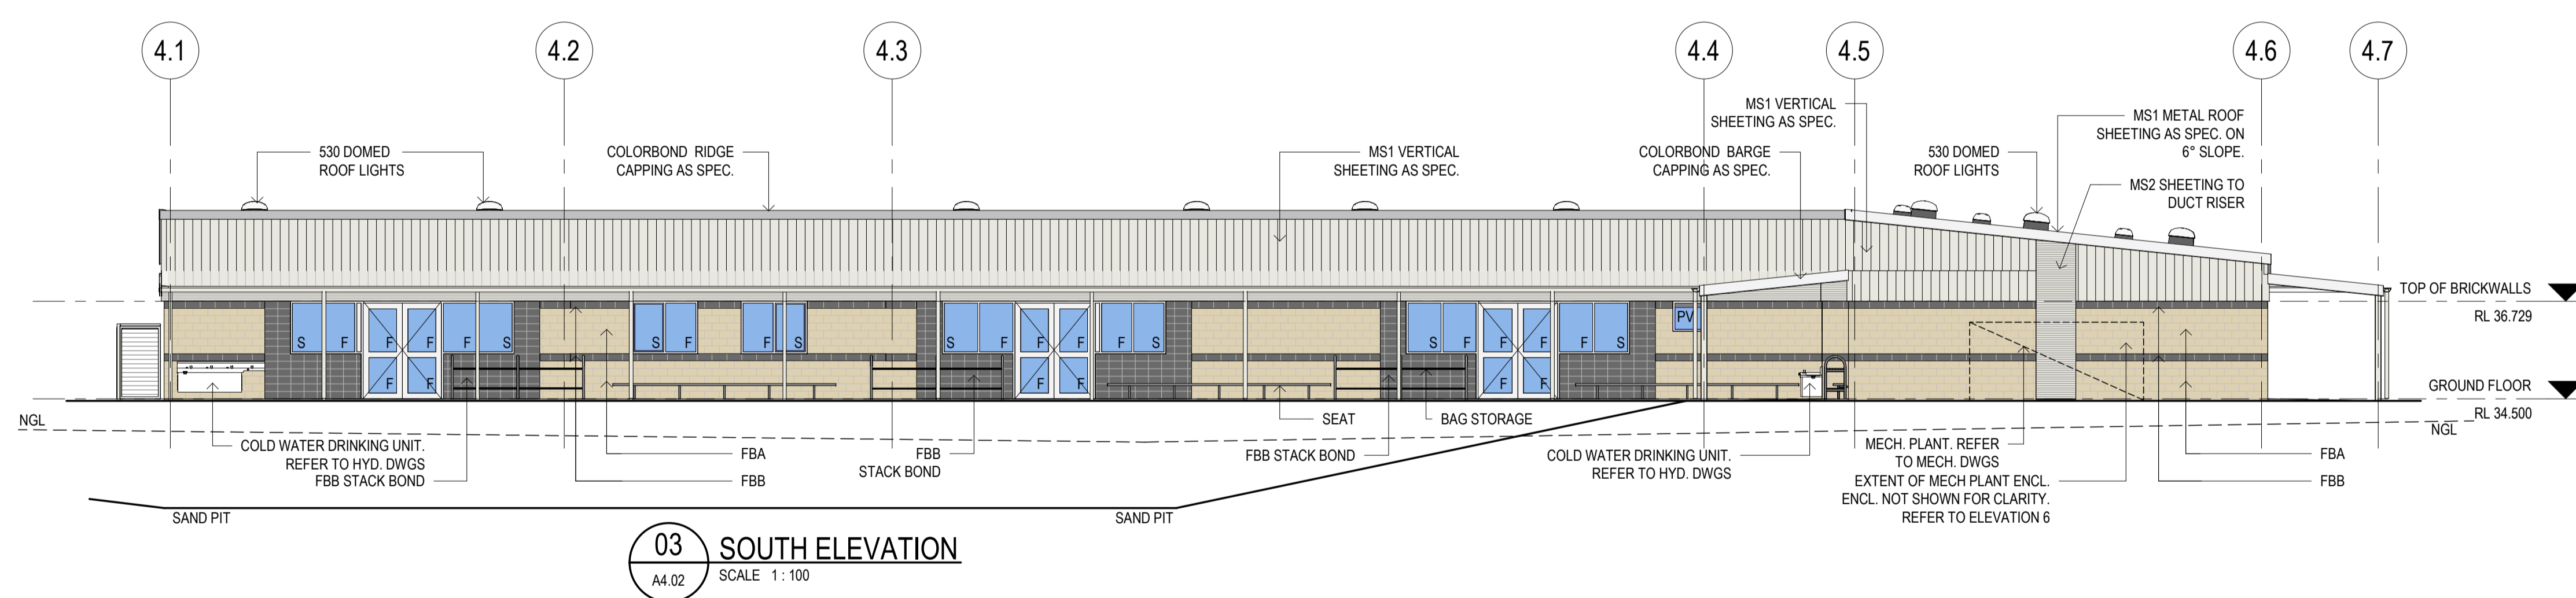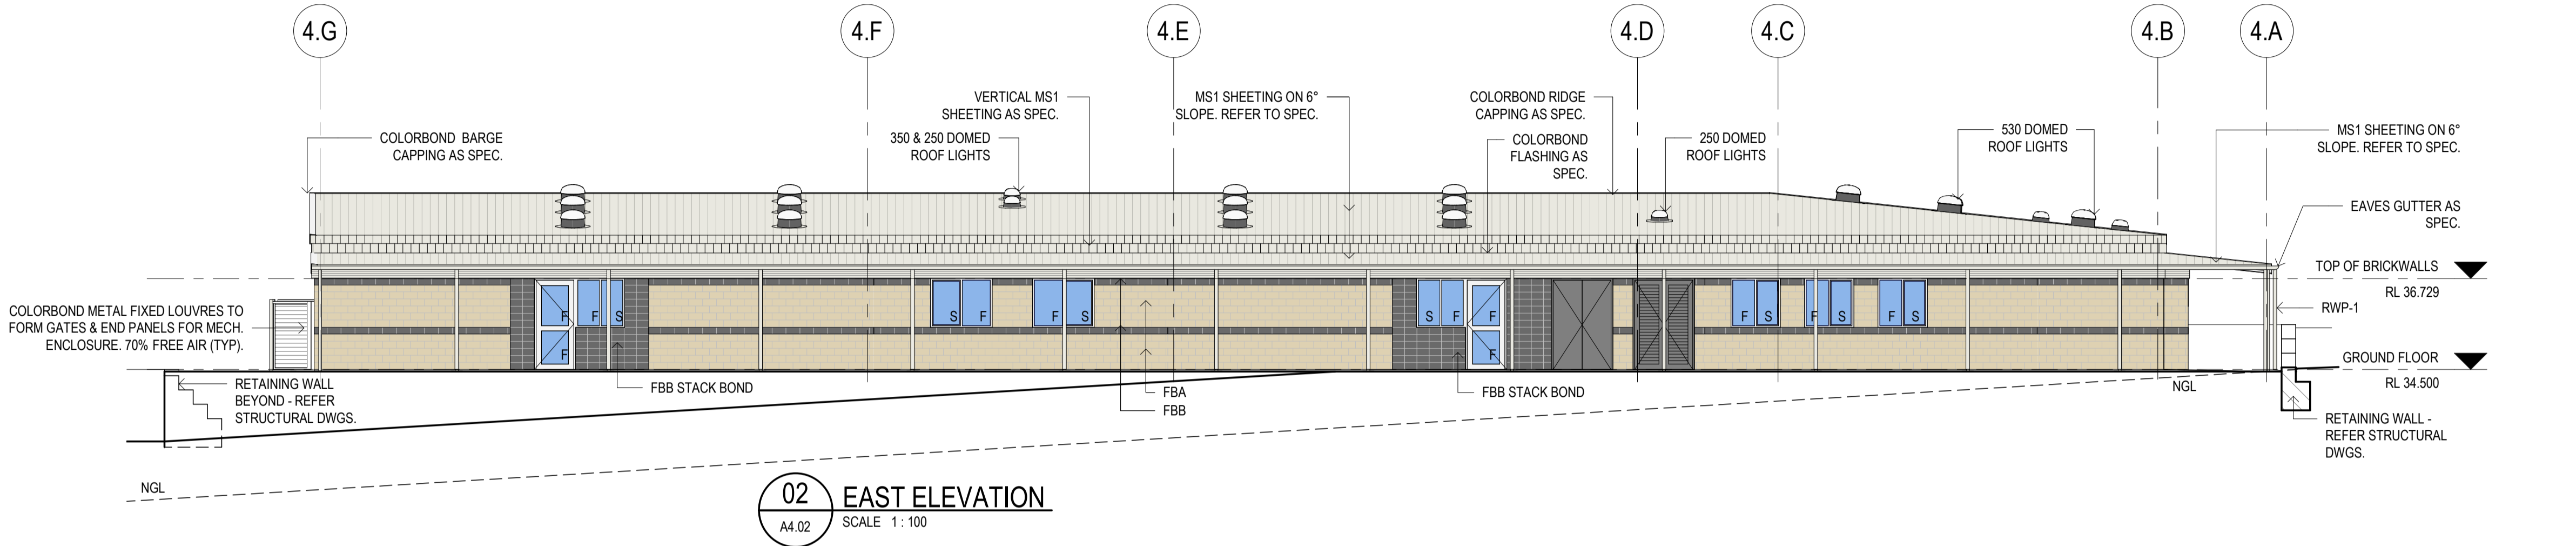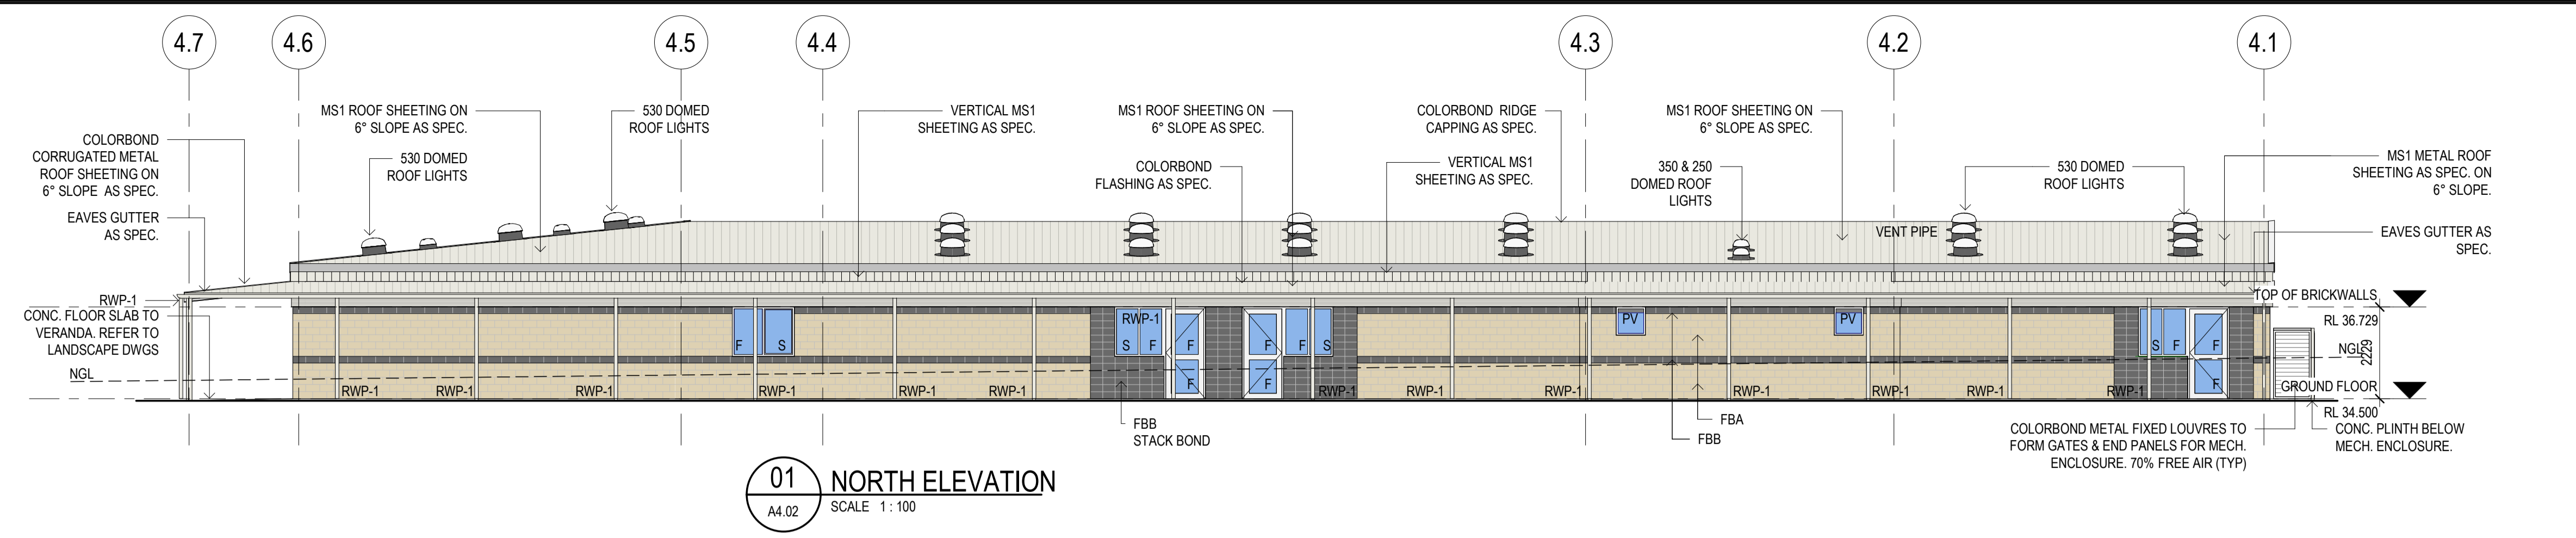


DATE	ISSUE	DESCRIPTION	ISSUE
21/06/2019	P3	ADD WEST ELEVATION, INDICATE NGL	
03/05/2019	P2	ISSUED TO CONSULTANTS	
13/03/2019	P1	ISSUED TO QS	
		PRELIMINARY	P3

building ideas
eiw architects
340 Hay Street Subiaco Western Australia 6008
T +61 8 9381 4844 E eiw@eiwarchitects.com.au
W www.eiwarch.com.au ABN 58 1250 054 672

Government of Western Australia
Department of Finance
Building Management and Works

PROJECT:
SUNNINGDALE PRIMARY SCHOOL
LOT 9766 SUNNINGDALE ROAD, YANCHEP
TEACHING BLOCK 1


ELEVATIONS			
DRAWN: LH	DESIGNED: EIW		
CHECKED: AD	PRINCIPAL:		
APPROVED:		DATE: MARCH 2018	DRAWING No:
SCALE: 1:100		BMV PROJECT No: 14442	EWV PROJECT No: 1820
BMV FILE No: 2018/04877	EWV FILE No: BNP SK4.04 E5	SK4.04	

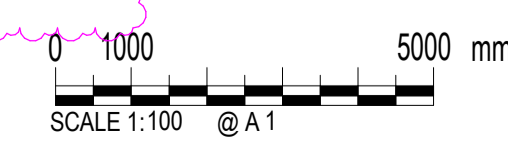

PLOT DATE: 21/06/2019 5:18:16 PM FILE PATH: S:\Synergy\Projects\181820 Sunningdale P\Drawings\Current Revit\01 Project_4_TB11820-SDPS_TB1_DD_190621.rvt

THIS IS A REVIT DRAWING DO NOT AMEND MANUALLY © eiw architects

FILE PATH: S:\Synergy\Projects\181820 Sunningdale PS\Drawings\Current Revit\01 Project5_TB2_TB3\issued models\1820-SDPS_TB2_SD_190621.rvt

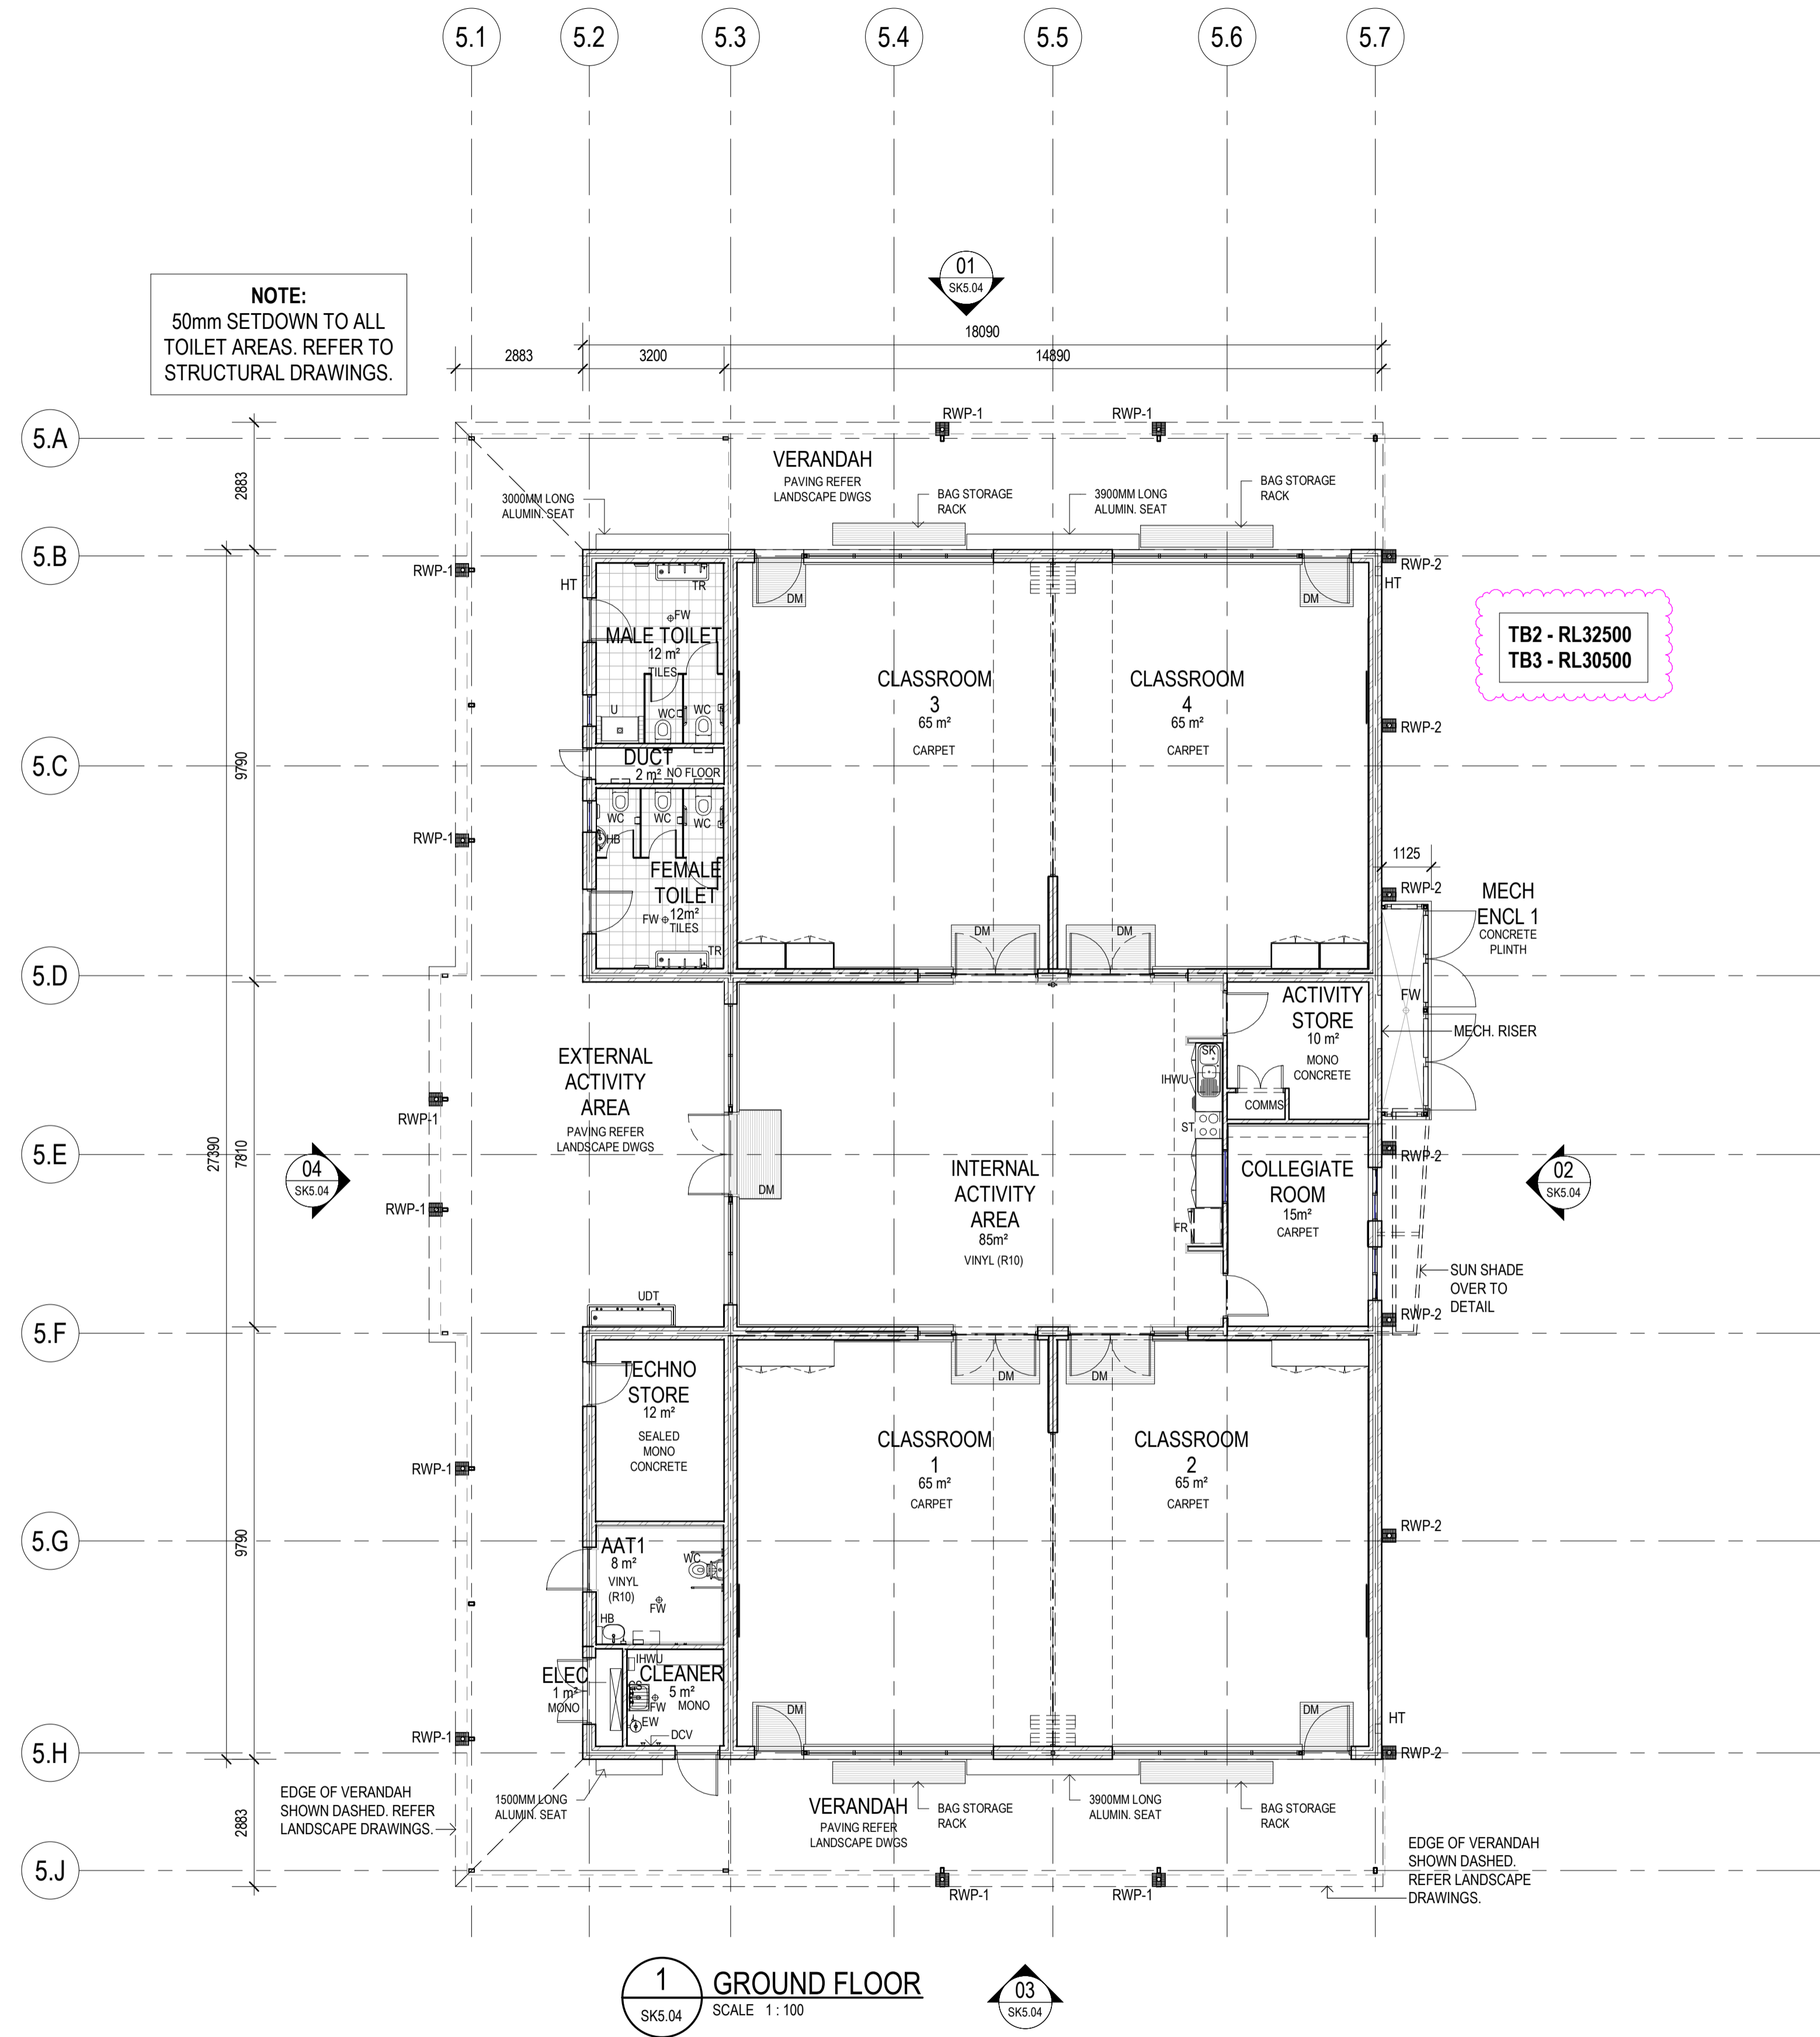

NOTE:
50mm SETDOWN TO ALL TOILET AREAS. REFER TO STRUCTURAL DRAWINGS.

TB2 - RL32500
TB3 - RL30500

NOTE:
ALL ACCESS & MOBILITY FITTINGS & FIXTURES TO BE LOCATED IN ACCORDANCE WITH AS 1428.1

1 GROUND FLOOR
SCALE 1:100

21/06/2019	P3	ADD LEVEL NOTE
03/05/2019	P2	ISSUED TO CONSULTANTS
13/03/2019	P1	ISSUED TO GS
DATE	ISSUE	DESCRIPTION
		PRELIMINARY
		P3

building ideas

340 Hay Street Subiaco Western Australia 6008
T +61 8 9381 4844 E eiw@eiwarch.com.au
W www.eiwarch.com.au ABN 58 1290 054 672


eiw
architects

Government of Western Australia
Department of Finance
Building Management and Works

PROJECT:
SUNNINGDALE PRIMARY SCHOOL
LOTS 9766 SUNNINGDALE ROAD, YANCHEP
TEACHING BLOCKS 2 & 3


FLOOR PLAN

DRAWN: TG	DESIGNED: EIW	DRAWING No: SK5.01
CHECKED: AD	PRINCIPAL:	
APPROVED:	DATE: JANUARY 2019	
SCALE: 1:100	EW PROJECT No: 1820	
BMV FILE No:	EW FILE No: SDP SK5.01 P5	

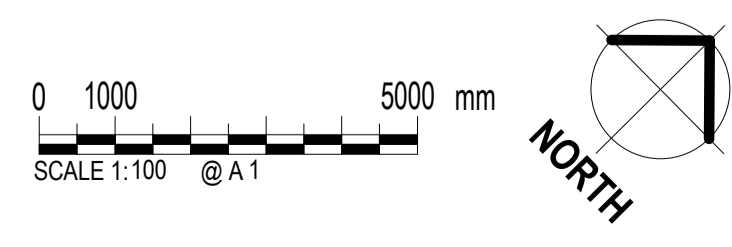


THIS IS A REVIT DRAWING DO NOT AMEND MANUALLY © eiw architects


PLOT DATE: 24/06/2019 8:57:44 AM FILE PATH: S:\Synergy\Projects\181820 Sunningdale PS\Drawings\Current Revit\01 Project5_TB2_TB3\Issued models\1820-SDPS_TB2_SD_190621.rvt

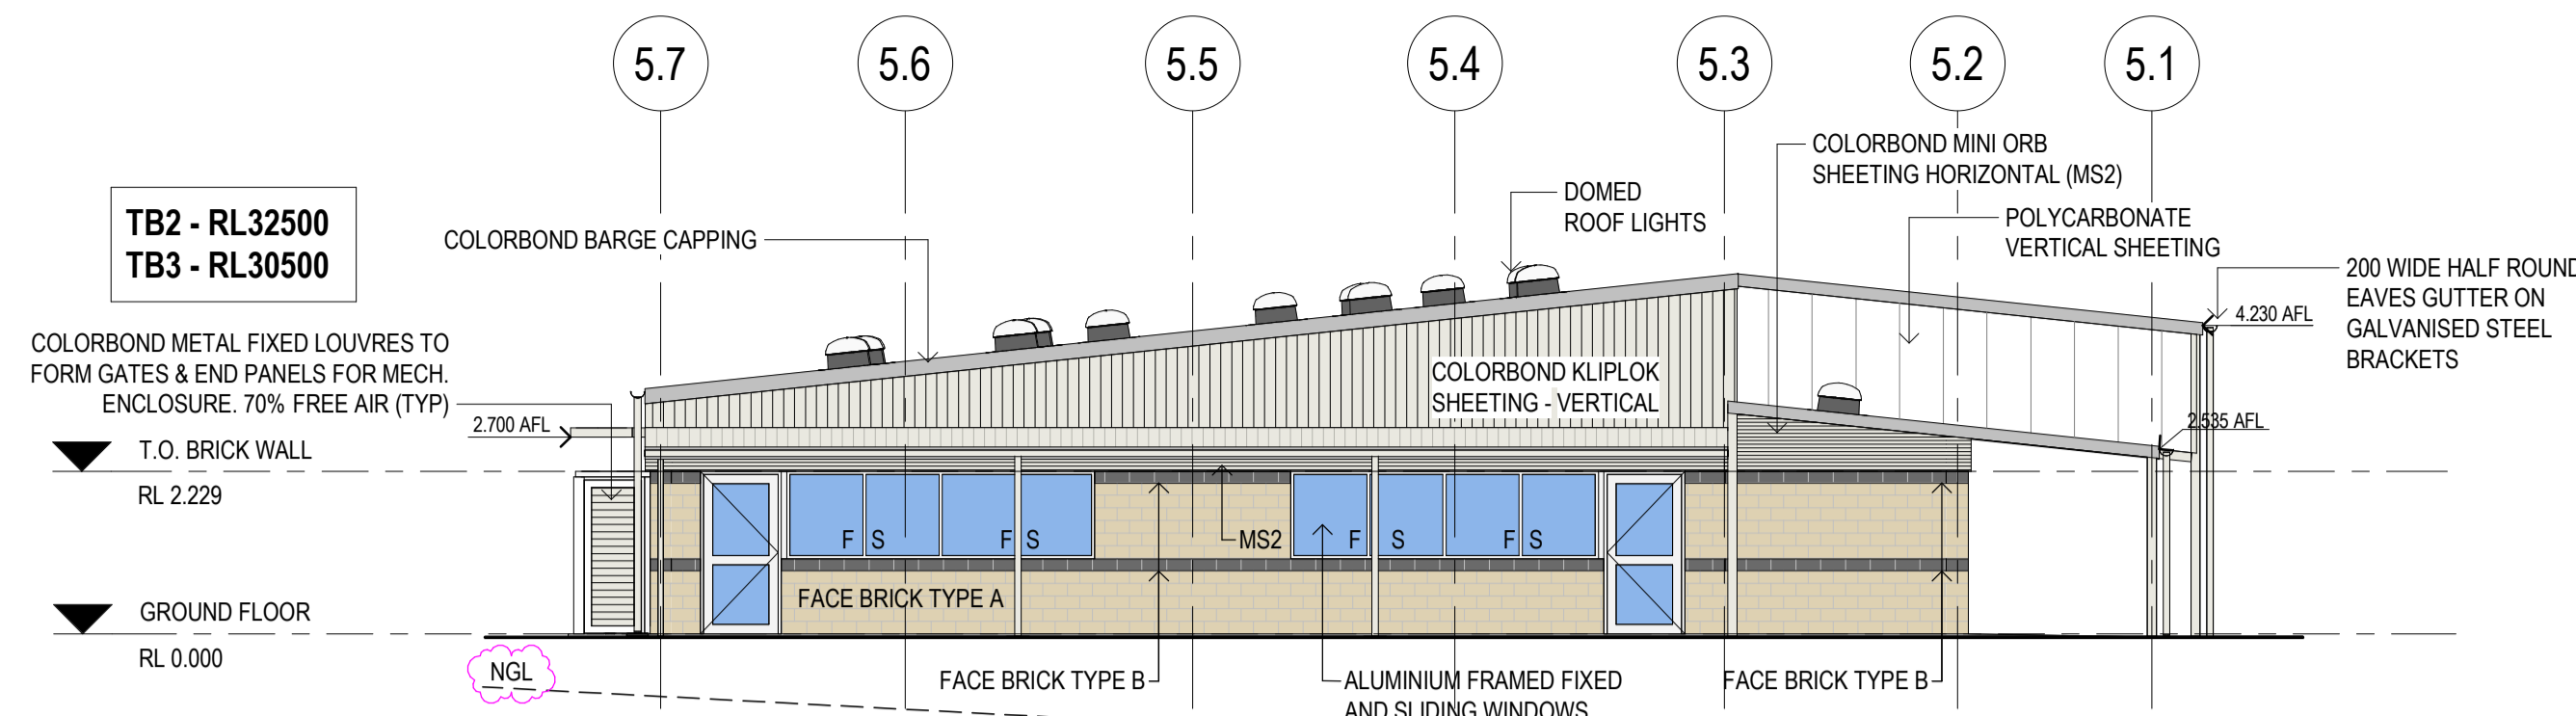


01 NORTH ELEVATION
SK5.01 SCALE 1:100

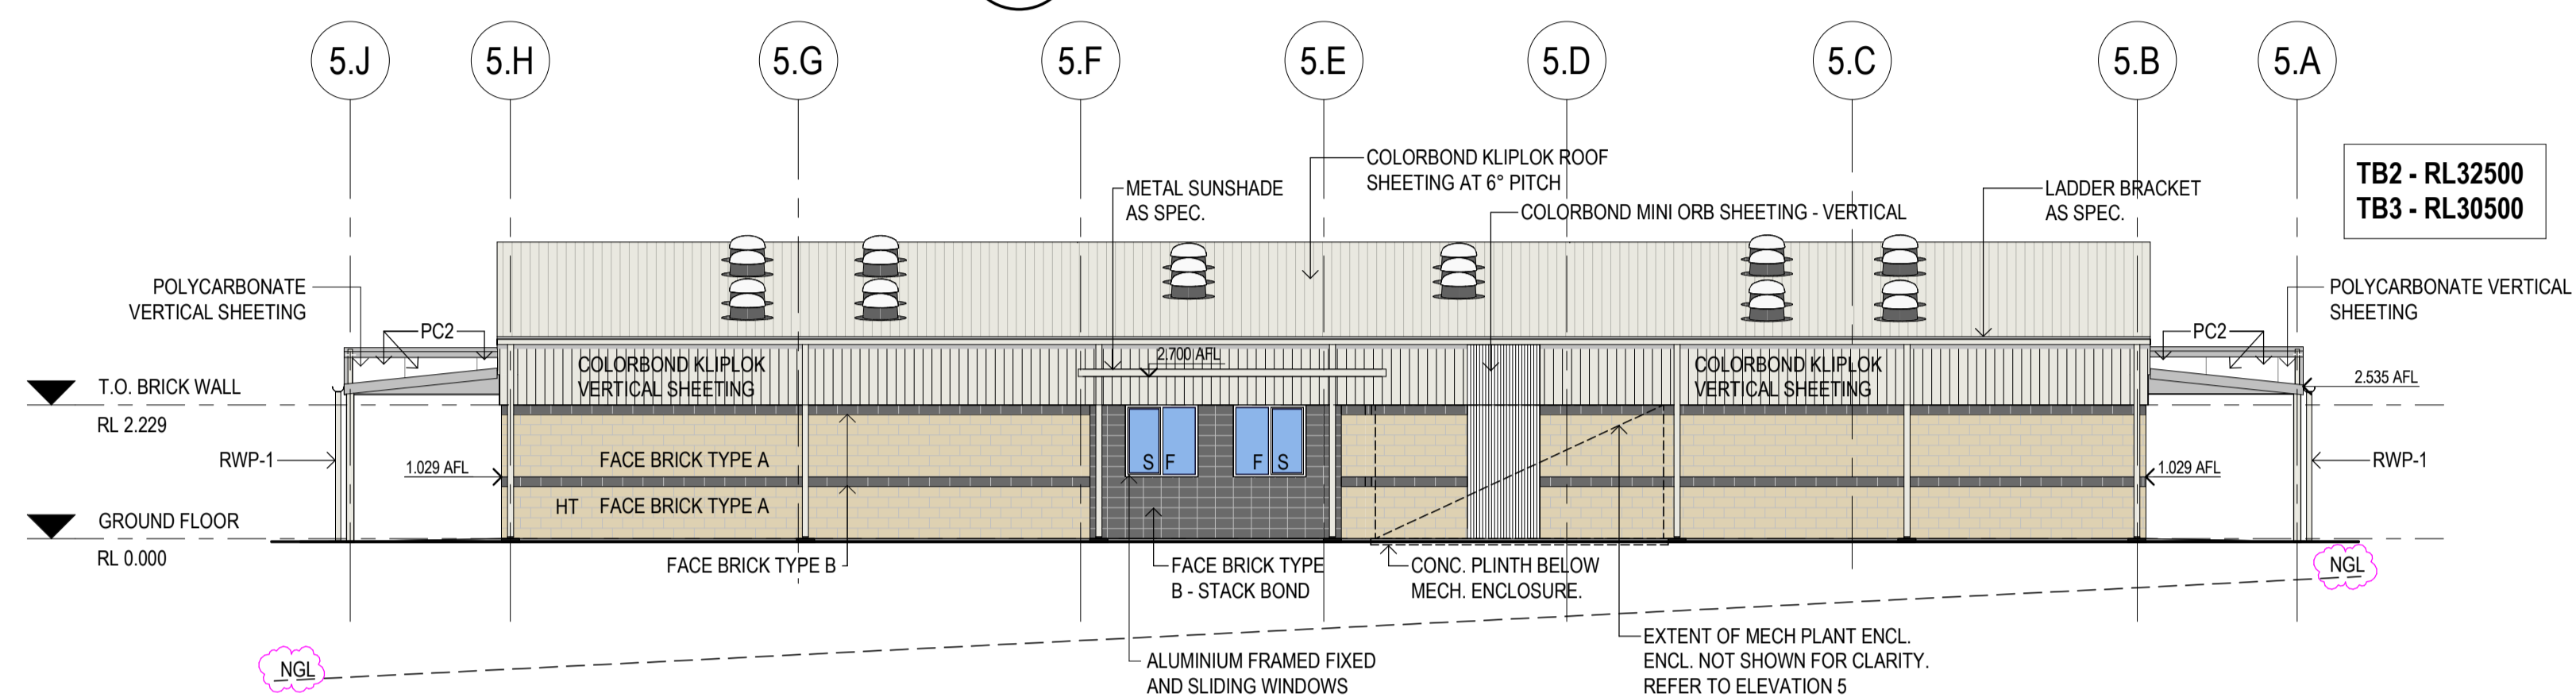

02 EAST ELEVATION
SK5.01 SCALE 1:100

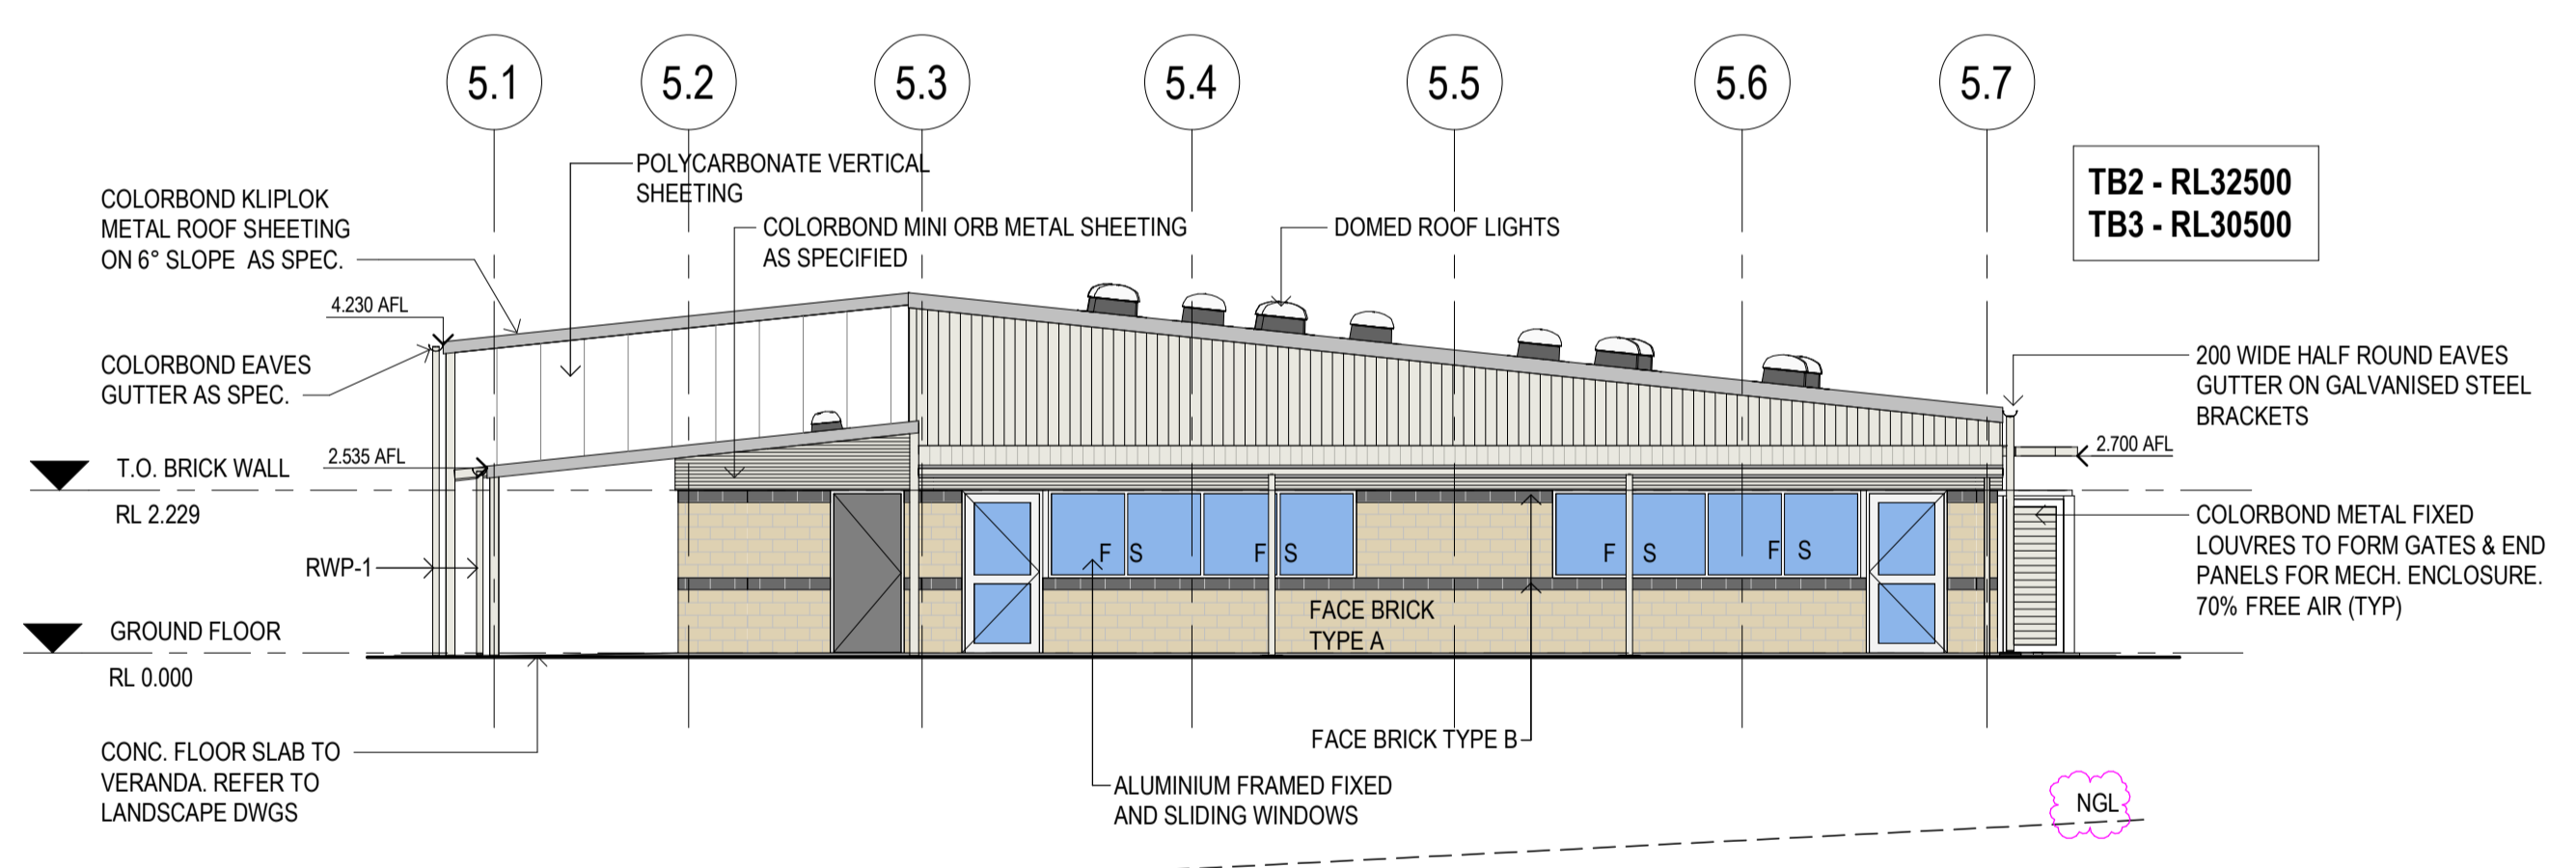

03 SOUTH ELEVATION
SCALE 1:100

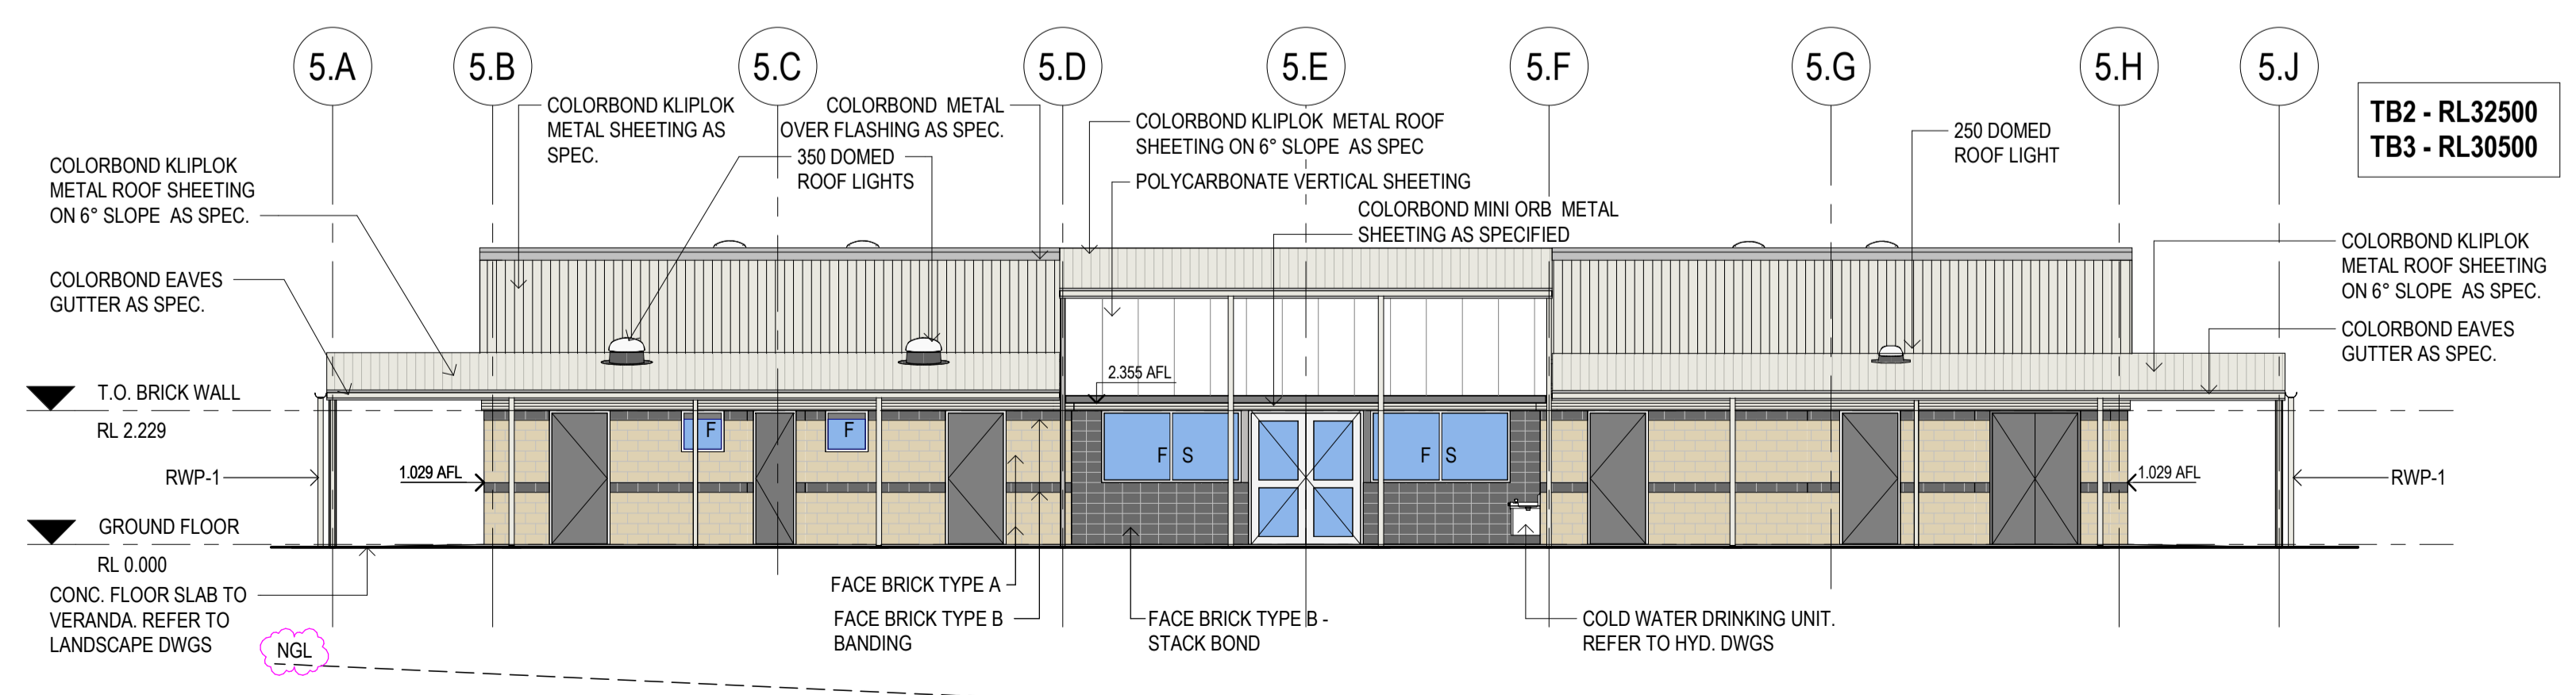

04 WEST ELEVATION
SK5.01 SCALE 1:100

ABBREVIATIONS	
REFER TO SPECIFICATION FOR TYPES	
CJ	CONTROL JOINT
FBA	FACE BRICK TYPE A
FBB	FACE BRICK TYPE B
FBC	FACE BRICK TYPE C
FE	FIRE EXTINGUISHER
HT	HOSE TAP CONNECTION IN RECESSED STEEL BOX
MS1	METAL SHEETING TYPE 1
MS2	METAL SHEETING TYPE 2
PC1	POLYCARB SHEETING TYPE 1
PC2	POLYCARB SHEETING TYPE 2
RWP-1	RAIN WATER PIPE TYPE 1
RWP-2	RAIN WATER PIPE TYPE 2

NOTE:
PAD FOOTINGS AT RWP'S TO BE SET DOWN 600mm BELOW FL TO ALLOW FOR STORM WATER PIPES

DATE	ISSUE	DESCRIPTION	ISSUE
21/06/2019	P3	INDICATE NGL	
03/05/2019	P2	ISSUED TO CONSULTANTS	
13/03/2019	P1	ISSUED TO QS	
PRELIMINARY			P3

building ideas
eiw architects
 340 Hay Street Subaco Western Australia 6008
 T +61 8 9381 4844 E eiw@eiwarch.com.au
 W www.eiwarch.com.au ABN 58 1250 054 672




PROJECT:
SUNNINGDALE PRIMARY SCHOOL
 LOTS 9766 SUNNINGDALE ROAD, YANCHEP
 TEACHING BLOCKS 2 & 3

ELEVATION			
DRAWN: TG	DESIGNED: EIW		
CHECKED: AD	PRINCIPAL:		
APPROVED:		DATE: MARCH 2018	DRAWING No:
SCALE: 1:100			
BMV PROJECT No: 14442	EWV PROJECT No: 1820	SK5.04	
BMV FILE No: 2018/04877	EWV FILE No: 1820 - SK5.04 E5		

THIS IS A REVIT DRAWING DO NOT AMEND MANUALLY © eiw architects

FILE PATH: S:\Synergy\Projects\1820 Sunningdale P\Drawings\Current Revit\01 Project7_TB4\issued models\1820-SDPS_TB4_SD-190621.rvt
PLOT DATE: 24/06/2019 9:21:22 AM

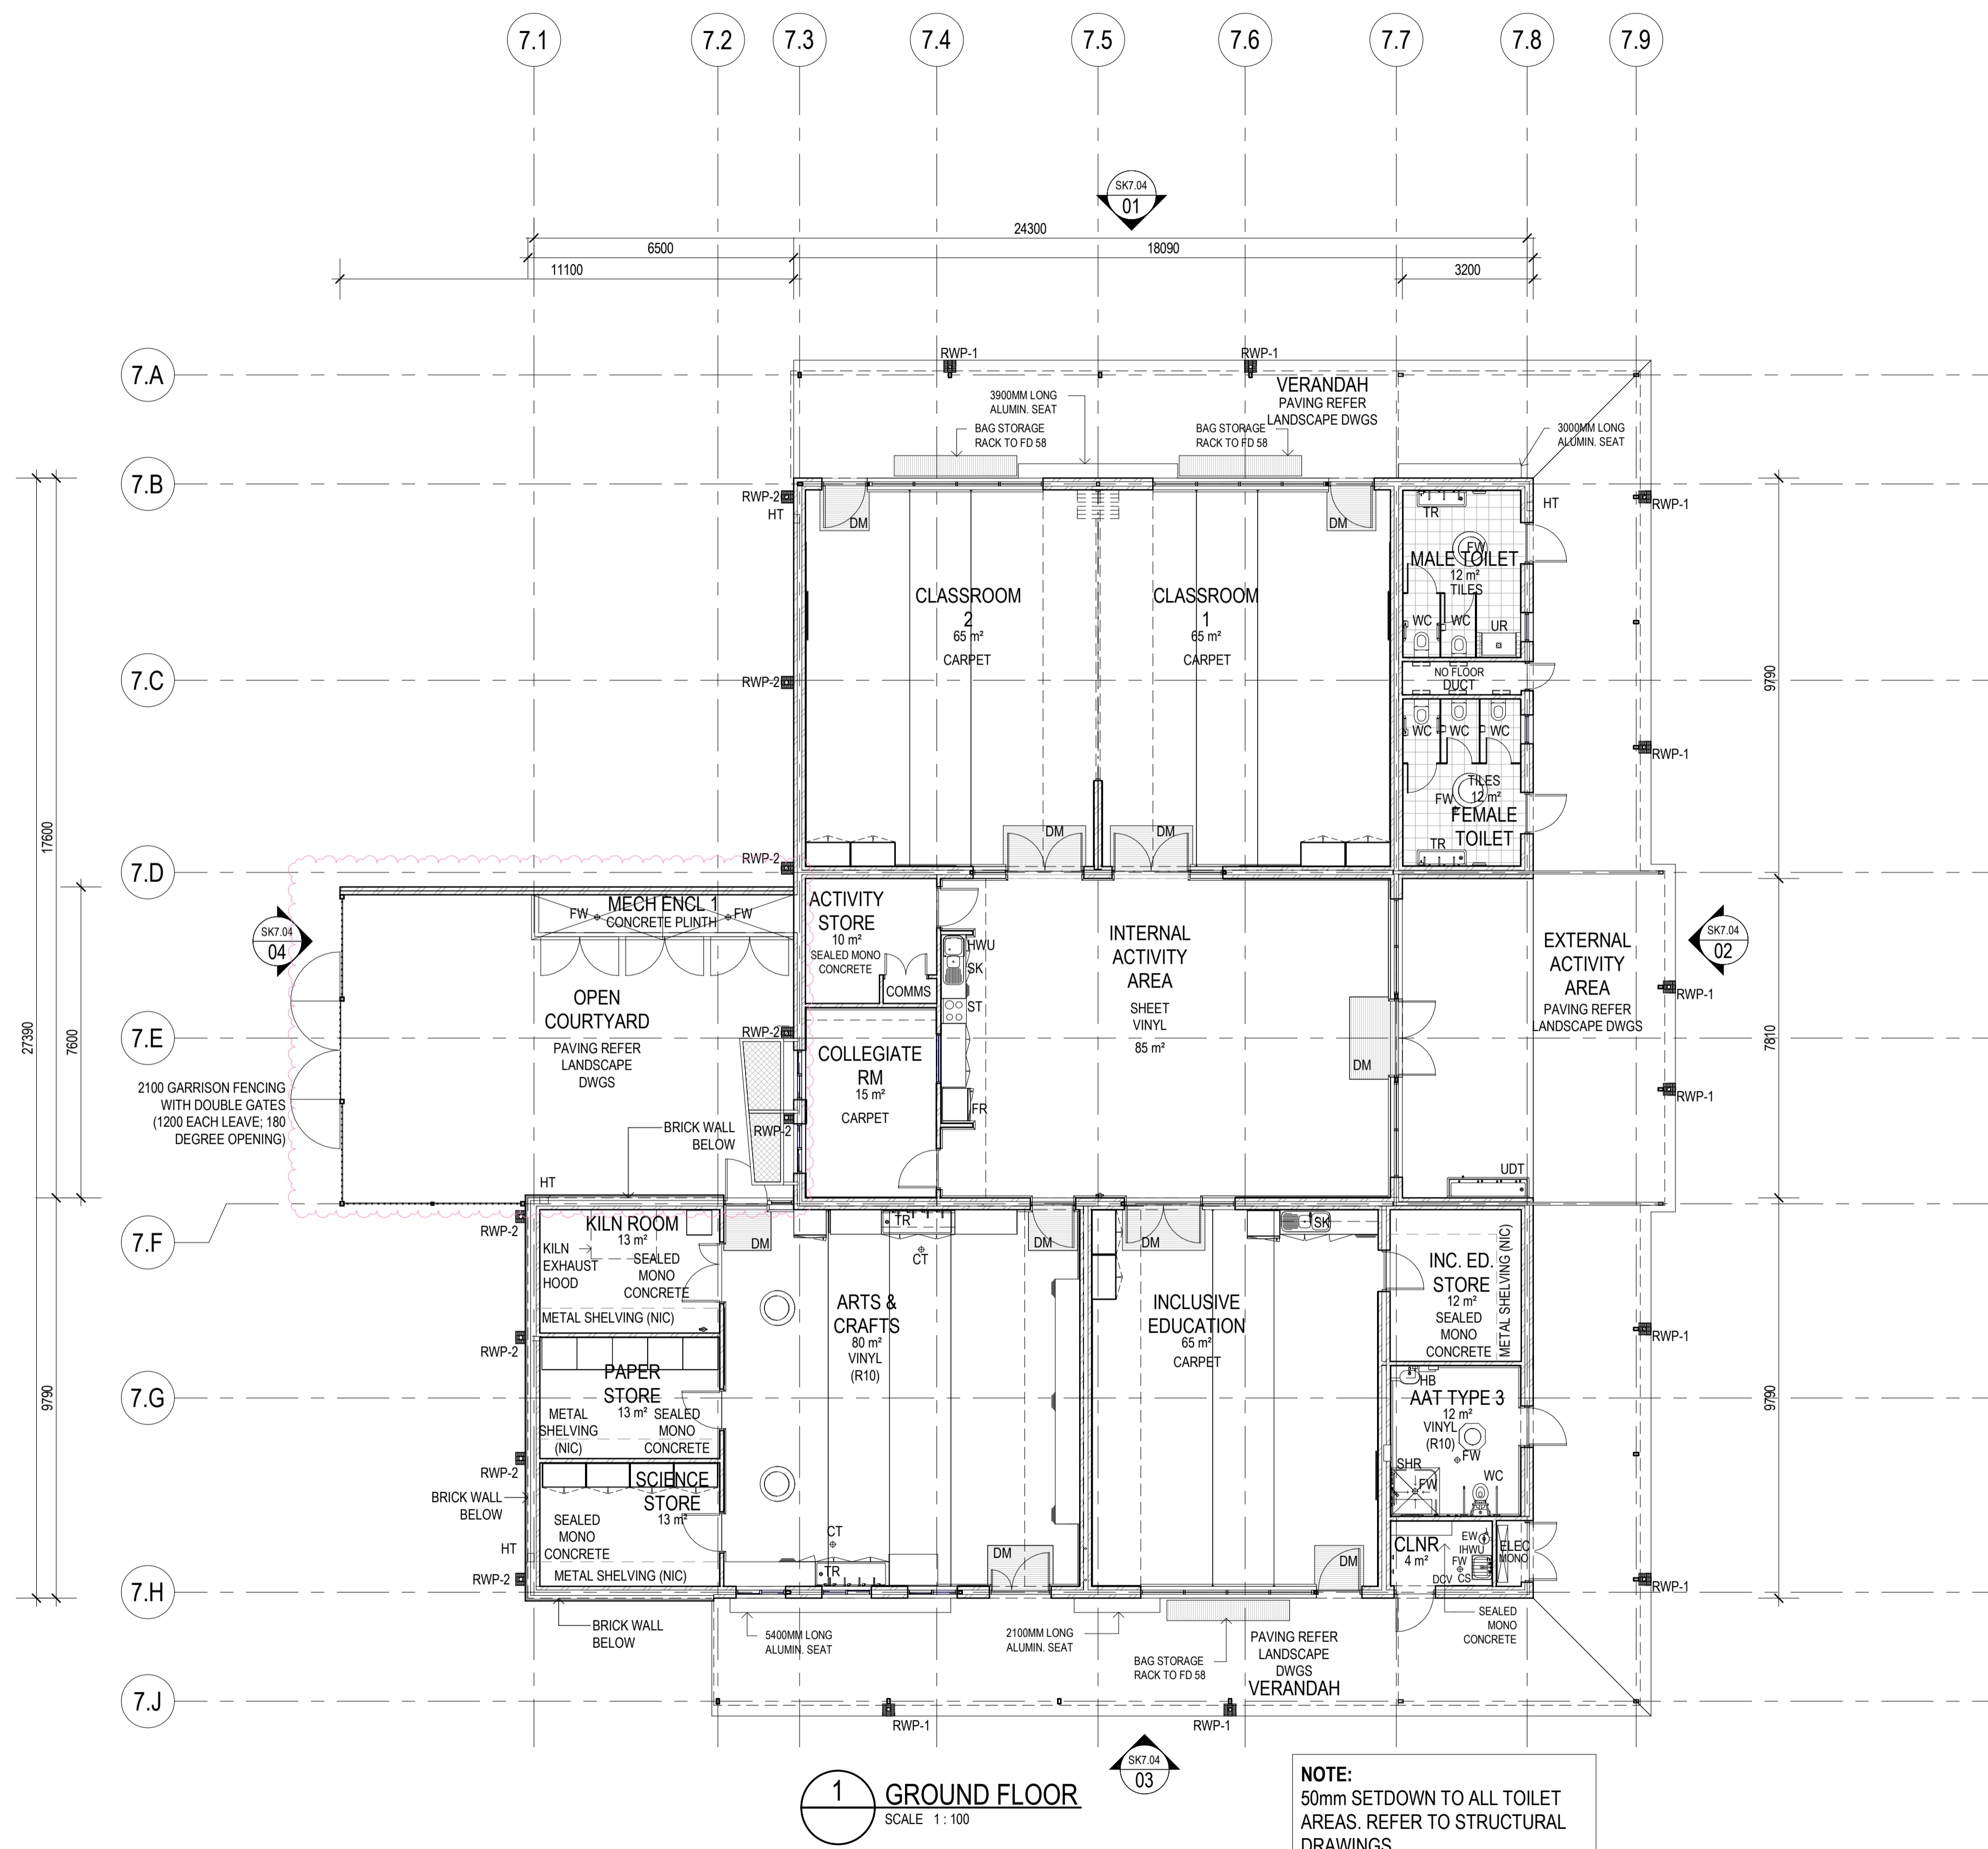

NOTE:
ALL ACCESS & MOBILITY FITTINGS & FIXTURES TO BE LOCATED IN ACCORDANCE WITH AS 1428.1

DATE	ISSUE	DESCRIPTION	ISSUE
13/05/2019	P4	REVISED COURTYARD LAYOUT	
03/05/2019	P3	ISSUED TO CONSULTANTS	
02/05/2019	P2	ISSUED TO BMW	
13/03/2019	P1	ISSUED TO GS	
		PRELIMINARY	P4


building ideas
eiw architects
340 Hay Street Subiaco Western Australia 6008
T +61 8 9381 4844 E eiw@eiwarch.com.au
W www.eiwarch.com.au ABN 58 1290 054 672

Government of Western Australia
Department of Finance
Building Management and Works

PROJECT:
SUNNINGDALE PRIMARY SCHOOL
LOT 9766 SUNNINGDALE ROAD, YANCHEP
TEACHING BLOCK 4


FLOOR PLAN

DRAWN: TG	DESIGNED: EIW	DRAWING No: SK7.01
CHECKED: AD	PRINCIPAL:	
APPROVED:		
SCALEs indicated	DATE: JANUARY 2019	
BMW PROJECT No: 1820	EIW PROJECT No: 1820	
BMW FILE No: SDPSK7.01 P5	EIW FILE No: SDPSK7.01 P5	

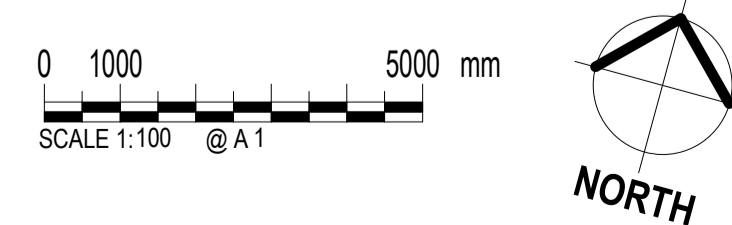


THIS IS A REVIT DRAWING DO NOT AMEND MANUALLY © eiw architects


FILE PATH: S:\Synergy\Projects\181820 Sunningdale PS\Drawings\Current Revit\01 Project\7_TB4\Issued models\1820-SDPS_TB4_SD-190621.rvt

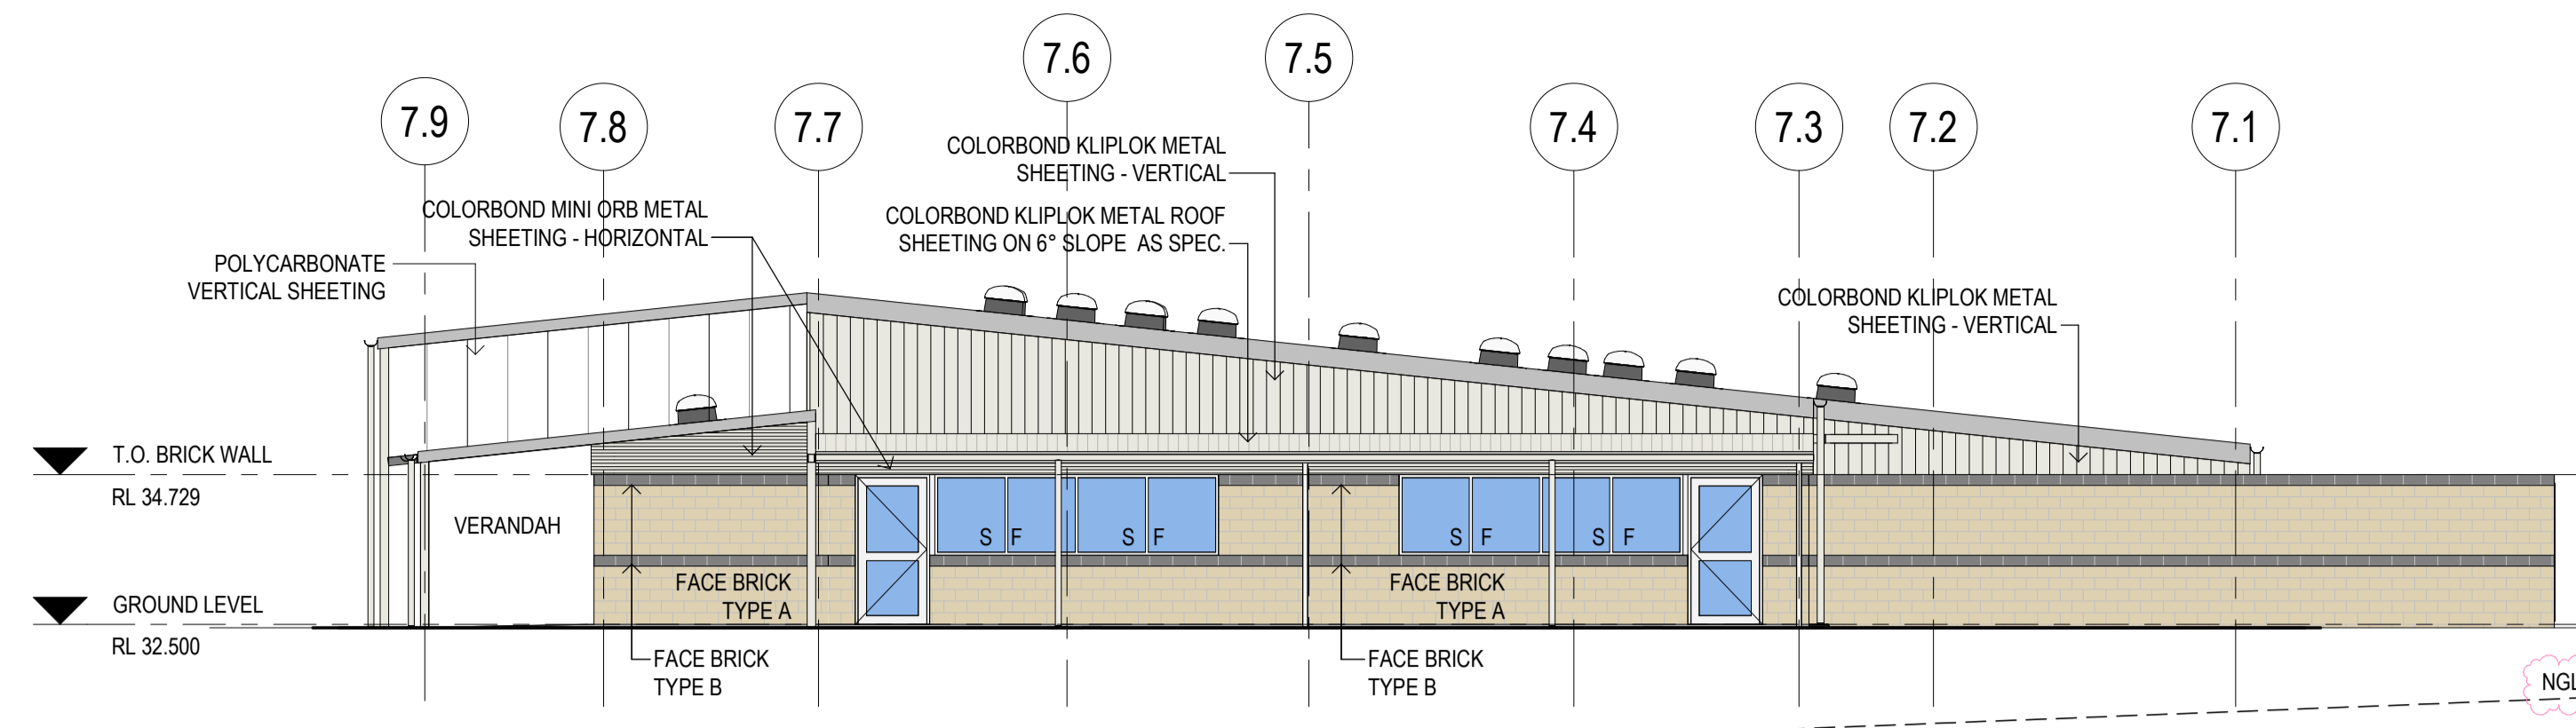


01 NORTH ELEVATION
SK7.01 SCALE 1:100

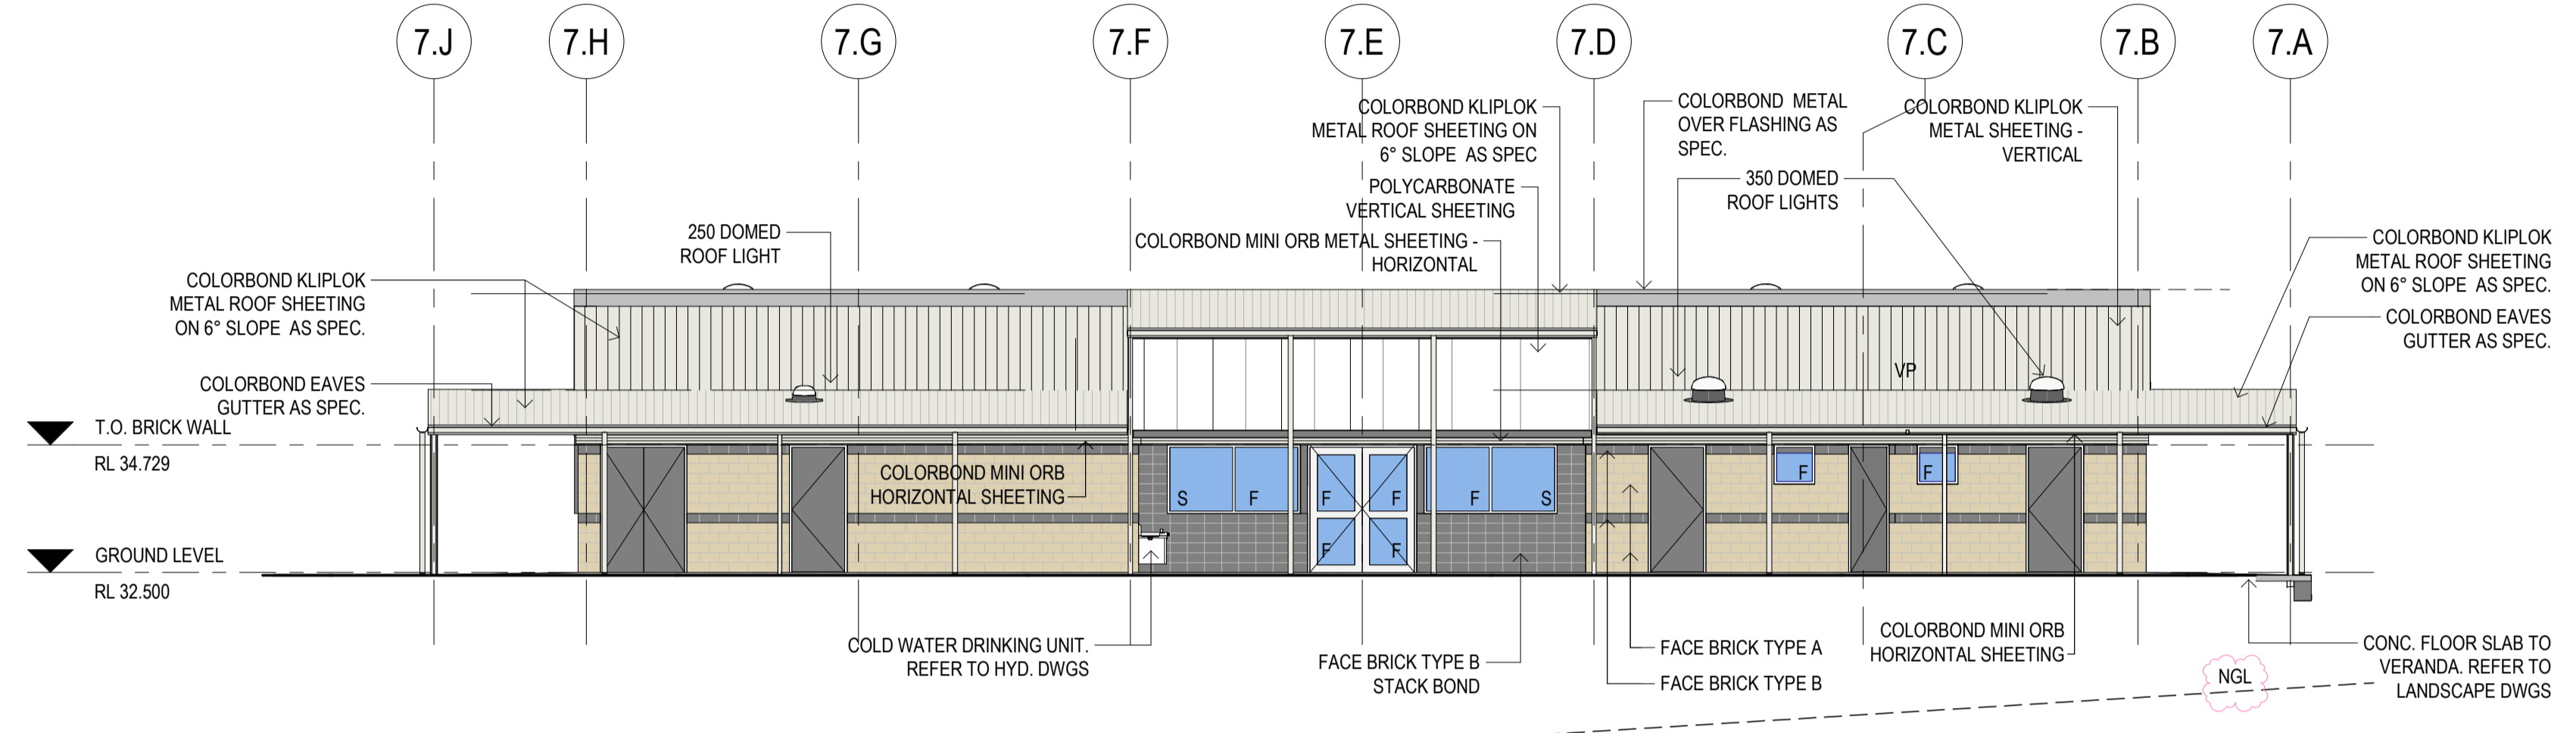

02 EAST ELEVATION
SK7.01 SCALE 1:100

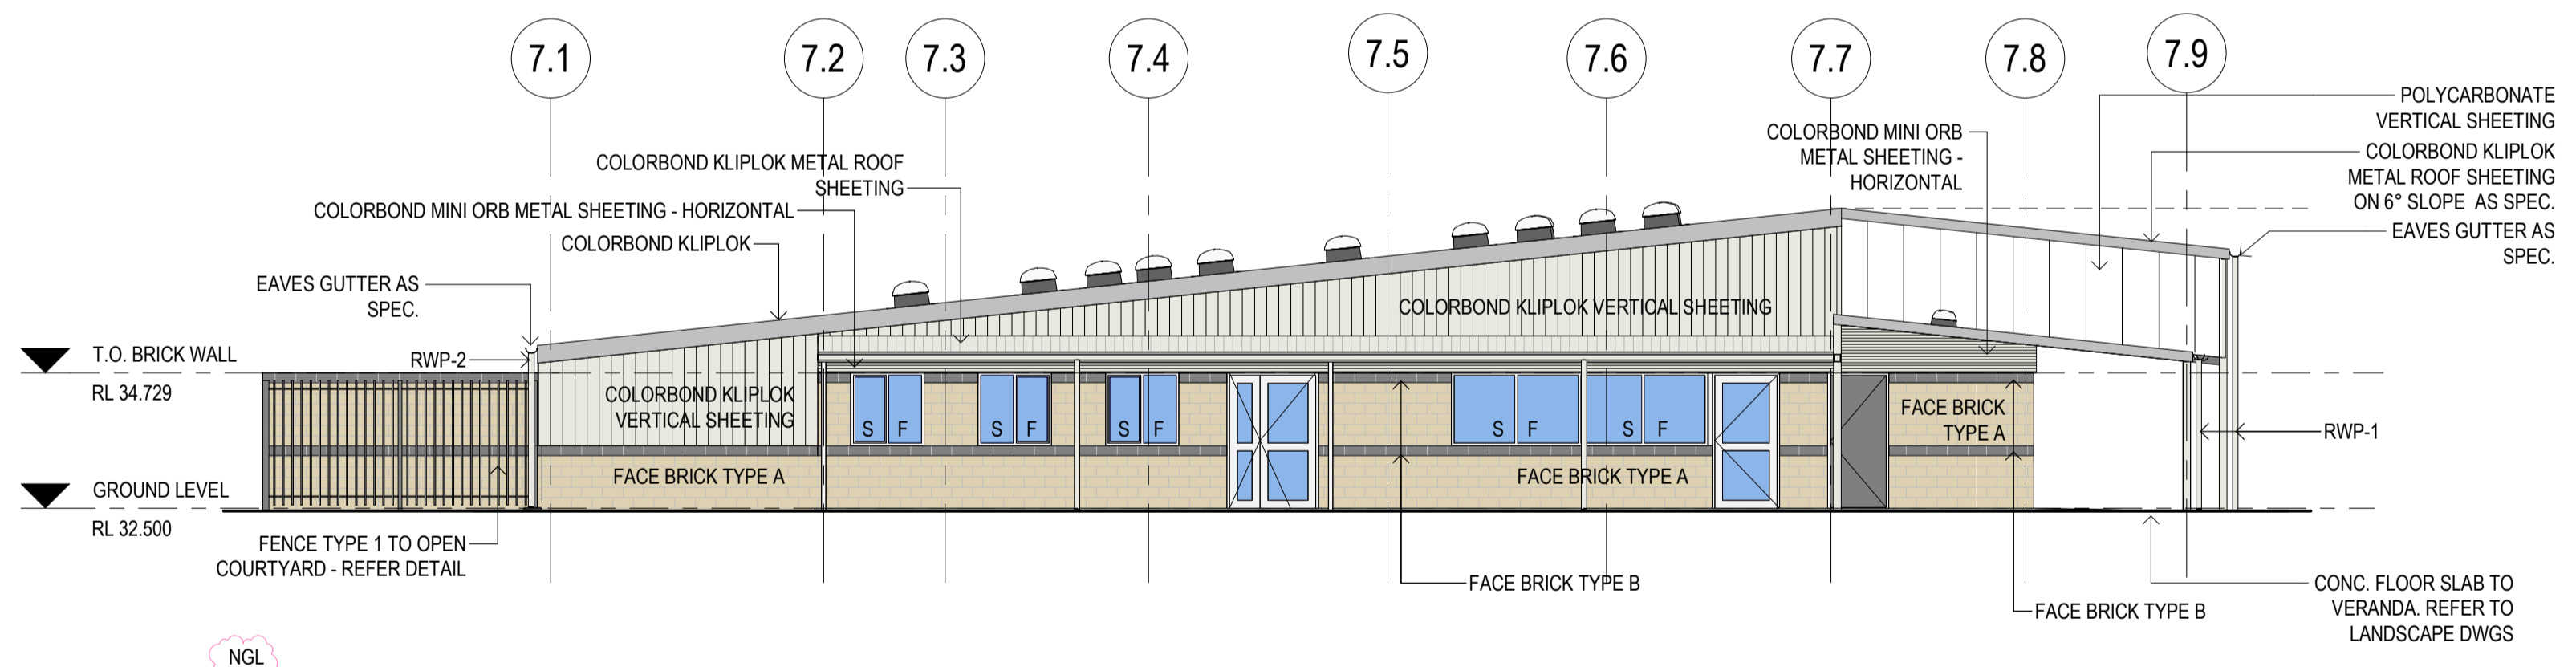

03 SOUTH ELEVATION
SK7.01 SCALE 1:100

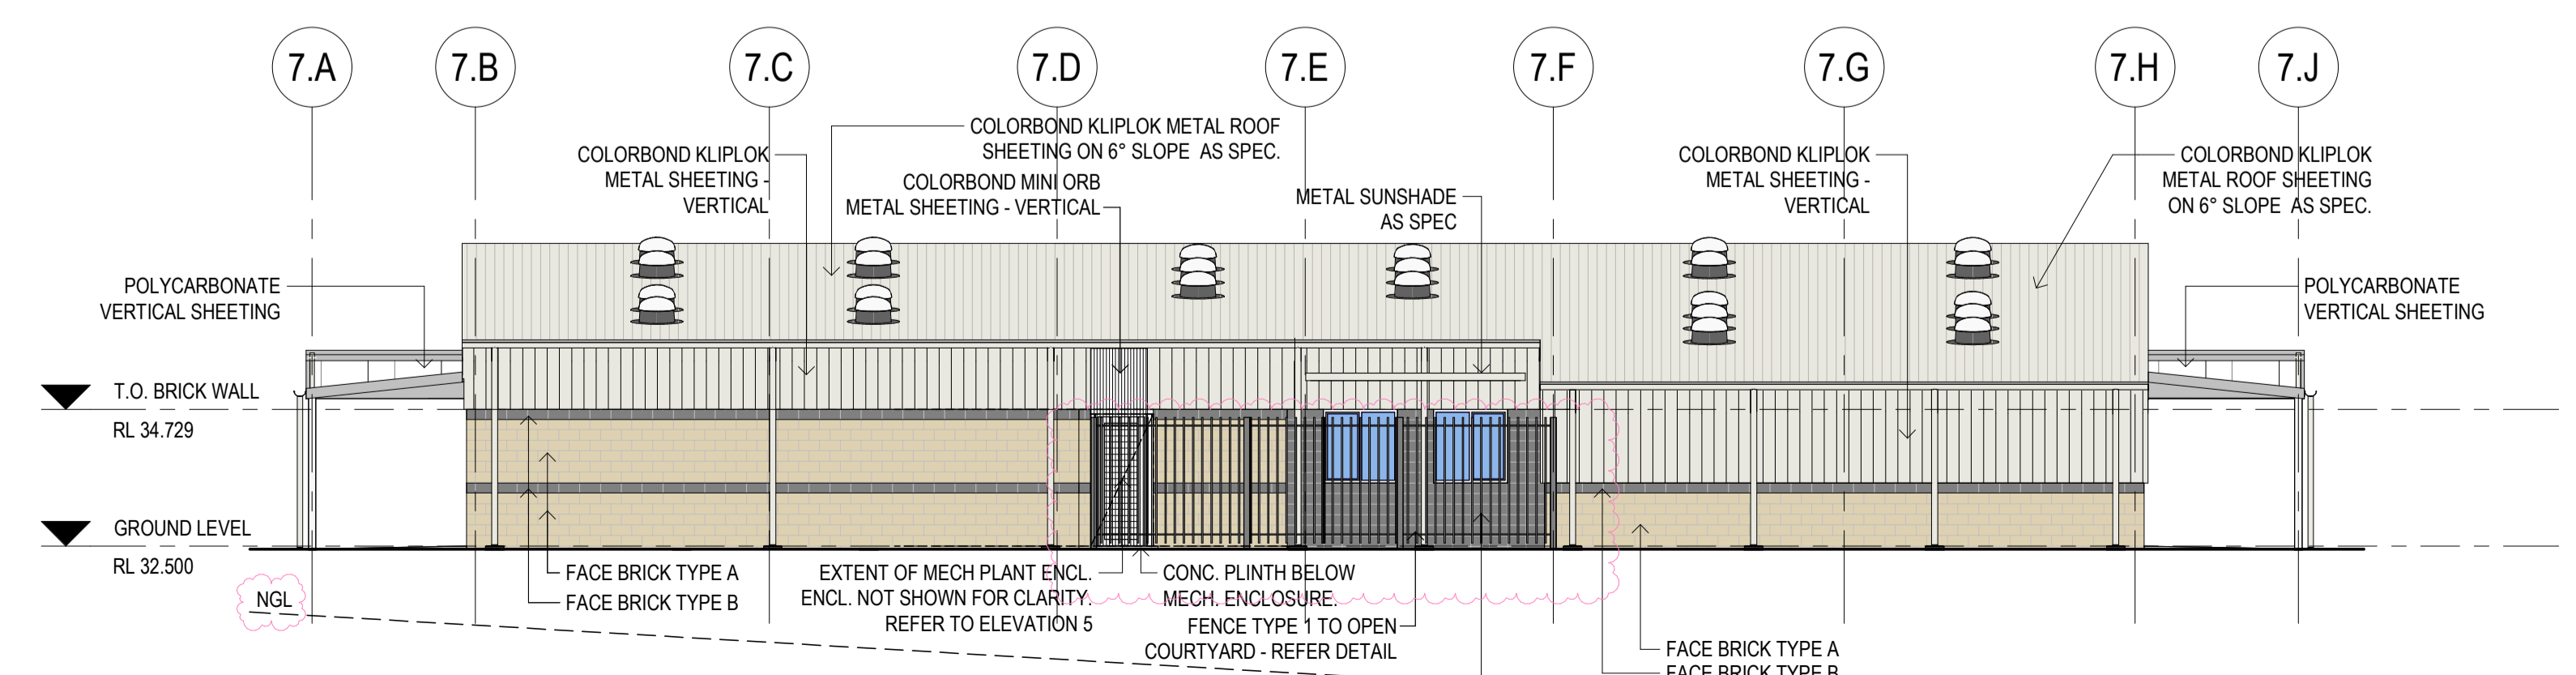

04 WEST ELEVATION
SK7.01 SCALE 1:100

ABBREVIATIONS	
REFER TO SPECIFICATION FOR TYPES	
CJ	CONTROL JOINT
FBA	FACE BRICK TYPE A
FBB	FACE BRICK TYPE B
FBC	FACE BRICK TYPE C
FE	FIRE EXTINGUISHER
HT	HOSE TAP CONNECTION IN RECESSED STEEL BOX
MS1	METAL SHEETING TYPE 1
MS2	METAL SHEETING TYPE 2
PC1	POLYCARB SHEETING TYPE 1
PC2	POLYCARB SHEETING TYPE 2
RWP-1	RAIN WATER PIPE TYPE 1
RWP-2	RAIN WATER PIPE TYPE 2

NOTE:
PAD FOOTINGS AT RWP'S TO BE SET DOWN 600mm BELOW FL TO ALLOW FOR STORM WATER PIPES

DATE	ISSUE	DESCRIPTION	ISSUE
13/06/2019	P4	INDICATE NGL	
13/05/2019	P3	REVISED COURTYARD LAYOUT	
03/05/2019	P2	ISSUED TO CONSULTANTS	
13/03/2019	P1	ISSUED TO QS	
		PRELIMINARY	P4

building ideas

340 Hay Street, Subiaco, Western Australia 6008
 T +61 8 9381 4844 E elw@eivarch.com.au
 W www.eivarch.com.au A/N 98 1250 054 672

eiv architects


Government of Western Australia
 Department of Finance
 Building Management and Works

PROJECT:
SUNNINGDALE PRIMARY SCHOOL
 LOT 9766 SUNNINGDALE ROAD, YANCHEP
 TEACHING BLOCK 4

ELEVATION			
DRAWN: TG	DESIGNED: EIW		
CHECKED: AD	PRINCIPAL:		
APPROVED:			
SCALE: 1:100	DATE: MARCH 2018	DRAWING NO:	
BMV PROJECT NO: 14442	EWV PROJECT NO: 1820	SK7.04	
BMV FILE NO: 2018/04877	EWV FILE NO: BNP SK7.04 E5		

THIS IS A REVIT DRAWING DO NOT AMEND MANUALLY © eiv architects

FILE PATH: S:\Synergy\Projects\1820 Sunningdale PS\Drawings\Current Revit\01 Project8_Calissued models\1820-SDPS_CA_SD_190621.rvt

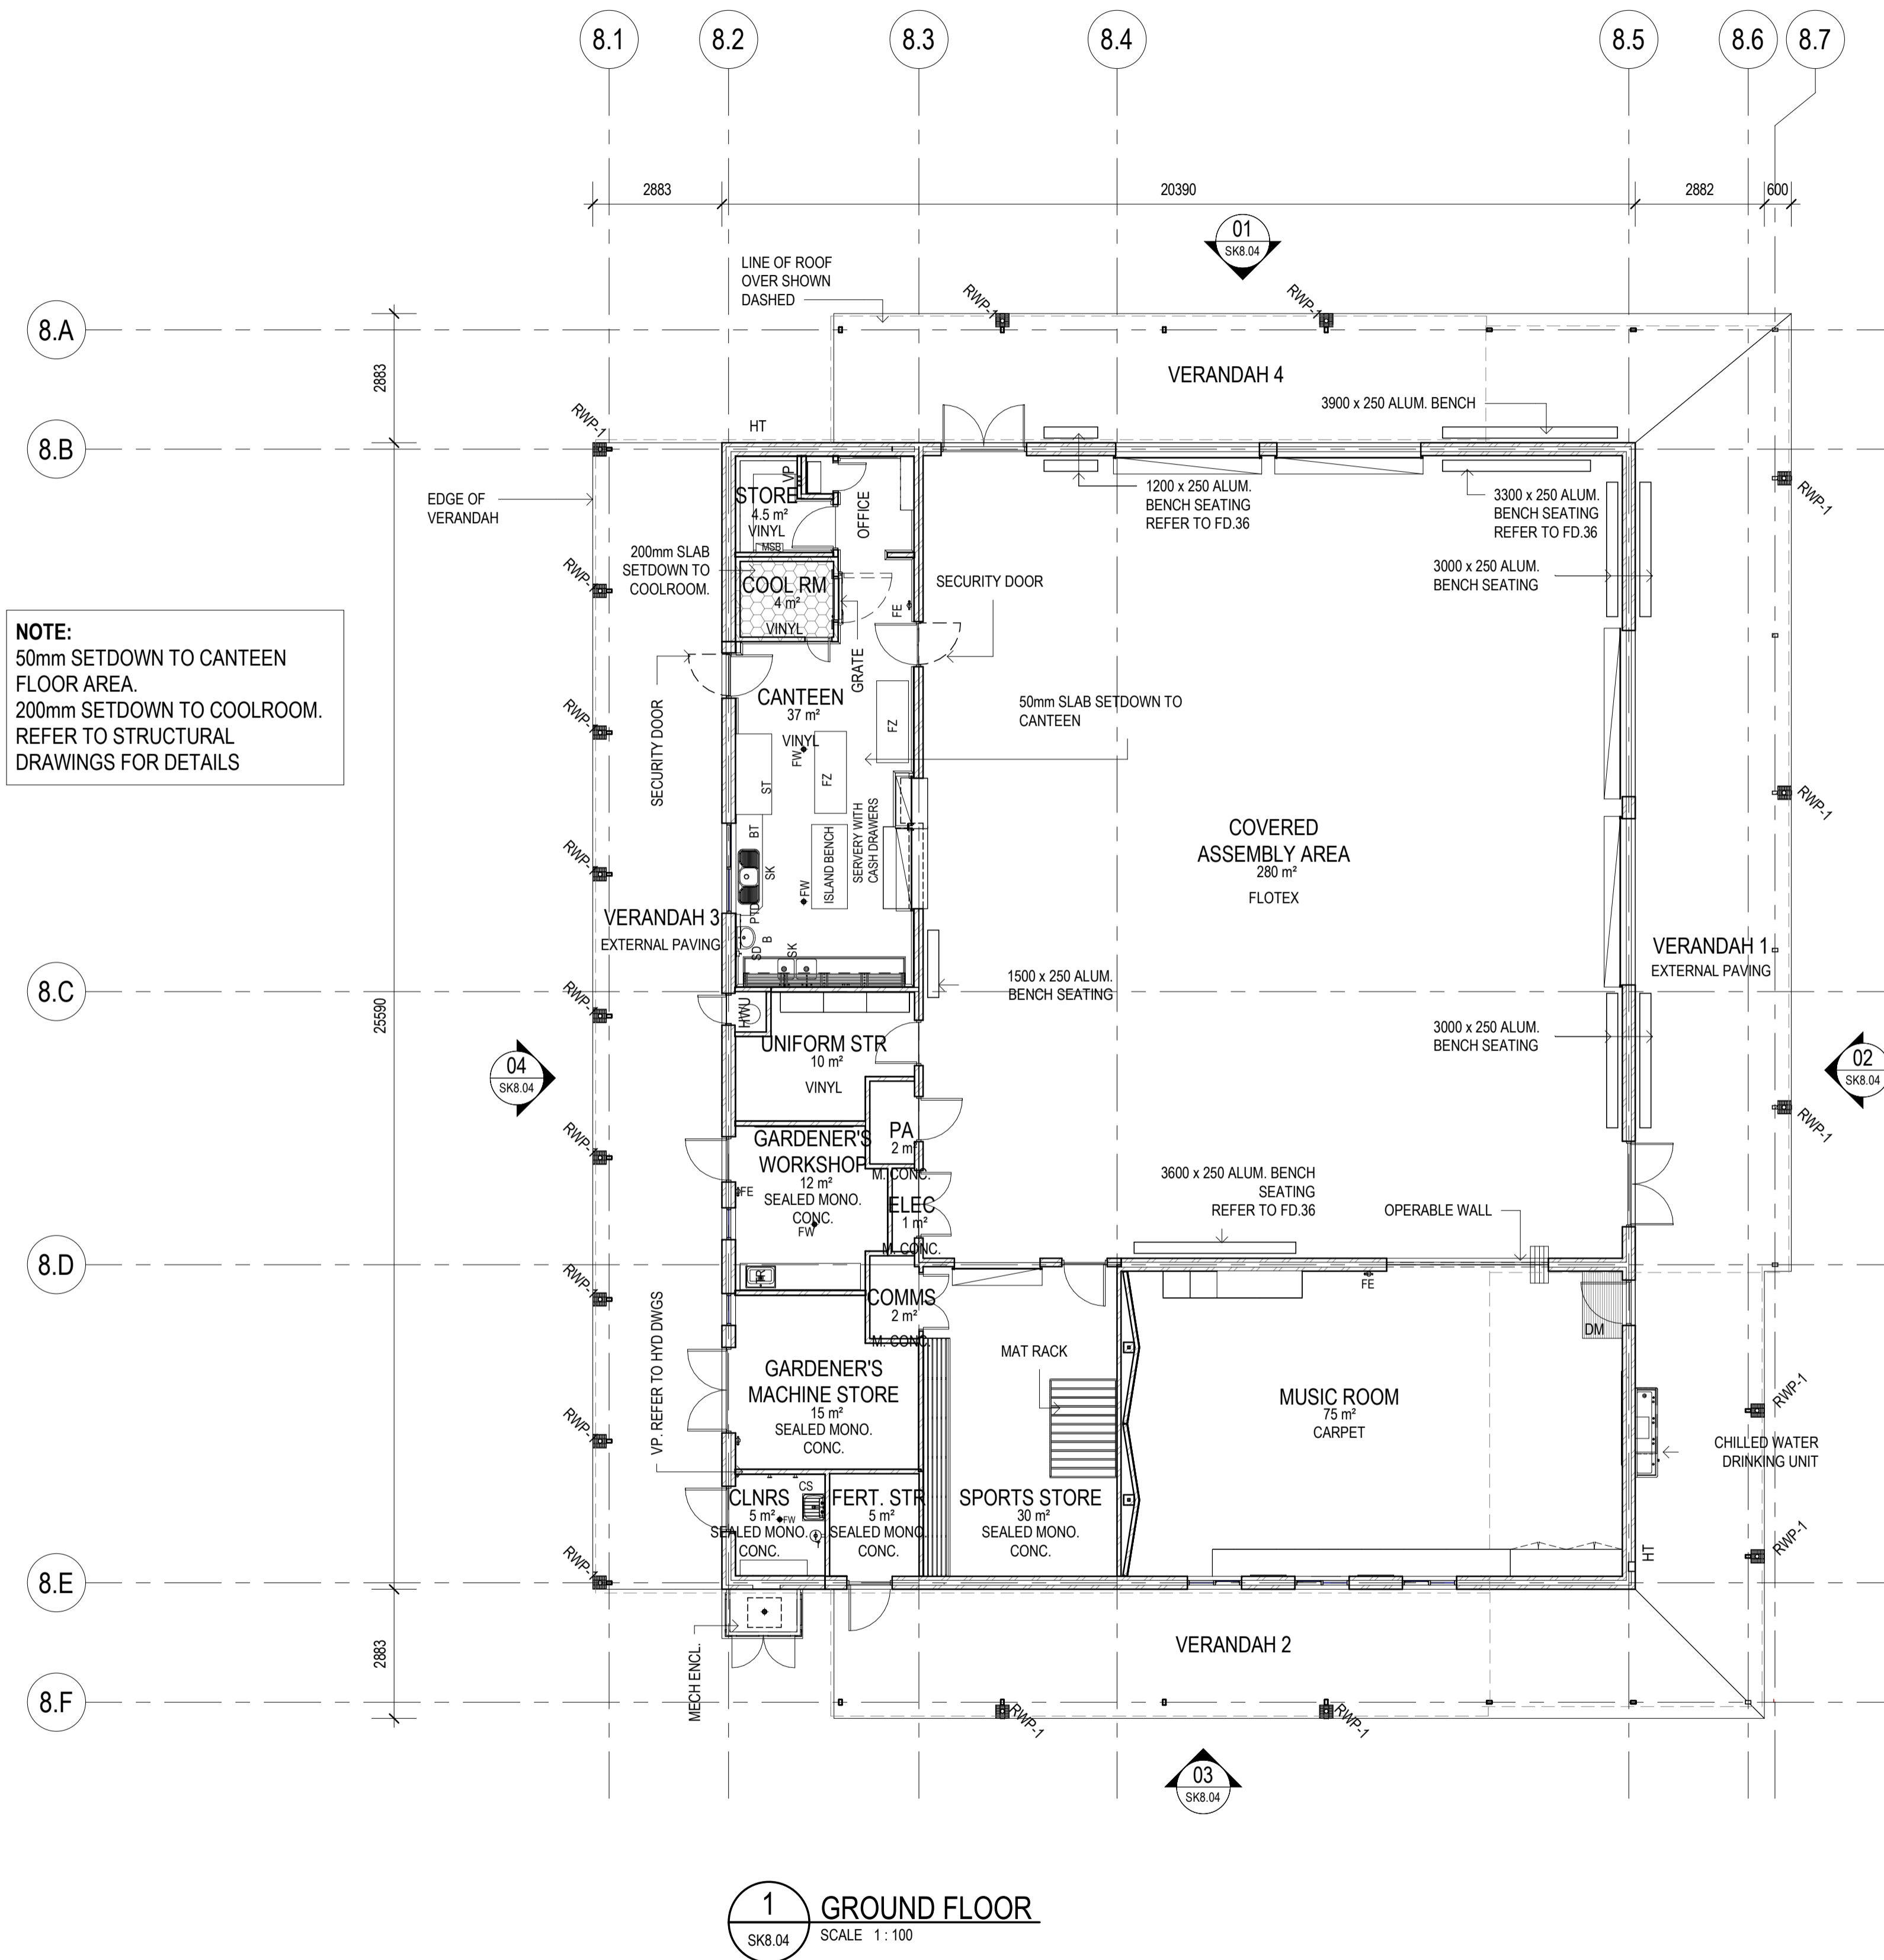

1 GROUND FLOOR
SCALE 1:100

03/05/2019	P3	ISSUED TO CONSULTANTS
02/05/2019	P2	ISSUED TO BMW
13/03/2019	P1	ISSUED TO GS
DATE	ISSUE	DESCRIPTION
		PRELIMINARY
		P3

building ideas

eiw architects



340 Hay Street Subiaco Western Australia 6008
T +61 8 9381 4844 E eiw@eiwarch.com.au
W www.eiwarch.com.au ABN 58 1250 054 672


Government of Western Australia
Department of Finance
Building Management and Works

PROJECT:
SUNNINGDALE PRIMARY SCHOOL
LOT 9766 SUNNINGDALE ROAD, YANCHEP
COVERED ASSEMBLY


FLOOR PLAN

DRAWN: TG	DESIGNED: EIW	DRAWING No: SK8.01
CHECKED: AD	PRINCIPAL:	
APPROVED:	DATE: JANUARY 2019	
SCALE: 1:100	ENW PROJECT No: 1820	
BMW FILE No:	ENW FILE No: SDP SK8.01 P5	

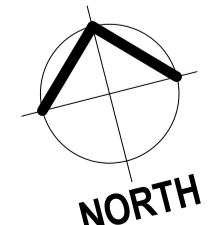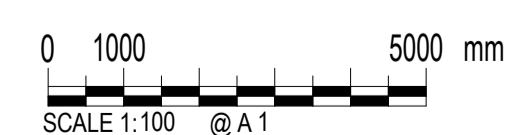


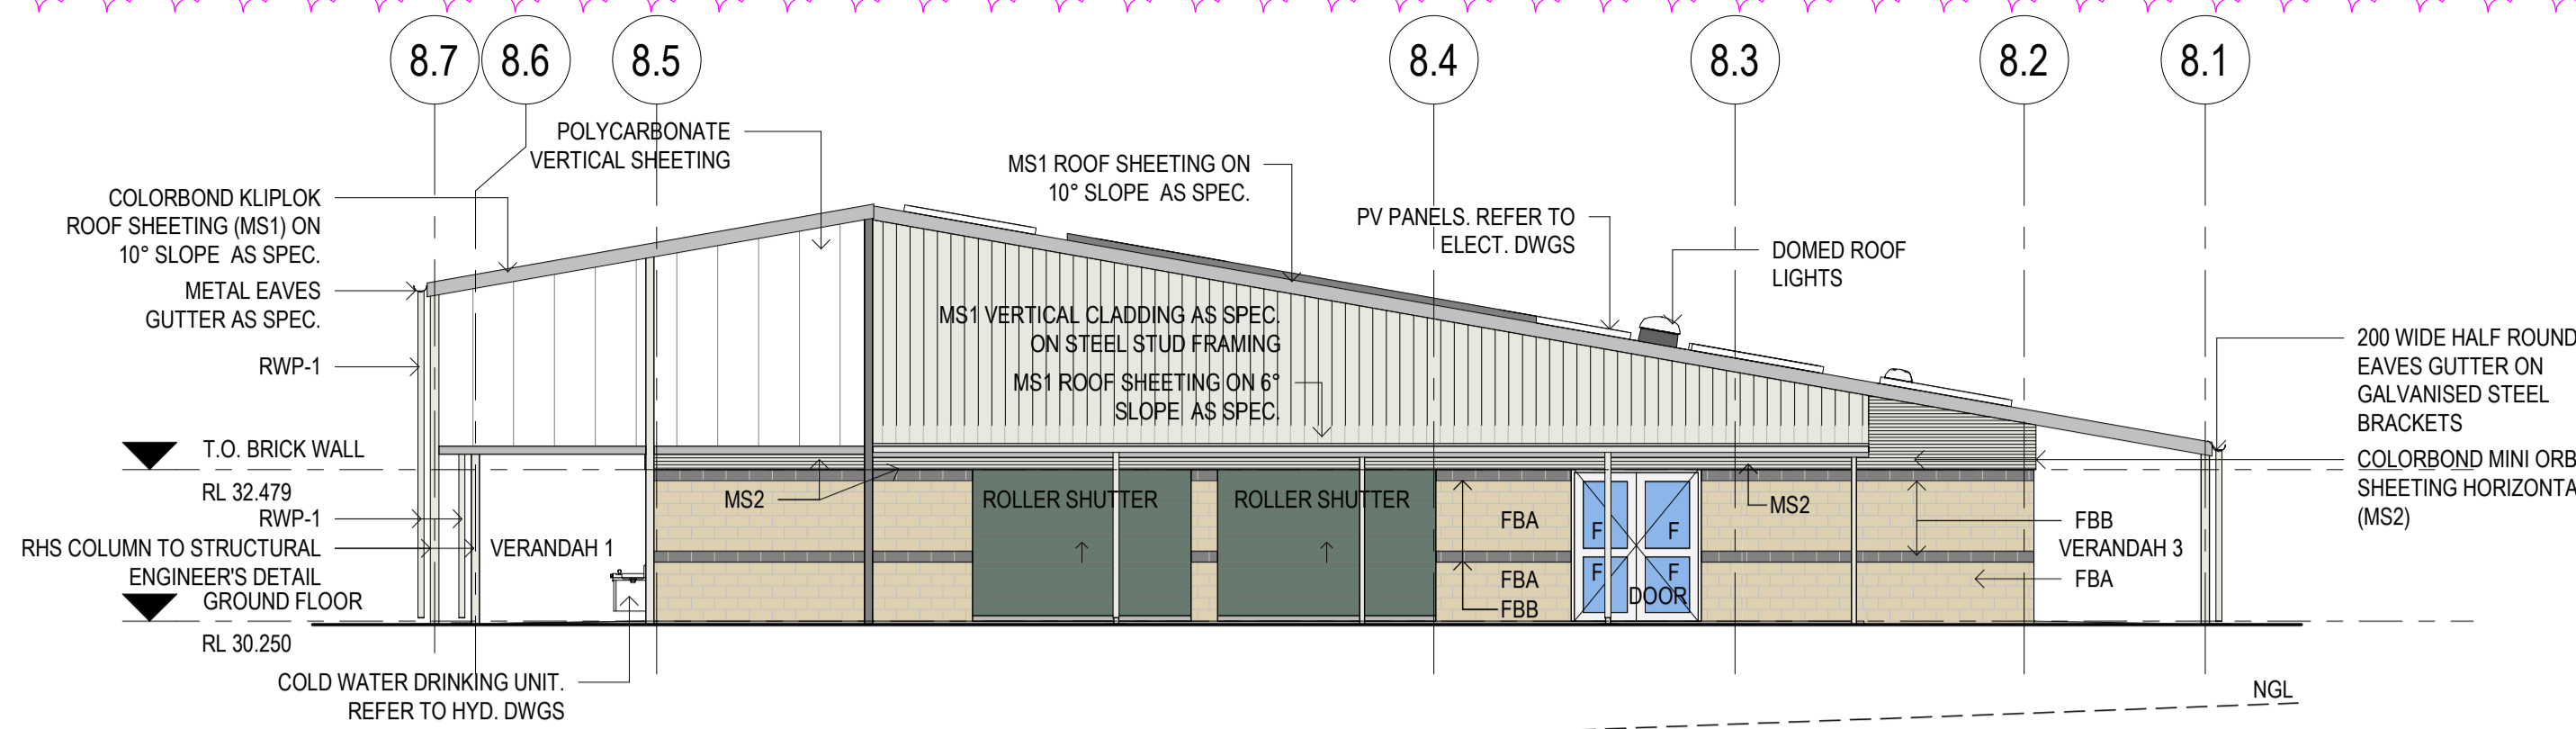


01 NORTH ELEVATION
SK8.01 SCALE 1:100

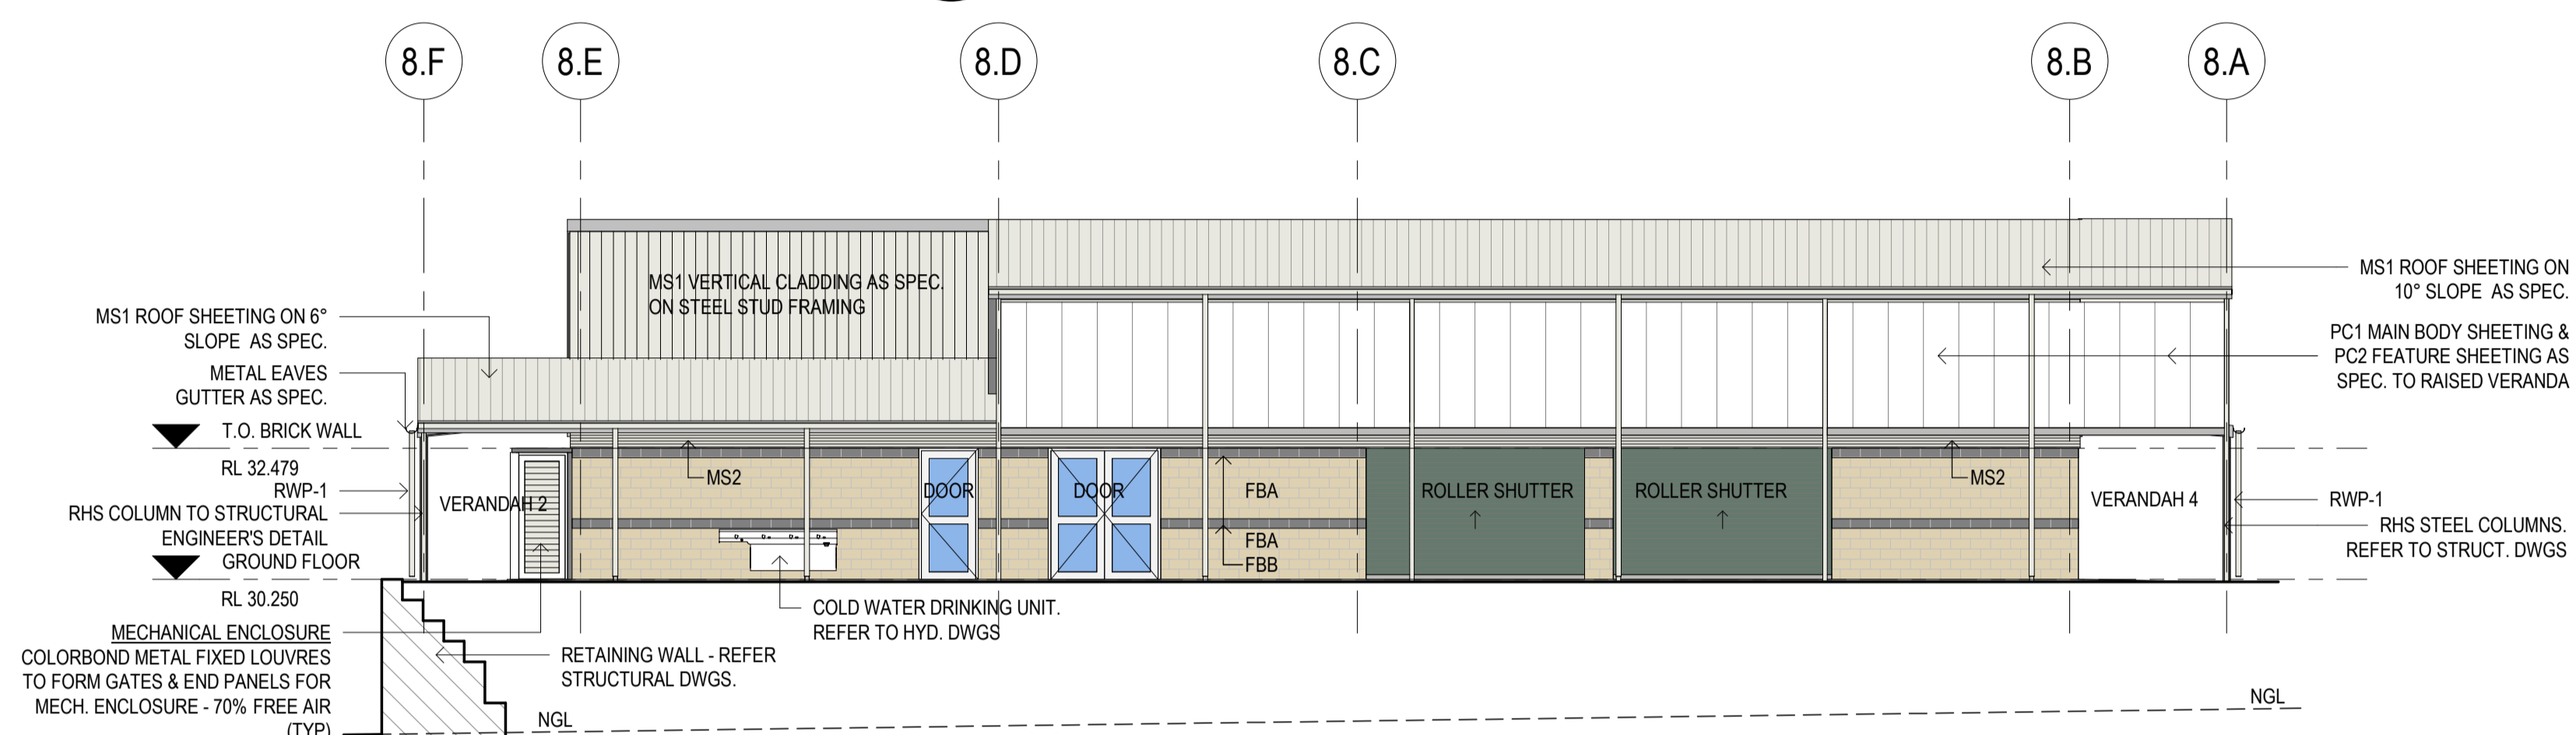

02 EAST ELEVATION
SK8.01 SCALE 1:100

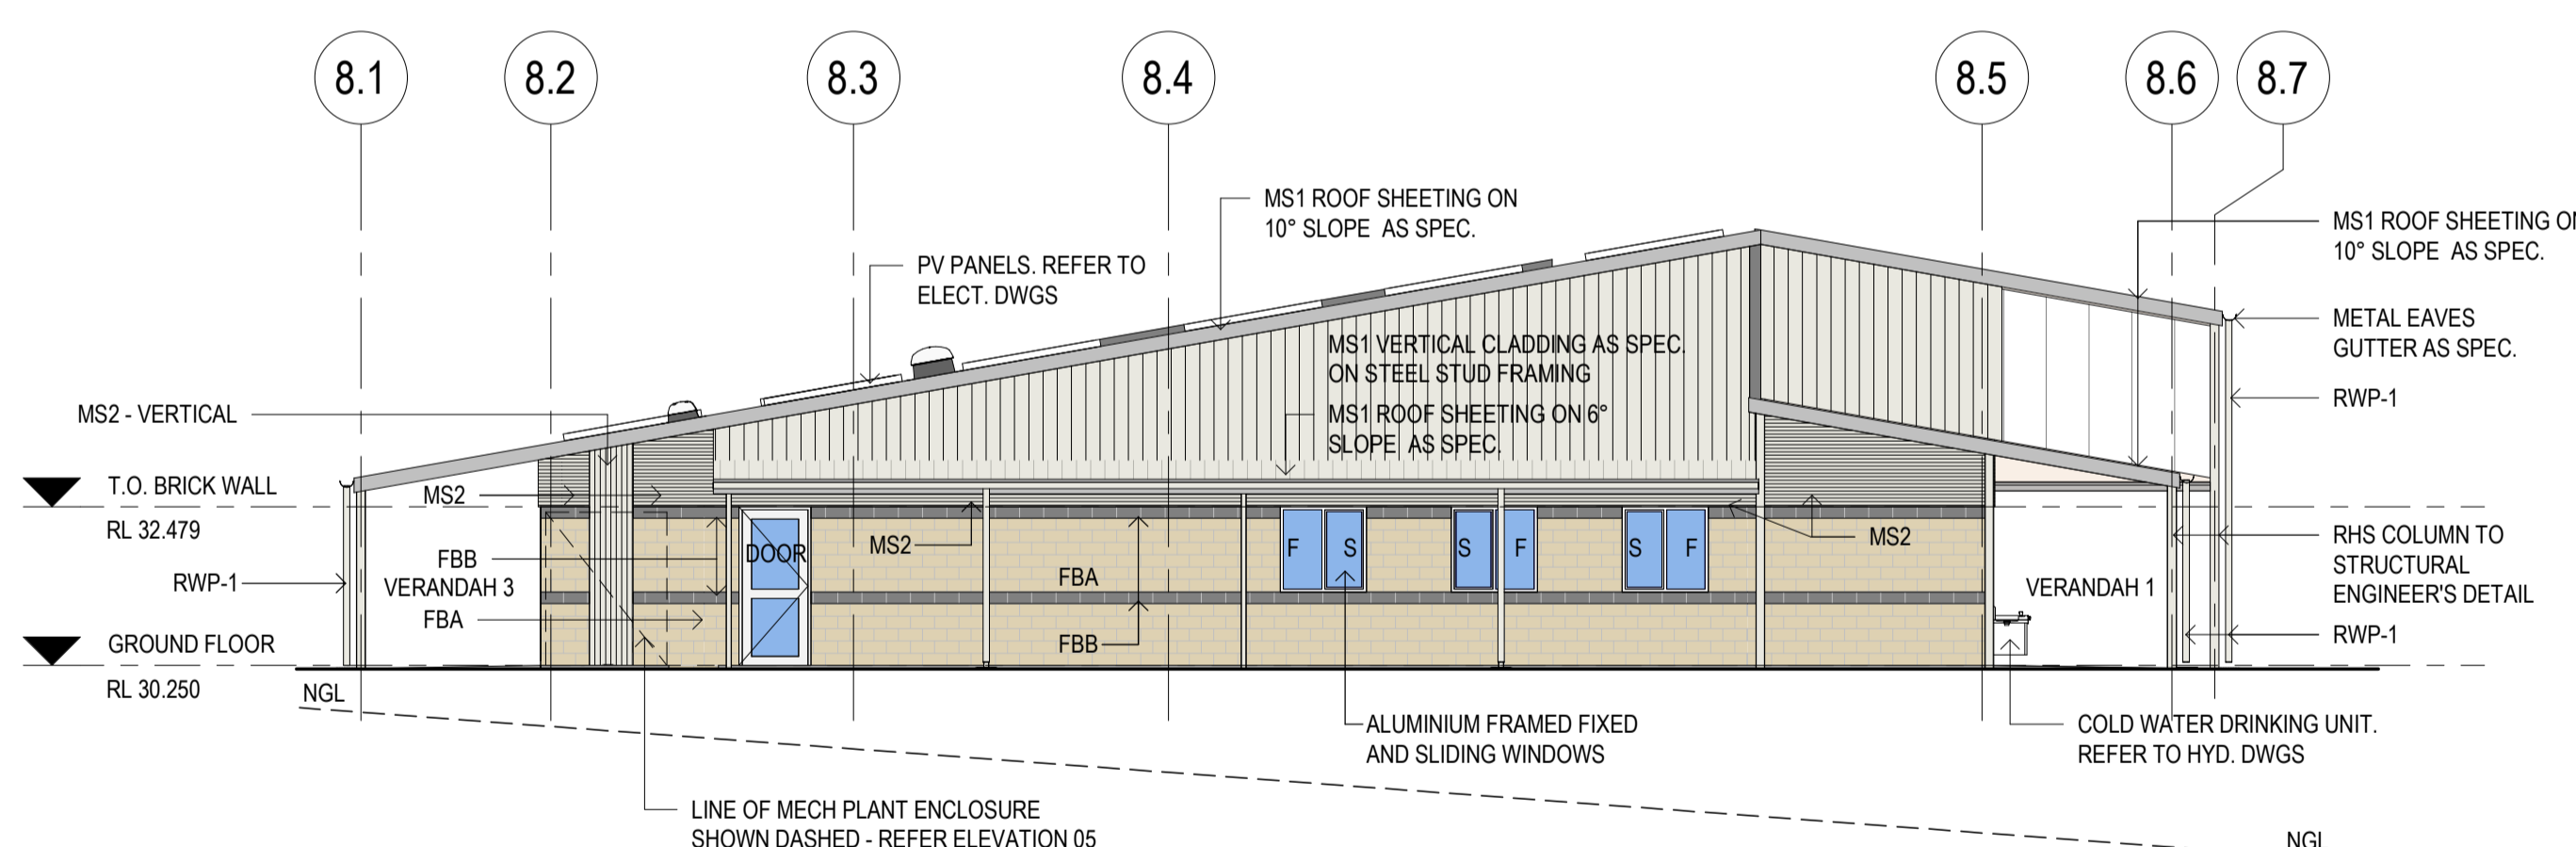

03 SOUTH ELEVATION
SK8.01 SCALE 1:100

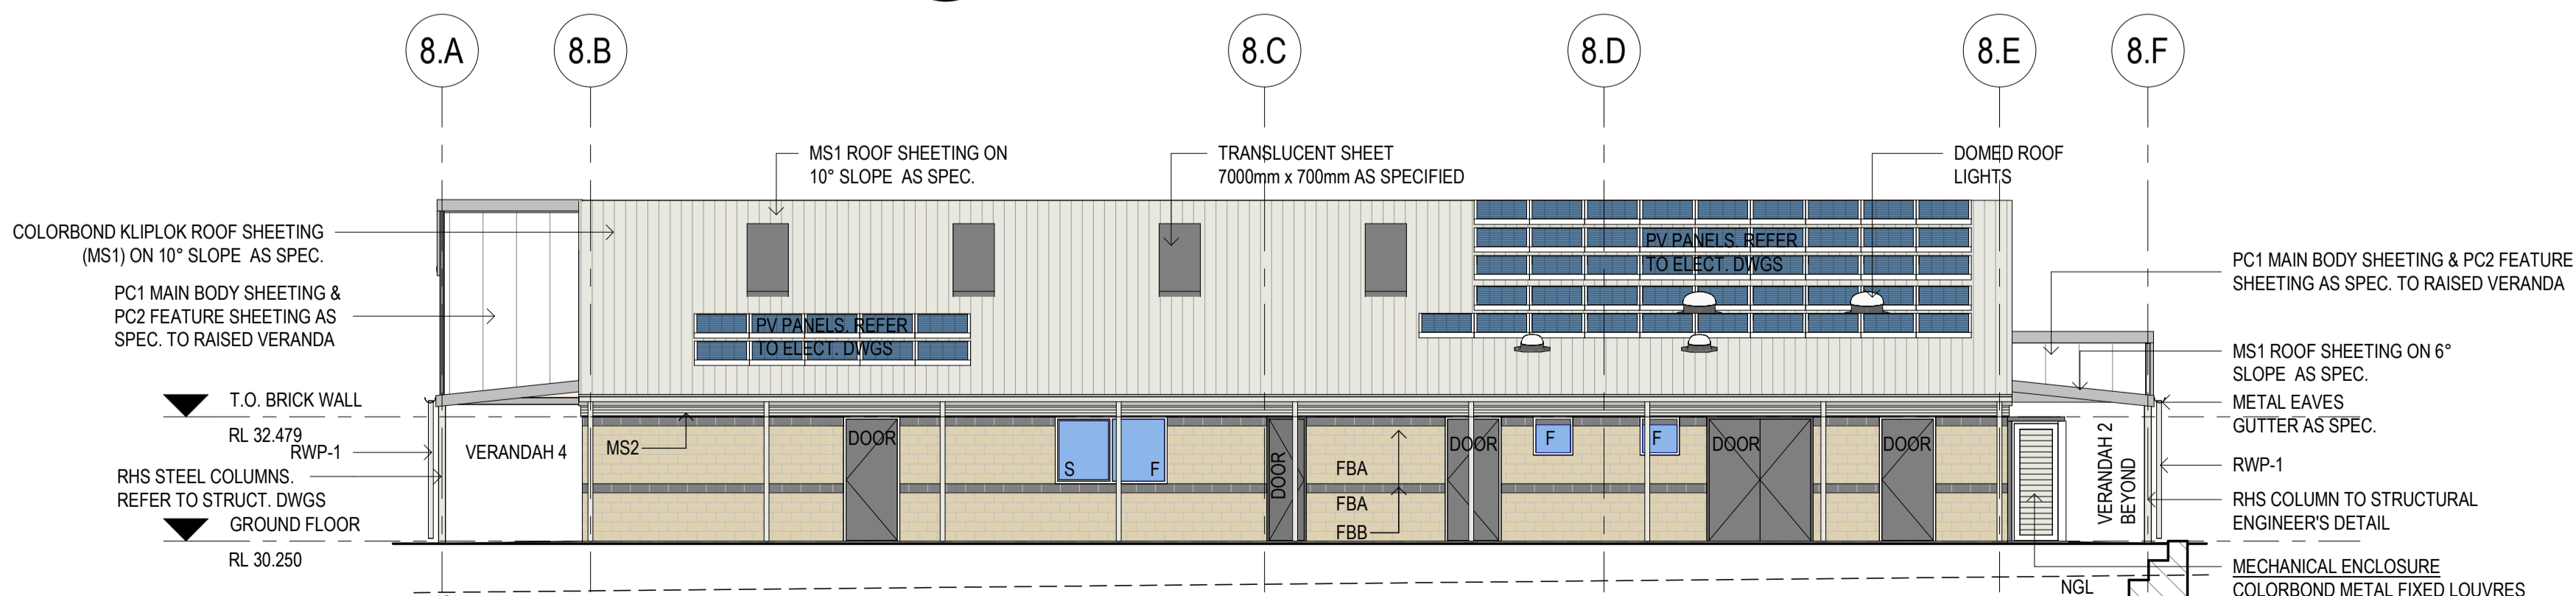

04 WEST ELEVATION
SK8.01 SCALE 1:100

ABBREVIATIONS	
REFER TO SPECIFICATION FOR TYPES	
CJ	CONTROL JOINT
FBA	FACE BRICK TYPE A
FBB	FACE BRICK TYPE B
FBC	FACE BRICK TYPE C
FE	FIRE EXTINGUISHER
HT	HOSE TAP CONNECTION IN RECESSED STEEL BOX
MS1	METAL SHEETING TYPE 1
MS2	METAL SHEETING TYPE 2
PC1	POLYCARB SHEETING TYPE 1
PC2	POLYCARB SHEETING TYPE 2
RWP-1	RAIN WATER PIPE TYPE 1
RWP-2	RAIN WATER PIPE TYPE 2

NOTE:
PAD FOOTINGS AT RWP'S TO BE SETDOWN 600mm BELOW FL TO ALLOW FOR STORM WATER PIPES

DATE	ISSUE	DESCRIPTION	ISSUE
21/06/2019	P3	ADD N.E.W ELEVATIONS, INDICATE NGL	
03/05/2019	P2	ISSUED TO CONSULTANTS	
13/03/2019	P1	ISSUED TO QS	
PRELIMINARY			P3

building ideas

340 Hay Street Subiaco Western Australia 6008
T +61 8 9381 4844 E elw@eiwarch.com.au
W www.eiwarch.com.au ABN 98 1250 054 672

eiw
architects

Government of Western Australia
Department of Finance
Building Management and Works

PROJECT:
SUNNINGDALE PRIMARY SCHOOL
LOT 9766 SUNNINGDALE ROAD, YANCHEP
COVERED ASSEMBLY

ELEVATION			
DRAWN: Author	DESIGNED: EIW		
CHECKED: AD	PRINCIPAL:		
APPROVED:			
SCALE: 1:100	DATE: MARCH 2018	DRAWING No:	
BMV PROJECT No: 14442	EWV PROJECT No: 1820	SK8.04	
BMV FILE No: 2018/04877	EWV FILE No: 1820 - SK8.04 E5		

THIS IS A REVIT DRAWING DO NOT AMEND MANUALLY © eiw architects

PLOT DATE: 24/06/2019 9:40:10 AM FILE PATH: S:\Synergy\Projects\181820 Sunningdale P\Drawings\Current Revit\01 Project8_Ca\Issued models\1820-SDPS_CA_SD_190621.rvt