


Perspective1

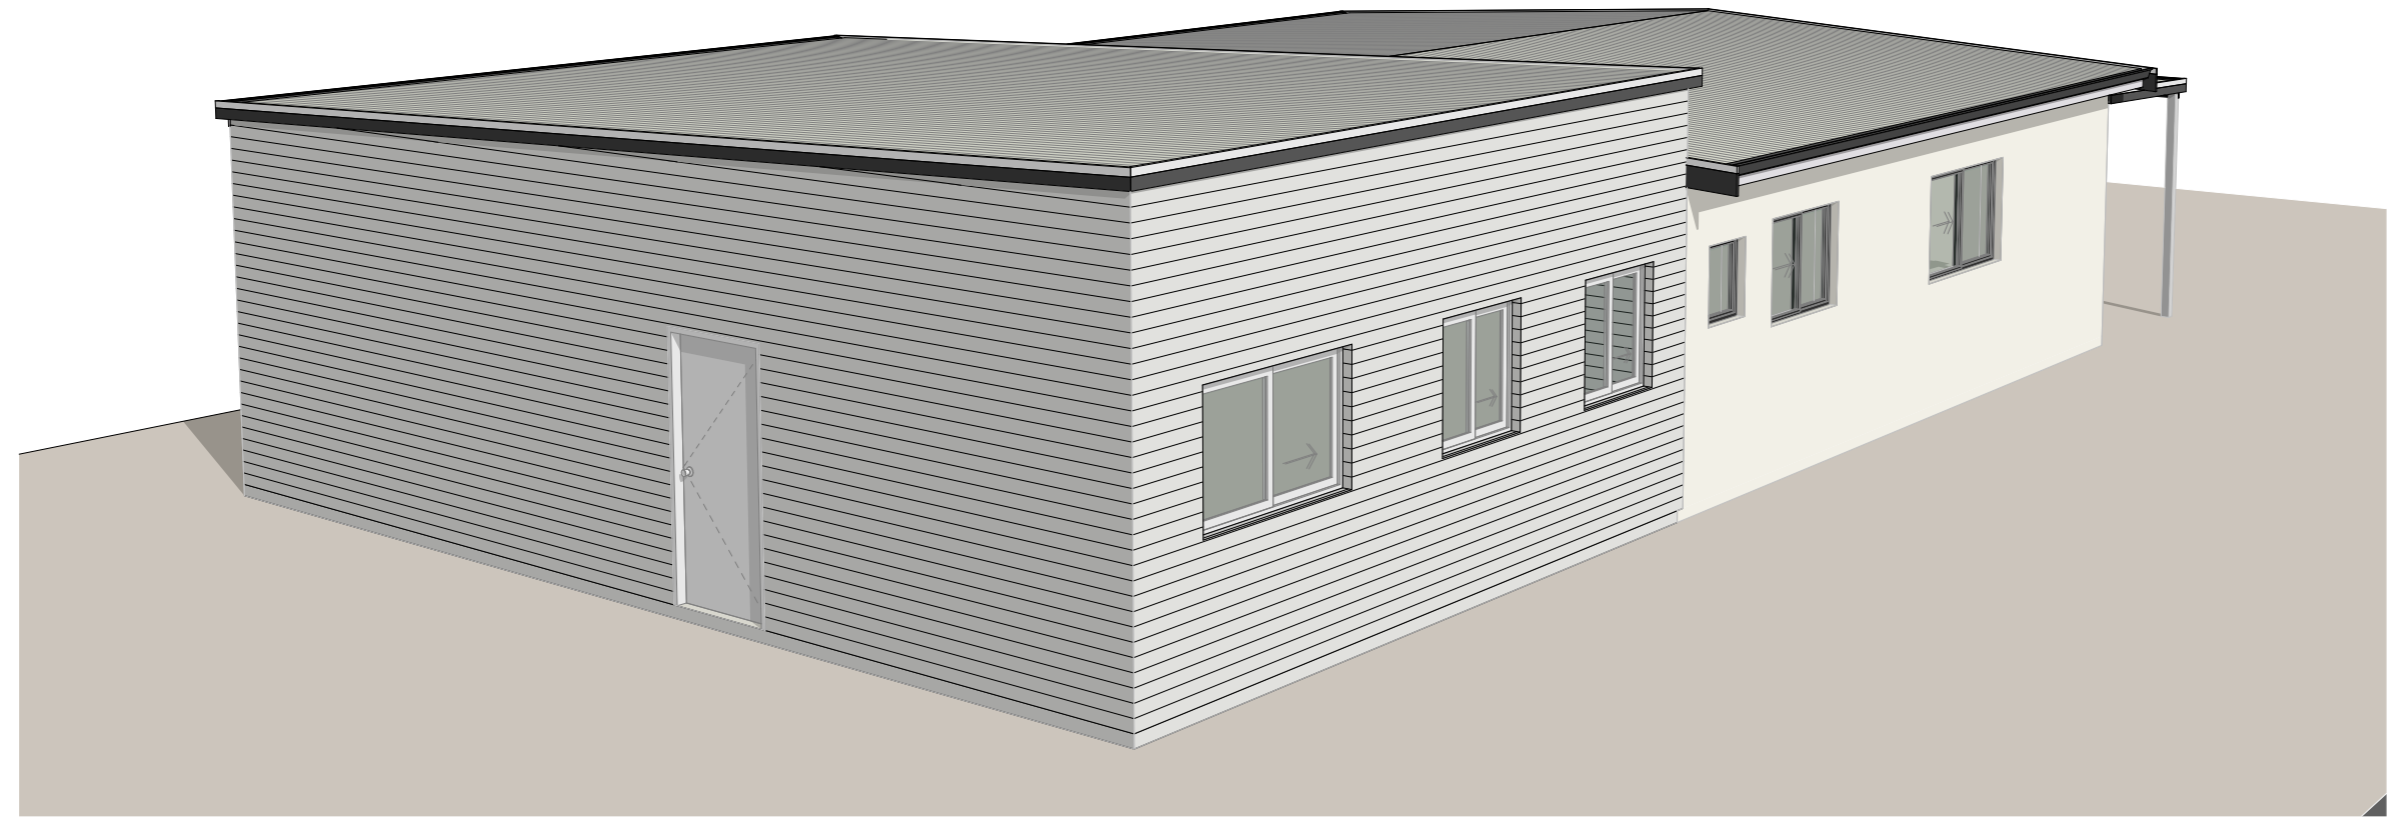

Perspective2

DRAWING LIST	
DRAWING ID	DRAWING NAME
1	3D Elevation

Revision Schedule			
A	3D MODEL VIEW	MF	15/08/2019



**Kellett Design Group**  
 Designs for a better tomorrow  
 Tel: (08) 9318 6788  
 www.kellettdesigngroup.com.au

PROJECT **Lot 7 (No 92)**  
**Greenfields Circle**  
**Hocking WA 6065**

SHEET	
<b>3D Elevation</b>	
DESIGNED BY	DATE PRINTED
CHECKED BY	PAPER PRINTED
CAD	

DRAWING No.	REVISION
	<b>A</b>

© Copyright.  
 Use figured dimensions in preference to scaled.  
 All dimensions to be verified and checked on the job.

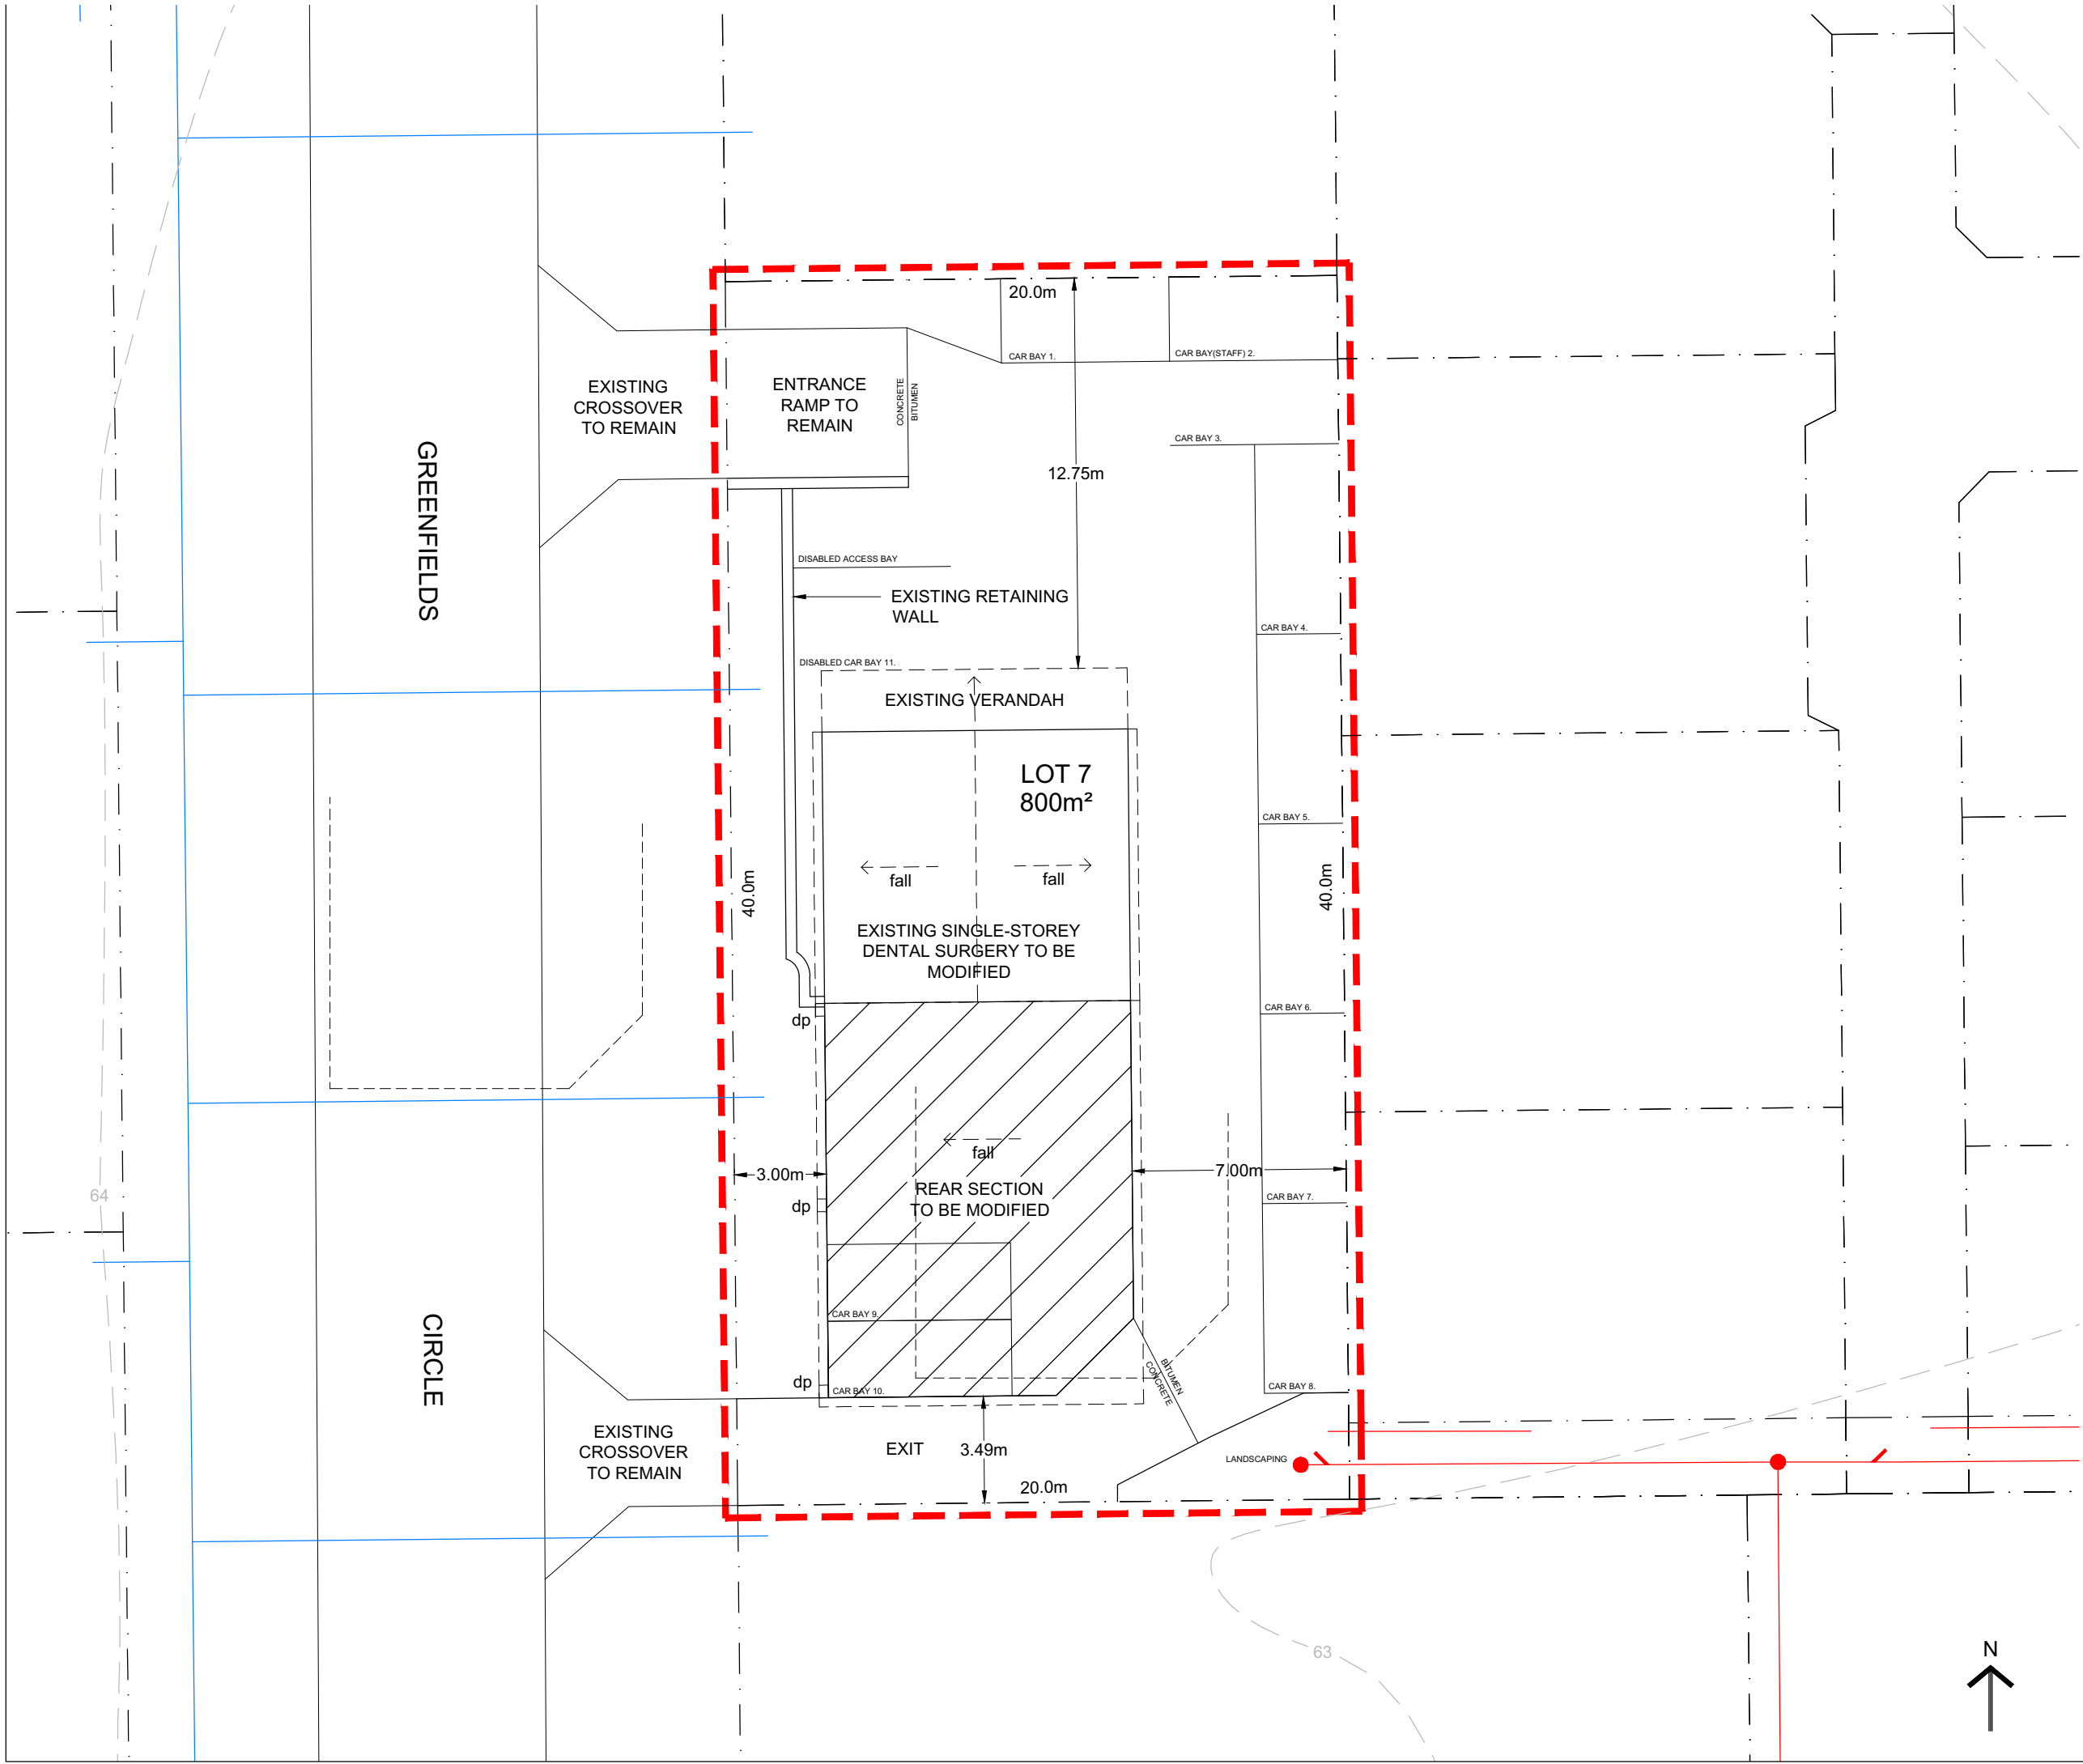

- GENERAL NOTES:
- i) ALL DEMOLITION WORKS TO BE CARRIED OUT SAFELY BY A LICENSED DEMOLITION CONTRACTOR.
  - ii) ALL NEW CONSTRUCTION TO BE CARRIED OUT BY A REGISTERED BUILDER (IF APPLICABLE) TO AUSTRALIAN STANDARDS.
  - iii) ALL STRUCTURAL WORKS TO BE CARRIED OUT AS PER STRUCTURAL ENGINEER'S DETAILS
  - ii) ALL MEASUREMENTS TO BE CONFIRMED ON SITE PRIOR TO ANY DEMOLITION / CONSTRUCTION WORKS TAKING PLACE

- LEGEND:
- - - - SUBJECT SITE
  - - - - CONTOURS (AHD)
  - + 10:10 SPOT HEIGHTS
  - - - - LOT BOUNDARY
  - WATER
  - SEWER
  - - - - ROOF / EAVES LINE

## SITE PLAN

Lot 7 (No. 92) Greenfields Circle  
Hocking WA 6065


**M-CAD** p. 0400 731 362  
DESIGN AND DRAFTING e. matt@m-cad.com.au  
a.b.n. 68 663 484 328

Scale: 1:200 @ A3  
Date: 12.12.2018  
Client: S. REDDY  
Drawn: M. WINFIELD  
Job Number: 151296  
Drawing Number: 01.B



GENERAL NOTES:

- i) ALL DEMOLITION WORKS TO BE CARRIED OUT SAFELY BY A LICENSED DEMOLITION CONTRACTOR.
- ii) ALL NEW CONSTRUCTION TO BE CARRIED OUT BY A REGISTERED BUILDER (IF APPLICABLE) TO AUSTRALIAN STANDARDS.
- iii) ALL STRUCTURAL WORKS TO BE CARRIED OUT AS PER STRUCTURAL ENGINEER'S DETAILS
- ii) ALL MEASUREMENTS TO BE CONFIRMED ON SITE PRIOR TO ANY DEMOLITION / CONSTRUCTION WORKS TAKING PLACE

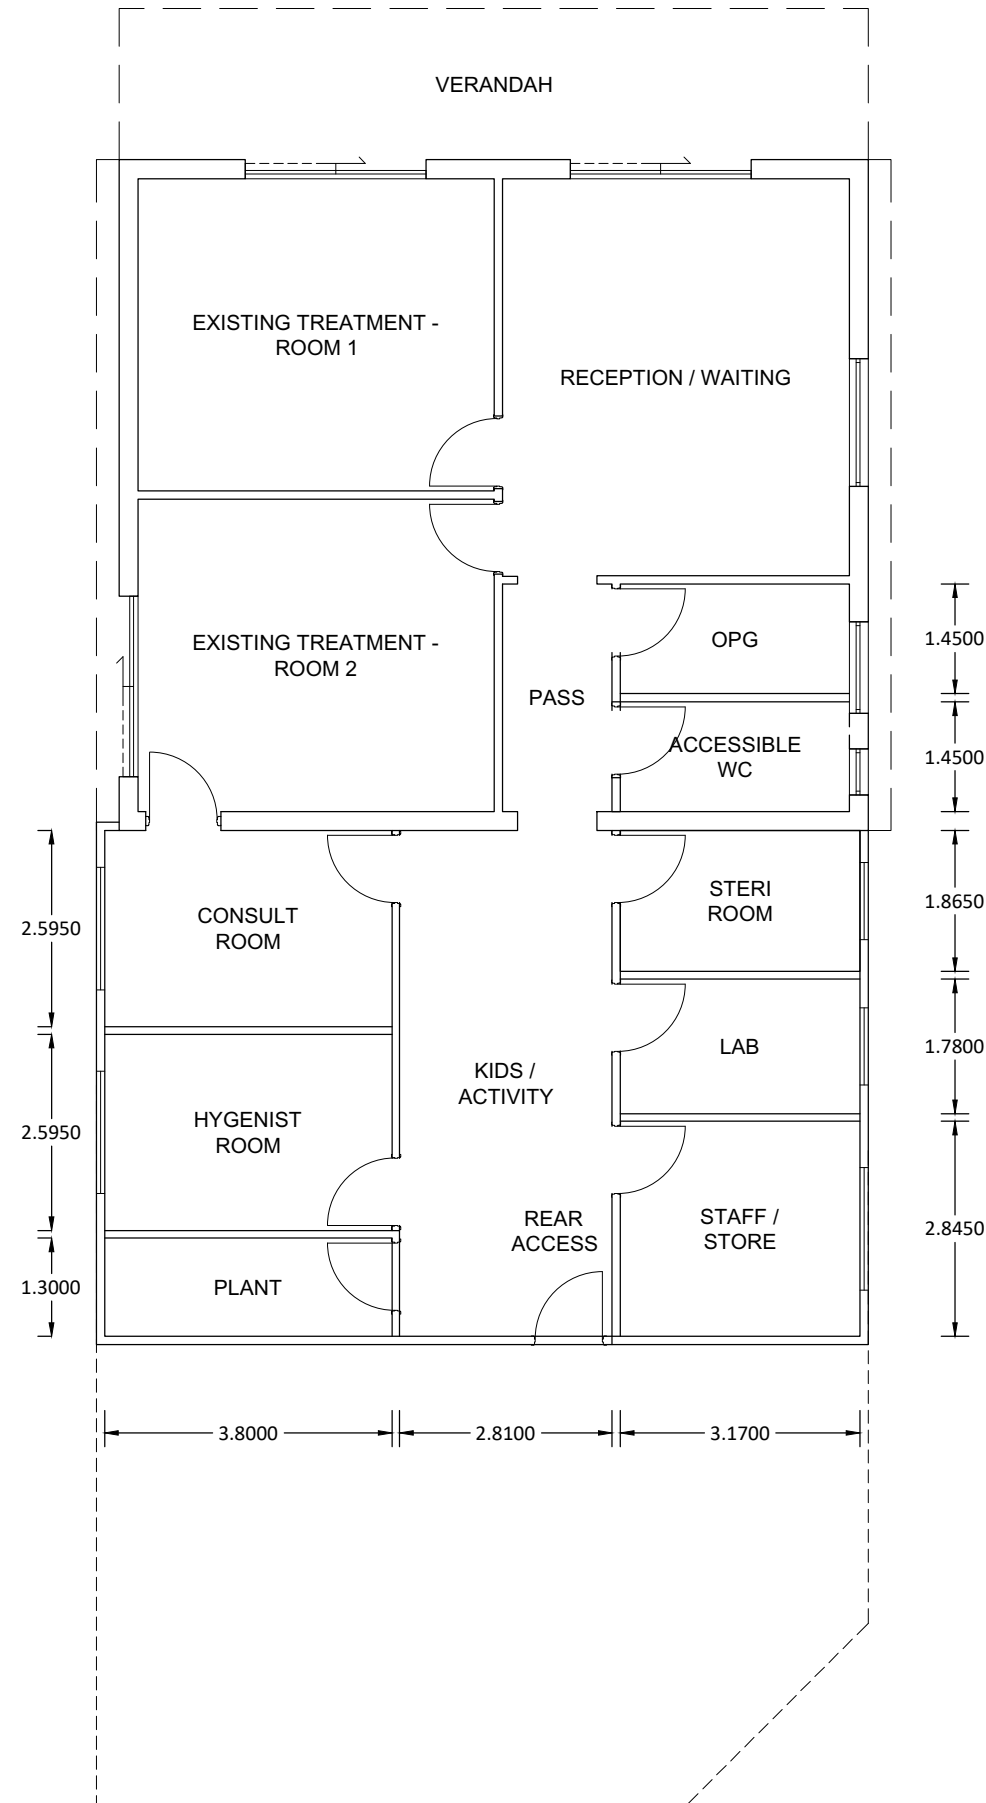

# PROPOSED FLOOR PLAN

Lot 7 (No. 92) Greenfields Circle  
Hocking WA 6065


**M-CAD** DESIGN AND DRAFTING  
 p. 0400 731 362  
 e. matt@m-cad.com.au  
 a.b.n. 68 663 484 328

Scale: 1:100 @ A3  
 Date: 12.12.2018  
 Client: S. REDDY  
 Drawn: M. WINFIELD  
 Job Number: 151296  
 Drawing Number: 03.A




GENERAL NOTES:


- i) ALL DEMOLITION WORKS TO BE CARRIED OUT SAFELY BY A LICENSED DEMOLITION CONTRACTOR.
- ii) ALL NEW CONSTRUCTION TO BE CARRIED OUT BY A REGISTERED BUILDER (IF APPLICABLE) TO AUSTRALIAN STANDARDS.
- iii) ALL STRUCTURAL WORKS TO BE CARRIED OUT AS PER STRUCTURAL ENGINEER'S DETAILS
- ii) ALL MEASUREMENTS TO BE CONFIRMED ON SITE PRIOR TO ANY DEMOLITION / CONSTRUCTION WORKS TAKING PLACE

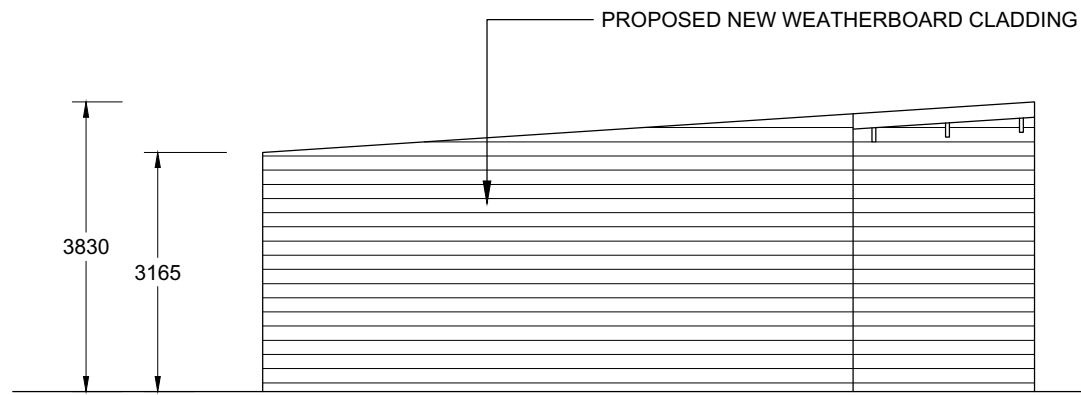


**PROPOSED ELEVATION 1 - SOUTH**  
SCALE - 1:100

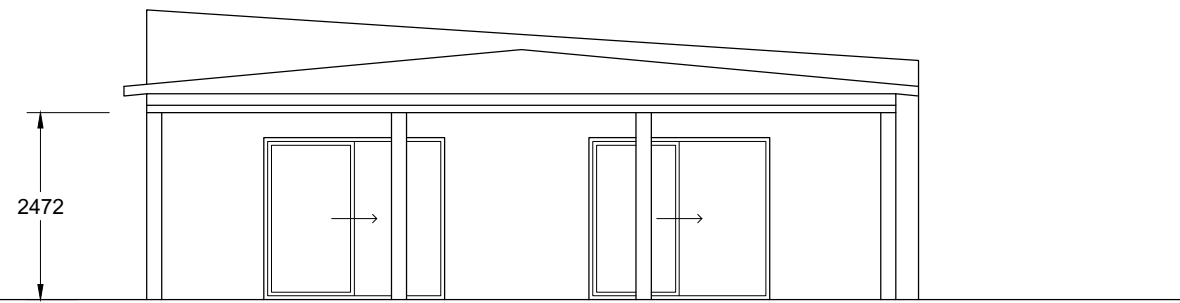

**PROPOSED ELEVATION 2 - NORTH**  
SCALE - 1:100

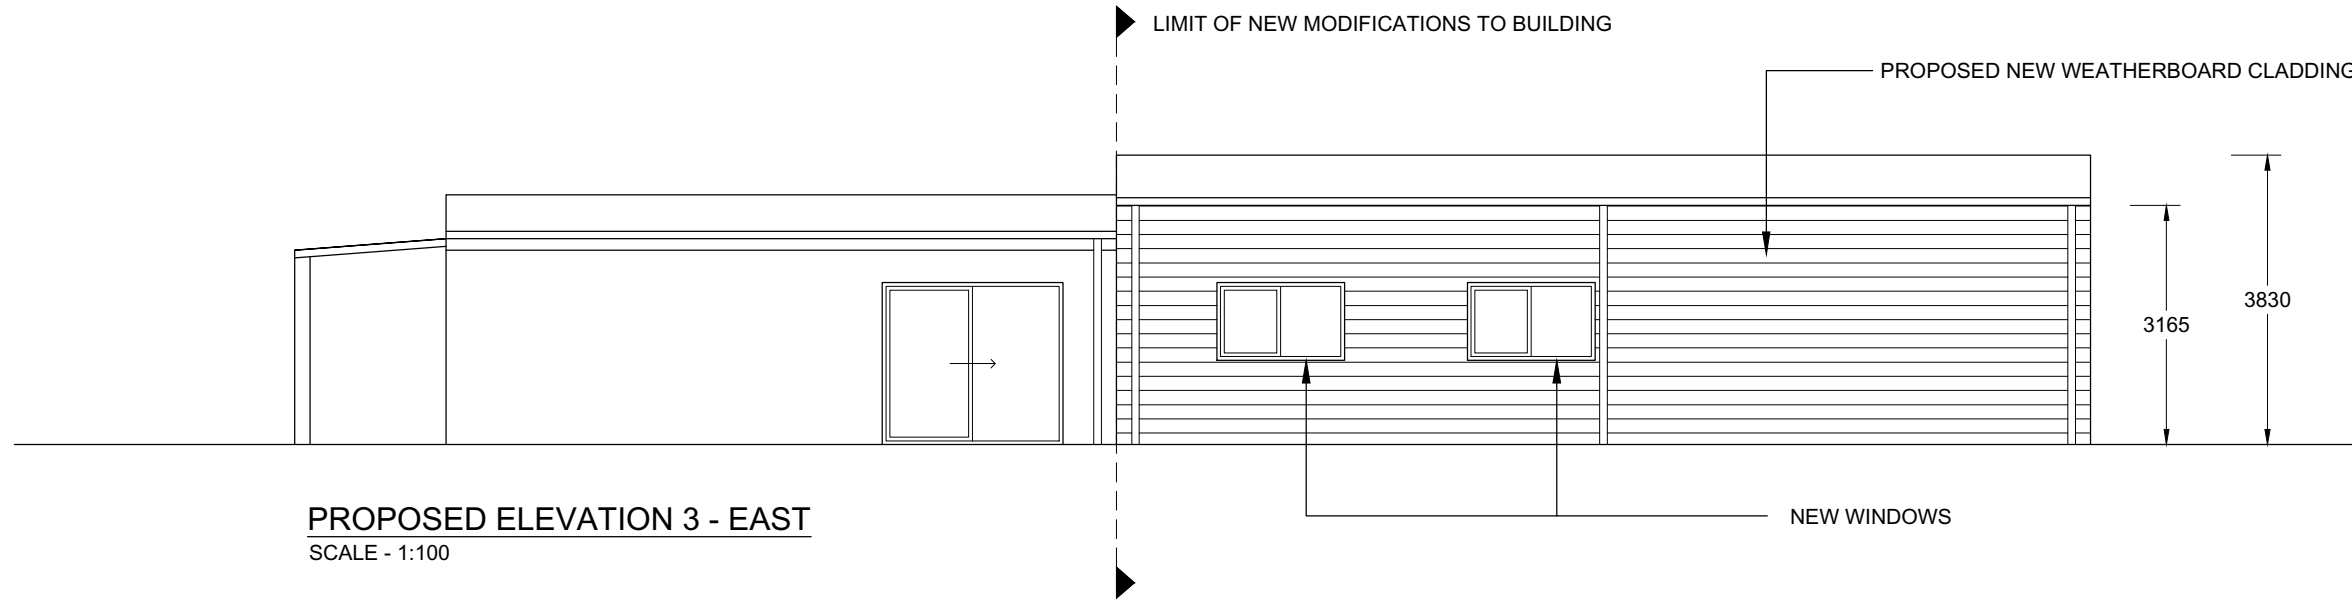

**PROPOSED ELEVATION 3 - EAST**  
SCALE - 1:100

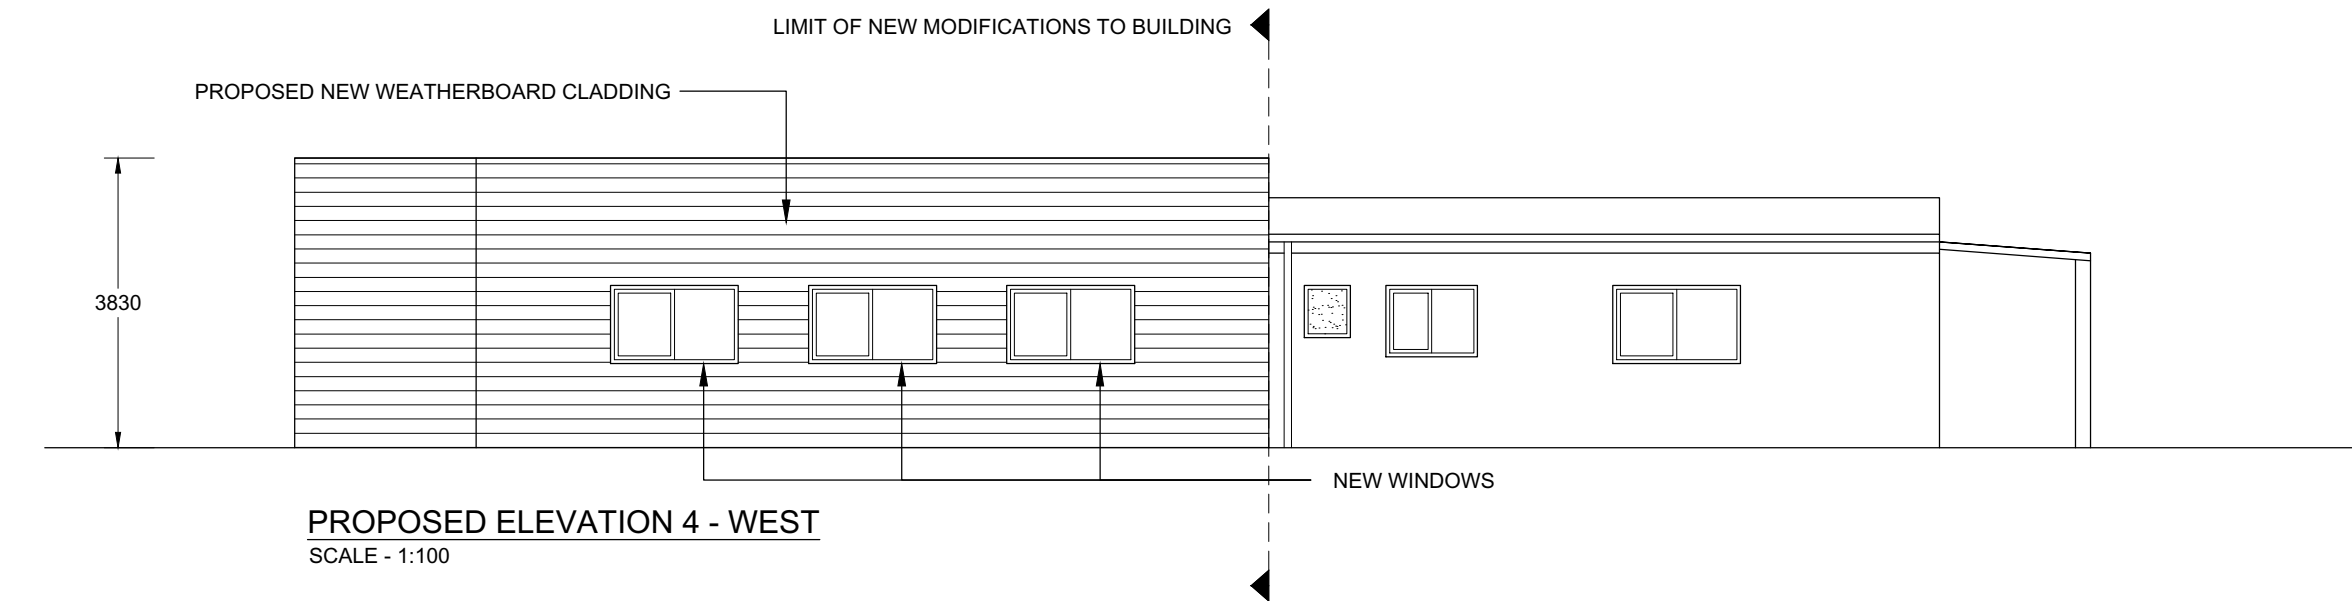

**PROPOSED ELEVATION 4 - WEST**  
SCALE - 1:100



# PROPOSED ELEVATIONS

Lot 7 (No. 92) Greenfields Circle  
Hocking WA 6065

**M-CAD** p. 0400 731 362  
DESIGN AND DRAFTING e. matt@m-cad.com.au  
a.b.n. 68 663 484 328

Scale: 1:100 @ A3  
Date: 12.12.2018  
Client: S. REDDY  
Drawn: M. WINFIELD  
Job Number: 151296  
Drawing Number: 05.A