

LOT 79 (#74) Huntington Parkway, Landsdale

CLIENT: Vasta

| | |
|----|-----------------|
| 00 | 3D PERSPECTIVES |
| 01 | SITE PLAN |
| 02 | LANDSCAPE PLAN |
| 03 | GROUND FLOOR |
| 04 | UPPER FLOOR |
| 05 | ELEVATIONS 1 |
| 06 | ELEVATIONS 2 |
| 07 | SHADOW DIAGRAM |



JMB
BUILDING DESIGNS
P.O Box 707, Inglewood, 6052
T: (08) 9271 8033
M: 0419 944 378
E: jason@jambd.com.au
W: www.jambd.com.au

| Rev | Date | Notes |
|-----|----------|------------------|
| 01 | 13.08.19 | Issued For DA 01 |
| | | |
| | | |
| | | |

COPYRIGHT
This plan shall remain the sole property of Jam Building Designs and must not be given, lent, resold or otherwise disposed without the permission in writing from Jam Building designs.

This is one of the drawings referred to in the building contract.

Client :
Date :

Client :
Date :

Builder :
Date :

Client Name:
Vasta

Site Address:
**Lot 76 (#74)
Huntington Parkway,
Landsdale**

| | |
|----------------------------------|-------------------------|
| Job number: 19-0625 | Scale: 1:285.71, 1:1 |
| Drawn By: E. Funtseva | Date Drawn: 13.08.19 |
| Revision No: 01 | Sheet No: 00 OF 06 |
| Drawing Name: 3D PERSPECTIVES | |

64

VACANT / SAND

65

VACANT / SAND


66

VACANT / SAND

LIMITED ACCESS

LIMITED ACCESS

LIMITED ACCESS

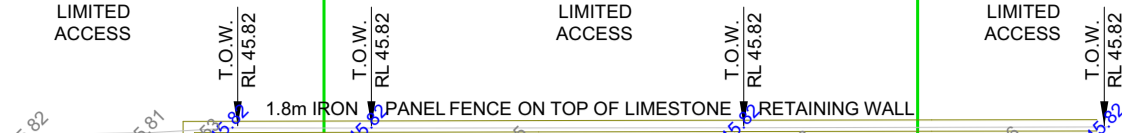

77

VACANT / SAND

76
510m²

VACANT / SAND

75



VACANT / SAND

SEWER PROPERTY CONNECTION
 APPROXIMATE ONLY
 SEWER INVERT LEVEL 43.50
 SEWER BROUGHT UP 1.2
 DEPTH TO CONNECTION 0.6



SITE PLAN
 SCALE 1:200

HUNTINGTON PARKWAY

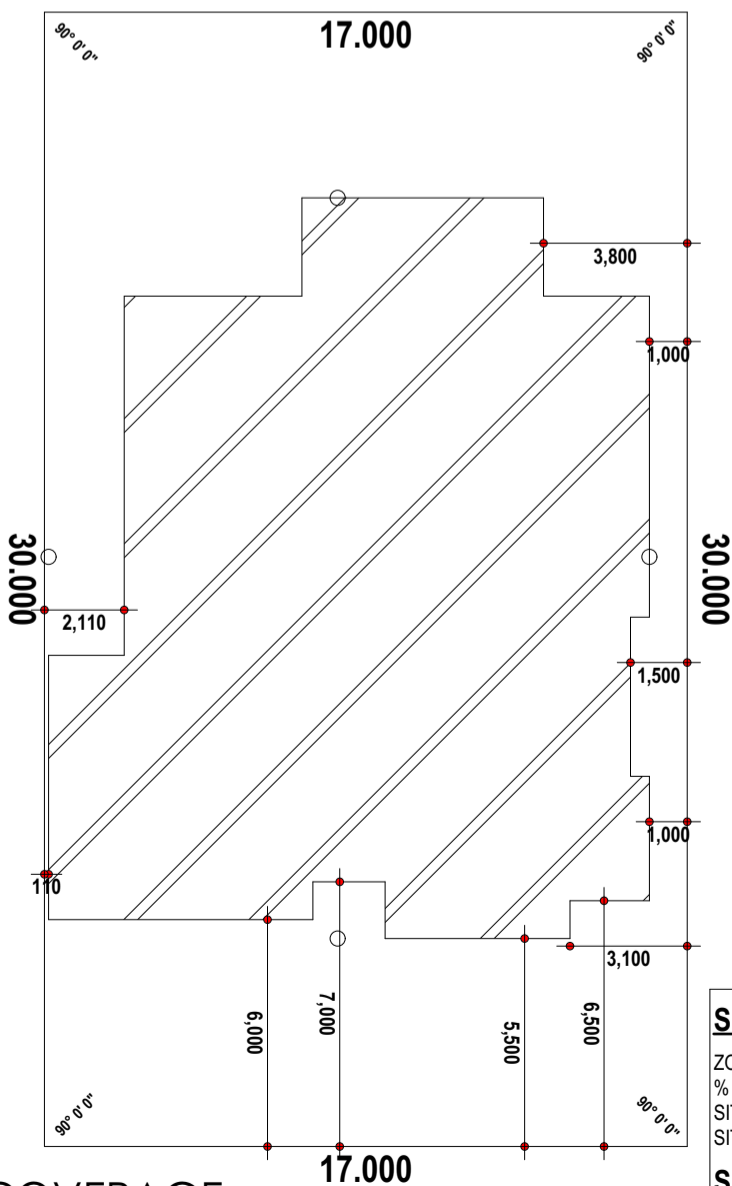 

| SITE COVERAGE | |
|--------------------------------|----------------------|
| ZONED | R25 |
| % ALLOWED | 50% |
| SITE AREA | 510.00m ² |
| SITE COV. AREA | 257.02m ² |
| SITE OPEN-SPACE = 49.6% | |

SITE COVERAGE
 SCALE 1:200



P.O Box 707, Inglewood, 6052
 T: (08) 9271 8033
 M: 0419 944 378
 E: jason@jambd.com.au
 W: www.jambd.com.au

| Rev | Date | Notes |
|-----|----------|------------------|
| 01 | 13.08.19 | Issued For DA 01 |
| | | |
| | | |

COPYRIGHT
 This plan shall remain the sole property of Jam Building Designs and must not be given, lent, resold or otherwise disposed without the permission in writing from Jam Building designs.

This is one of the drawings referred to in the building contract.

Client :
 Date :
 Client :
 Date :
 Builder :
 Date :

Client Name:
Vasta


Site Address:
**Lot 76 (#74)
 Huntington Parkway,
 Landsdale**

| | |
|--------------------------|-------------------------|
| Job number: 19-0625 | Scale: 1:200 |
| Drawn By: E. Funtseva | Date Drawn: 13.08.19 |
| Revision No: 01 | Sheet No: 01 OF 06 |

Drawing Name:
SITE PLAN

LANDSCAPE LEGENT

| | | | | | |
|---|------------------------|-----------------------|----|------------|---|
| 1 | Magnolia grandiflora | Magnolia "Kay Parris" | 2 | 3m |  |
| 2 | Westringia dampieri | Coastal Rosemary | 5 | 0.4-1.5m |  |
| 3 | Dianella revoluta | Blueberry Lily | 14 | 0.3-1.5m |  |
| 4 | Orthrosanthus laxus | Morning Iris | 20 | 0.15-0.55m |  |
| 5 | Anigozanthos Manglesii | Mangles Kangaroo Paw | 7 | 0.2-1.1m |  |

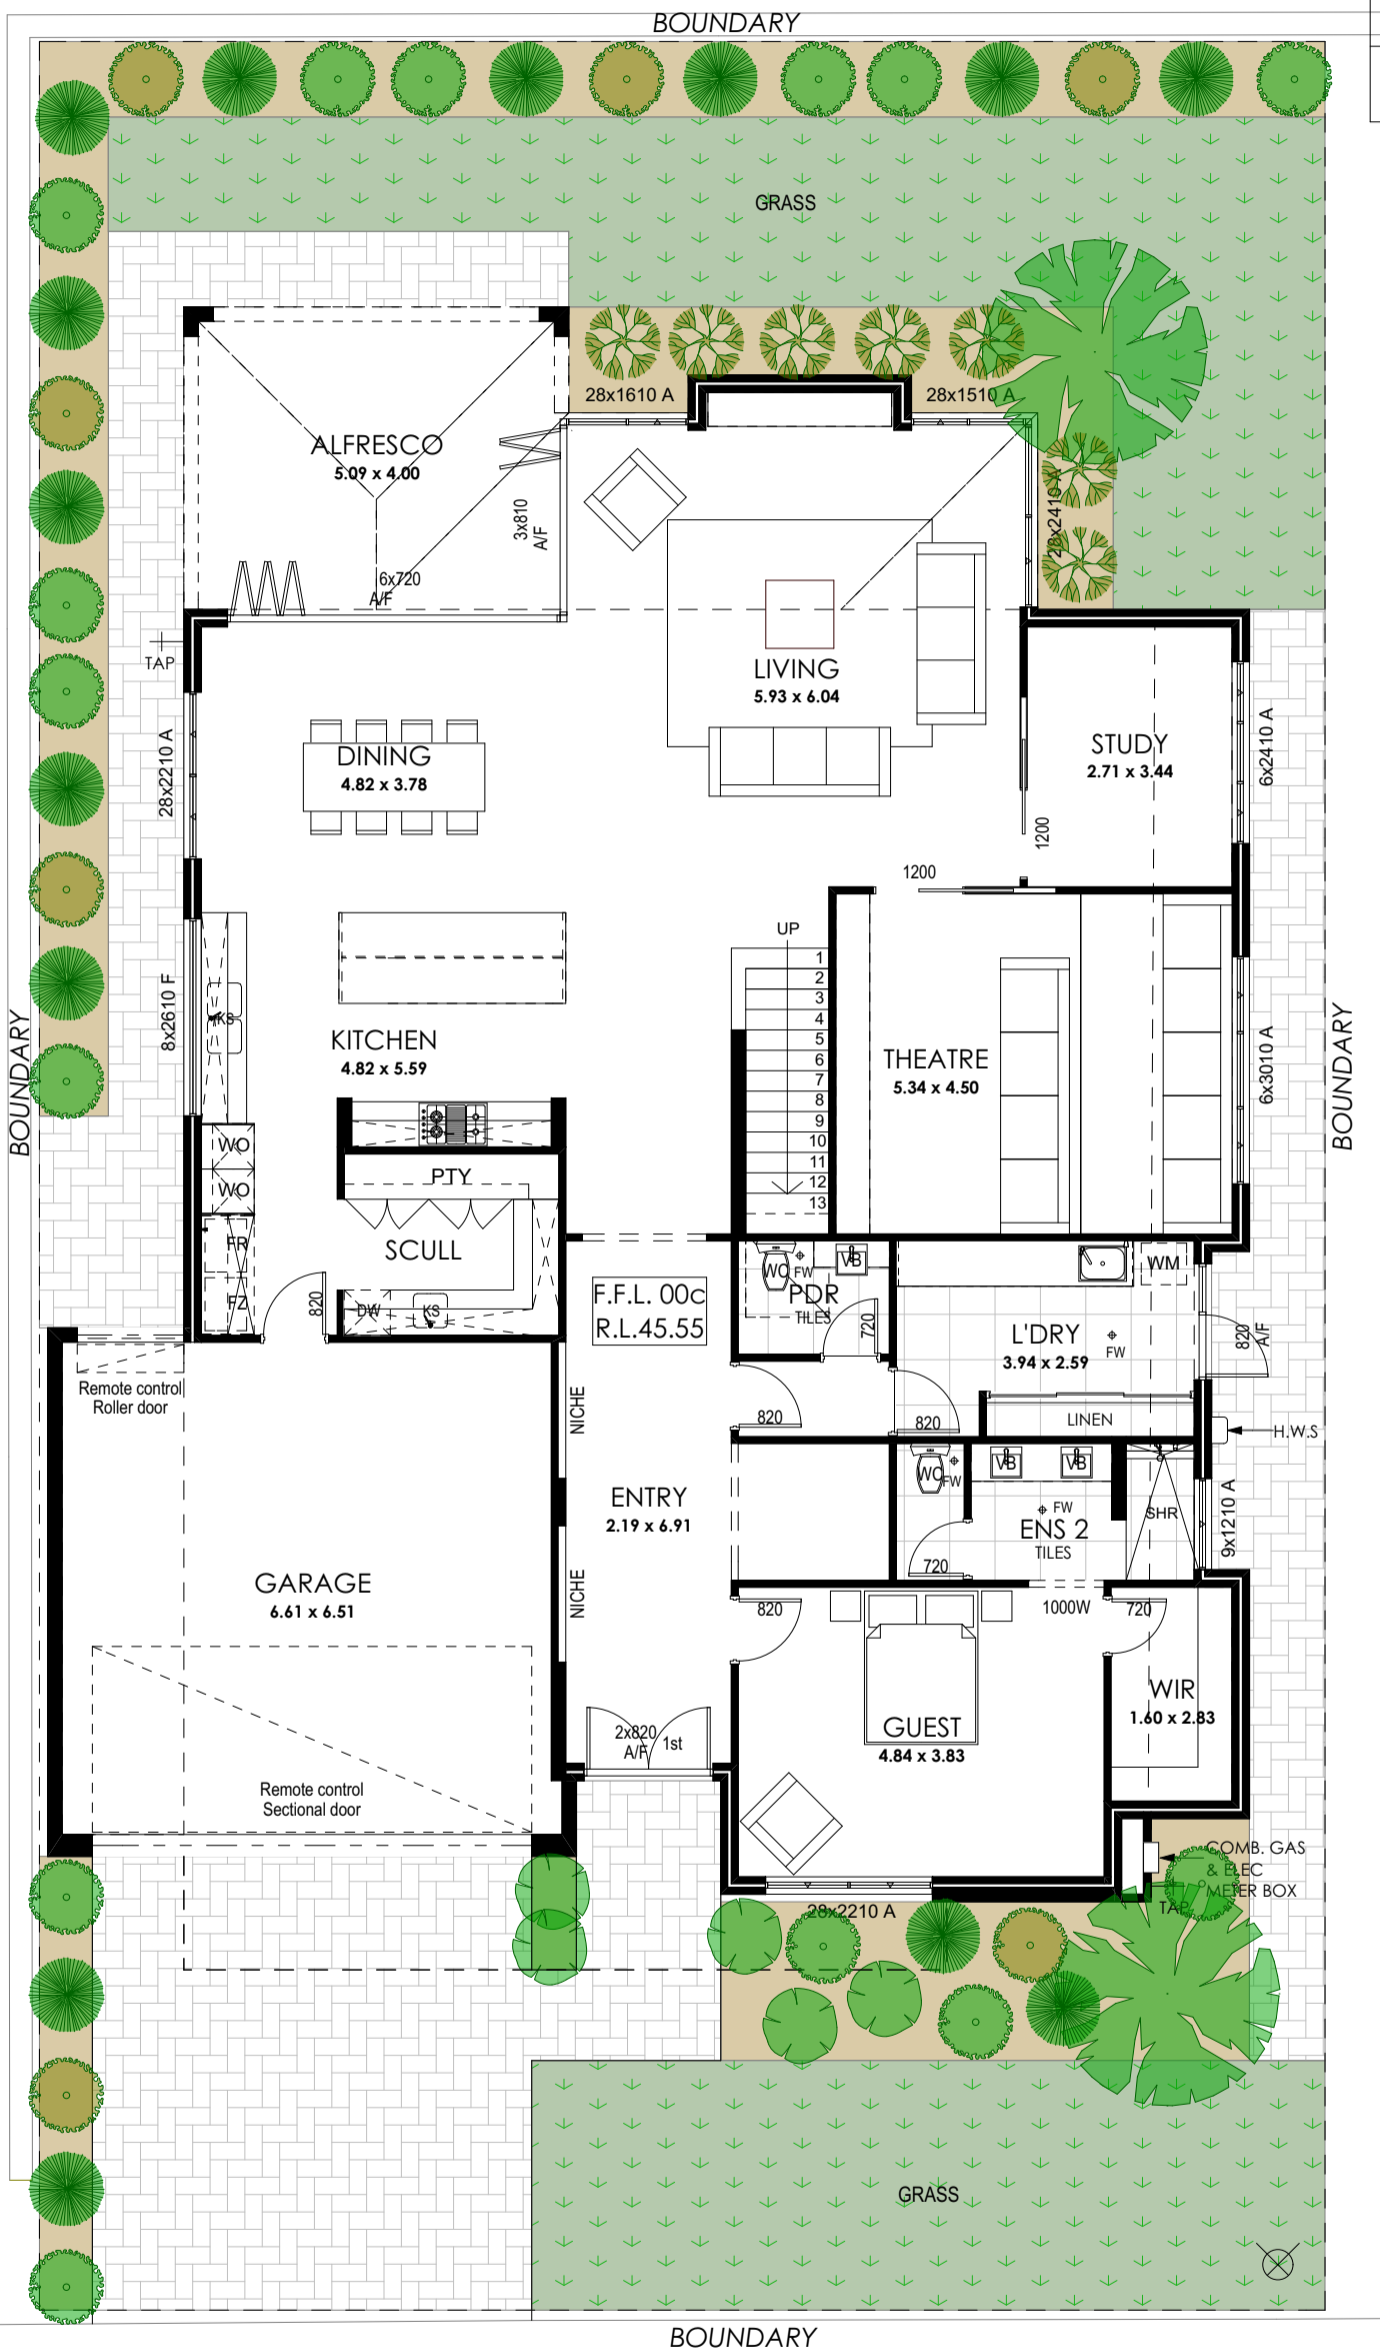

P.O Box 707, Inglewood, 6052
 T: (08) 9271 8033
 M: 0419 944 378
 E: jason@jambd.com.au
 W: www.jambd.com.au

| Rev | Date | Notes |
|-----|----------|------------------|
| 01 | 13.08.19 | Issued For DA 01 |

COPYRIGHT
 This plan shall remain the sole property of Jam Building Designs and must not be given, lent, resold or otherwise disposed without the permission in writing from Jam Building designs.

This is one of the drawings referred to in the building contract.

Client :
 Date :
 Client :
 Date :
 Builder :
 Date :

Client Name:
Vasta


Site Address:
**Lot 76 (#74)
 Huntington Parkway,
 Landsdale**

| | |
|--------------------------|-------------------------|
| Job number: 19-0625 | Scale: 1:100, 1:400 |
| Drawn By: E. Funtseva | Date Drawn: 13.08.19 |
| Revision No: 01 | Sheet No: 02 OF 06 |

Drawing Name:
LANDSCAPE PLAN

LANDSCAPE PLAN
 SCALE 1:100

1,910 5,090 1,580 2,950 1,670 2,800 1,000
 110 1,800 4,900 1,770 2,950 1,670 2,800 1,000

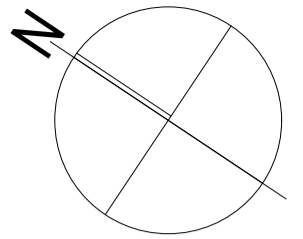

GROUND FLOOR
 SCALE 1:100

| AREAS: | |
|---------------|-----------------------|
| PORCH: | 4.78 |
| ALFRESCO: | 19.87 |
| BALCONY | 27.52 |
| GARAGE: | 45.95 |
| UPPER FLOOR: | 200.14 |
| GROUND FLOOR: | 215.52 |
| | 513.78 m ² |

JAM BUILDING DESIGNS
 P.O Box 707, Inglewood, 6052
 T: (08) 9271 8033
 M: 0419 944 378
 E: jason@jambd.com.au
 W: www.jambd.com.au

| Rev | Date | Notes |
|-----|----------|------------------|
| 01 | 13.08.19 | Issued For DA 01 |

COPYRIGHT
 This plan shall remain the sole property of Jam Building Designs and must not be given, lent, resold or otherwise disposed without the permission in writing from Jam Building designs.

This is one of the drawings referred to in the building contract.

Client :
 Date :

Client :
 Date :



Builder :
 Date :

Client Name:
Vasta

Site Address:
**Lot 76 (#74)
 Huntington Parkway,
 Landsdale**

| | |
|--------------------------|-------------------------|
| Job number: 19-0625 | Scale: 1:100, 1:1 |
| Drawn By: E. Funtseva | Date Drawn: 13.08.19 |
| Revision No: 01 | Sheet No: 03 OF 06 |

Drawing Name:
GROUND FLOOR

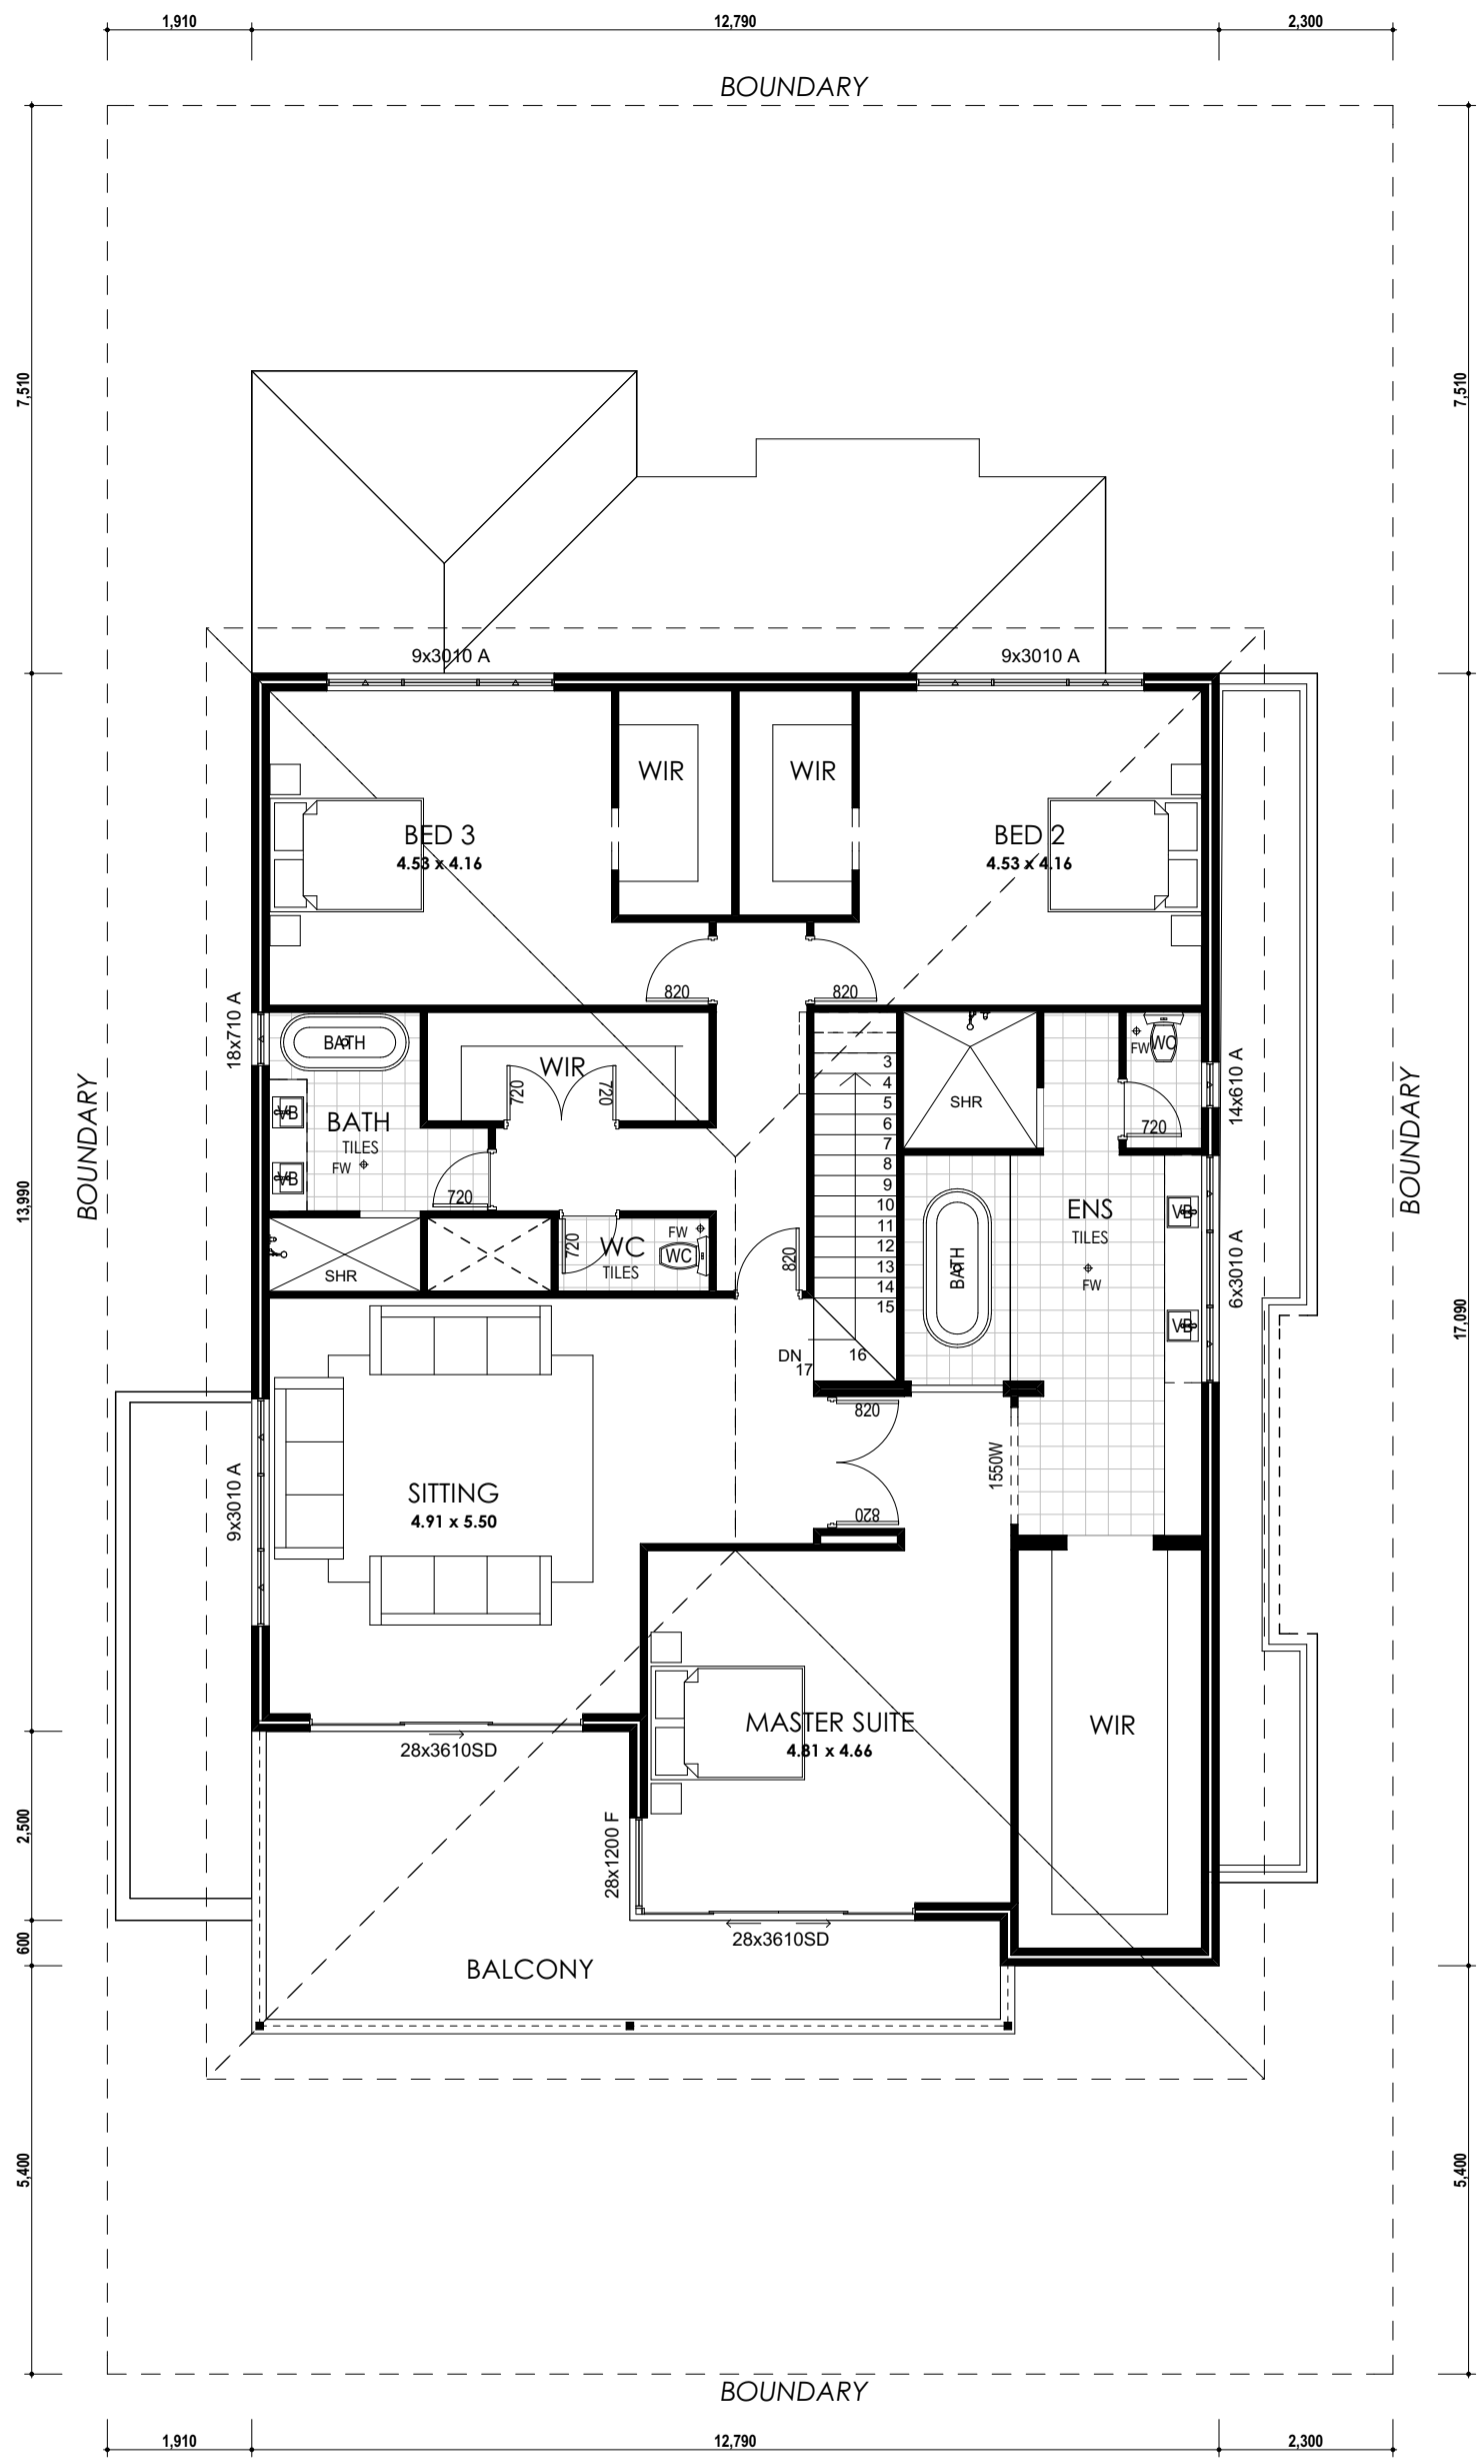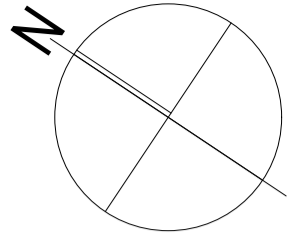

UPPER FLOOR
SCALE 1:100

| AREAS: | |
|---------------|-----------------------|
| PORCH: | 4.78 |
| ALFRESCO: | 19.87 |
| BALCONY | 27.52 |
| GARAGE: | 45.95 |
| UPPER FLOOR: | 200.14 |
| GROUND FLOOR: | 215.52 |
| | 513.78 m ² |

JAM
BUILDING DESIGNS
P.O Box 707, Inglewood, 6052
T: (08) 9271 8033
M: 0419 944 378
E: jason@jambd.com.au
W: www.jambd.com.au

| Rev | Date | Notes |
|-----|----------|------------------|
| 01 | 13.08.19 | Issued For DA 01 |
| | | |
| | | |

COPYRIGHT
This plan shall remain the sole property of Jam Building Designs and must not be given, lent, resold or otherwise disposed without the permission in writing from Jam Building designs.

This is one of the drawings referred to in the building contract.


Client :
Date :
Client :
Date :
Builder :
Date :

Client Name:
Vasta

Site Address:
**Lot 76 (#74)
Huntington Parkway,
Landsdale**

| | |
|--------------------------|-------------------------|
| Job number: 19-0625 | Scale: 1:1, 1:100 |
| Drawn By: E. Funtseva | Date Drawn: 13.08.19 |
| Revision No: 01 | Sheet No: 04 OF 06 |


Drawing Name:
UPPER FLOOR

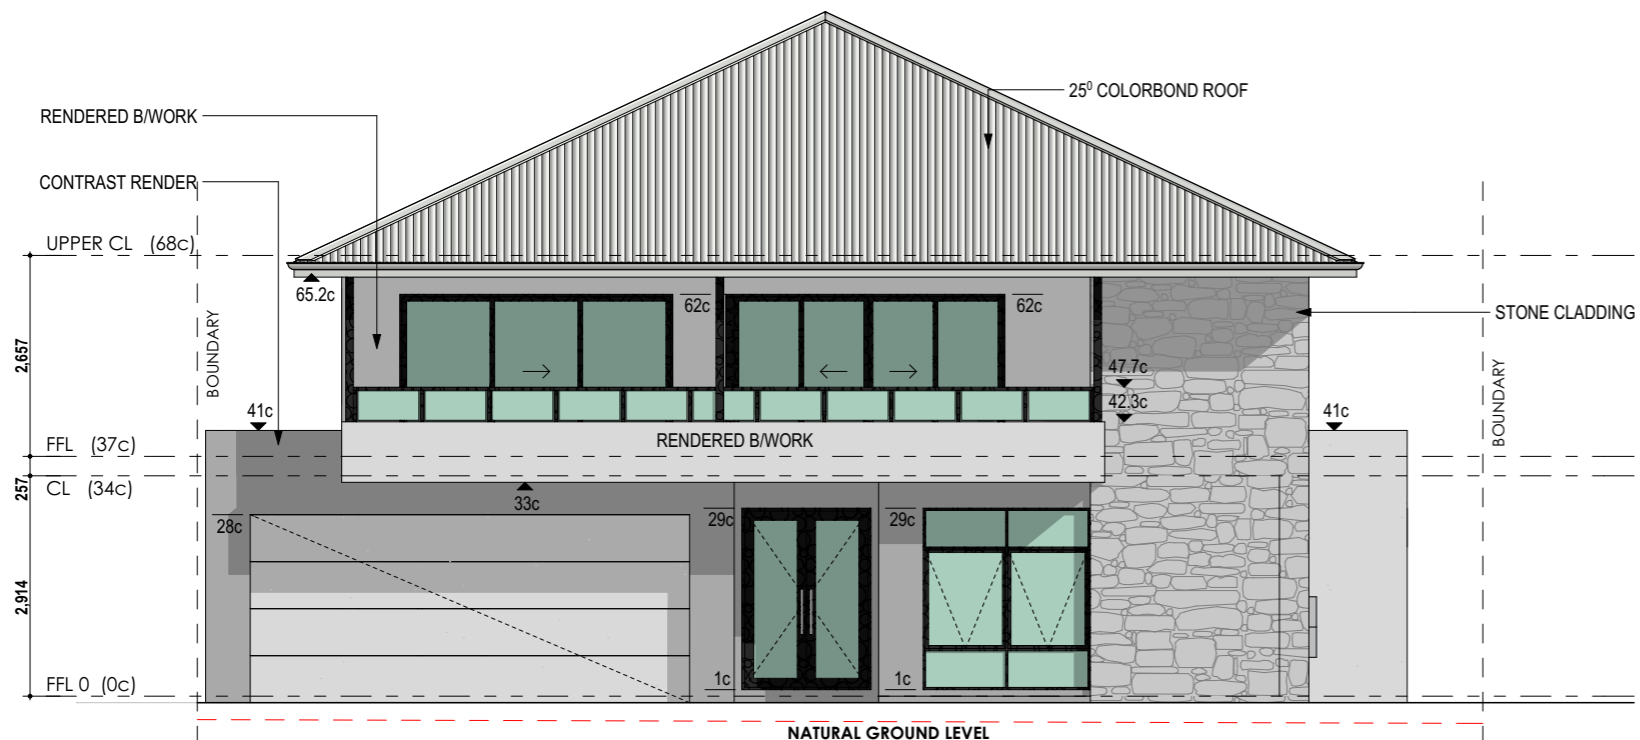

ELEVATION 1

SCALE 1:100

| FINISHES SCHEDULE | |
|-----------------------------------|-----------------------------------|
| EXTERNAL WALLS | RENDERED BRICK FINISH |
| | MAIN COLOUR - OFF WHITE (LEXICON) |
| | CONTRASTING RENDER- GREY (BASALT) |
| | FEATURE STONE - TBC |
| ROOF COVER | COLORBOND CUSTOM ORB 25deg |
| | COLOUR - SHALE GREY |
| GUTTER & FASCIA | COLORBOND COLOR - SHALE GREY |
| DOWNPIPES | COLOUR - TO MATCH WALL COLOUR |
| WINDOW FRAMES | ALUMINIUM COLOUR - BLACK |
| BALUSTRADE | FRAMLESS GLASS WHERE SHOWN |
| LOUVRED SCREEN & ALUM. BALUSTRADE | ALUMINIUM COLOUR - BLACK |
| EXTERNAL PAVING | WASHED AGGREGATE |

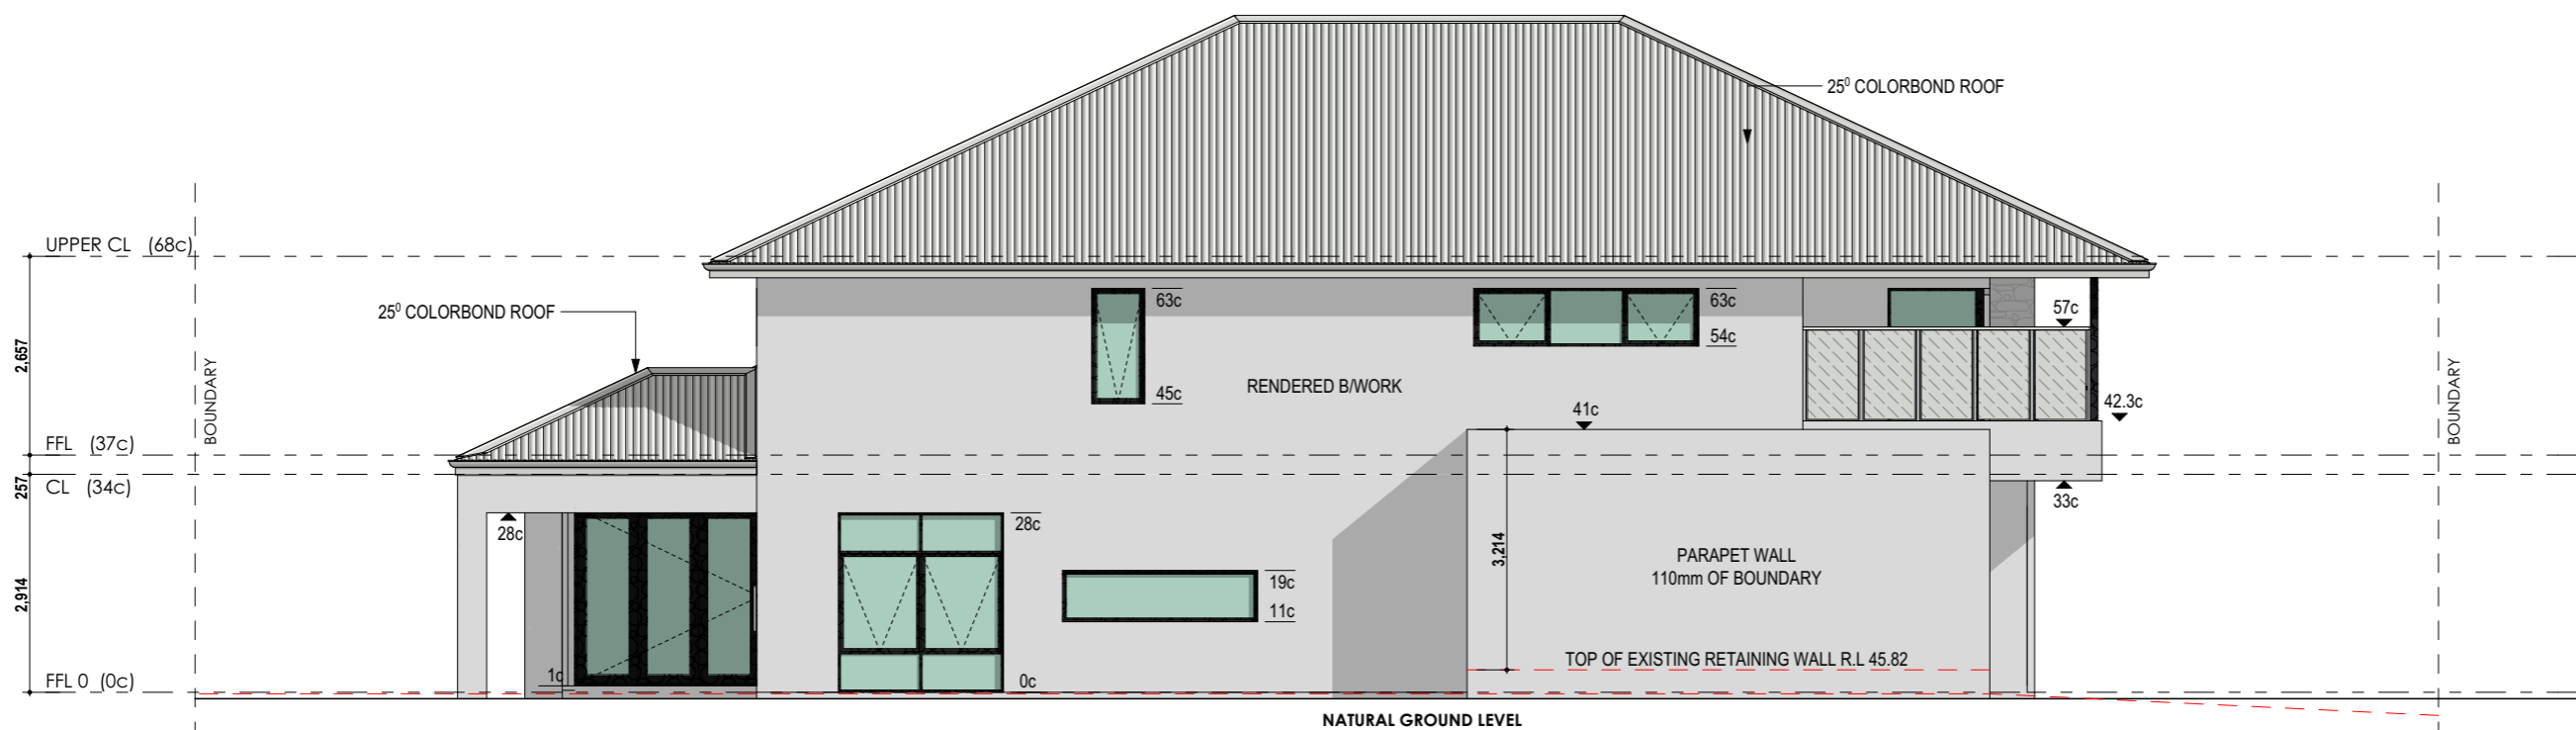

ELEVATION 2

SCALE 1:100

JMB
BUILDING DESIGNS

P.O Box 707, Inglewood, 6052
T: (08) 9271 8033
M: 0419 944 378
E: jason@jambd.com.au
W: www.jambd.com.au

| Rev | Date | Notes |
|-----|----------|------------------|
| 01 | 13.08.19 | Issued For DA 01 |
| | | |
| | | |
| | | |

COPYRIGHT
This plan shall remain the sole property of Jam Building Designs and must not be given, lent, resold or otherwise disposed without the permission in writing from Jam Building designs.

This is one of the drawings referred to in the building contract.

Client :
Date :

Client :
Date :


Builder :
Date :

| | | |
|--|--------------------------|-------------------------|
| Client Name: Vasta | Job number: 19-0625 | Scale: 1:100 |
| Site Address: Lot 76 (#74) Huntington Parkway, Landsdale | Drawn By: E. Funtseva | Date Drawn: 13.08.19 |
| | Revision No: 01 | Sheet No: 05 OF 06 |
| Drawing Name: ELEVATIONS 1 | | |



ELEVATION 3

SCALE 1:100

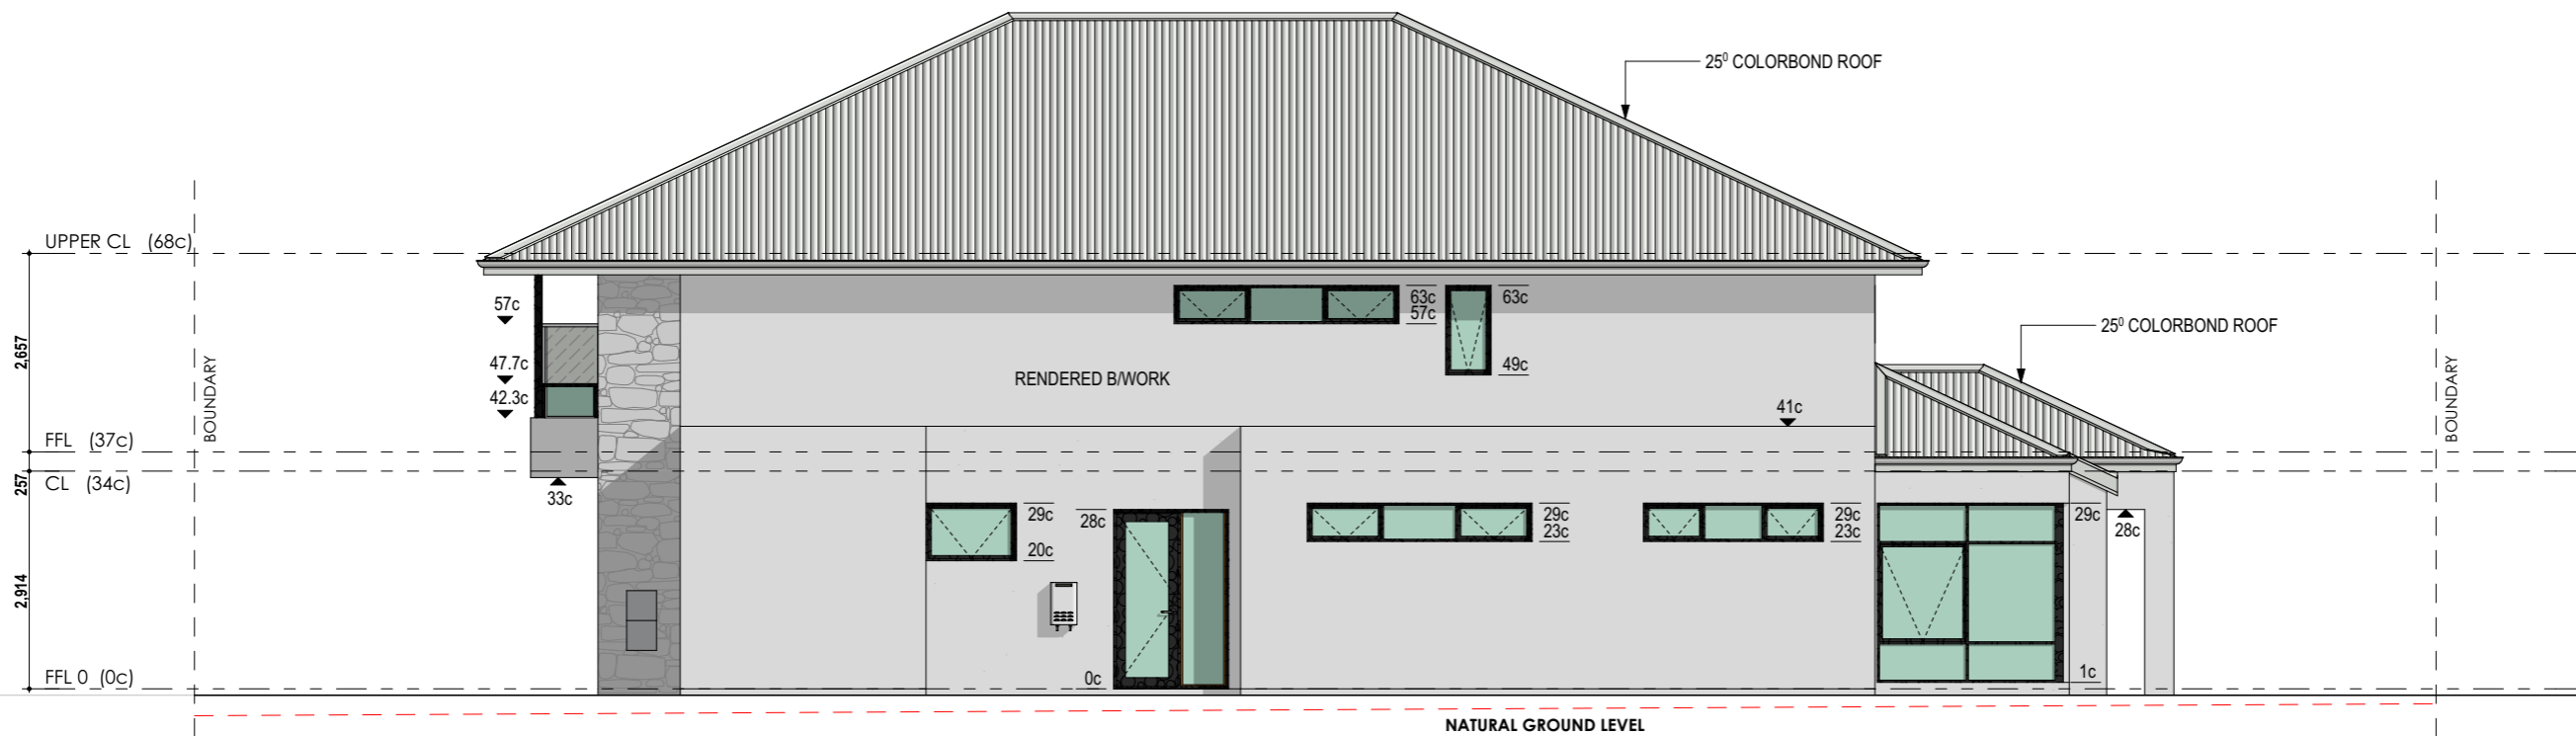

ELEVATION 4

SCALE 1:100



P.O Box 707, Inglewood, 6052
 T: (08) 9271 8033
 M: 0419 944 378
 E: jason@jambd.com.au
 W: www.jambd.com.au

| Rev | Date | Notes |
|-----|----------|------------------|
| 01 | 13.08.19 | Issued For DA 01 |
| | | |
| | | |

COPYRIGHT
 This plan shall remain the sole property of Jam Building Designs and must not be given, lent, resold or otherwise disposed without the permission in writing from Jam Building designs.



This is one of the drawings referred to in the building contract.

Client :
 Date :
 Client :
 Date :
 Builder :
 Date :

Client Name:
Vasta
 Site Address:
**Lot 76 (#74)
 Huntington Parkway,
 Landsdale**

| | |
|-------------------------------|-------------------------|
| Job number: 19-0625 | Scale: 1:100 |
| Drawn By: E. Funtseva | Date Drawn: 13.08.19 |
| Revision No: 01 | Sheet No: 06 OF 06 |
| Drawing Name: ELEVATIONS 2 | |

BOUNDARY

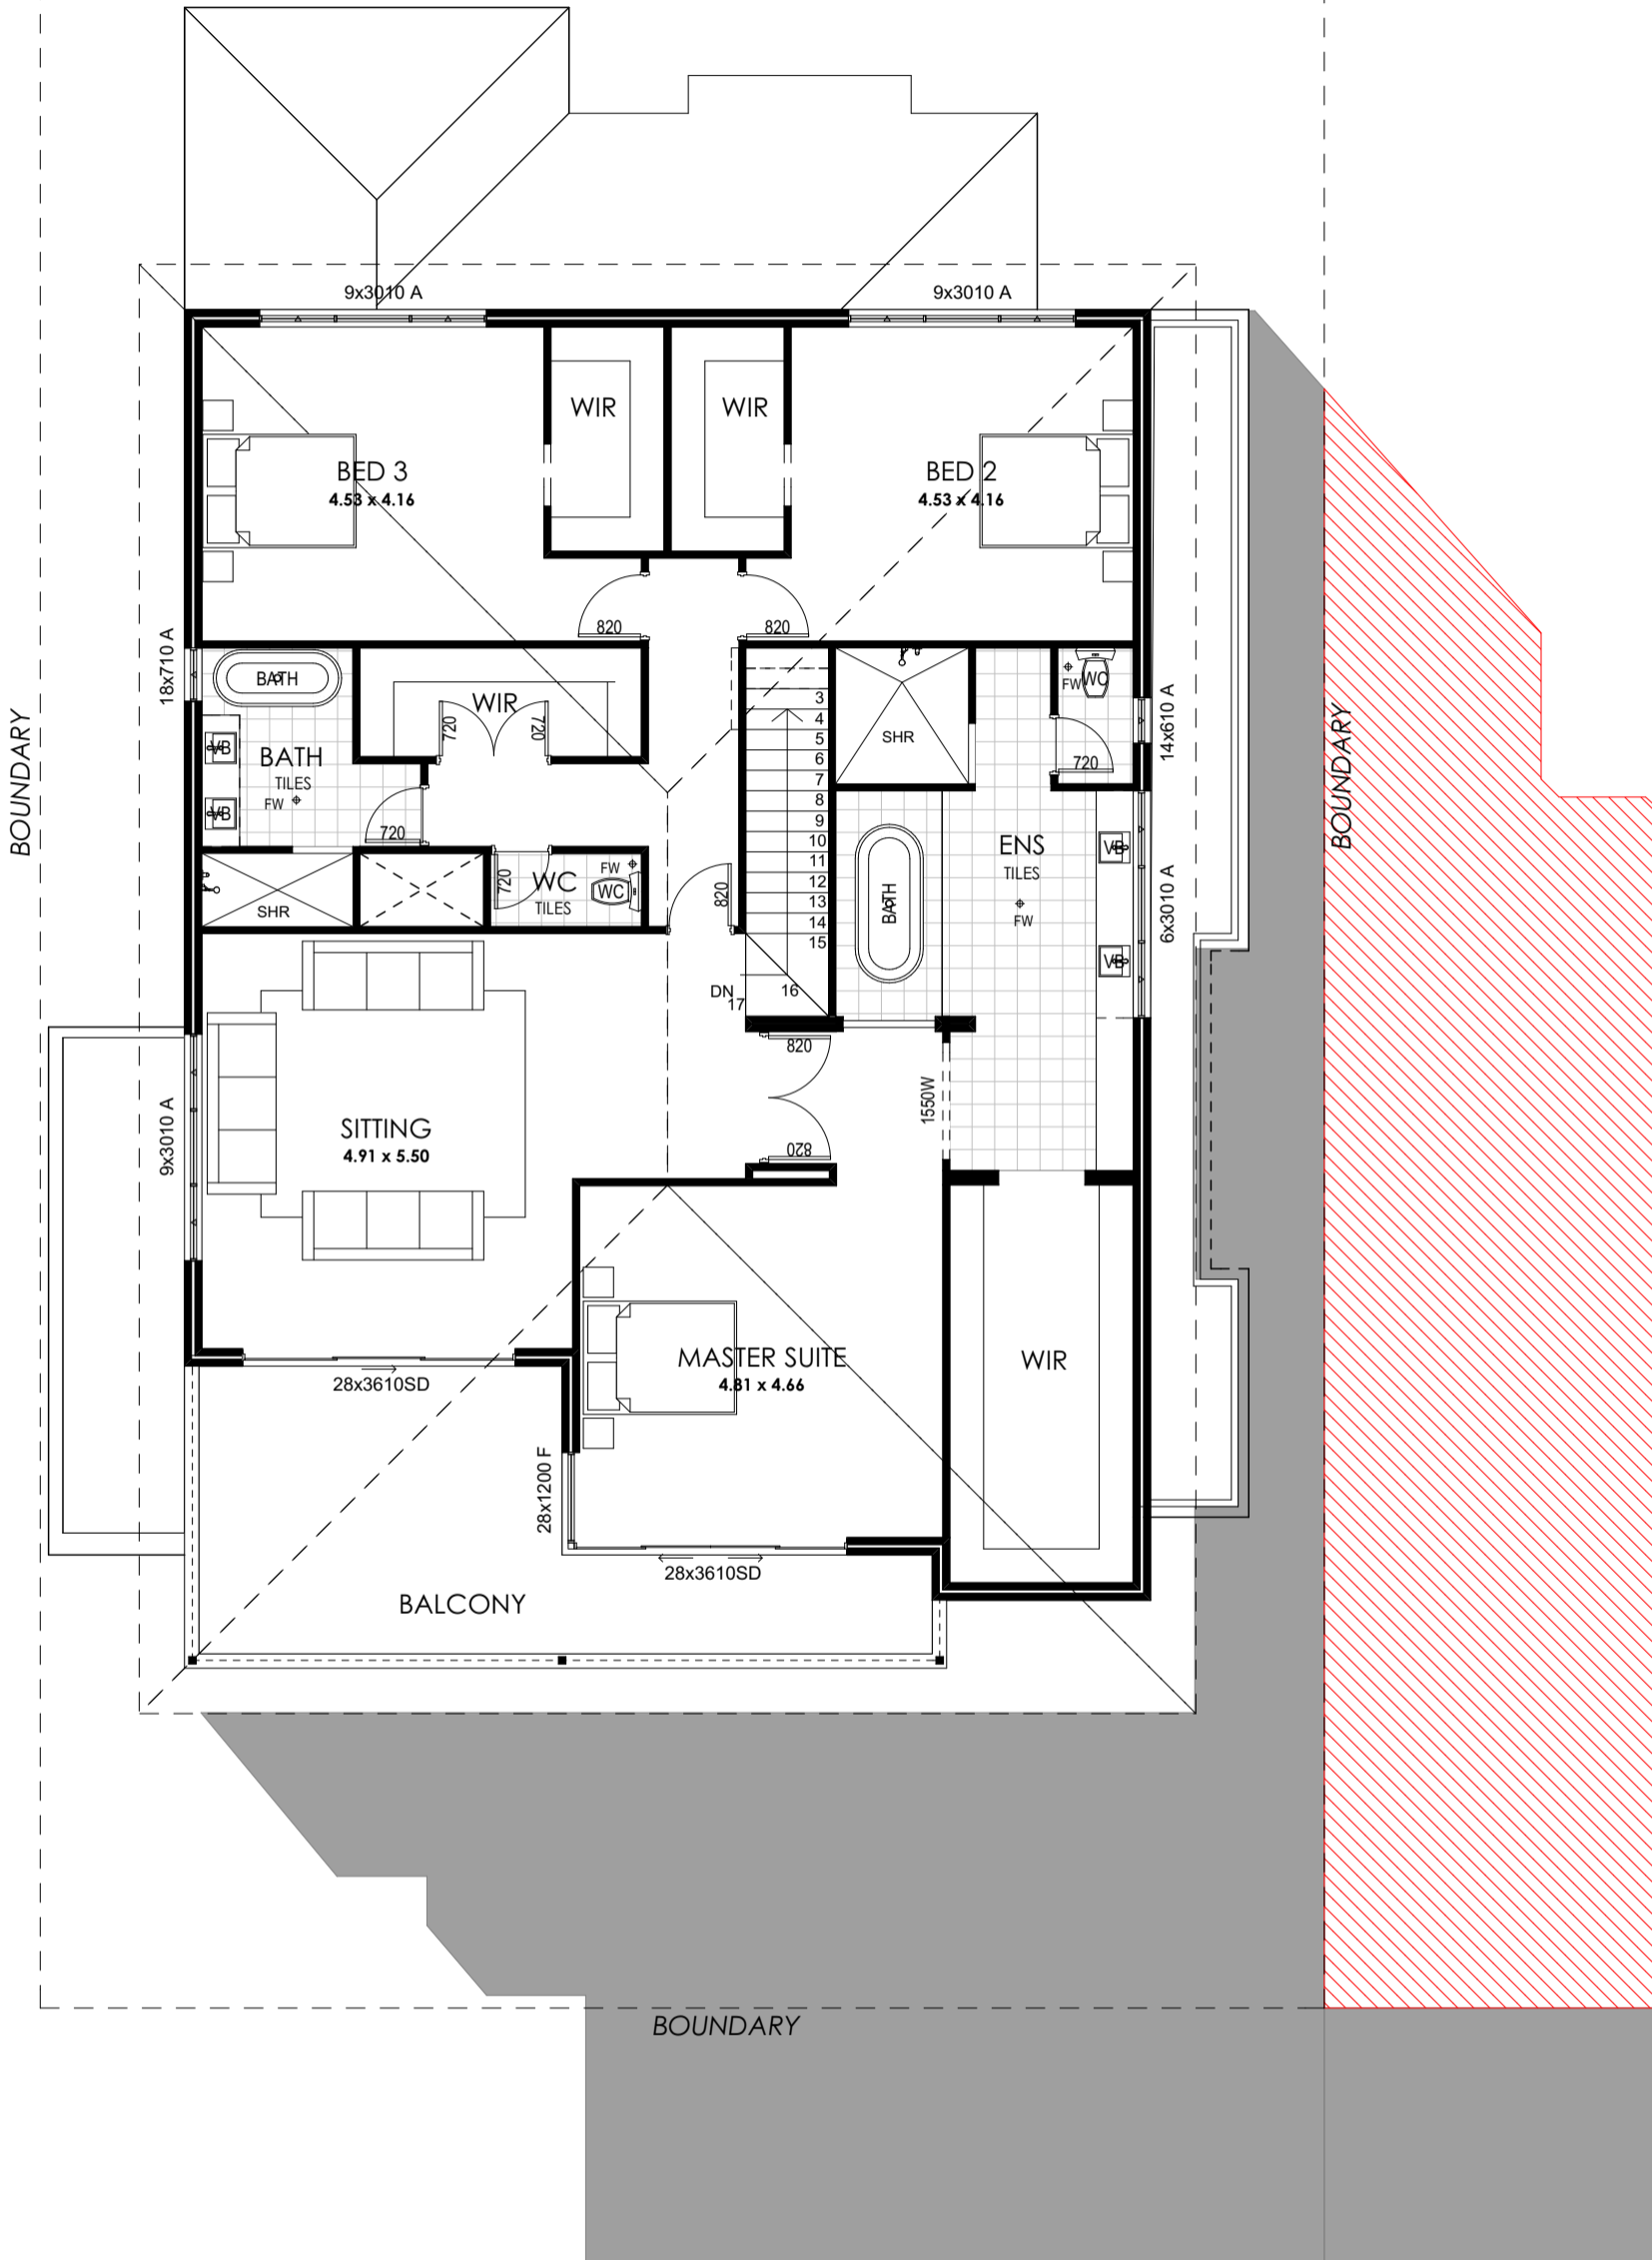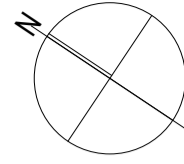

SHADOW DIAGRAM
SCALE 1:100

OVERSHADOWING DIAGRAM:

AREA OF NEIGHBOUR PROPERTY - 510m²
 AREA OF Owershadowing - 82.93 m² (16.26%)
 (94.35m² x100%)/510m² = 16.5626%



P.O Box 707, Inglewood, 6052
 T: (08) 9271 8033
 M: 0419 944 378
 E: jason@jambd.com.au
 W: www.jambd.com.au

| Rev | Date | Notes |
|-----|----------|------------------|
| 01 | 13.08.19 | Issued For DA 01 |
| | | |
| | | |

COPYRIGHT
 This plan shall remain the sole property of Jam Building Designs and must not be given, lent, resold or otherwise disposed without the permission in writing from Jam Building designs.

This is one of the drawings referred to in the building contract.

Client :
 Date :
 Client :
 Date :
 Builder :
 Date :

Client Name:
Vasta

Site Address:
**Lot 76 (#74)
 Huntington Parkway,
 Landsdale**

Job number: 19-0625 Scale: 1:100

Drawn By: E. Funtseva Date Drawn: 13.08.19

Revision No: 01 Sheet No: 07 OF 06

Drawing Name:
SHADOW DIAGRAM