




- PROPOSED BUILDING / SHADE STRUCTURE
- NEW / MODIFIED PAVING
- LANDSCAPING
- MODIFIED PARKING

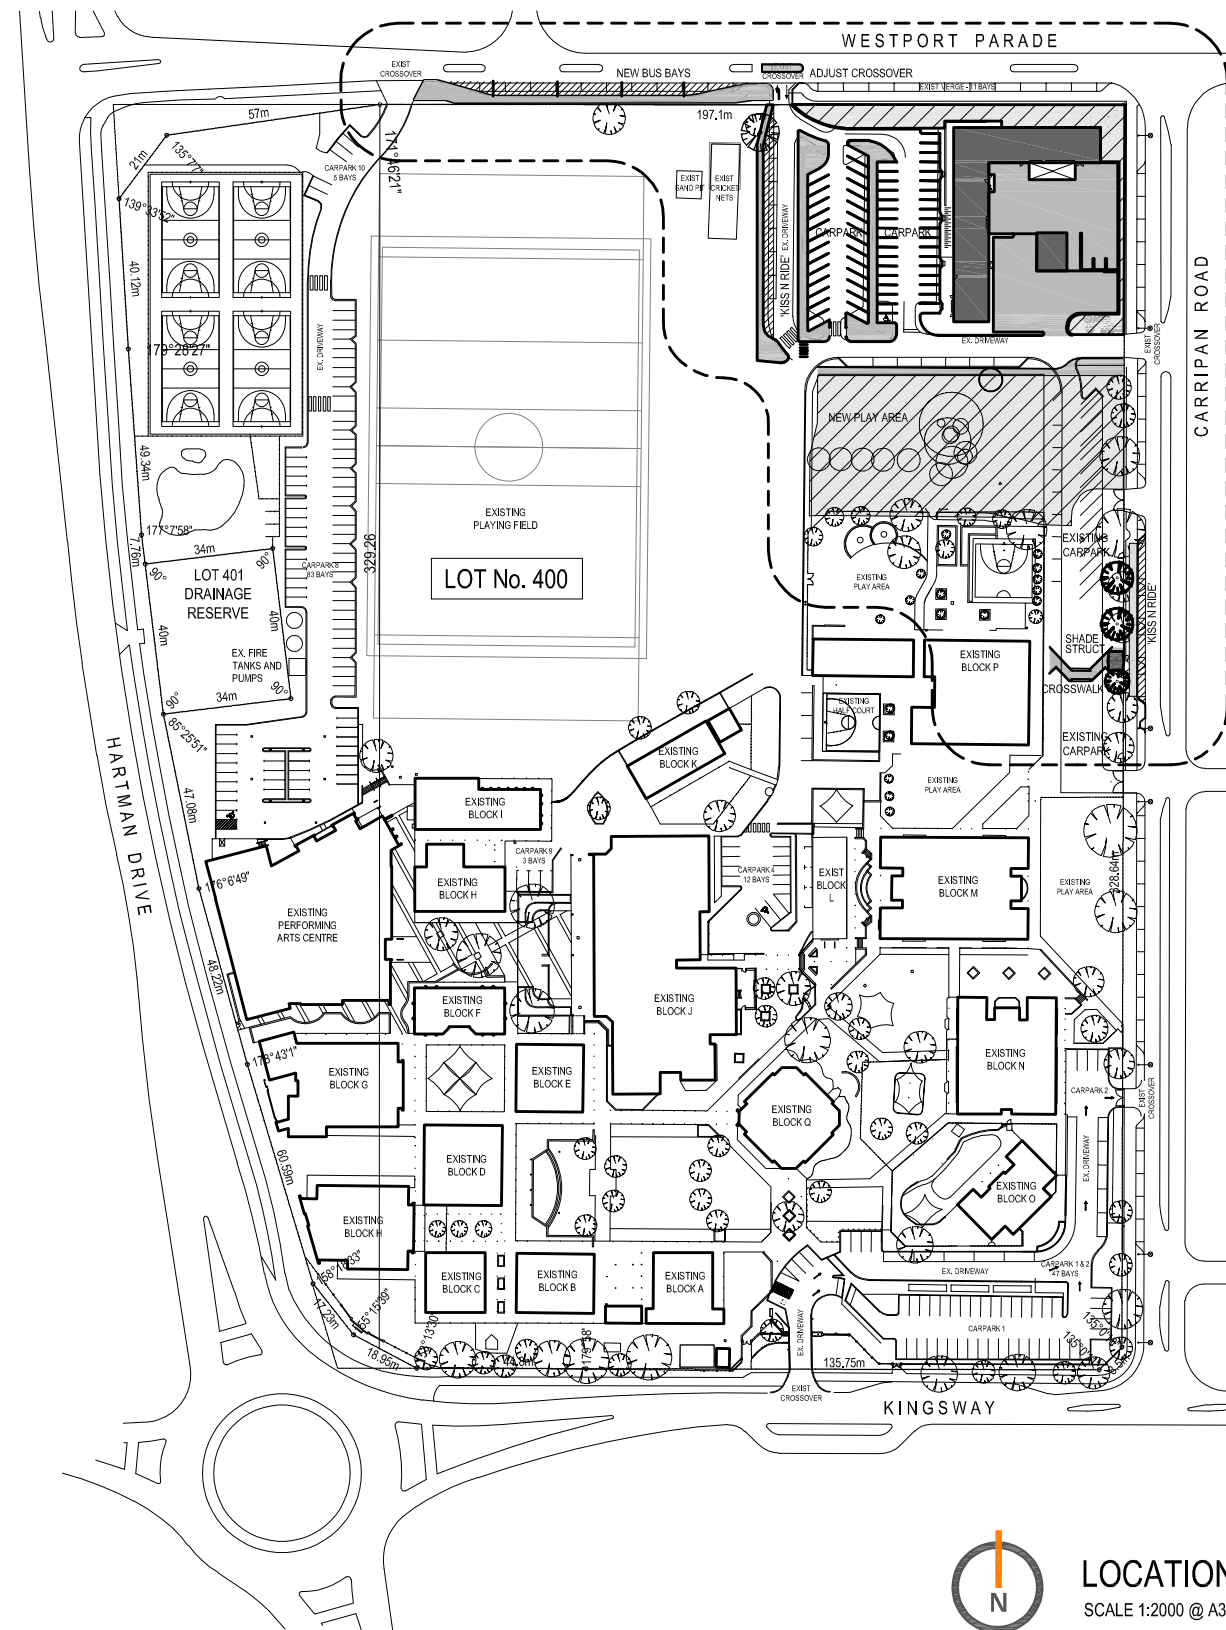


LOCATION / SITE PLAN
SCALE 1:2000 @ A3

SEPT 2019	CoW	DA APPLICATION - NOT FOR CONSTRUCTION	
DATE	ISSUE	REVISION	ISSUE

building ideas
340 Hay Street Subiaco Western Australia 6008
T +61 8 9381 4844 E elwarch@elwarch.com.au
W www.elwarch.com.au ABN 88 1250 054 672

PROJECT: KINGSWAY CHRISTIAN COLLEGE STAGE 1 157 KINGSWAY DARCH			
DRAWING: LOCATION / SITE PLAN			
DRAWN: MO	DESIGNED: PI	CHECKED:	DRAWING NO: A.003
JOB DATE: SEPT 2019	SCALE: 1:2000@A3	JOB No: 1813	
FILE PATH: 1813-Drws-CD-DD			

MODIFY CROSSOVER
AND ISLAND REFER
CIVIL DRAWINGS

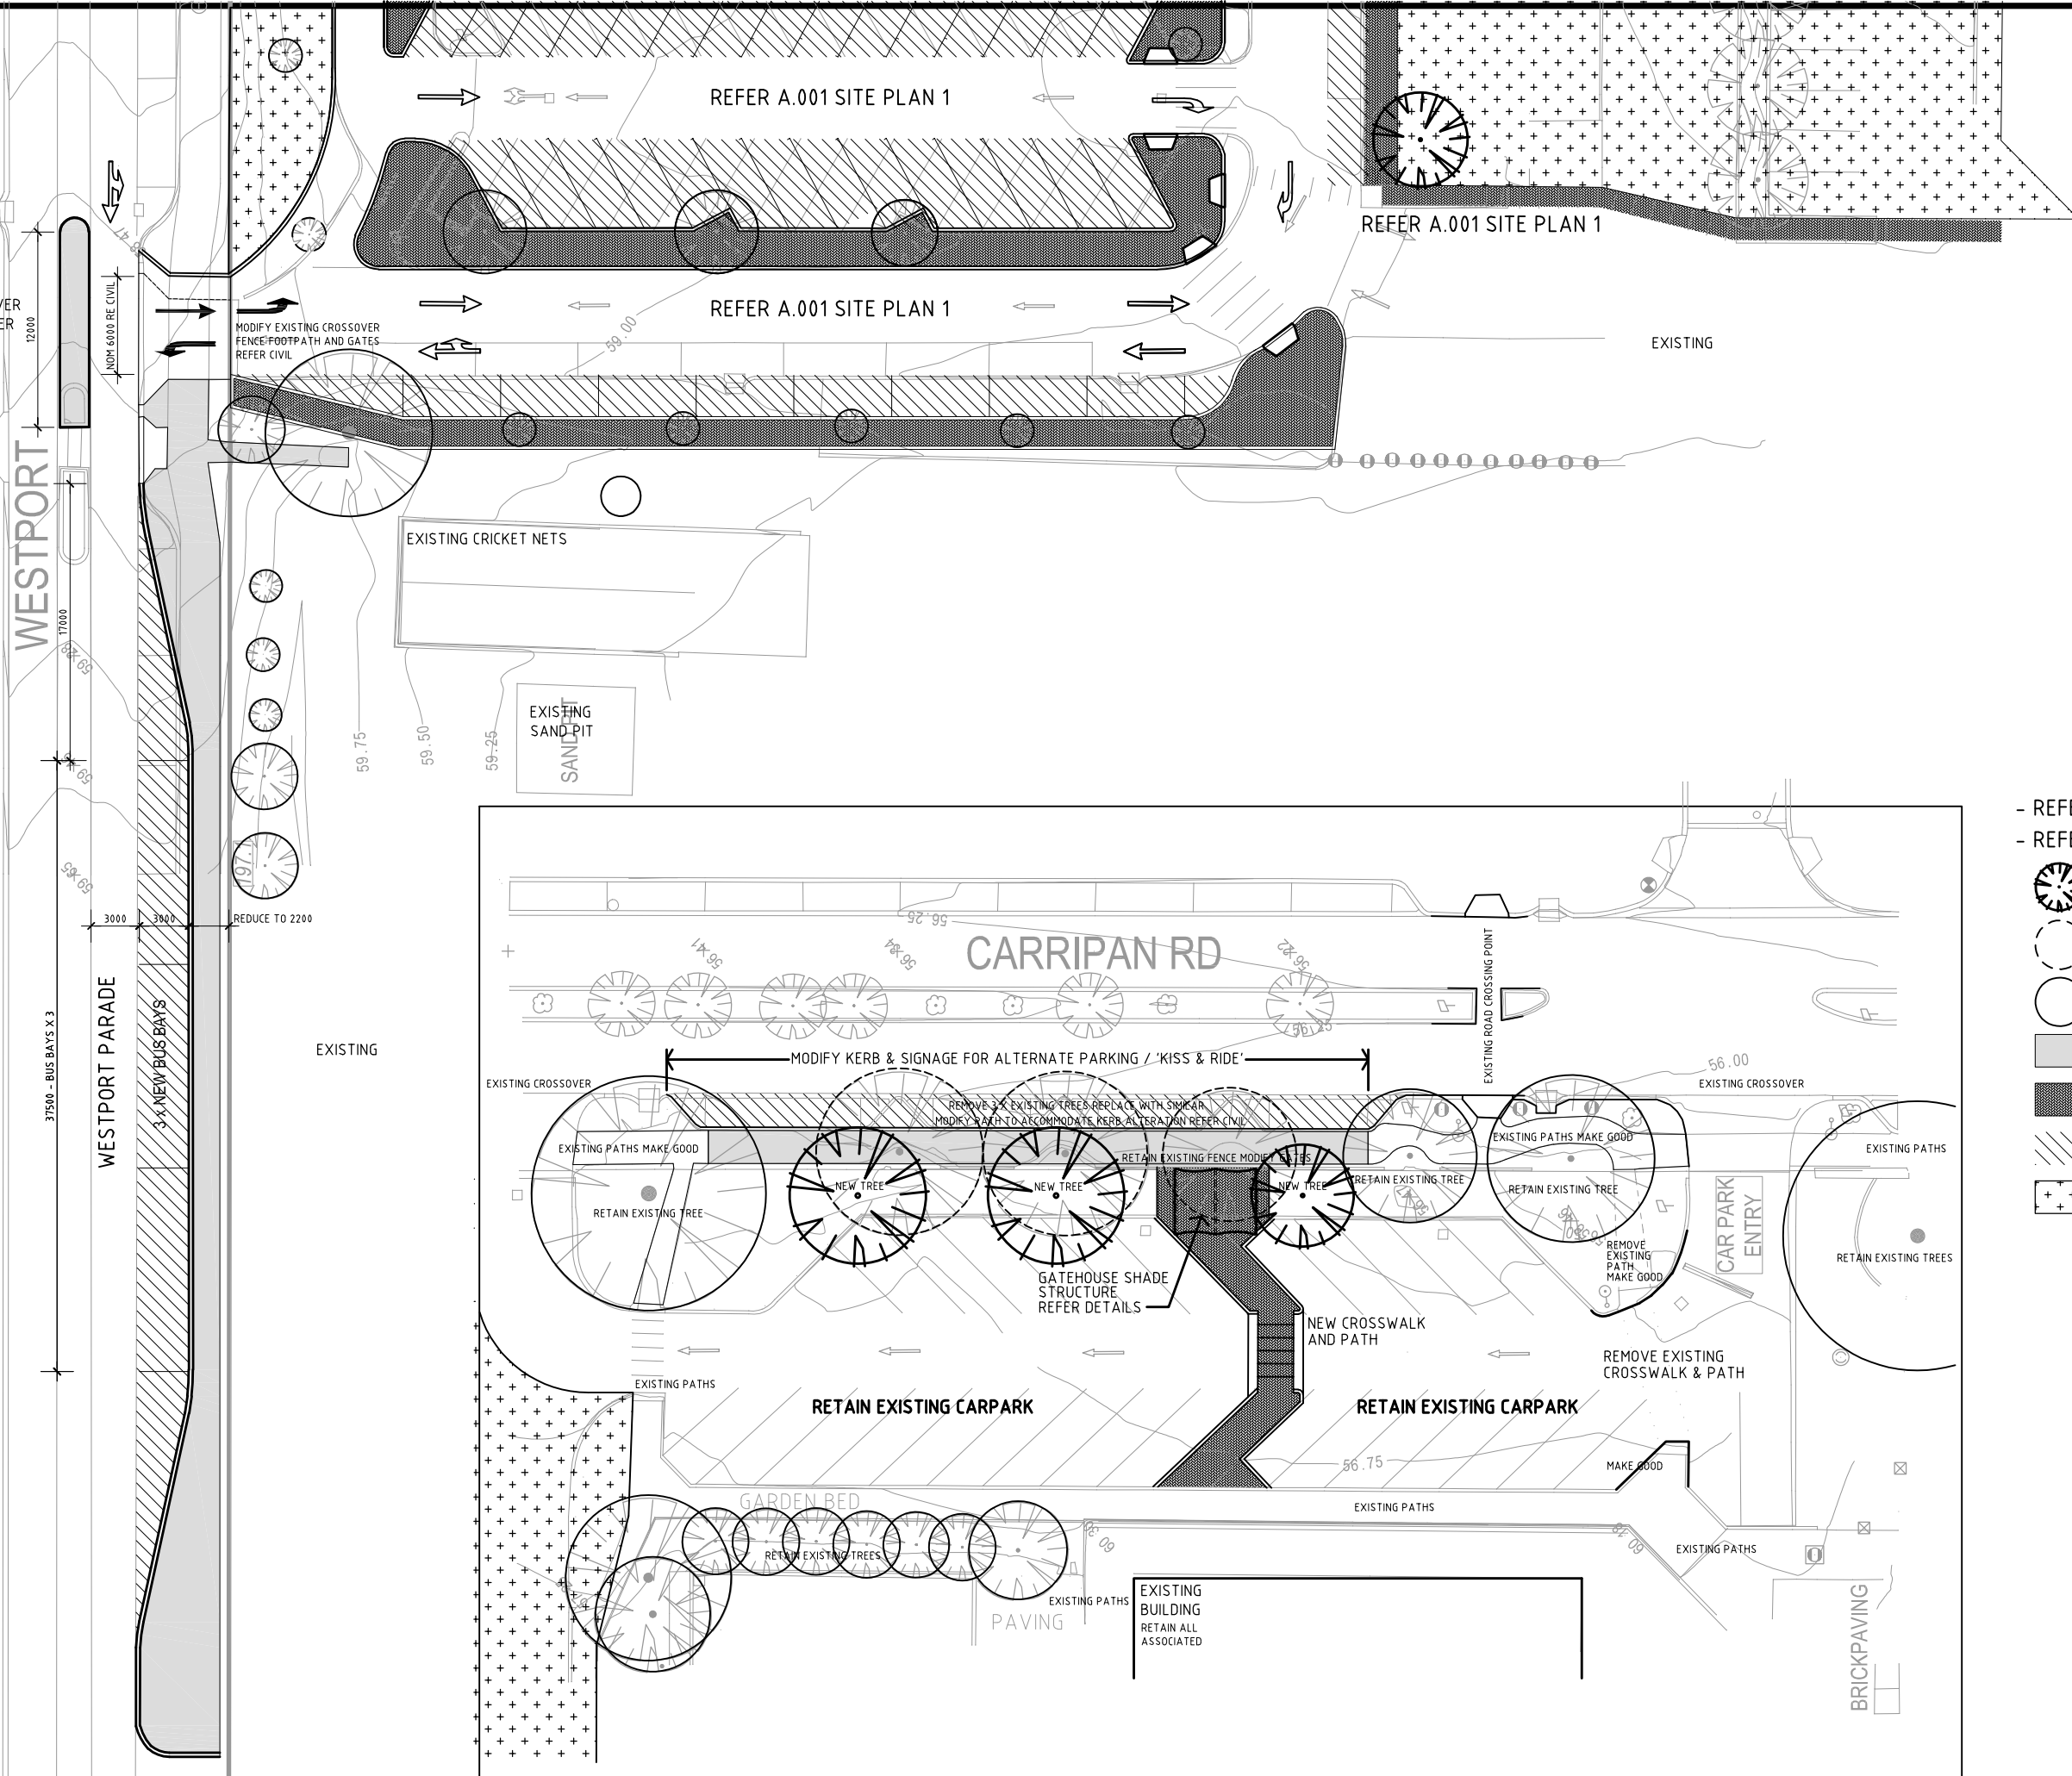

- REFER TO DRAWING A.001 SITE PLAN
- REFER TO CIVIL & LANDSCAPE DRWS

- PROPOSED NEW TREE
- TREE TO BE REMOVED
- EXISTING TREE
- MODIFY MAKE GOOD PAVING TO MATCH EXISTING
- NEW BRICK PAVING
- MODIFIED PARKING
- LANDSCAPING / TURF

PRELIMINARY
NOT FOR CONSTRUCTION

DATE	ISSUE	REVISION	ISSUE
17/09/19	COUNCIL CONSULT	ADJUST WESTPORT PDE CROSSOVER AS PER COUNCIL	
13/09/19		WESTPORT PDE CROSSOVER ADJUSTED	
11/09/19		CARRIPAN CARPARK AMENDED	
			3

building ideas

340 Hay Street Subiaco Western Australia 6008
T +61 8 9381 4844 E eiwarch@eiwarch.com.au
W www.eiwarch.com.au ABN 88 1250 054 672



PROJECT:
KINGSWAY CHNRISTIAN COLLEGE
STAGE 1 - MAINTENANCE UNIFORM FACILITY
157 KINGSWAY DARCH


DRAWING:
PART SITE PLAN 2

DRAWN: MO	DESIGNED: PI	CHECKED:	DRAWING NO: A.002
JOB DATE: JULY 2019	SCALE: 1:200@A1	JOB No: 1813	
FILE PATH: 1813-Drws-Con Docs			

THIS IS A CADD DRAWING DO NOT AMEND MANUALLY © eiw architects

PART SITE PLAN -
BUS BAYS WESTPORT PDE

PART SITE PLAN -
CARPARK CARRIPAN ROAD

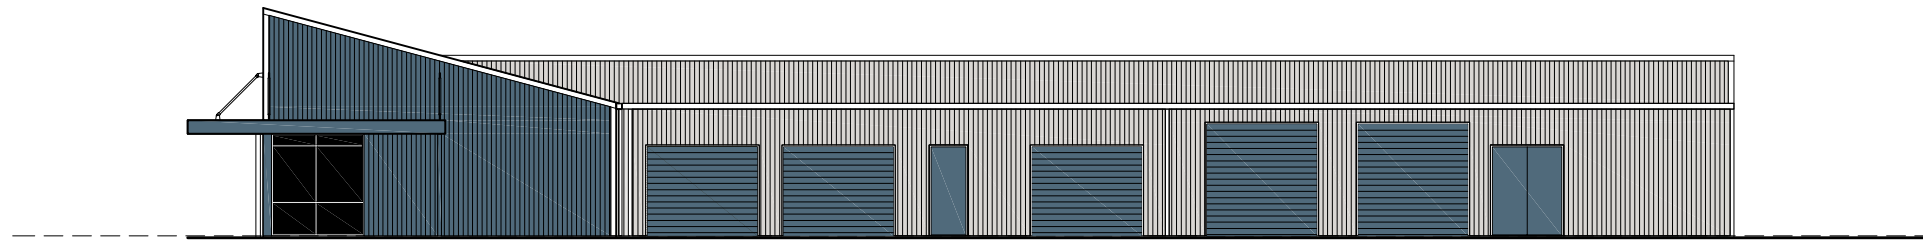

SOUTH ELEVATION
1:100@A1


E1
-

COLORBOND 'DEEP OCEAN'

COLORBOND 'DUNE'


ROLLER SHUTTER DOOR

'CUSTOM ORB' CLADDING

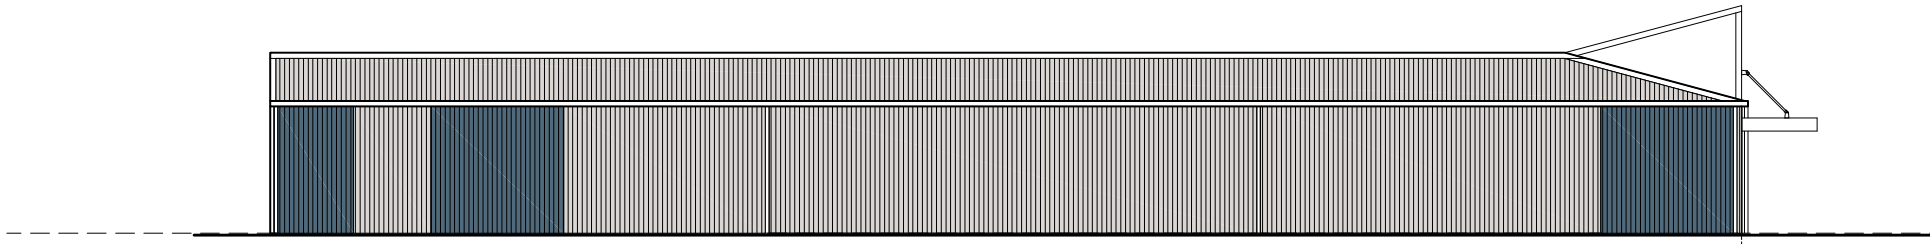


NORTH ELEVATION
1:100@A1

E3
-

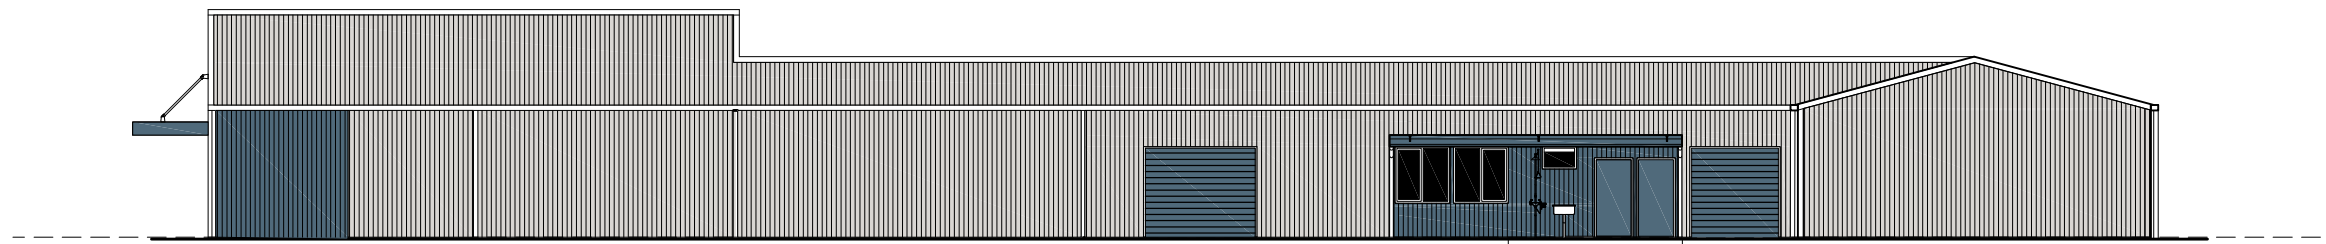

EAST ELEVATION
1:100@A1

E2
-

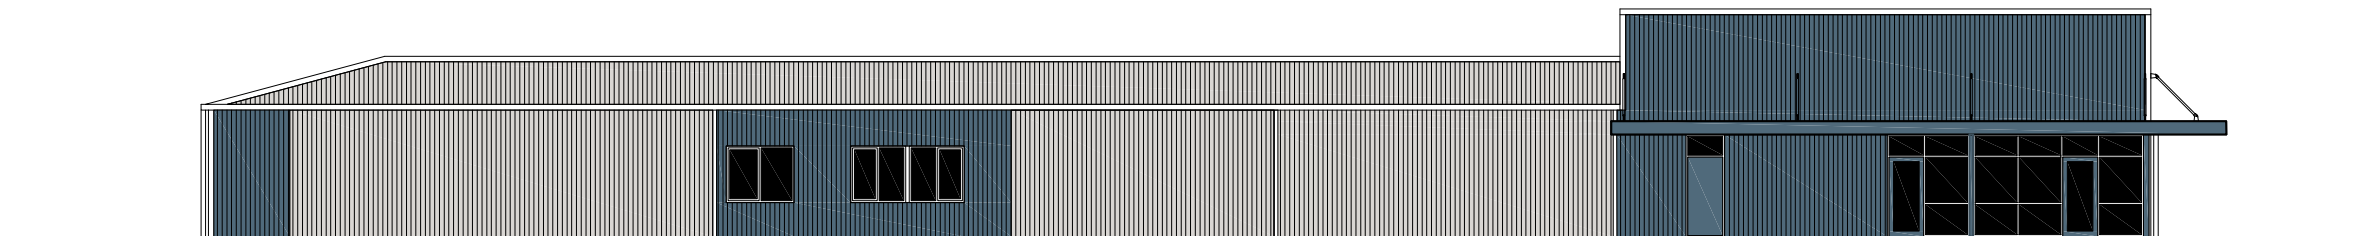

WEST ELEVATION
1:100@A1

E4
-

MAINTENANCE & UNIFORM SHOP - ELEVATIONS

SCALE. : 1:100@A1 0 1 2 10m

KINGSWAY CHRISTIAN COLLEGE - STAGE 1

157 KINGSWAY, DARCH

JOB NO. : 1813

DATE : AUG 2019

DWG NO. : SK.01

REV : 30.08.2019

340 Hay Street Subbico
Western Australia 6008
T +61 8 9381 4844
E info@eiwarchitects.com.au
W www.eiwarchitects.com.au
ABN 68 1290 054 672



building ideas