



PROPOSED SITE PLAN  
SCALE 1:400

THIS DRAWING IS COPYRIGHT AND MUST NOT BE REPRODUCED, COPIED OR USED WITHOUT THE EXPRESSED WRITTEN AUTHORITY OF HORLEY BUILDING DESIGN & DRAFTING.  
DO NOT SCALE FROM THIS DRAWING.  
THE CONTRACTOR AND HIS SUBCONTRACTORS ARE TO VERIFY ALL DIMENSIONS ON SITE BEFORE MAKING SHOP DRAWINGS OR COMMENCING MANUFACTURE.  
THIS IS A COMPUTER GENERATED DRAWING AND SHALL NOT BE ALTERED BY HAND.

NO.	DATE	REVISION	DRAWN	CHECK




HORLEY BUILDING DESIGN & DRAFTING  
2 MARLOW WAY THORNLIE WA 6108  
MOBILE: 0422 845 668  
E: anthonyhbd@hotmail.com

**DEVELOPMENT APPLICATION**

PROPOSED FUNCTION CENTRE EXTENSION  
LEAP FROGS  
25 DROVERS PLACE, WANNEROO  
for CUSTOMISED PROJECTS PTY LTD


A1 SHEET  
Date 23.07.19  
Design AJH  
Drawn AJH  
Checked 1:100  
Scale Job No. 0013  
Dwg - DA01  
Rev -



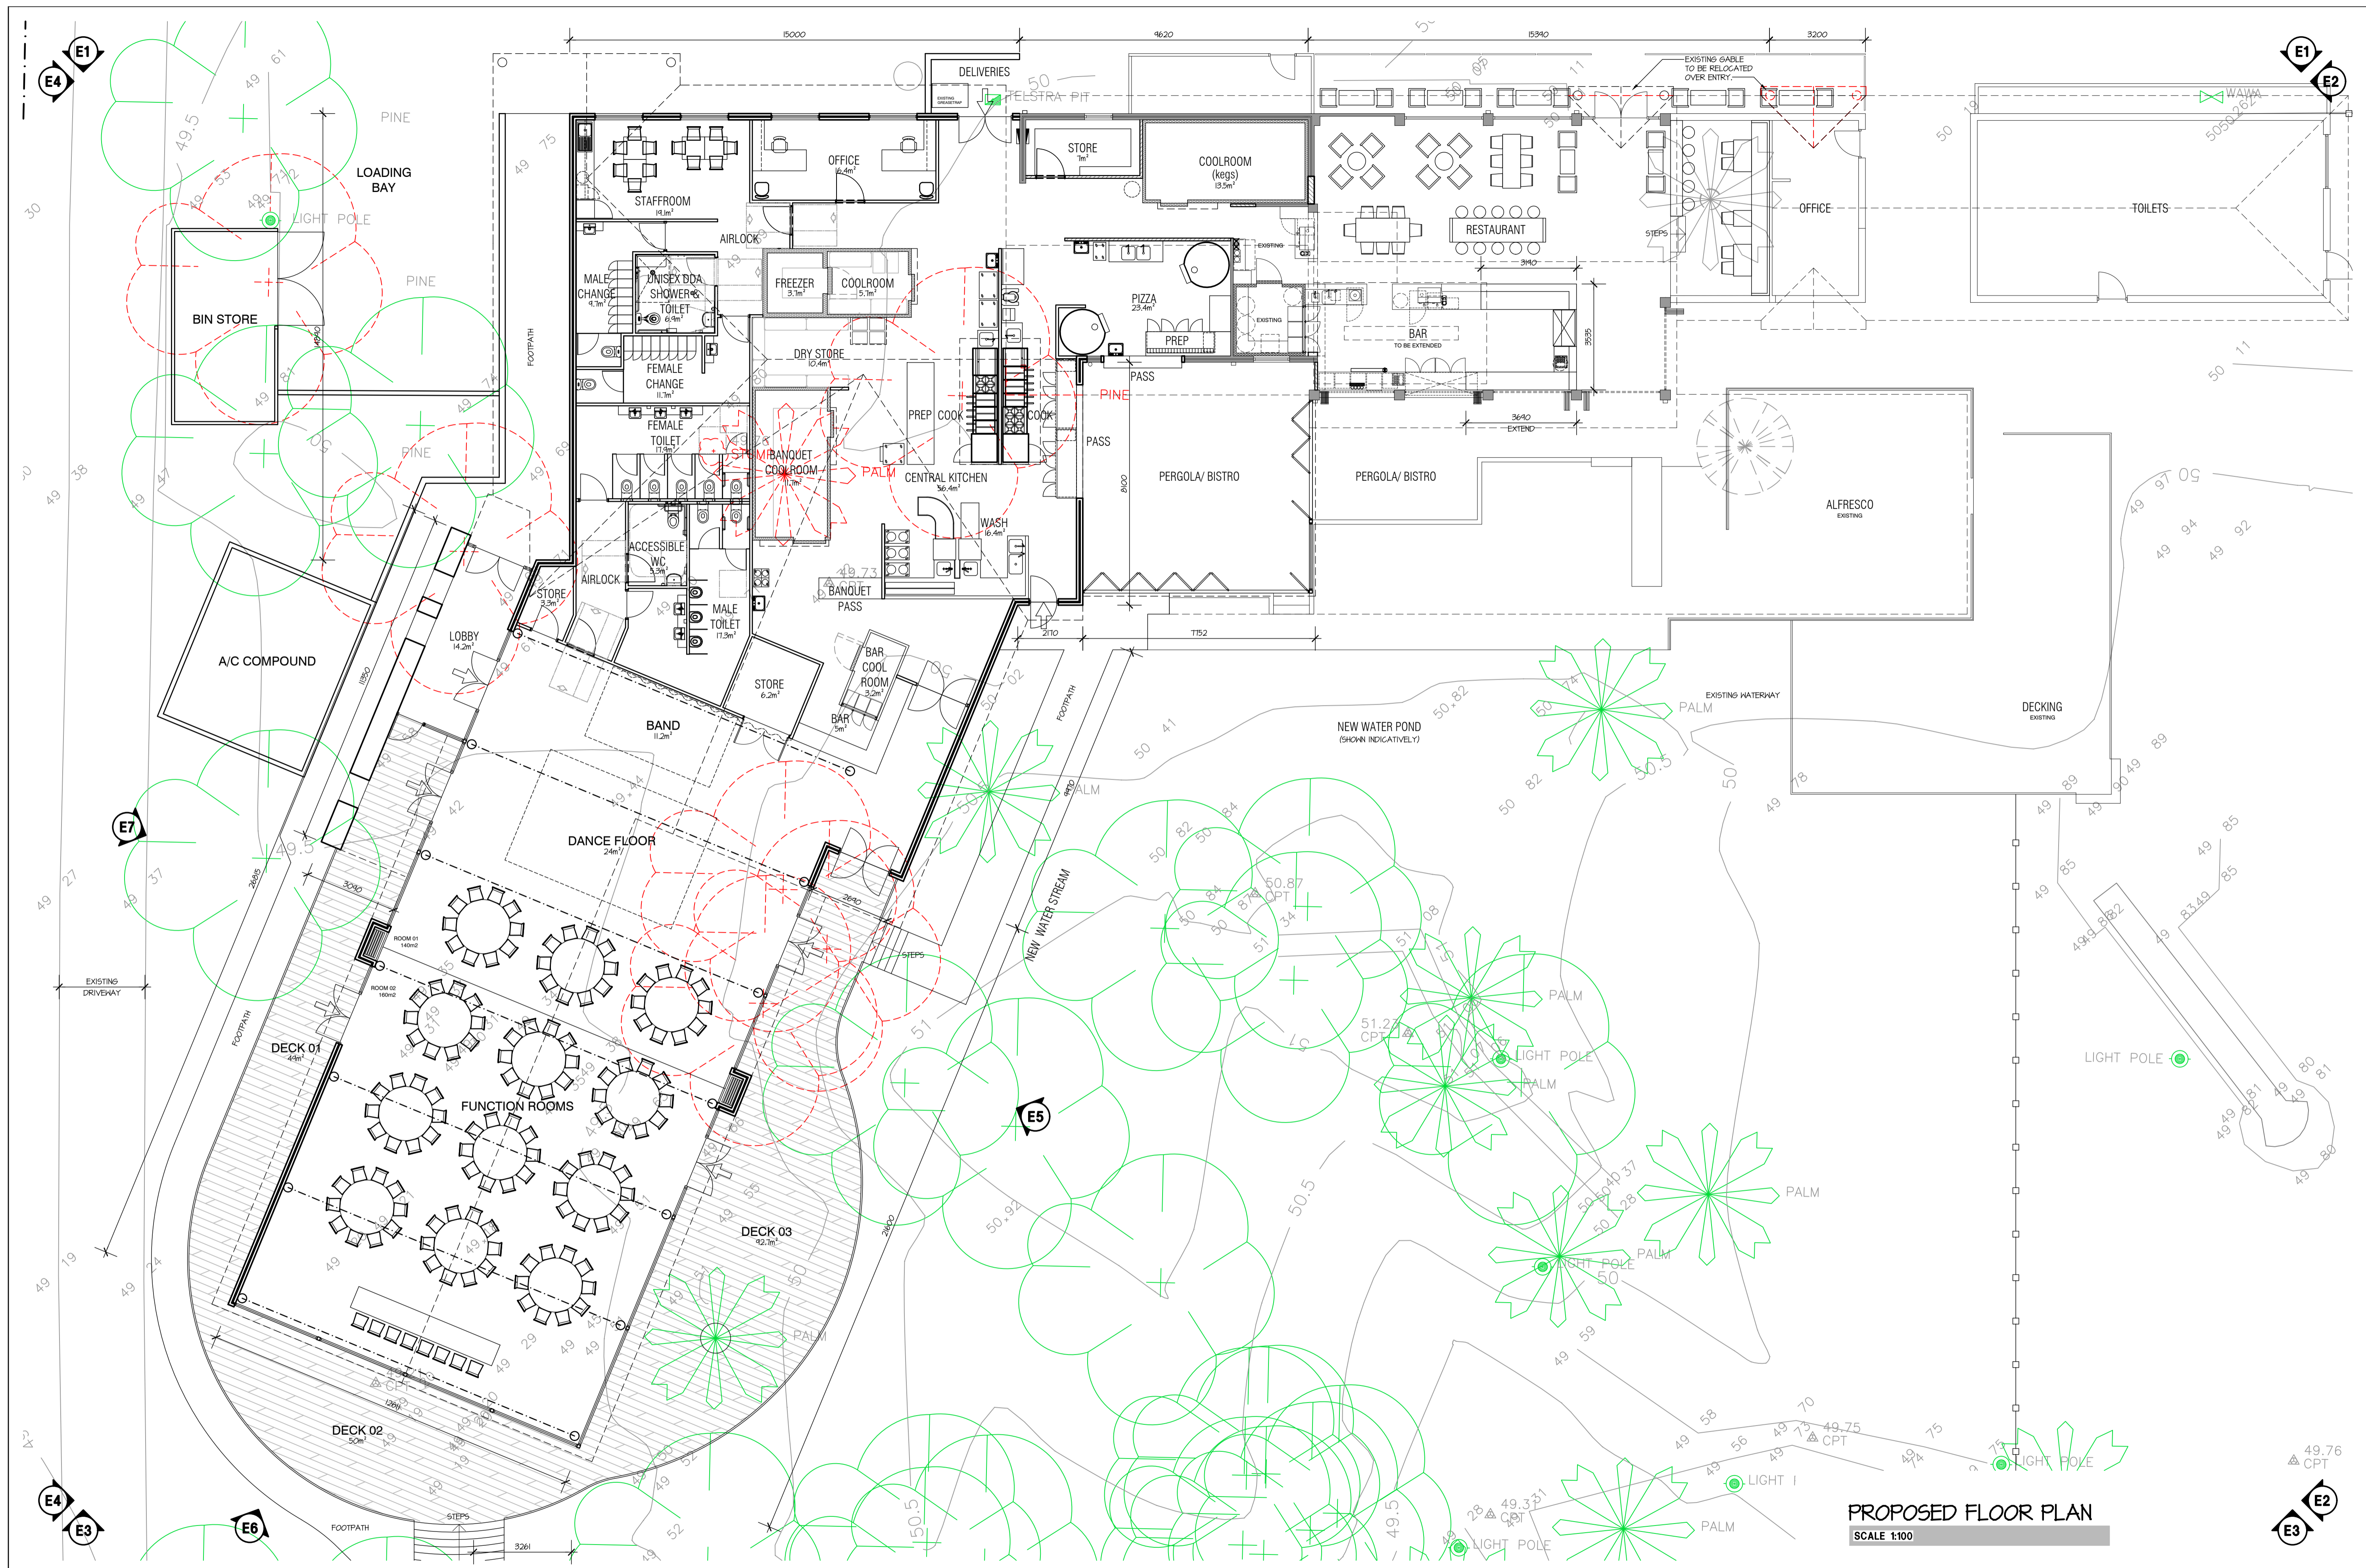

THIS DRAWING IS COPYRIGHT AND MUST NOT BE REPRODUCED, COPIED OR USED WITHOUT THE EXPRESSED WRITTEN AUTHORITY OF HORLEY BUILDING DESIGN & DRAFTING.  
DO NOT SCALE FROM THIS DRAWING.  
THE CONTRACTOR AND HIS SUBCONTRACTORS ARE TO VERIFY ALL DIMENSIONS ON SITE BEFORE MAKING SHOP DRAWINGS OR COMMENCING MANUFACTURE.  
THIS IS A COMPUTER GENERATED DRAWING AND SHALL NOT BE ALTERED BY HAND.

NO:	DATE:	REVISION:	DRAWN:	CHECK:
A	01.09.19	AMENDED TO CLIENT COMMENTS	AJH	AJH

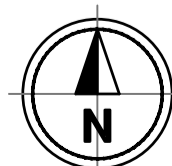


**HORLEY BUILDING DESIGN & DRAFTING**  
2 MARLOW WAY THORNIE WA 6108  
MOBILE: 0422 845 668  
E: anthonyhbd@hotmail.com

**DEVELOPMENT APPLICATION**

**PROPOSED FUNCTION CENTRE EXTENSION**  
**LEAP FROGS**  
25 DROVERS PLACE, WANNEROO  
for CUSTOMISED PROJECTS PTY LTD


**A1 SHEET**  
Date: 23.07.19  
Design: AJH  
Drawn: AJH  
Checked: AJH  
Scale: 1:100  
Job No: 0013  
Dwg: **DA02**  
Rev: **A**



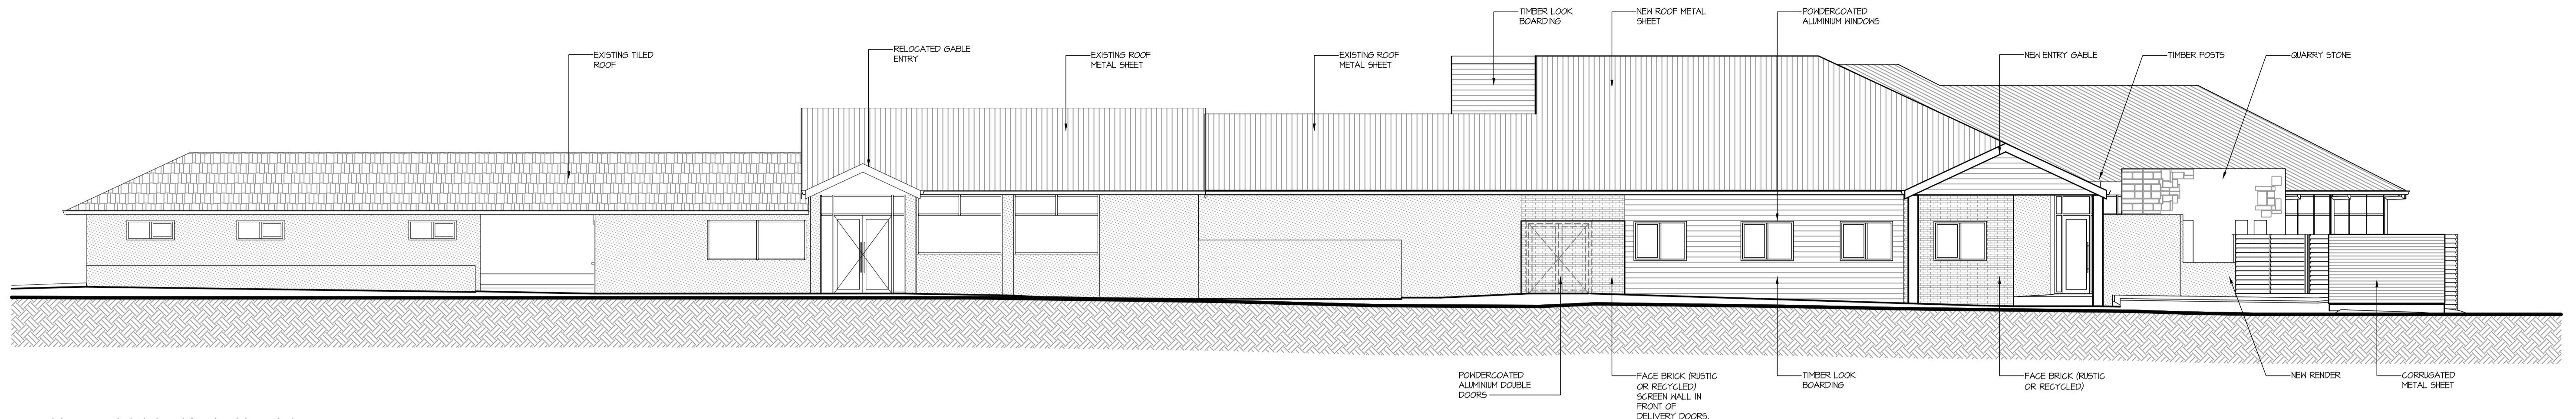


**NORTH ELEVATION - E1**

SCALE 1:100

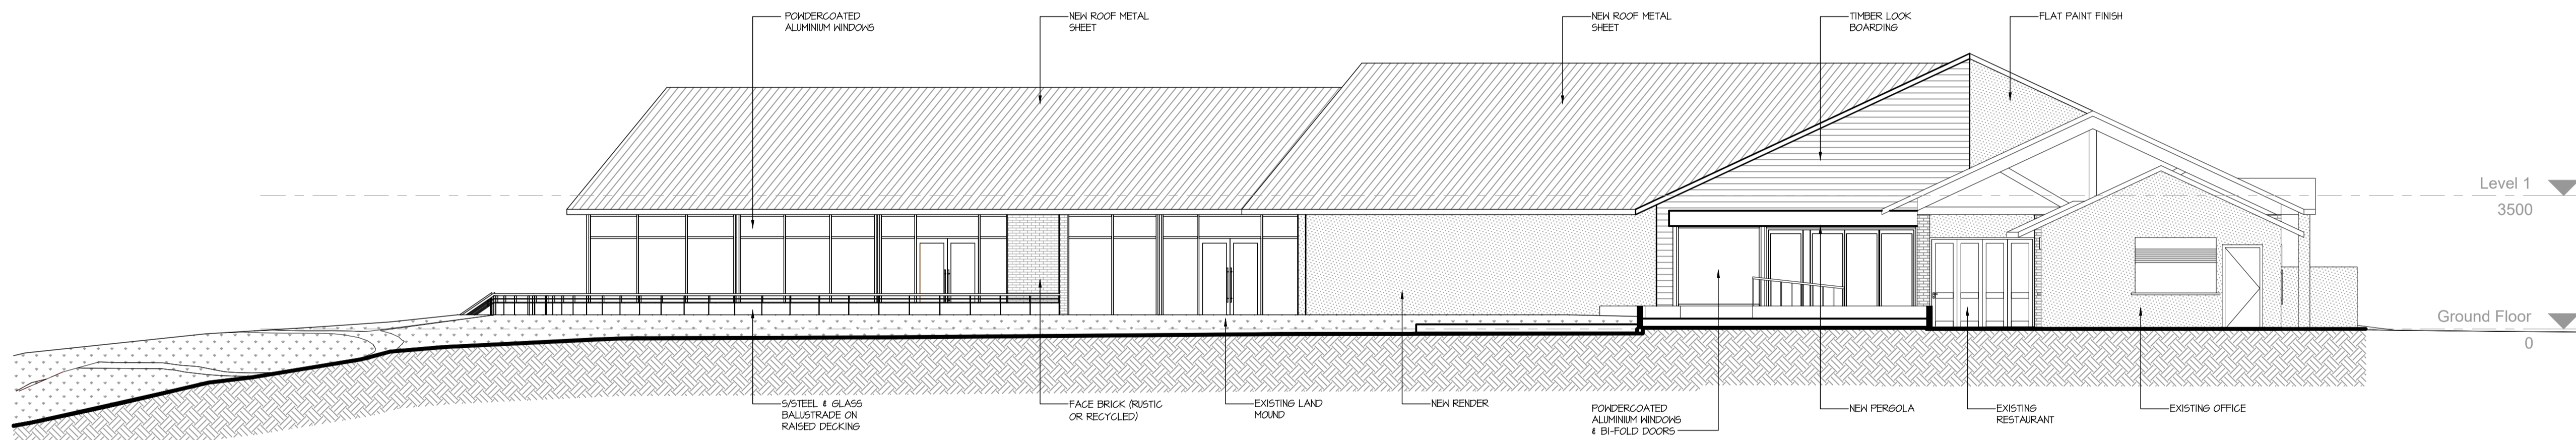

**EAST ELEVATION - E2**

SCALE 1:100

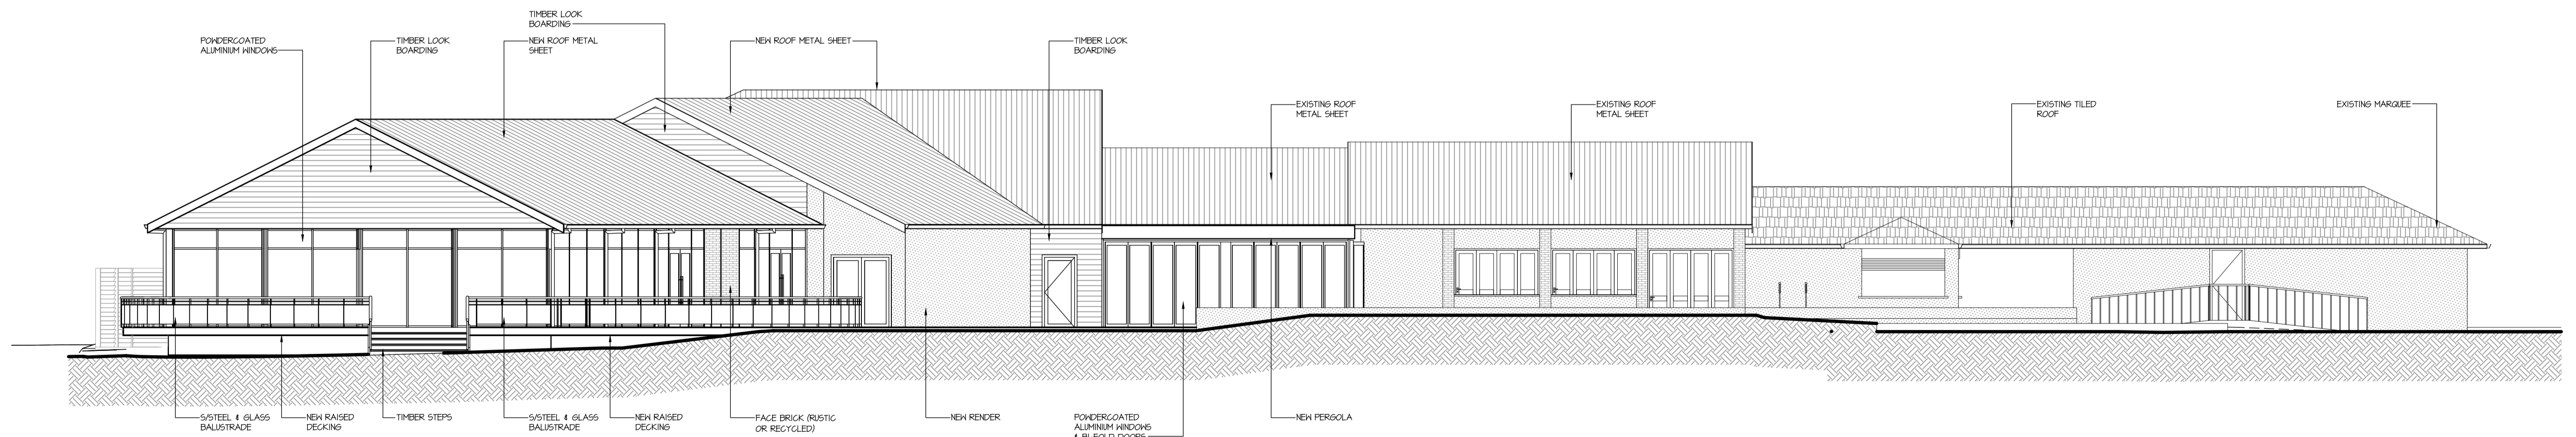

**SOUTH ELEVATION - E3**

SCALE 1:100

**PROPOSED ELEVATIONS**

SCALE 1:100

THIS DRAWING IS COPYRIGHT AND MUST NOT BE REPRODUCED, COPIED OR USED WITHOUT THE EXPRESSED WRITTEN AUTHORITY OF HORLEY BUILDING DESIGN & DRAFTING.  
DO NOT SCALE FROM THIS DRAWING.  
THE CONTRACTOR AND HIS SUBCONTRACTORS ARE TO VERIFY ALL DIMENSIONS ON SITE BEFORE MAKING SHOP DRAWINGS OR COMMENCING MANUFACTURE.  
THIS IS A COMPUTER GENERATED DRAWING AND SHALL NOT BE ALTERED BY HAND.

NO.	DATE	REVISION	DRAWN	CHECK
A	28.08.19	AMENDED TO CLIENT COMMENTS	AJH	AJH
-	-	-	-	-
-	-	-	-	-
-	-	-	-	-
-	-	-	-	-




**HORLEY BUILDING DESIGN & DRAFTING**  
2 MARLOW WAY THORNIE WA 6108  
MOBILE: 0422 845 668  
E: anthonyhbd@hotmail.com

**DEVELOPMENT APPLICATION**

**PROPOSED FUNCTION CENTRE EXTENSION**  
**LEAP FROGS**  
25 DROVERS PLACE, WANNEROO  
for CUSTOMISED PROJECTS PTY LTD


**A1 SHEET**  
Date: 24.07.19  
Design: AJH  
Drawn: AJH  
Checked: AJH  
Scale: 1:100  
Job No: 0013  
Dwg: **DA03**  
Rev: **A**



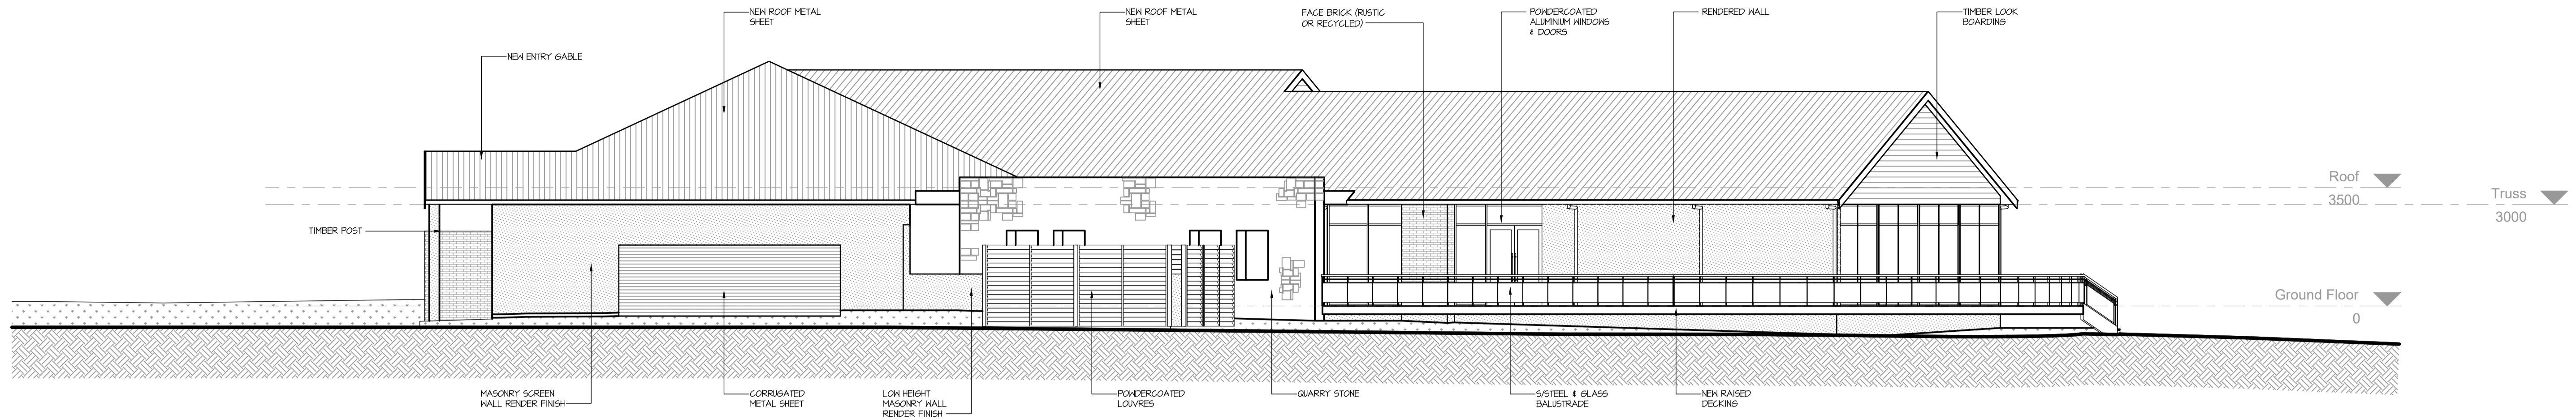


WEST ELEVATION - E4

SCALE 1:100

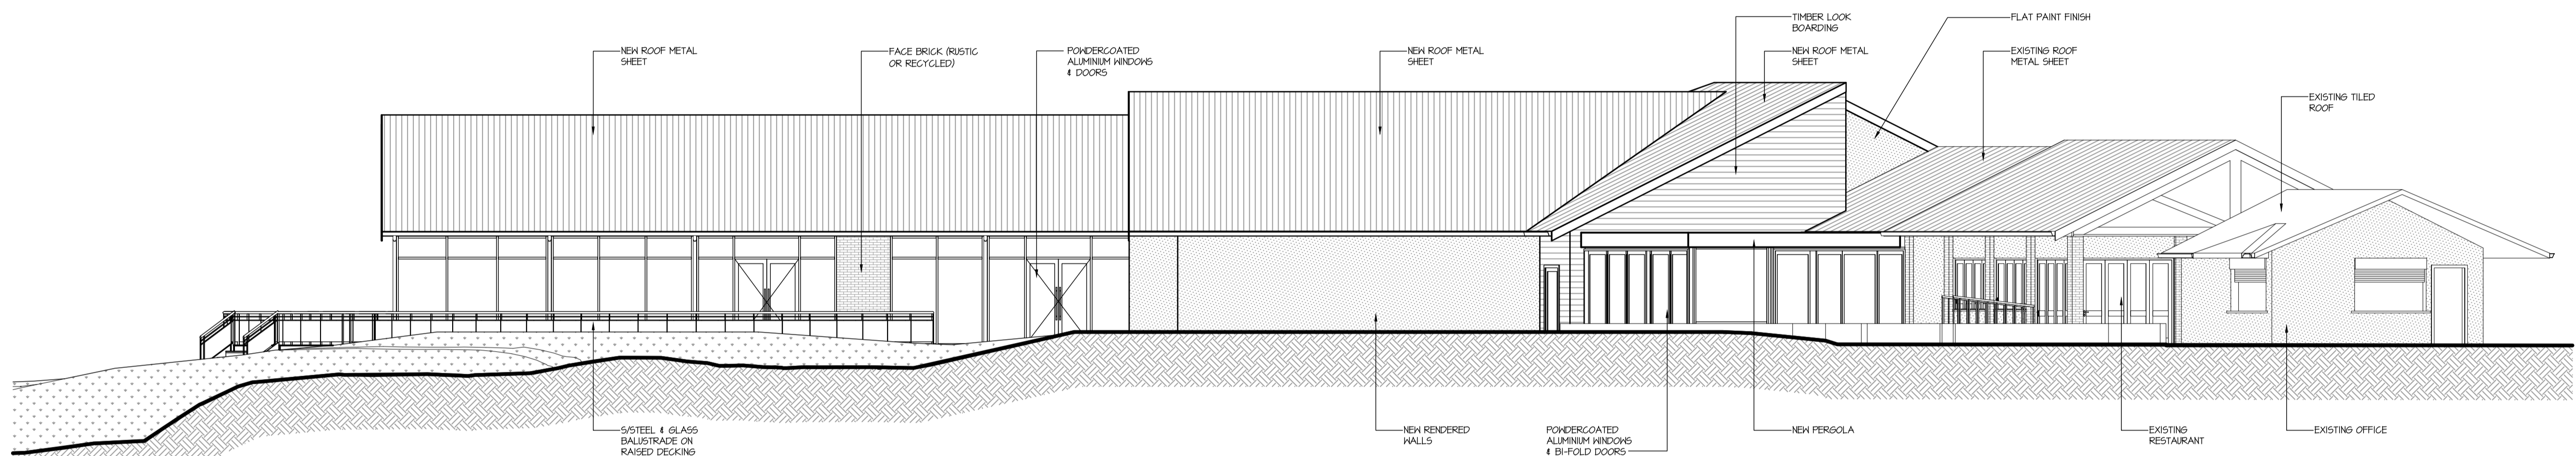

ELEVATION - E5

SCALE 1:100

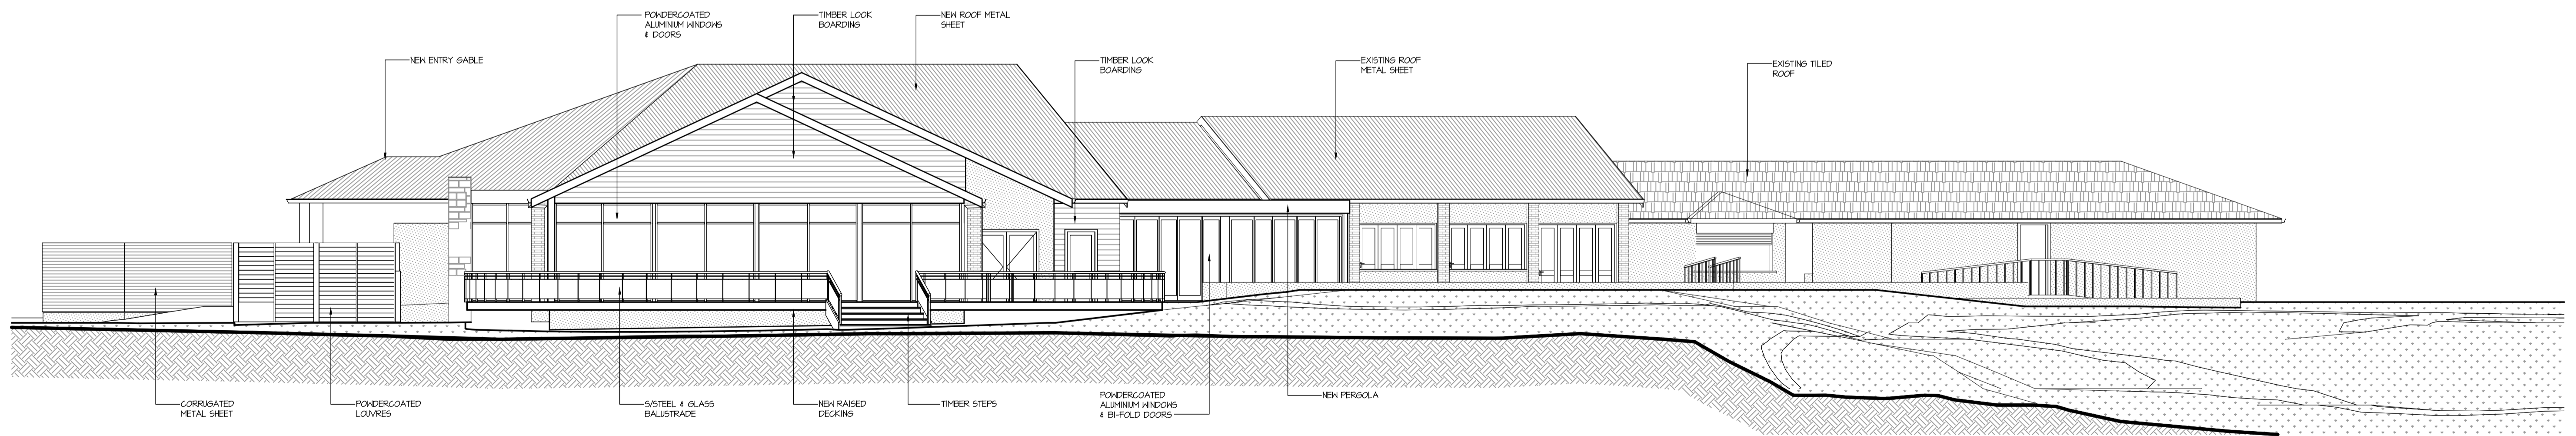

ELEVATION - E6

SCALE 1:100

PROPOSED ELEVATIONS

SCALE 1:100

THIS DRAWING IS COPYRIGHT AND MUST NOT BE REPRODUCED, COPIED OR USED WITHOUT THE EXPRESSED WRITTEN AUTHORITY OF HORLEY BUILDING DESIGN & DRAFTING.  
DO NOT SCALE FROM THIS DRAWING.  
THE CONTRACTOR AND HIS SUBCONTRACTORS ARE TO VERIFY ALL DIMENSIONS ON SITE BEFORE MAKING SHOP DRAWINGS OR COMMENCING MANUFACTURE.  
THIS IS A COMPUTER GENERATED DRAWING AND SHALL NOT BE ALTERED BY HAND.

NO.	DATE	REVISION	DRAWN	CHECK
A	28.08.19	AMENDED TO CLIENT COMMENTS	AJH	AJH




HORLEY BUILDING DESIGN & DRAFTING  
2 MARLOW WAY THORNIE WA 6108  
MOBILE: 0422 845 668  
E: anthonyhbd@hotmail.com

DEVELOPMENT APPLICATION

PROPOSED FUNCTION CENTRE EXTENSION  
LEAP FROGS  
25 DROVERS PLACE, WANNEROO  
for CUSTOMISED PROJECTS PTY LTD

A1 SHEET  
Date: 24.07.19  
Design: AJH  
Drawn: AJH  
Checked: AJH  
Scale: 1:100  
Job No: 0013  
Dwg: DA04  
Rev: A



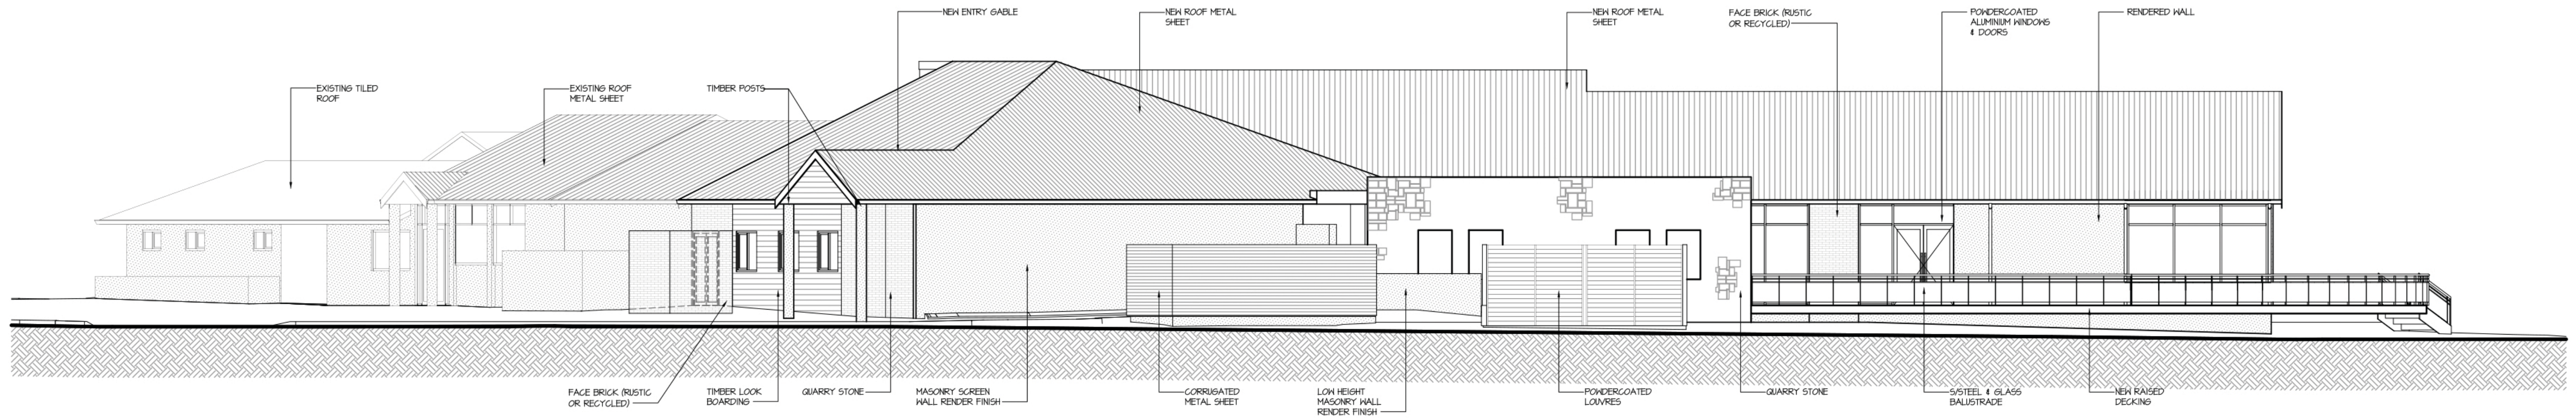

**ELEVATION - E7**  
SCALE 1:100

PROPOSED ELEVATIONS  
SCALE 1:100

THIS DRAWING IS COPYRIGHT AND MUST NOT BE RETAINED, COPIED OR USED WITHOUT THE EXPRESSED WRITTEN AUTHORITY OF HORLEY BUILDING DESIGN & DRAFTING.  
DO NOT SCALE FROM THIS DRAWING.  
THE CONTRACTOR AND HIS SUBCONTRACTORS ARE TO VERIFY ALL DIMENSIONS ON SITE BEFORE MAKING SHOP DRAWINGS OR COMMENCING MANUFACTURE.  
THIS IS A COMPUTER GENERATED DRAWING AND SHALL NOT BE ALTERED BY HAND.

NO:	DATE:	REVISION:	DRAWN:	CHECK:
A	28.08.19	AMENDED TO CLIENT COMMENTS	AJH	AJH
-	-	-	-	-
-	-	-	-	-
-	-	-	-	-
-	-	-	-	-
-	-	-	-	-



HORLEY BUILDING DESIGN & DRAFTING  
2 MARLOW WAY THORNIE WA 6108  
MOBILE: 0422 845 668  
E: anthonyhbd@hotmail.com

**DEVELOPMENT APPLICATION**

PROPOSED FUNCTION CENTRE EXTENSION  
LEAP FROGS  
25 DROVERS PLACE, WANNEROO  
for CUSTOMISED PROJECTS PTY LTD

Date	24.07.19
Design	AJH
Drawn	AJH
Checked	AJH
Scale	1:100
Job No.	0013
Dwg -	<b>DA05</b>
Rev -	<b>A</b>

A1 SHEET