
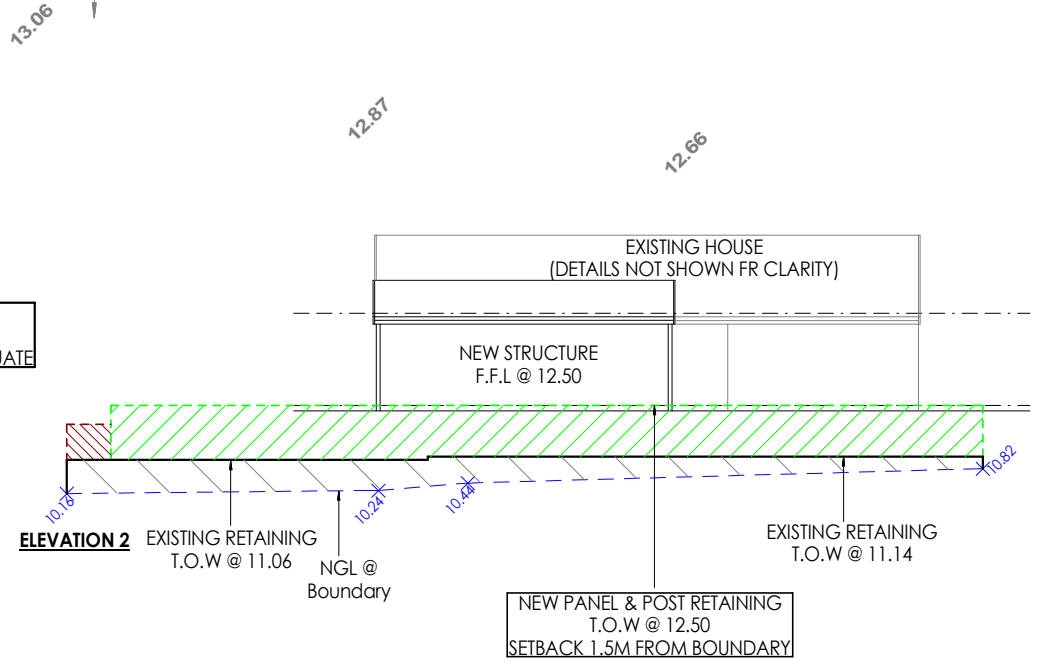
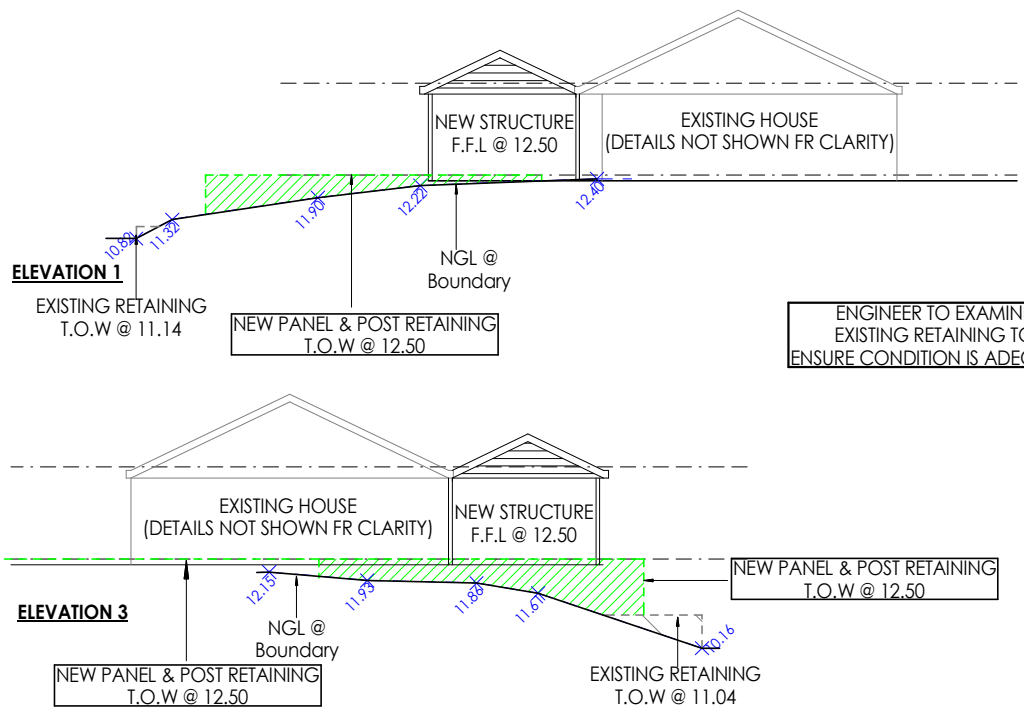


NOTE:
 BUILDER TO COMPLETE SITE INSPECTION
 TO DETERMINE EXISTING RETAINING
 BOTTOM OF WALL DEPTH TO ENSURE
 NEW STRUCTURES WILL NOT UNDERMINE

LOT 137
 Rendered Brick
 & Tile (#4)
 Approx. F.L 10.04

NEW PANEL & POST RETAINING
 WITH 1200 HIGH PICKET FENCE ON TOP
 T.O.W @ 12.50

LOT 139
 Weatherboard
 & Galv. (#3)
 Approx. F.L 13.35

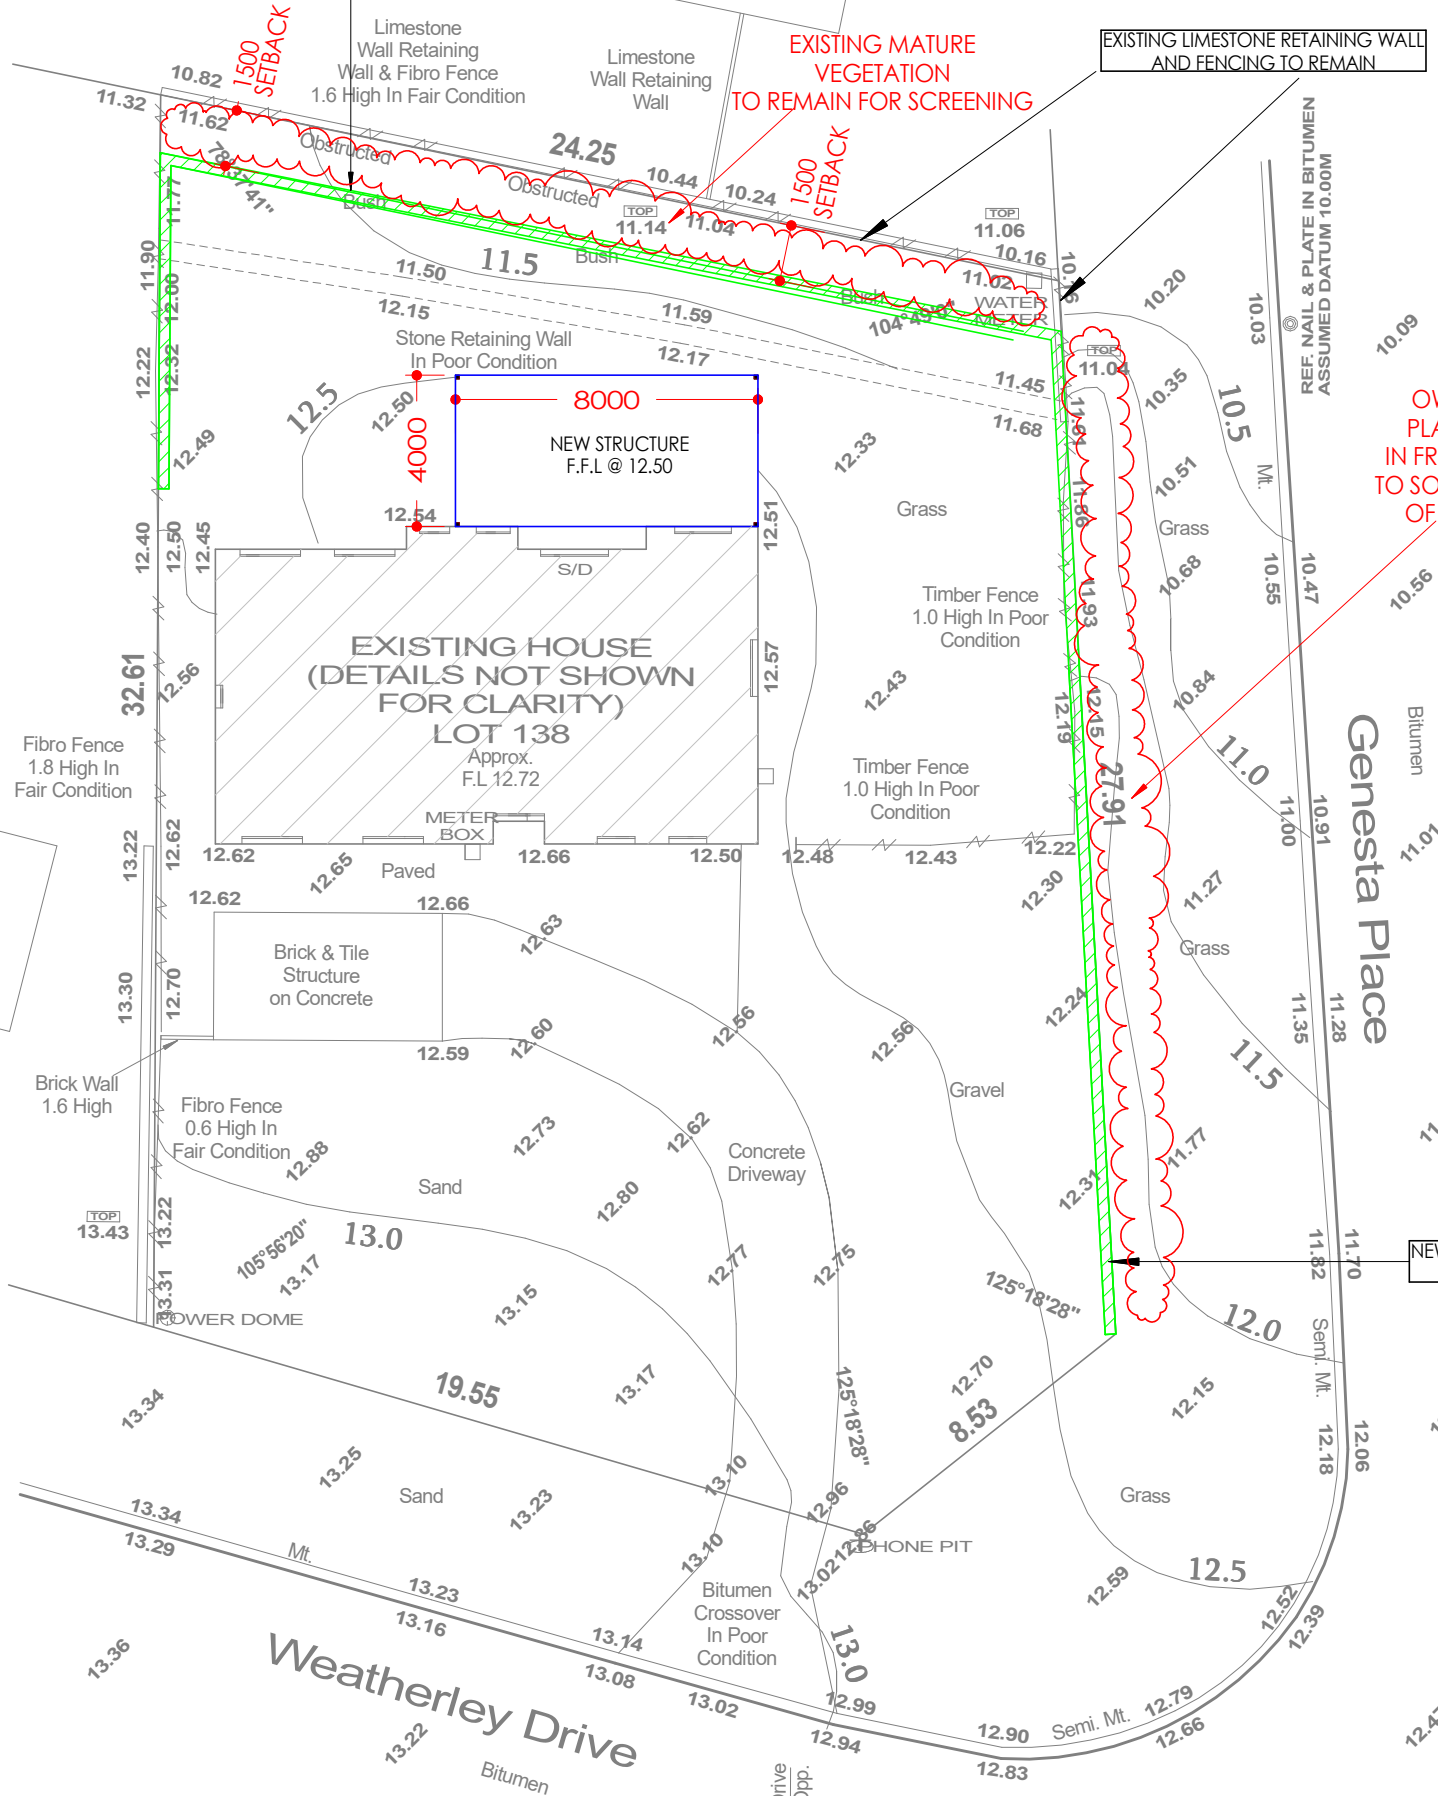

WILSON
 #5 WEATHERLEY DRIVE
 TWO ROCKS
 CITY OF WANNEROO

JOB NUMBER 1946		DRAWING NAME PROPOSED SITE PLAN / ELEVATIONS		KTR CREATIONS IMAGINE CREATE CONSTRUCT BUILDING DESIGN AND DRAFTING www.ktrcreations.com.au design@ktrcreations.com.au 9381 2106 2/5 Supreme Loop Gnangara WA 6077	Please check plans carefully. All dimensions to take preference over scaling. COPYRIGHT This plan shall remain the sole property of KTR Creations and must not be given, lent, resold or otherwise disposed of copied without the permission in writing
DATE OCTOBER 2019		REVISION DESCRIPTION	DATE		
SHEET 02 of 02	A3	PLANNING DRAWINGS	OCT 2019		
SCALE 1:100	REVISION				