
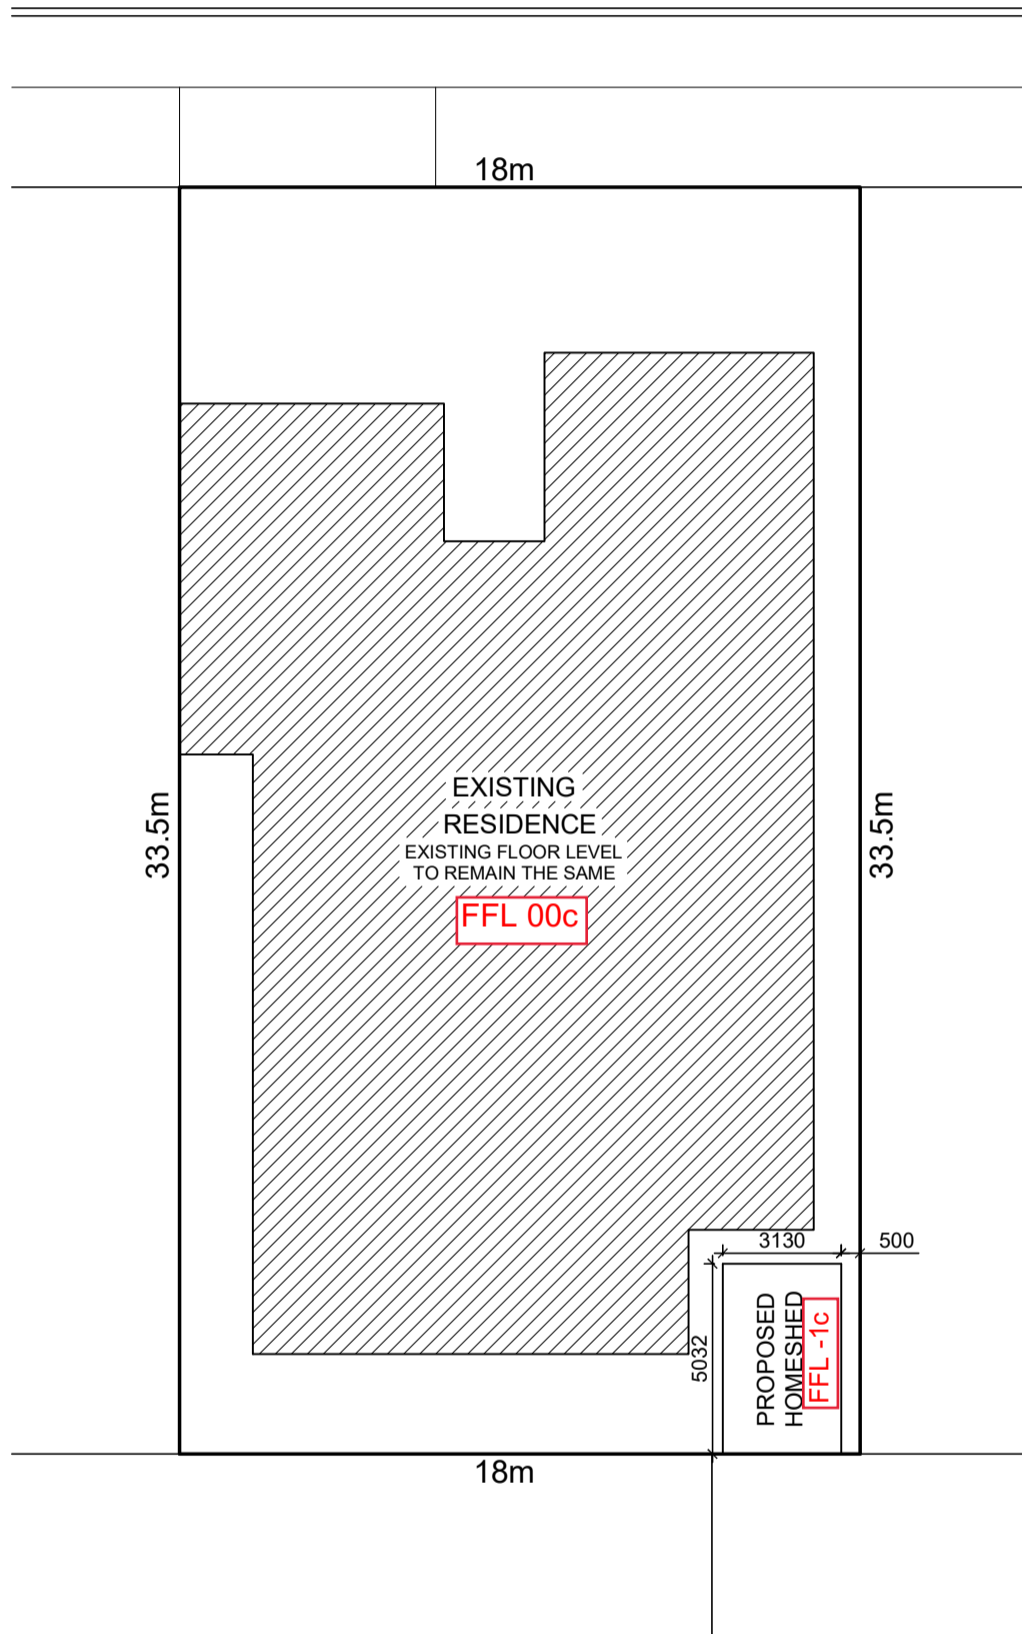


FINEVIEW CRESCENT

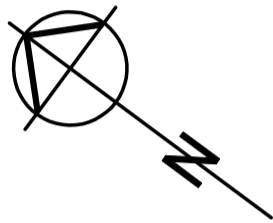

SITE PLAN
SCALE 1 : 200

NOTE:

ALL CONSTRUCTION TO BE IN ACCORDANCE WITH ALL ENGINEERS DETAILS, ALL RELEVANT AUSTRALIAN STANDARDS & THE BUILDING CODE OF AUSTRALIA.

NOTE:

DO NOT SCALE FROM THIS DRAWING, CHECK ALL DIMENSIONS ON SITE PRIOR TO THE COMMENCEMENT OF ANY WORKS.

©COPYRIGHT



CLIENT: **STRATCO**

ADDRESS:

20 FINEVIEW CRESCENT
CARRAMAR

PROJECT NAME:
SHED ADDITION
DWG TITLE:
SITE PLAN.

JOB NO:
1372

SCALE:
AS NOTED

DRAWN:
KW



Elevations

Job Reference
Sales Person
Client Name

Mr Ben Guy
Mr. Shane Lyons


Site Address Balcatta

Design Number
Date


SQ190143
21/08/2019

Customer Signature


Left Elevation

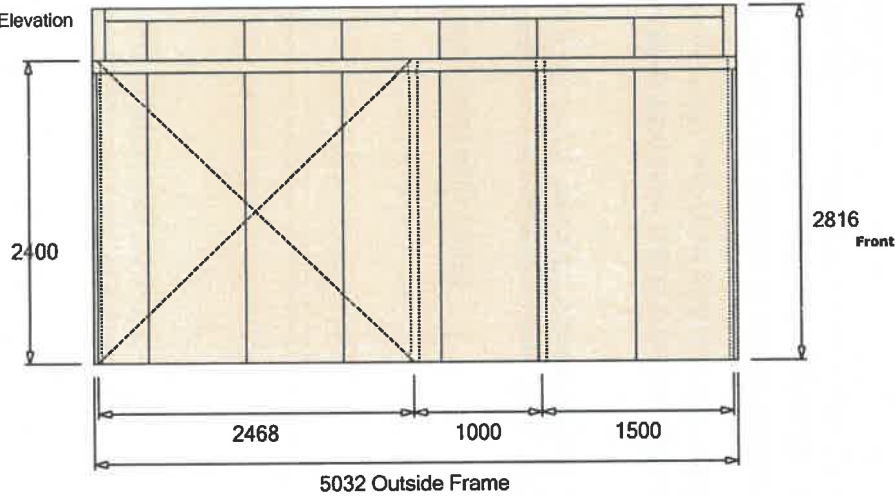

Front Internal Elevation - 2

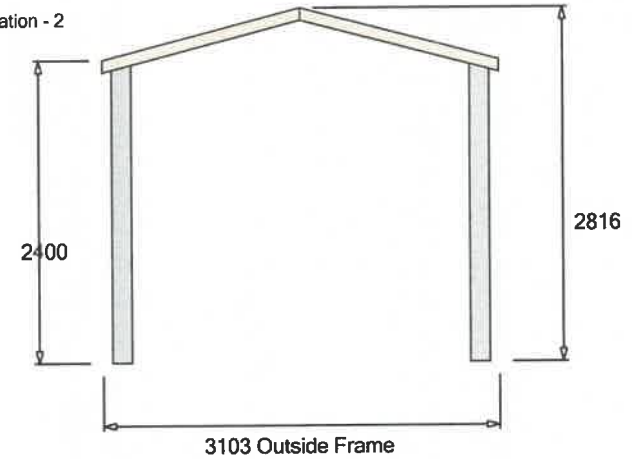

Right Elevation

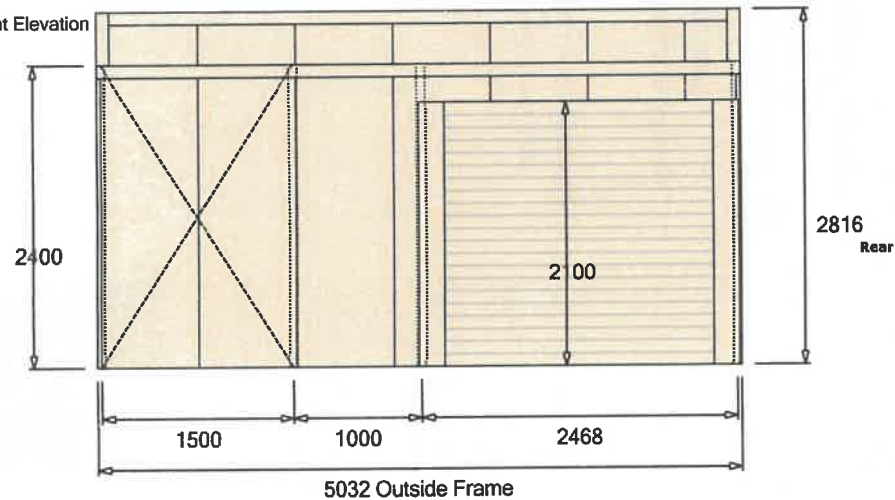

Rear Internal Elevation - 2

