

SITE PLAN
SCALE: 1 : 200



REVISION LIST

REV	DATE	DESCRIPTION	SHEET	NO.
A	3/4/20	ORIGINAL	EXISTING SITE PLAN	A00
A	3/4/20	ORIGINAL	SITE PLAN	A01
A	3/4/20	ORIGINAL	FLOOR PLAN	A02
A	3/4/20	ORIGINAL	ROOF PLAN	A03
A	3/4/20	ORIGINAL	ELEVATIONS	A04
A	3/4/20	ORIGINAL	SCHEDULES	A05

APPROVAL

FULL NAME:		
SIGNATURE:		DATE:
FULL NAME:		
SIGNATURE:		DATE:

DRAWING TITLE: SITE PLAN		ADDRESS: 60 ABBEY GREEN RD, BANKSIA GROVE, WA, 6031		PRODUCTION: MICHAEL BRYANT		SCALE: 1 : 200		NOTES: 1. ALL DIMENSIONS ARE IN MM UNLESS OTHERWISE INDICATED. 2. ALL DIMENSIONS SHOULD BE CHECKED ON SITE. 3. STORMWATERS WILL BE CONTAIN ON SITE.		DRAWING No.: A01	
OWNER: DANIEL JOHN WHEELER & EMMA CATHERINE WHEELER		PROJECT CODE: 30598		COUNCIL: CITY OF WANNEROO		DRAFTING: JACKSON BRENNAN				DATE: 3/4/2020	

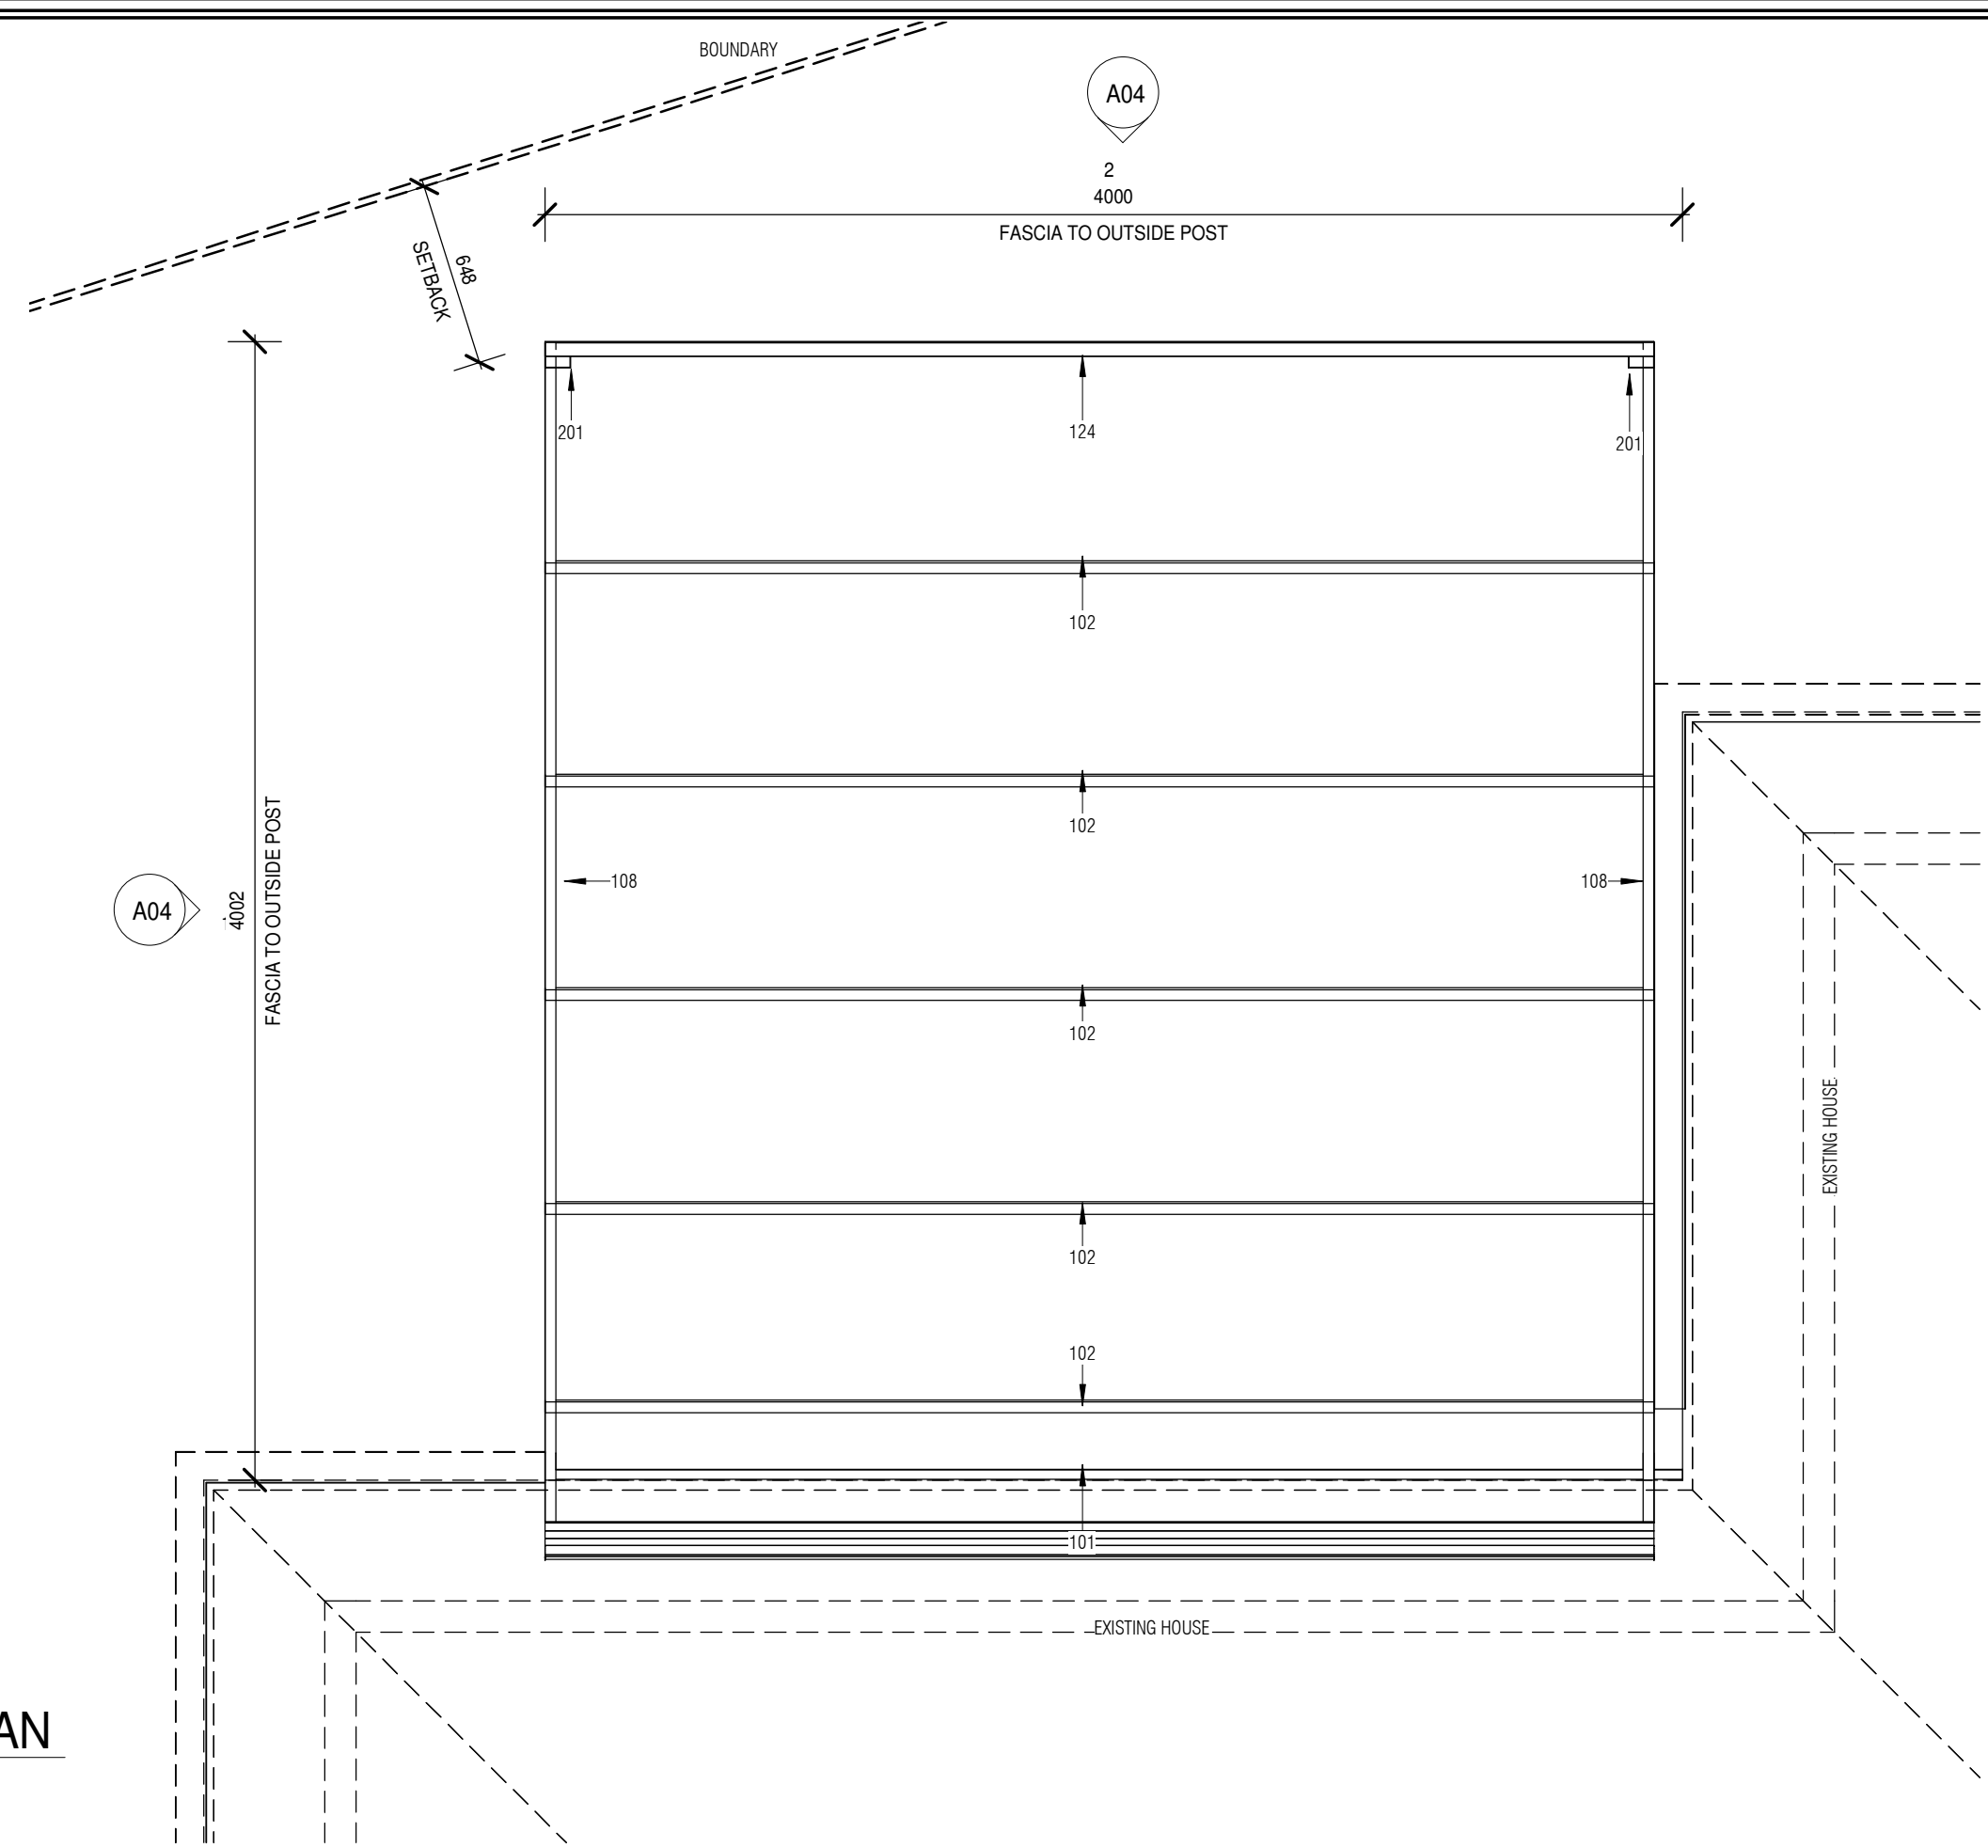 

FLOOR PLAN

SCALE: 1 : 25

KEYNOTE LEGEND

KEYNOTE	DESCRIPTION
101	76X38mm STEEL FASCIA PLATE
102	76X38mm STEEL PURLIN
108	76x38mm STEEL WELDED RAFTER
124	100X50mm STEEL EXTERNAL BEAM
201	90x90mm STEEL POST
301	STEEL REVOLO GUTTER
304	STEEL FLASHING
306	COLOURBOND ROOF
401	EXISTING HOUSE
402	BOUNDARY



REVISION LIST

REV	DATE	DESCRIPTION	SHEET	NO.
A	3/4/20	ORGINAL	EXISTING SITE PLAN	A00
A	3/4/20	ORGINAL	SITE PLAN	A01
A	3/4/20	ORGINAL	FLOOR PLAN	A02
A	3/4/20	ORGINAL	ROOF PLAN	A03
A	3/4/20	ORGINAL	ELEVATIONS	A04
A	3/4/20	ORGINAL	SCHEDULES	A05


APPROVAL

FULL NAME:		
SIGNATURE:		DATE:
FULL NAME:		
SIGNATURE:		DATE:

DRAWING TITLE: FLOOR PLAN		ADDRESS: 60 ABBEY GREEN RD, BANKSIA GROVE, WA, 6031		PRODUCTION: MICHAEL BRYANT		SCALE: 1 : 25		NOTES: 1. ALL DIMENSIONS ARE IN MM UNLESS OTHERWISE INDICATED. 2. ALL DIMENSIONS SHOULD BE CHECKED ON SITE. 3. STORMWATERS WILL BE CONTAIN ON SITE.		DRAWING No.: A02			
OWNER: DANIEL JOHN WHEELER & EMMA CATHERINE WHEELER		PROJECT CODE: 30598		COUNCIL: CITY OF WANNEROO		DRAFTING: JACKSON BRENNAN				DATE: 3/4/2020			

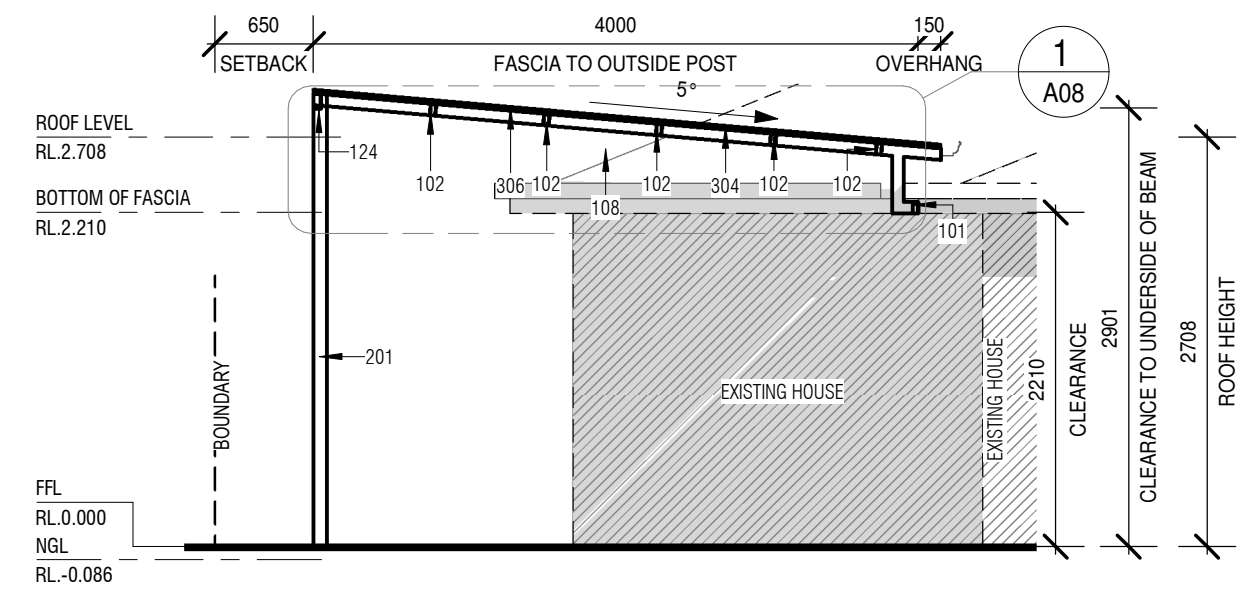 

1 ELEVATION
A02 SCALE: 1 : 50

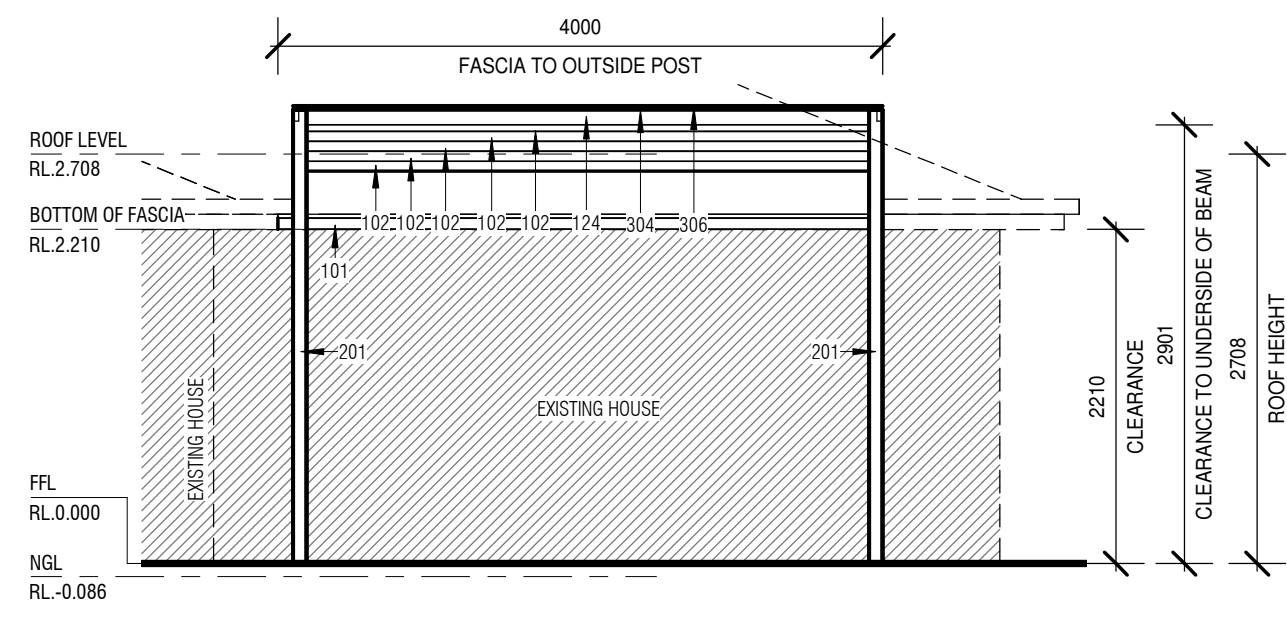

2 ELEVATION
A02 SCALE: 1 : 50

KEYNOTE LEGEND

KEYNOTE	DESCRIPTION
101	76X38mm STEEL FASCIA PLATE
102	76X38mm STEEL PURLIN
108	76x38mm STEEL WELDED RAFTER
124	100X50mm STEEL EXTERNAL BEAM
201	90x90mm STEEL POST
301	STEEL REVOLU GUTTER
304	STEEL FLASHING
306	COLOURBOND ROOF
401	EXISTING HOUSE
402	BOUNDARY



REVISION LIST

REV	DATE	DESCRIPTION	SHEET	NO.
A	3/4/20	ORGINAL	EXISTING SITE PLAN	A00
A	3/4/20	ORGINAL	SITE PLAN	A01
A	3/4/20	ORGINAL	FLOOR PLAN	A02
A	3/4/20	ORGINAL	ROOF PLAN	A03
A	3/4/20	ORGINAL	ELEVATIONS	A04
A	3/4/20	ORGINAL	SCHEDULES	A05

APPROVAL


FULL NAME:	
SIGNATURE:	DATE:
FULL NAME:	
SIGNATURE:	DATE:

DRAWING TITLE: ELEVATIONS	ADDRESS: 60 ABBEY GREEN RD, BANKSIA GROVE, WA, 6031	PRODUCTION: MICHAEL BRYANT	SCALE: 1 : 50	NOTES: 1. ALL DIMENSIONS ARE IN MM UNLESS OTHERWISE INDICATED. 2. ALL DIMENSIONS SHOULD BE CHECKED ON SITE. 3. STORMWATERS WILL BE CONTAIN ON SITE.	DRAWING No.: A04
OWNER: DANIEL JOHN WHEELER & EMMA CATHERINE WHEELER	PROJECT CODE: 30598	COUNCIL: CITY OF WANNEROO	DRAFTING: JACKSON BRENNAN	DATE: 3/4/2020	

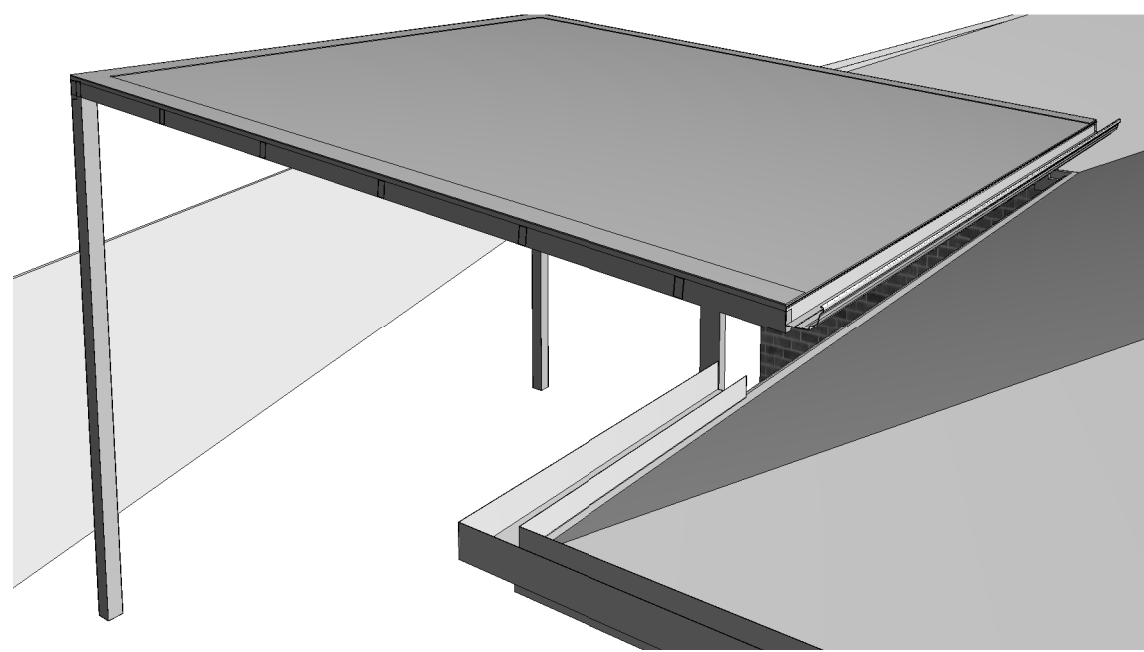 

PATIO FROM ABOVE

SCALE:

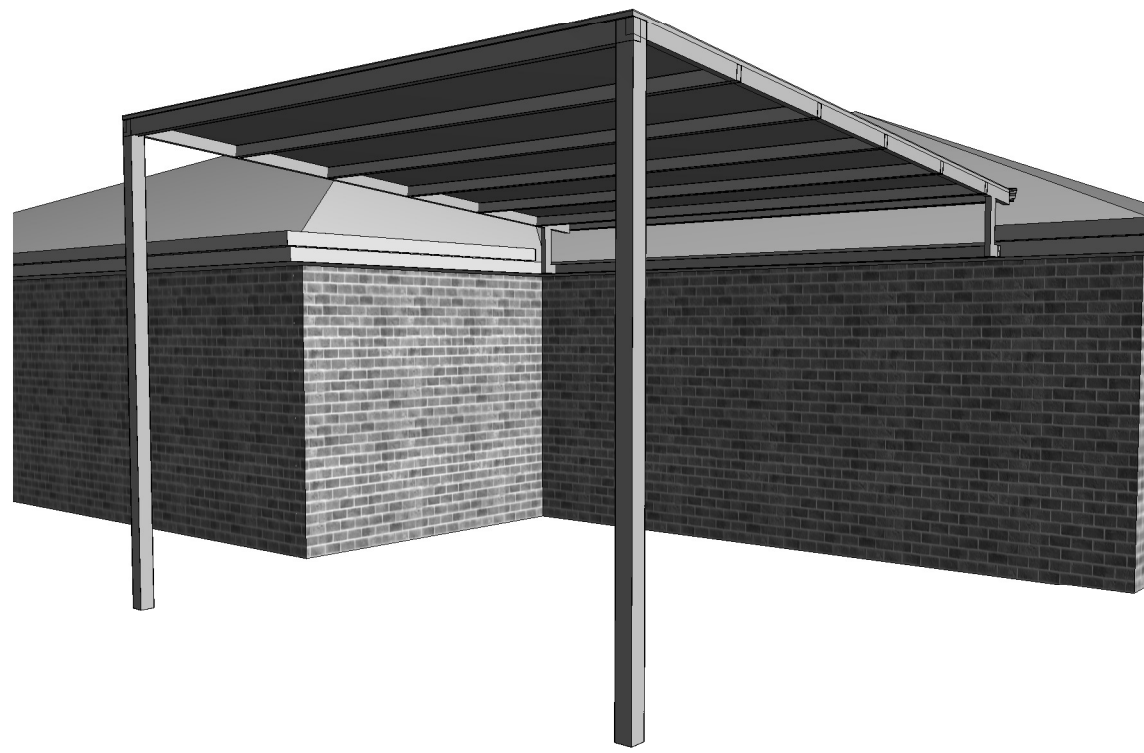

PATIO FROM UNDER

SCALE:



PATIO - OVERALL

SCALE:

APPROVAL	
FULL NAME:	
SIGNATURE:	DATE:
FULL NAME:	
SIGNATURE:	DATE:

DRAWING TITLE: 3D EXAMPLE IMAGES		ADDRESS: 60 ABBEY GREEN RD, BANKSIA GROVE, WA, 6031		PRODUCTION: MICHAEL BRYANT		SCALE:		NOTES: 1. ALL DIMENSIONS ARE IN MM UNLESS OTHERWISE INDICATED. 2. ALL DIMENSIONS SHOULD BE CHECKED ON SITE. 3. STORMWATERS WILL BE CONTAIN ON SITE.		DRAWING No.: A06			
OWNER: DANIEL JOHN WHEELER & EMMA CATHERINE WHEELER		PROJECT CODE: 30598		COUNCIL: CITY OF WANNEROO		DRAFTING: JACKSON BRENNAN				DATE: 3/4/2020			