


SITE PLAN

SCALE: 1 : 200

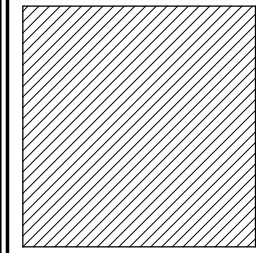

PROPOSED STRUCTURE



REVISION LIST

REV	DATE	DESCRIPTION	SHEET	NO.
A	23/4/20	ORIGINAL	SITE PLAN	A01
A	23/4/20	ORIGINAL	FLOOR PLAN	A02
A	23/4/20	ORIGINAL	ROOF PLAN	A03
A	23/4/20	ORIGINAL	ELEVATIONS	A04
A	23/4/20	ORIGINAL	SCHEDULES	A05


APPROVAL

FULL NAME:		
SIGNATURE:		DATE:
FULL NAME:		
SIGNATURE:		DATE:

DRAWING TITLE: SITE PLAN		ADDRESS: 23 EVELEIGH BVD, CLARKSON, WA, 6030	PRODUCTION: MICHAEL BRYANT	SCALE: 1 : 200	NOTES: 1. ALL DIMENSIONS ARE IN MM UNLESS OTHERWISE INDICATED. 2. ALL DIMENSIONS SHOULD BE CHECKED ON SITE. 3. STORMWATERS WILL BE CONTAIN ON SITE.	DRAWING No.: A01	
OWNER: HARRY GEORGE SYMEOU & MARIA SYMEOU	PROJECT CODE: 30699	COUNCIL: CITY OF WANNEROO	DRAFTING: JACKSON BRENNAN	DATE: 23/4/2020			

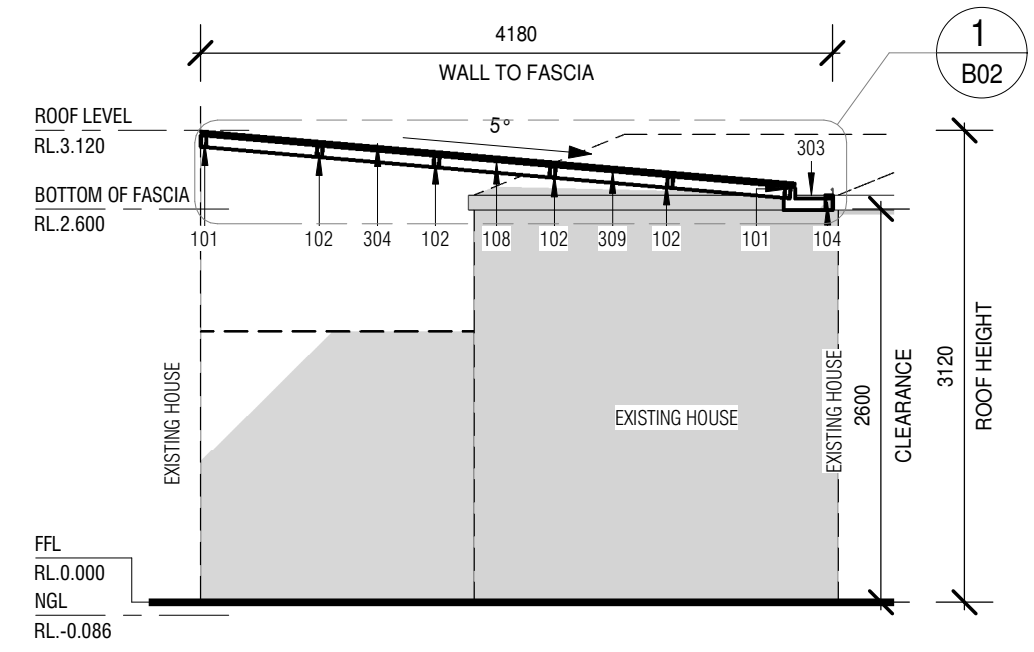 

1 ELEVATION
SCALE: 1 : 50

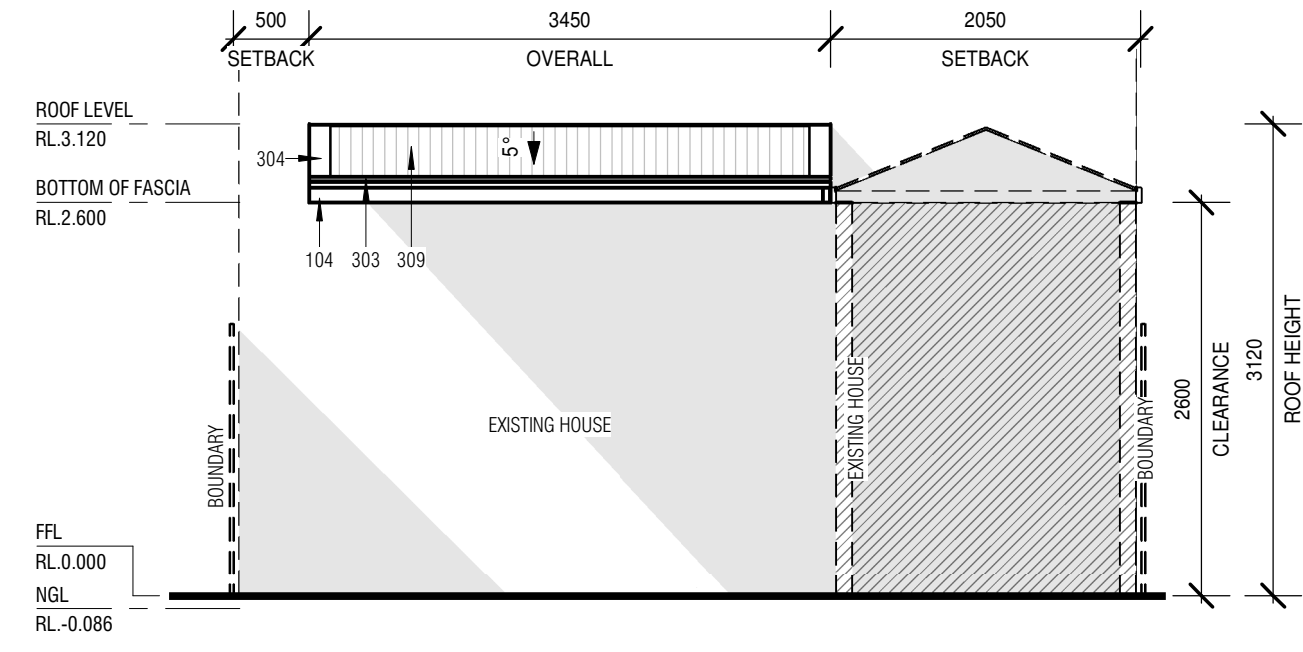

2 ELEVATION
SCALE: 1 : 50

KEYNOTE LEGEND

KEYNOTE	DESCRIPTION
101	76X38mm STEEL FASCIA PLATE
102	76X38mm STEEL PURLIN
104	100X50mm STEEL FASCIA PLATE
108	76x38mm STEEL WELDED RAFTER
303	STEEL 250mm BOX GUTTER
304	STEEL FLASHING
309	SKYLIGHT
401	EXISTING HOUSE
402	BOUNDARY

REVISION LIST

REV	DATE	DESCRIPTION	SHEET	NO.
A	23/4/20	ORGINAL	SITE PLAN	A01
A	23/4/20	ORGINAL	FLOOR PLAN	A02
A	23/4/20	ORGINAL	ROOF PLAN	A03
A	23/4/20	ORGINAL	ELEVATIONS	A04
A	23/4/20	ORGINAL	SCHEDULES	A05

APPROVAL

FULL NAME:	
SIGNATURE:	DATE:
FULL NAME:	
SIGNATURE:	DATE:

DRAWING TITLE: ELEVATIONS	ADDRESS: 23 EVELEIGH BVD, CLARKSON, WA, 6030	PRODUCTION: MICHAEL BRYANT	SCALE: 1 : 50	NOTES: 1. ALL DIMENSIONS ARE IN MM UNLESS OTHERWISE INDICATED. 2. ALL DIMENSIONS SHOULD BE CHECKED ON SITE. 3. STORMWATERS WILL BE CONTAIN ON SITE.	DRAWING No.: A04
OWNER: HARRY GEORGE SYMEOU & MARIA SYMEOU	PROJECT CODE: 30699	COUNCIL: CITY OF WANNEROO	DRAFTING: JACKSON BRENNAN	DATE: 23/4/2020	