

PAINTED PARKWAY

**SITE PLAN**  
SCALE 1 : 200

**NOTE:**  
ALL CONSTRUCTION TO BE IN ACCORDANCE WITH ALL ENGINEERS DETAILS, ALL RELEVANT AUSTRALIAN STANDARDS & THE BUILDING CODE OF AUSTRALIA.

**NOTE:**  
DO NOT SCALE FROM THIS DRAWING, CHECK ALL DIMENSIONS ON SITE PRIOR TO THE COMMENCEMENT OF ANY WORKS.

©COPYRIGHT



**CLIENT:** JB PATIOS AND FABRICATION

**ADDRESS:**  
27 PAINTED PARKWAY  
ALKIMOS


**PROJECT NAME:**  
PATIO ADDITION

**DWG TITLE:**  
SITE PLAN.

**JOB NO:**  
1443

**SCALE:**  
AS NOTED

**DRAWN:**  
KC

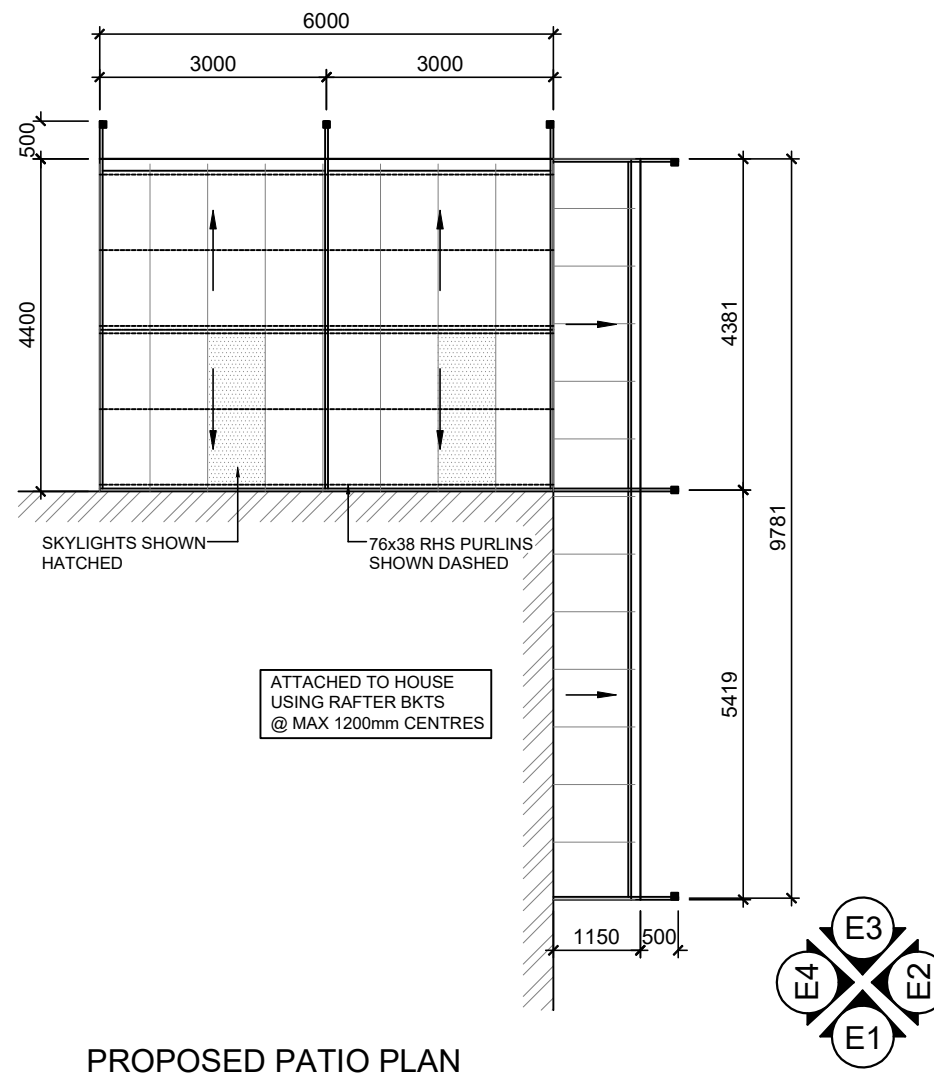

**PROPOSED PATIO PLAN**  
SCALE 1 : 100

**NOTE:**  
ALL CONSTRUCTION TO BE IN ACCORDANCE WITH ALL ENGINEERS DETAILS, ALL RELEVANT AUSTRALIAN STANDARDS & THE BUILDING CODE OF AUSTRALIA.

**NOTE:**  
DO NOT SCALE FROM THIS DRAWING, CHECK ALL DIMENSIONS ON SITE PRIOR TO THE COMMENCEMENT OF ANY WORKS.

©COPYRIGHT



**CLIENT:** JB PATIOS AND FABRICATION


**ADDRESS:**  
27 PAINTED PARKWAY  
ALKIMOS

**PROJECT NAME:**  
PATIO ADDITION  
**DWG TITLE:**  
PATIO PLAN.

**JOB NO:**  
1443


**SCALE:**  
AS NOTED

**DRAWN:**  
KC

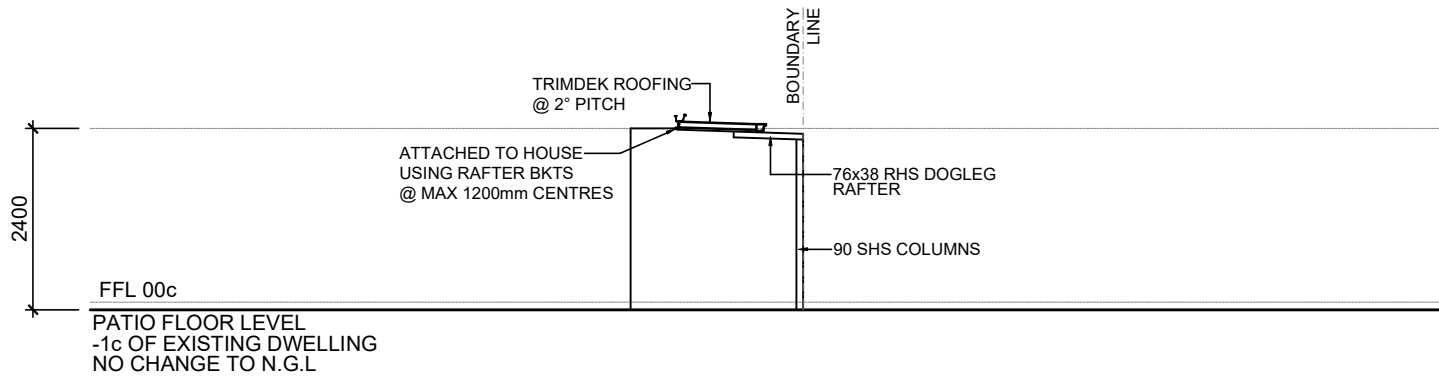


**ELEVATION 1**

SCALE 1 : 100

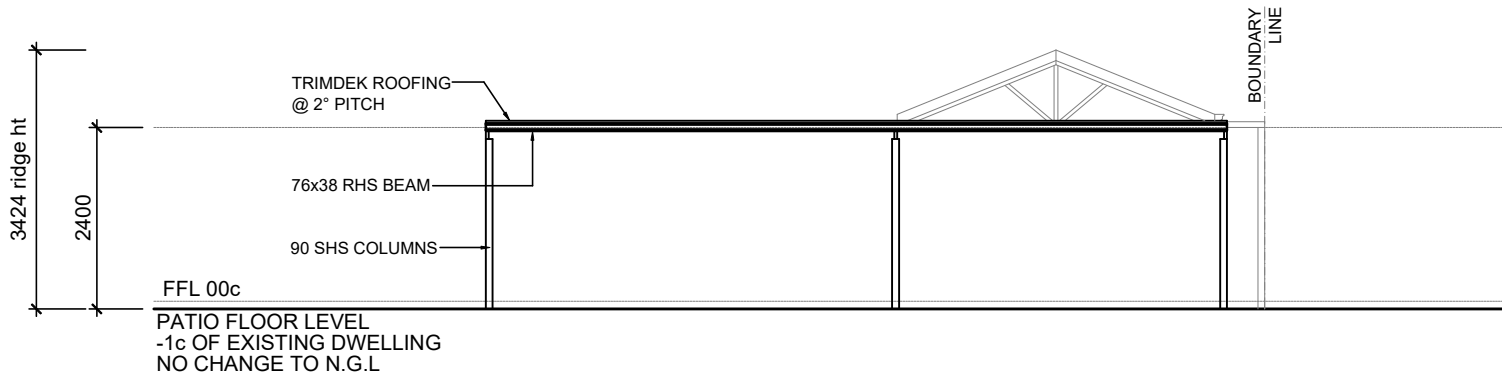


**ELEVATION 2**

SCALE 1 : 100

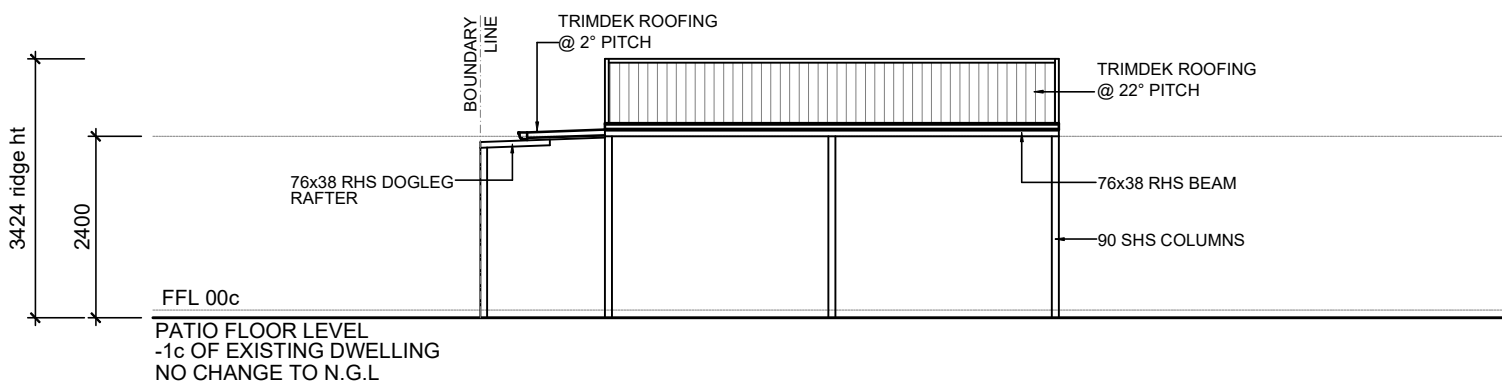

**ELEVATION 3**

SCALE 1 : 100

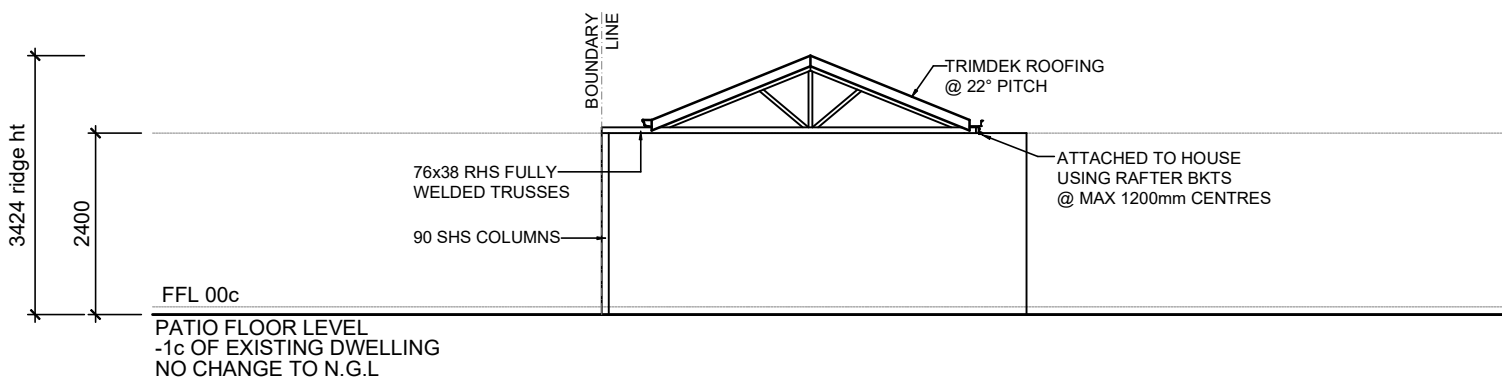

**ELEVATION 4**

SCALE 1 : 100

**NOTE:**  
ALL CONSTRUCTION TO BE IN ACCORDANCE WITH ALL ENGINEERS DETAILS, ALL RELEVANT AUSTRALIAN STANDARDS & THE BUILDING CODE OF AUSTRALIA.

**NOTE:**  
DO NOT SCALE FROM THIS DRAWING, CHECK ALL DIMENSIONS ON SITE PRIOR TO THE COMMENCEMENT OF ANY WORKS.

©COPYRIGHT



CLIENT: **JB PATIOS AND FABRICATION**

ADDRESS:  
27 PAINTED PARKWAY  
ALKIMOS

PROJECT NAME:  
**PATIO ADDITION**

DWG TITLE:  
ELEVATIONS.

JOB NO:  
1443

SCALE:  
AS NOTED

DRAWN:  
KC