

**SITE PLAN**  
SCALE: 1 : 200



**REVISION LIST**

REV	DATE	DESCRIPTION	SHEET	NO.
A	Date 1	ORIGINAL	SITE PLAN	A01
A	Date 1	ORIGINAL	FLOOR PLAN	A02
A	Date 1	ORIGINAL	ROOF PLAN	A03
A	Date 1	ORIGINAL	ELEVATIONS	A04
A	Date 1	ORIGINAL	SCHEDULES	A05

**APPROVAL**

FULL NAME:		
SIGNATURE:		DATE:
FULL NAME:		
SIGNATURE:		DATE:

DRAWING TITLE: <b>SITE PLAN</b>		ADDRESS: <b>UNIT 5 27 DIRLETON LOOP, BUTLER, WA, 6036</b>		PRODUCTION:	SCALE: <b>1 : 200</b>	<b>NOTES:</b> 1. ALL DIMENSIONS ARE IN MM UNLESS OTHERWISE INDICATED. 2. ALL DIMENSIONS SHOULD BE CHECKED ON SITE. 3. STORMWATERS WILL BE CONTAIN ON SITE.	DRAWING No.:
OWNER:	PROJECT CODE: <b>30768</b>	COUNCIL: <b>CITY OF WANNEROO</b>	DRAFTING:	DATE: <b>7/5/2020</b>	<b>A01</b>		

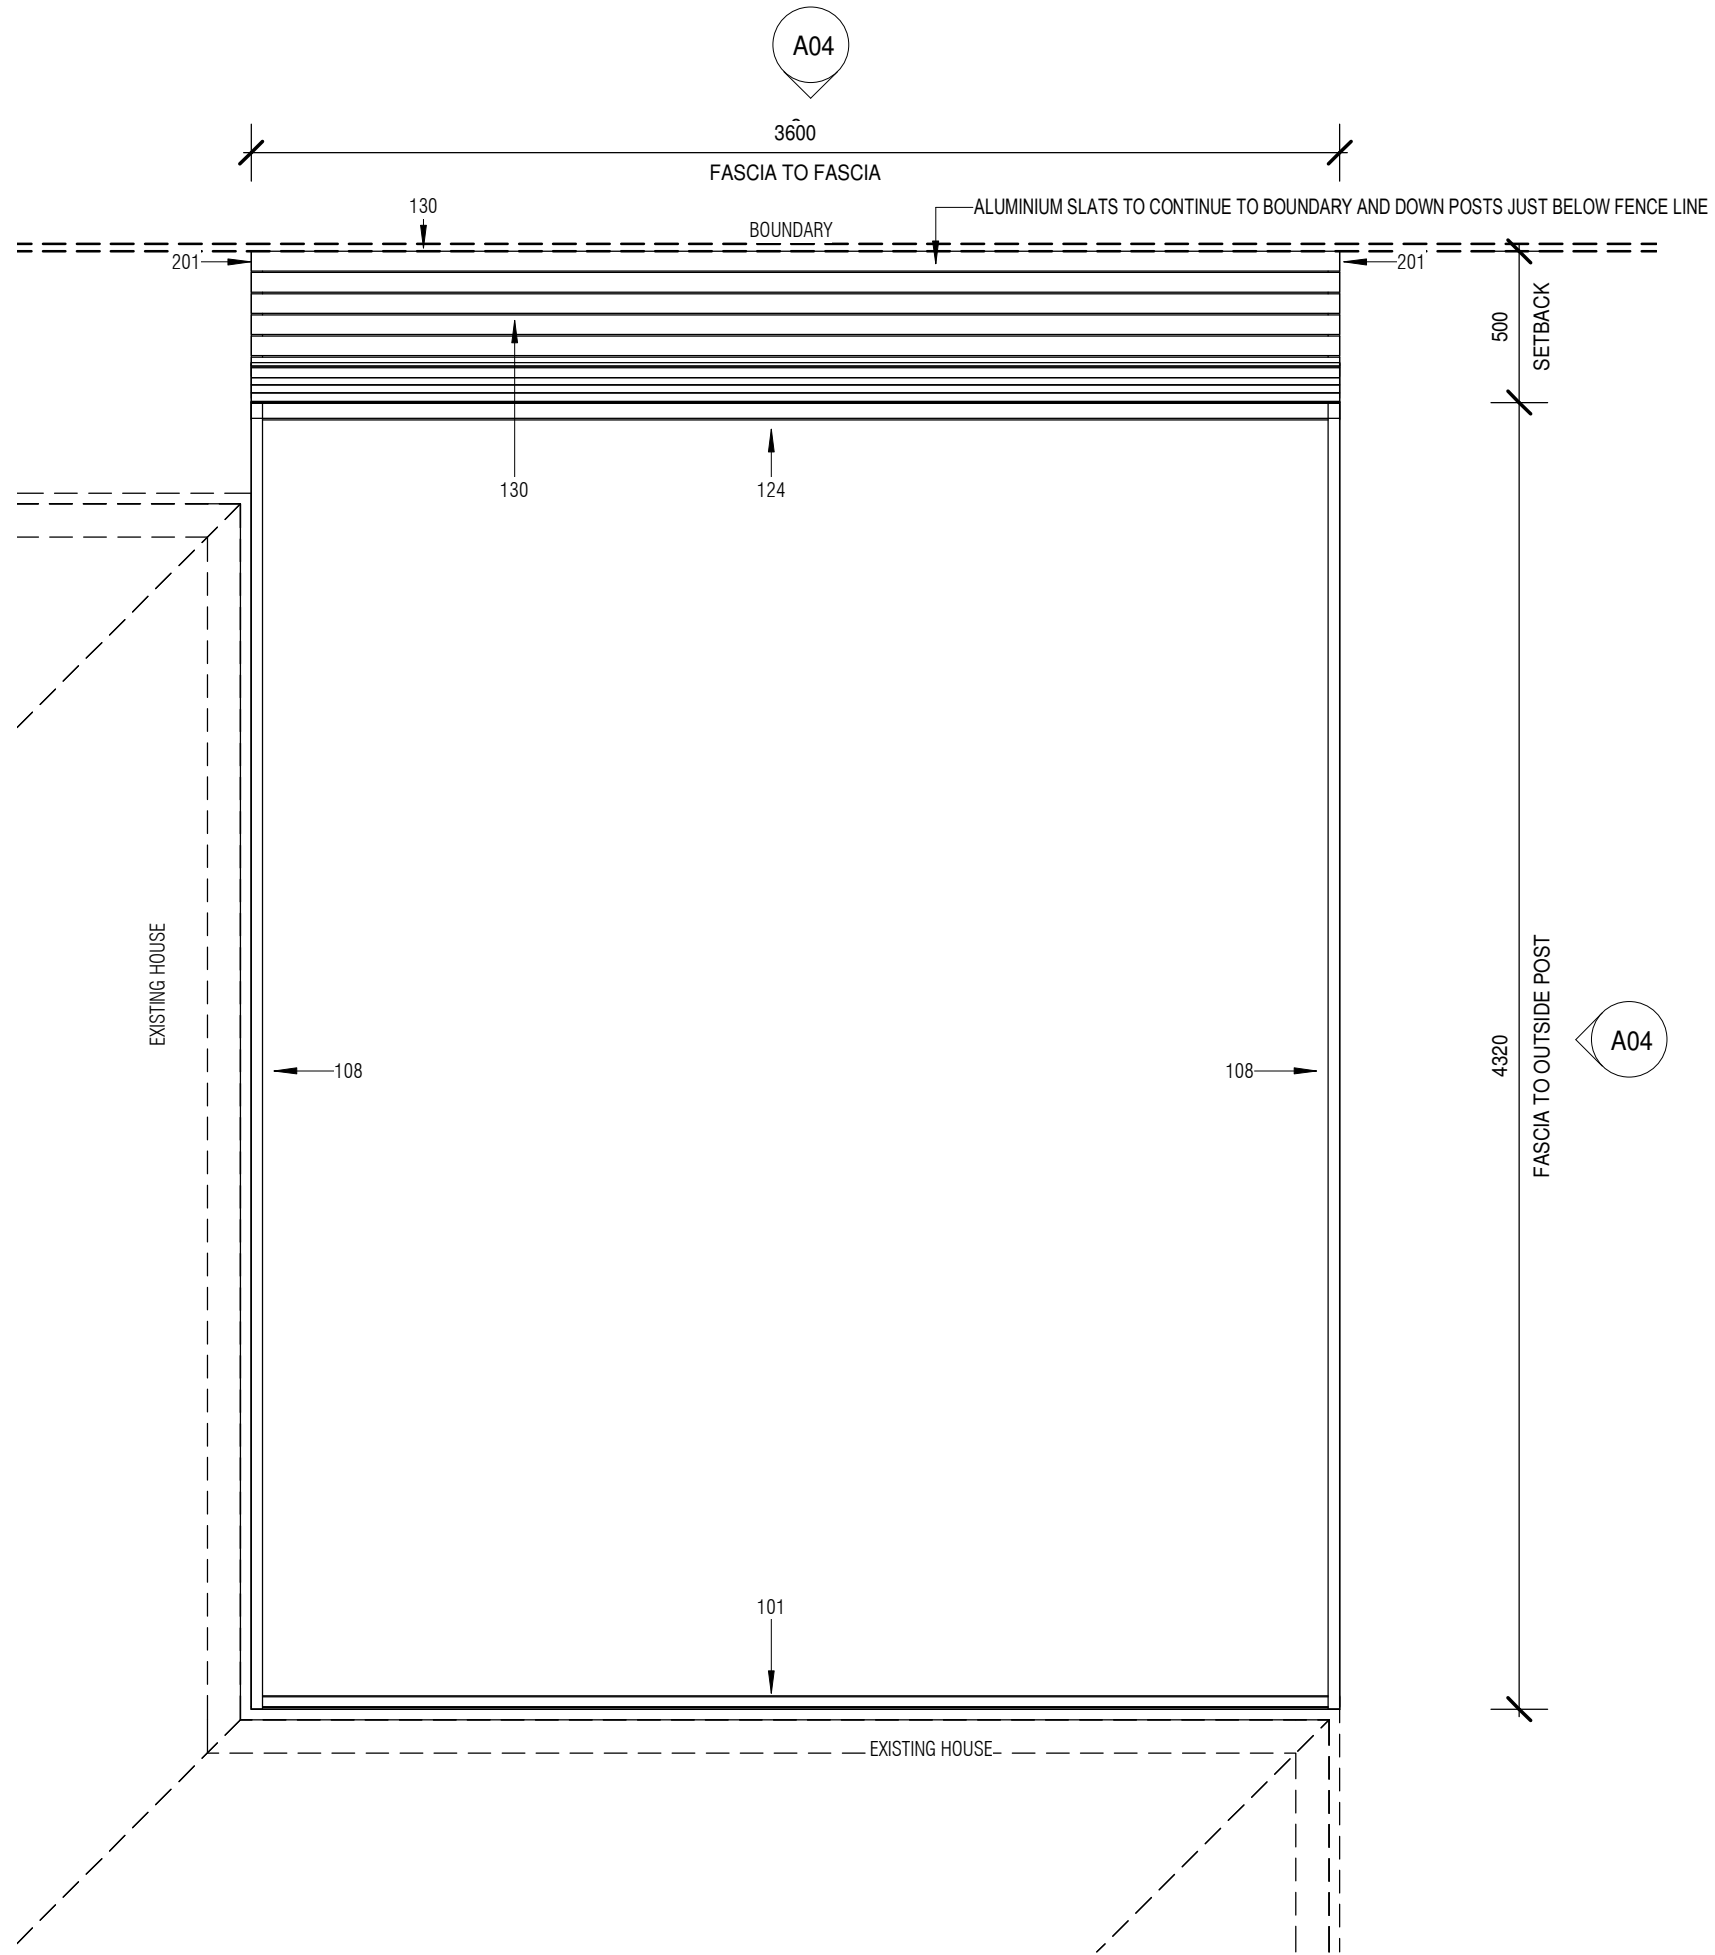 

**KEYNOTE LEGEND**

KEYNOTE	DESCRIPTION
101	76X38mm STEEL FASCIA PLATE
108	76x38mm STEEL WELDED RAFTER
124	100X50mm STEEL EXTERNAL BEAM
130	ALUMINIUM SLATS
201	90x90mm STEEL POST
301	STEEL REVOLVO GUTTER
304	STEEL FLASHING
305	STEEL DOWNPIPE
316	V-DECK ROOF
401	EXISTING HOUSE
402	BOUNDARY

**REVISION LIST**



REV	DATE	DESCRIPTION	SHEET	NO.
A	Date 1	ORIGINAL	SITE PLAN	A01
A	Date 1	ORIGINAL	FLOOR PLAN	A02
A	Date 1	ORIGINAL	ROOF PLAN	A03
A	Date 1	ORIGINAL	ELEVATIONS	A04
A	Date 1	ORIGINAL	SCHEDULES	A05

**APPROVAL**

FULL NAME:		
SIGNATURE:		DATE:
FULL NAME:		
SIGNATURE:		DATE:

**FLOOR PLAN**  
SCALE: 1 : 25

DRAWING TITLE: <b>FLOOR PLAN</b>		ADDRESS: UNIT 5 27 DIRLETON LOOP, BUTLER, WA, 6036	PRODUCTION:	SCALE: <b>1 : 25</b>	<b>NOTES:</b> 1. ALL DIMENSIONS ARE IN MM UNLESS OTHERWISE INDICATED. 2. ALL DIMENSIONS SHOULD BE CHECKED ON SITE. 3. STORMWATERS WILL BE CONTAIN ON SITE.	DRAWING No.:	
OWNER:	PROJECT CODE: <b>30768</b>	COUNCIL: CITY OF WANNEROO	DRAFTING:	DATE: <b>7/5/2020</b>		<b>A02</b>	

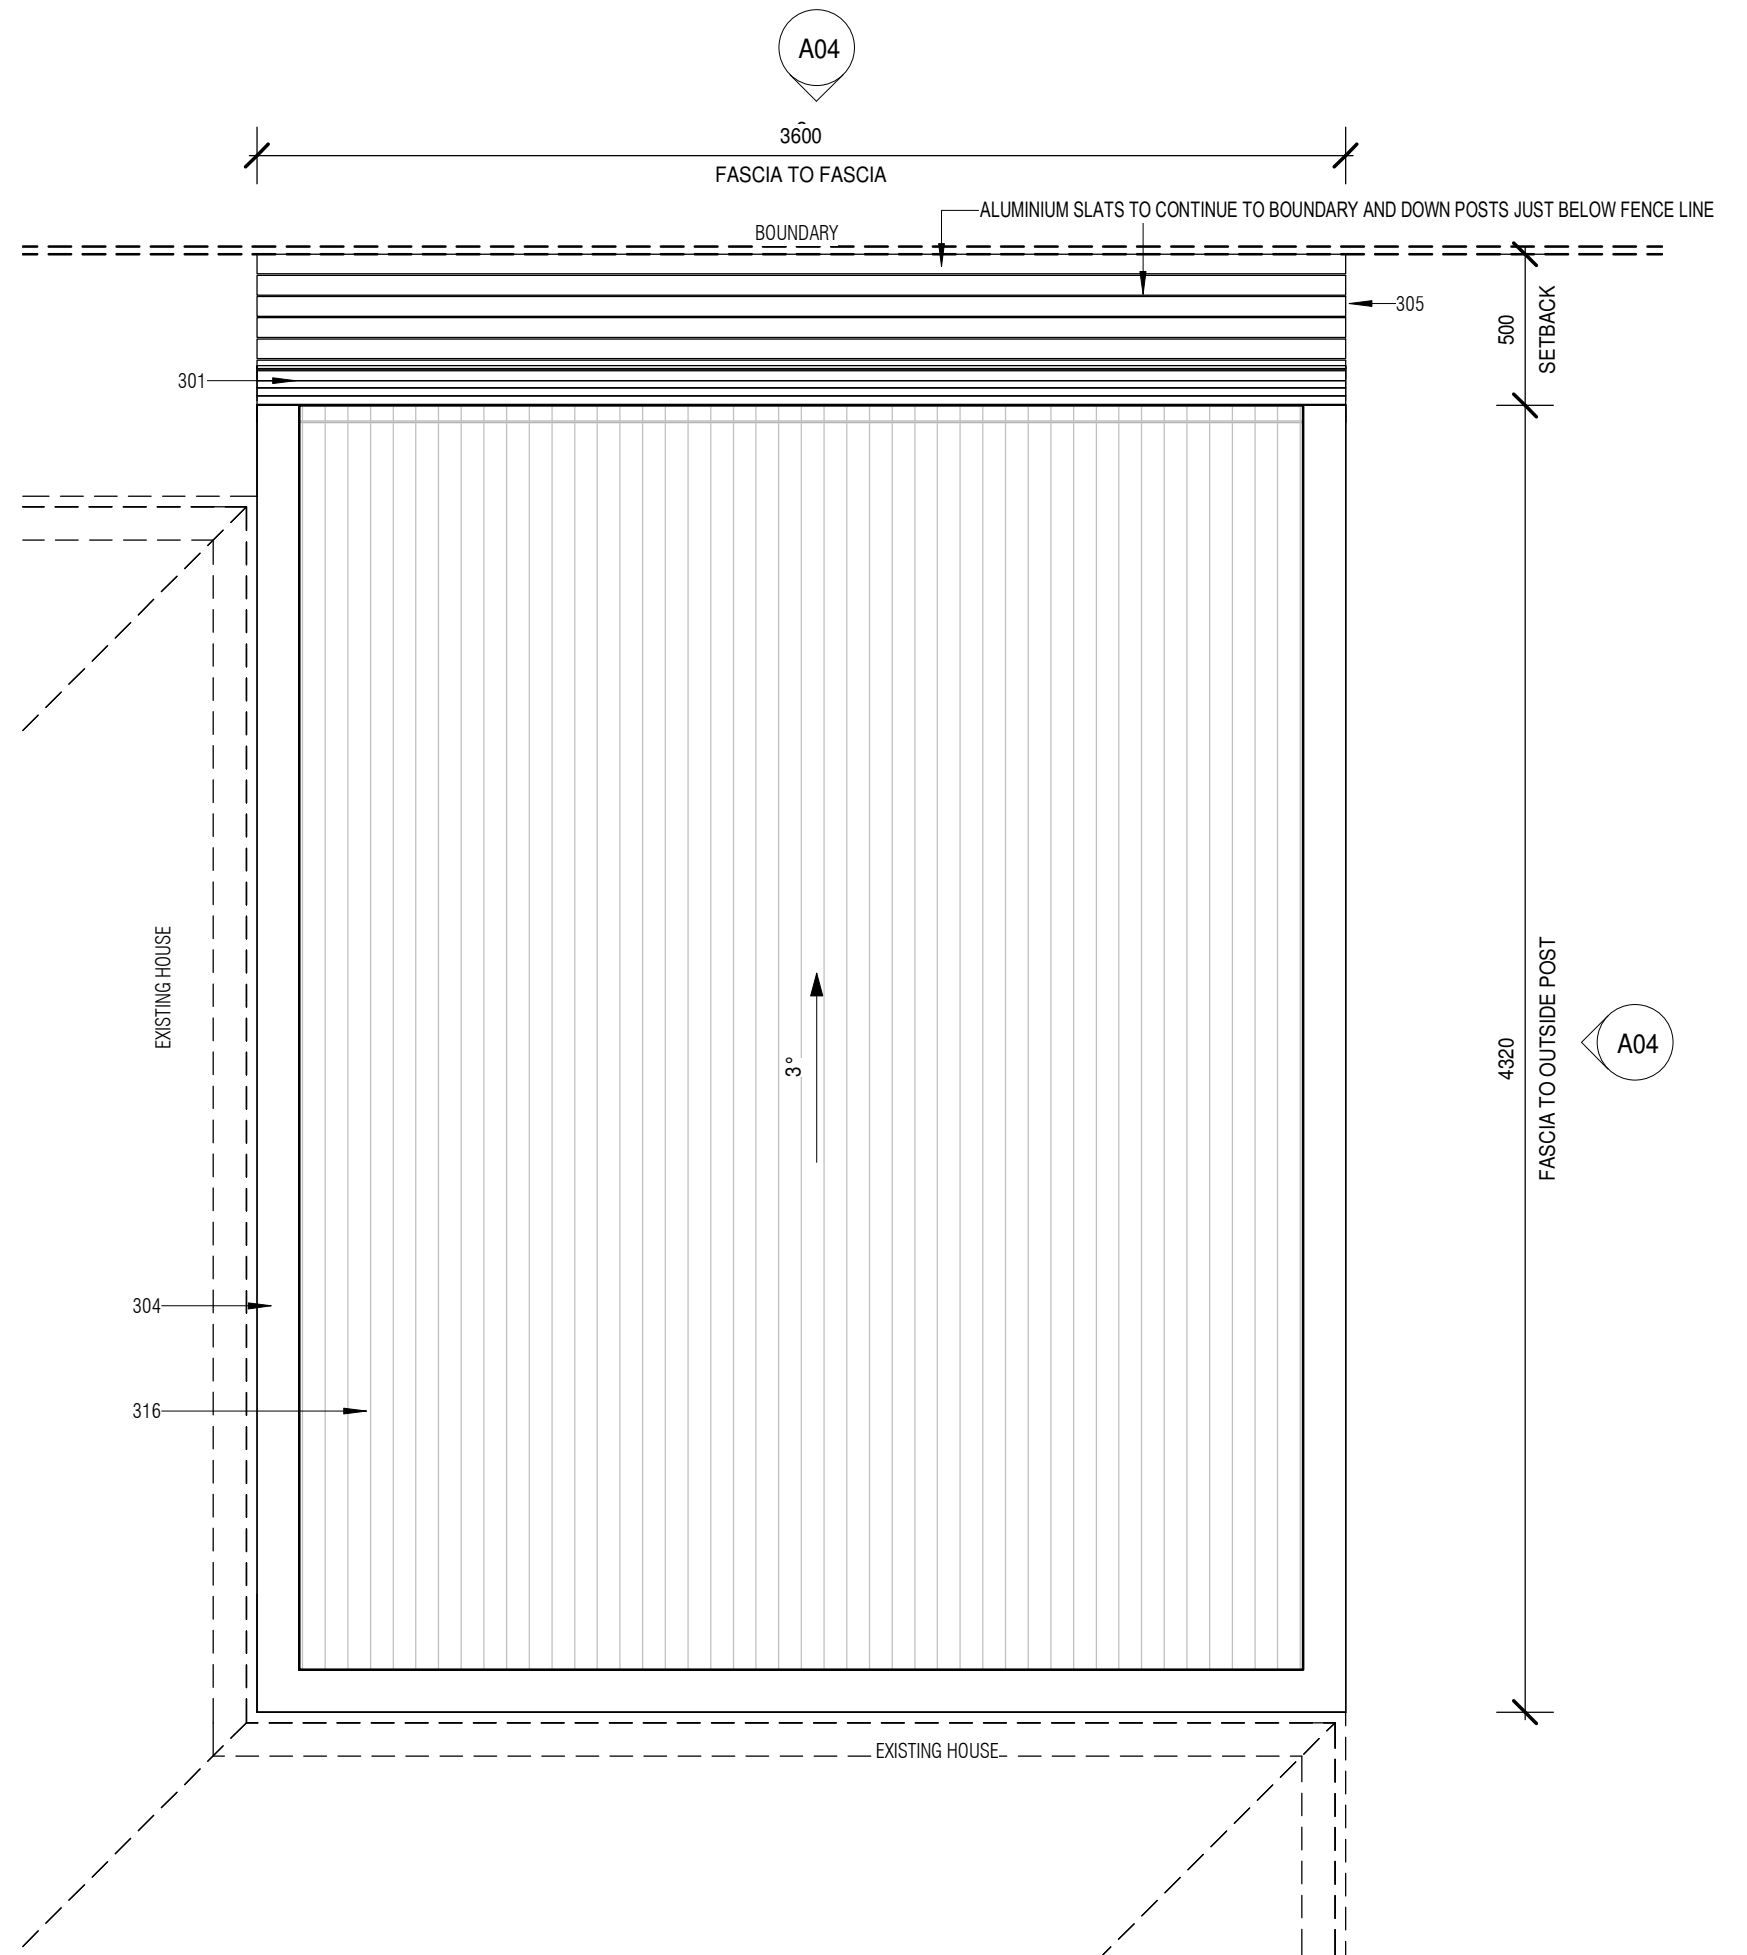 

**KEYNOTE LEGEND**

KEYNOTE	DESCRIPTION
101	76X38mm STEEL FASCIA PLATE
108	76x38mm STEEL WELDED RAFTER
124	100X50mm STEEL EXTERNAL BEAM
130	ALUMINIUM SLATS
201	90x90mm STEEL POST
301	STEEL REVOLO GUTTER
304	STEEL FLASHING
305	STEEL DOWNPIPE
316	V-DECK ROOF
401	EXISTING HOUSE
402	BOUNDARY

**REVISION LIST**

REV	DATE	DESCRIPTION	SHEET	NO.
A	Date 1	ORGINAL	SITE PLAN	A01
A	Date 1	ORGINAL	FLOOR PLAN	A02
A	Date 1	ORGINAL	ROOF PLAN	A03
A	Date 1	ORGINAL	ELEVATIONS	A04
A	Date 1	ORGINAL	SCHEDULES	A05

**APPROVAL**



FULL NAME:		
SIGNATURE:		DATE:
FULL NAME:		
SIGNATURE:		DATE:

**ROOF PLAN**


SCALE: 1 : 25

DRAWING TITLE: <b>ROOF PLAN</b>		ADDRESS: UNIT 5 27 DIRLETON LOOP, BUTLER, WA, 6036	PRODUCTION:	SCALE: <b>1 : 25</b>	<b>NOTES:</b> 1. ALL DIMENSIONS ARE IN MM UNLESS OTHERWISE INDICATED. 2. ALL DIMENSIONS SHOULD BE CHECKED ON SITE. 3. STORMWATERS WILL BE CONTAIN ON SITE.	DRAWING No.:
OWNER:	PROJECT CODE: <b>30768</b>	COUNCIL: CITY OF WANNEROO	DRAFTING:	DATE: <b>7/5/2020</b>		<b>A03</b>



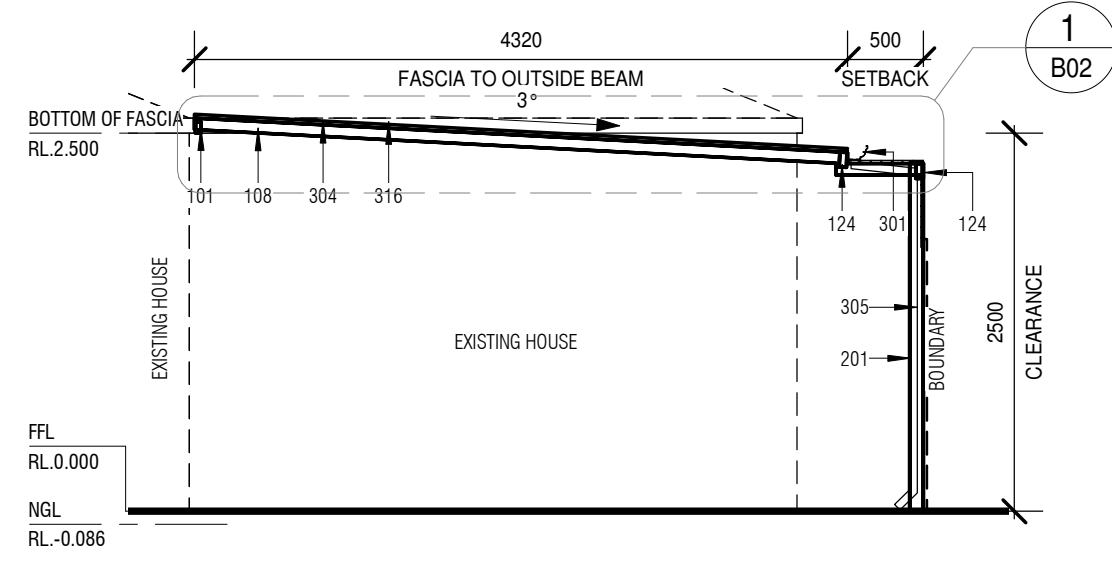 

**1 ELEVATION**  
SCALE: 1 : 50

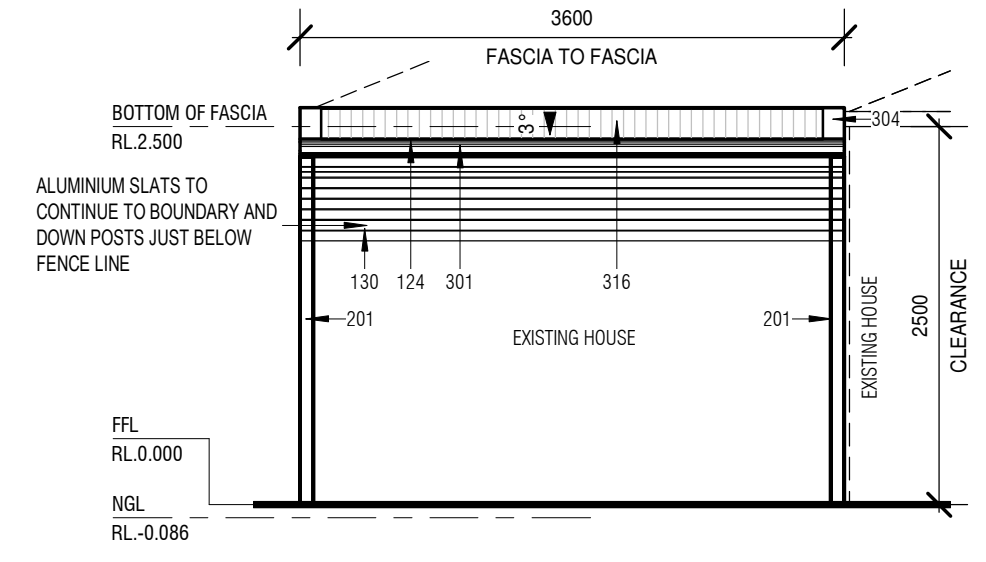

**2 ELEVATION**  
SCALE: 1 : 50

**KEYNOTE LEGEND**

KEYNOTE	DESCRIPTION
101	76X38mm STEEL FASCIA PLATE
108	76x38mm STEEL WELDED RAFTER
124	100X50mm STEEL EXTERNAL BEAM
130	ALUMINIUM SLATS
201	90x90mm STEEL POST
301	STEEL REVOLVO GUTTER
304	STEEL FLASHING
305	STEEL DOWNPIPE
316	V-DECK ROOF
401	EXISTING HOUSE
402	BOUNDARY


**REVISION LIST**

REV	DATE	DESCRIPTION	SHEET	NO.
A	Date 1	ORGINAL	SITE PLAN	A01
A	Date 1	ORGINAL	FLOOR PLAN	A02
A	Date 1	ORGINAL	ROOF PLAN	A03
A	Date 1	ORGINAL	ELEVATIONS	A04
A	Date 1	ORGINAL	SCHEDULES	A05

**APPROVAL**

FULL NAME:	
SIGNATURE:	DATE:
FULL NAME:	
SIGNATURE:	DATE:

DRAWING TITLE: <b>ELEVATIONS</b>	ADDRESS: UNIT 5 27 DIRLETON LOOP, BUTLER, WA, 6036	PRODUCTION:	SCALE: <b>1 : 50</b>	<b>NOTES:</b> 1. ALL DIMENSIONS ARE IN MM UNLESS OTHERWISE INDICATED. 2. ALL DIMENSIONS SHOULD BE CHECKED ON SITE. 3. STORMWATERS WILL BE CONTAIN ON SITE.	DRAWING No.: <b>A04</b>	
OWNER:	PROJECT CODE: <b>30768</b>	COUNCIL: <b>CITY OF WANNEROO</b>	DRAFTING:	DATE: <b>7/5/2020</b>		

 

### STRUCTURAL FRAMING SCHEDULE

TYPE	MATERIAL	LENGTH	COLOUR
ALUMINIUM SLATS.	Steel 250 MPa		MONUMENT
ALUMINIUM SLATS	Steel 250 MPa		MONUMENT
100x50x2RHS - EXTERNAL BEAM	Steel 250 MPa	3600	MONUMENT
100x50x2RHS - EXTERNAL BEAM	Steel 250 MPa	3600	MONUMENT
76x38x2.5RHS - FASCIA PLATE	Steel 250 MPa	3600	MONUMENT
76X38 WELDED RAFTER	Steel 250 MPa		MONUMENT
76X38 WELDED RAFTER	Steel 250 MPa		MONUMENT

### STRUCTURAL COLUMN SCHEDULE


TYPE	MATERIAL	LENGTH	COLOUR
AOL. STEEL POST. 90X90	STEEL	2300	MONUMENT
AOL. STEEL POST. 90X90	STEEL	2300	MONUMENT

### GUTTER SCHEDULE

KEYNOTE	TYPE	MATERIAL	LENGTH	COLOUR
301	Gutter: Revolo Gutter	STEEL	3600	MONUMENT

### ROOF SCHEDULE

KEYNOTE	TYPE	COMMENTS	COLOURS
316	Vdeck Roof	DOUBLE SIDED	SURFMIST
304	Flashing	STEEL	MONUMENT
305	DOWNPIPE	STEEL	MONUMENT

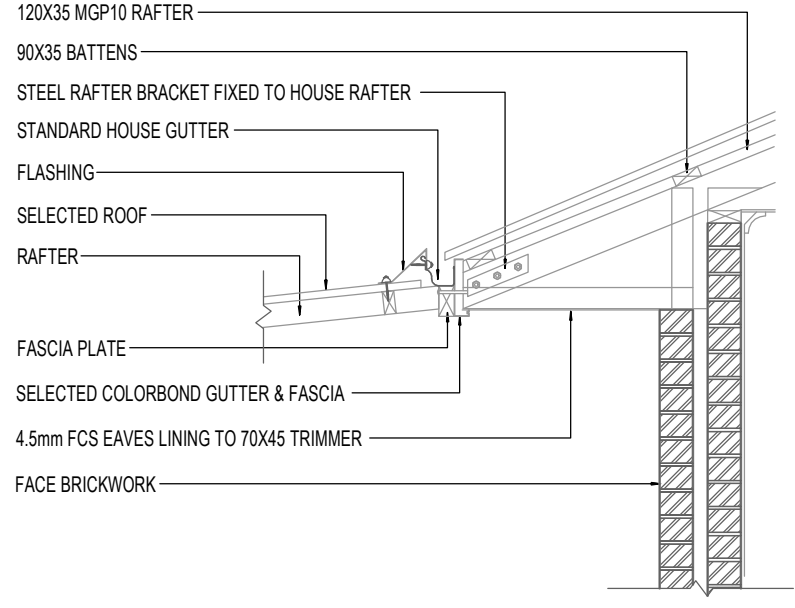

### STANDARD CONNECTION DETAIL

SCALE: 1 : 25

### KEYNOTE LEGEND

KEYNOTE	DESCRIPTION
101	76X38mm STEEL FASCIA PLATE
108	76x38mm STEEL WELDED RAFTER
124	100X50mm STEEL EXTERNAL BEAM
130	ALUMINIUM SLATS
201	90x90mm STEEL POST
301	STEEL REVULO GUTTER
304	STEEL FLASHING
305	STEEL DOWNPIPE
316	V-DECK ROOF
401	EXISTING HOUSE
402	BOUNDARY



### REVISION LIST

REV	DATE	DESCRIPTION	SHEET	NO.
A	Date 1	ORIGINAL	SITE PLAN	A01
A	Date 1	ORIGINAL	FLOOR PLAN	A02
A	Date 1	ORIGINAL	ROOF PLAN	A03
A	Date 1	ORIGINAL	ELEVATIONS	A04
A	Date 1	ORIGINAL	SCHEDULES	A05


### APPROVAL

FULL NAME:	
SIGNATURE:	DATE:
FULL NAME:	
SIGNATURE:	DATE:


DRAWING TITLE: <b>SCHEDULES</b>	ADDRESS: UNIT 5 27 DIRLETON LOOP, BUTLER, WA, 6036	PRODUCTION:	SCALE: <b>1 : 25</b>	<b>NOTES:</b> 1. ALL DIMENSIONS ARE IN MM UNLESS OTHERWISE INDICATED. 2. ALL DIMENSIONS SHOULD BE CHECKED ON SITE. 3. STORMWATERS WILL BE CONTAIN ON SITE.	DRAWING No.: <b>A05</b>	
OWNER:	PROJECT CODE: <b>30768</b>	COUNCIL: <b>CITY OF WANNEROO</b>	DRAFTING:	DATE: <b>7/5/2020</b>		

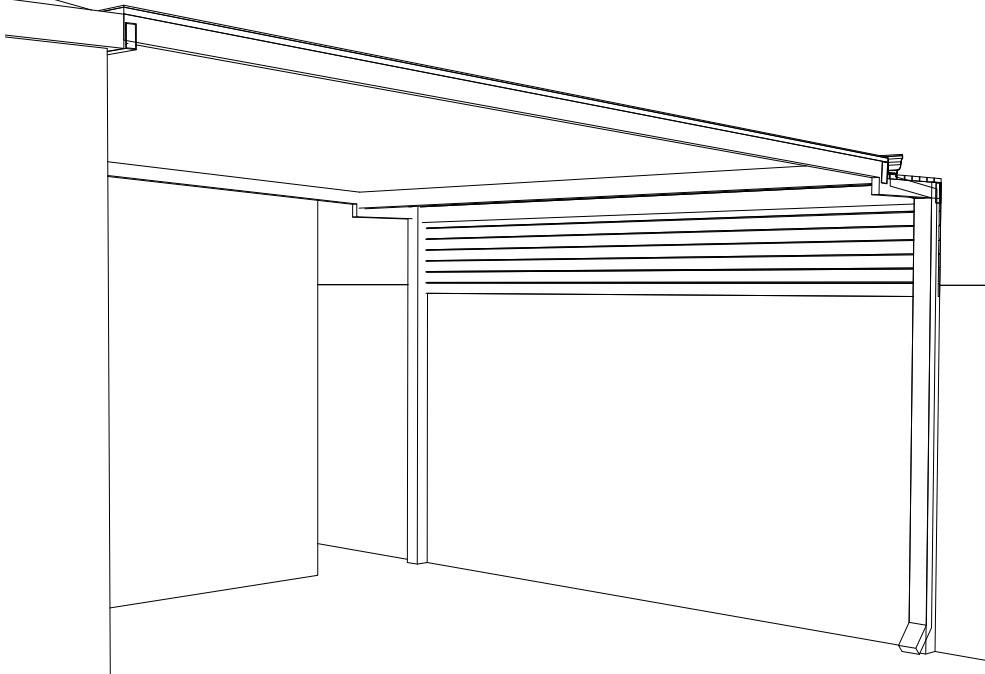 


**3D VIEW 1**  
SCALE:

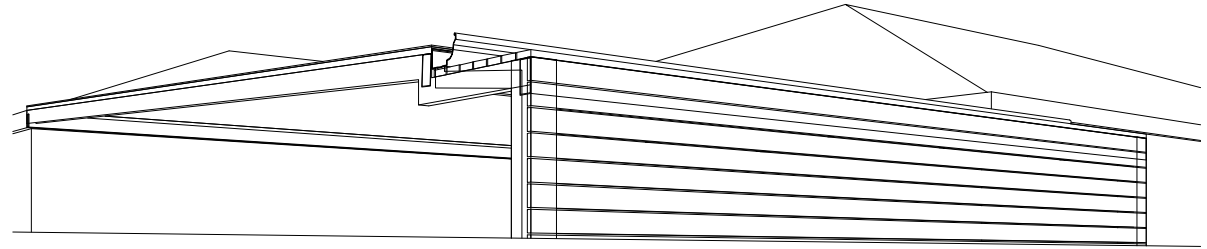

**3D VIEW 2**  
SCALE:

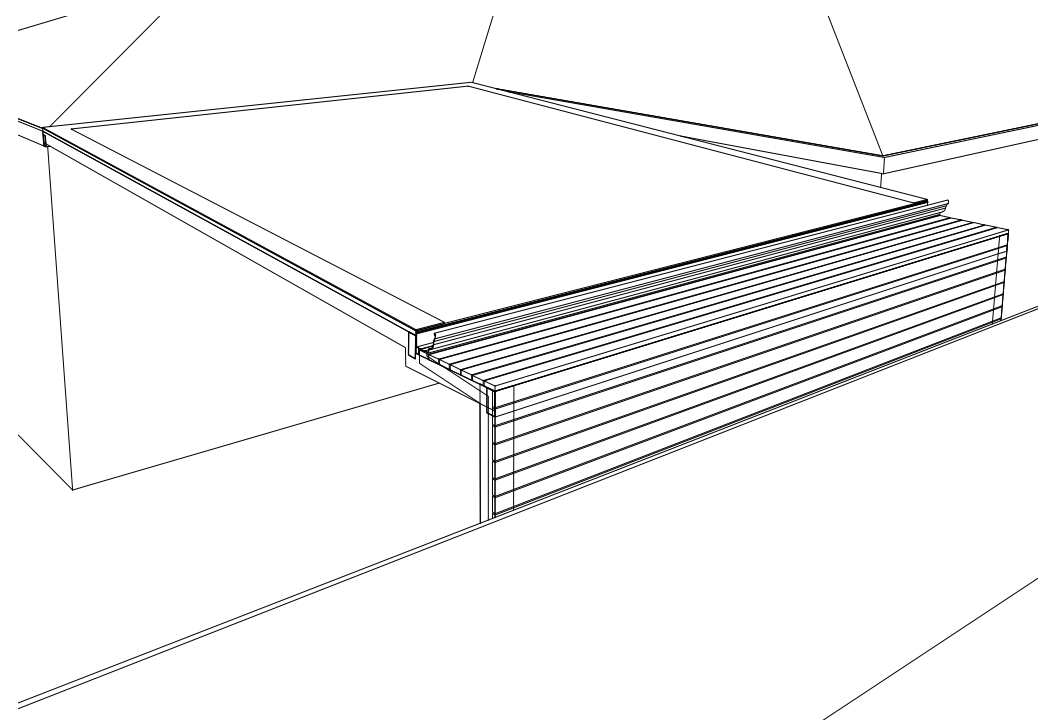

**3D VIEW 3**  
SCALE:

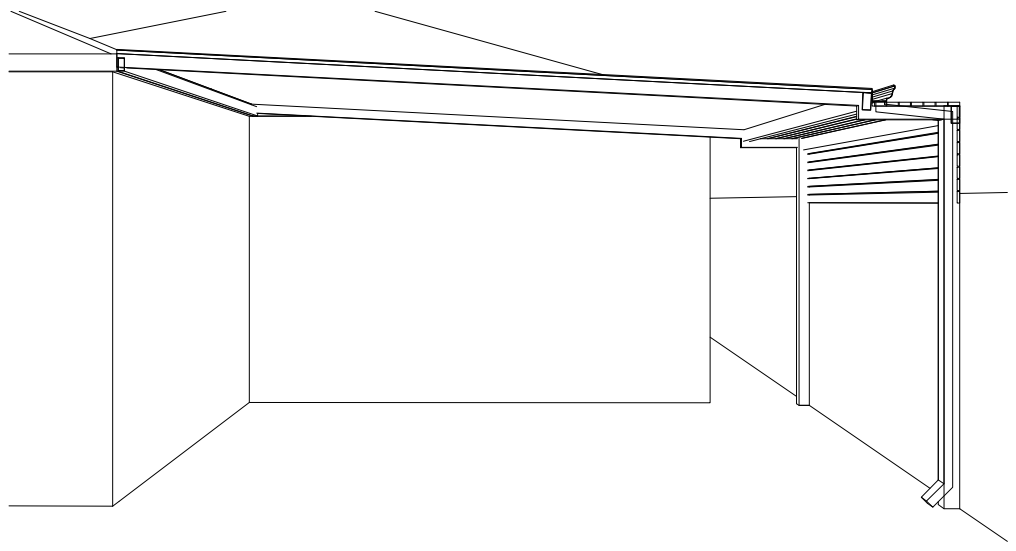

**3D VIEW 4**  
SCALE:

APPROVAL	
FULL NAME:	
SIGNATURE:	DATE:
FULL NAME:	
SIGNATURE:	DATE:

DRAWING TITLE: <b>3D EXAMPLE IMAGES</b>		ADDRESS: <b>UNIT 5 27 DIRLETON LOOP, BUTLER, WA, 6036</b>		PRODUCTION:	SCALE:	<b>NOTES:</b> 1. ALL DIMENSIONS ARE IN MM UNLESS OTHERWISE INDICATED. 2. ALL DIMENSIONS SHOULD BE CHECKED ON SITE. 3. STORMWATERS WILL BE CONTAIN ON SITE.	DRAWING No.:	
OWNER:	PROJECT CODE: <b>30768</b>	COUNCIL: <b>CITY OF WANNEROO</b>	DRAFTING:	DATE: <b>7/5/2020</b>			<b>A06</b>	