


10000 10000 20

CITY OF WANNEROO
Building & Health Services
 This plan is approved subject to compliance with the Local Government (Miscellaneous Provisions) Act 1960, the Building Code of Australia, the Residential Design Codes, Building Regulations 1989 and the City's Local Laws.

LOCAL AUTHORITY	WANNEROO
COASTAL	NO
DRAWN	ENGINEERING

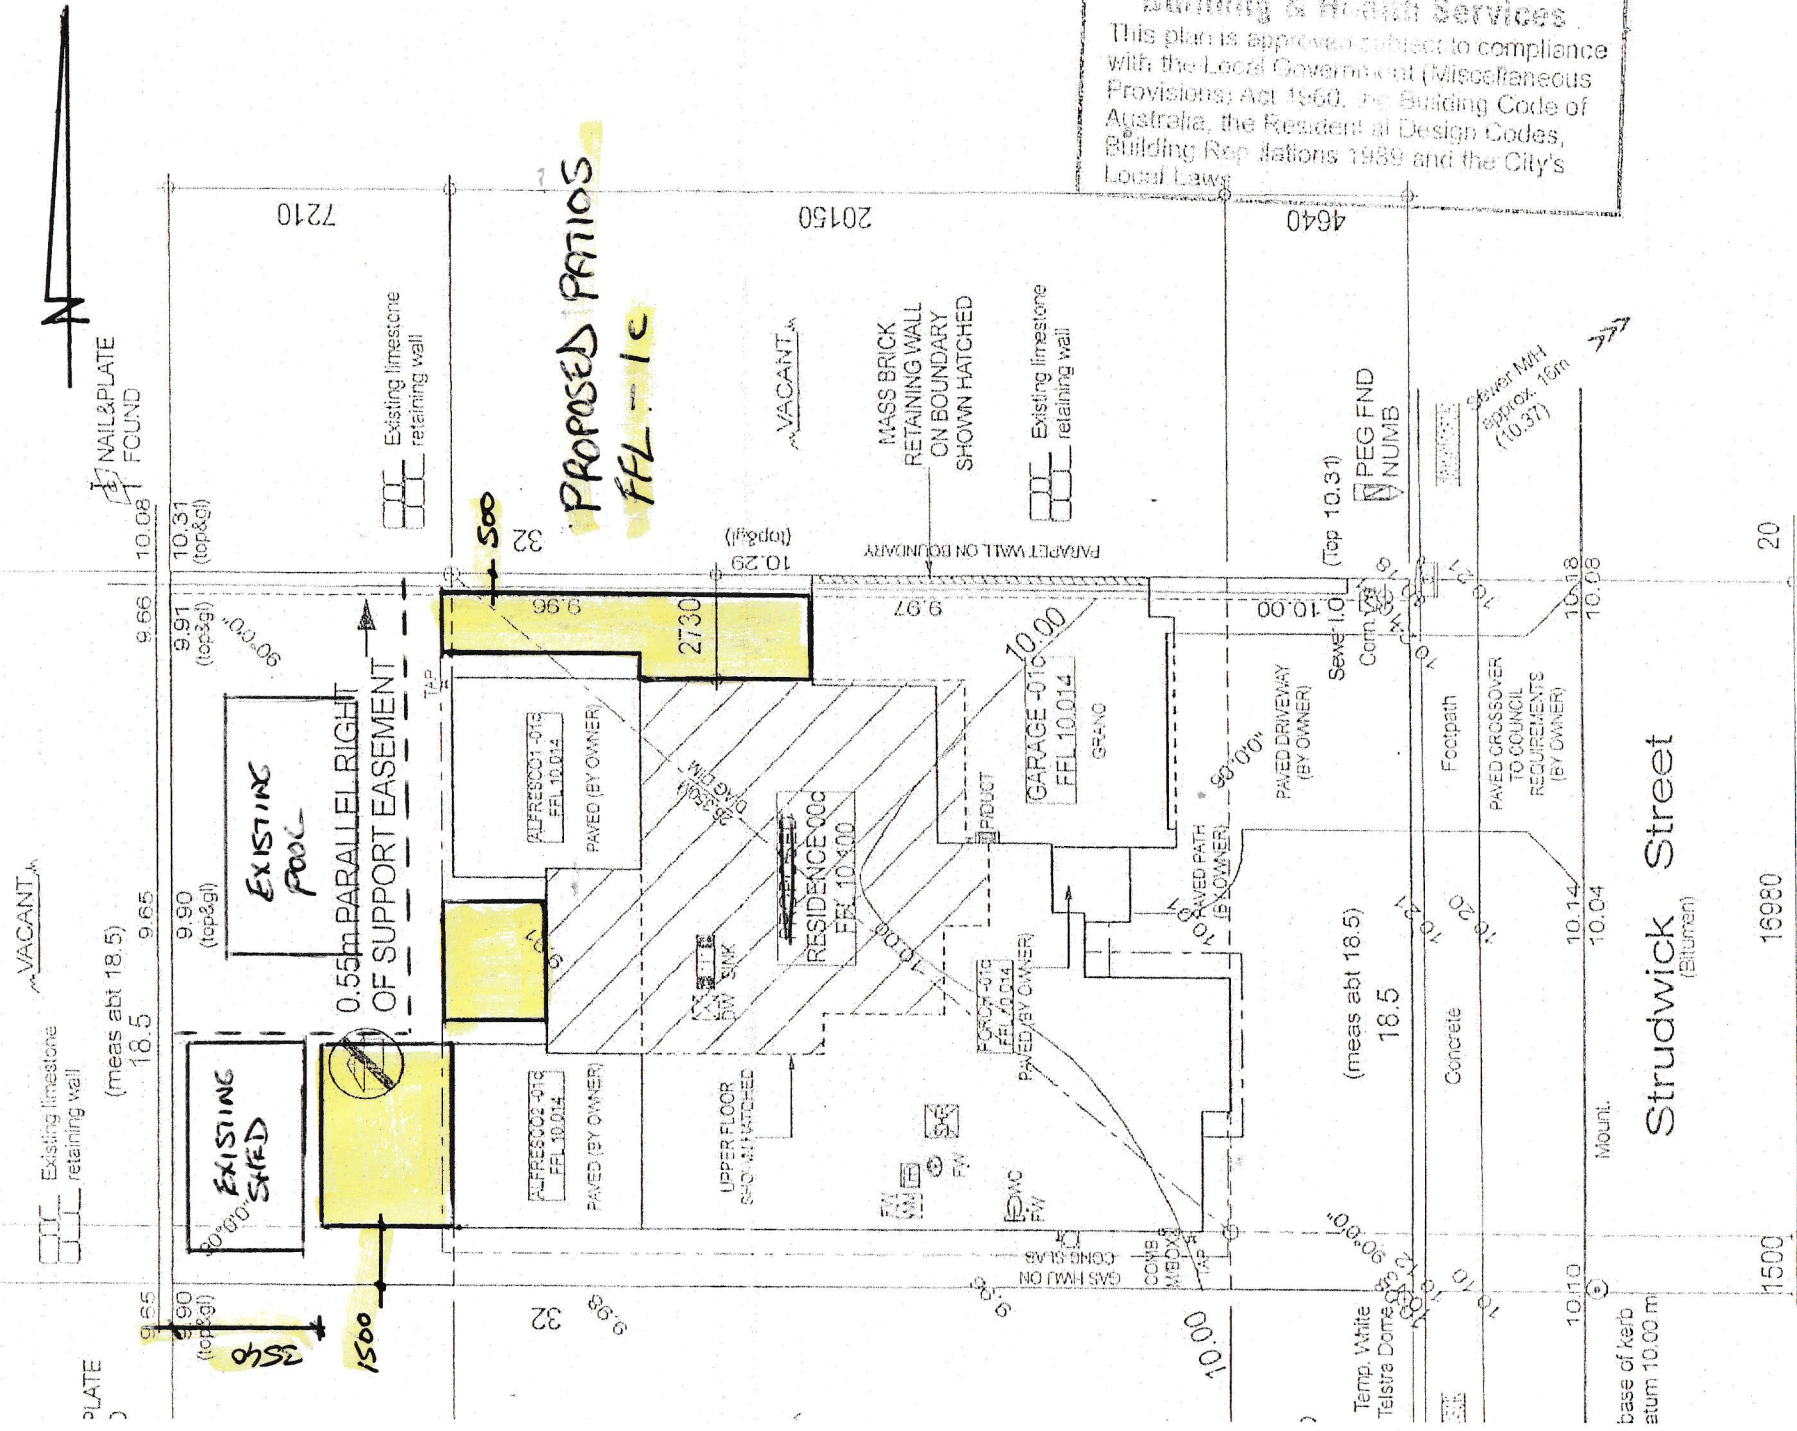


SITE PLAN
SCALE 1:200

Strudwick Street
 (Bitumen)

1500 16980 20

10000 10000 20

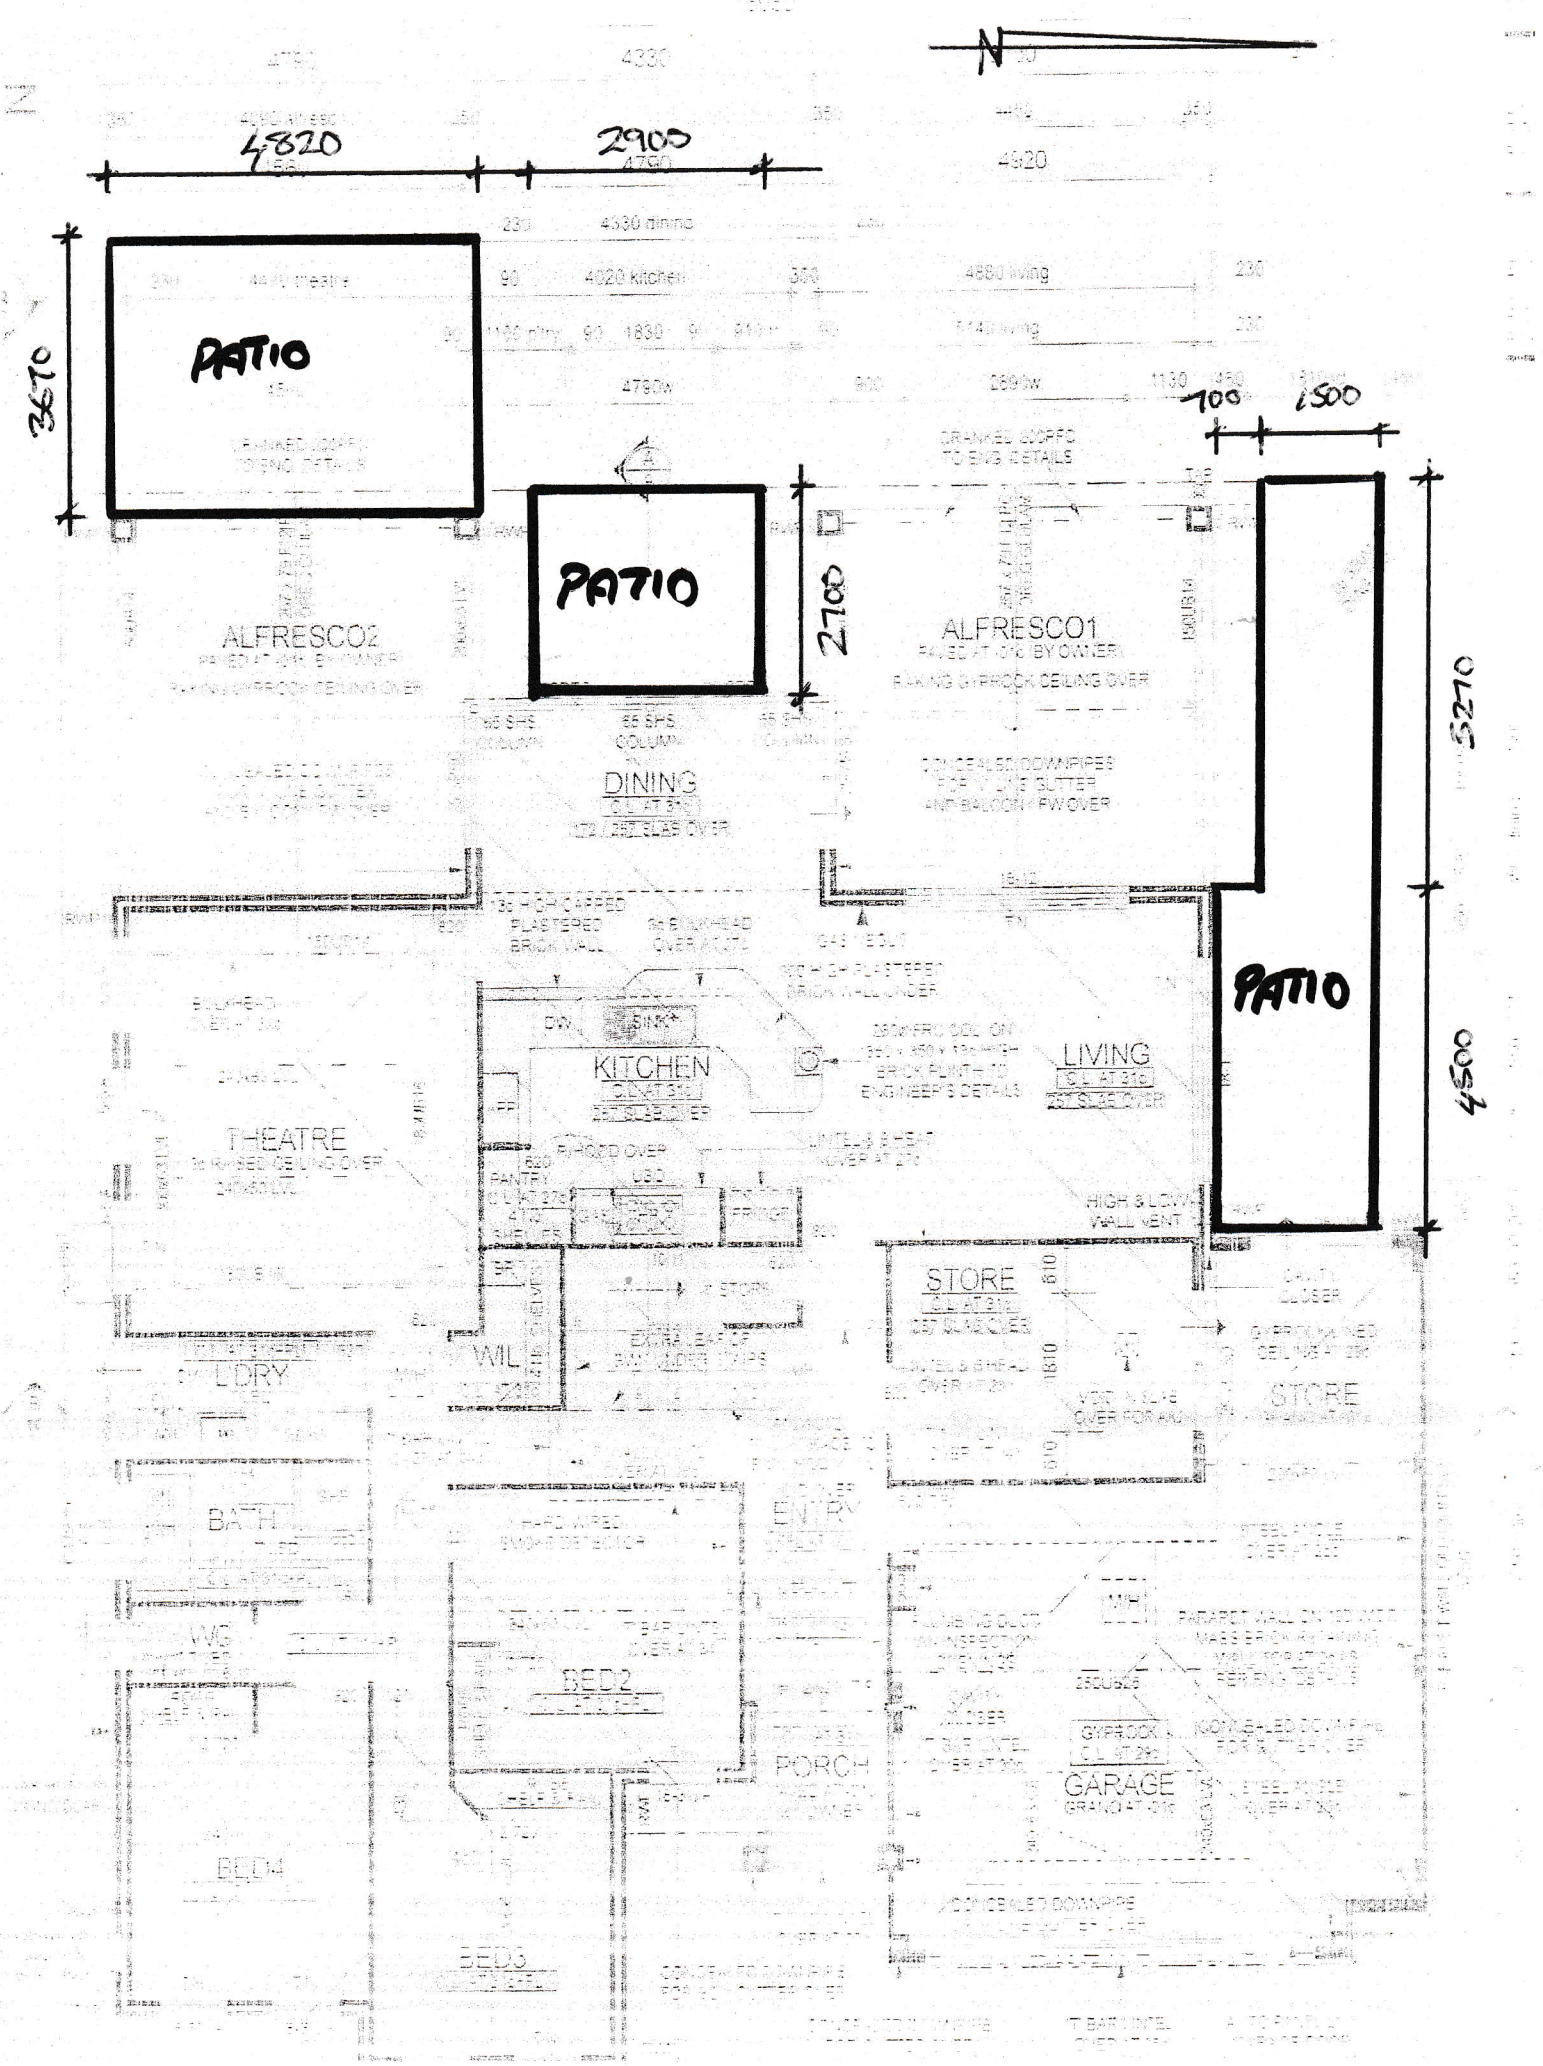

FLOOR PLAN

SCALE 1:100

5 Sturdwick St
Tapping

ELEVATION 1/2


01c RENDERED
SILLS PROJECTING 50mm

T BAR LINTEL AT 27c

FRONT DOOR ELEVATION

30-LE 119


SCALE 1:100

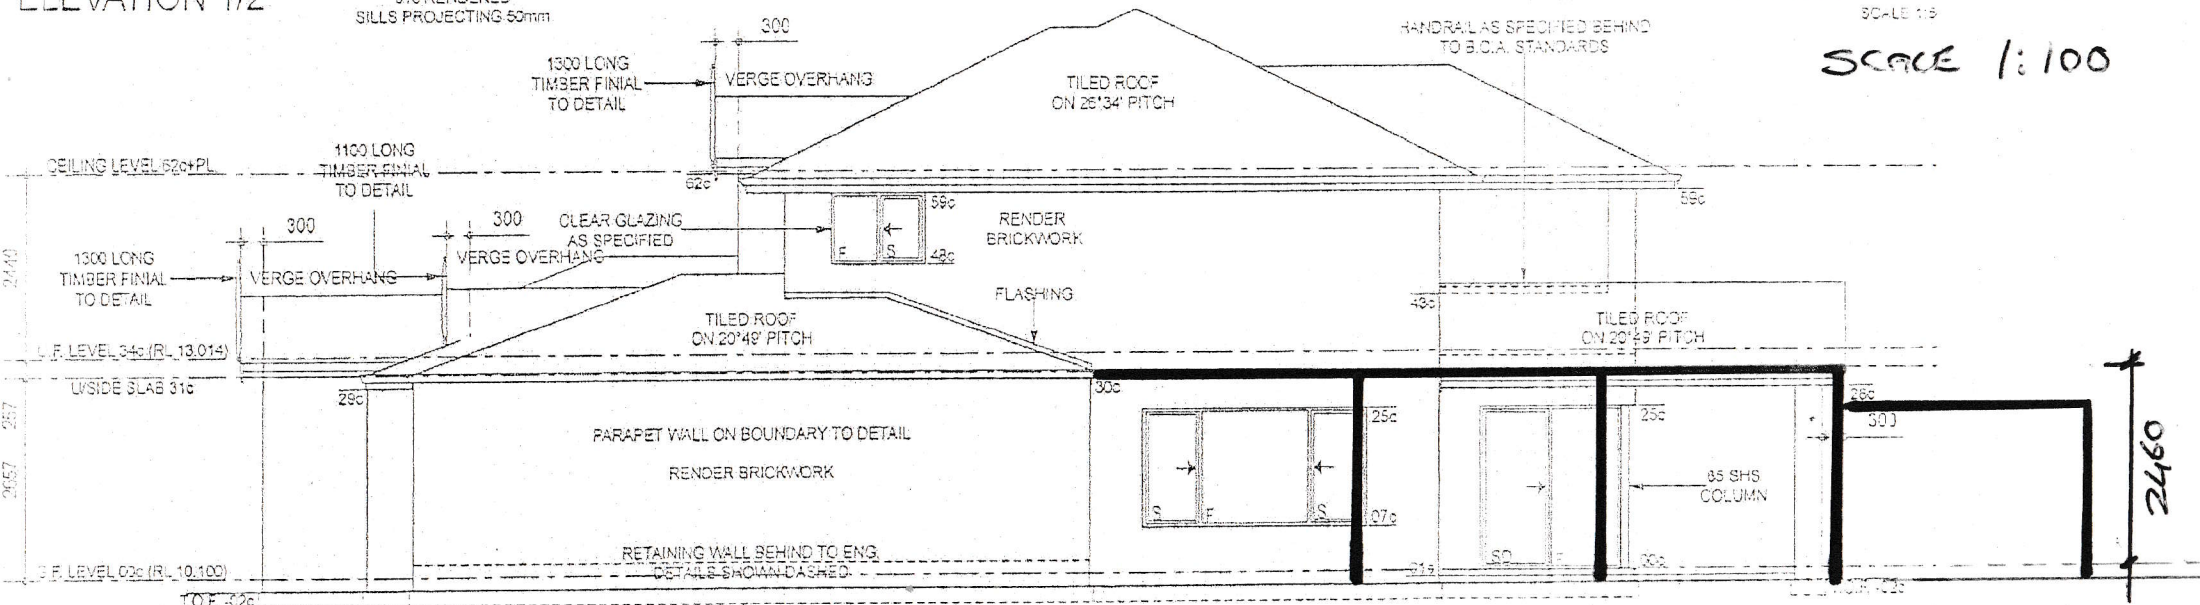

ELEVATION 2/2

RIDGE RL 17.564

HANDRAILS SPECIFIED
TO B.C.A. STANDARDS

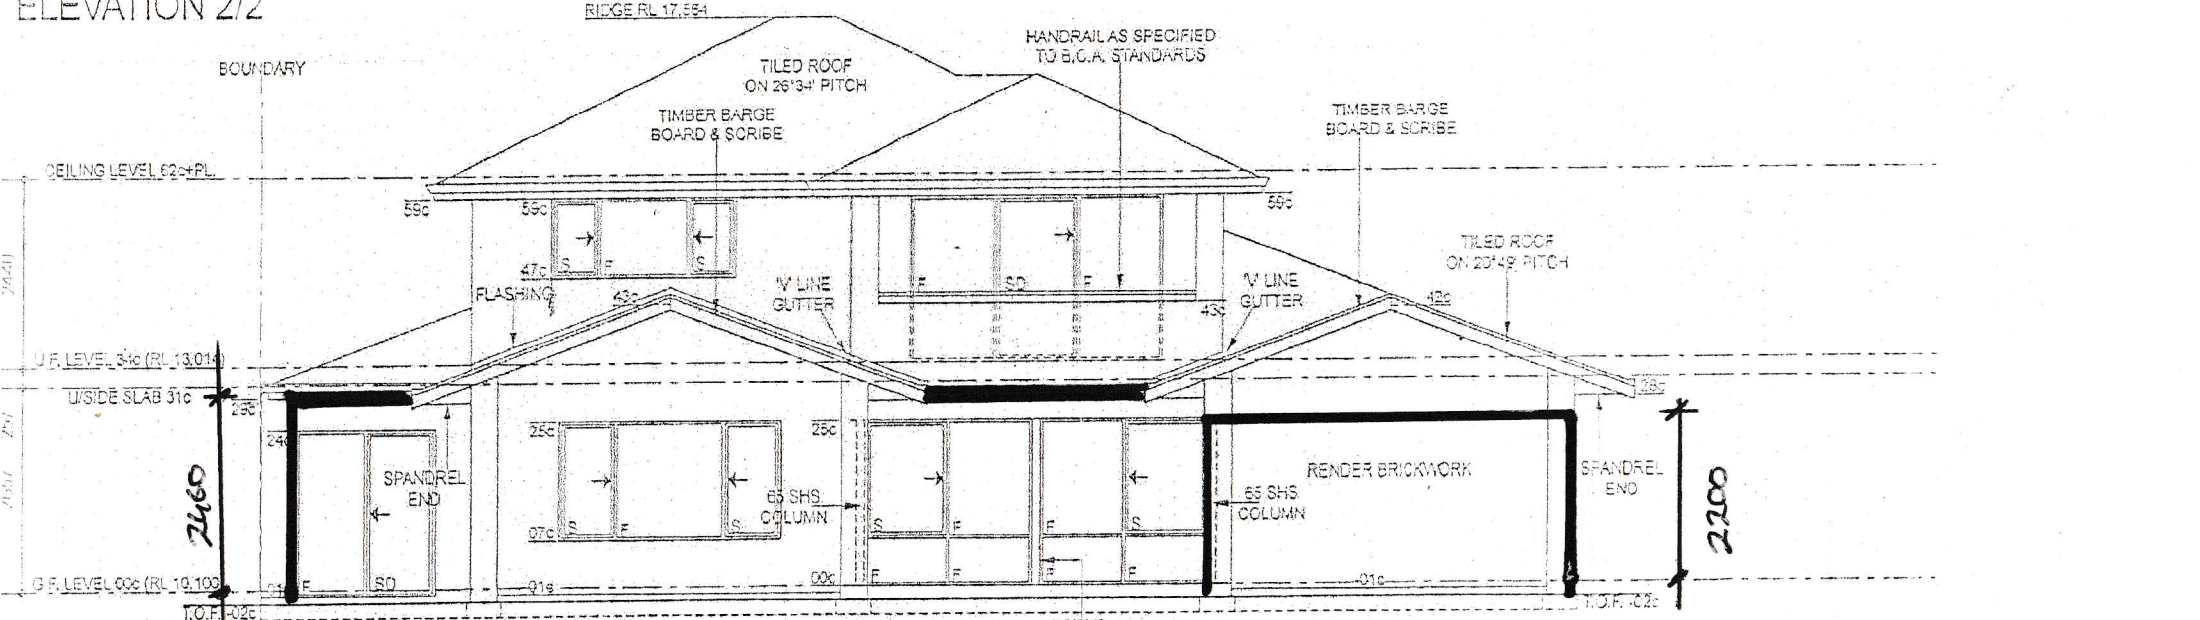

ELEVATION 3/2

RIDGE RL 17.564

300

VERGE OVERHANG

1300 LONG
TIMBER FINIAL
TO DETAIL

S STRUDWICK ST
TAPPING

