
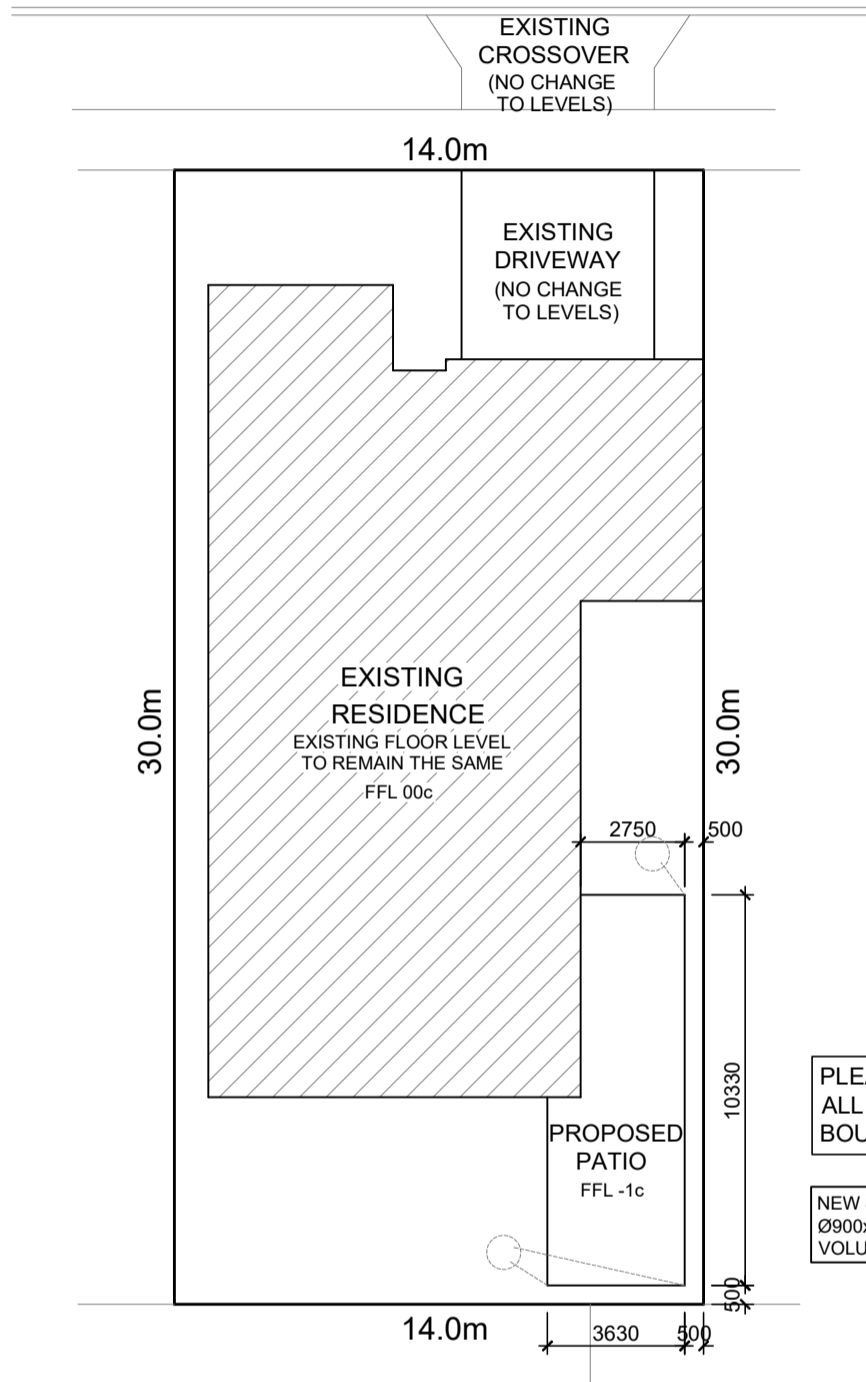


MACKERAL CIRCUIT

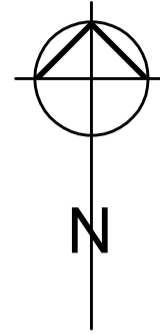

PLEASE NOTE:
ALL COLUMNS TO BE
BOUNDARY COLUMNS

NEW SOAKWELLS
Ø900x600mm DEEP
VOLUME = 0.38m³ EACH

SITE PLAN

SCALE 1 : 200

NOTE:

ALL CONSTRUCTION TO BE IN ACCORDANCE WITH ALL ENGINEERS DETAILS, ALL RELEVANT AUSTRALIAN STANDARDS & THE BUILDING CODE OF AUSTRALIA.

NOTE:

DO NOT SCALE FROM THIS DRAWING, CHECK ALL DIMENSIONS ON SITE PRIOR TO THE COMMENCEMENT OF ANY WORKS.

©COPYRIGHT



CLIENT: THE PATIO FACTORY

ADDRESS:

11 MACKERAL CIRCUIT
ALKIMOS

PROJECT NAME:
PATIO ADDITION



DWG TITLE:
SITE PLAN.

JOB NO:
1492

SCALE:
AS NOTED


DRAWN:
KC

ATTACHED TO HOUSE
USING RAFTER BKTS
@ MAX 1200mm CENTRES

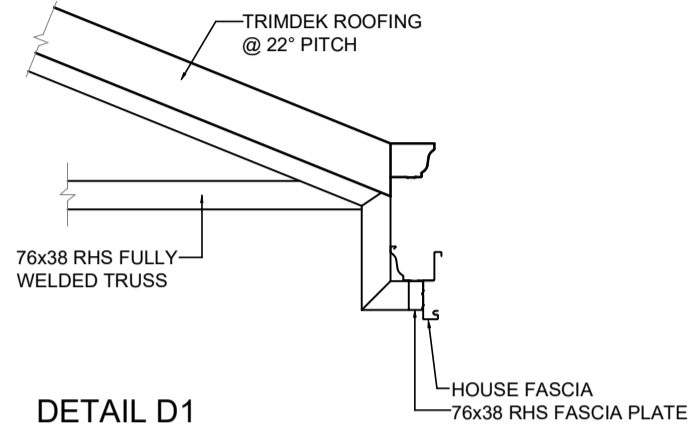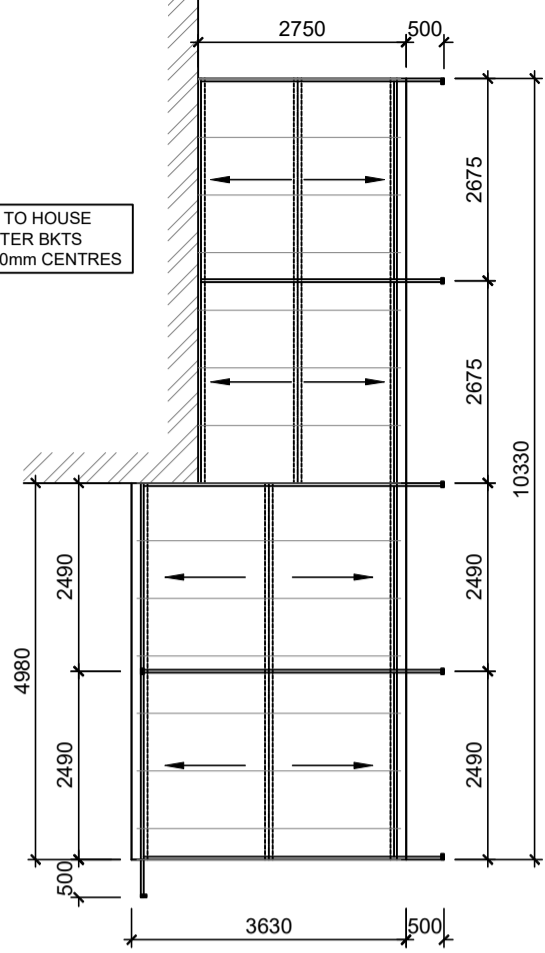


DETAIL D1
SCALE 1 : 20


PROPOSED PATIO PLAN
SCALE 1 : 100

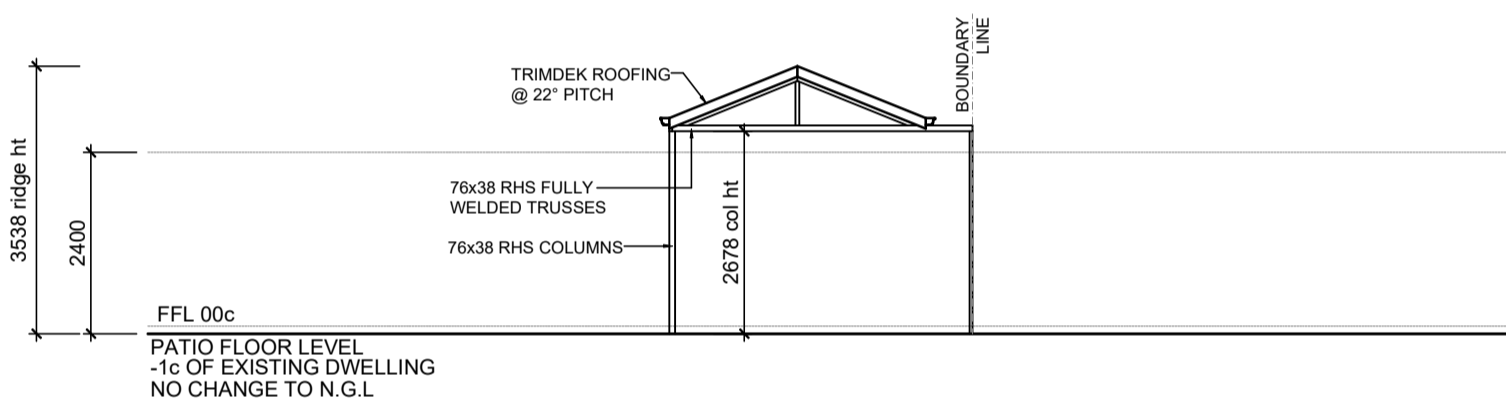

ELEVATION 1
SCALE 1 : 100

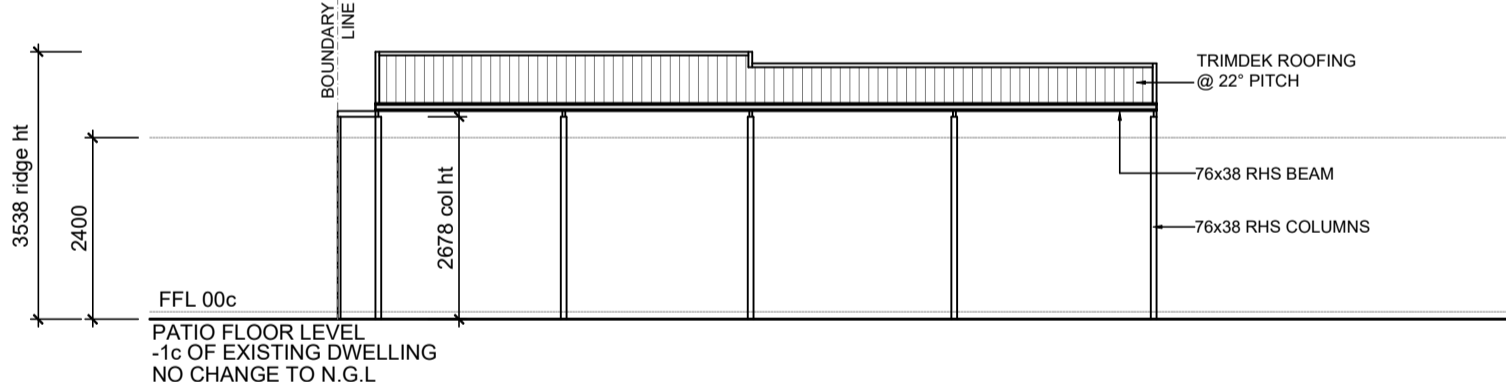

ELEVATION 2
SCALE 1 : 100

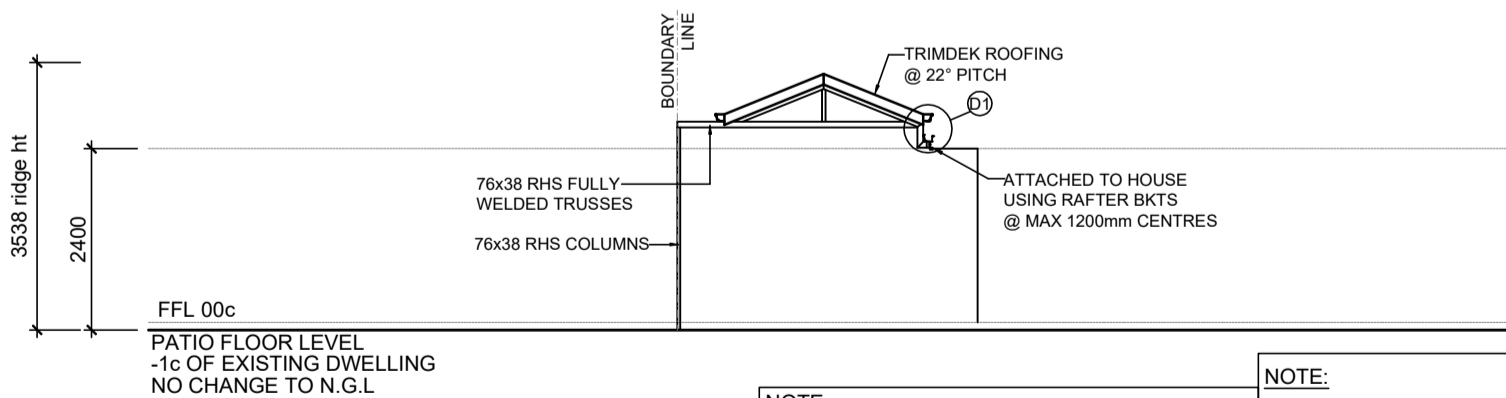

ELEVATION 3
SCALE 1 : 100

NOTE:
DO NOT SCALE FROM THIS DRAWING, CHECK ALL DIMENSIONS ON SITE PRIOR TO THE COMMENCEMENT OF ANY WORKS.

NOTE:
ALL CONSTRUCTION TO BE IN ACCORDANCE WITH ALL ENGINEERS DETAILS, ALL RELEVANT AUSTRALIAN STANDARDS & THE BUILDING CODE OF AUSTRALIA.

©COPYRIGHT



CLIENT: THE PATIO FACTORY
ADDRESS:
11 MACKERAL CIRCUIT
ALKIMOS

PROJECT NAME:
PATIO ADDITION
DWG TITLE:
PATIO PLAN. ELEVATIONS.
DETAIL D1.

JOB NO:
1492
SCALE:
AS NOTED
DRAWN:
KC