

PROPOSED
STRUCTURE





SITE PLAN
SCALE: 1 : 200


REVISION LIST				
REV	DATE	DESCRIPTION	SHEET	NO.
A	9/6/20	ORGINAL	SITE PLAN	A01
A	9/6/20	ORGINAL	FLOOR PLAN	A02
A	9/6/20	ORGINAL	ROOF PLAN	A03
A	9/6/20	ORGINAL	ELEVATIONS	A04
A	9/6/20	ORGINAL	SCHEDULES	A05

APPROVAL		
FULL NAME:		
SIGNATURE:		DATE:
FULL NAME:		
SIGNATURE:		DATE:

DRAWING TITLE: SITE PLAN		ADDRESS: 11 BLUMANN LANE, ALKIMOS, WA, 6038	PRODUCTION: MICHAEL BRYANT	SCALE: 1 : 200	NOTES: 1. ALL DIMENSIONS ARE IN MM UNLESS OTHERWISE INDICATED. 2. ALL DIMENSIONS SHOULD BE CHECKED ON SITE. 3. STORMWATERS WILL BE CONTAIN ON SITE.	DRAWING No.: A01	
OWNER: DONALD JAMES MITCHELL	PROJECT CODE: 30862	COUNCIL: CITY OF WANNEROO	DRAFTING: JACKSON BRENNAN	DATE: 9/6/2020			

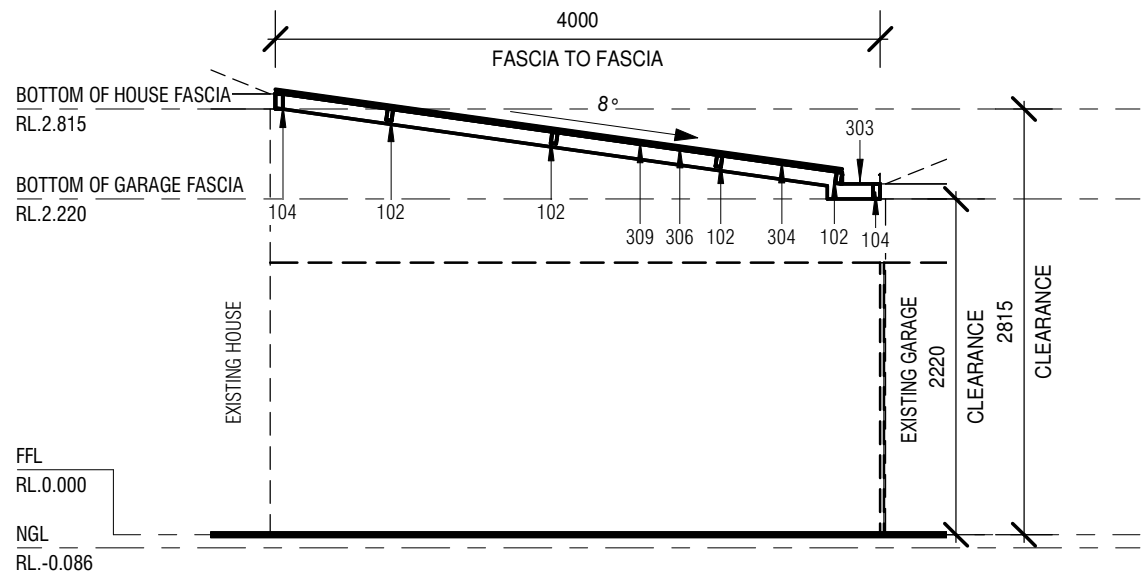 

1
A02 **ELEVATION**
SCALE: 1 : 50

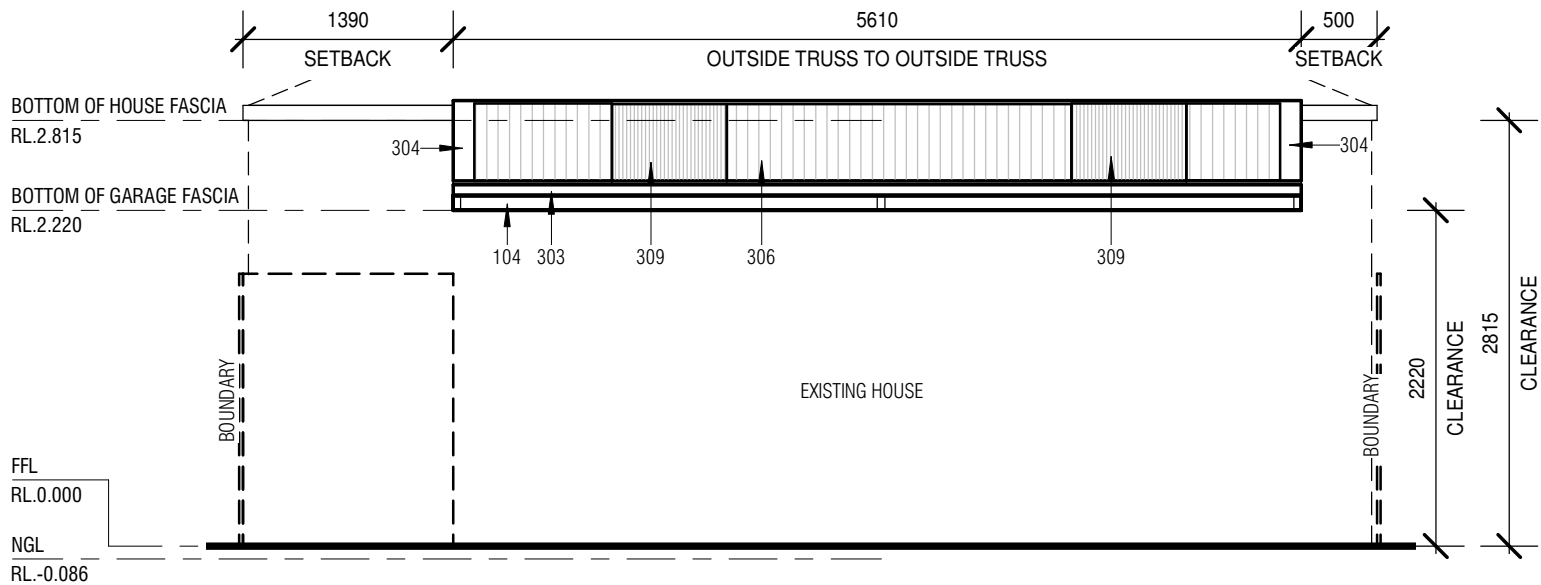

2
A02 **ELEVATION**
SCALE: 1 : 50

KEYNOTE LEGEND

KEYNOTE	DESCRIPTION
102	76X38mm STEEL PURLIN
104	100X50mm STEEL FASCIA PLATE
109	100X50mm STEEL WELDED RAFTER
303	STEEL 250mm BOX GUTTER
304	STEEL FLASHING
306	COLOURBOND ROOF
309	SKYLIGHT
401	EXISTING HOUSE
402	BOUNDARY

REVISION LIST

REV	DATE	DESCRIPTION	SHEET	NO.
A	9/6/20	ORIGNAL	SITE PLAN	A01
A	9/6/20	ORIGINAL	FLOOR PLAN	A02
A	9/6/20	ORIGINAL	ROOF PLAN	A03
A	9/6/20	ORIGINAL	ELEVATIONS	A04
A	9/6/20	ORIGINAL	SCHEDULES	A05

APPROVAL

FULL NAME:		
SIGNATURE:		DATE:
FULL NAME:		
SIGNATURE:		DATE:

DRAWING TITLE:

ELEVATIONS

OWNER: DONALD JAMES MITCHELL

PROJECT CODE:

30862

ADDRESS: 11 BLUMANN LANE,
ALKIMOS, WA, 6038

COUNCIL:
CITY OF WANNEROO

PRODUCTION:
MICHAEL BRYANT

DRAFTING:
JACKSON BRENNAN

SCALE:
1 : 50

DATE:
9/6/2020




NOTES:

1. ALL DIMENSIONS ARE IN MM UNLESS OTHERWISE INDICATED.
2. ALL DIMENSIONS SHOULD BE CHECKED ON SITE.
3. STORMWATERS WILL BE CONTAIN ON SITE.

DRAWING No.:

A04



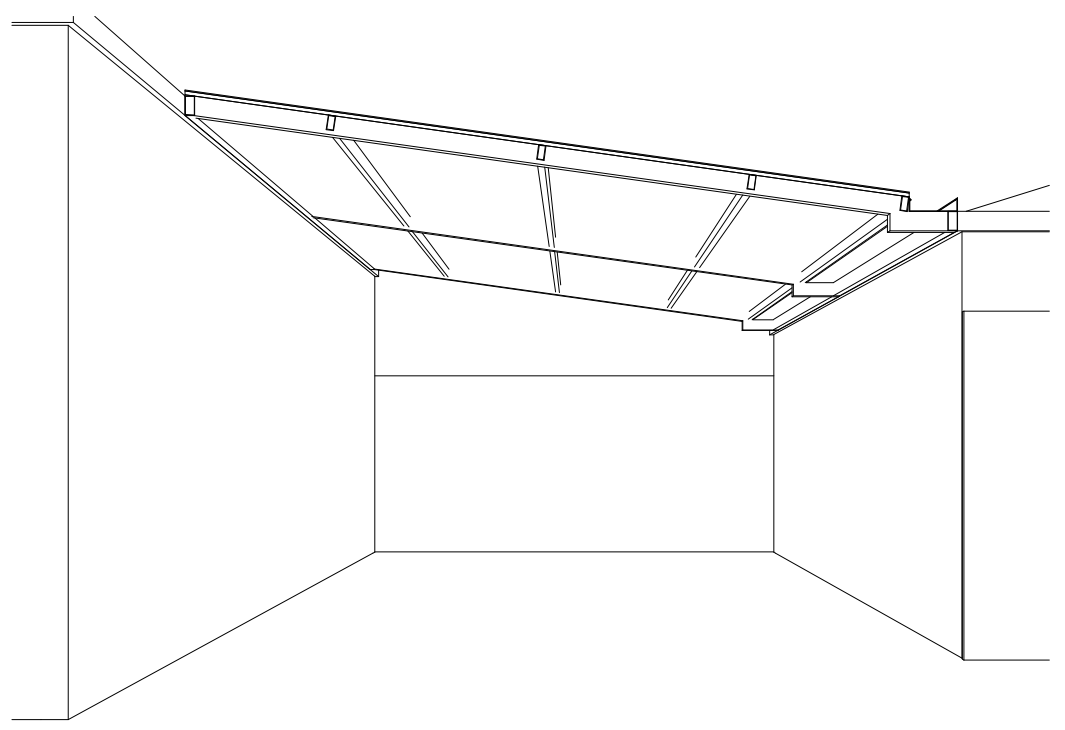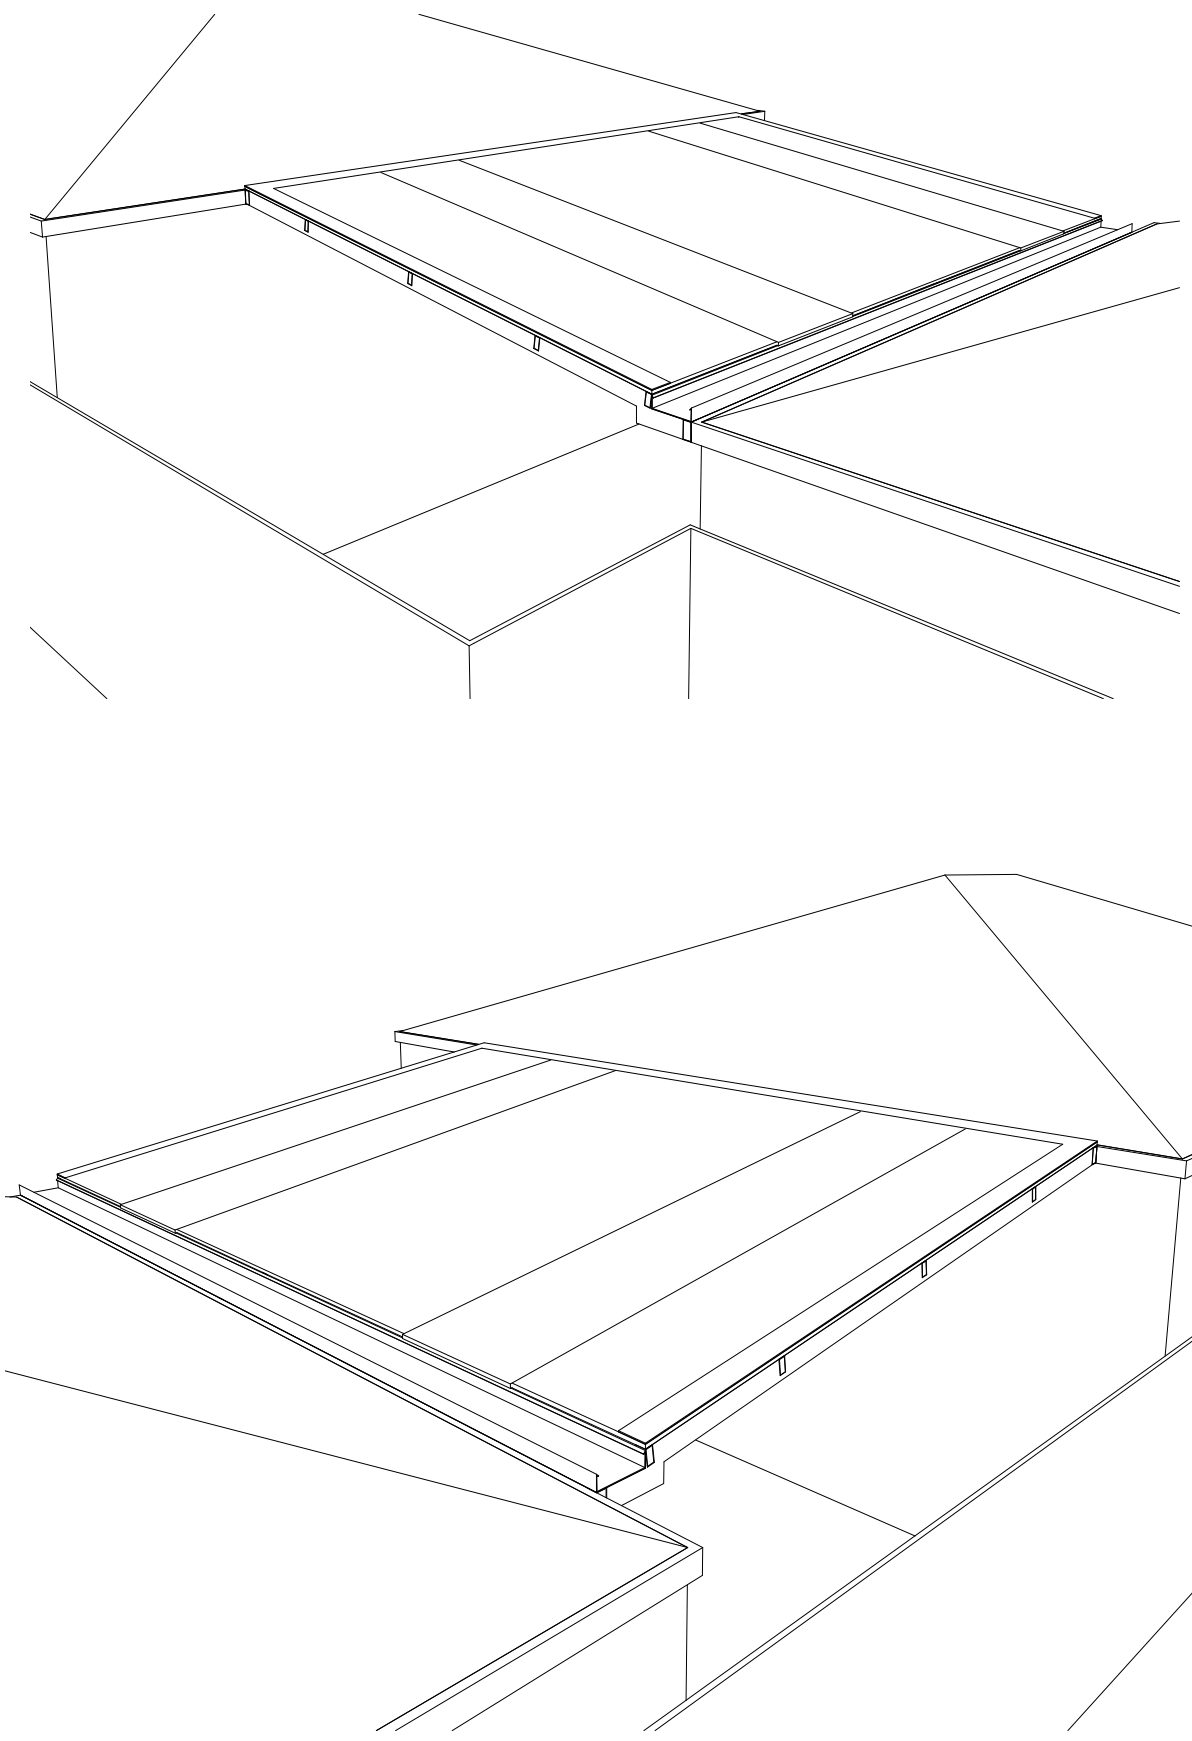 

APPROVAL		
FULL NAME:		
SIGNATURE:		DATE:
FULL NAME:		
SIGNATURE:		DATE:

DRAWING TITLE: 3D EXAMPLE IMAGES		ADDRESS: 11 BLUMANN LANE, ALKIMOS, WA, 6038	PRODUCTION: MICHAEL BRYANT	SCALE:	NOTES: 1. ALL DIMENSIONS ARE IN MM UNLESS OTHERWISE INDICATED. 2. ALL DIMENSIONS SHOULD BE CHECKED ON SITE. 3. STORMWATERS WILL BE CONTAIN ON SITE.	DRAWING No.:	
OWNER: DONALD JAMES MITCHELL	PROJECT CODE: 30862	COUNCIL: CITY OF WANNEROO	DRAFTING: JACKSON BRENNAN	DATE: 9/6/2020		A06	