

PROPOSED COMMERCIAL TENANCIES & SELF STORAGE UNITS




Lot 3 Blackberry Drive, ASHBY WA 6065 for
Endeavour Properties Pty Ltd

Job Number

06177C


P(C)000 REV D

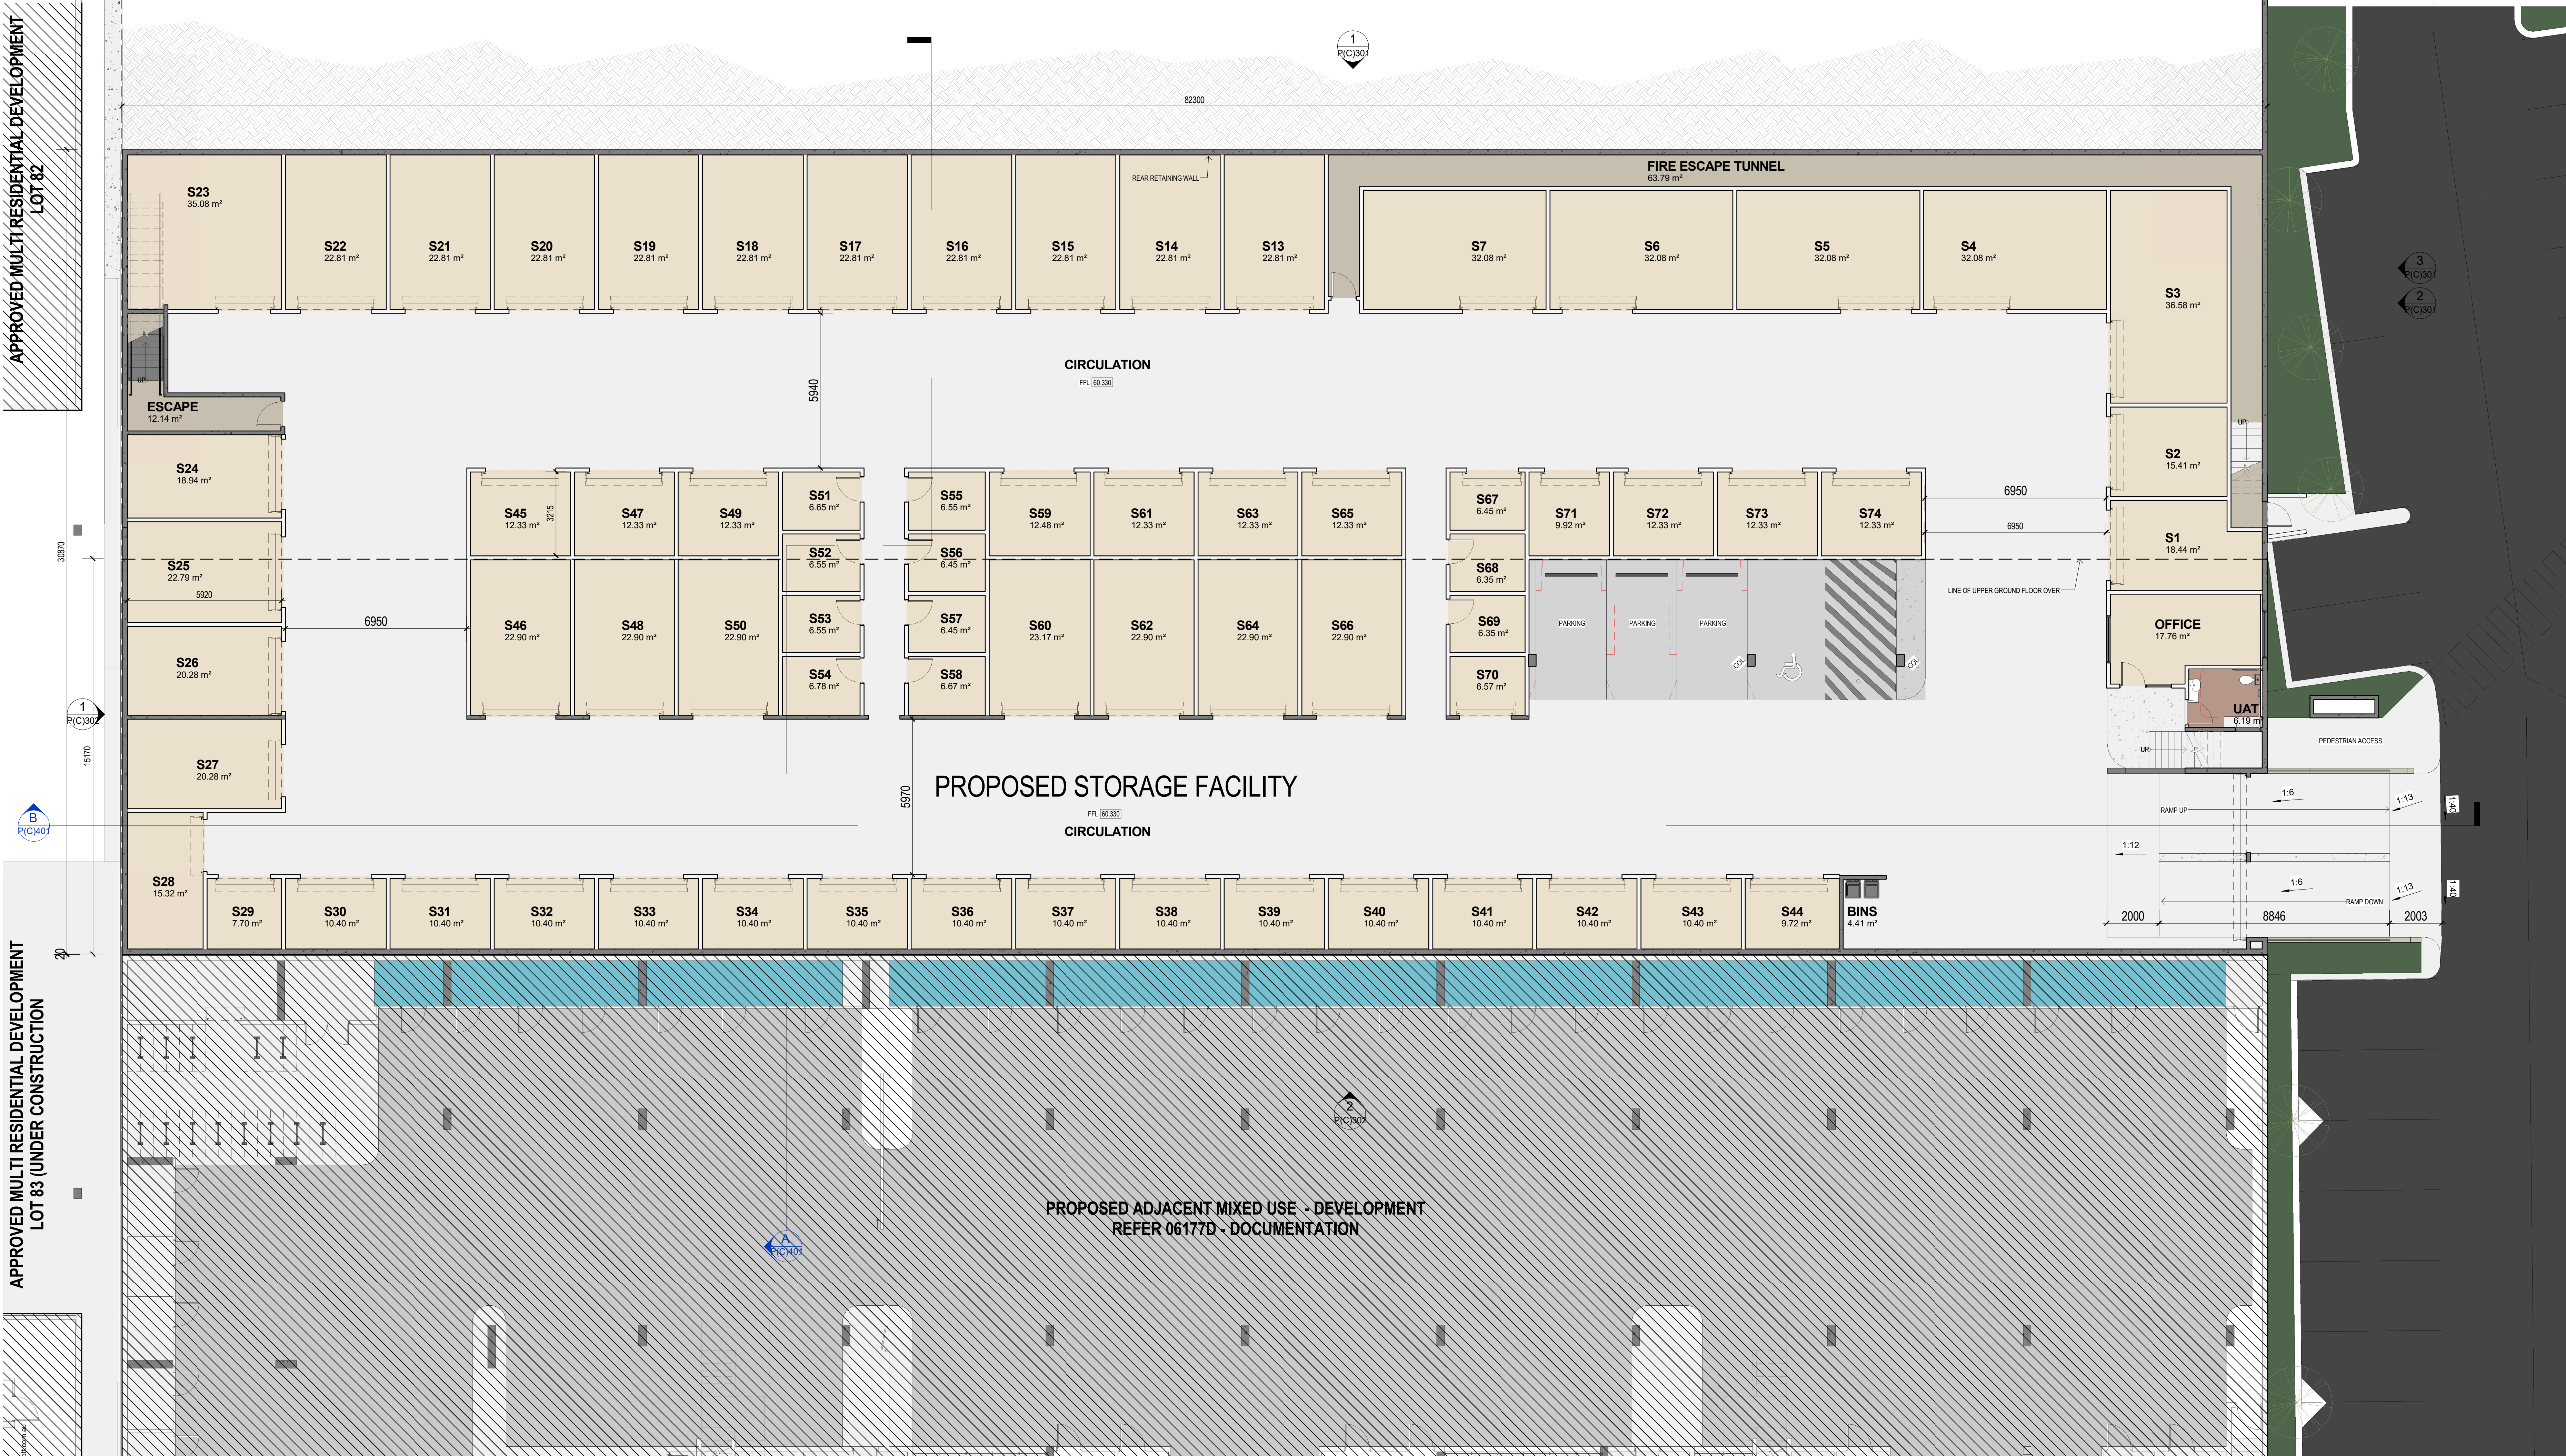

1 LOWER GROUND FLOOR PLAN - SELF-STORAGE UNITS
SCALE: 1 : 100



1 GROUND FLOOR PLAN - COMMERCIAL TENANCIES
SCALE: 1 : 100

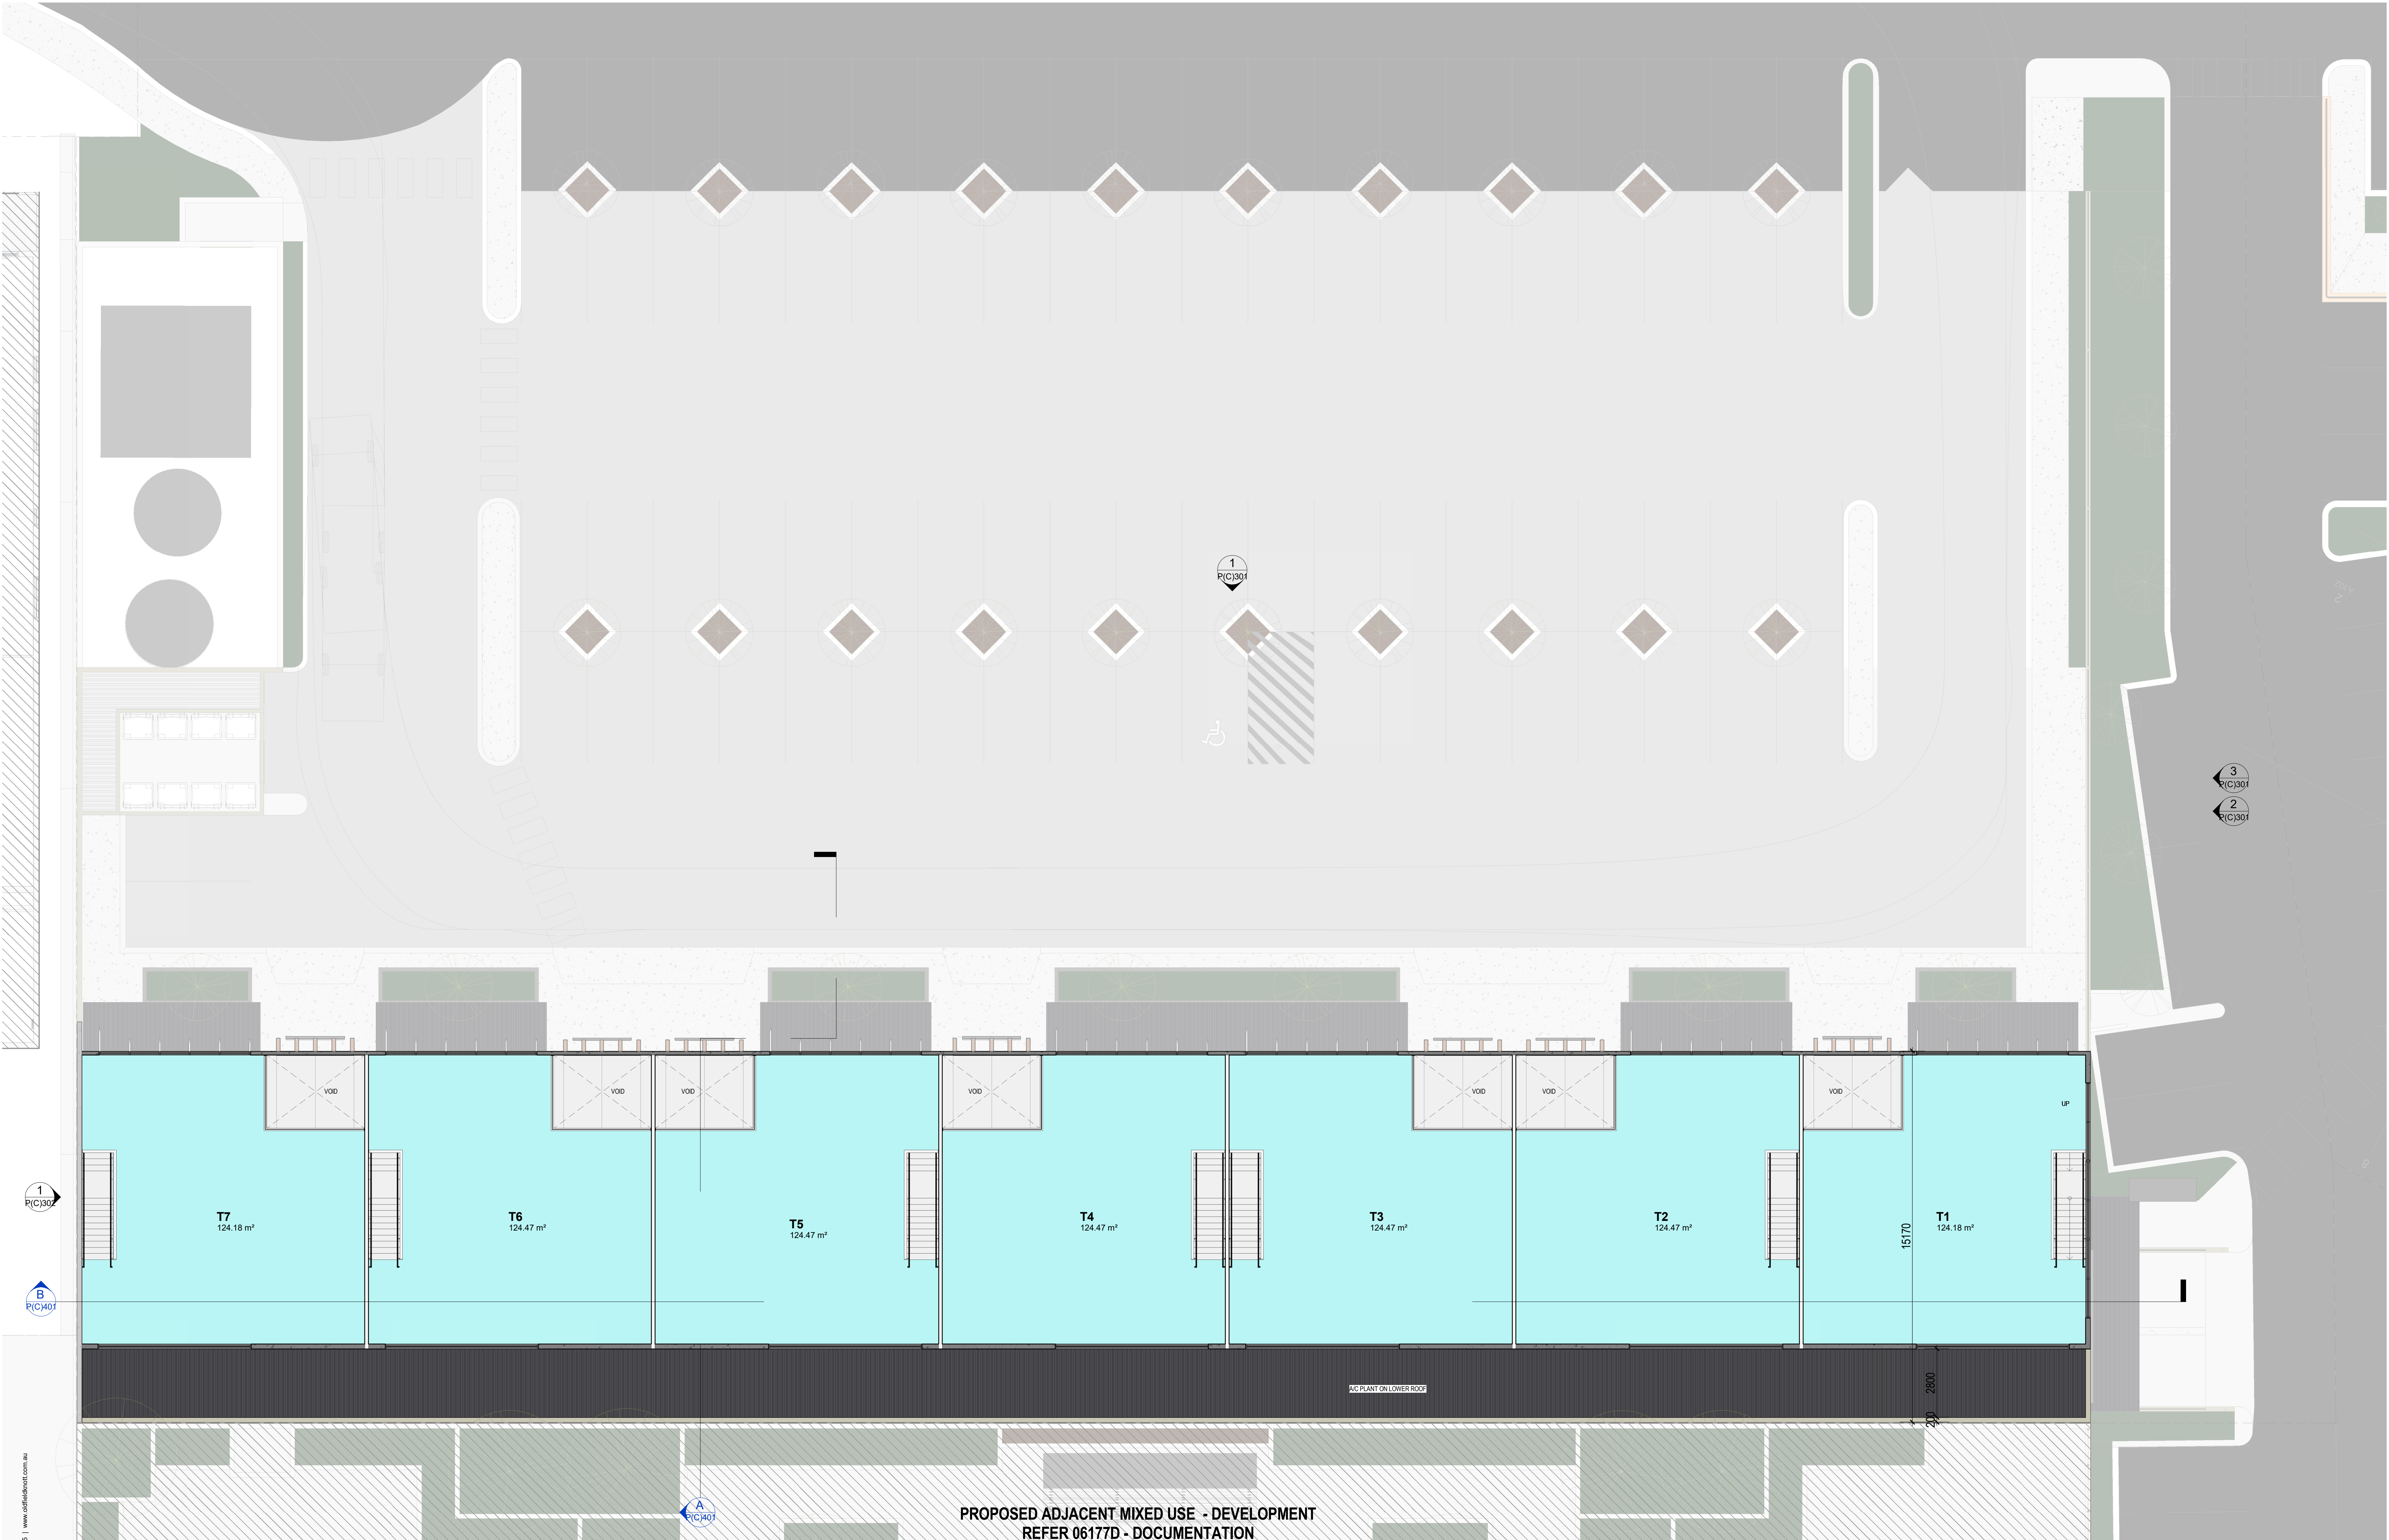

1 FIRST FLOOR PLAN - COMMERCIAL TENANCIES
SCALE: 1 : 100


PROPOSED ADJACENT MIXED USE - DEVELOPMENT
REFER 06177D - DOCUMENTATION

Oldfield Knott Architects Pty Ltd 2015 | www.oldfieldknott.com.au



**OLDFIELD KNOTT
ARCHITECTS PTY LTD**
567 Hay Street DARGULSH WA 6008 | PO Box 849 SUBIACO WA 6904
T: (08) 9381 6788 | F: (08) 9381 4619 | E: ok@oldfieldknott.com.au

1 0 1 2 3 4 5
SCALE 1: 100 m

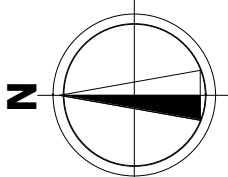

Rev.	Date	Issued By	Revision Description
D	05-12-2019	RC	CONSULTANT REVIEW
C	05-08-2019	DG/RC	DESIGN REVIEW PANEL APPLICATION
B	12-06-2019	DG/RC	DESIGN REVIEW PANEL APPLICATION
A	16-04-2019	DG/RC	DESIGN REVIEW PANEL APPLICATION

Project Name
**PROPOSED COMMERCIAL TENANCIES &
SELF STORAGE UNITS, Lot 3 Blackberry Drive,
ASHBY WA 6065**

Drawing Name
FIRST FLOOR PLAN


Reduction 25mm on B1 | Scale 1: 100 | Date

Project Number
06177C

Drawing No.
P(C)203

Rev.
D

2019 | Drawn DG/RC | Checked FI
C:\Revit Temp\06177C\Drawn Dev_06062019.rvt

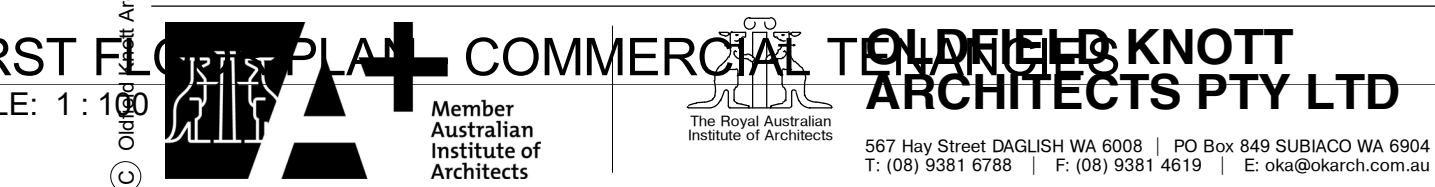

Project Name
**PROPOSED COMMERCIAL TENANCIES &
SELF STORAGE UNITS, Lot 3 Blackberry Drive,
ASHBY WA 6065**

Reduction		25mm on B1	Scale	1 : 100	Date
-----------	---	------------	-------	---------	------

PRELIMINARY ONLY

Drawing No.		Rev.	
P(C)204		A	
Drawn	RC	Checked	FI