


Proposed Patio Elevation
Scale 1:50

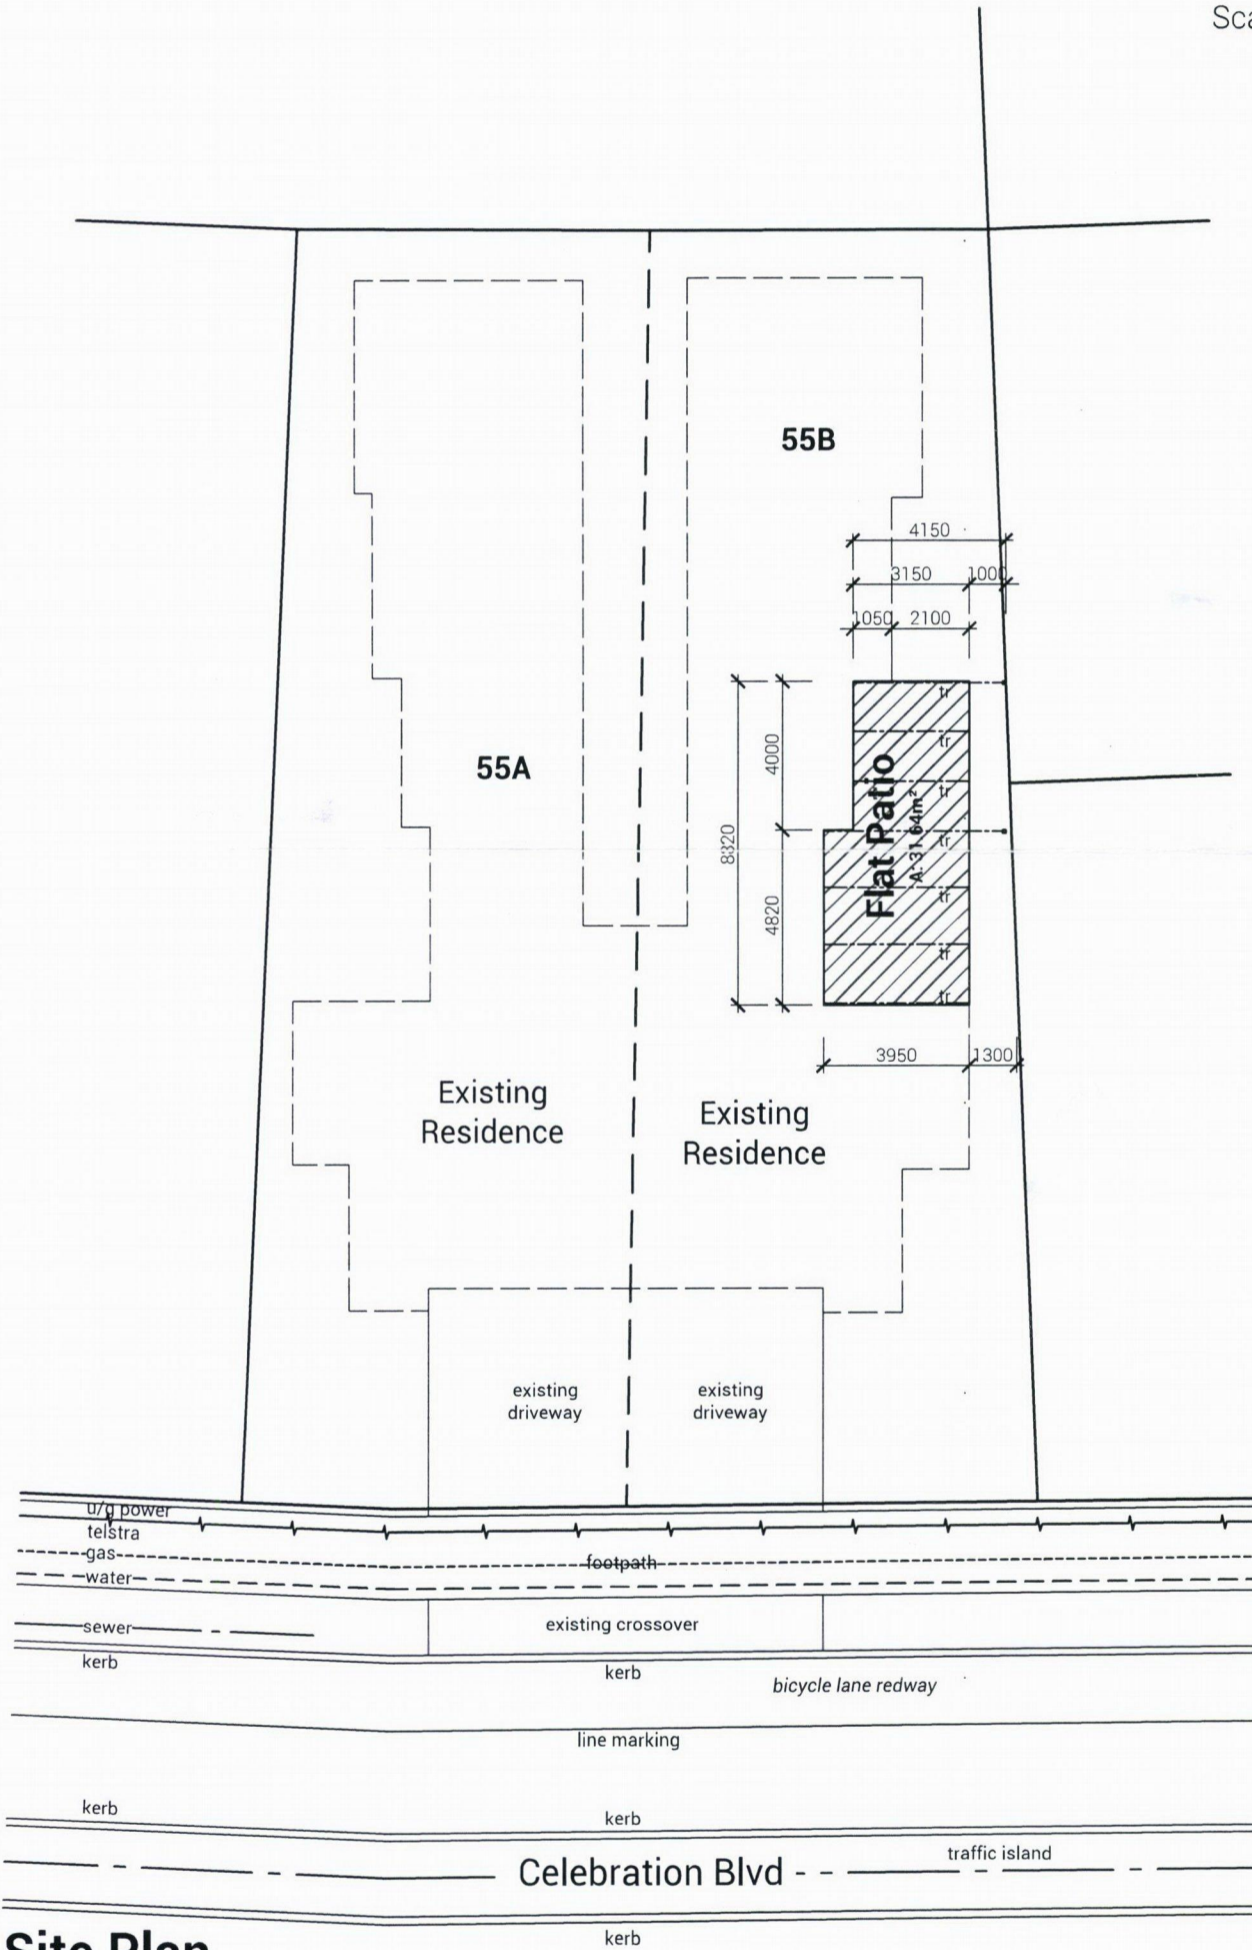

Site Plan

Scale 1:200

Patio King

Corey Bertram
0416 023 453

<p>25a Dorothy Street, Gosnells, WA 6110 TEL 08 9398 2139 MOB 0417 945 820 ABN 33085773190</p>	DRAWN	DATE	CHECK	DESCR	CLIENT	PAGE	
	SD	26.05.20	FL	WD-0	Revill	1/1	
						PROJECT	REV
						Proposed Flat Patio	WD-0
						ADDRESS	SCALE
					55B Celebration Blvd, Clarkson 6030	As Shown	
						DWG	3798

© 2020 Copyright
This Plan remains the sole property of Domestic Drafting Service and must not be given, lent, sold, copied or otherwise distributed without written permission of Domestic Drafting Service