

1 01 SITE PLAN
1 : 200

NEIGHBOURS SIGNATURES

21 Buffett Ramble
Signed: *R.S.* Signed: *K.S.*
Printed Name: RICHARD SIM Printed Name: KATHRINE SIM


23 Buffett Ramble
Signed: *D. Theobald* Signed: _____
Printed Name: David Theobald Printed Name: _____

Client:	Jacko
Project Name:	
Address:	17 BUFFETT RAMBLE, QUINNS ROCKS


Drawing Title: SITE PLAN			
Issue Date: 23/04/2020	Designed : DJ	Scale: (@ A3) As indicated	Project no:
Sheet issue Date :	Drawn by: RS	Check: -	DWG Sheet No: A101
Issue/Rev			

BUILDER MUST CHECK ALL DIMENSIONS ON THE SITE BEFORE COMMENCING ANY WORK


REVISION BOX		
REVISION DATE	REV No.	COMMENTS

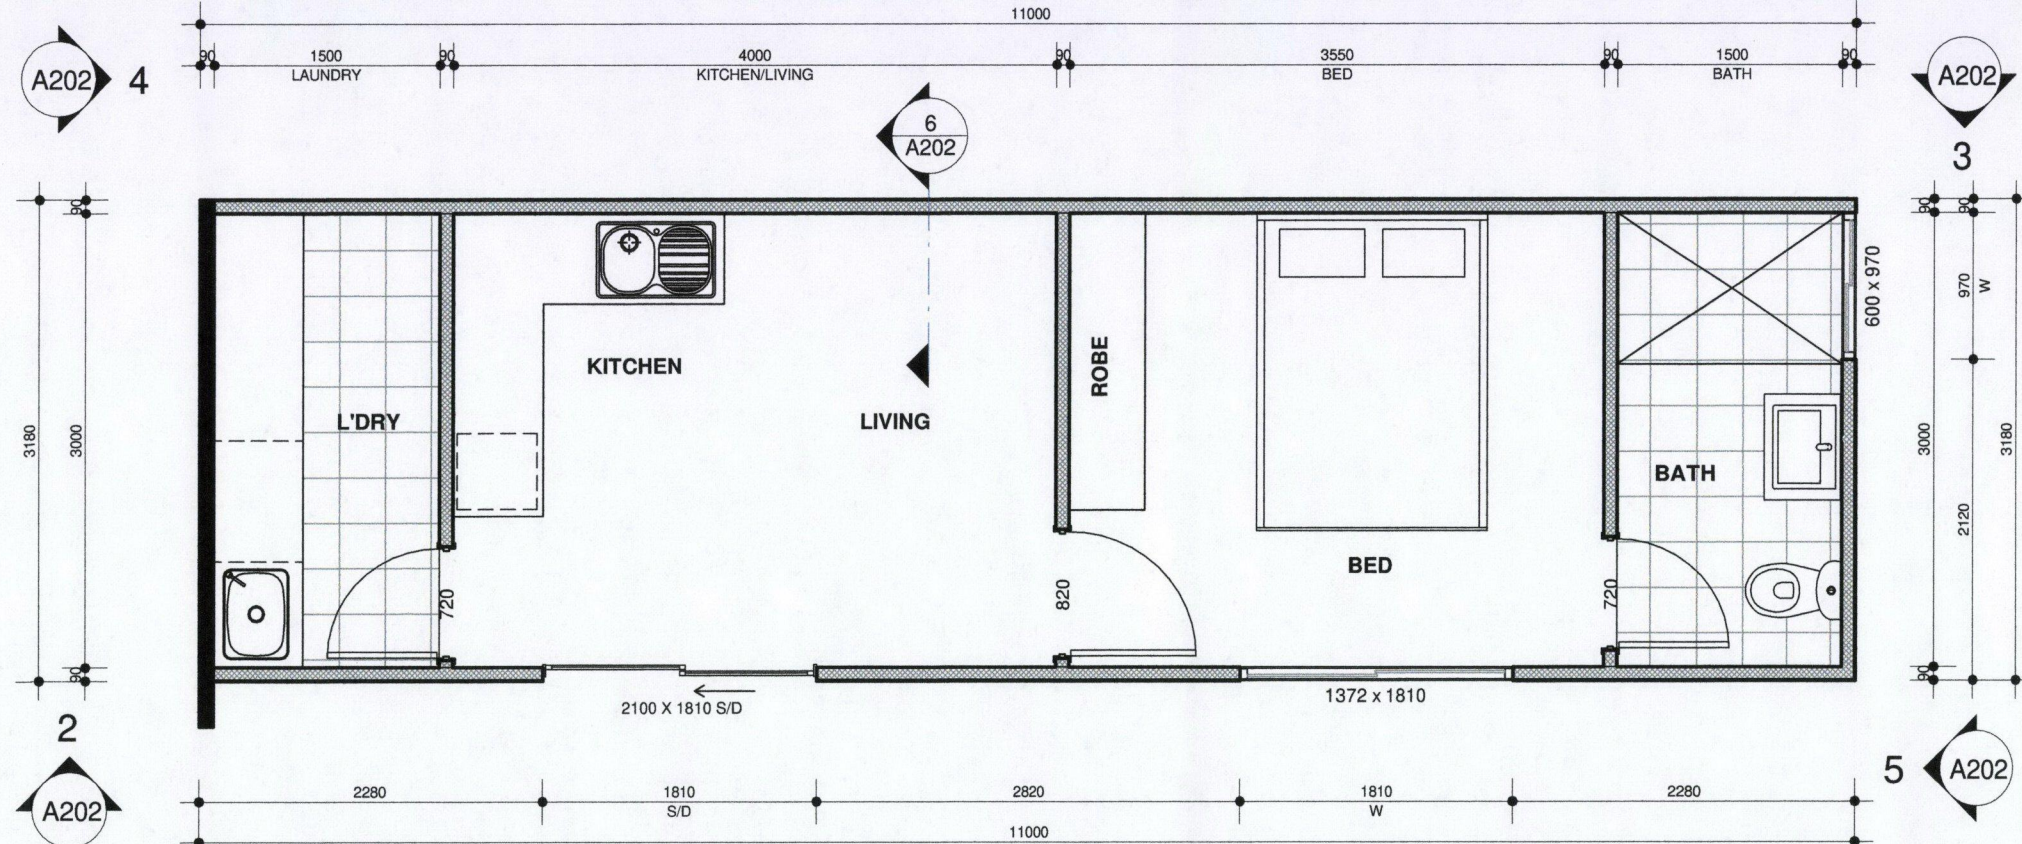


1 FLOOR PLAN
1 : 50

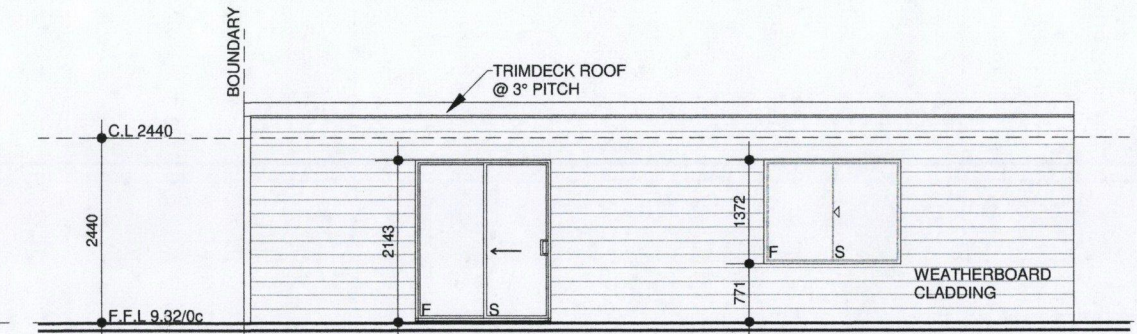


2 ELEVATION 1
1 : 100

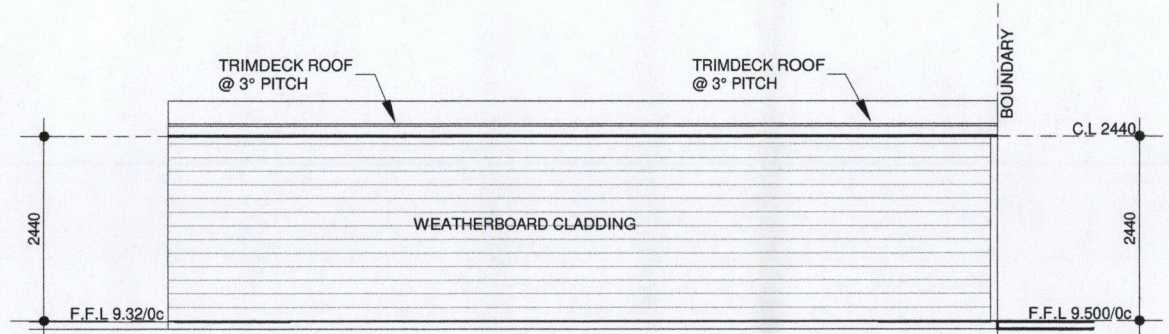


3 ELEVATION 2
1 : 100

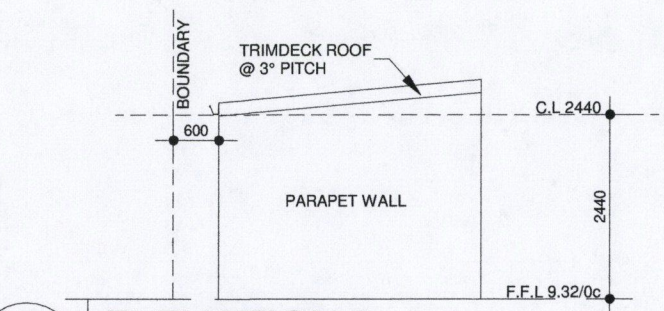

4 ELEVATION 3
1 : 100

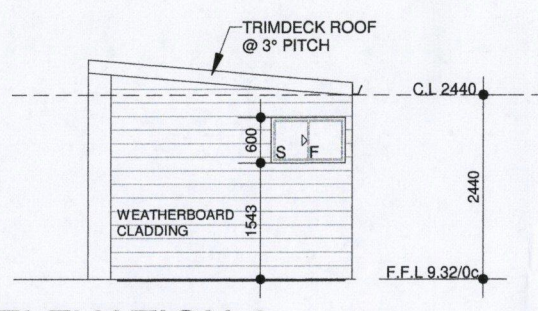

5 ELEVATION 4
1 : 100

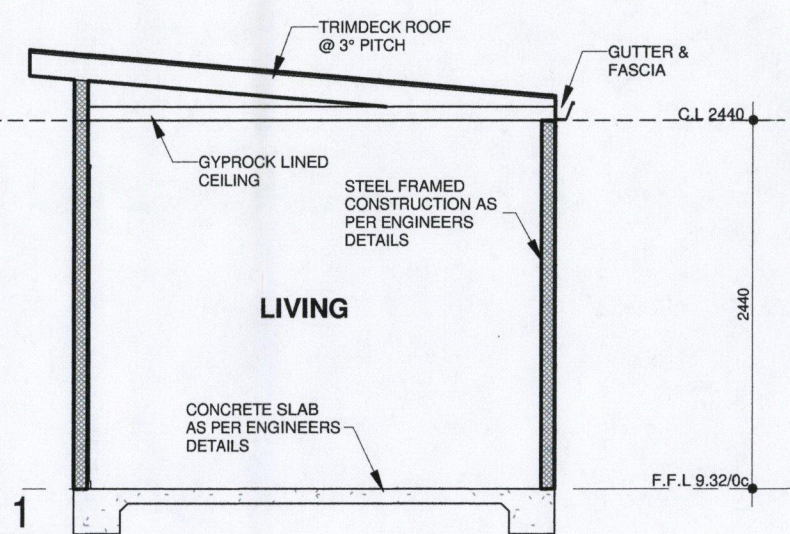

6 Section 1
1 : 50

NEIGHBOURS SIGNATURES

21 Buffett Ramble
Signed: *Richard Sim* Signed: *Kathrine Sim*
Printed Name: RICHARD SIM Printed Name: KATHRINE SIM

23 Buffett Ramble
Signed: *David Theobald* Signed: _____
Printed Name: David Theobald Printed Name: _____

Client: Jacko

Project Name: _____
Address: 17 BUFFETT RAMBLE, QUINNS ROCKS

Drawing Title: **FLOOR PLAN & ELEVATIONS**

Issue Date: 23/04/2020
Sheet Issue Date: _____



Designed: DJ
Drawn by: RS

Scale: (@ A3)
As indicated

Project no: _____
DWG Sheet No: A202
Issue/Rev: _____

BUILDER MUST CHECK ALL DIMENSIONS ON THE SITE BEFORE COMMENCING ANY WORK

REVISION BOX		
REVISION DATE	REV No.	COMMENTS

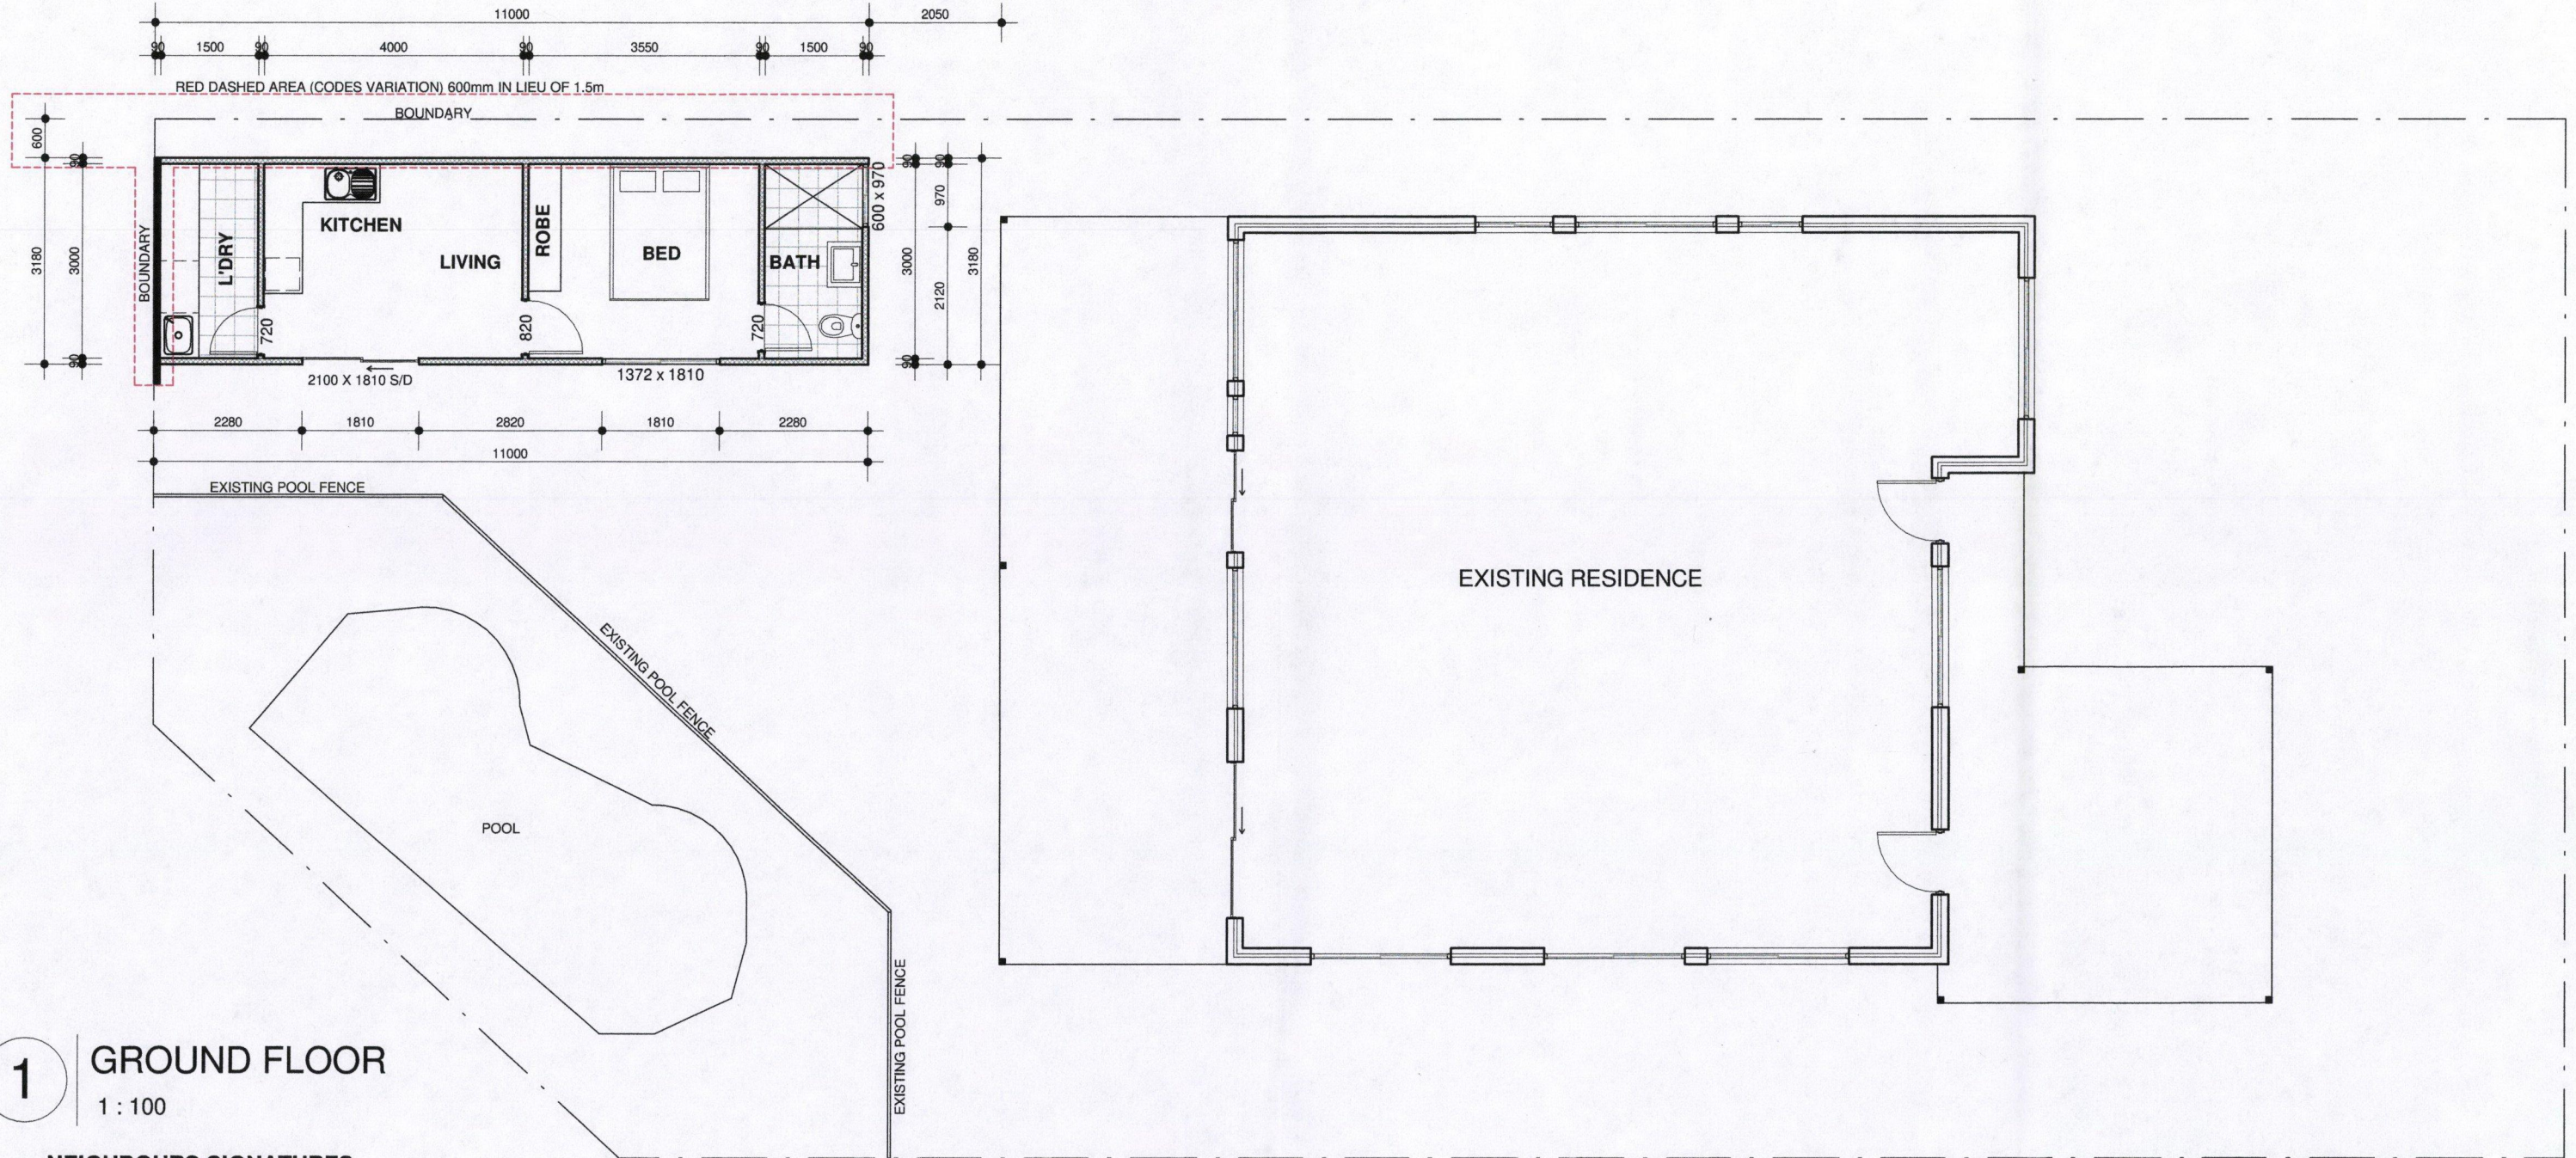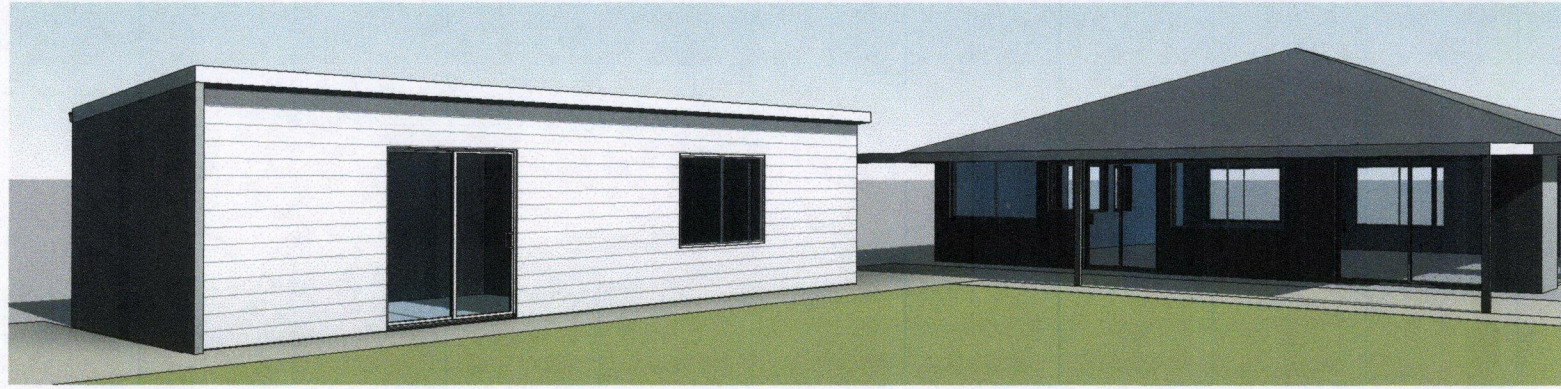

1 GROUND FLOOR
1 : 100

NEIGHBOURS SIGNATURES

21 Buffett Ramble
Signed: *Richard Sim* Signed: *Kathrine Sim*
Printed Name: RICHARD SIM Printed Name: KATHRINE SIM
23 Buffett Ramble
Signed: *David Theobald* Signed: _____
Printed Name: David Theobald Printed Name: _____

Client: Jacko
Project Name:
Address: 17 BUFFETT RAMBLE, QUINNS ROCKS

Drawing Title: **OVERALL PLAN**
Issue Date: 23/04/2020 Designed: DJ Scale: (@ A3) 1 : 100 Project no:
Sheet issue Date: Drawn by: RS Check: - DWG Sheet No: A201 Issue/Rev

REVISION BOX		
REVISION DATE	REV No.	COMMENTS

BUILDER MUST CHECK ALL DIMENSIONS ON THE SITE BEFORE COMMENCING ANY WORK