


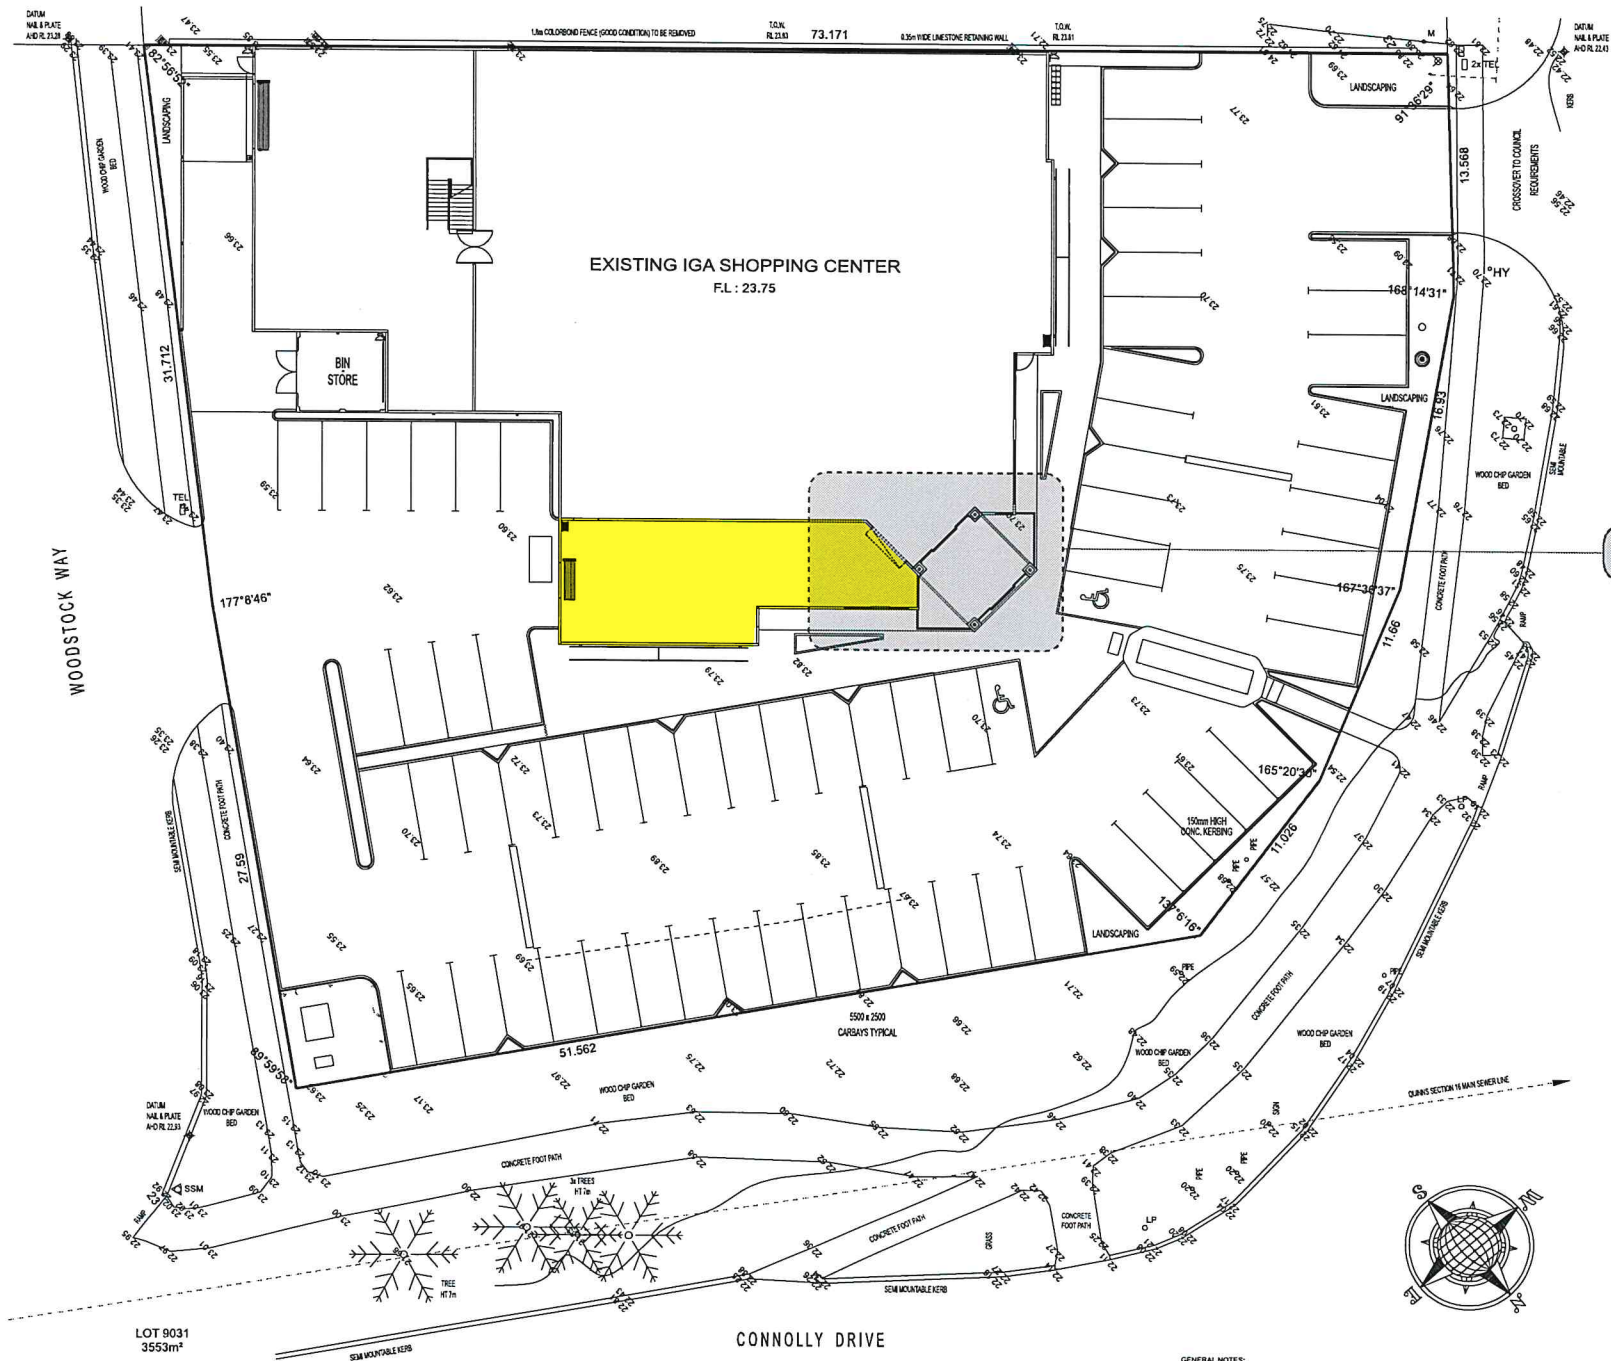

Extent of proposed alterations to existing building - refer to drawing sheet A2 for details

ISSUED FOR PLANNING APPROVAL

Client:
IGA Butler

Project Title:
104 Kingsbridge Boulevard, Butler

Site Plan

Project Number: 1901	Drawing Number: A1	DATE OF ISSUE: 19.01.19
		DRAWN BY: MILAN
		SCALE: 1:200 (A2)

REVISION	DATE	DESCRIPTION
A	21.01.19	Issued for Planning Approval
B		
C		
D		

QDS QUALITY DESIGN SOLUTIONS

PO Box 2655, Malaga WA 6944

Email: mike@qds.com.au Mobile: 0403 168 270

GENERAL NOTES:
- DO NOT SCALE FROM DRAWINGS.
- THESE PLANS ARE THE SOLE PROPERTY OF DESIGNER AND MAY NOT BE REPRODUCED OR MODIFIED IN WHOLE OR IN PART WITHOUT WRITTEN PERMISSION.
- CONTRACTORS TO CHECK ALL DIMENSIONS AND CONDITIONS ON SITE PRIOR TO THE COMMENCEMENT OF ANY WORKS AND ANY DISCREPANCIES TO BE BROUGHT TO THE ATTENTION OF THE SUPERVISOR.

© COPYRIGHT STATEMENT
THIS DESIGN AND/OR DRAWING IS CONFIDENTIAL AND SHALL REMAIN THE PROPERTY OF QUALITY DESIGN SOLUTIONS. IT MUST NOT BE REPRODUCED, COPIED OR ALTERED WITHOUT THE APPROVAL OF QUALITY DESIGN SOLUTIONS.

SITE PLAN - BUILDING SETOUT
SCALE 1:200



LEGEND	
BOL	BOLLARD GALV.
BSN	BUCKET
BT	BUCKET TRAP
CBR	COOLROOM BUFFER RAIL
CCR	CHEMICAL CLEANSING RACK
CLO	CLOSET
COL	COLUMN
F/A	FIRST AID
FDC	FORCED FAN COOLER
FHR	FIRE HOSE REEL
FIZ	FREEZER
FW	FLOOR WASTE
HH	HOSE HOLDER
HWS	HOT WATER SYSTEM
INS	INSECTUARY
IFW	INDUSTRIAL FLOOR WASTE
MSB	MAN SWITCH BOARD
PH	PHONE
SW	STAINLESS STEEL BOLLARD
SC	SCALE
SC/WR	SCALE/WRAPPER
S/S	STAINLESS STEEL
TEN	TENDERISER
TBR	TUMBER BUFFER RAIL
TU	TUNISH
WR	WRAPPER

WALL LEGEND	
BLOCK WALL	
100mm STUD WALL	
100mm ICP WALL	
150mm ICP WALL	
SOLID WALL PANEL	

CONTROL, PLAN, REV. HILLS & COLUMNS MODIFIED SHOWING UNDERLAY OF ARCHITECTURAL MARKUP			J.M.Q.
H	27-10-11	REV. G FOR ARCHITECT WALLS & COLUMNS MODIFIED SHOWING UNDERLAY OF ARCHITECTURAL MARKUP	J.M.Q.
G	10-10-11	REV. F FOR ARCHITECT WALLS & COLUMNS MODIFIED TO REFLECT ARCHITECTURAL MARKUP	J.M.Q.
F	26-7-11	REV. E FOR RETAILER DOORS REMOVED FROM DARY FRODOZ	J.M.Q.
E	14-4-11	REV. C FOR RETAILER DOORS REMOVED FROM DARY FRODOZ	J.M.Q.
C	19-4-11	REV. B FOR RETAILER DOORS REMOVED FROM DARY FRODOZ	J.M.Q.
B	12-4-11	REV. A FOR RETAILER DOORS REMOVED FROM DARY FRODOZ	J.M.Q.
A	15-10-10	REV. D FOR RETAILER DOORS REMOVED FROM DARY FRODOZ	J.M.Q.
REV	DATE	AMENDMENT DETAILS	BY

GENERAL CRITERIA	
BUILDING STATISTICS	SQ. METRES
TRADING AREAS	
SUPERMARKET / STORE	750
LOUVER TRADING	58
SUB-TOTAL	
	808
NON TRADING AREA	
STOCKROOM / WARE	240
OFFICES	34
WC/TOILETS	70
SUB-TOTAL	
	344
SUMMARY	
GROUND FLOOR	1154
1ST FLOOR / BASEMENT	58
PLANT ROOM	173
TOTAL	
	1385



DISTRIBUTION

Retail DEVELOPMENT

Department

**356 BANNETT ROAD
CARINDALE VALLEY, NSW 1515
Telephone: (02) 8211 6806
Facsimile: (02) 8211 9629**

THIS DRAWING IS FOR DESIGN GUIDANCE ONLY.
DO NOT SCALE THIS DRAWING.

FINAL DESIGN MUST MEET SITE SPECIFIC CONDITIONS, THE REQUIREMENTS OF
RELEVANT AUTHORITIES, APPLICABLE AUSTRALIAN STANDARDS
AND THE BUILDING CODE OF AUSTRALIA.


THE CONTRACTOR MUST VERIFY ALL DIMENSIONS ON SITE PRIOR TO
ORDERING MATERIALS AND COMMENCING CONSTRUCTION.

THE CONTRACTOR IS THE PROPERTY OF THE DEVELOPER AND MUST
NOT BE REPRODUCED, COPIED OR USED WITHOUT WRITTEN PERMISSION FROM
IGA DISTRIBUTION RETAIL DEVELOPMENT

SITE

BUTLER IGA
CNR KNIGHTSBRIDGE BLVD
CONNOLLY DVE
BUTLER WA

DRAWING TITLE
CONTROL FLOOR PLAN

 CLIENT JOFFRE JOUBERT		SCALE 1:100		
DATE SEPT 2009	CHECKED			
DRAWN J QUANTOCK				
				
DRAWING No. 01	REVISION	H	SHEET 1 of 4	
PROJECT No.		CAD File BUTLER		