

**SITE PLAN**  
SCALE 1 : 200

**NOTE:**  
ALL CONSTRUCTION TO BE IN ACCORDANCE WITH ALL ENGINEERS DETAILS, ALL RELEVANT AUSTRALIAN STANDARDS & THE BUILDING CODE OF AUSTRALIA.

**NOTE:**  
DO NOT SCALE FROM THIS DRAWING, CHECK ALL DIMENSIONS ON SITE PRIOR TO THE COMMENCEMENT OF ANY WORKS.

©COPYRIGHT



CLIENT: NIDO DUONG


ADDRESS:  
7 MORGAN WAY  
GIRRAWHEEN

PROJECT NAME:  
**OUTBUILDING ADDITION**  
DWG TITLE:  
SITE PLAN.


JOB NO:  
1804

SCALE:  
AS NOTED


DRAWN:  
KC

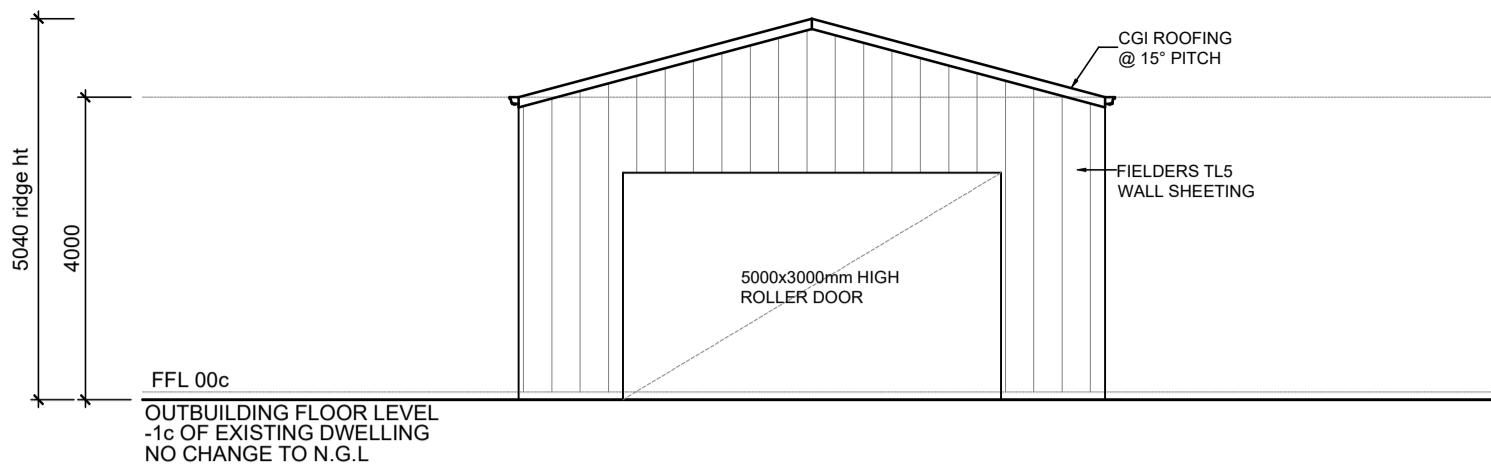


**E1 - SOUTHERN ELEVATION**  
SCALE 1 : 100

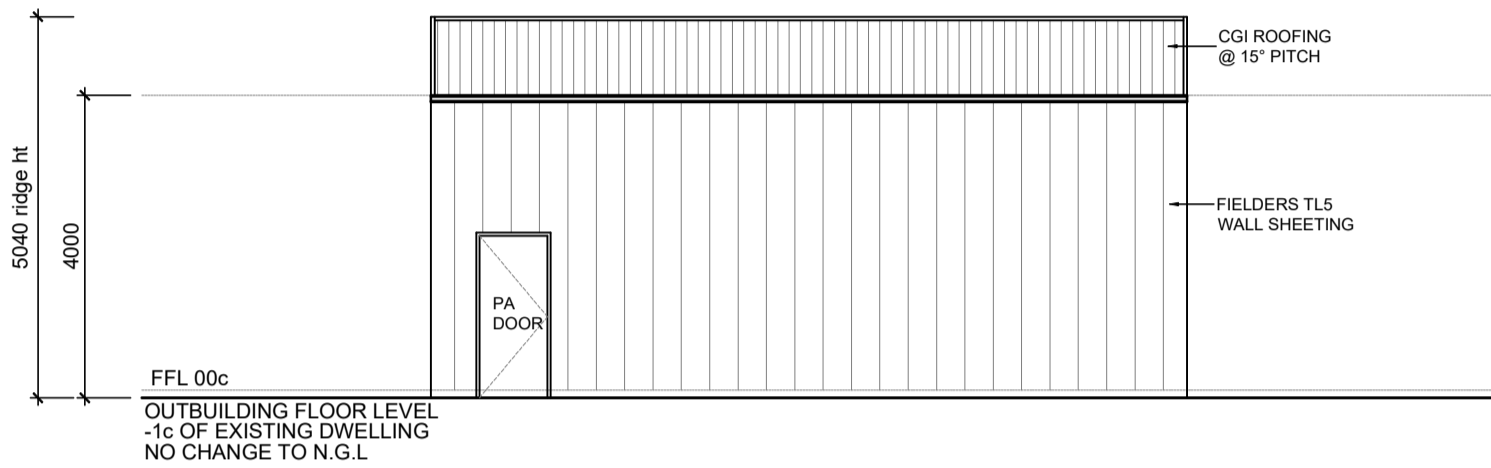

**E2 - EASTERN ELEVATION**  
SCALE 1 : 100

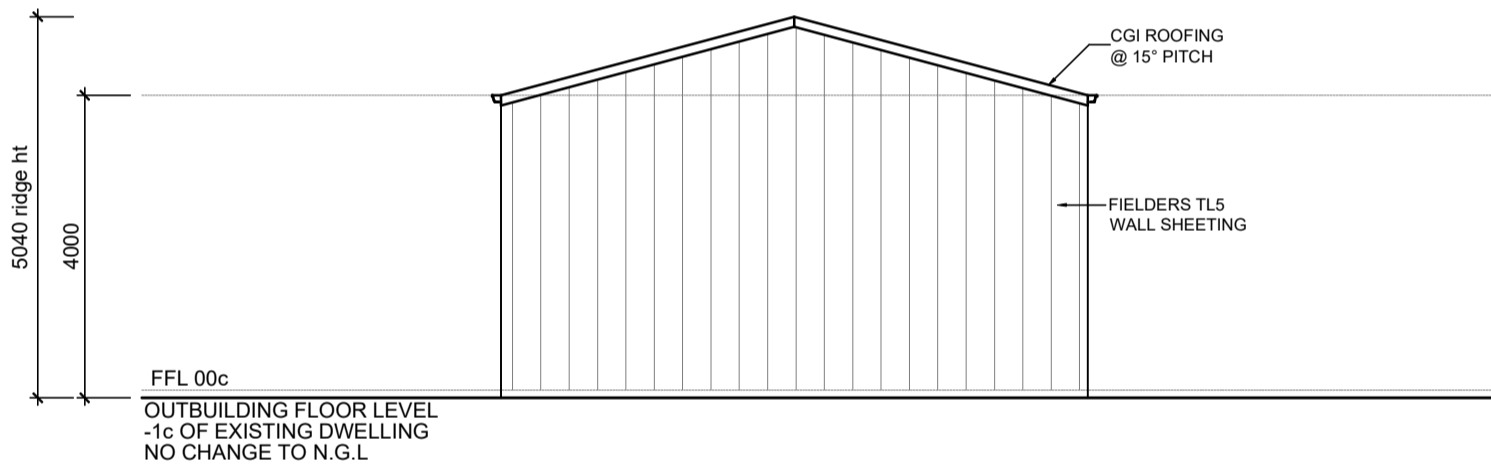

**E3 - NORTHERN ELEVATION**  
SCALE 1 : 100

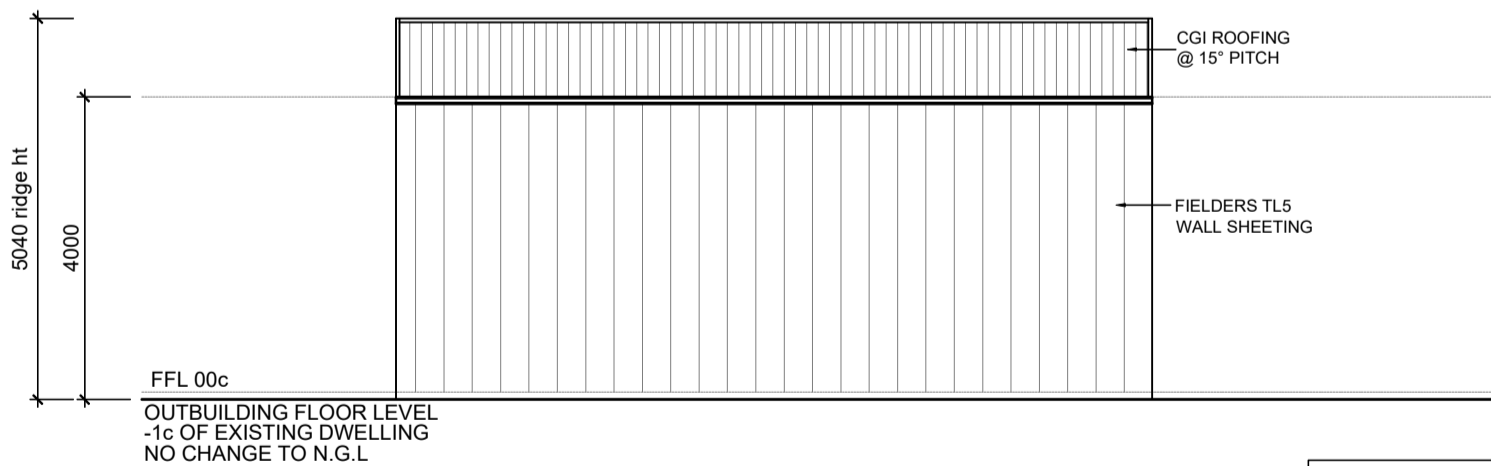

**E4 - WESTERN ELEVATION**  
SCALE 1 : 100

**NOTE:**  
ALL CONSTRUCTION TO BE IN ACCORDANCE WITH ALL ENGINEERS DETAILS, ALL RELEVANT AUSTRALIAN STANDARDS & THE BUILDING CODE OF AUSTRALIA.

**NOTE:**  
DO NOT SCALE FROM THIS DRAWING, CHECK ALL DIMENSIONS ON SITE PRIOR TO THE COMMENCEMENT OF ANY WORKS.

©COPYRIGHT



CLIENT: NIDO DUONG

ADDRESS:

7 MORGAN WAY  
GIRRAWHEEN

PROJECT NAME:  
**OUTBUILDING ADDITION**  
DWG TITLE:  
ELEVATIONS

JOB NO:  
1804

SCALE:  
AS NOTED

DRAWN:  
KC