

EXISTING  
LIMESTONE  
RETAINING WALL  
1550 HIGH

EXISTING RESIDENCE

PROPOSED LIMESTONE  
RETAINING WALL  
TOW 8.7


BOW @6.5

BOW @6.62

Drawing:  
**AD01 - SITE PLAN**  
Scale: 1 : 200  
Address:  
**64 MINDARIE DRIVE  
QUINNS ROCK**

**MINDARIE DRIVE**

ISSUED 17/11/2020

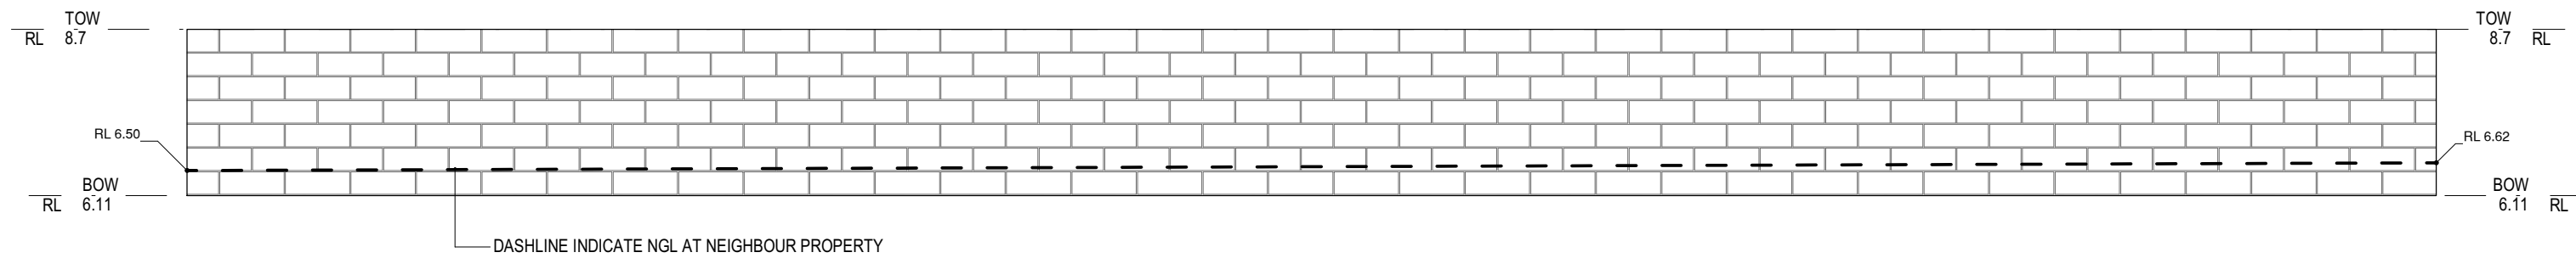

Elevation View

SCALE 1 : 100

Address: 64 MINDARIE DRIVE QUINNS ROCK	
Drawing: AD02 - ELEVATION	
Date: 17/11/2020	Scale: 1 : 100