



○ SOUTH WEST VIEW  
1:1000



○ NORTH WEST VIEW  
1:1000




○ SOUTH EAST VIEW  
1:1000




○ NORTH EAST VIEW  
1:625

PROJECT NAME: <b>Mereworth</b>	SITE: 4 Mereworth Way, Marangaroo, 6065	REVISION NO. <b>Revision 1</b>	<b>Proposed Subdivision of Lot 959</b>
	DRAWING TITLE: <b>3D PRESENTATION</b>	DRAWING NO.	

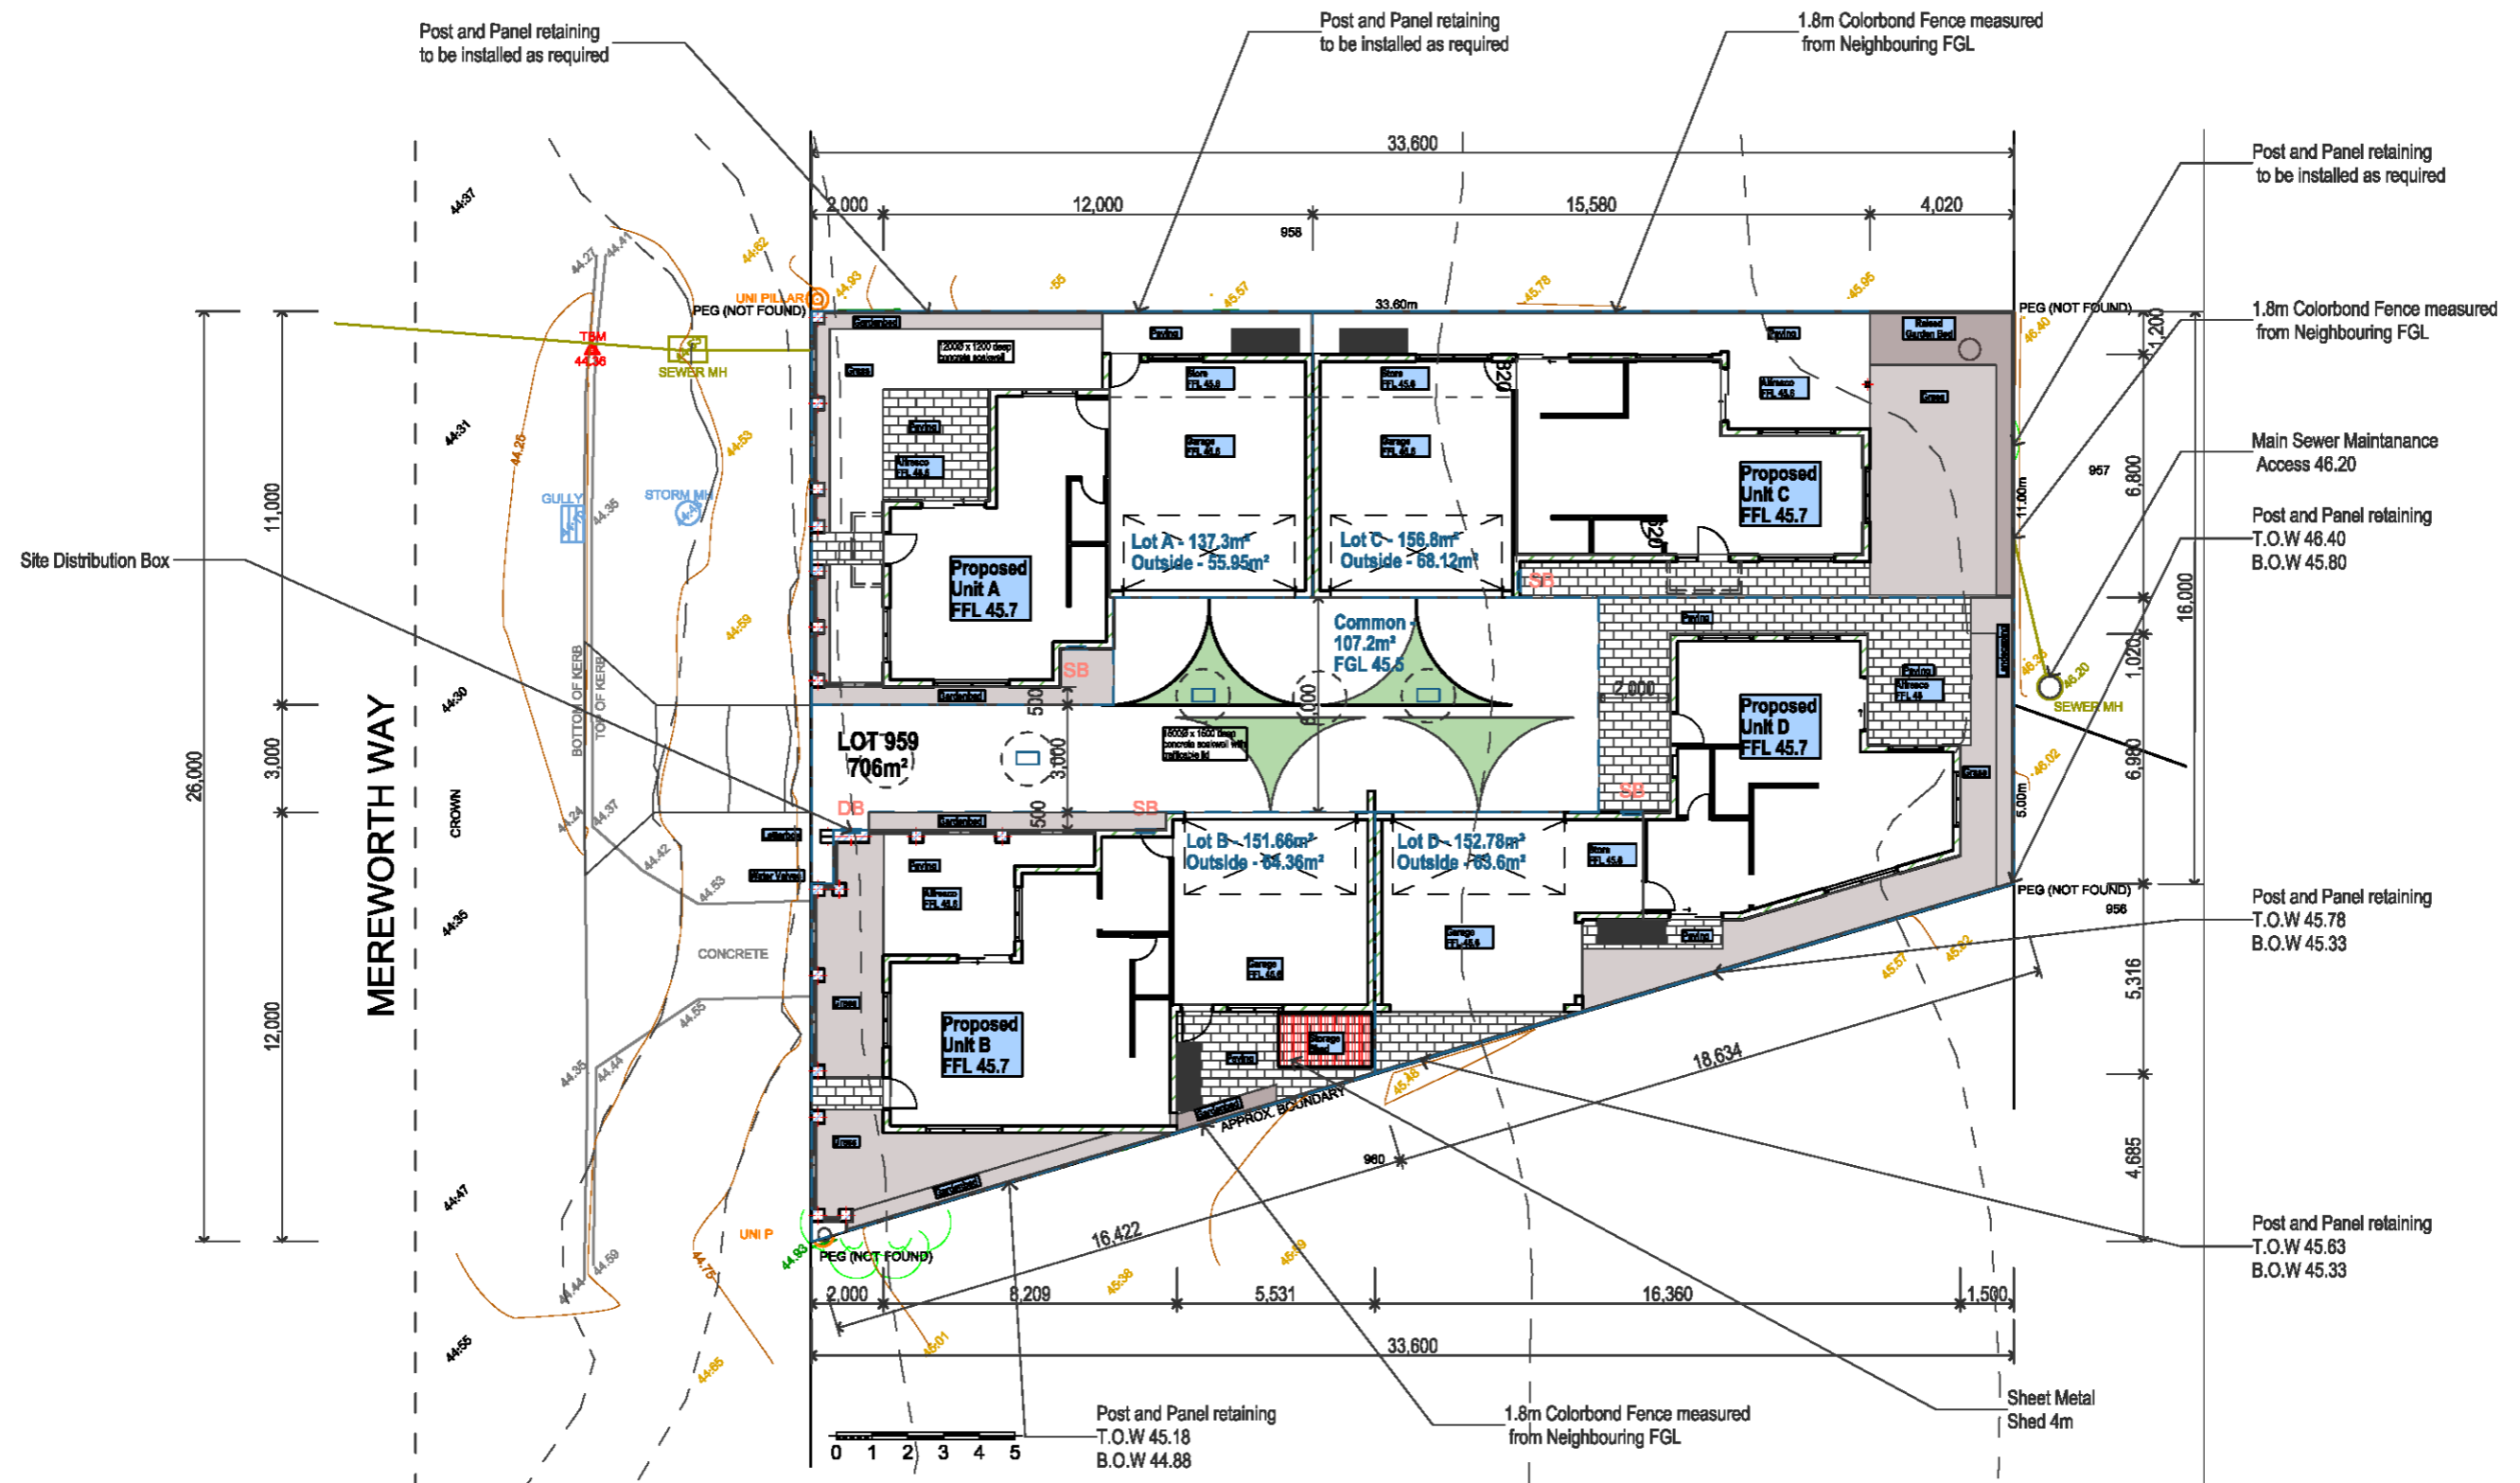

2. SITE PLAN  
1:200

PROJECT NAME: <b>Mereworth</b>	SITE: 4 Mereworth Way, Marangaroo, 6065	REVISION NO. <b>Revision 1</b>	<b>Proposed Subdivision of Lot 959</b>
DRAWING TITLE: <b>SITE LAYOUT</b>	DRAWING NO. <b>A100</b>	Plot Date: 28/11/2022	

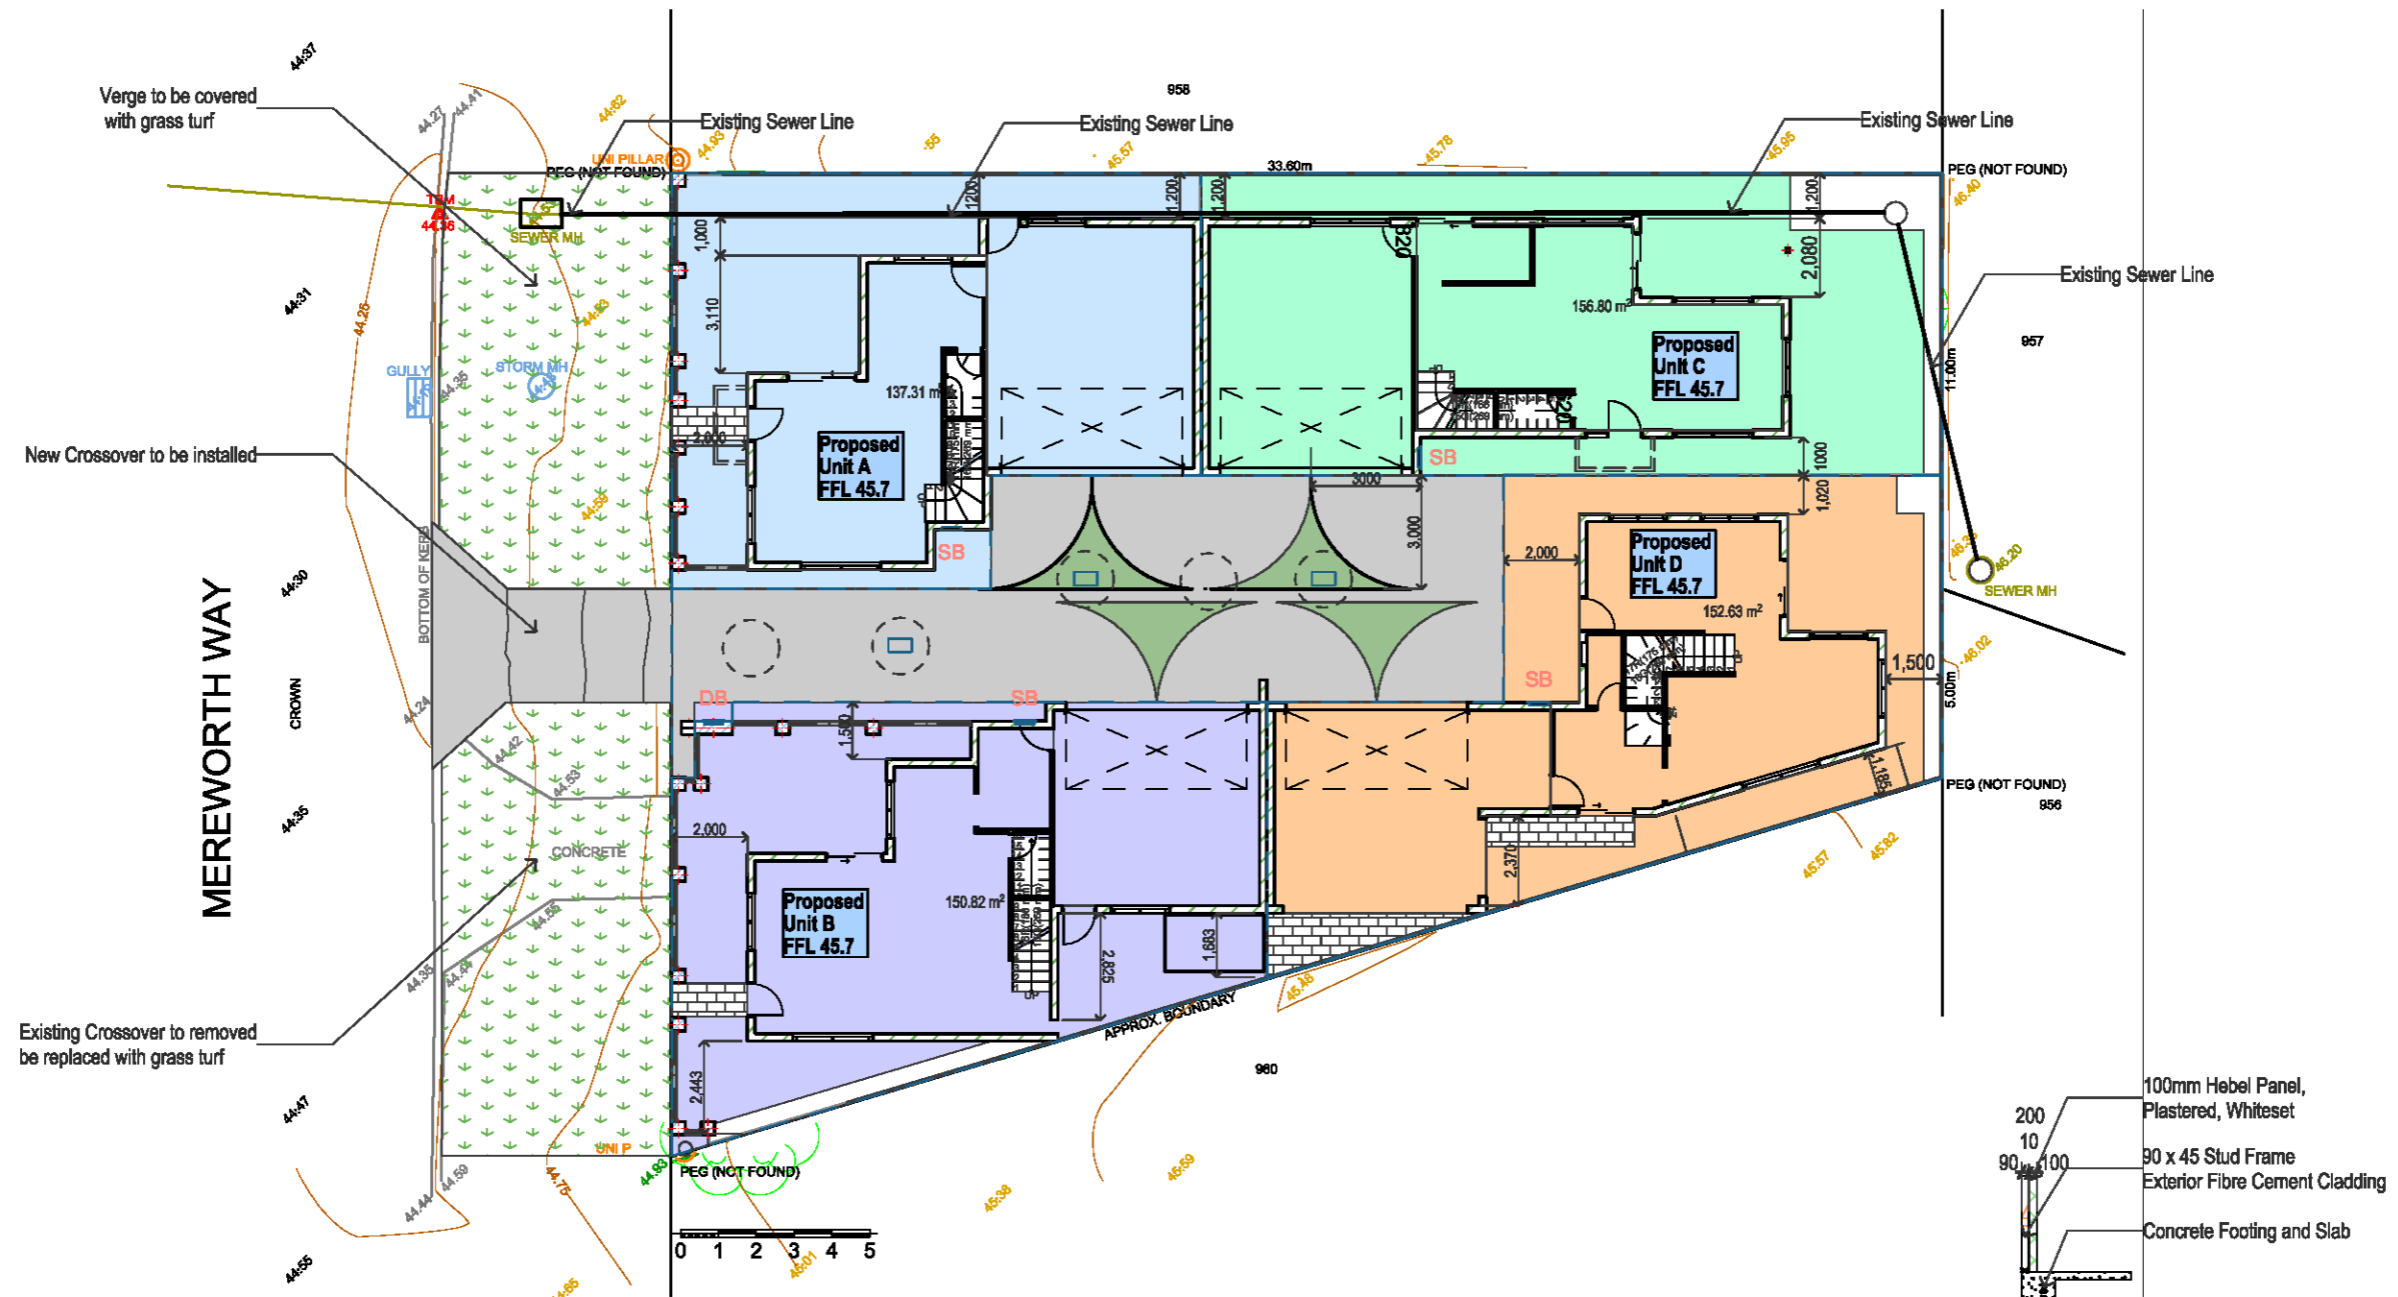


2. GROUND FLOOR UNIT LAYOUT  
1:200

Catchment Area		Soakwells	
Common Area	110m <sup>2</sup>	2 x	1500x1500
Private Area	583m <sup>2</sup>	3 x	1500 x1500
		5 x	1500x1500

W-01 Ground Floor Wall Detail  
1:100


PROJECT NAME: <b>Mereworth</b>	SITE: 4 Mereworth Way, Marangaroo, 6065	REVISION NO. <b>Revision 1</b>	<b>Proposed Subdivision of Lot 959</b>
	DRAWING TITLE: <b>DEVELOPMENT GROUND FLOOR UNIT LAYOUT</b>	DRAWING NO. <b>A101</b>	
		Plot Date: 28/11/2022	

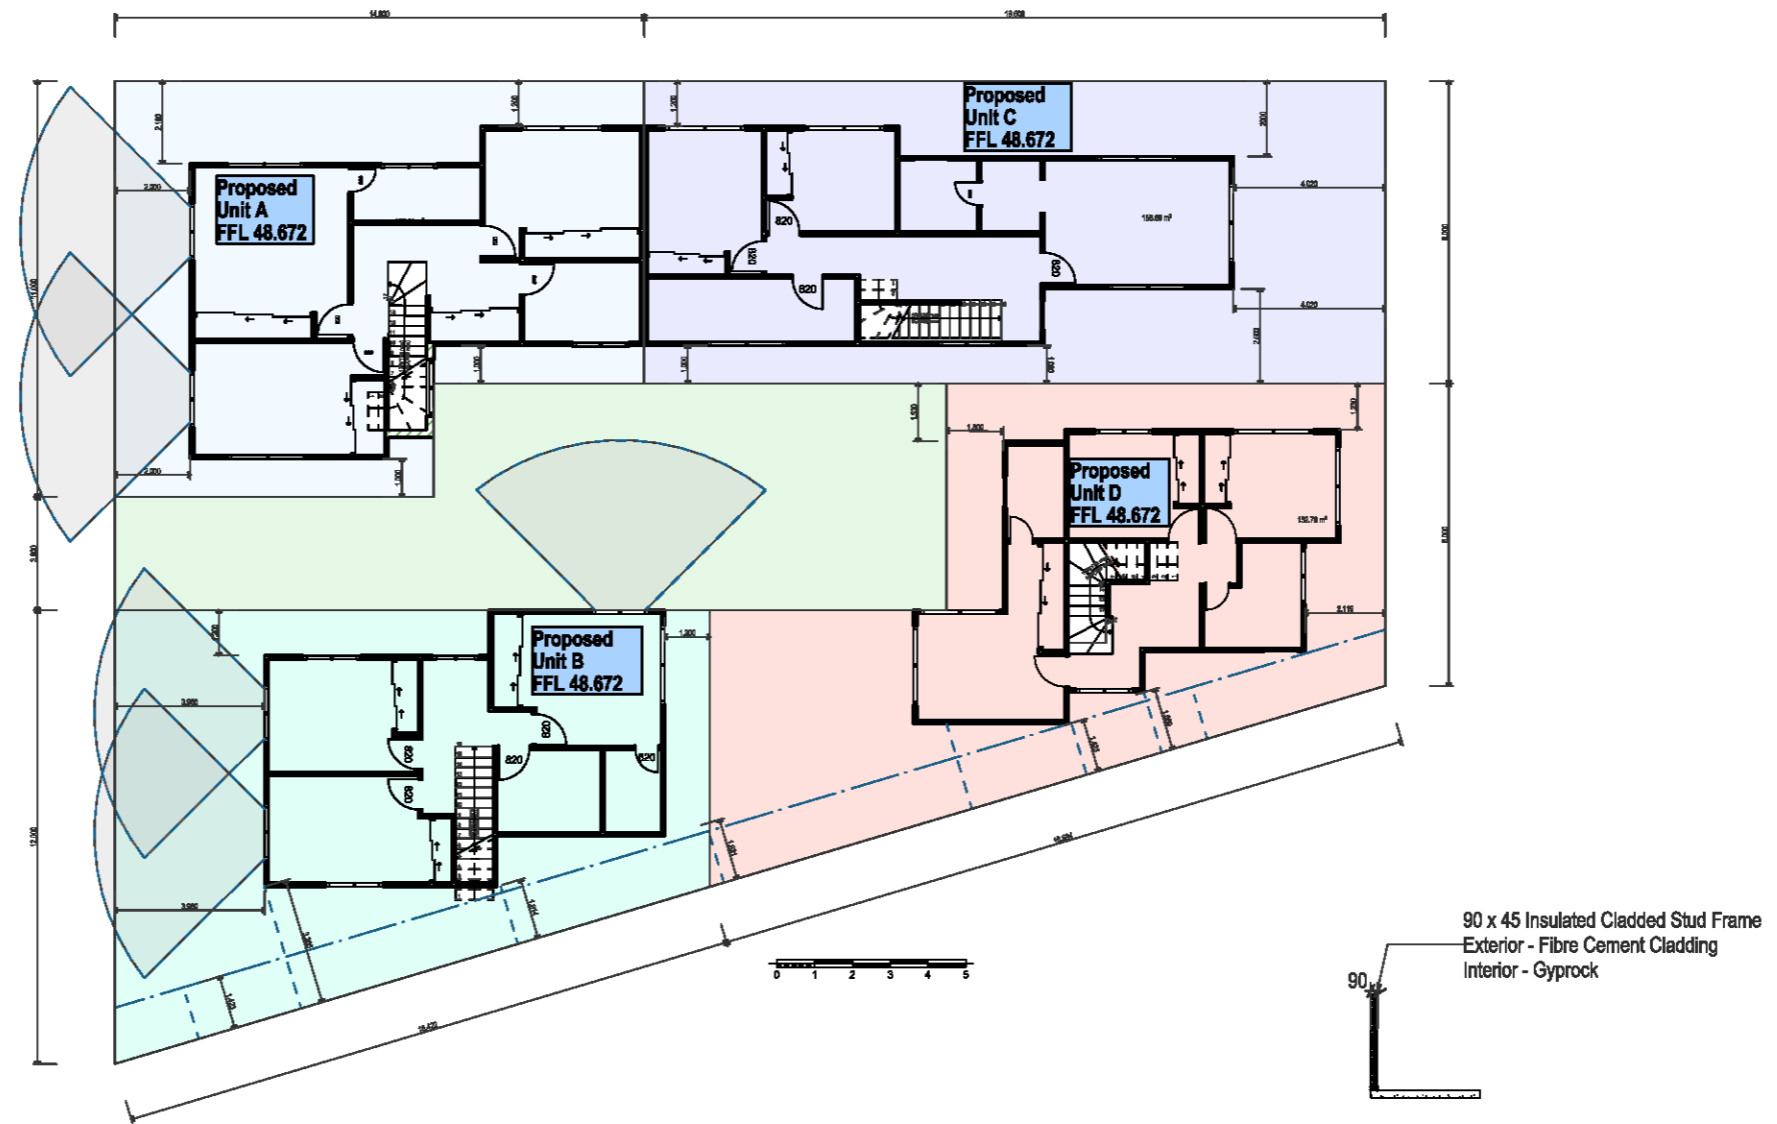


4. 1ST FLOOR UNIT LAYOUT  
1:200

W-02 Upper Floor Wall Detail  
1:100

<p>PROJECT NAME: <b>Mereworth</b></p>	<p>SITE: 4 Mereworth Way, Marangaroo, 6065</p> <p>DRAWING TITLE: <b>DEVELOPMENT UPPER FLOOR LAYOUT</b></p>	<p>REVISION NO. <b>Revision 1</b></p> <p>DRAWING NO. <b>A102</b></p>	<p><b>Proposed Subdivision of Lot 959</b></p> <p>Plot Date: 25/11/2022</p>
---	--	--	--

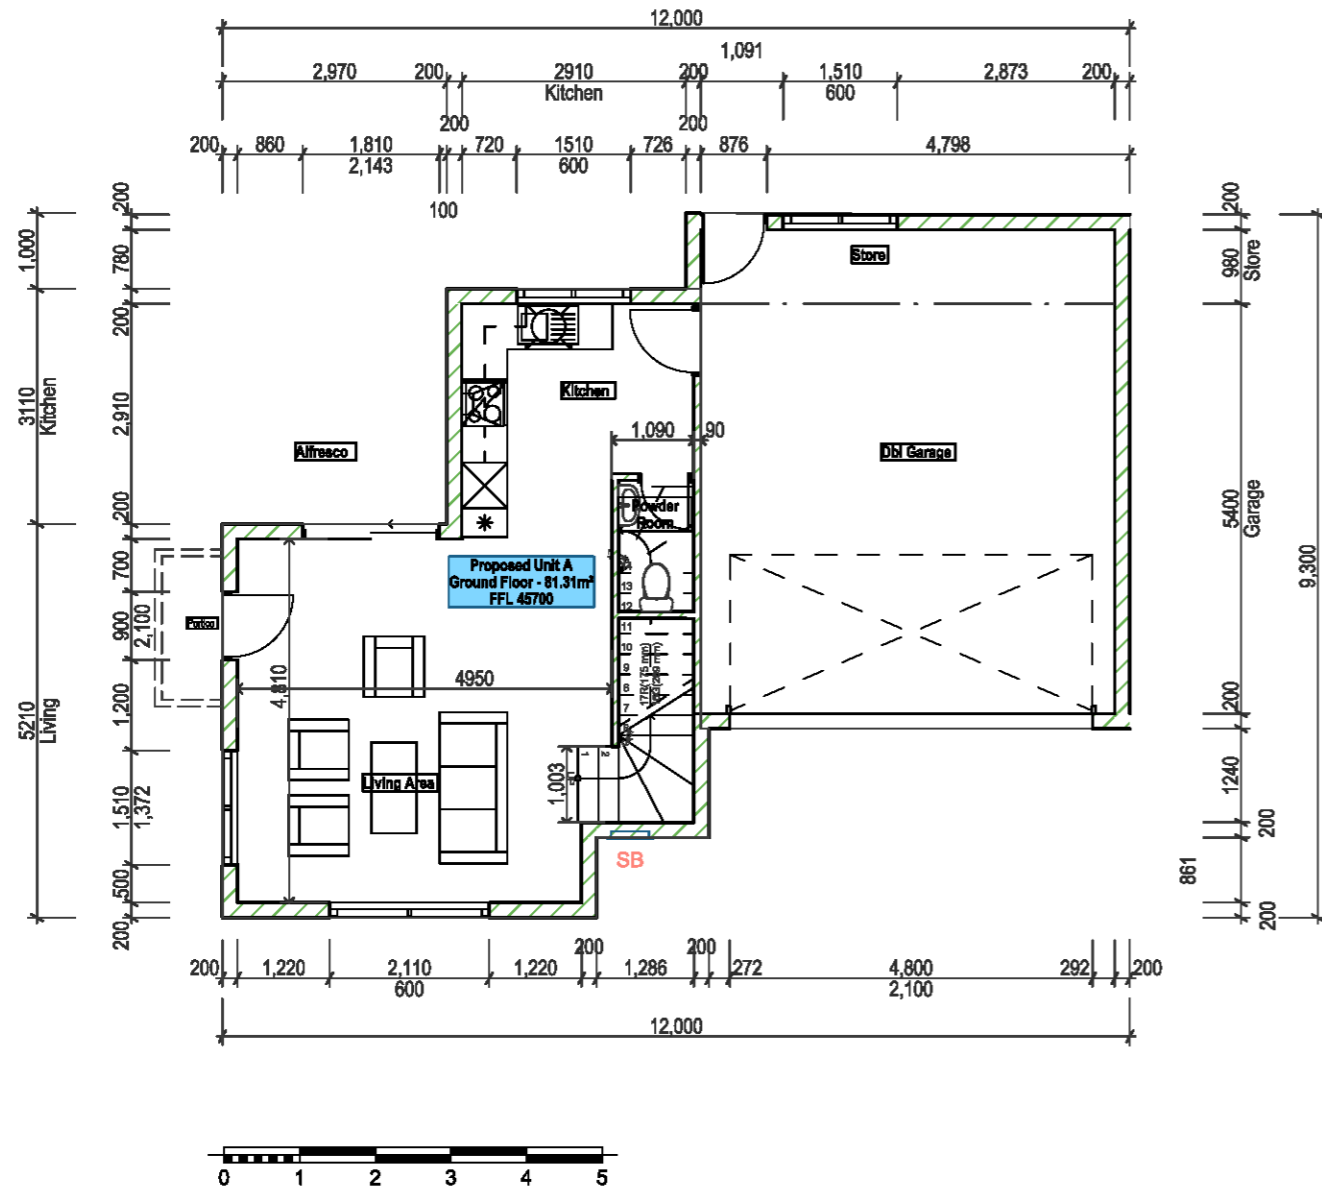

**G** GROUND FLOOR PLAN  
1:100

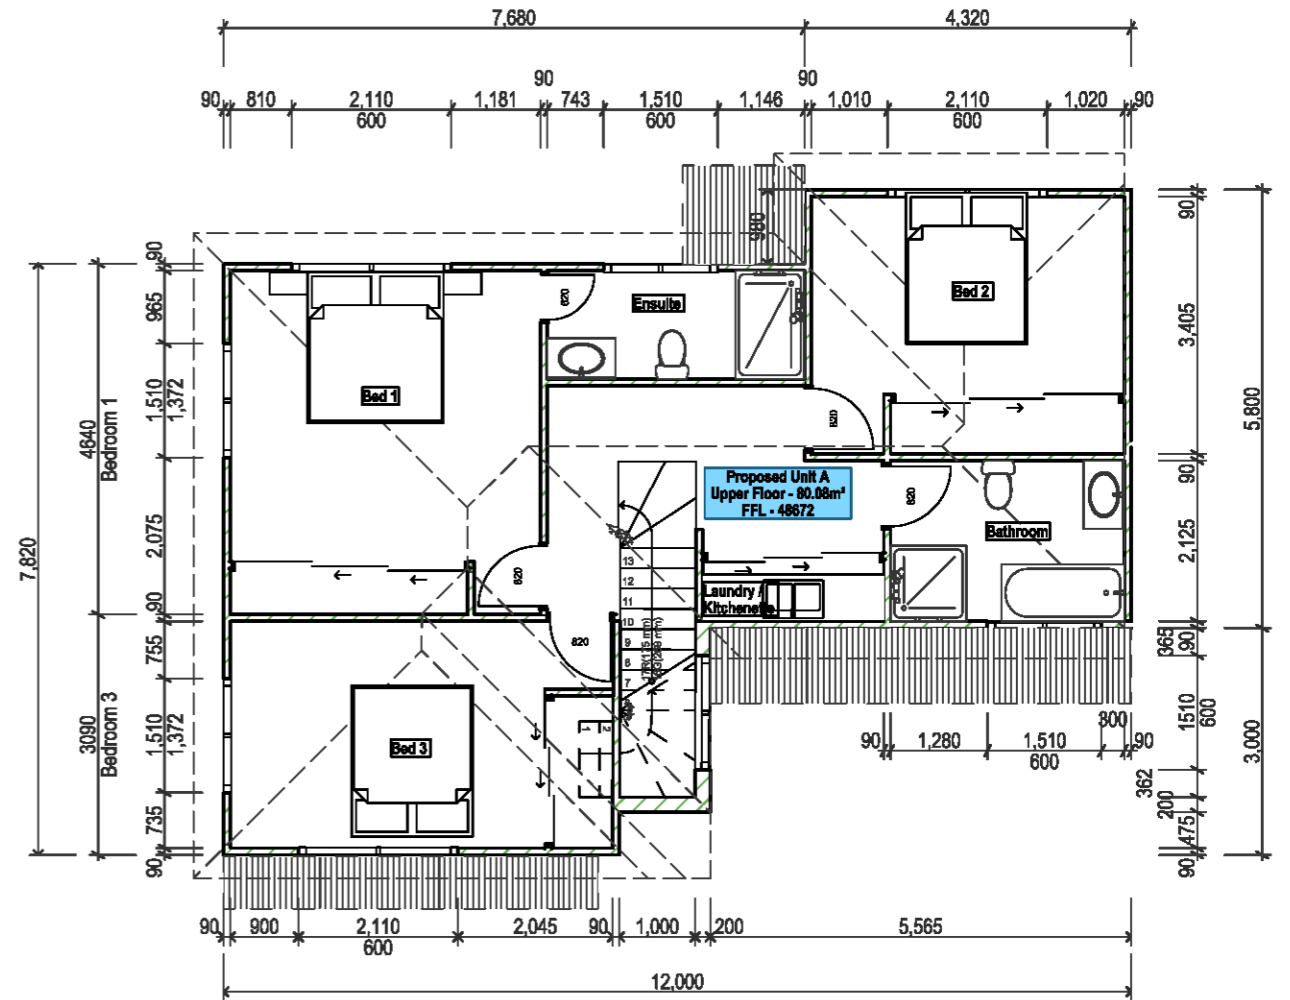


**1** FIRST FLOOR LAYOUT  
1:100


PROJECT NAME: <b>Mereworth</b>	SITE: 4 Mereworth Way, Marangaroo, 6065	REVISION NO. <b>Revision 1</b>	<b>Proposed Subdivision of Lot 959</b>
	DRAWING TITLE: <b>UNIT A FLOOR PLANS</b>	DRAWING NO. <b>A201</b>	
		Plot Date: 28/11/2022	




E100 UNIT A NORTH ELEVATION  
1:100

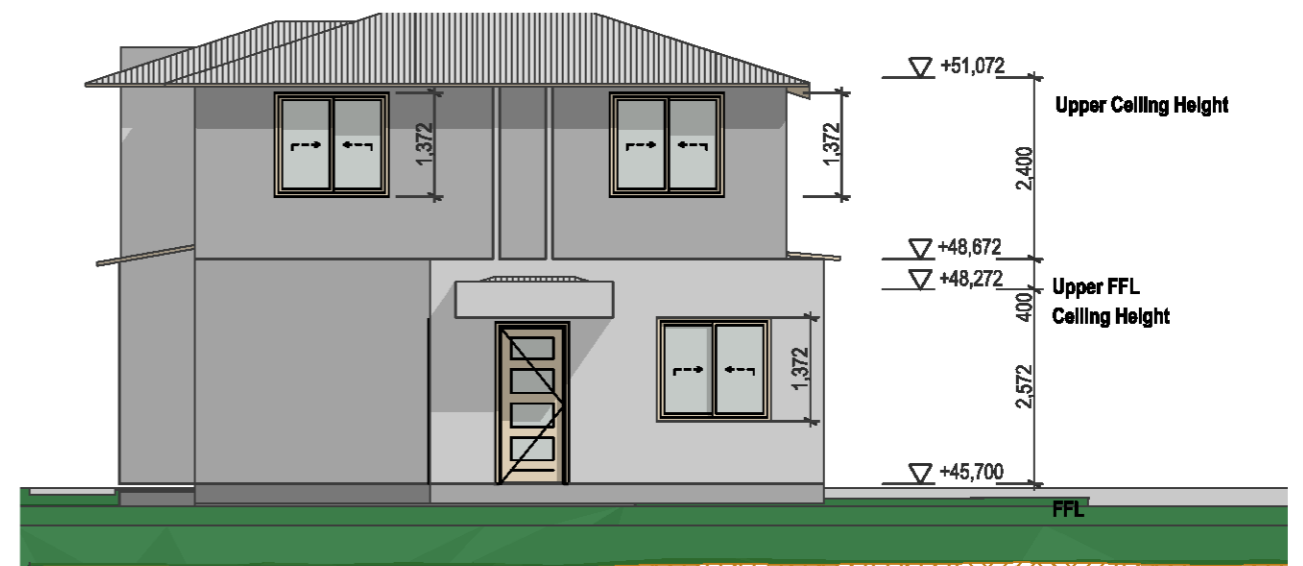

E101 Unit A WEST ELEVATION  
1:100

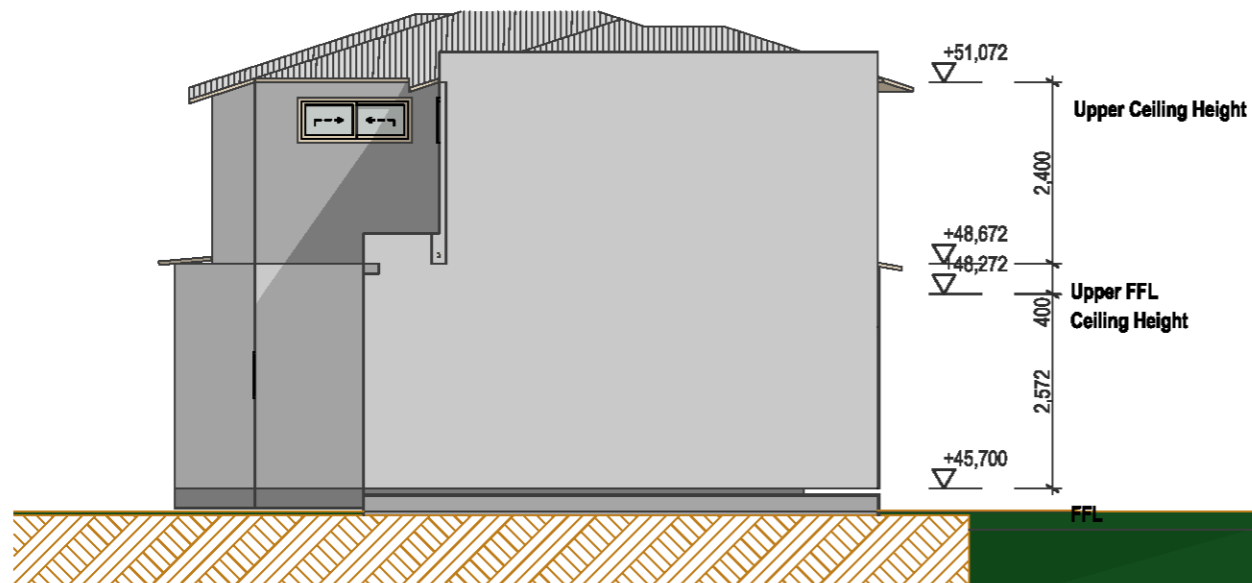


E103 UNIT A EAST ELEVATION  
1:100

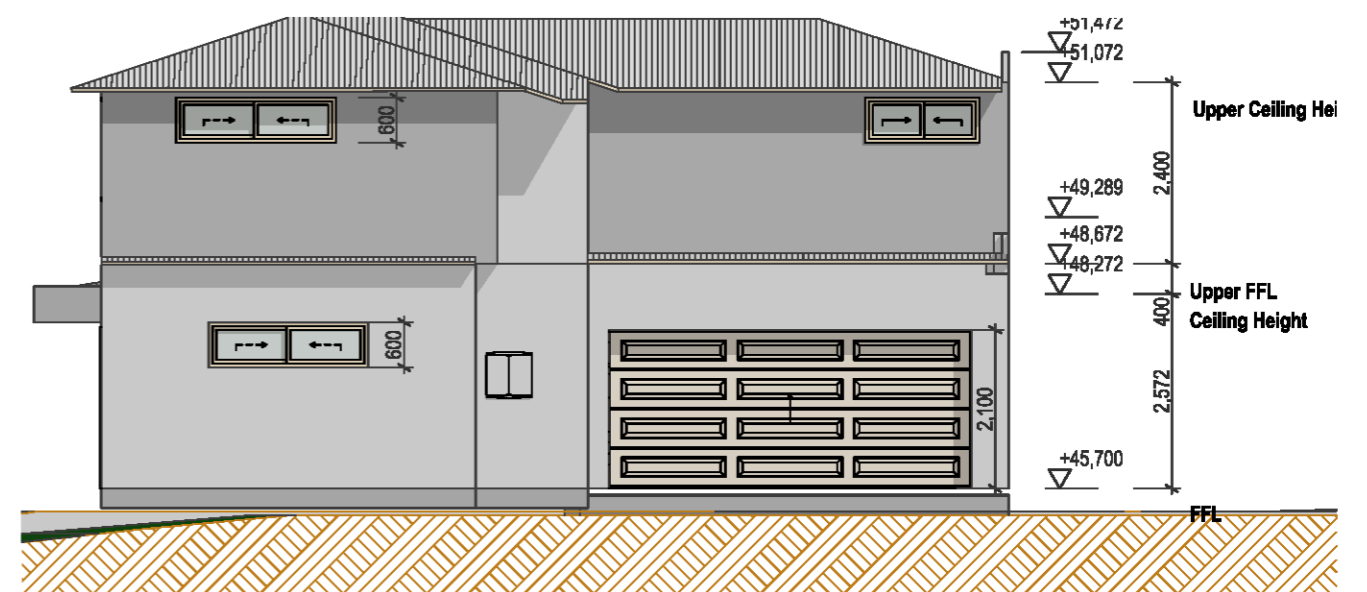


E104 UNIT A SOUTH ELEVATION  
1:100

PROJECT NAME: <b>Mereworth</b>	SITE: 4 Mereworth Way, Marangaroo, 6065	REVISION NO. <b>Revision 1</b>	Proposed Subdivision of Lot 959
	DRAWING TITLE: <b>UNIT A ELEVATIONS</b>	DRAWING NO. <b>E301</b>	

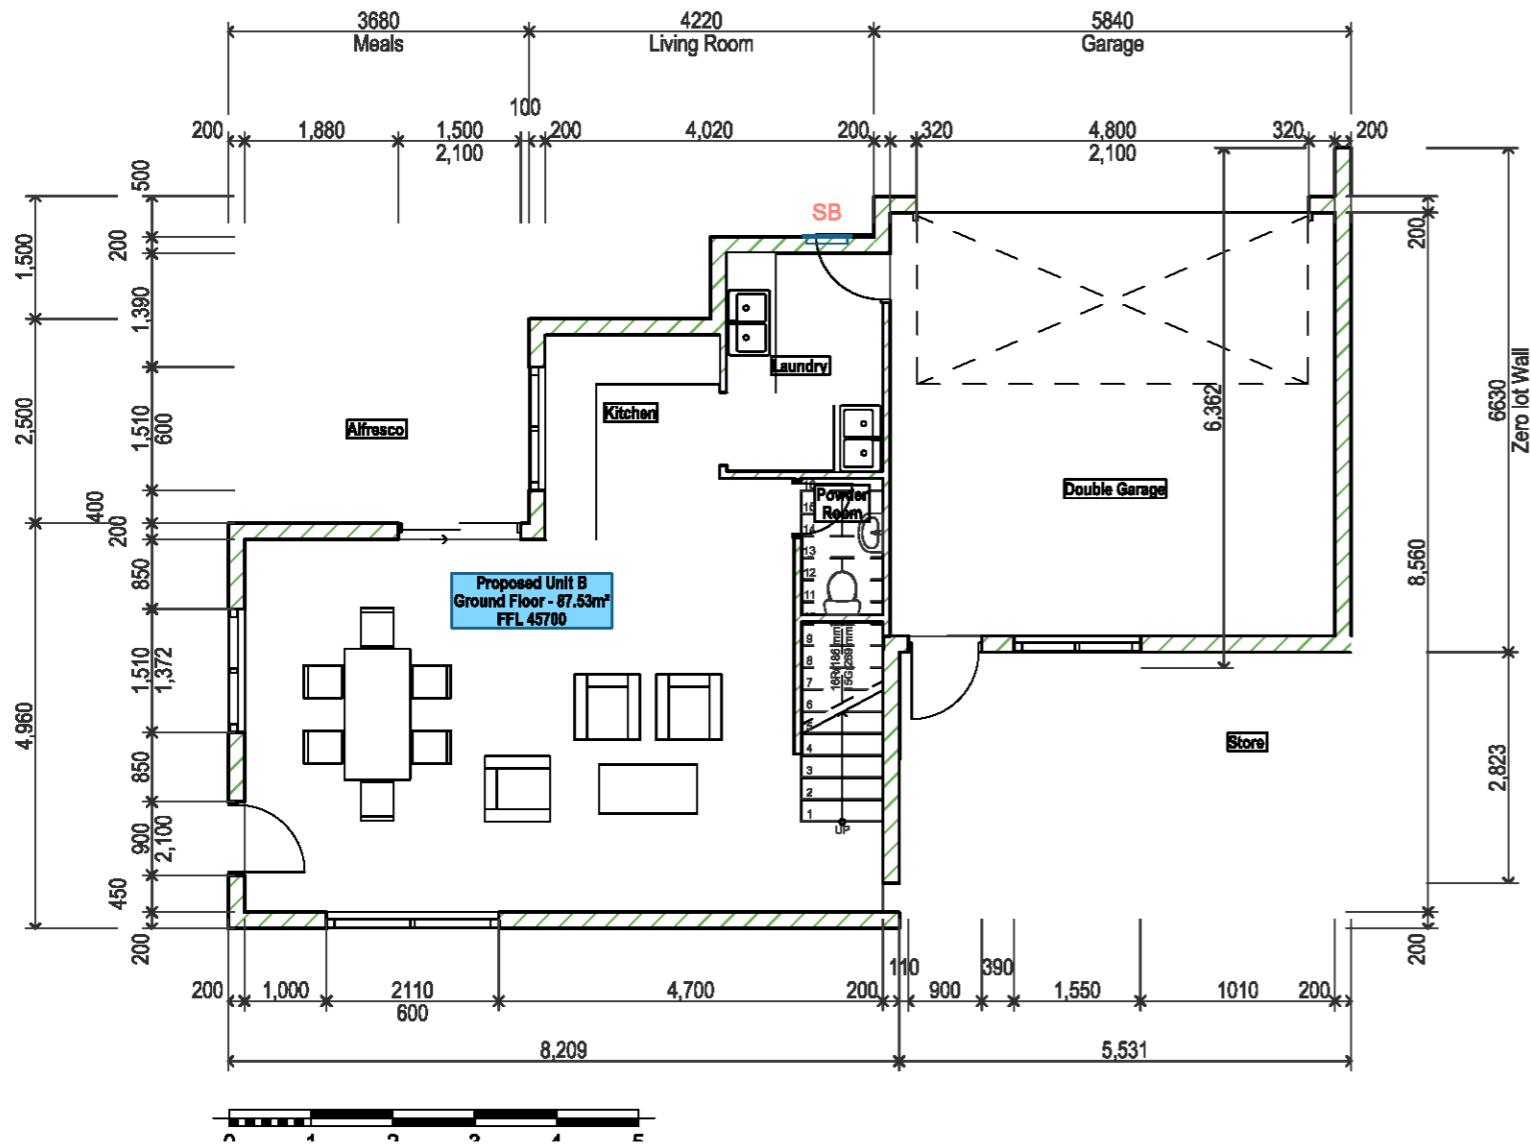


G. GROUND FLOOR LAYOUT  
1:92.52

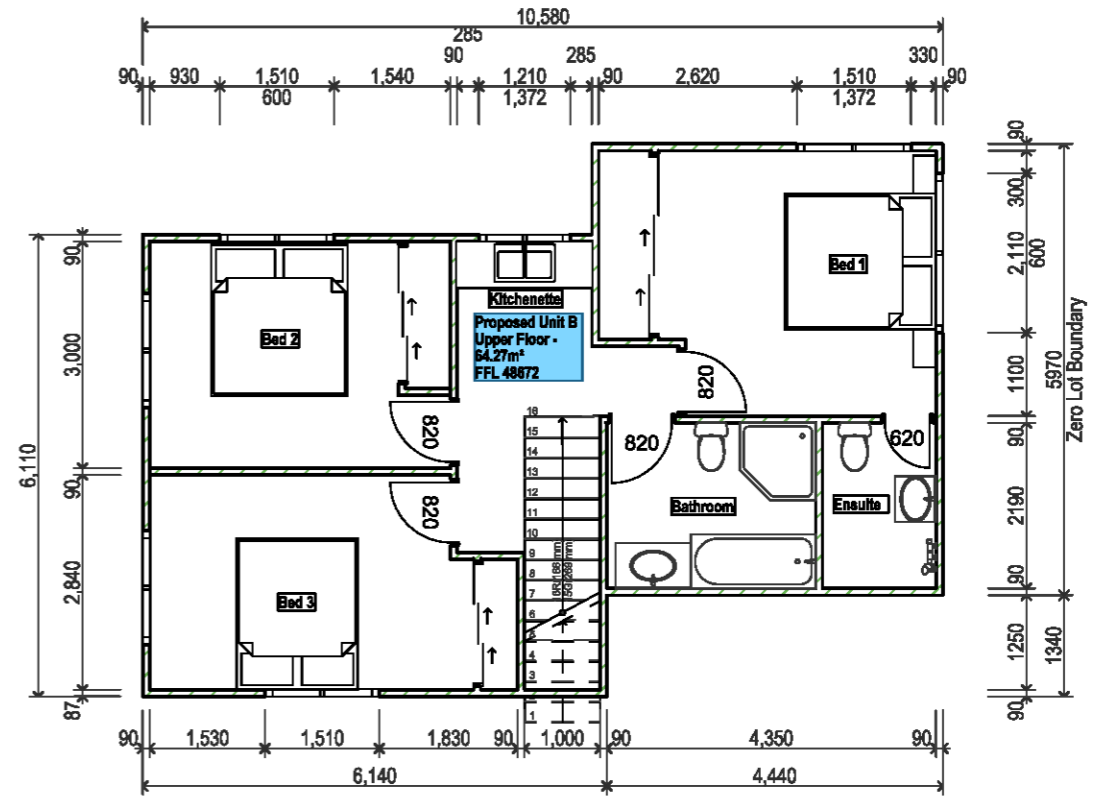


1. FIRST FLOOR LAYOUT  
1:100


PROJECT NAME: <b>Mereworth</b>	SITE: 4 Mereworth Way, Marangaroo, 6065	REVISION NO. <b>Revision 1</b>	<b>Proposed Subdivision of Lot 959</b>
	DRAWING TITLE: <b>UNIT B FLOOR PLANS</b>	DRAWING NO. <b>A202</b>	
		Plot Date: 28/11/2020	

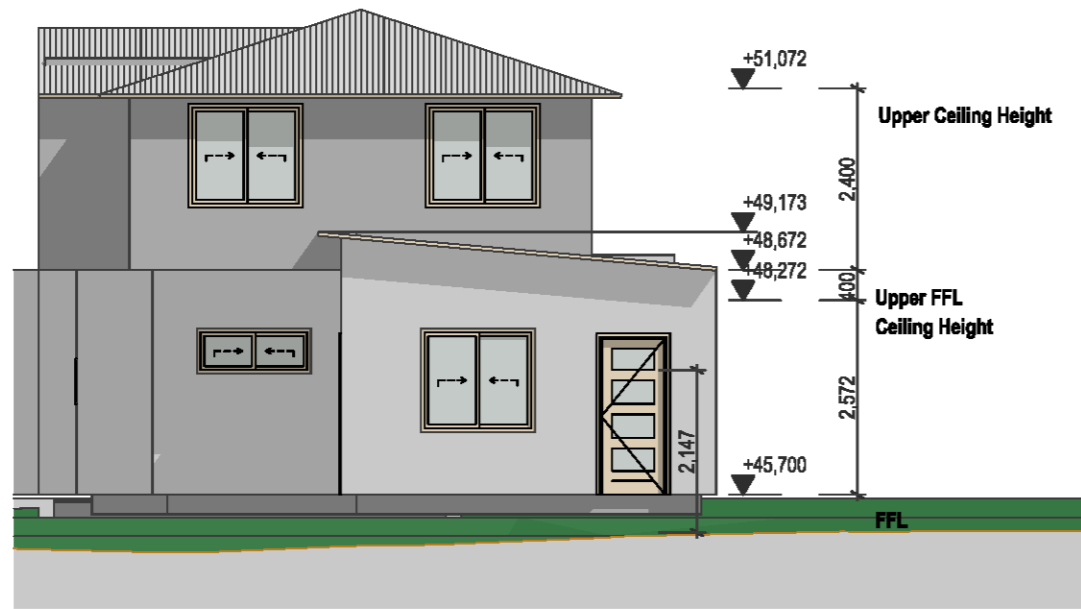


E105 UNIT B WEST ELEVATION  
1:100

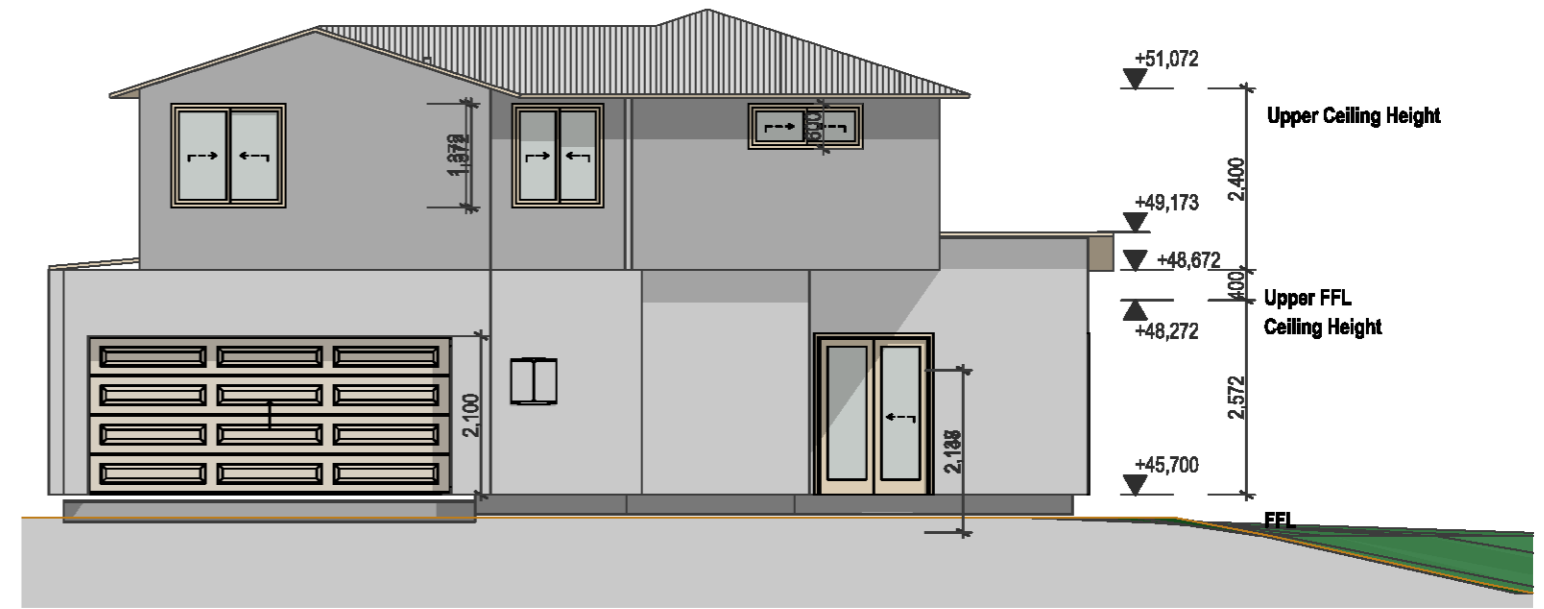

E106 UNIT B NORTH ELEVATION  
1:100

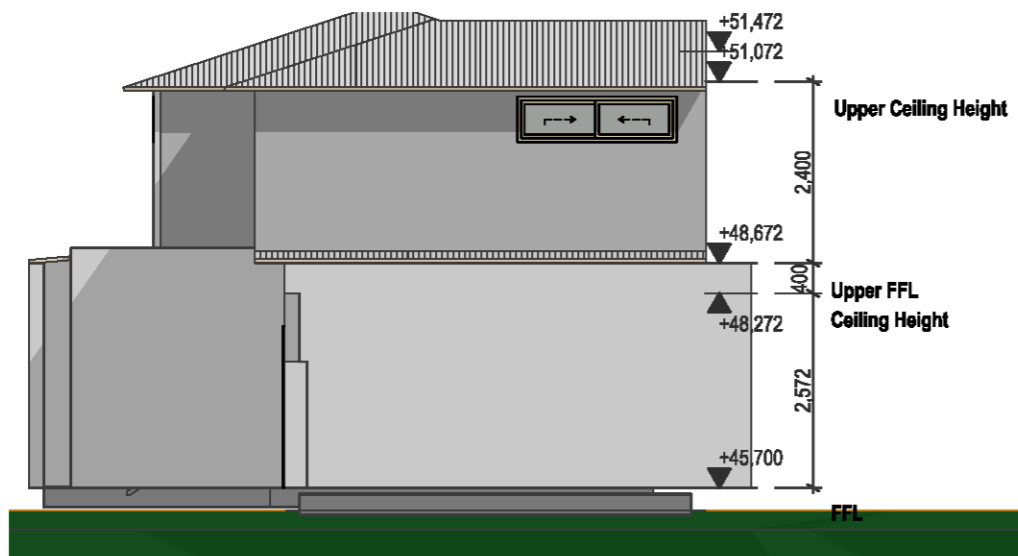



E107 UNIT B EAST ELEVATION  
1:100

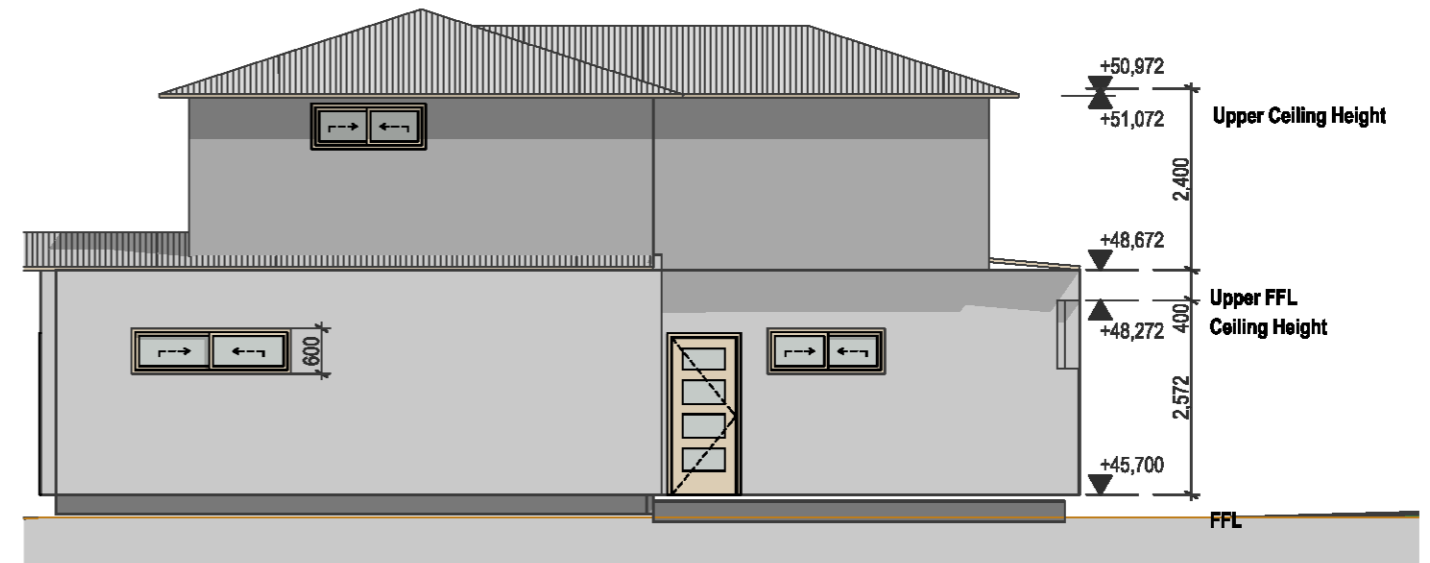

E108 UNIT B SOUTH ELEVATION  
1:100


PROJECT NAME: <b>Mereworth</b>	SITE: 4 Mereworth Way, Marangaroo, 6065	REVISION NO. <b>Revision 1</b>	<b>Proposed Subdivision of Lot 959</b>
	DRAWING TITLE: <b>UNIT B ELEVATIONS</b>	DRAWING NO. <b>E302</b>	



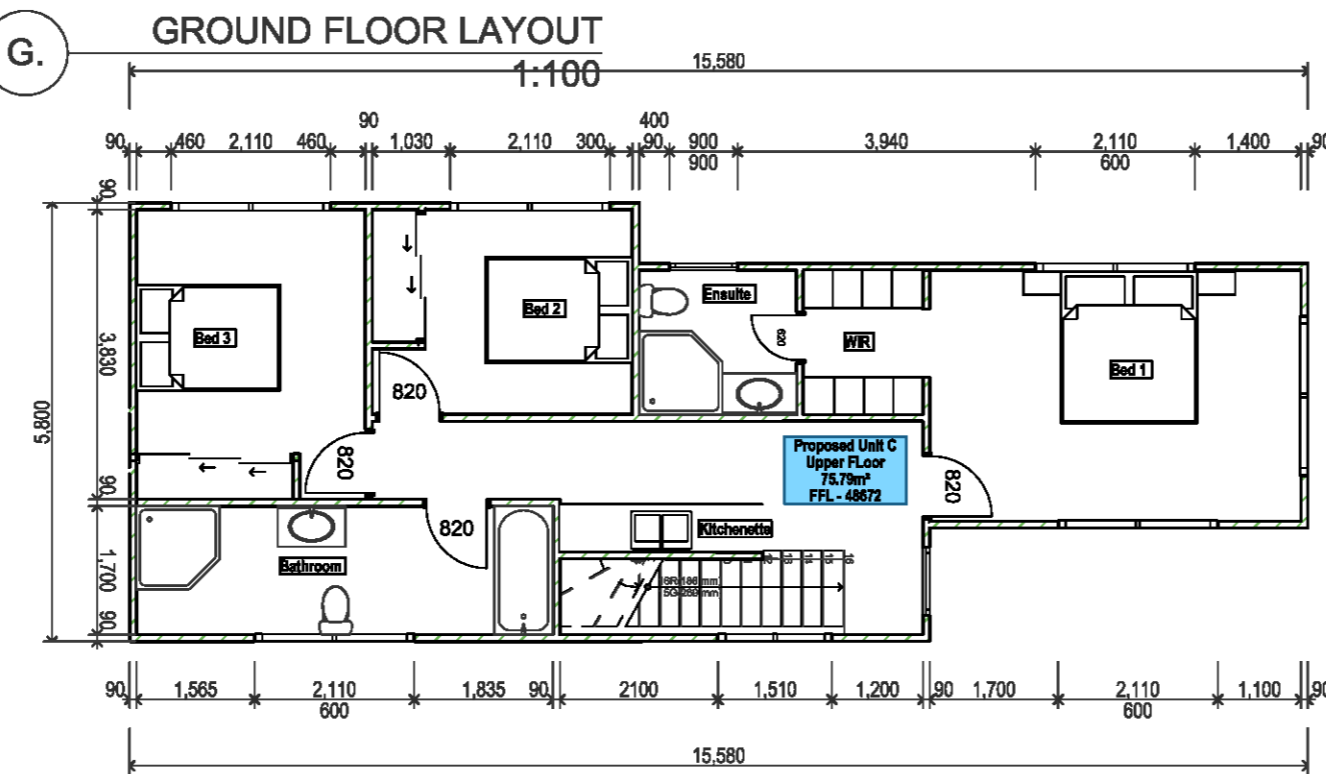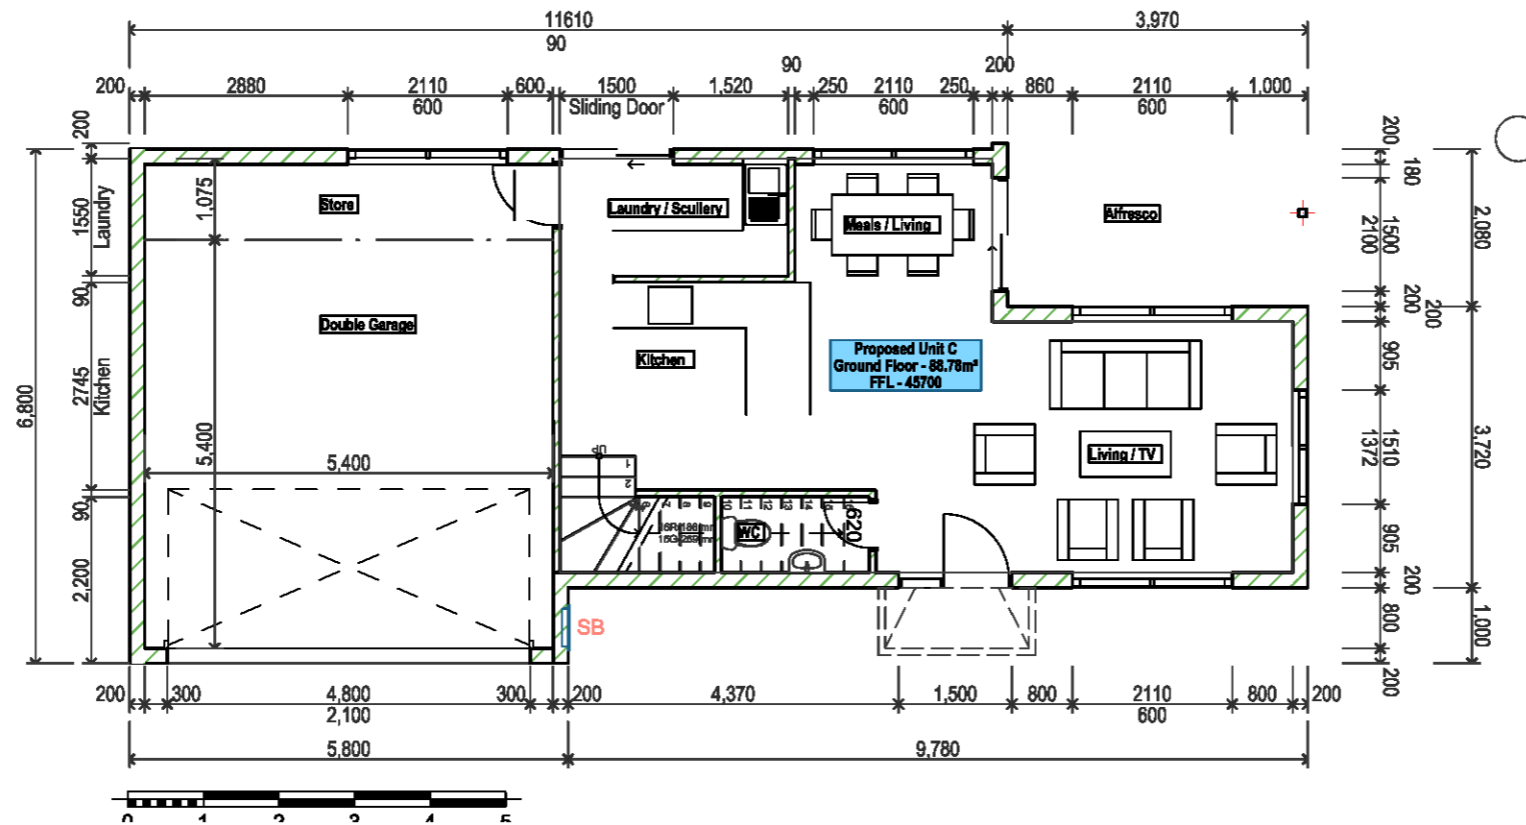

**1.** FIRST FLOOR LAYOUT  
1:100


PROJECT NAME: <b>Mereworth</b>	SITE: 4 Mereworth Way, Marangaroo, 6065	REVISION NO. <b>Revision 1</b>	<b>Proposed Subdivision of Lot 959</b>
DRAWING TITLE: <b>UNIT C FLOOR PLANS</b>		DRAWING NO. <b>A203</b>	
		Plot Date: 28/11/2022	

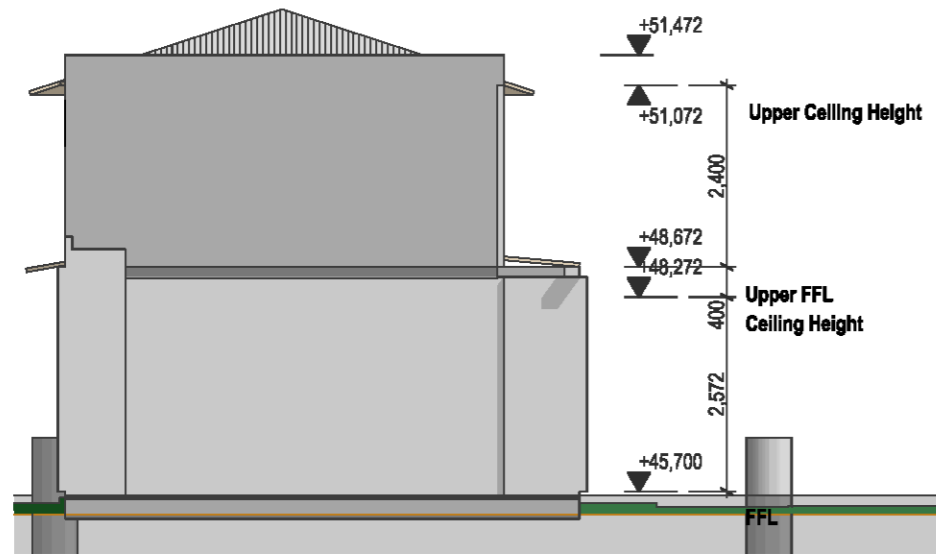


E109 UNIT C WEST ELEVATION  
1:100



E110 UNIT C NORTH ELEVATION  
1:100

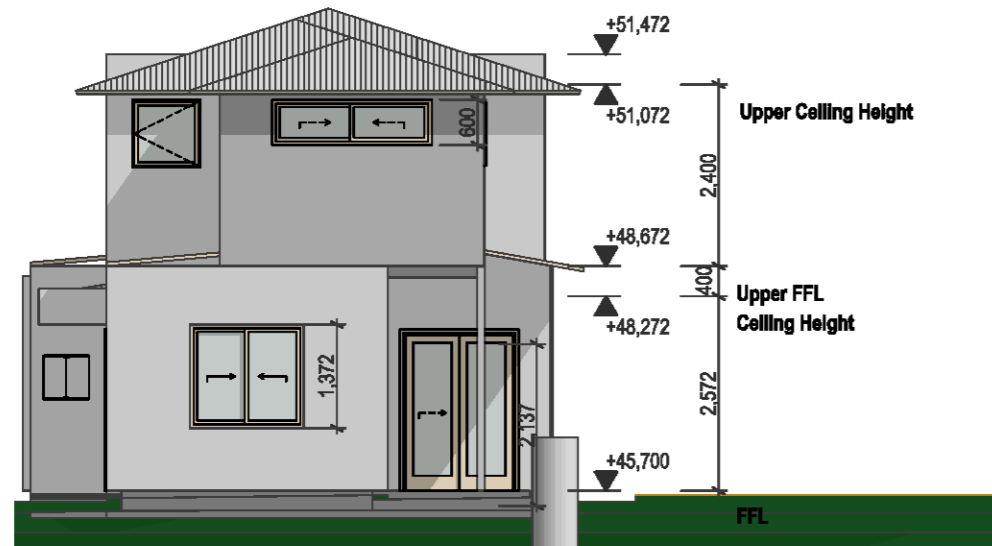


E111 UNIT C EAST ELEVATION  
1:100

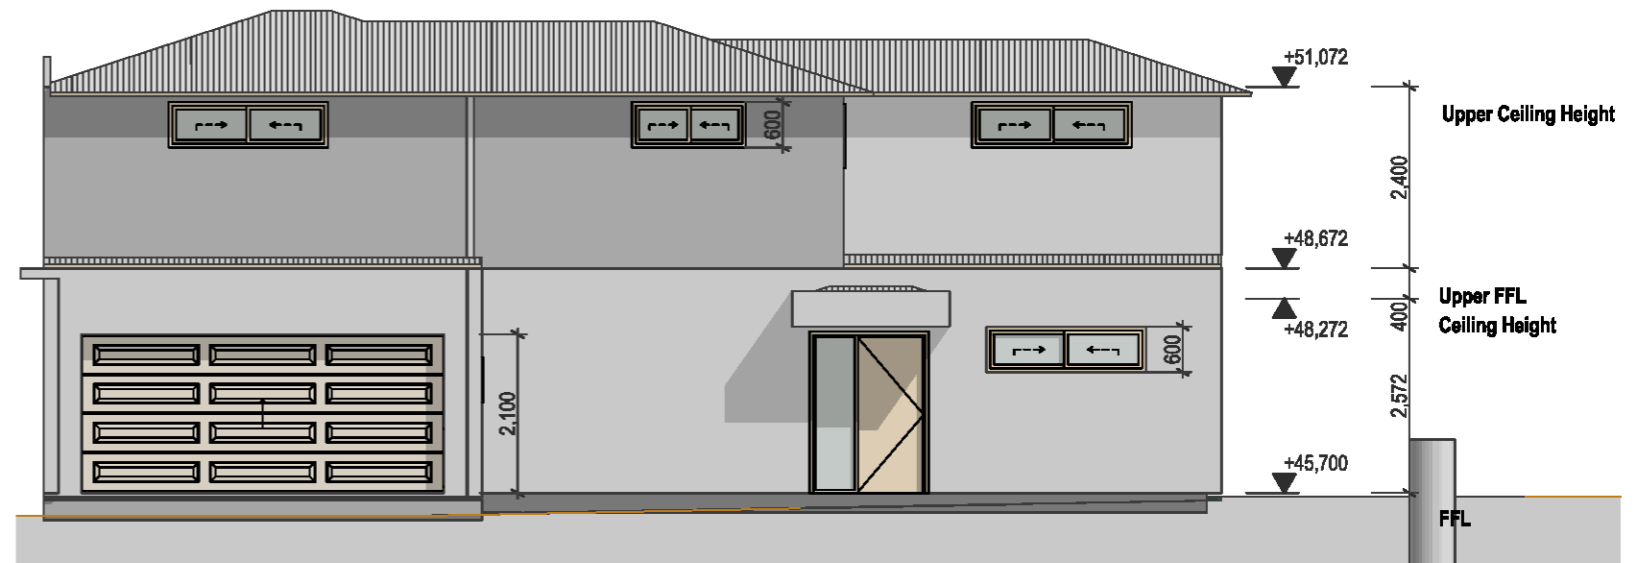


E112 UNIT C SOUTH ELEVATION  
1:100

PROJECT NAME: <b>Mereworth</b>	SITE: 4 Mereworth Way, Marangaroo, 6065  DRAWING TITLE: <b>UNIT C ELEVATIONS</b>	REVISION NO. <b>Revision 1</b> DRAWING NO. <b>E303</b> Proposed Subdivision of Lot 959 <small>Plot Date: 28/11/2022</small>
-----------------------------------	--	--

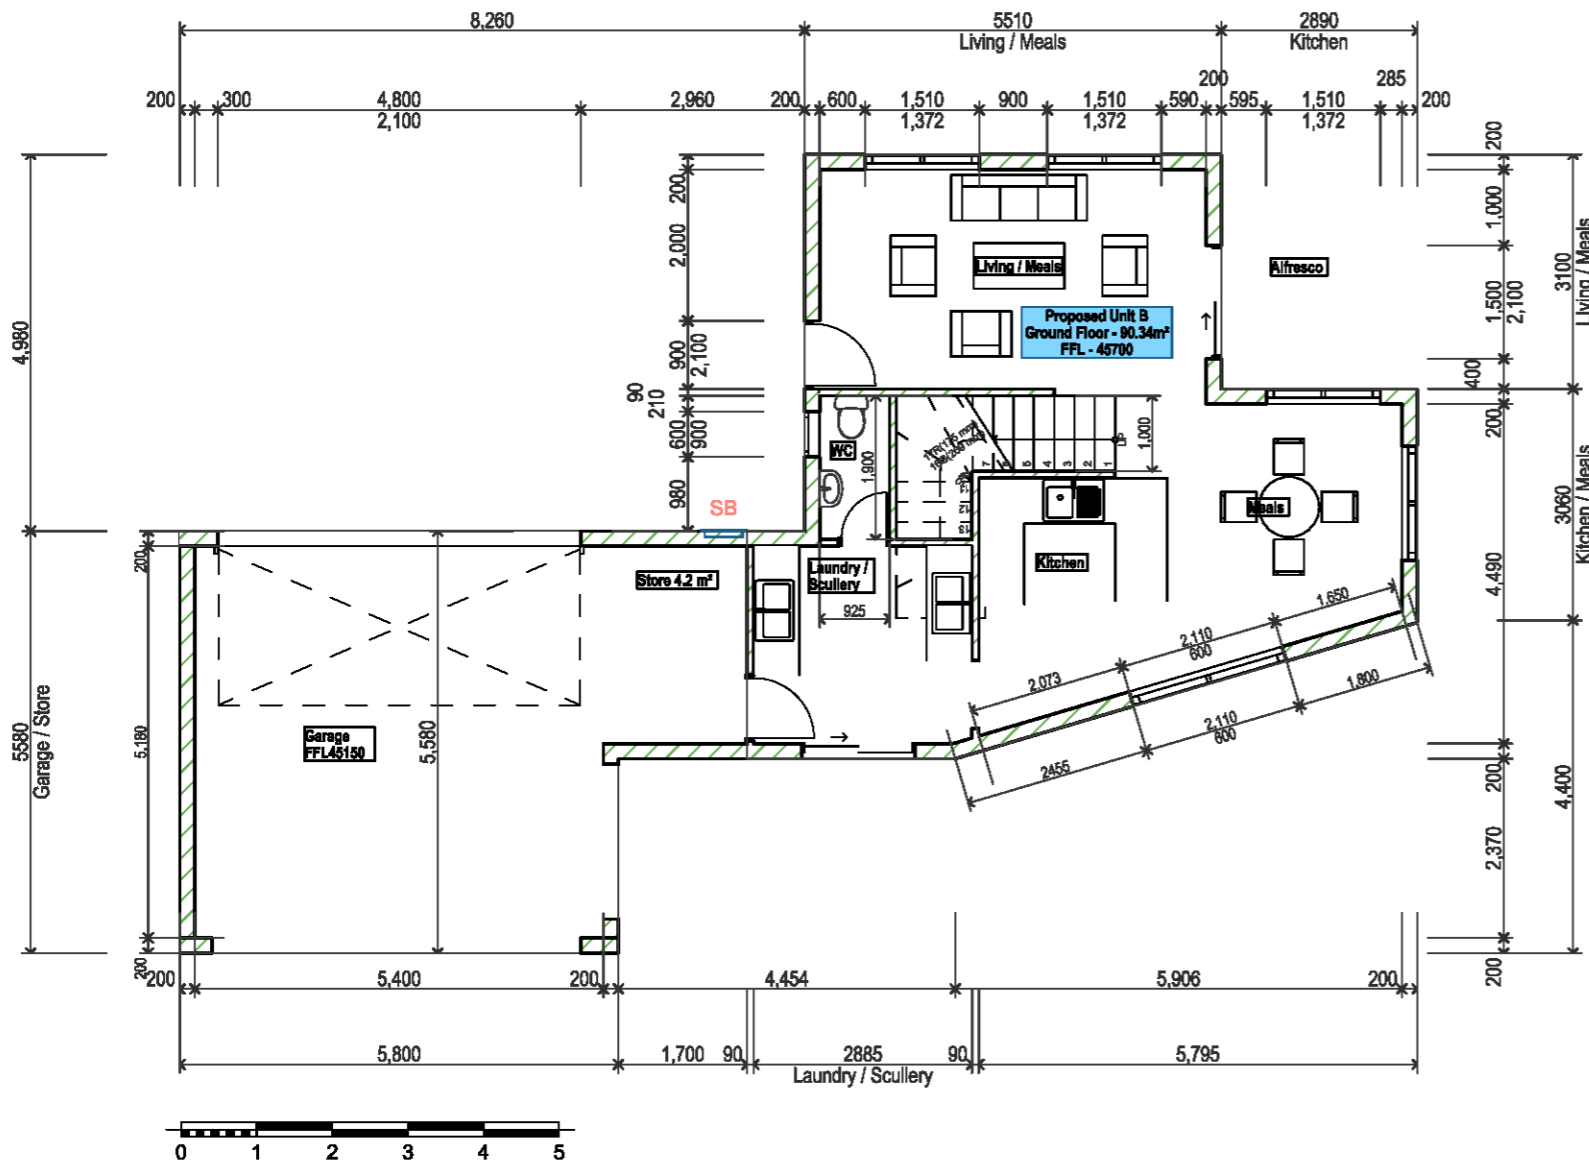

G. GROUND FLOOR LAYOUT  
1:100

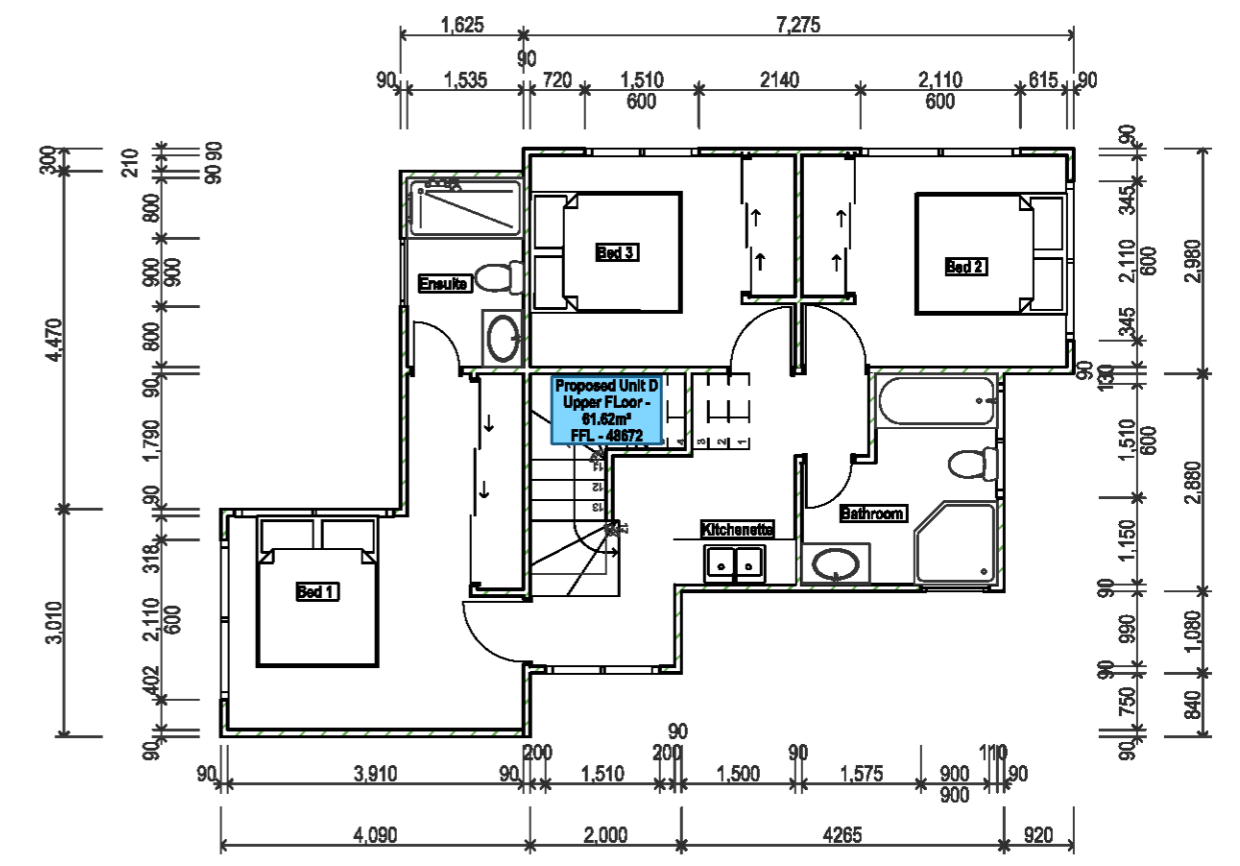

1. FIRST FLOOR LAYOUT  
1:100

PROJECT NAME: <b>Mereworth</b>	SITE: 4 Mereworth Way, Marangaroo, 6065	REVISION NO. <b>Revision 1</b>	<b>Proposed Subdivision of Lot 959</b>
	DRAWING TITLE: <b>UNIT D FLOOR PLANS</b>	DRAWING NO. <b>A204</b>	
		Plot Date: 28/11/2022	



E113 UNIT D WEST ELEVATION  
1:100



E114 UNIT D NORTH ELEVATION  
1:100




E115 UNIT D EAST ELEVATION  
1:100




E116 UNIT D SOUTH ELEVATION  
1:100

PROJECT NAME: <b>Mereworth</b>	SITE: 4 Mereworth Way, Marangaroo, 6065	REVISION NO. <b>Revision 1</b>	<b>Proposed Subdivision of Lot 959</b>
	DRAWING TITLE: <b>UNIT D ELEVATIONS</b>	DRAWING NO. <b>E304</b>	
		Plot Date: 28/11/2022	


E-17 DEVELOPMENT NORTH ELEVATION  
1:150

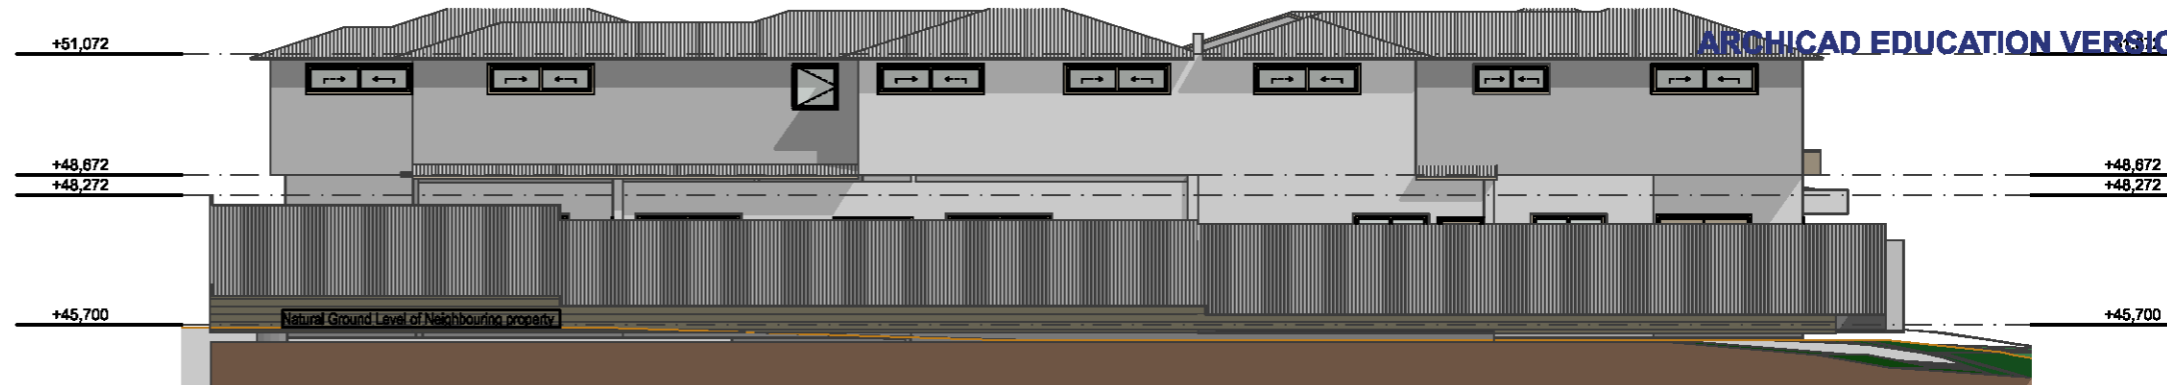

E-18 DEVELOPMENT EAST ELEVATION  
1:150

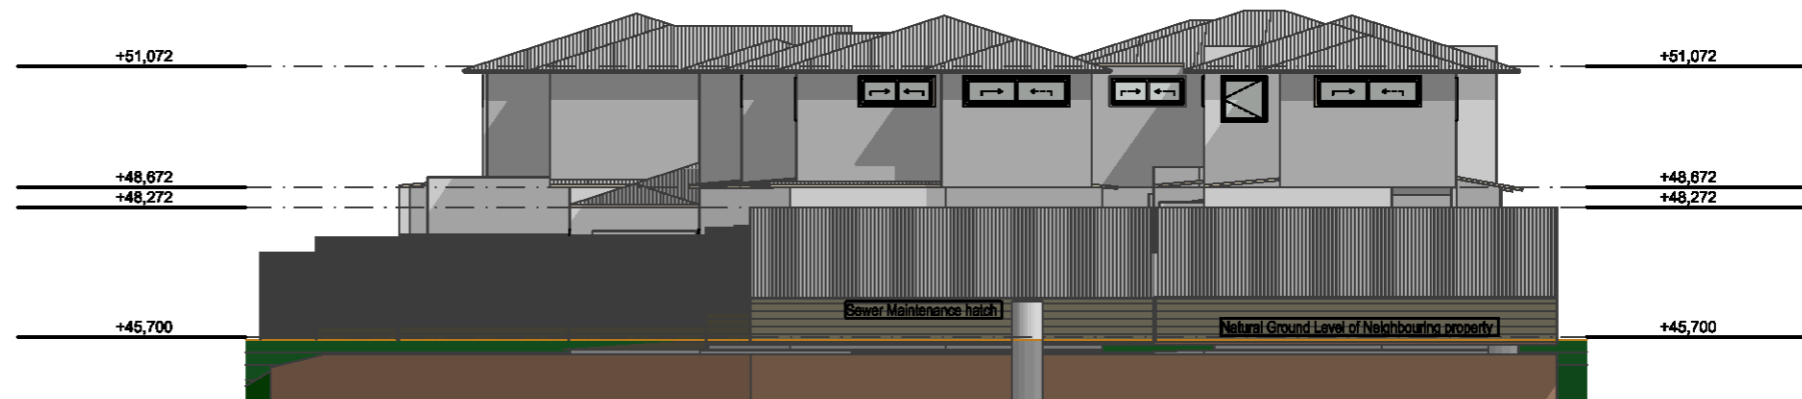


E-19 DEVELOPMENT SOUTH ELEVATION  
1:150

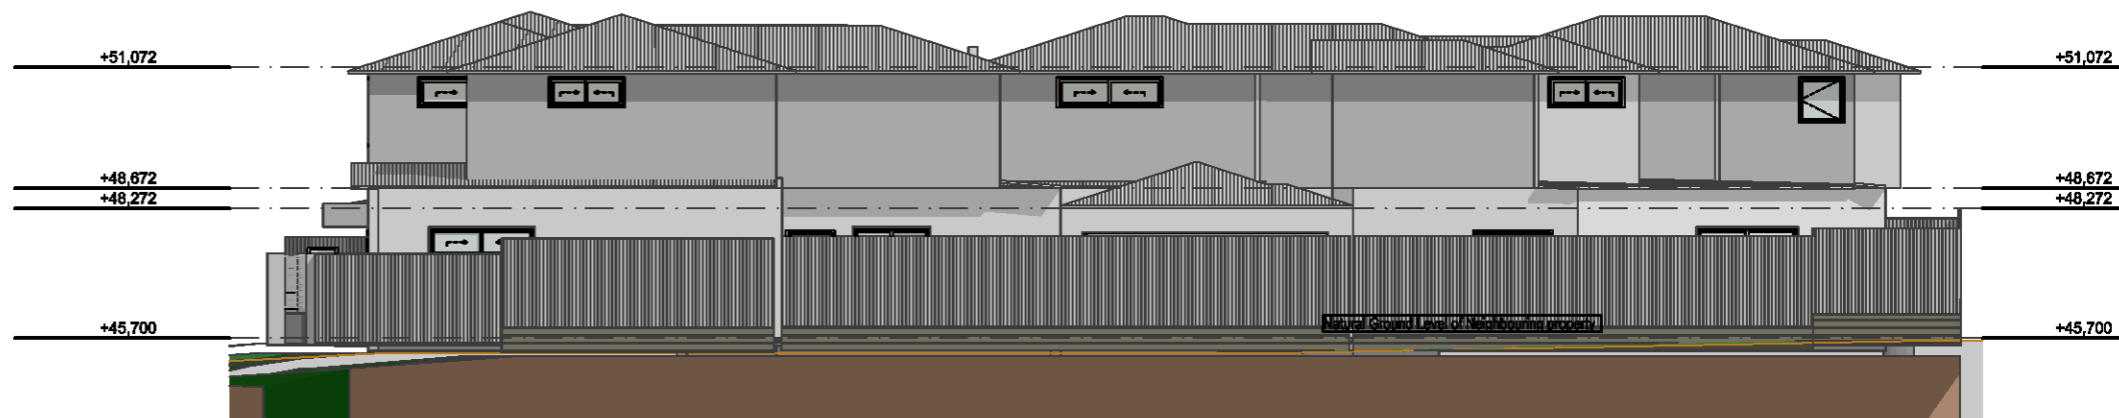


E-20 DEVELOPMENT WEST ELEVATION  
1:150




PROJECT NAME: <b>Mereworth</b>	SITE: 4 Mereworth Way, Marangaroo, 6065	REVISION NO. <b>Revision 1</b>	<b>Proposed Subdivision of Lot 959</b>
	DRAWING TITLE: <b>ELEVATION</b>	DRAWING NO. <b>E300</b>	
		Plot Date: 28/11/2022	

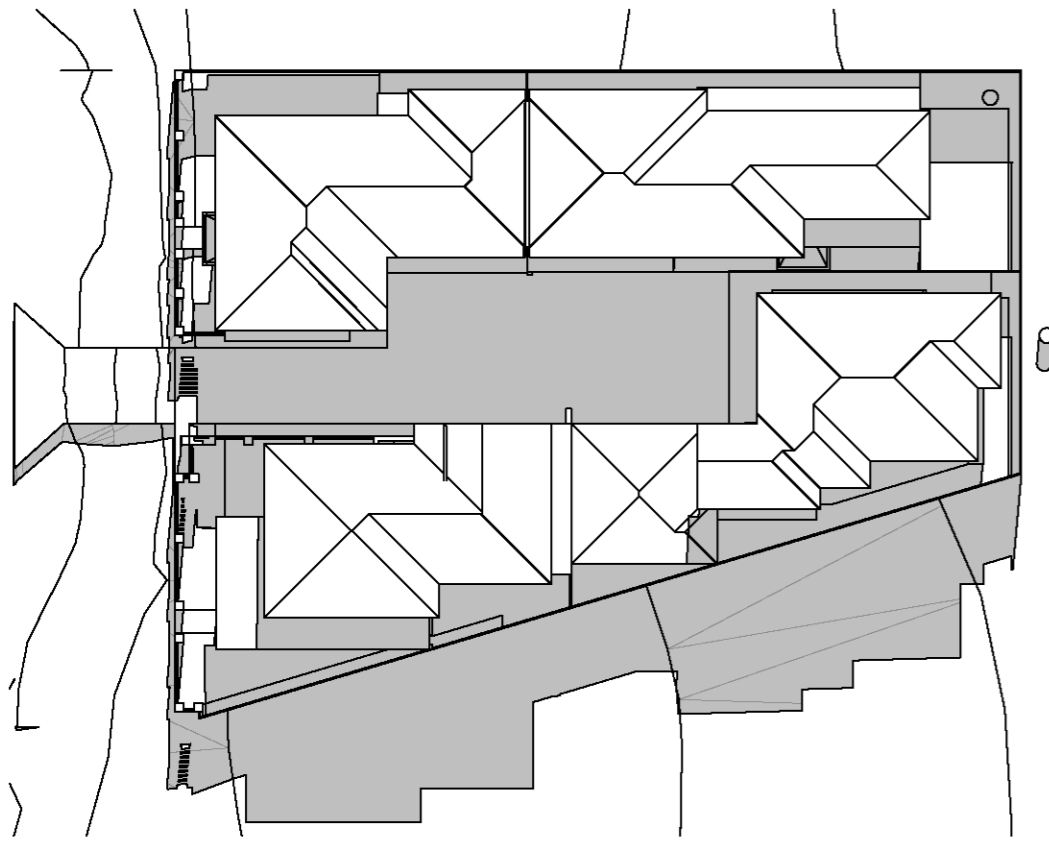

13 SHADOW DIAGRAM 12PM WINTER  
1:300

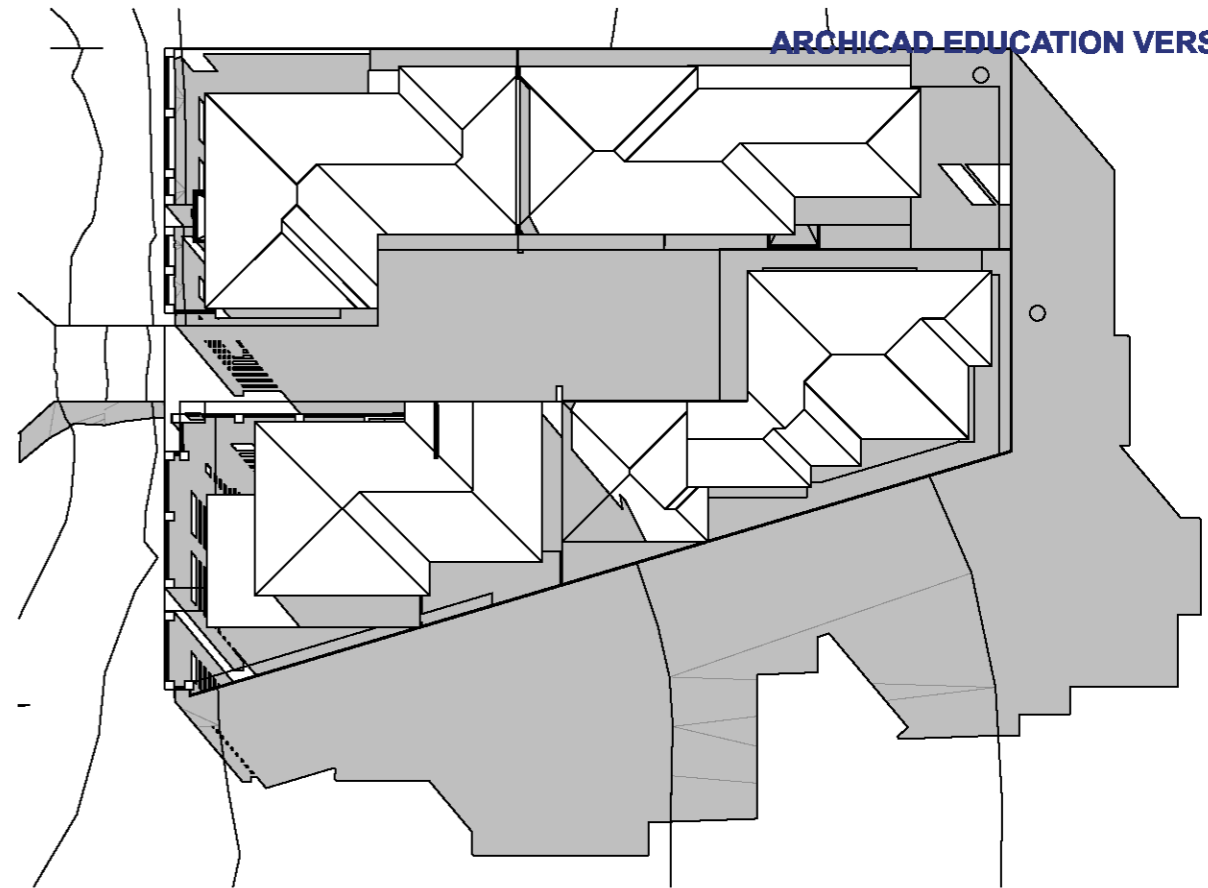

14 SHADOW DIAGRAM 3PM WINTER  
1:300

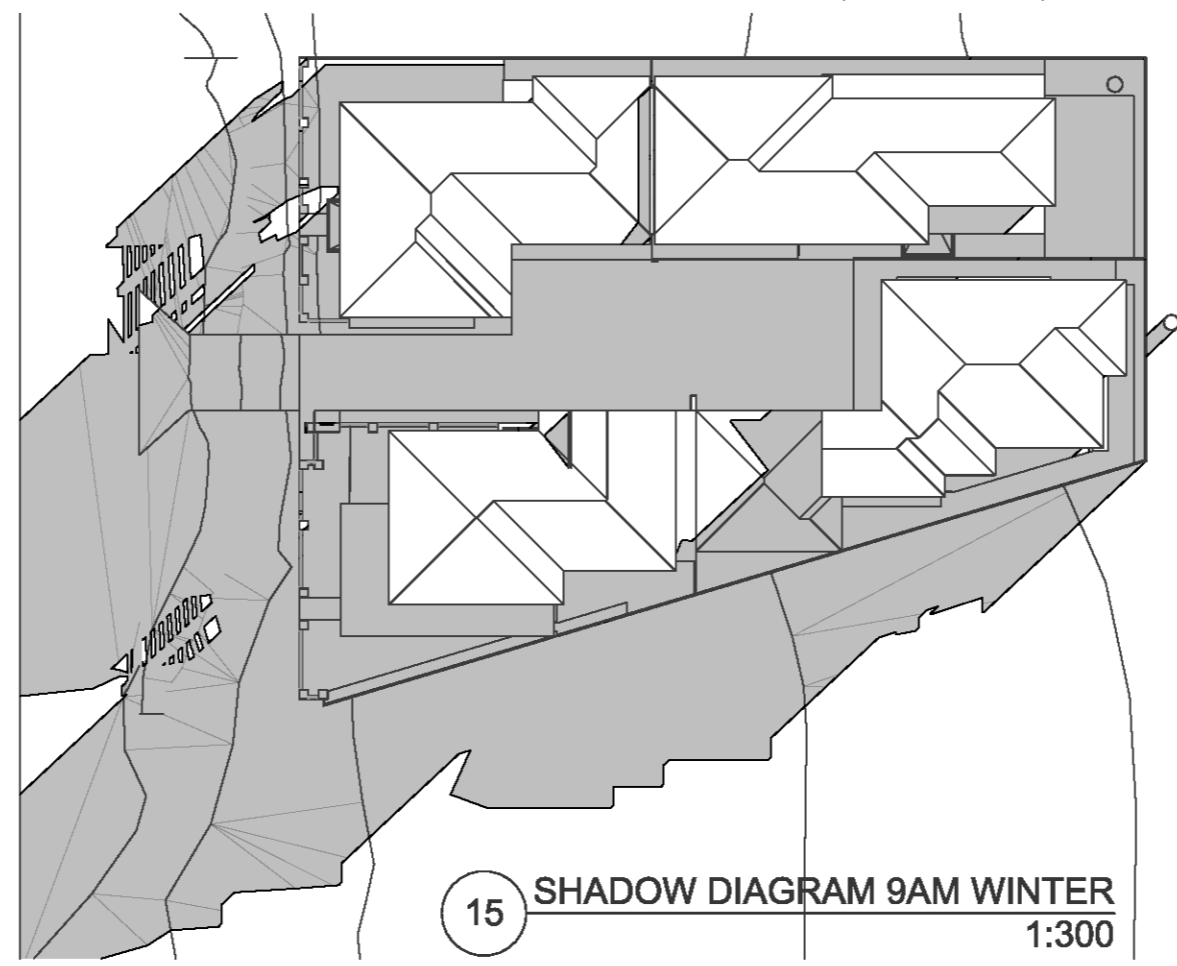

15 SHADOW DIAGRAM 9AM WINTER  
1:300

PROJECT NAME: <b>Mereworth</b>	SITE: 4 Mereworth Way, Marangaroo, 6065	REVISION NO. <b>Revision 1</b>	<b>Proposed Subdivision of Lot 959</b>
	DRAWING TITLE: <b>SHADOW DIAGRAM 12pm Winter</b>	DRAWING NO. <b>S100</b>	