






MTWB25391 Paul Joyce Site Plan...

PDF - 3.8 MB

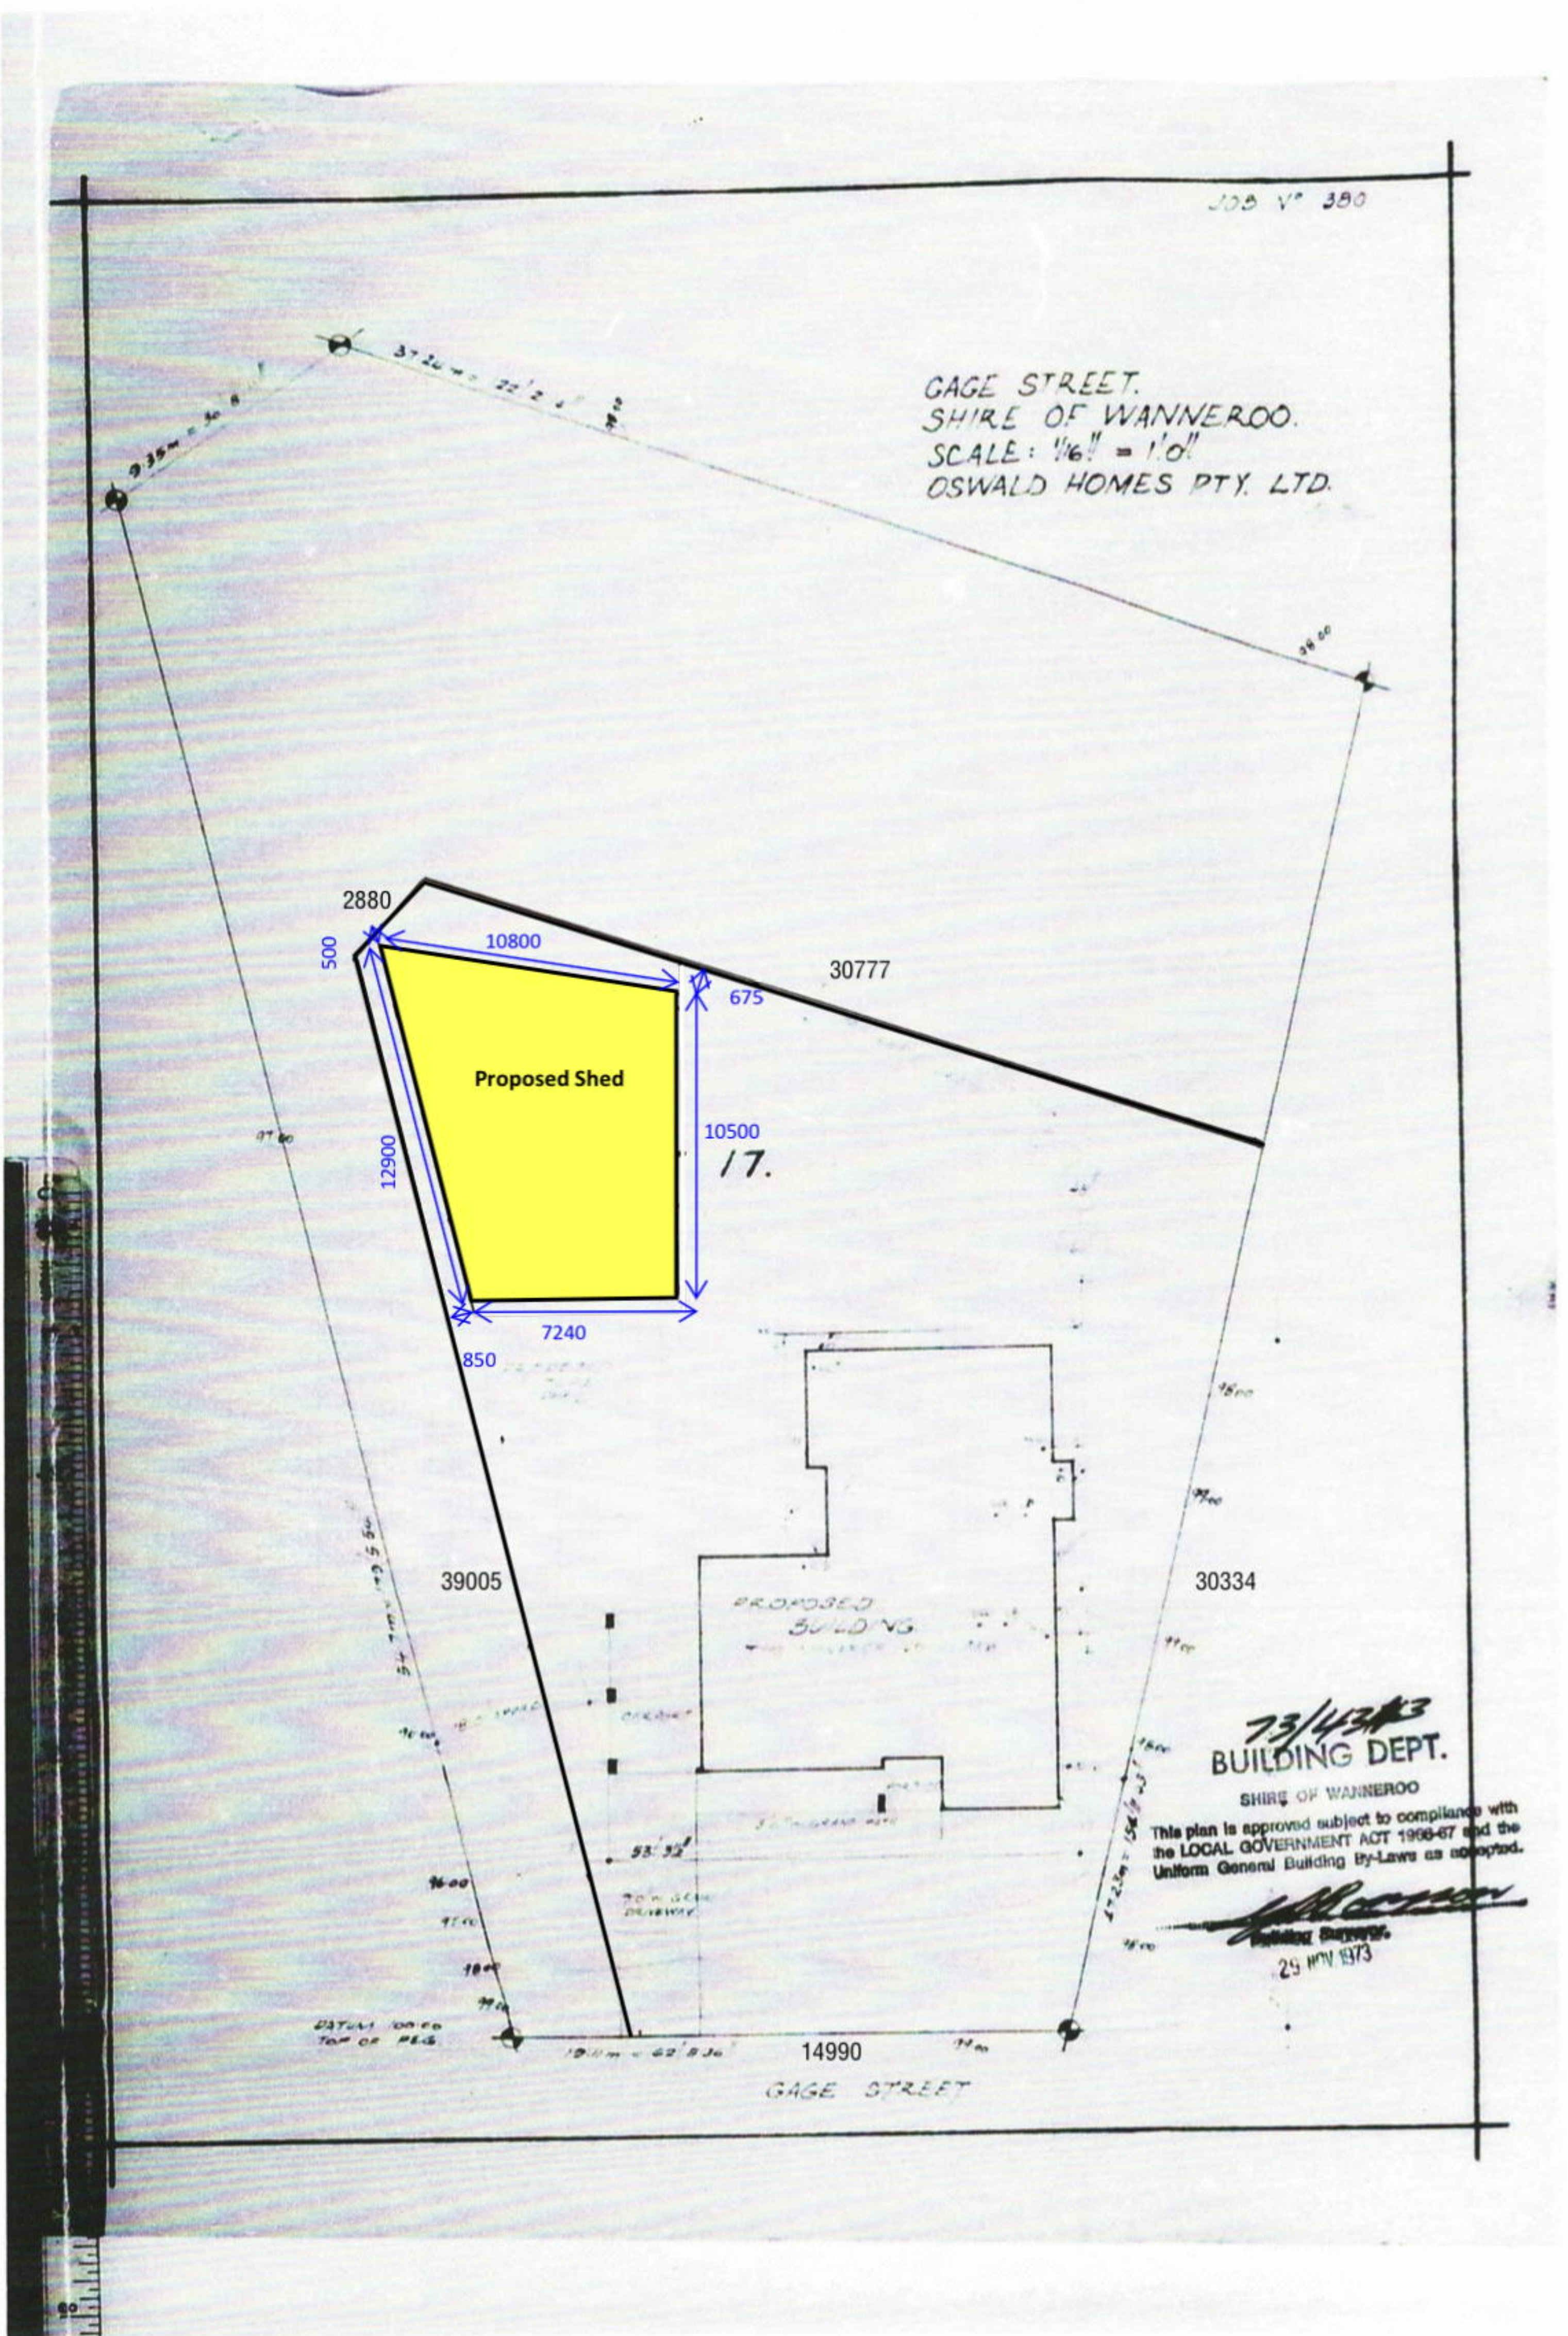


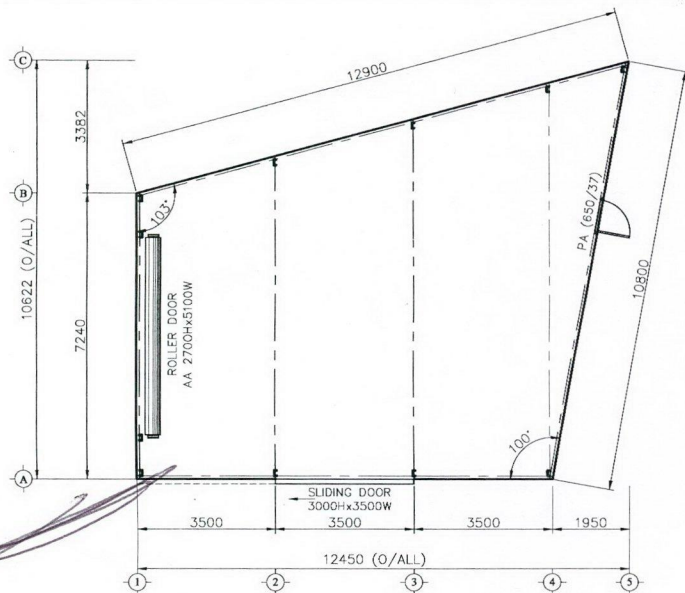


FLOOR PLAN

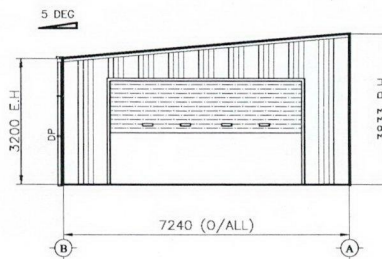


LEFT ELEVATION

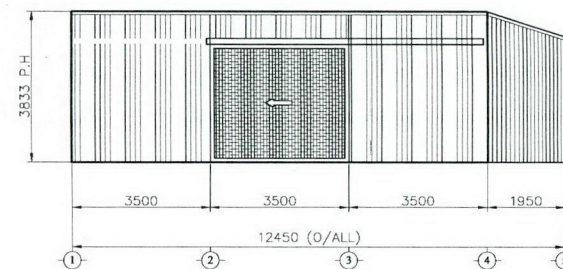


FRONT ELEVATION

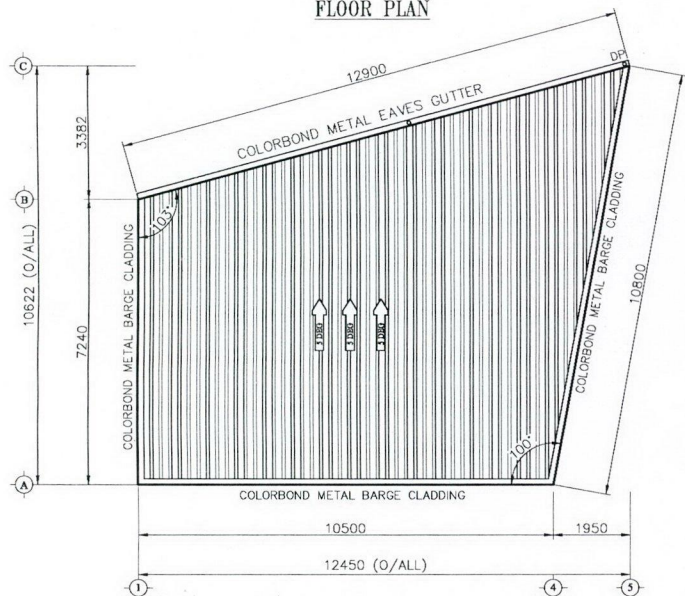

ROOF SHEETING PLAN

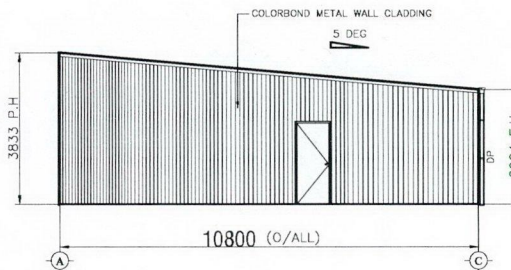

RIGHT ELEVATION

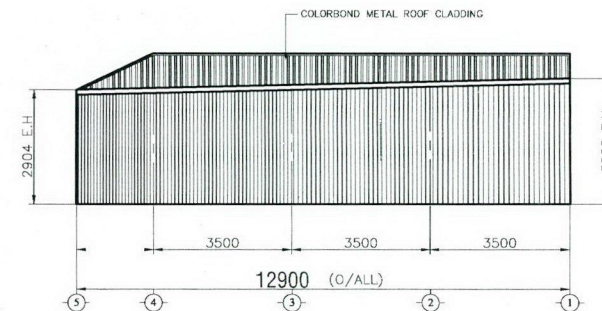


BACK ELEVATION

APPROVED BY CUSTOMER:

SIGNATURE:

DATE:

NO.	DATE	BY	DESCRIPTION
REVISIONS			

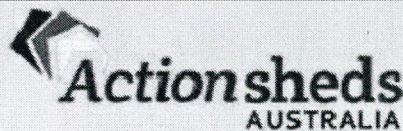

Unit 1/55 Erceg Road
Yangebup WA 6164

Ph: 1300 778 628
Fx: 086555 8043
E: sale@actionsheds.com.au
W: www.actionsheds.com.au

PROJECT:
Paul Joyce

SITE ADDRESS:
3 Gage Street Two Rocks, WA 6037

TITLE:
PLAN & ELEVATION
FOR A SHED 10.622M x 12.9M x 2.904M

RBP CERTIFICATION:		SCALE:	DATE:
DESIGNED:	LK	NTS	
DRAWN:	THAM	JOB NO: MTWB 25391	
CHECKED:	MT	DATE: 9 NOV 20	

DRAWING NO.	REV.
01	B