

CHILDCARE CENTRE

LOT 319-325 CASTLEMEAD DRV YANCHEP WA




ON Architecture Pty Ltd abn 71 627 522 043
3 St. Thomas Street Hawthorndene, SA 5051
Troy Owen 0422 225 859 t.owen@onarchitecture.com.au
Mark Nield 0432 680 486 m.nield@onarchitecture.com.au




94 PLACE CHILDCARE
LOT 319-325 CASTLEMEAD DRV YANCHEP WA

Job No: S193
Dwg No: SK01.1
Date: DEC 2020

Cover Sheet
Scale: NTS

 

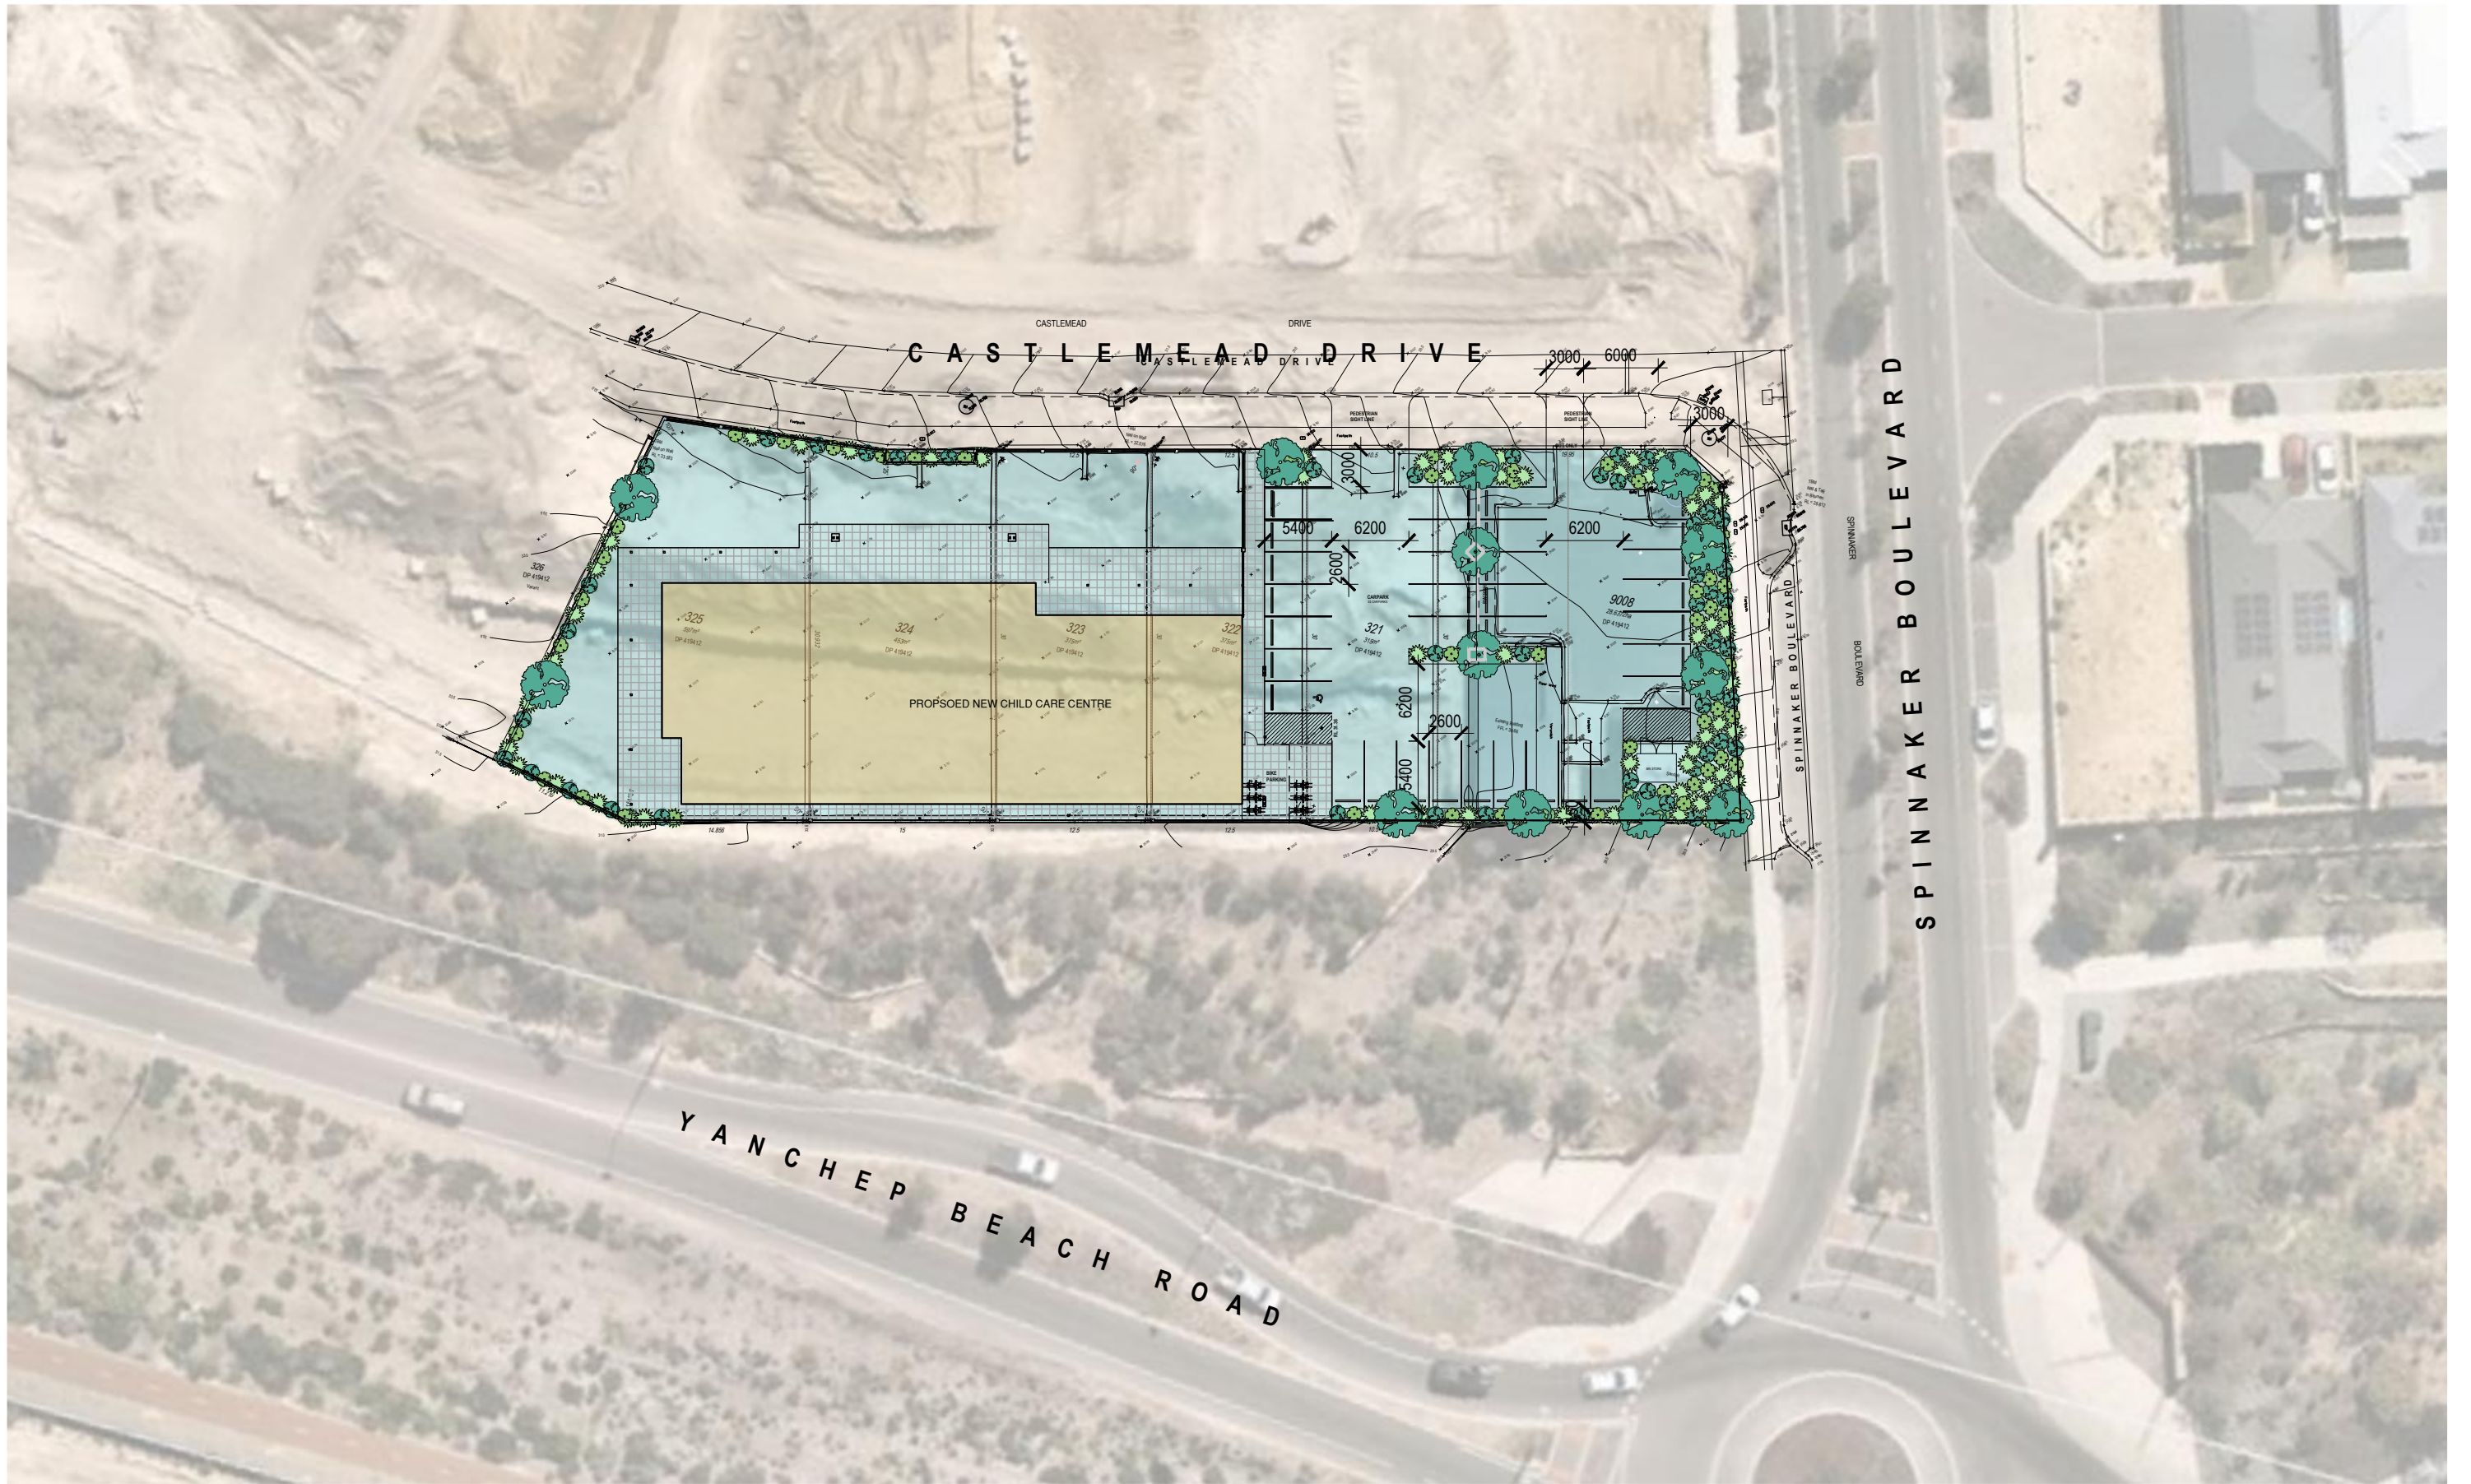

Location Plan

Scale: 1:500 @ A3




ON Architecture Pty Ltd abn 71 627 522 043
3 St. Thomas Street Hawthorndene, SA 5051


Troy Owen 0422 225 859 t.owen@onarchitecture.com.au
Mark Nield 0432 680 486 m.nield@onarchitecture.com.au



94 PLACE CHILDCARE
LOT 319-325 CASTLEMEAD DRV YANCHEP WA

Job No: **S193**
Dwg No: **SK01.1**
Date: **DEC 2020**

 

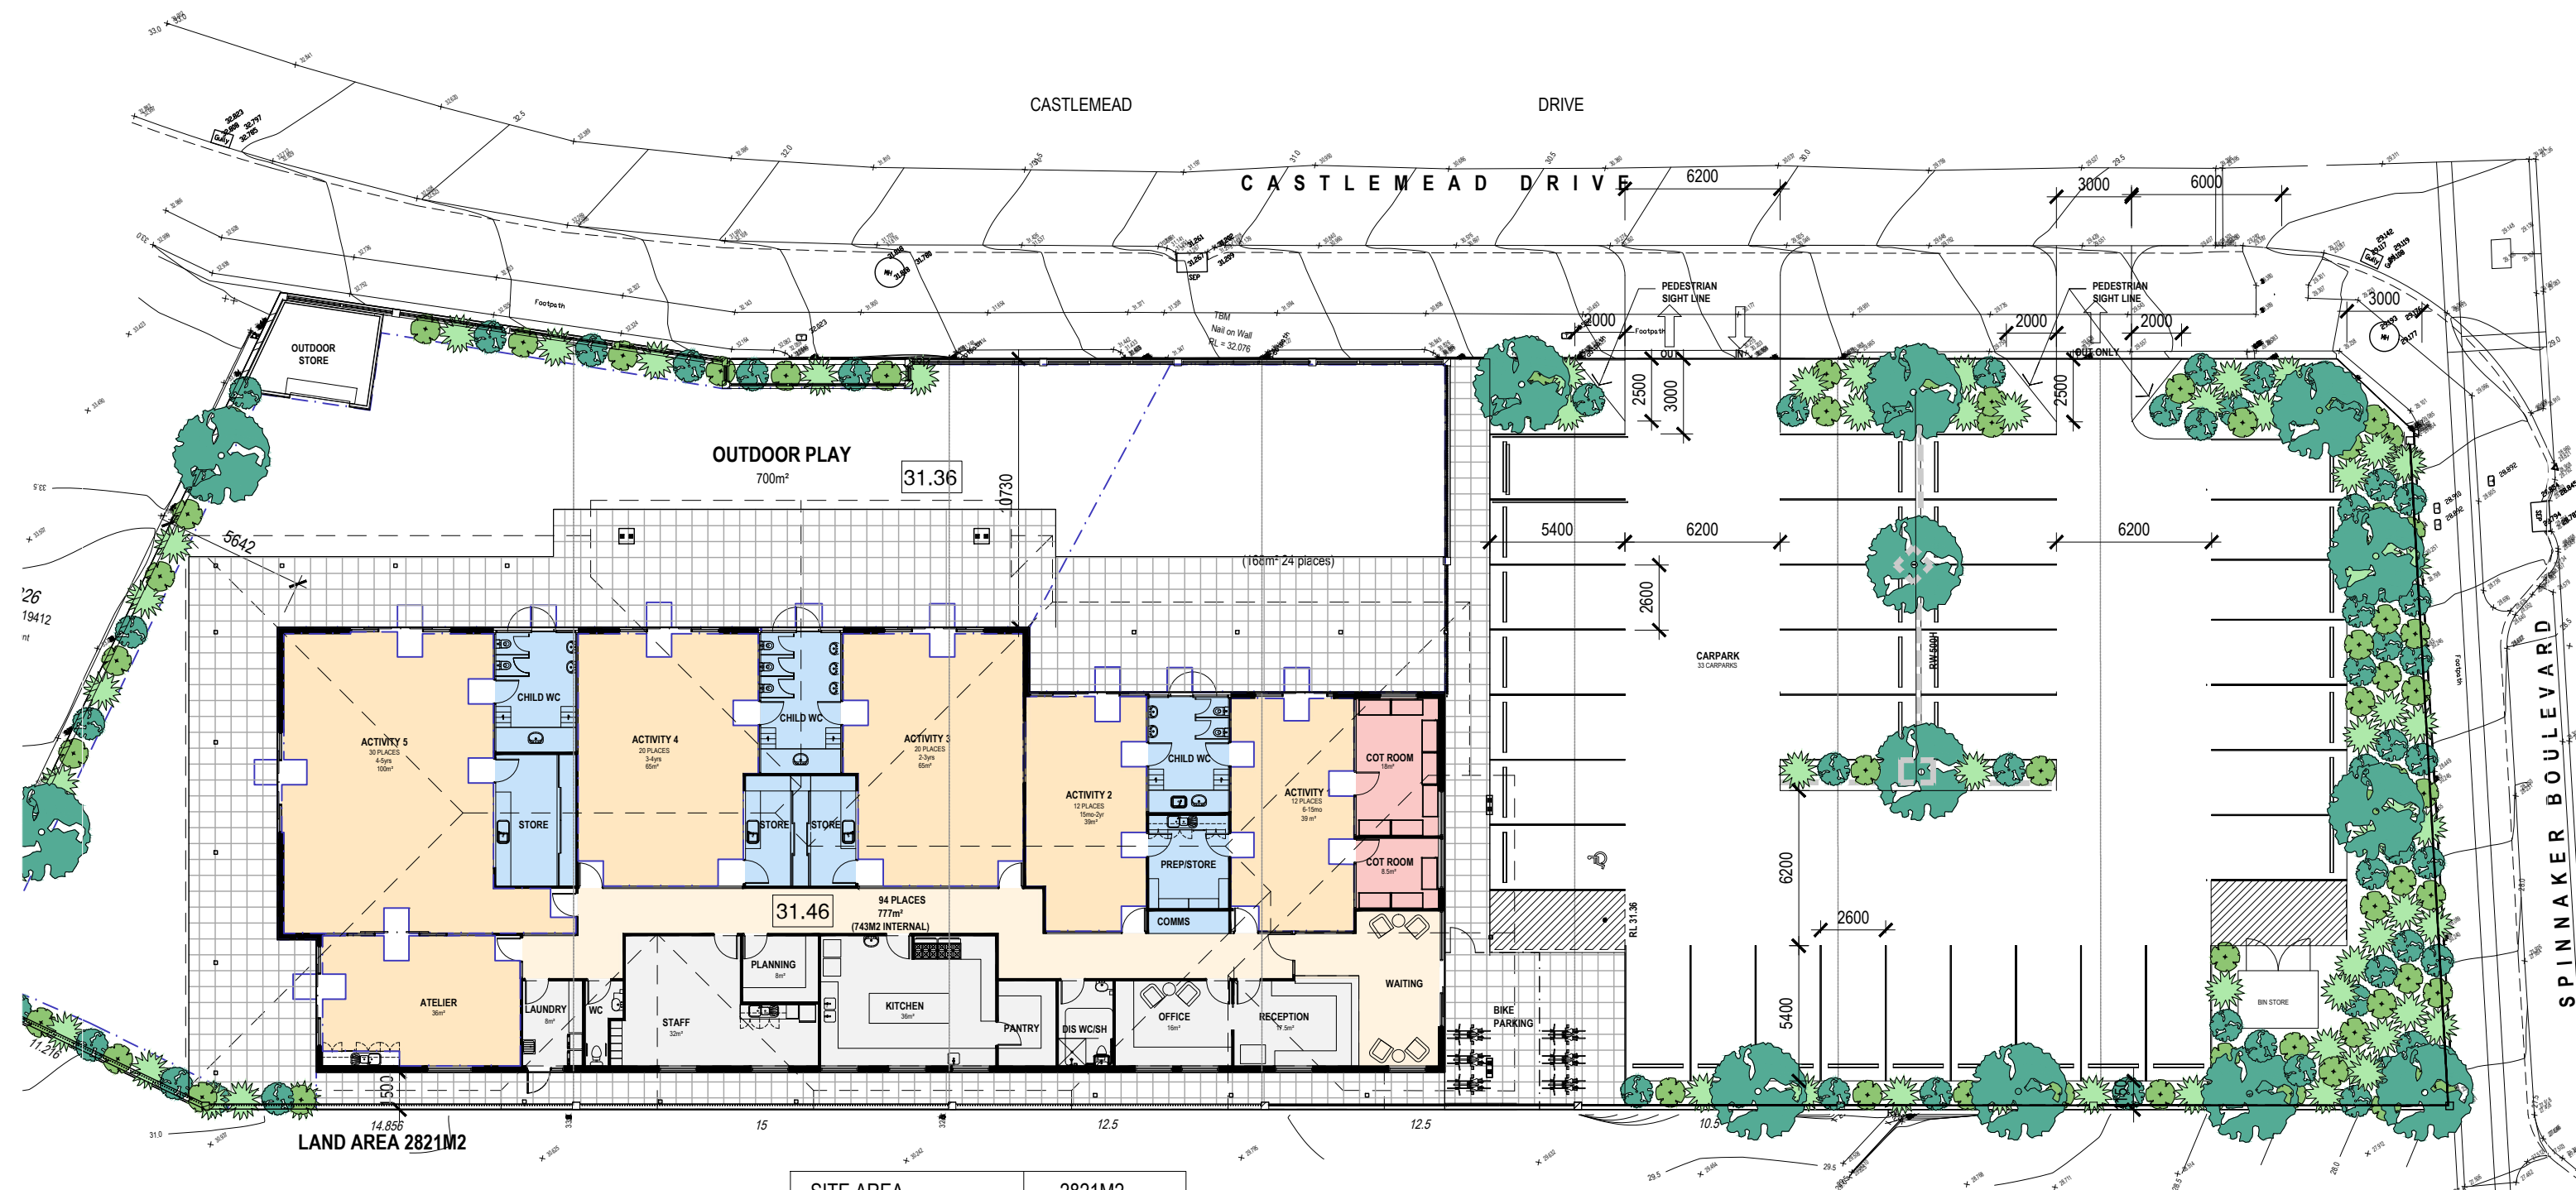

LAND AREA 2821M2

SITE AREA	2821M2
TOTAL FLOOR AREA	777M2
TOTAL CARPARKING	33 PARKS
LANDSCAPED AREAS	310M2
OUTDOOR PLAY	700M2
CENTRE CAPACITY	94 PLACES
NO. OF STAFF	17 STAFF

Site Plan/Floor Plan
Scale: 1:250 @ A3




ON Architecture Pty Ltd abn 71 627 522 043
3 St. Thomas Street Hawthorndene, SA 5051
Troy Owen 0422 225 859
Mark Nield 0433 680 486
t.owen@onarchitecture.com.au m.nield@onarchitecture.com.au




94 PLACE CHILDCARE
LOT 319-325 CASTLEMEAD DRV YANCHEP WA

Job No: S193
Dwg No: SK01.2
Date: DEC 2020

 



East Elevation

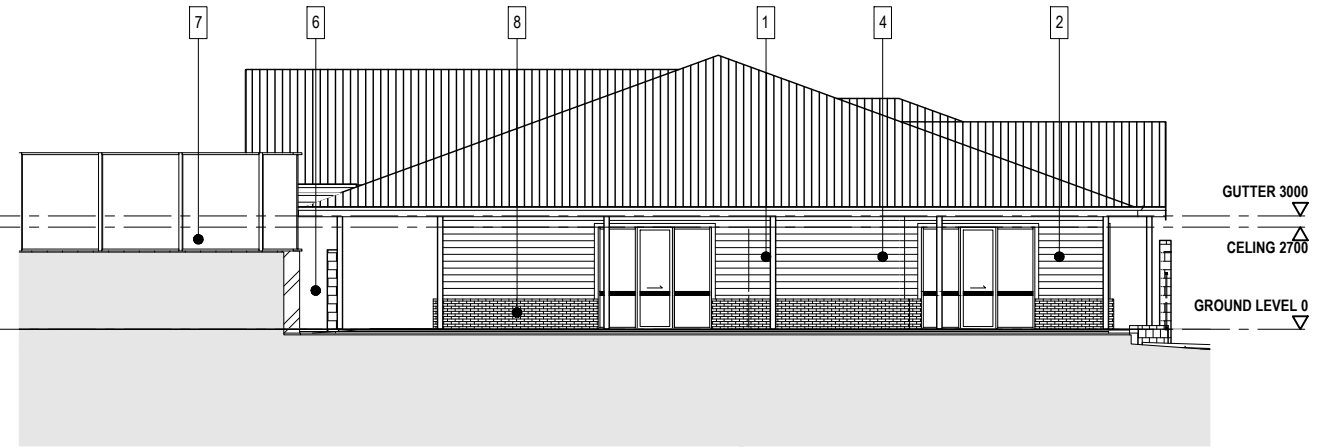

West Elevation



North Elevation

ELEVATION LEGEND	
1	PAINTED SCYON WEATHERBOARD CLADDING
2	PAINTED TIMBER POSTS AND FASCIAS
3	PAINTED CFC WITH TIMBER BATTENS
4	POWDERCOATED ALUMINIUM WINDOW FRAMES
5	COLORBOND STEEL ROOF CLADDING 20° PITCH
6	TUBULAR STEEL FENCING
7	ACOUSTIC FENCING, REFER ACOUSTIC REPORT
8	PAINTED BRICK WORK
9	PAINTED BRICK WORK



South Elevation

Elevations

Scale: 1:200 @ A3




ON Architecture Pty Ltd abn 71 627 522 043
 3 St. Thomas Street Hawthorndene, SA 5051
 Troy Owen 0422 225 859 t.owen@onarchitecture.com.au
 Mark Nield 0432 680 486 m.nield@onarchitecture.com.au



94 PLACE CHILDCARE
 LOT 319-325 CASTLEMEAD DRV YANCHEP WA

Job No: **S193**
 Dwg No: **SK01.3**
 Date: **DEC 2020**

 


FENCING LEGEND


- A** PAINTED TIMBER FENCE, MIN 8KG/M2. REFER ACOUSTIC REPORT
- B** 8MM THICK ACRYLIC PANEL IN TIMBER FRAMING. REFER ACOUSTIC REPORT
- C** METAL ROD FENCING TO MATCH EXISTING
- D** PAINTED BRICK RETAINING WALLS/PLANTERS
- E** EXISTING SANDSTONE RETAINING WALLS, MODIFIED TO SUIT NEW LEVELS

NOTE: EXISTING SANDSTONE RETAINING WALLS TO SOUTH AND EASTERN BOUNDARIES TO BE MODIFIED TO SUIT NEW LEVELS. EXISTING ROD FENCING TO BE MATCHED

REFER ACOUSTIC REPORT FOR ACOUSTIC FENCING HEIGHTS

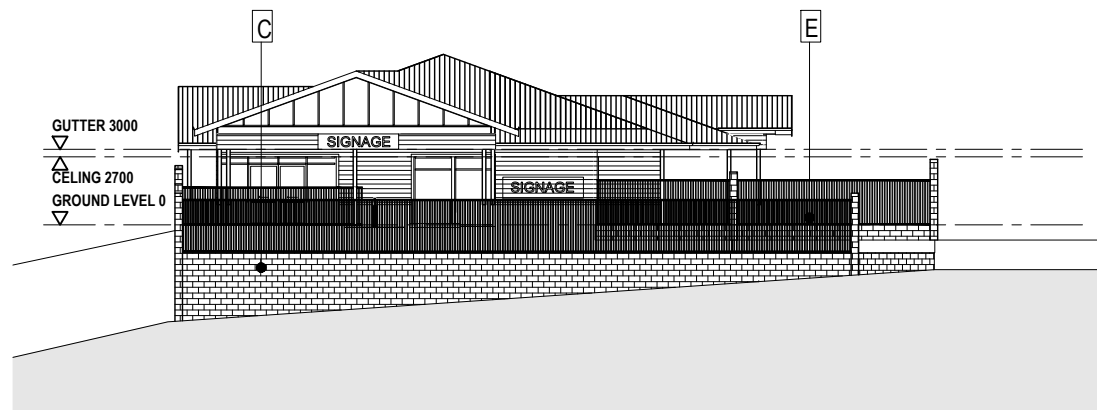


East Elevation

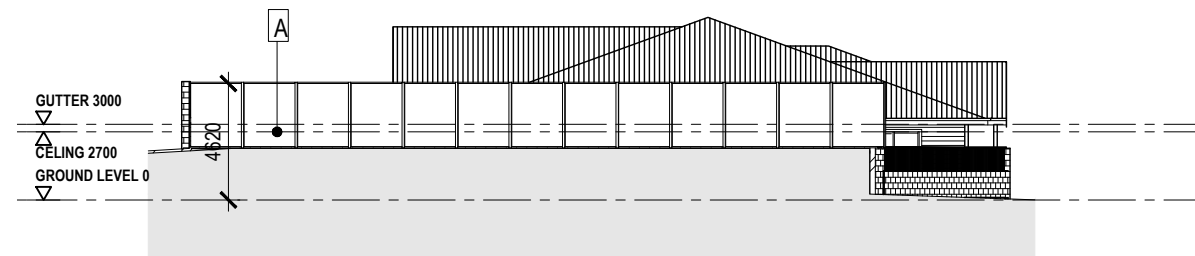

West Elevation



South Elevation

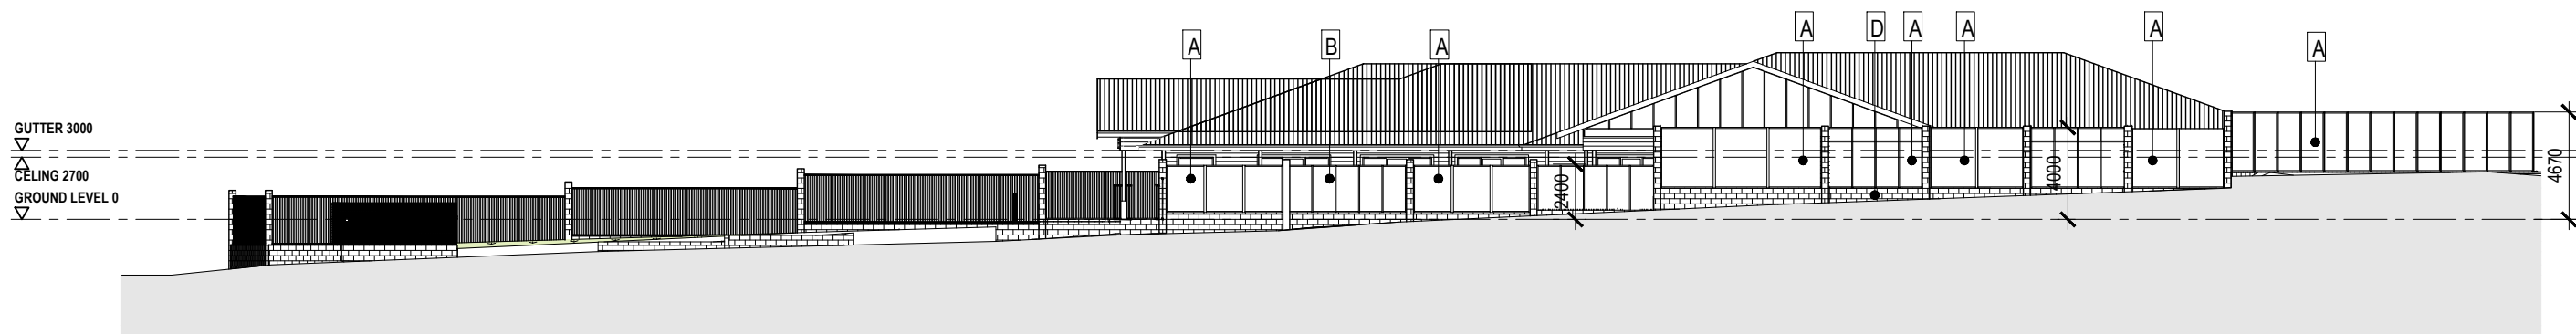

North Elevation

Fence Elevations

Scale: 1:300 @ A3




ON Architecture Pty Ltd abn 71 627 522 043
 3 St. Thomas Street Hawthorndene, SA 5051
 Troy Owen 0422 225 859 t.owen@onarchitecture.com.au
 Mark Nield 0432 680 486 m.nield@onarchitecture.com.au



94 PLACE CHILDCARE
 LOT 319-325 CASTLEMEAD DRV YANCHEP WA

Job No: **S193**
 Dwg No: **SK01.4**
 Date: **DEC 2020**

 



ON Architecture Pty Ltd abn 71 627 522 043
 3 St. Thomas Street Hawthorndene, SA 5051

Troy Owen Mark Nield
 0422 225 859 0432 680 486
 t.owen@onarchitecture.com.au m.nield@onarchitecture.com.au



94 PLACE CHILDCARE
 LOT 319-325 CASTLEMEAD DRV YANCHEP WA

Job No: **S193**
 Dwg No: **SK01.5**
 Date: **DEC 2020**

3d Views
 Scale: NTS

