




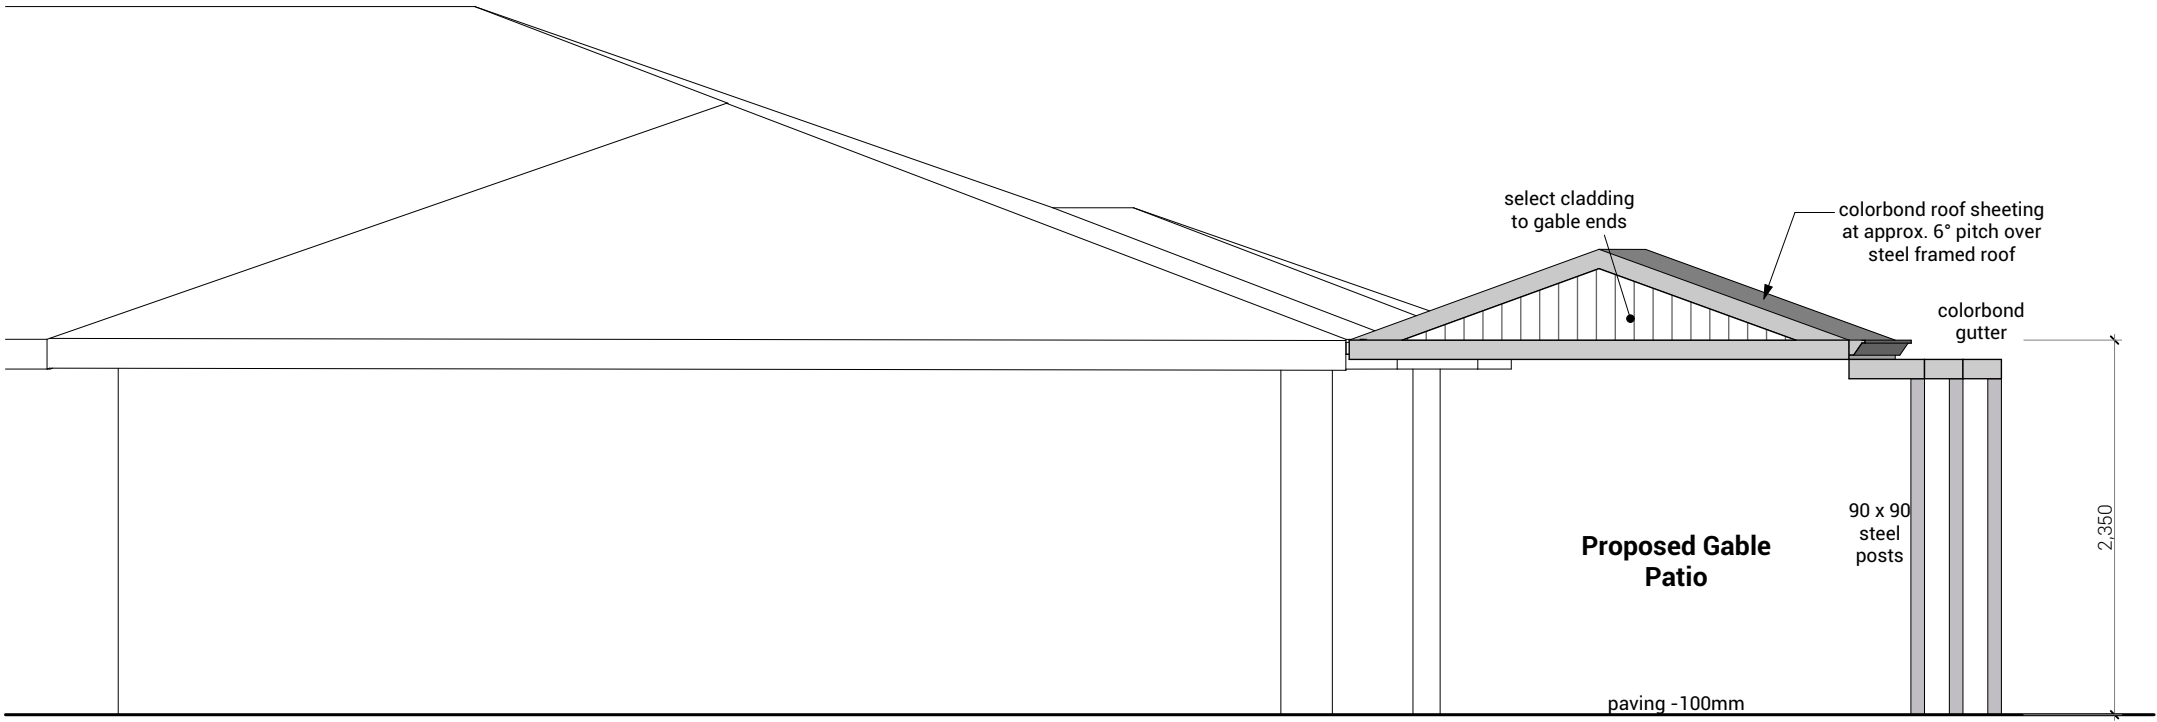

Side Elevation
Scale 1:50

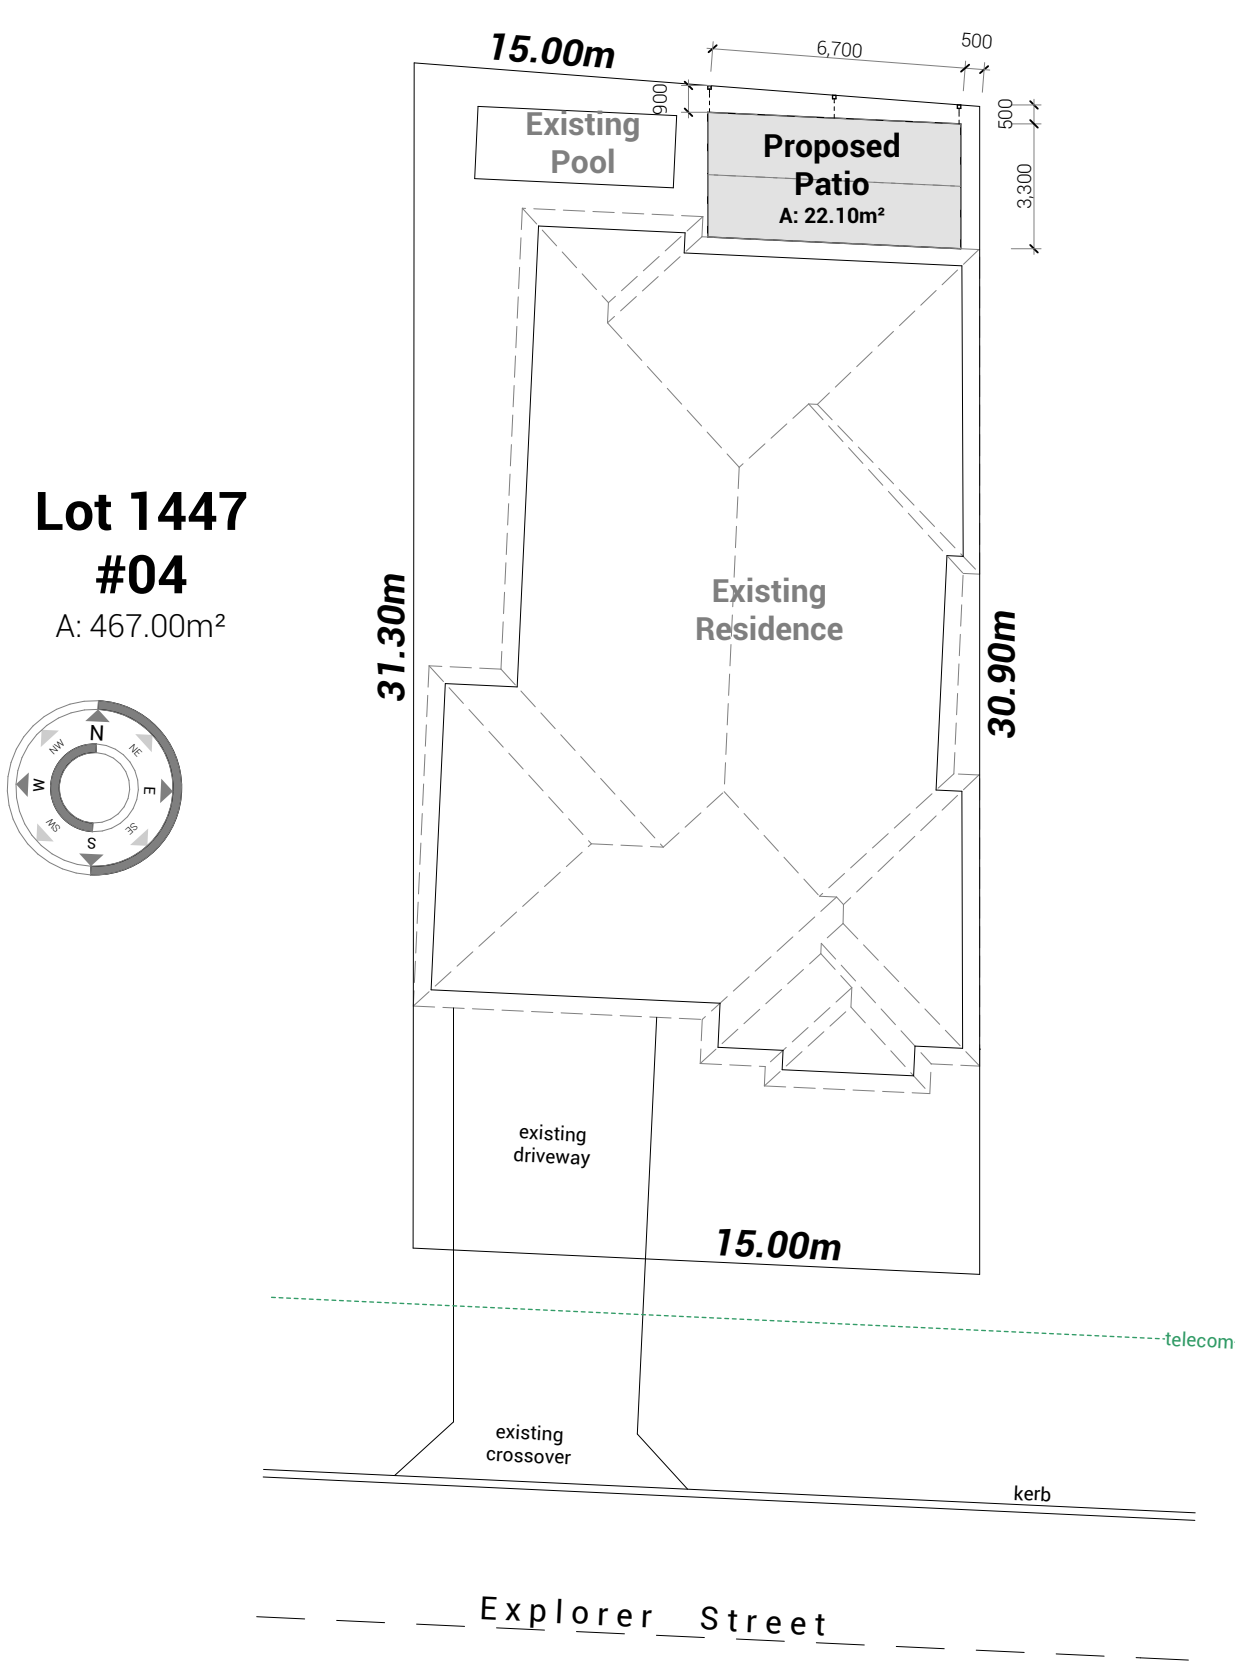

**Lot 1447
#04**
A: 467.00m²

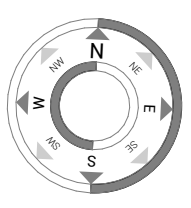

HEAD OFFICE
22 Baling St
COCKBURN CENTRAL
T: 08 9417 7355

CANNING VALE DISPLAY CENTRE
Cnr South St & Roe Hwy
CANNING VALE

JOONDALUP DISPLAY CENTRE
63 Winton Rd
JOONDALUP

PLANS DRAWN ON BEHALF OF FACTORY DIRECT BY
DOMESTIC DRAFTING SERVICE
25a Dorothy St Gosnells 6110 | T: 08 9398 2139



TITLE **SITE PLAN**
CLIENT NAME **Anderson**
SITE ADDRESS 4 Explorer Street
Yanchep

JOB No **25195**
DATE 10.12.20
SCALE 1:200, 1:50
PAGE 1

REV
A