

KARRIL TURN

SITE PLAN

SCALE 1 : 200

NOTE:

ALL CONSTRUCTION TO BE IN ACCORDANCE WITH ALL ENGINEERS DETAILS, ALL RELEVANT AUSTRALIAN STANDARDS & THE BUILDING CODE OF AUSTRALIA.

NOTE:

DO NOT SCALE FROM THIS DRAWING, CHECK ALL DIMENSIONS ON SITE PRIOR TO THE COMMENCEMENT OF ANY WORKS.

©COPYRIGHT



CLIENT:
REVEAL ROOFING AND PATIOS

ADDRESS:
35 KARRIL TURN
YANCHEP

PROJECT NAME:
PATIO ADDITION


DWG TITLE:
SITE PLAN.

JOB NO:
2269


SCALE:
AS NOTED

DRAWN:
KW


REVISION:
B

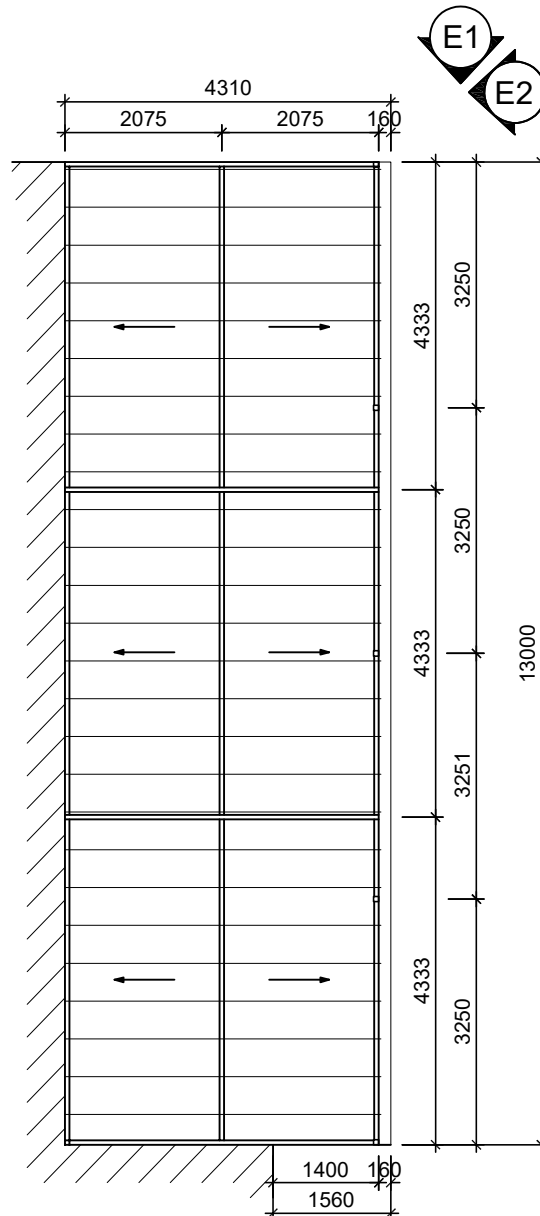

PROPOSED PATIO PLAN
SCALE 1 : 100

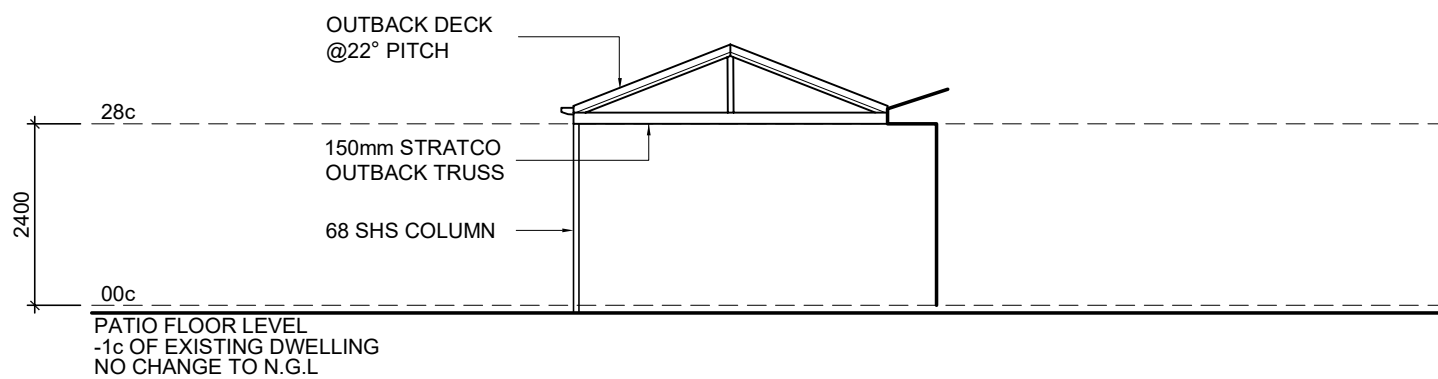

ELEVATION 1
SCALE 1 : 100

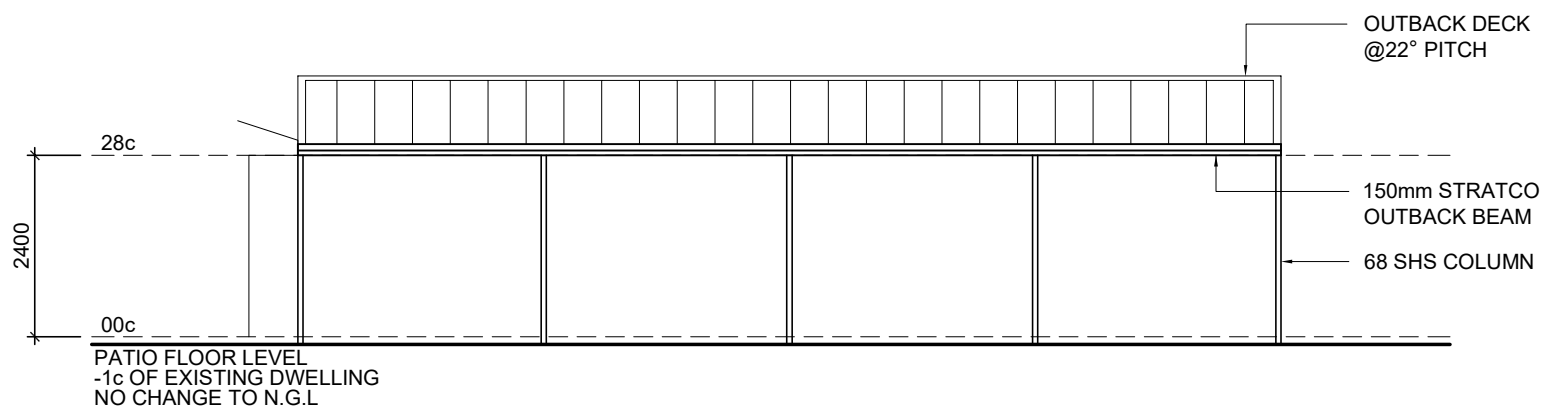

ELEVATION 2
SCALE 1 : 100

NOTE:

ALL CONSTRUCTION TO BE IN ACCORDANCE WITH ALL ENGINEERS DETAILS, ALL RELEVANT AUSTRALIAN STANDARDS & THE BUILDING CODE OF AUSTRALIA.

NOTE:

DO NOT SCALE FROM THIS DRAWING, CHECK ALL DIMENSIONS ON SITE PRIOR TO THE COMMENCEMENT OF ANY WORKS.

©COPYRIGHT



CLIENT:
REVEAL ROOFING AND PATIOS

ADDRESS:
35 KARRIL TURN
YANCHEP

PROJECT NAME:
PATIO ADDITION

DWG TITLE:
PLAN & ELEVATIONS.

JOB NO:
2269

SCALE:
AS NOTED

DRAWN:
KW

REVISION:
B