


LOT AREA: 640m<sup>2</sup>  
 BUILDING AREA: 212.16m<sup>2</sup>  
 SITE COVERAGE: 33.15%

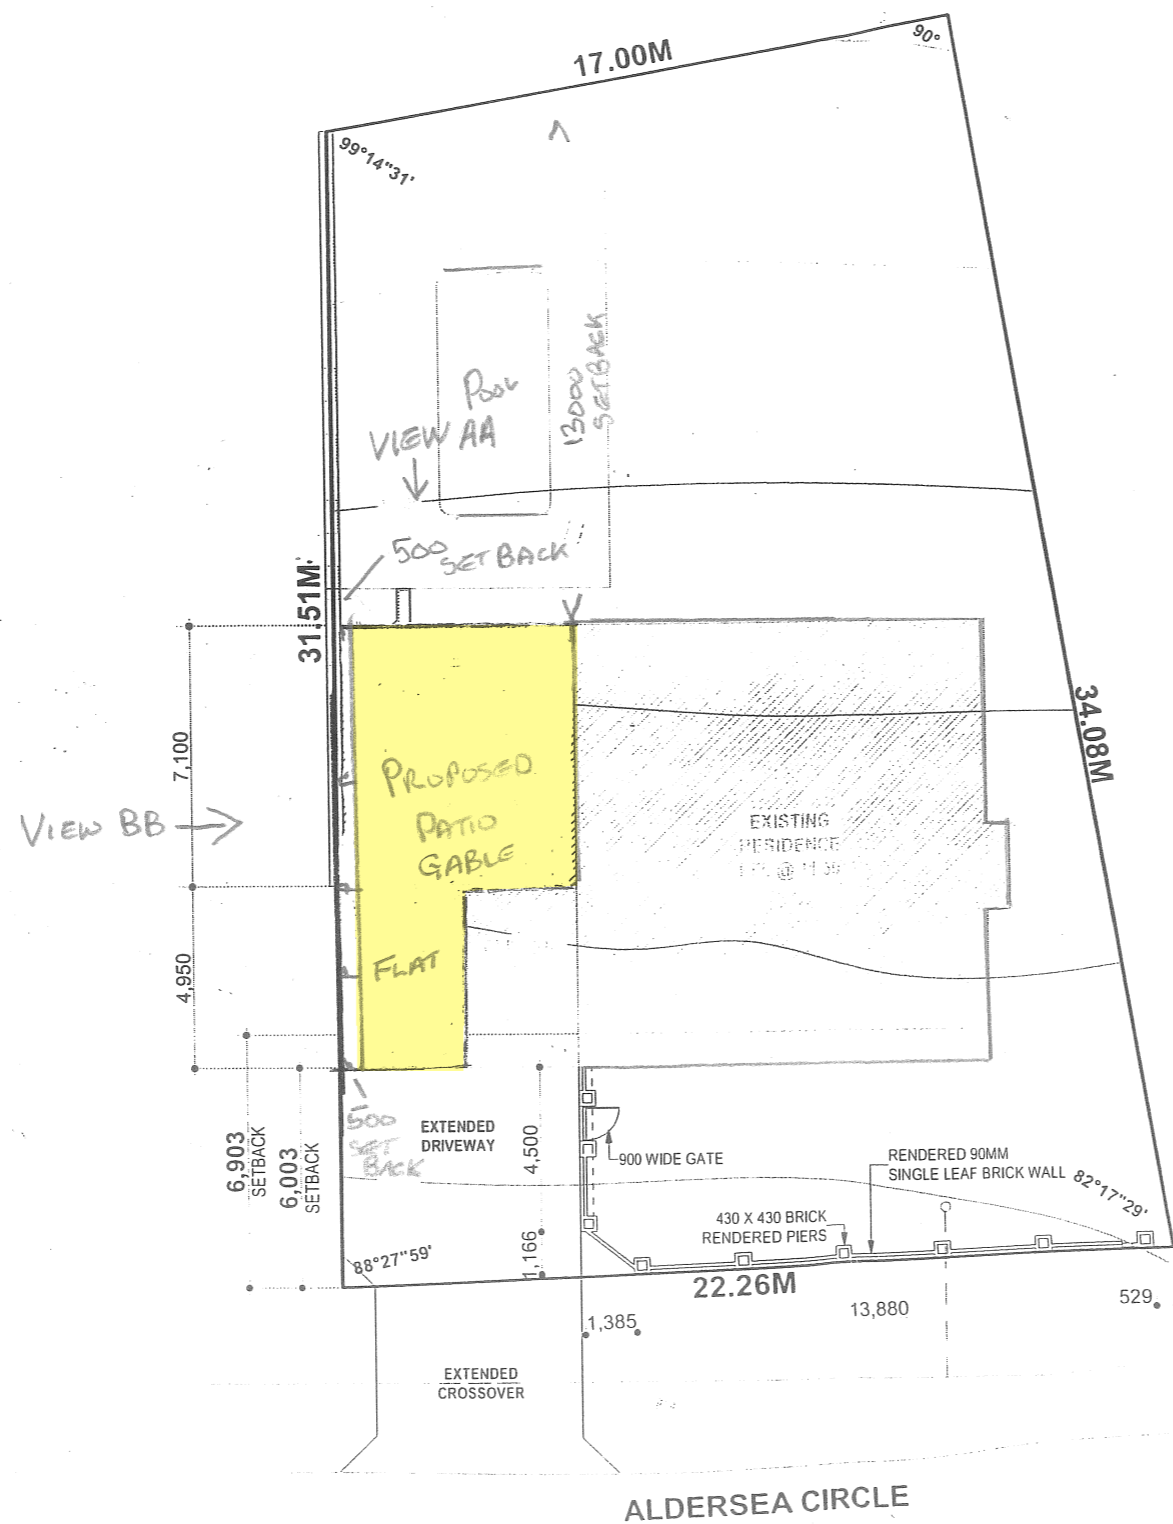

A	BUILDING PERMIT	MS	12/10/2020
Revision Schedule			

**ld** Kellett Design Group  
 Design for the built environment

Tel: (08) 9318 6788  
 www.kellettdesigngroup.com.au

PROJECT 143 ALDERSEA CIRCLE  
 CLARKSON  
 CITY OF WANNEROO


SHEET  
 Site Plan

DESIGNED BY LK	DATE PRINTED 12/10/20
CHECKED BY LK	PAPER PRINTED @A3

DRAWING No. REVISION  
 2 of 5

© Copyright.  
 Use figured dimensions in preference to scaled.  
 All dimensions to be verified and checked on the job.



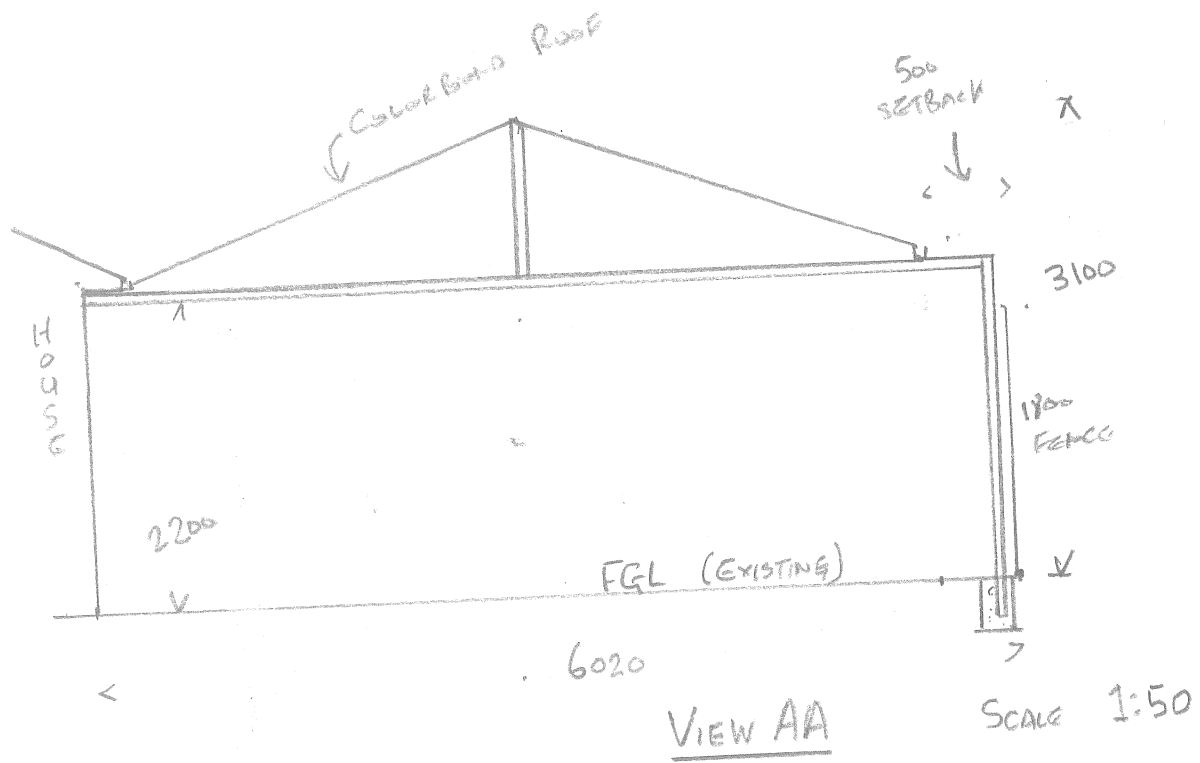

NOTE

HOUSE GROUND LEVEL = 0  
 PATIO GROUND LEVEL = 0 - 1 COURSE  
 NO CHANGE TO EXISTING PAVING

