



WARRADALE TERRACE

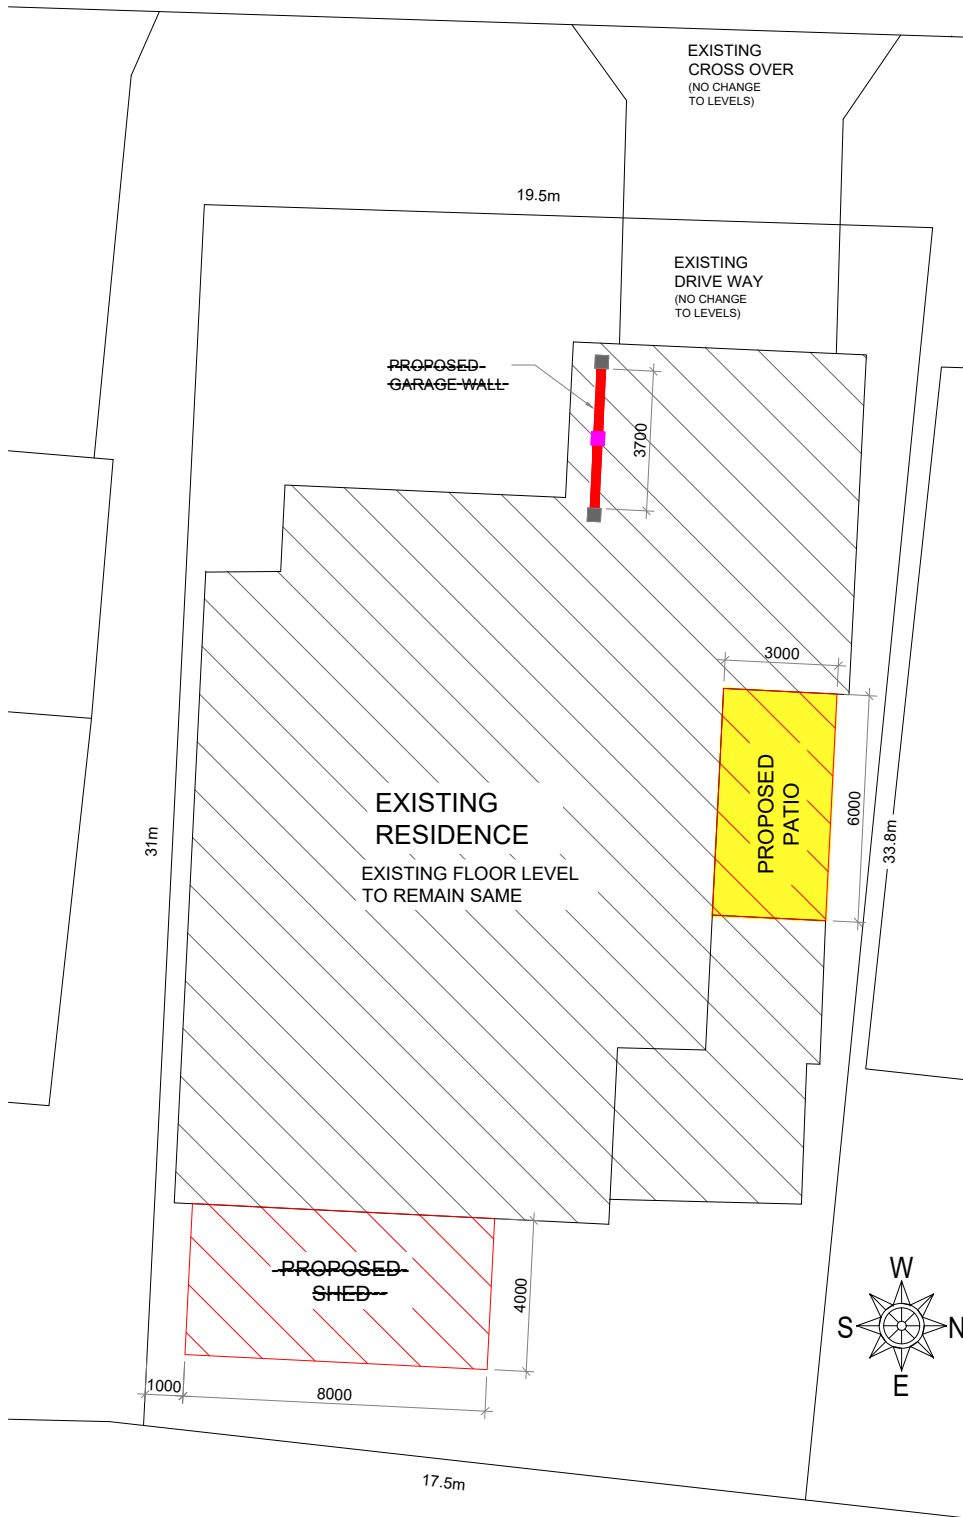


SITE PLAN

SCALE  1:200


PROJECT NAME: PATIO ADDITION	JOB NO: 069
PROJECT TITLE:	DRAWN BY : JK
	SCALE: AS SHOWN

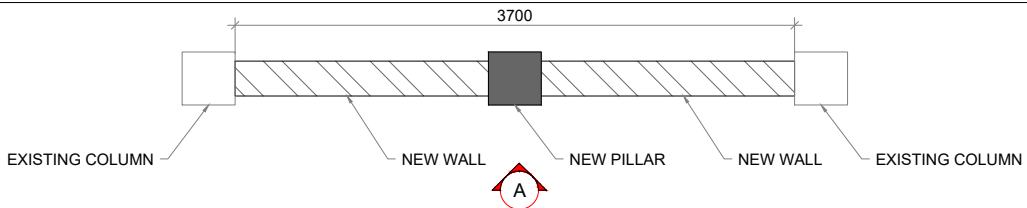


PROPOSED GARAGE WALL PLAN

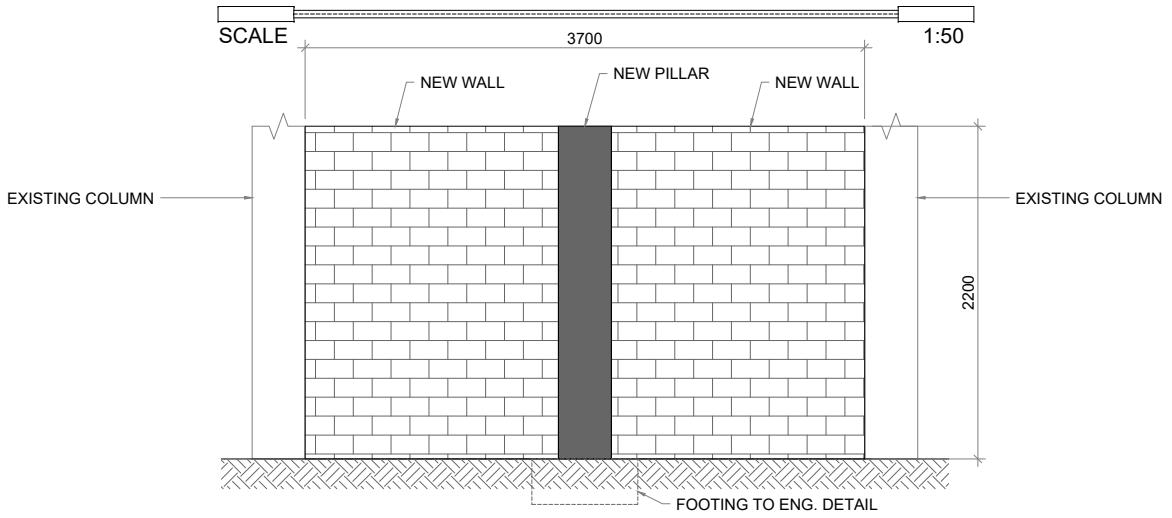

ELEVATION -A

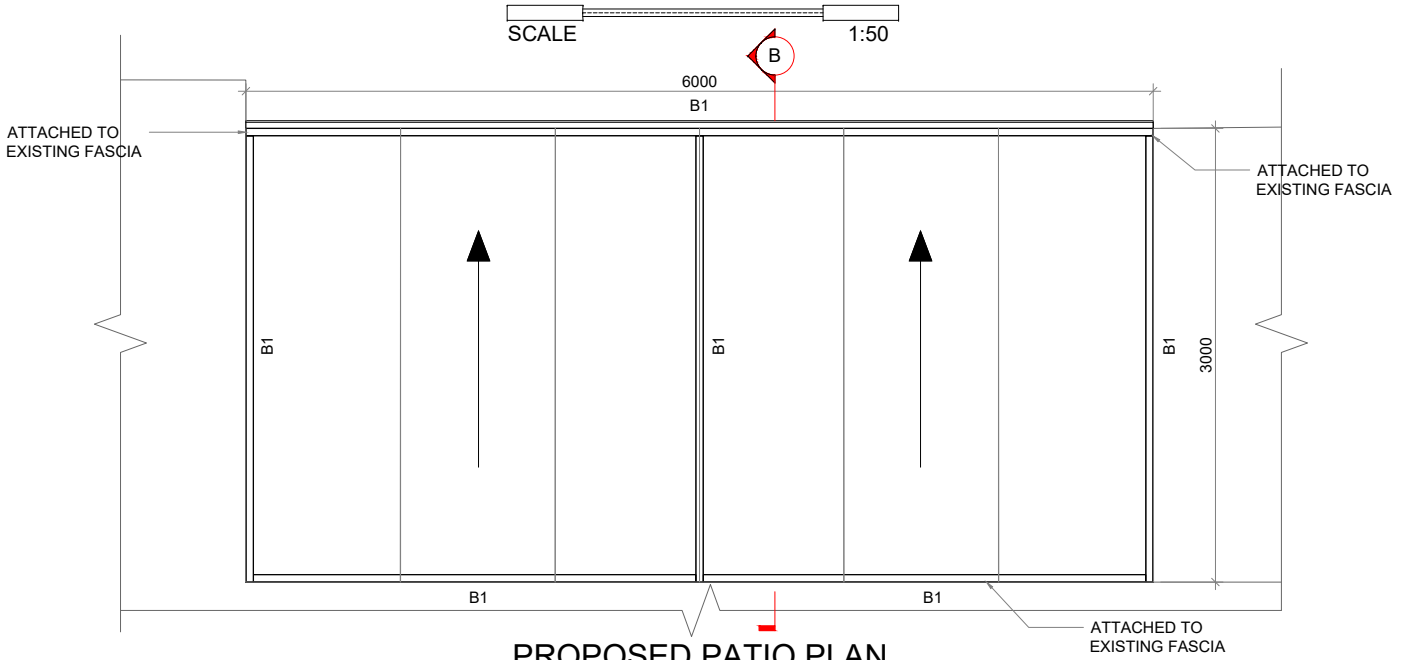

PROPOSED PATIO PLAN

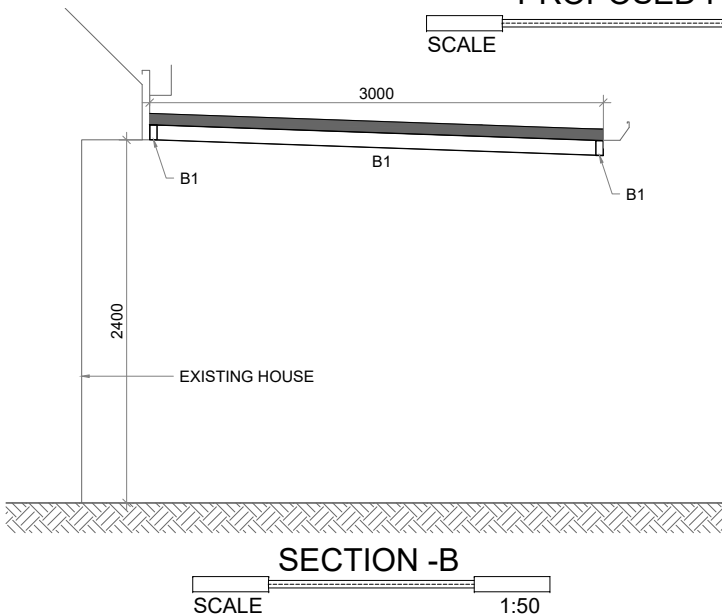

SCHEDULE OF STRUCTURAL FRAMING	
BEAM/ COLUMN TAG NO	SIZE
B1	TO ENG.DETAIL

PROJECT NAME: PATIO ADDITION	JOB NO: 069
PROJECT TITLE:	DRAWN BY : JK
	SCALE: AS SHOWN